


B:\E\NAME: C:\Revit\Locals\A-TERM C SIGNAGE_DBhatti.rvt
STAMP: 9/4/2020 4:56:45 PM

LEVEL 02 - TICKETING - FLOOR PLAN - SECTOR C

3/64" = 1'-0" 1

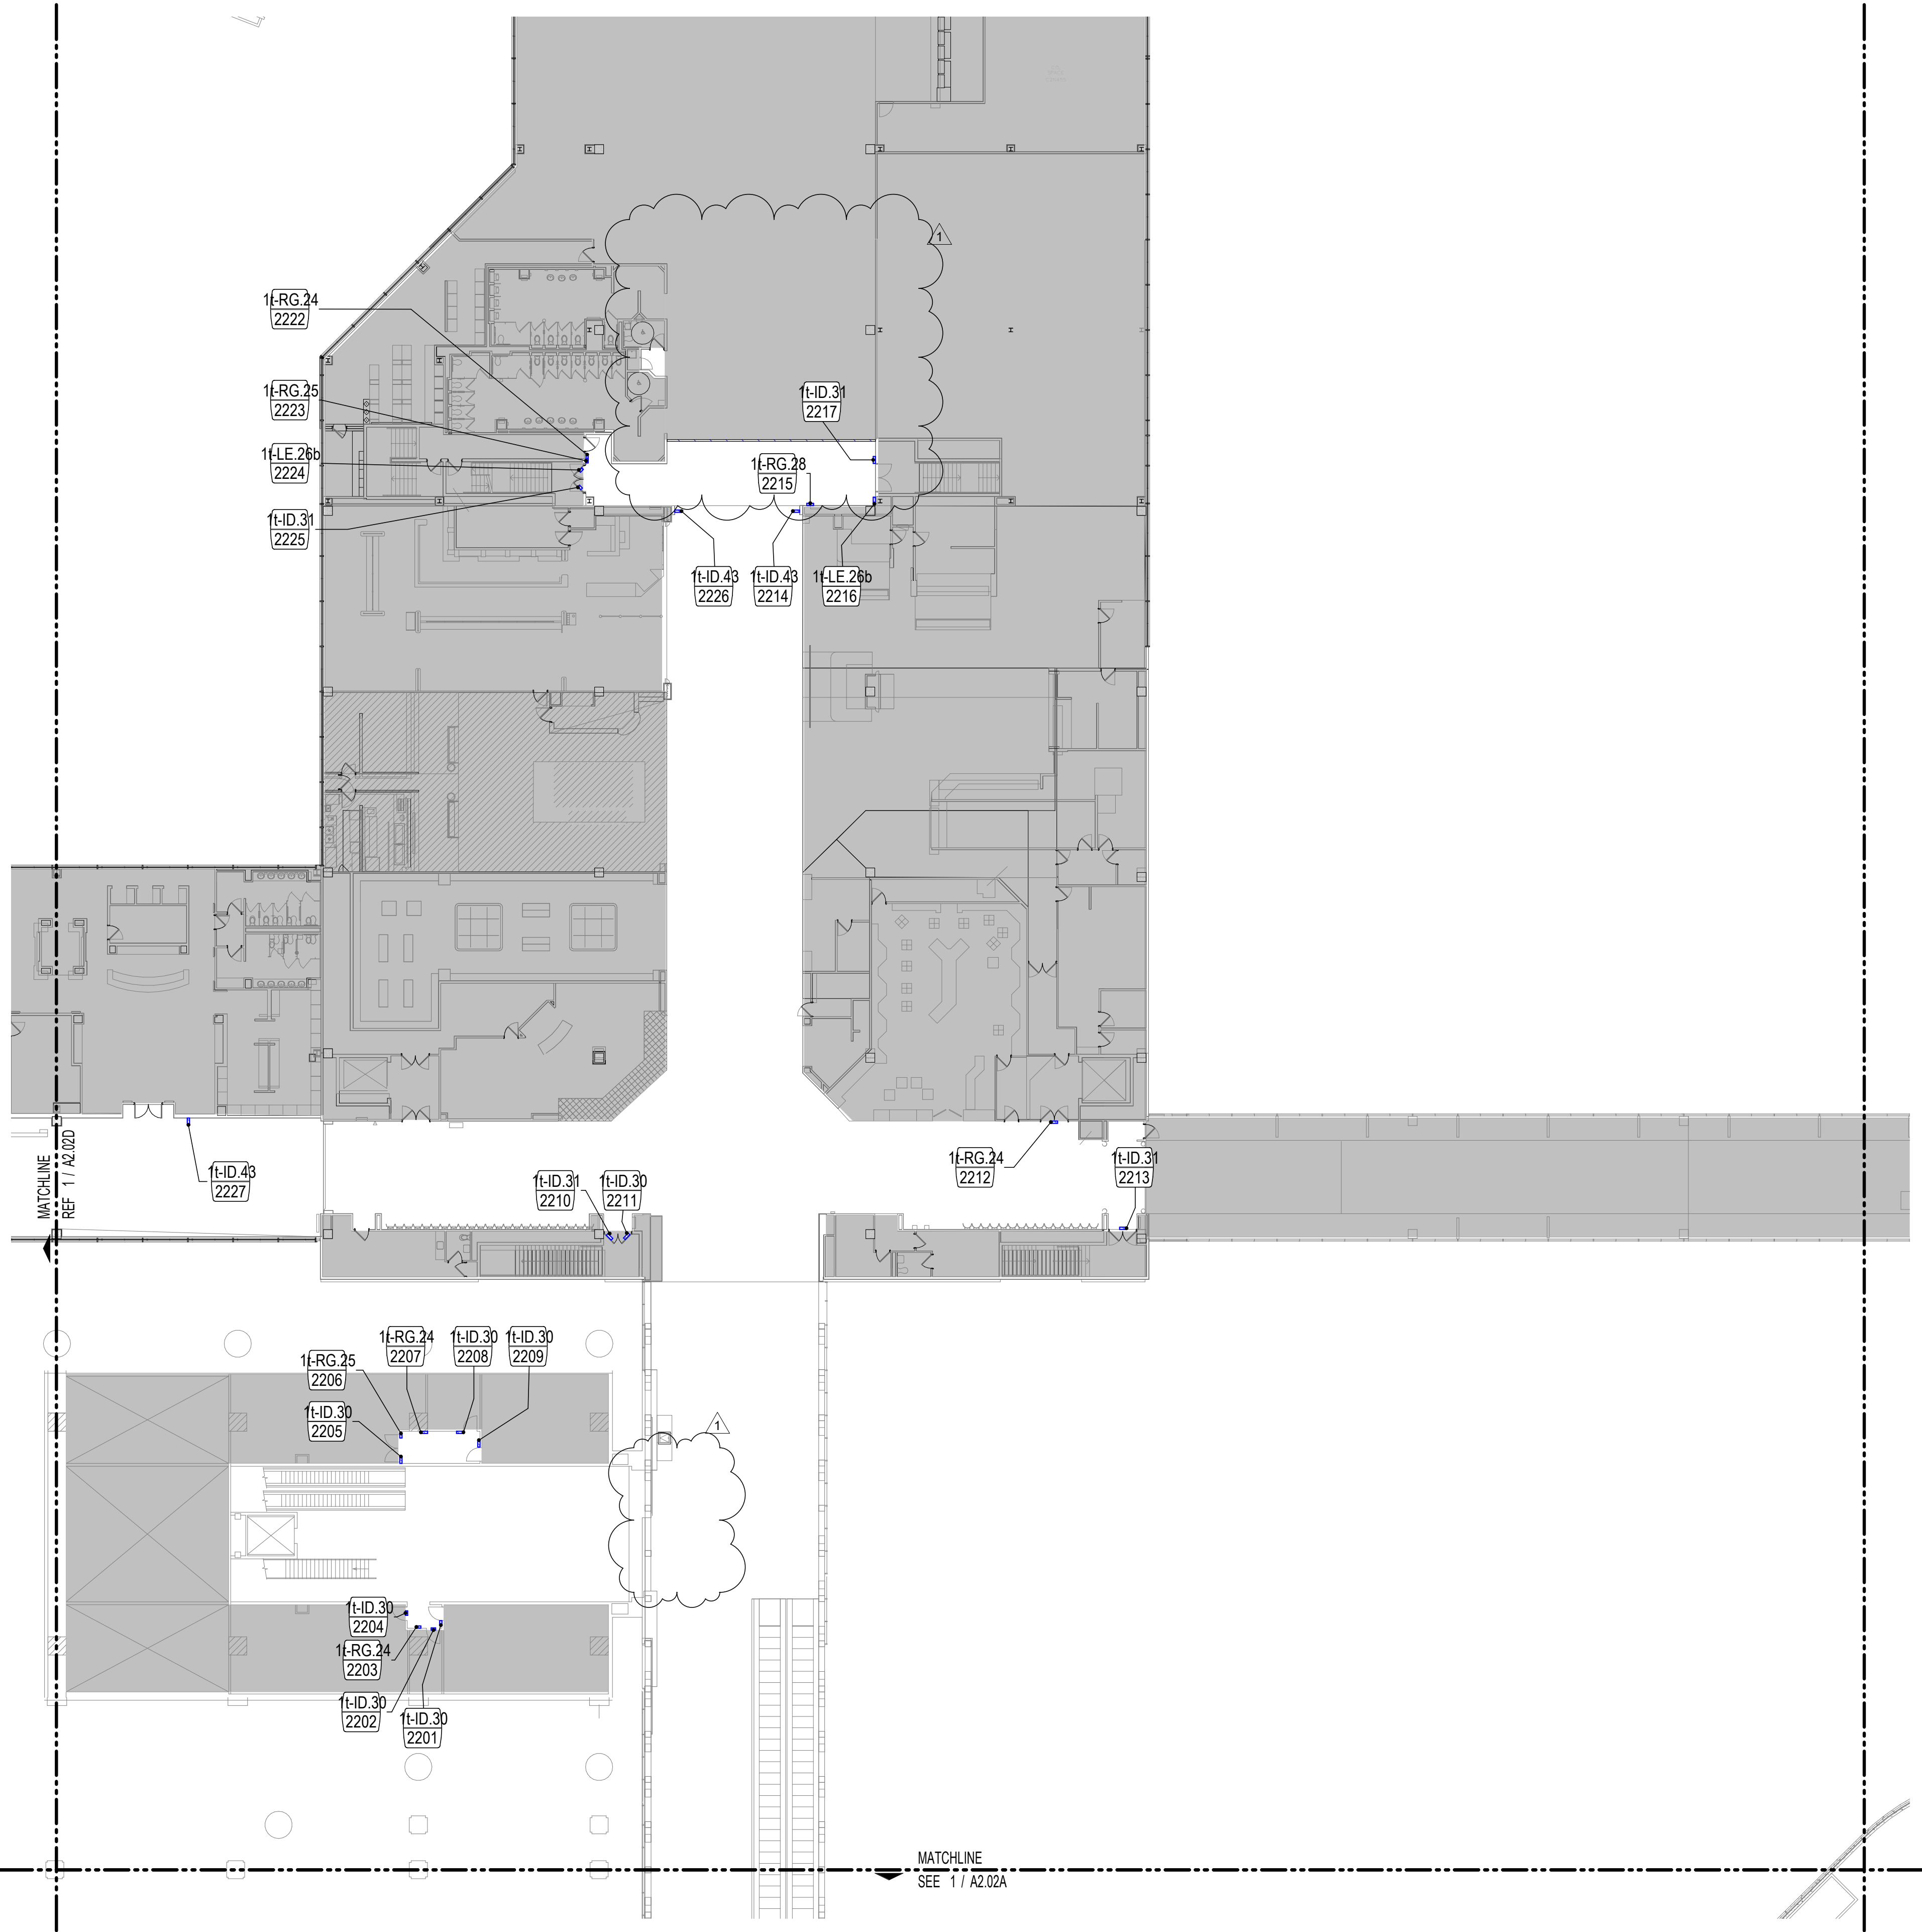


SIGNAGE SCHEDULE - LEVEL 02 TICKETING - SECTOR C

SIGN NUMBER	SIGN TYPE	HAS SYMBOL	TEXT LINE 1	TEXT LINE 2	TEXT LINE 3	REFERENCE SHEET
2201	1t-ID.30		C.A201.1	MECHANICAL CN207		2-40
2202	1t-ID.30		C.A201.2	ELEVATOR CN206		2-40
2203	1t-RG.24					2-56
2204	1t-ID.30		C.A201.3			2-40
2205	1t-ID.30		C.A201.4.1	APM UPS CN204		2-40
2206	1t-RG.25					2-56
2207	1t-RG.24					2-56
2208	1t-ID.30		C.A201.4.2	ELEVATOR CN203		2-40
2209	1t-ID.30		C.A201.4.3	MECHANICAL CN202		2-40
2210	1t-ID.31	STAIR	STAIR 1	C.N2.ST1 CNW201S		2-41
2211	1t-ID.30			AIRPORT SERVICES TRAINING		2-40
2212	1t-RG.24					2-56
2213	1t-ID.31	STAIR	STAIR 6	C.N2.ST6 CNE201S		2-41
2214	1t-ID.43	1t-LE26a (DUAL ARROW)				2-57
2215	1t-RG.28					2-56
2216	1t-LE.26b					2-57
2217	1t-ID.31	STAIR	STAIR 8	C.N2.ST8 CN201S		2-41
2222	1t-RG.24					2-56
2223	1t-RG.25					2-56
2224	1t-LE.26b					2-57
2225	1t-ID.31	STAIR	STAIR 7	C.N2.ST7 CN202S		2-41
2226	1t-ID.43	AED				2-44
2227	1t-ID.43	UNITED CLUB				2-44

GENERAL NOTES


1. REFER TO WAYFINDING SHEETS 1-1 THROUGH 4-64 FOR ADDITIONAL INFORMATION, INCLUDING ADDITIONAL GENERAL NOTES, NEW SIGN LOCATIONS, SIGN TYPES AND MOUNTING DETAILS
2. REFER TO SHEET AG3.00 FOR R1, R2 AND R3 SIGN TYPES
3. REFER TO SHEET Sheet 1-8 FOR HAS WAYFINDING SYMBOLS

KEY PLAN

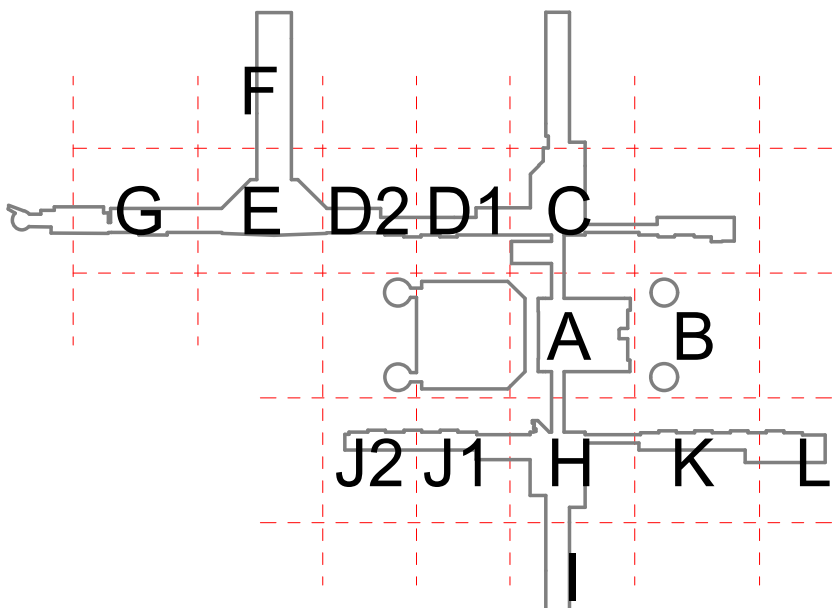


LEGEND

SIGN TYPE

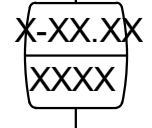

SIGN NUMBER

PLAN NORTH

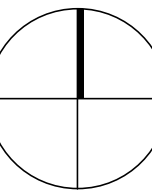

1:256 SCALE



CLIENT



HAS AVIATION DEPT.
16930 JOHN F.
KENNEDY BLVD.
HOUSTON TX 77032
[T] 281 233 1757
[F] 281 233 1800

ARCHITECT



PGAL
3131 BRIARPARK DR.
SUITE 200
HOUSTON, TX 77042
[T] 713 622 1444
[F] 713 968 9333
www.pgal.com

DEPARTMENT OF AVIATION
RECOMMENDED:

HAS TIP # 2780 - IAH

REGISTRATION

Copyright © 2020



DRAWING HISTORY

NR.	DATE	DESCRIPTION
1	09-04-20	ADDENDUM 2
01	08-24-18	30% SCHEMATIC DESIGN
02	11-15-18	60% CDS
03	02-25-19	95% CDS
04	08-08-19	100% ISSUE FOR BID
05	05-08-20	100% ISSUE FOR REBID

PROJECT NAME

IAH TERMINAL C
SIGNAGE &
WAYFINDING

PROJECT LOCATION

TERMINAL C
3500 NORTH
TERMINAL RD.
HOUSTON, TX 77032

PROJECT NUMBER

1003413

SHEET TITLE

LEVEL 02 -
TICKETING - FLOOR
PLAN - SECTOR C

SHEET NUMBER

A2.02C