

Westlink Stage 2 - 30m Eastern Buffer

Mamre Road, Kemps Creek


Landscape Development Application

Drawing Schedule

Drawing Number	Drawing Title	Scale
000	Landscape Coversheet	N/A
101	Landscape Plan	1:200
102	Landscape Plan	1:200
103	Landscape Plan	1:200
104	Landscape Plan	1:200
105	Landscape Plan	1:200
501	Landscape Details	As Shown
601	Landscape Sections	1:100

Proposed Plant Schedule

	Botanic Name	Common Name	Mature Size	Pot Size	Density	DCP Tree	ESR List	Qty
Trees								
Ac	Angophora costata	Grey Box	20 x 10	100L	As Shown	*		11
Bp	Brachychiton populneus	Kurrajong	10 x 5	100L	As Shown	*		12
Cm	Corymbia maculata	Forest Red Gum	25 x 15	100L	As Shown	*		10
Cv	Callistemon viminalis		8 x 4.5	100L	As Shown	*		12
Em	Eucalyptus moluccana	Grey Box	25 x 8	100L	As Shown	*		14
Epi	Eucalyptus pilularis	Blackbutt	30 x 10	100L	As Shown	*		11
Epu	Eucalyptus punctata	Grey Gum	25 x 8	100L	As Shown	*		16
Et	Eucalyptus tereticornis	Forest Red Gum	35 x 12	100L	As Shown	*		18
Md	Melaleuca decora	Feather Honeymyrtle	12 x 5	100L	As Shown	*	*	10
Ms	Melaleuca styphelioides	Prickly Paperbark	10 x 4	100L	As Shown	*	*	10
Wfl	Waterhousea floribunda	Weeping Lilly Pilly	10 x 8	100L	As Shown	*		15
Planting Matrix Type 01								
Bs	Bursaria spinosa	Blackthorn	4 x 3	300mm		*	*	1410
CE	Callistemon 'Endeavour'	Bottlebrush	2.5 x 2.5	300mm		*		1410
Cg	Carpobrotus glaucescens	Pigface	0.3 x 2	150mm		*	*	11280
CLJ	Callistemon viminalis 'Little John'	Little John Bottlebrush	0.8 x 8	300mm	Refer Detail	*		6768
Hv	Hardenbergia violacea	Purple Coral Pea	0.2 x 3	150mm		*	*	11280
LT	Lomandra 'Tanika'	Tanika Mat-Rush	0.6 x 0.6	150mm		*	*	11280
PI	Poa labillardieri	Poa	1 x 0.5	150mm		*	*	5640
Wf	Westringia fruticosa	Coastal Rosemary	1.2 x 1.2	300mm		*	*	6204

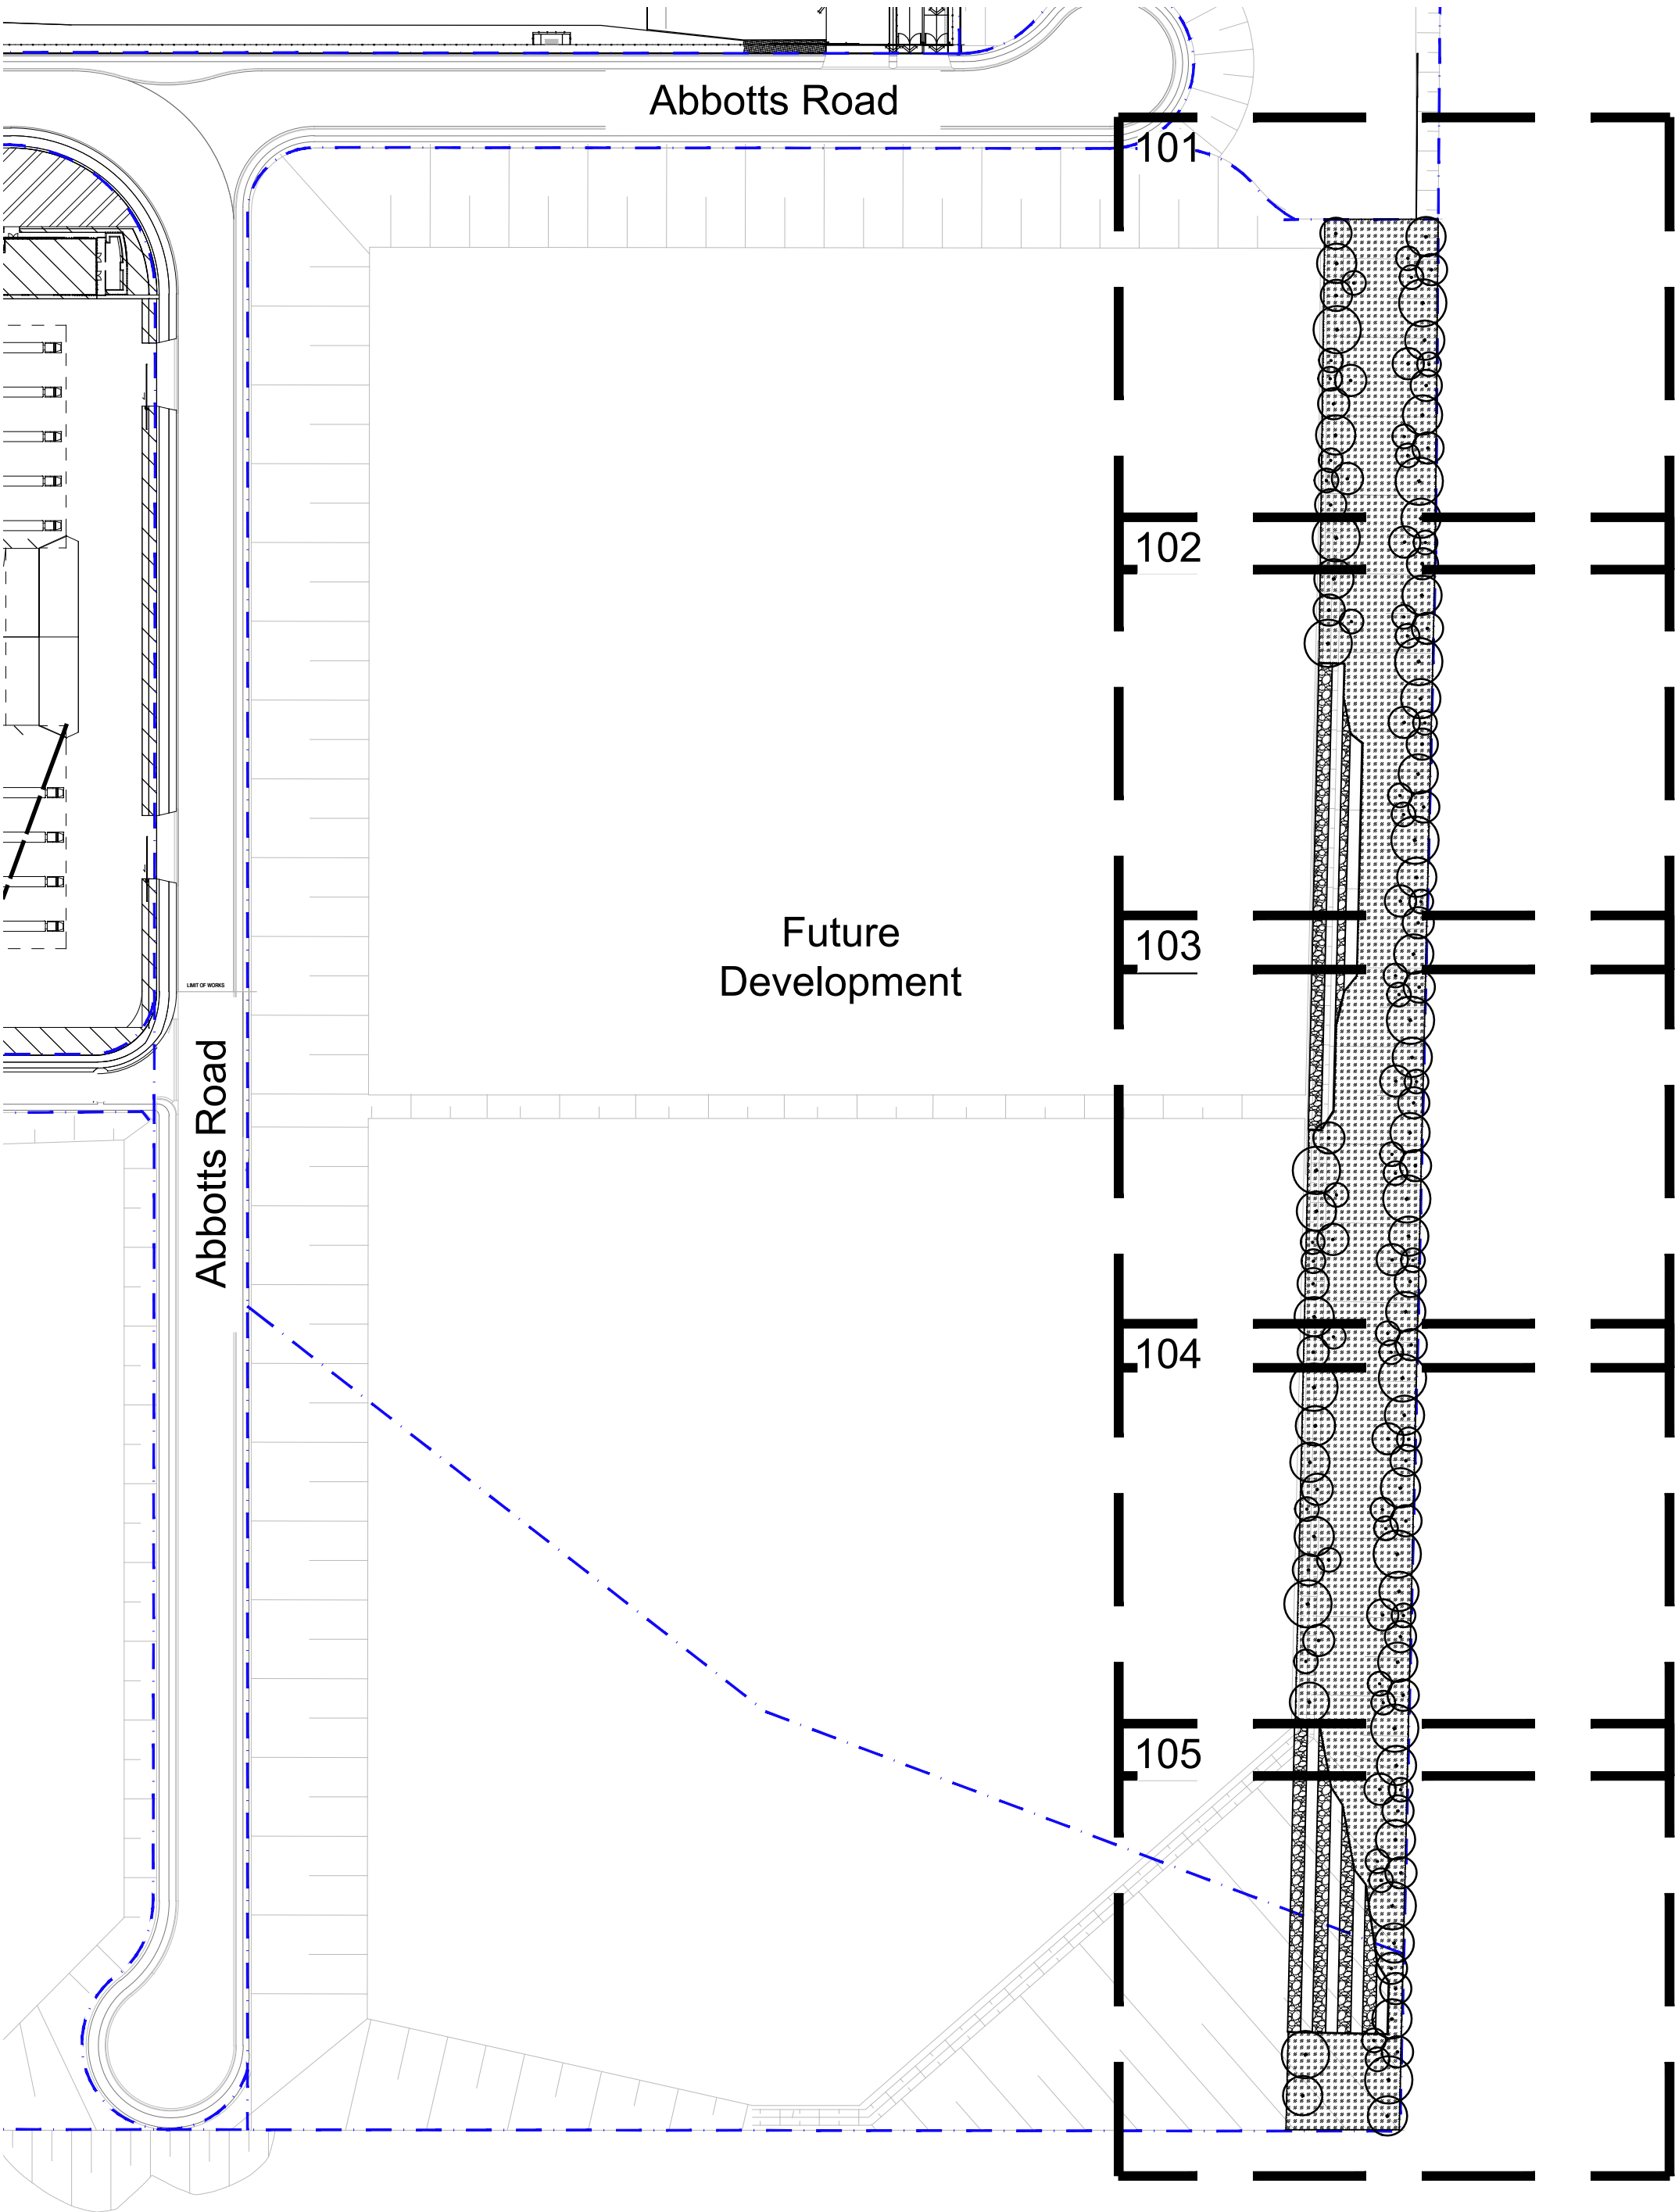

Site Plan | Scale 1:1500

© 2021 Site Image (NSW) Pty Ltd ABN 44 801 262 380 as agent for Site Image NSW Partnership. All rights reserved. This drawing is copyright and shall not be reproduced or copied in any form or by any means (graphic, electronic or mechanical including photocopy) without the written permission of Site Image (NSW) Pty Ltd Any license, expressed or implied, to use this document for any purpose what so ever is restricted to the terms of the written agreement between Site Image (NSW) Pty Ltd and the instructing party.

The contractor shall check and verify all work on site (including work by others) before commencing the landscape installation. Any discrepancies are to be reported to the Project Manager or Landscape Architect prior to commencing work. Do not scale this drawing. Any required dimensions not shown shall be referred to the Landscape Architect for confirmation.

A	For Comment	CS	NM	09.09.2024
Issue	Revision Description	Drawn	Check	Date

Legend

Key Plan

Client

ESR

Project

Westlink Stage 2
30m Eastern Buffer
Mamre Road, Kemps Creek

Level 1, 3-5 Baptist Street
Redfern NSW 2016
Australia

Tel: (61 2) 8332 5600
Fax: (61 2) 9698 2877
www.siteimage.com.au

Site Image (NSW) Pty Ltd
ABN 44 801 262 380

S I T E I M A G E



Landscape Architects

PRELIMINARY

Drawing Name

Landscape Coversheet

Scale

Job Number


SS22-4971

Drawing Number

Issue

000 A

NOT FOR CONSTRUCTION

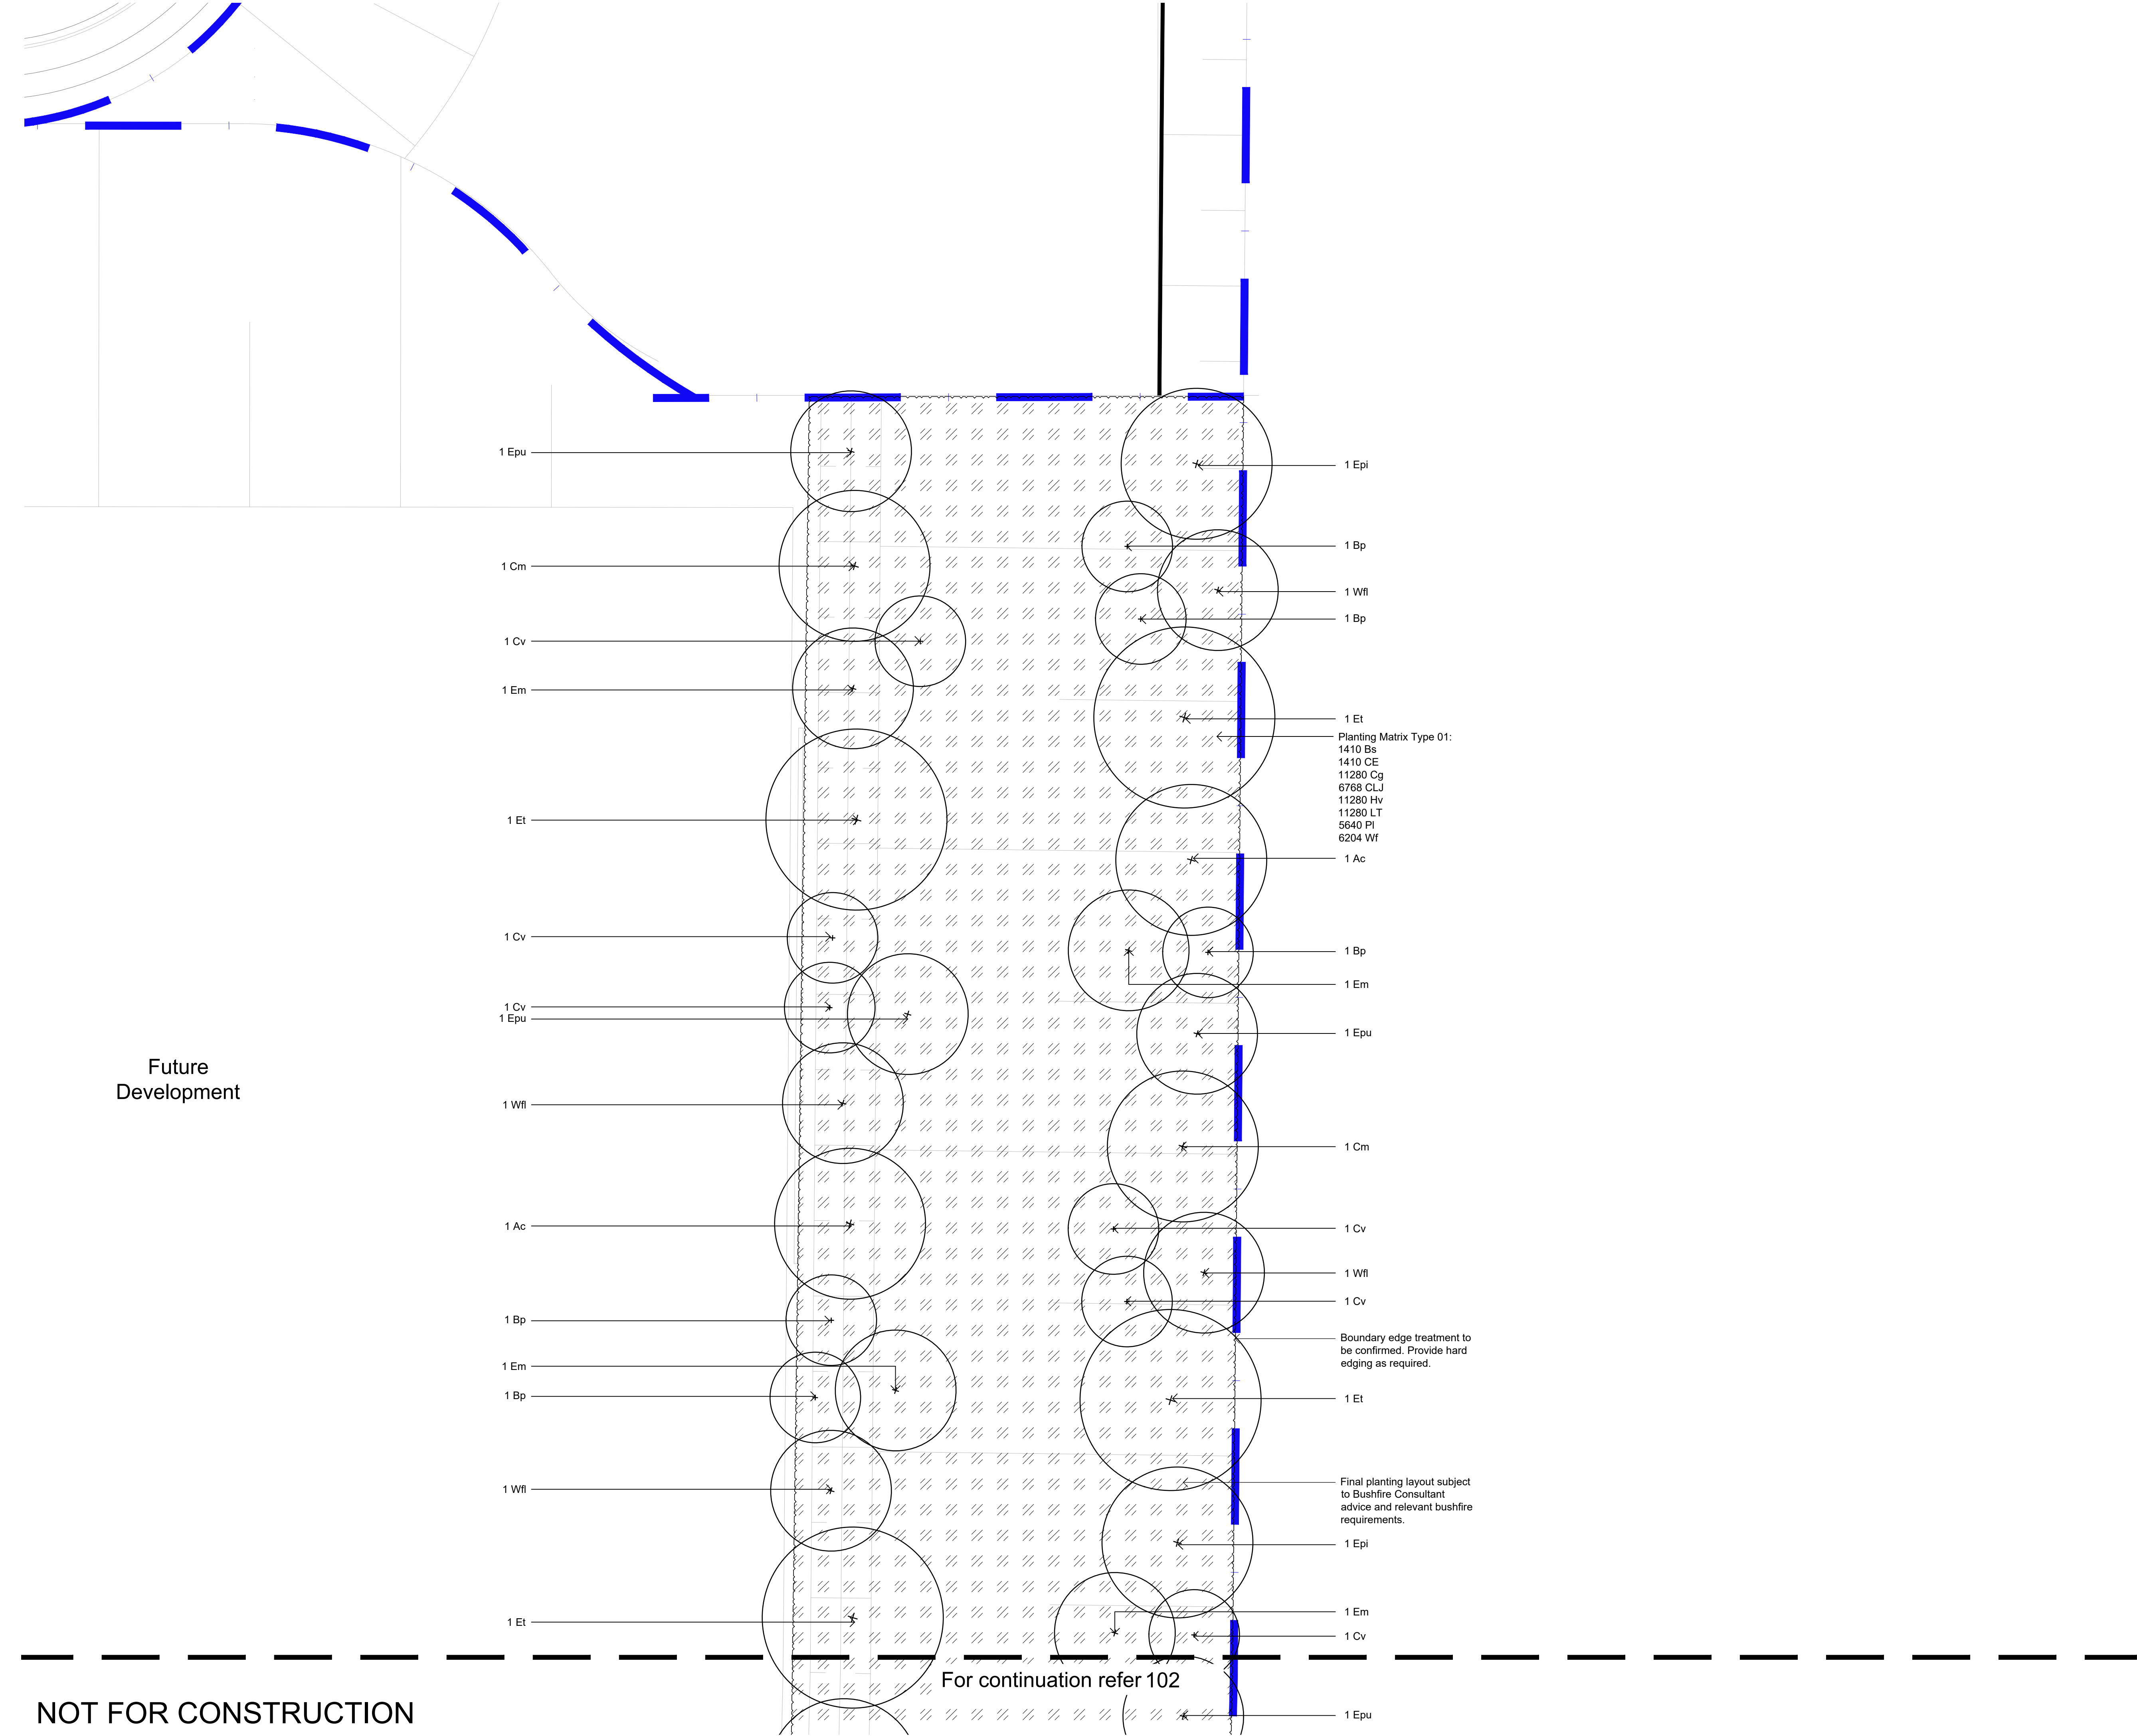


© 2021 Site Image (NSW) Pty Ltd ABN 44 801 262 380 as agent for Site Image NSW Partnership. All rights reserved. This drawing is copyright and shall not be reproduced or copied in any form or by any means (graphic, electronic or mechanical including photocopy) without the written permission of Site Image (NSW) Pty Ltd Any license, expressed or implied, to use this document for any purpose what so ever is restricted to the terms of the written agreement between Site Image (NSW) Pty Ltd and the instructing party.

The contractor shall check and verify all work on site (including work by others) before commencing the landscape installation. Any discrepancies are to be reported to the Project Manager or Landscape Architect prior to commencing work. Do not scale this drawing. Any required dimensions not shown shall be referred to the Landscape Architect for confirmation.

A	For Comment	CS	NM	09.09.2024
Issue	Revision Description	Drawn	Check	Date

Legend

- Site Boundary
- Proposed Trees
- Planting Matrix Type 01
- Proposed Retaining Wall
Refer Civil Engineer's Drawings

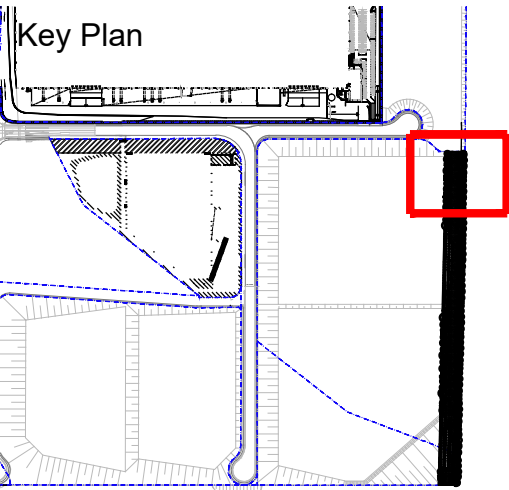

Client
ESR

Project
Westlink Stage 2
30m Eastern Buffer
Mamre Road, Kemps Creek

S I T E I M A G E

Level 1, 3-5 Baptist Street
Redfern NSW 2016
Australia

Tel: (61 2) 8332 5600
Fax: (61 2) 9698 2877
www.siteimage.com.au

Site Image (NSW) Pty Ltd
ABN 44 801 262 380

PRELIMINARY


Drawing Name
Landscape Plan

Scale 1:200 @ A1

Job Number
SS22-4971

Drawing Number
101

Issue
04

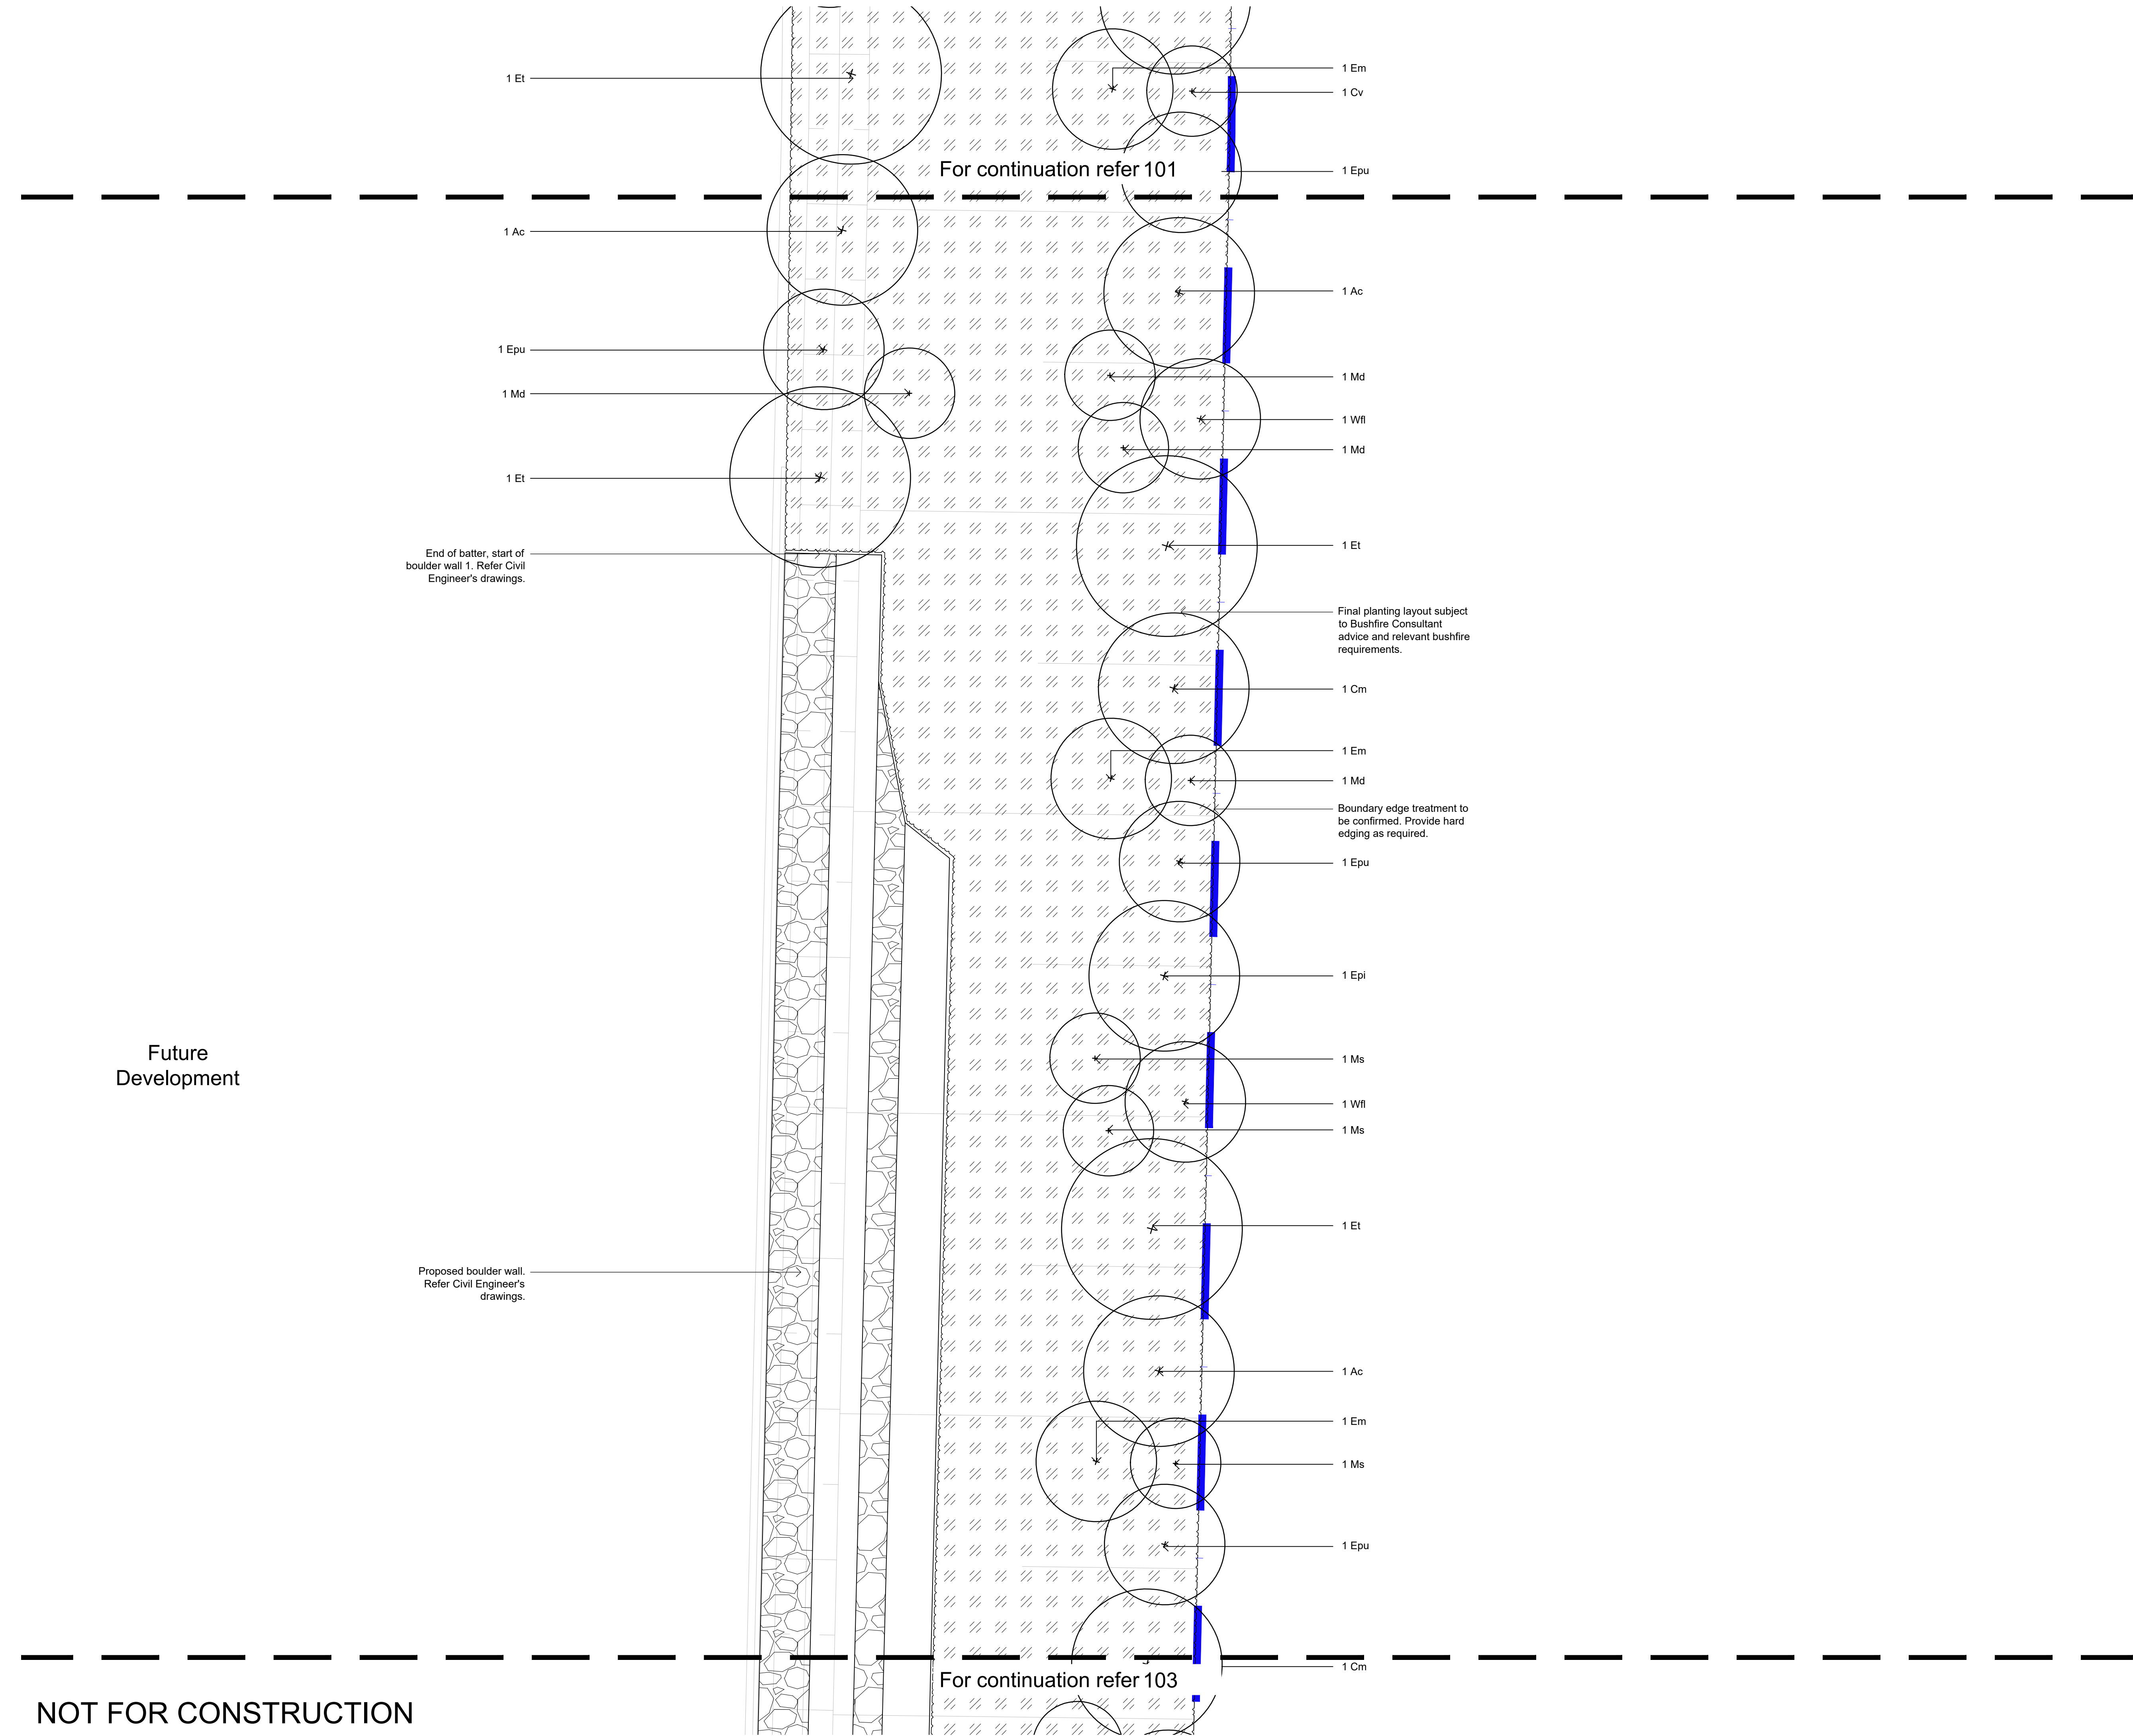


© 2021 Site Image (NSW) Pty Ltd ABN 44 801 262 380 as agent for Site Image NSW Partnership. All rights reserved. This drawing is copyright and shall not be reproduced or copied in any form or by any means (graphic, electronic or mechanical including photocopy) without the written permission of Site Image (NSW) Pty Ltd Any license, expressed or implied, to use this document for any purpose what so ever is restricted to the terms of the written agreement between Site Image (NSW) Pty Ltd and the instructing party.

The contractor shall check and verify all work on site (including work by others) before commencing the landscape installation. Any discrepancies are to be reported to the Project Manager or Landscape Architect prior to commencing work. Do not scale this drawing. Any required dimensions not shown shall be referred to the Landscape Architect for confirmation.

A	For Comment	CS	NM	09.09.2024
Issue	Revision Description	Drawn	Check	Date

- Legend
- Site Boundary
 - Proposed Trees
 - Planting Matrix Type 01
 - Proposed Retaining Wall
Refer Civil Engineer's Drawings

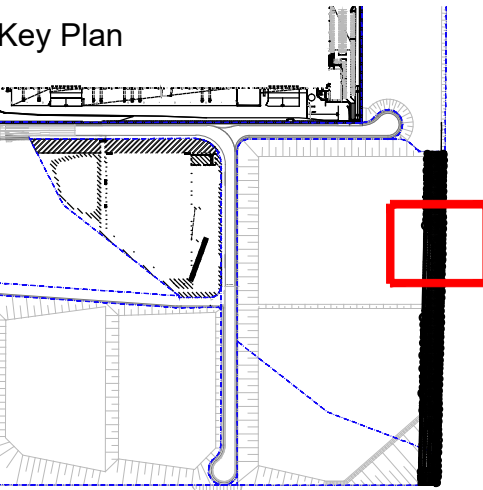

Client
ESR

Project
Westlink Stage 2
30m Eastern Buffer
Mamre Road, Kemps Creek

S I T E I M A G E

Level 1, 3-5 Baptist Street
Redfern NSW 2016
Australia

Tel: (61 2) 8332 5600
Fax: (61 2) 9698 2877
www.siteimage.com.au

Site Image (NSW) Pty Ltd
ABN 44 801 262 380

Landscape Architects

PRELIMINARY


Drawing Name
Landscape Plan

Scale 1:200 @ A1

Job Number
SS22-4971

Drawing Number
102

Issue
A

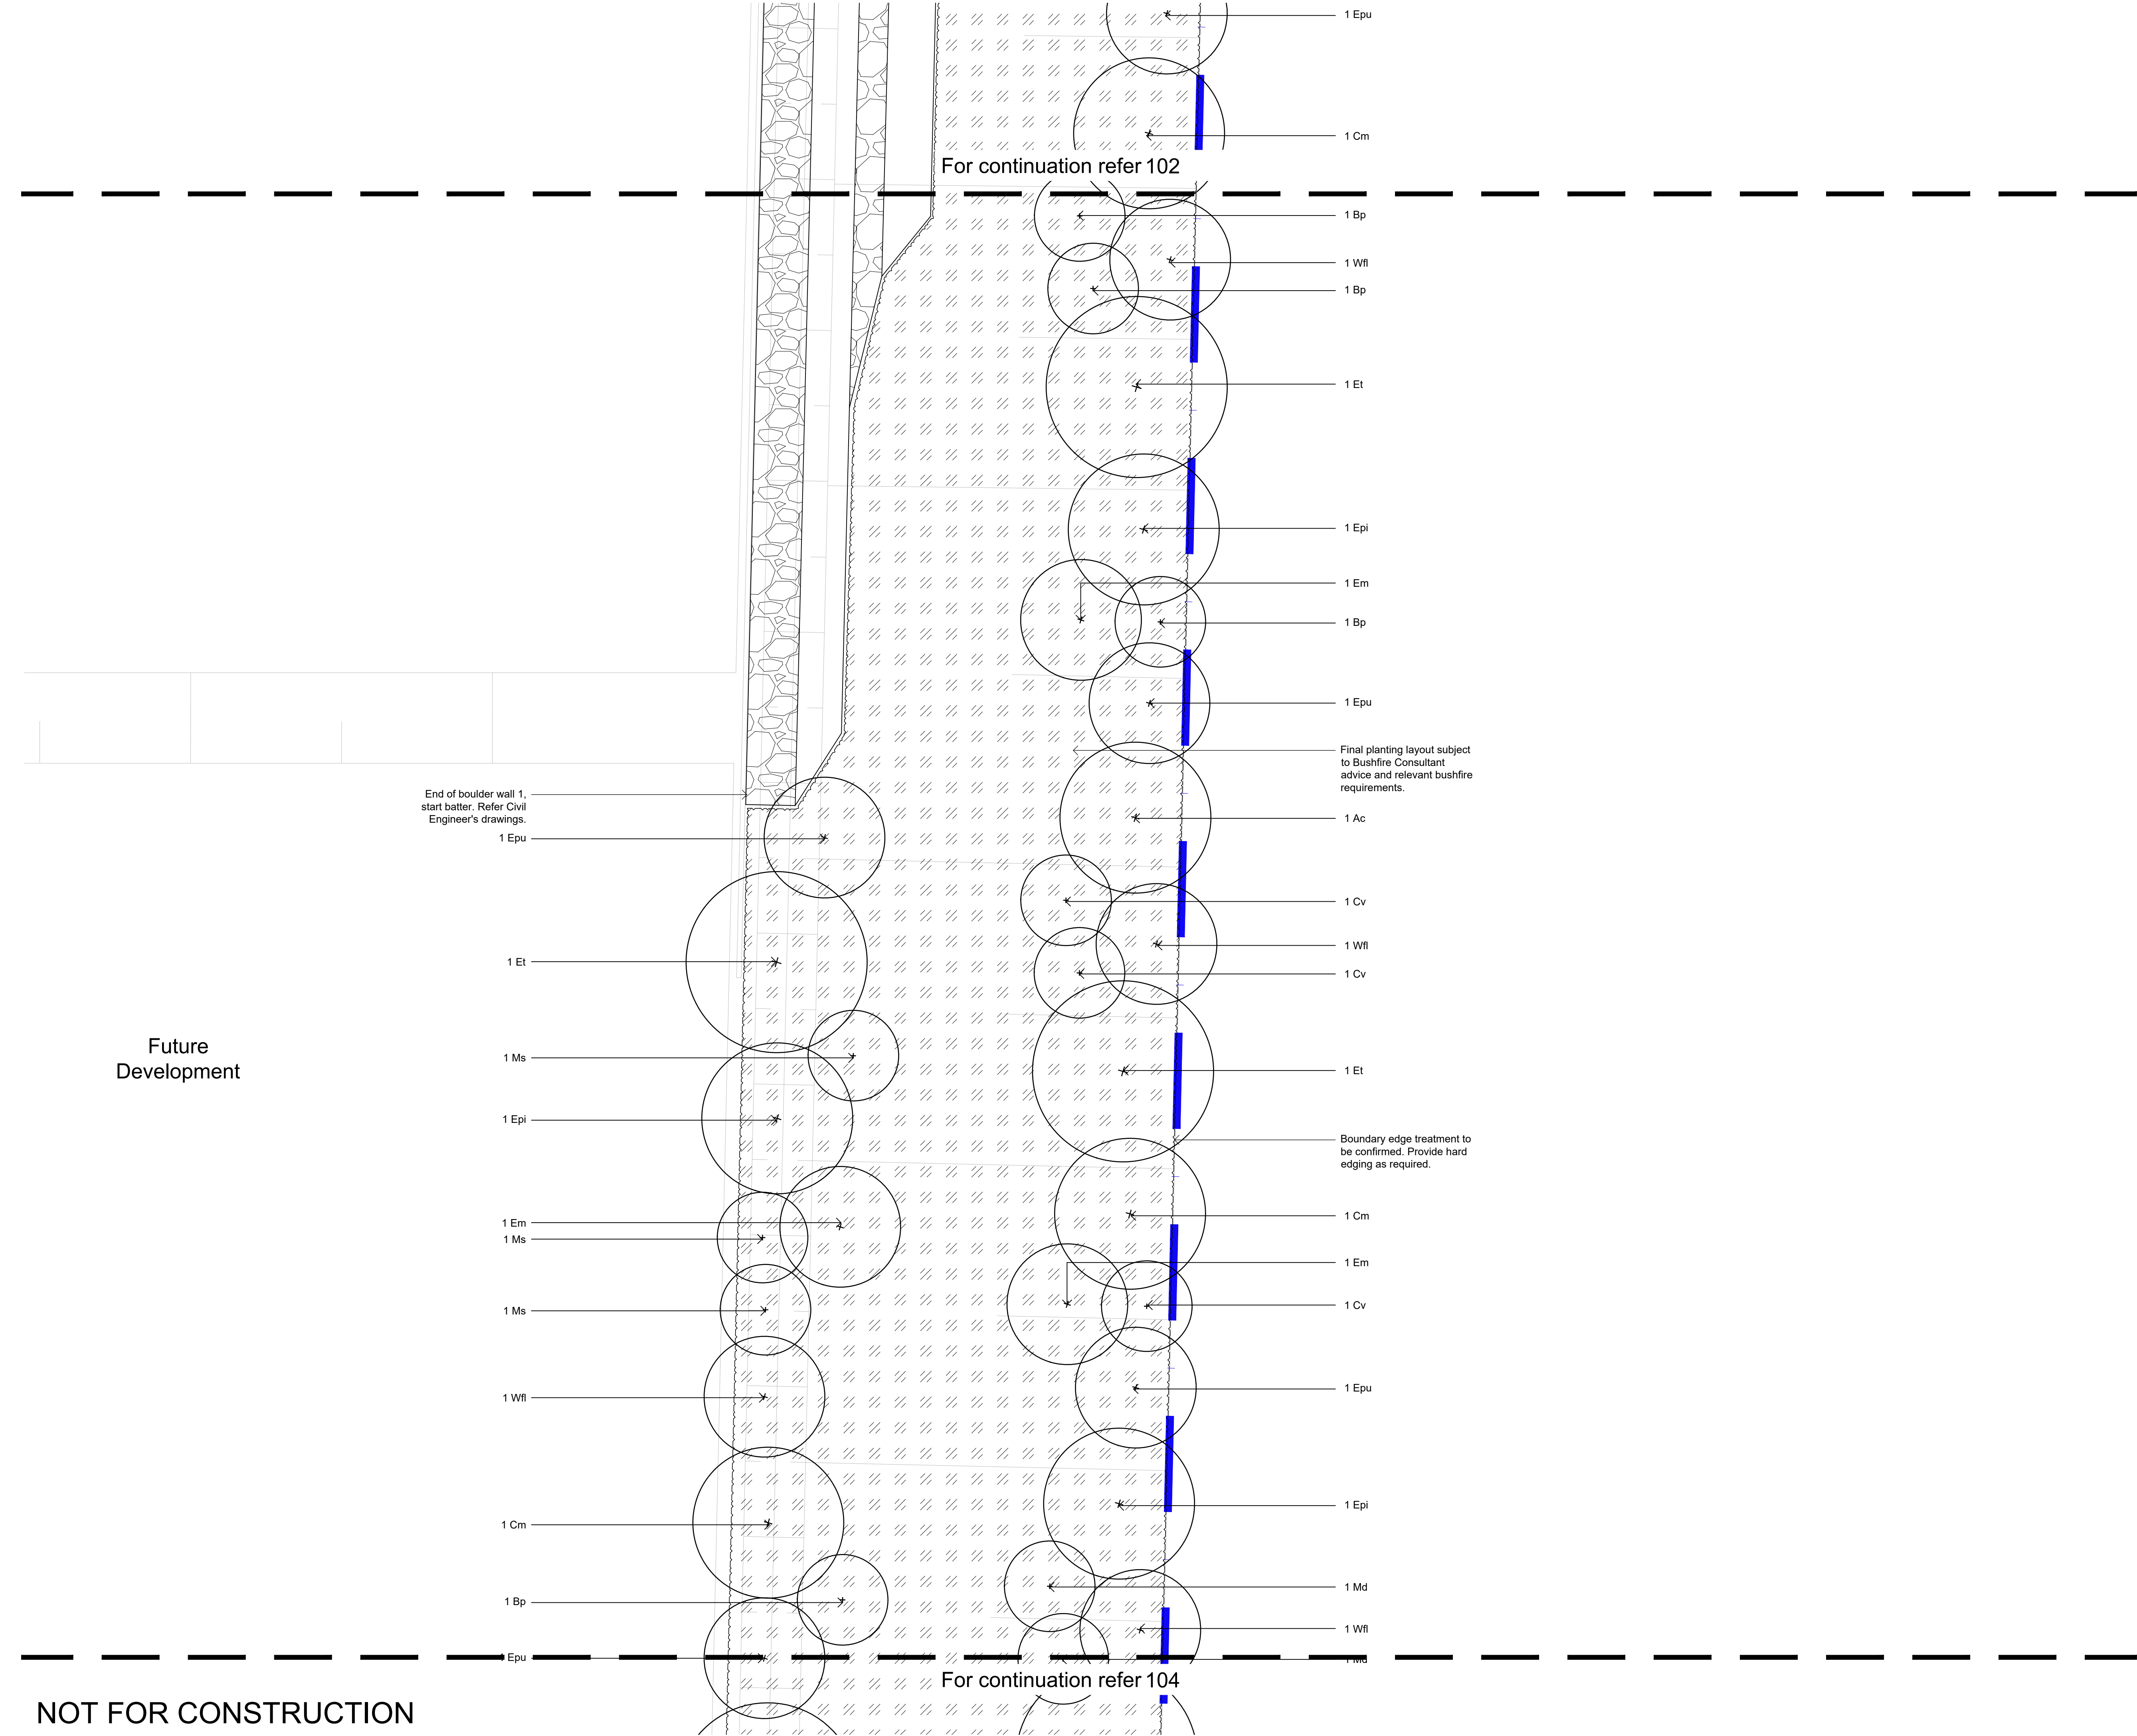


© 2021 Site Image (NSW) Pty Ltd ABN 44 801 262 380 as agent for Site Image NSW Partnership. All rights reserved. This drawing is copyright and shall not be reproduced or copied in any form or by any means (graphic, electronic or mechanical including photocopy) without the written permission of Site Image (NSW) Pty Ltd Any license, expressed or implied, to use this document for any purpose what so ever is restricted to the terms of the written agreement between Site Image (NSW) Pty Ltd and the instructing party.

The contractor shall check and verify all work on site (including work by others) before commencing the landscape installation. Any discrepancies are to be reported to the Project Manager or Landscape Architect prior to commencing work. Do not scale this drawing. Any required dimensions not shown shall be referred to the Landscape Architect for confirmation.

A	For Comment	CS	NM	09.09.2024
sue	Revision Description	Drawn	Check	Date

Legend

- Site Boundary
- Proposed Trees
- Planting Matrix Type 01
- Proposed Retaining Wall
Refer Civil Engineer's Drawings

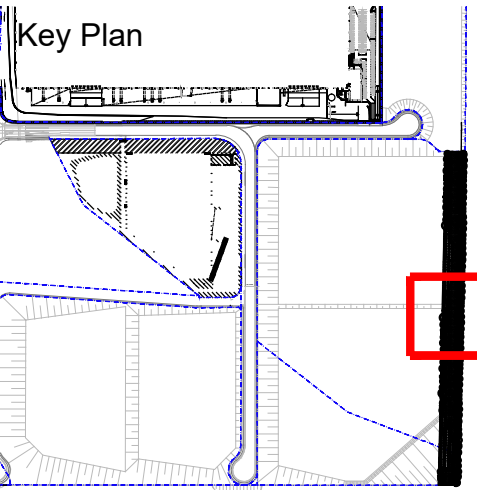

Client

ESR

Project

Westlink Stage 2
30m Eastern Buffer
Mamre Road, Kemps Creek

S I T E I M A G E

Level 1, 3-5 Baptist Street
Redfern NSW 2016
Australia

Tel: (61 2) 8332 5600
Fax: (61 2) 9698 2877
www.siteimage.com.au

Site Image (NSW) Pty Ltd
ABN 44 801 262 380

PRELIMINARY

Drawing Name

Landscape Plan

Scale 1:200 @ A1


Job Number

SS22-4971

Drawing Number

Issue

10m

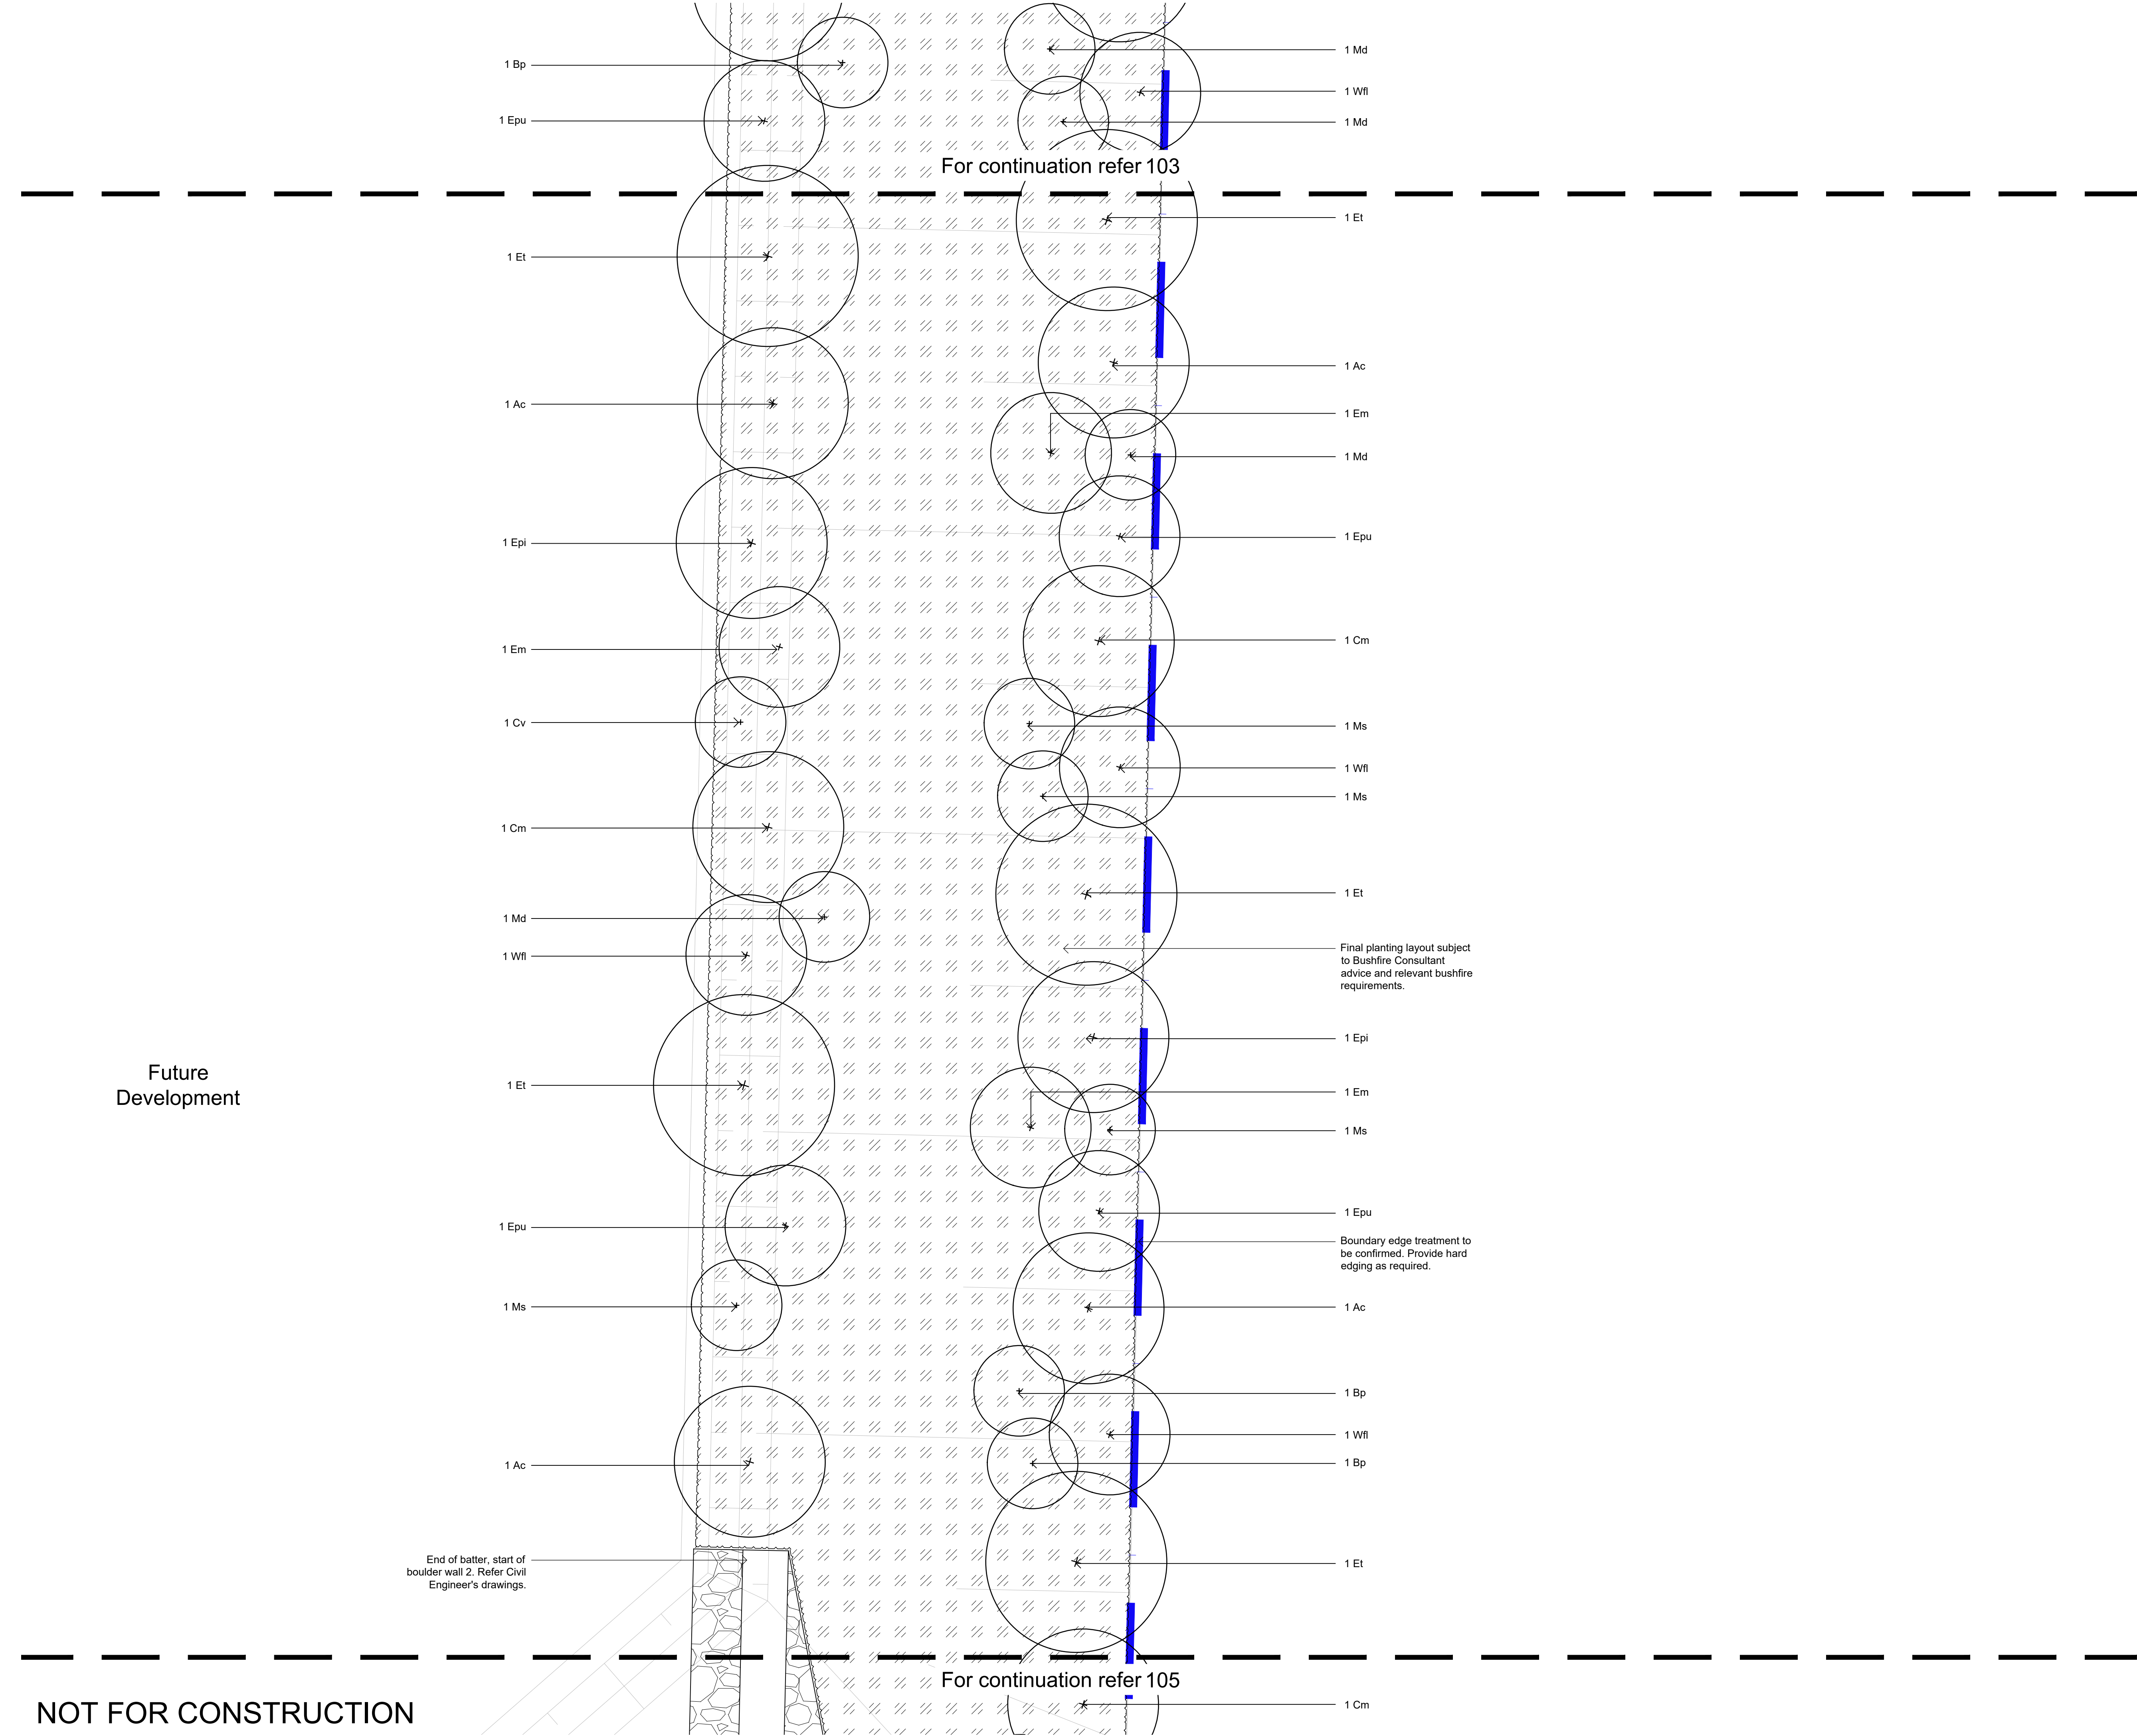


© 2021 Site Image (NSW) Pty Ltd ABN 44 801 262 380 as agent for Site Image NSW Partnership. All rights reserved. This drawing is copyright and shall not be reproduced or copied in any form or by any means (graphic, electronic or mechanical including photocopy) without the written permission of Site Image (NSW) Pty Ltd Any license, expressed or implied, to use this document for any purpose what so ever is restricted to the terms of the written agreement between Site Image (NSW) Pty Ltd and the instructing party.

The contractor shall check and verify all work on site (including work by others) before commencing the landscape installation. Any discrepancies are to be reported to the Project Manager or Landscape Architect prior to commencing work. Do not scale this drawing. Any required dimensions not shown shall be referred to the Landscape Architect for confirmation.

A	For Comment	CS	NM	09.09.2024
Issue	Revision Description	Drawn	Check	Date

- Legend
- Site Boundary
 - Proposed Trees
 - Planting Matrix Type 01
 - Proposed Retaining Wall
Refer Civil Engineer's Drawings

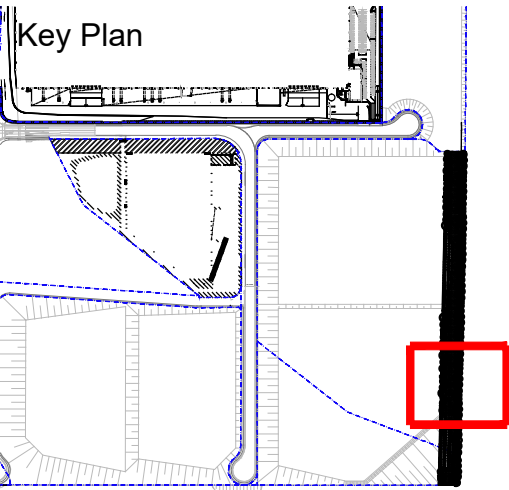

Client
ESR

Project
Westlink Stage 2
30m Eastern Buffer
Mamre Road, Kemps Creek

S I T E I M A G E

Level 1, 3-5 Baptist Street
Redfern NSW 2016
Australia

Tel: (61 2) 8332 5600
Fax: (61 2) 9698 2877
www.siteimage.com.au

Site Image (NSW) Pty Ltd
ABN 44 801 262 380


Landscape Architects

PRELIMINARY

Drawing Name
Landscape Plan

Scale 1:200 @ A1
Job Number
SS22-4971

0 1 2 4 6 10m
Drawing Number
104
Issue
A

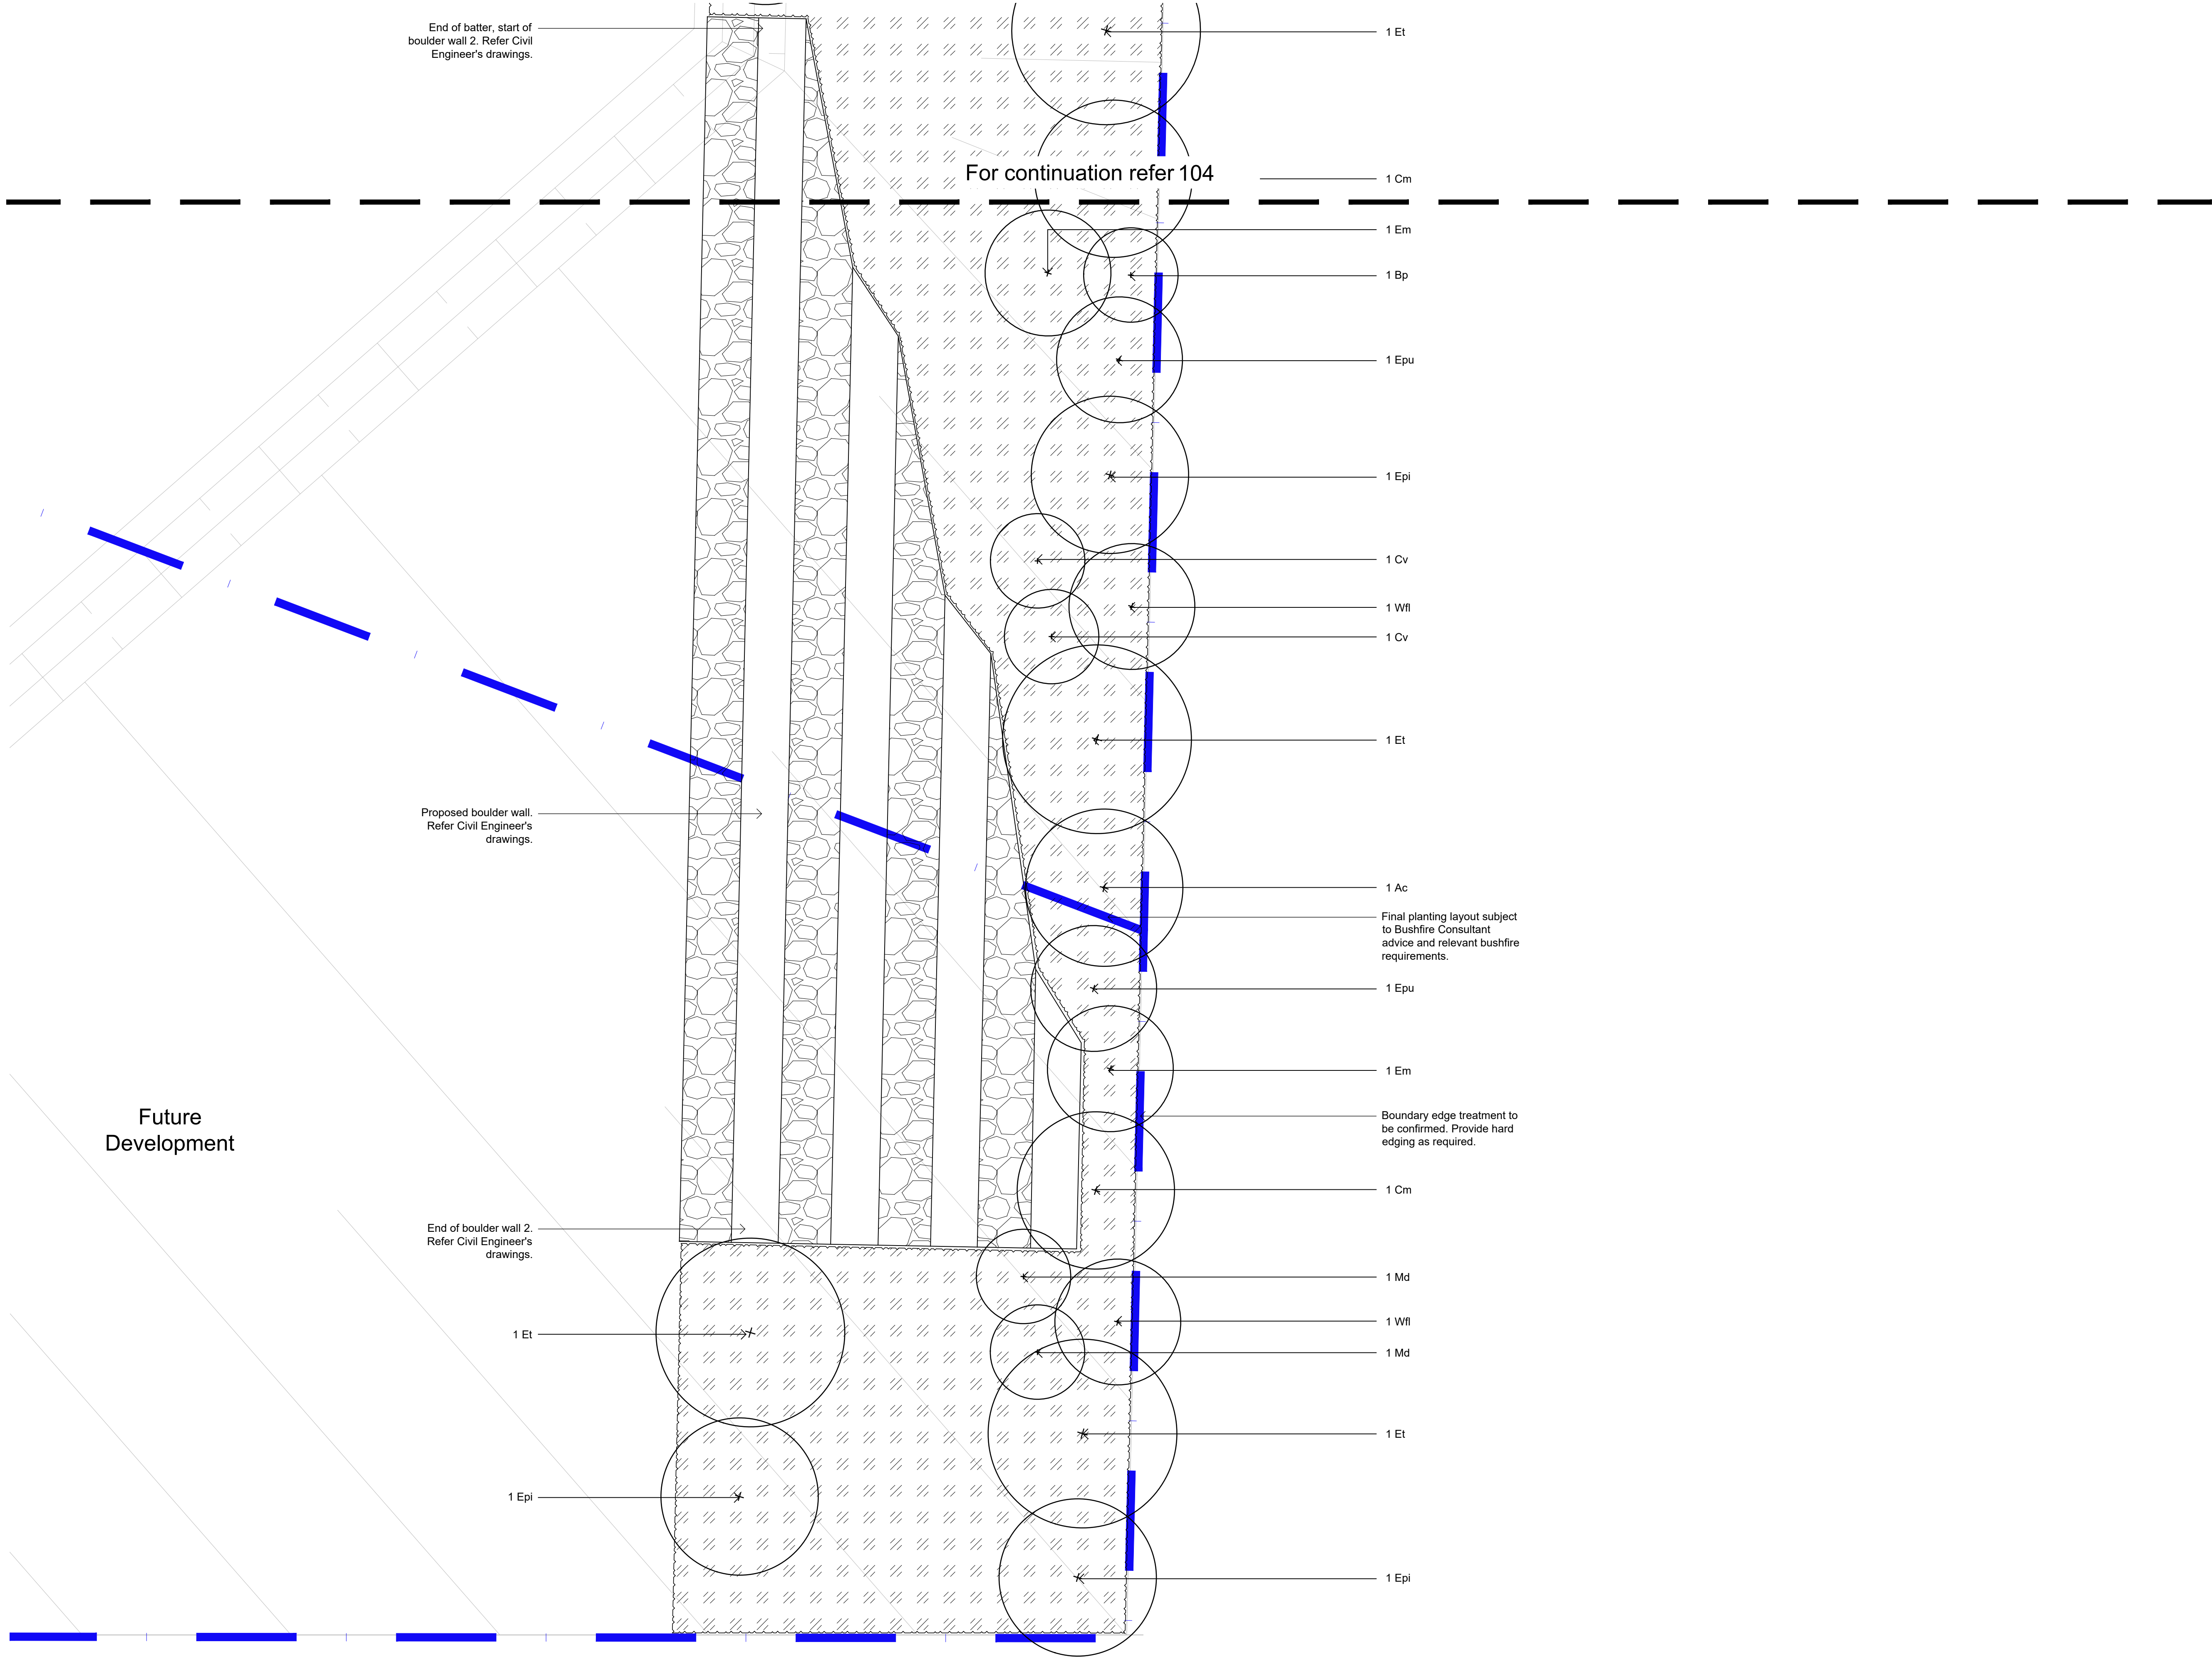


© 2021 Site Image (NSW) Pty Ltd ABN 44 801 262 380 as agent for Site Image NSW Partnership. All rights reserved. This drawing is copyright and shall not be reproduced or copied in any form or by any means (graphic, electronic or mechanical including photocopy) without the written permission of Site Image (NSW) Pty Ltd Any license, expressed or implied, to use this document for any purpose what so ever is restricted to the terms of the written agreement between Site Image (NSW) Pty Ltd and the instructing party.

The contractor shall check and verify all work on site (including work by others) before commencing the landscape installation. Any discrepancies are to be reported to the Project Manager or Landscape Architect prior to commencing work. Do not scale this drawing. Any required dimensions not shown shall be referred to the Landscape Architect for confirmation.

A	For Comment	CS	NM	09.09.2024
Issue	Revision Description	Drawn	Check	Date

- Legend
- Site Boundary
 - Proposed Trees
 - Planting Matrix Type 01
 - Proposed Retaining Wall
Refer Civil Engineer's Drawings

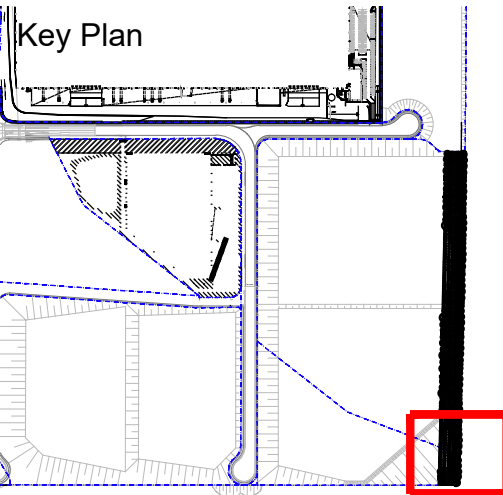

Client
ESR

Project
Westlink Stage 2
30m Eastern Buffer
Mamre Road, Kemps Creek

S I T E I M A G E

Level 1, 3-5 Baptist Street
Redfern NSW 2016
Australia

Tel: (61 2) 8332 5600
Fax: (61 2) 9698 2877
www.siteimage.com.au

Site Image (NSW) Pty Ltd
ABN 44 801 262 380

Landscape Architects

PRELIMINARY

Drawing Name
Landscape Plan


Scale 1:200 @ A1
Job Number
Drawing Number
Issue

SS22-4971 105 A

NOT FOR CONSTRUCTION


A	For Comment	CS	NM	09.09.2024
Issue	Revision Description	Drawn	Check	Date

Legend

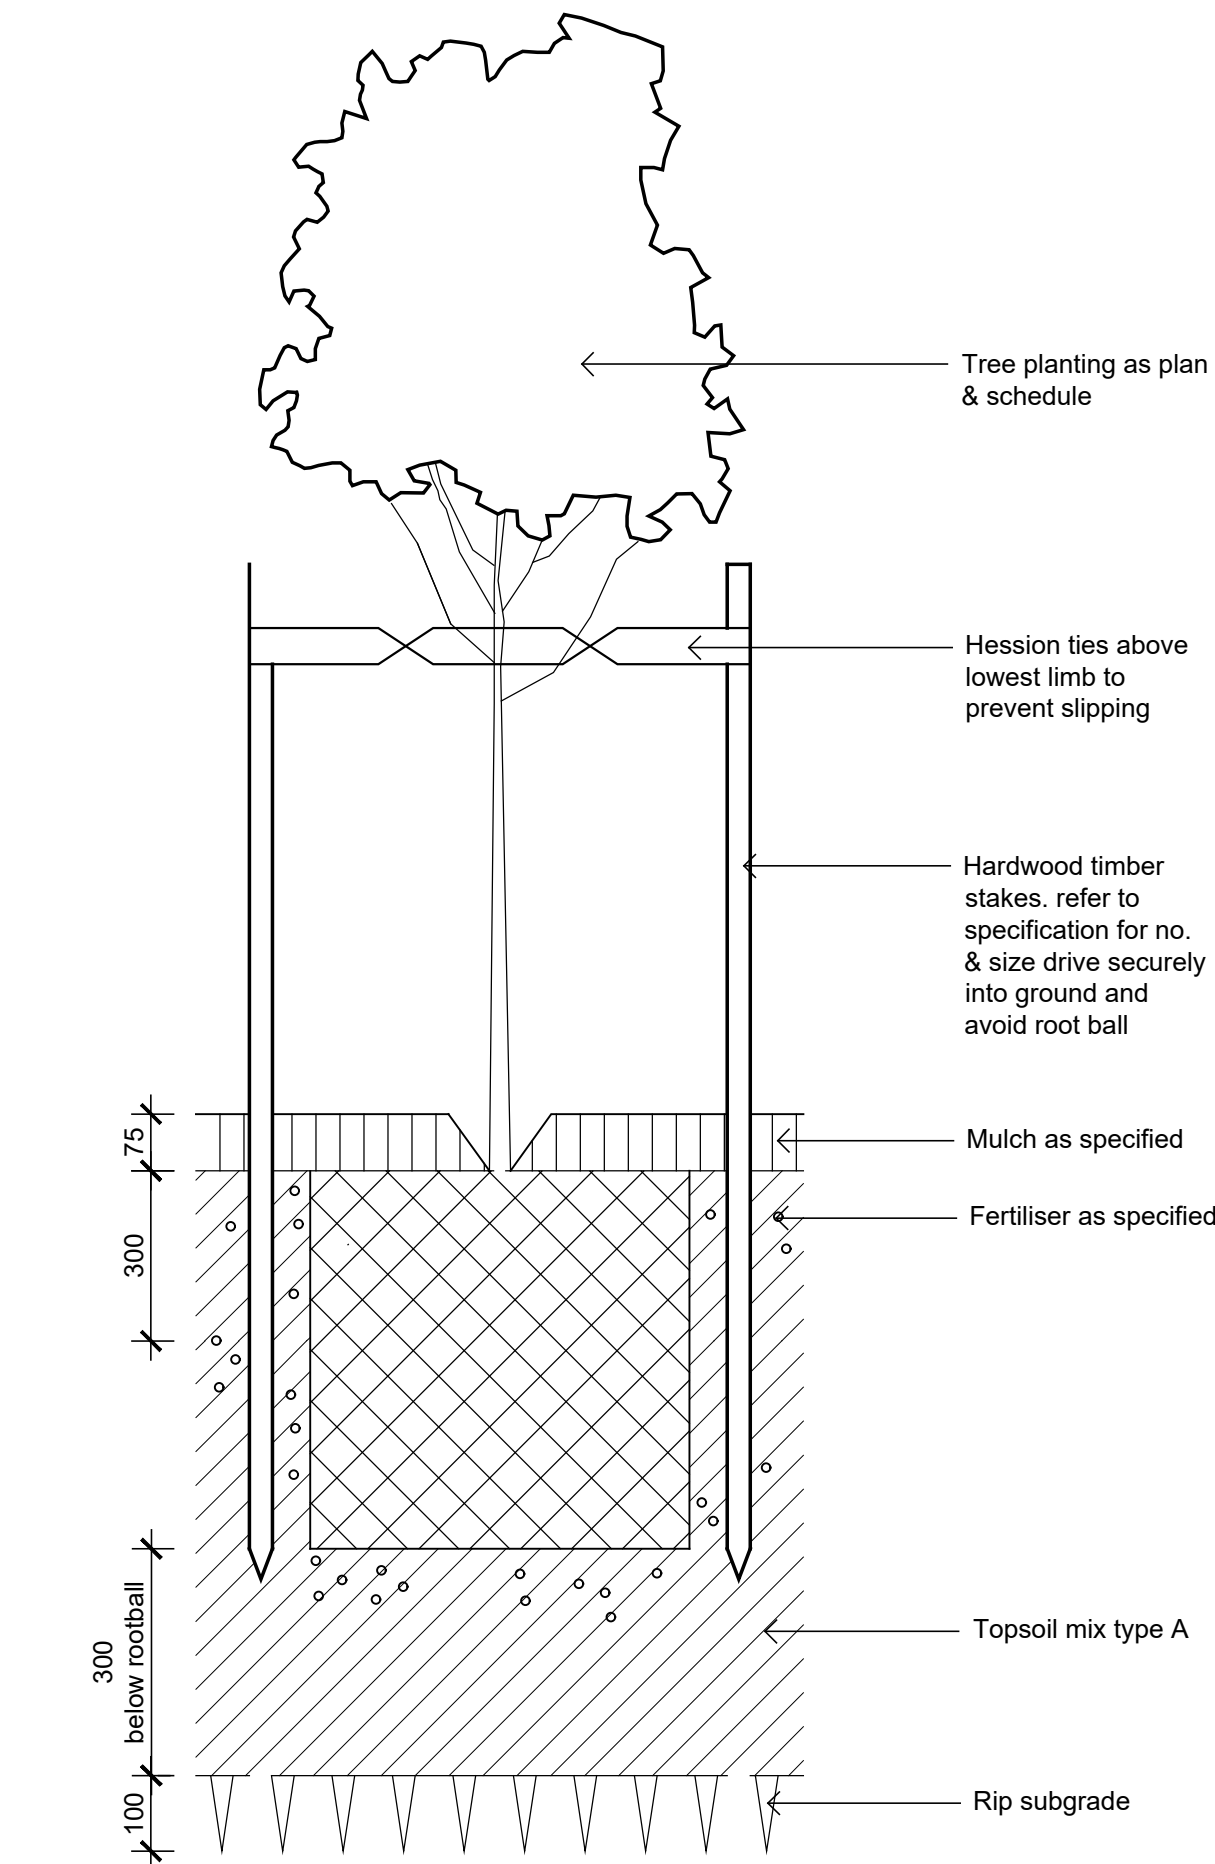

Detail 75-200L Tree Planting on Grade


1:10

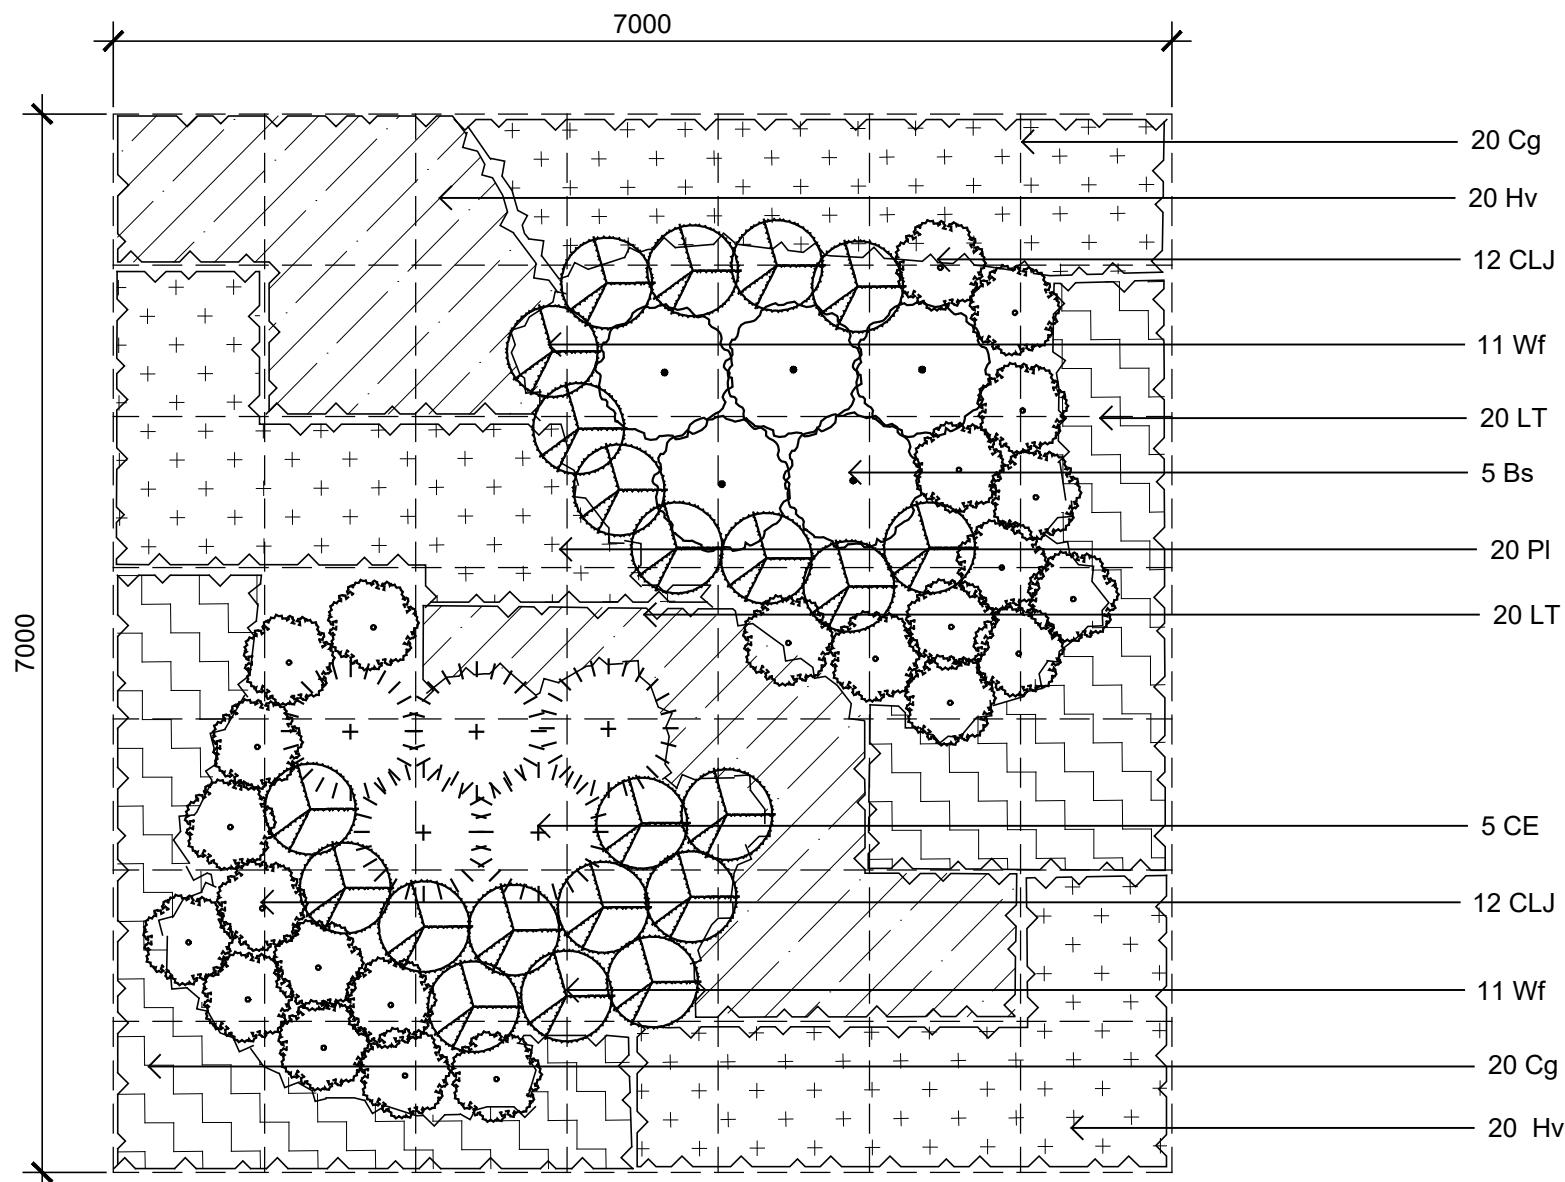

Planting Matrix Type 01


1:50

Note: Final planting layout subject to Bushfire Consultant's advice and relevant bushfire requirements.

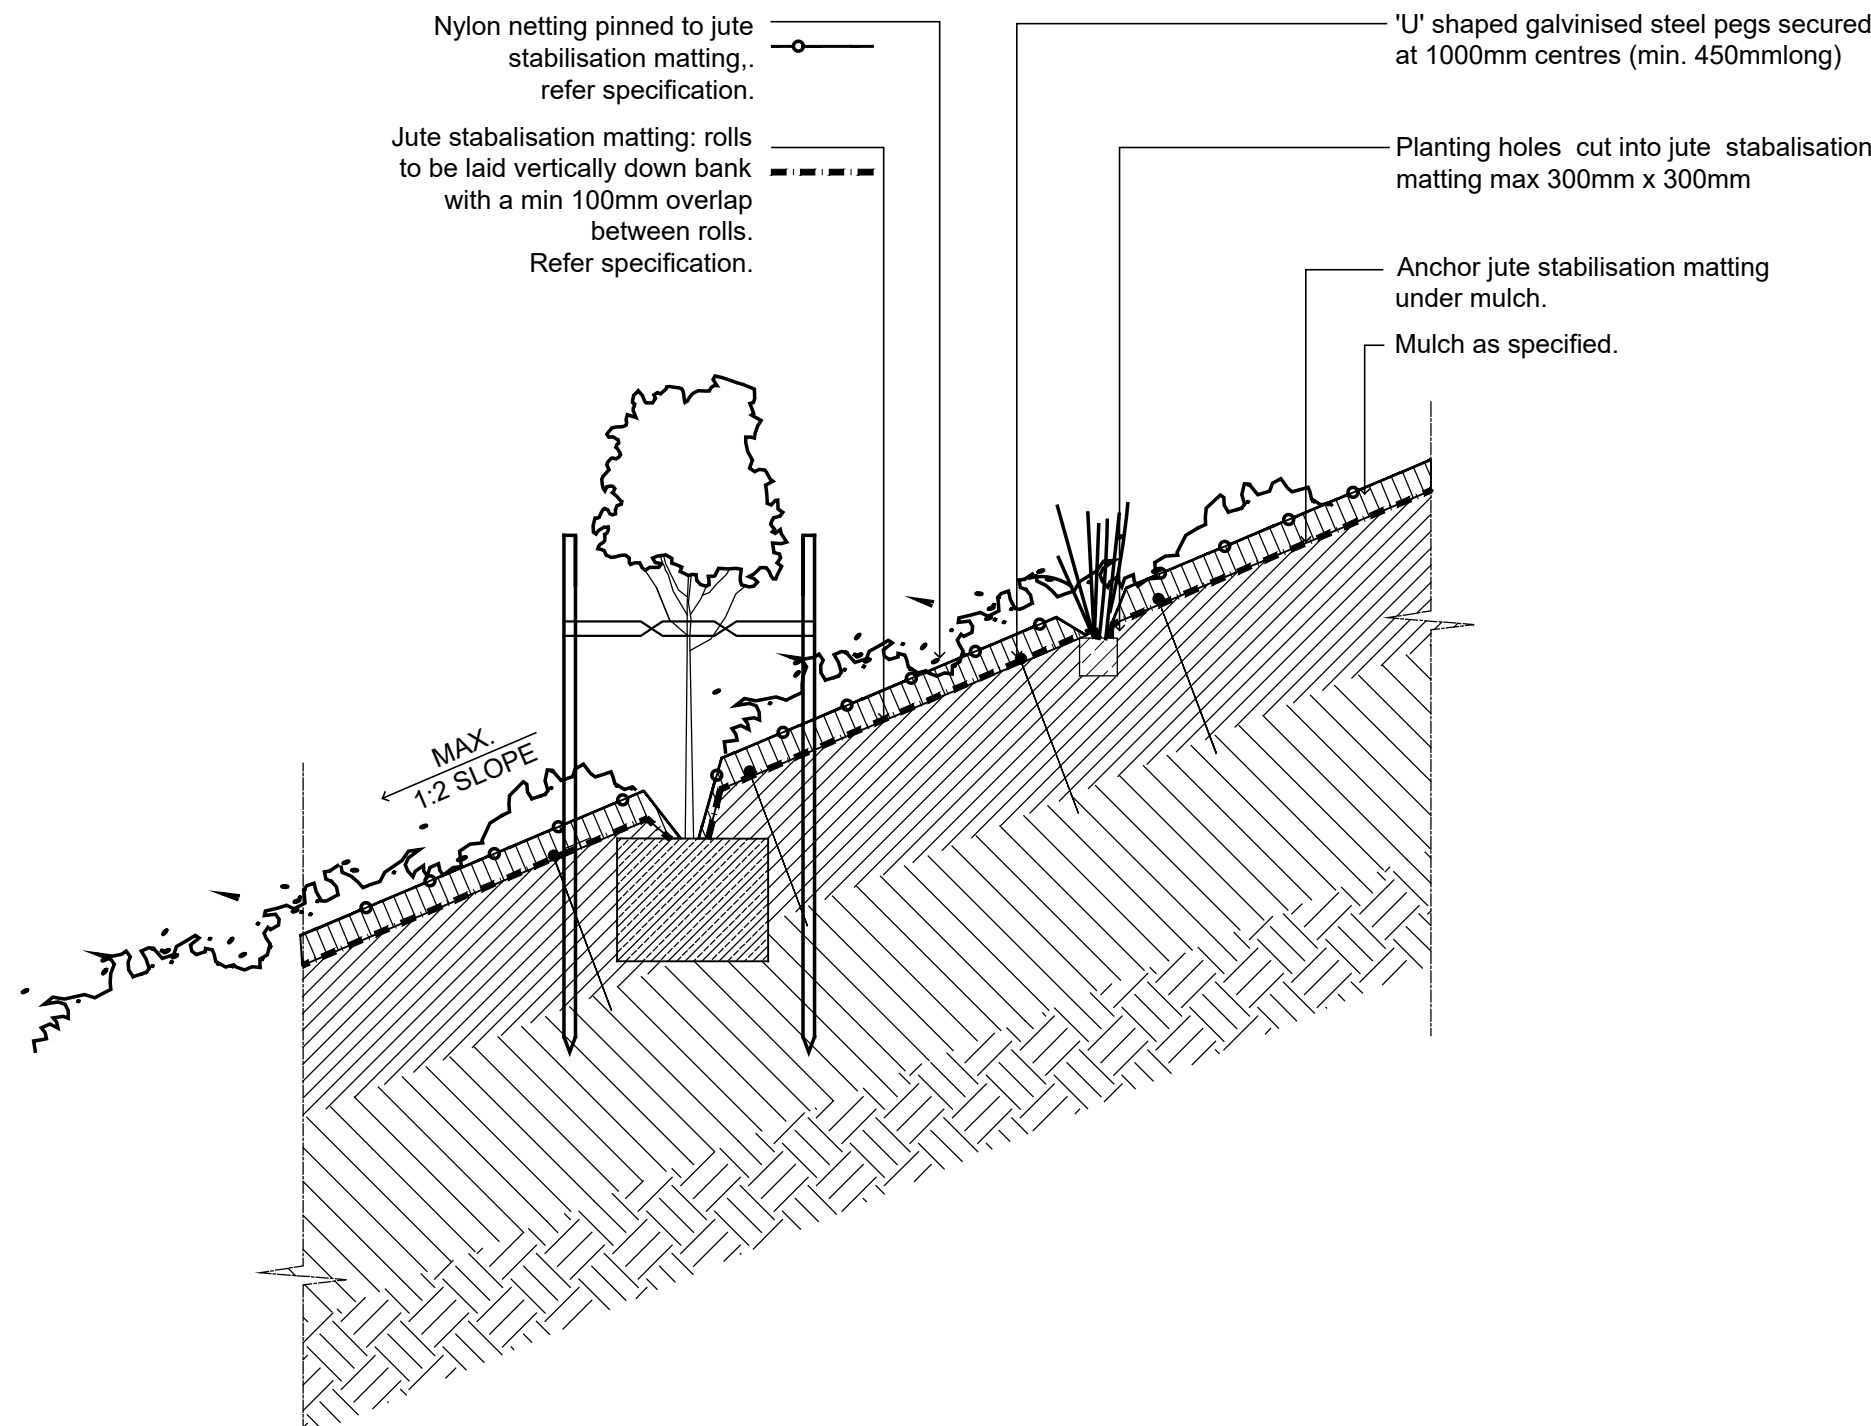


Typical Embankment Planting

1:20

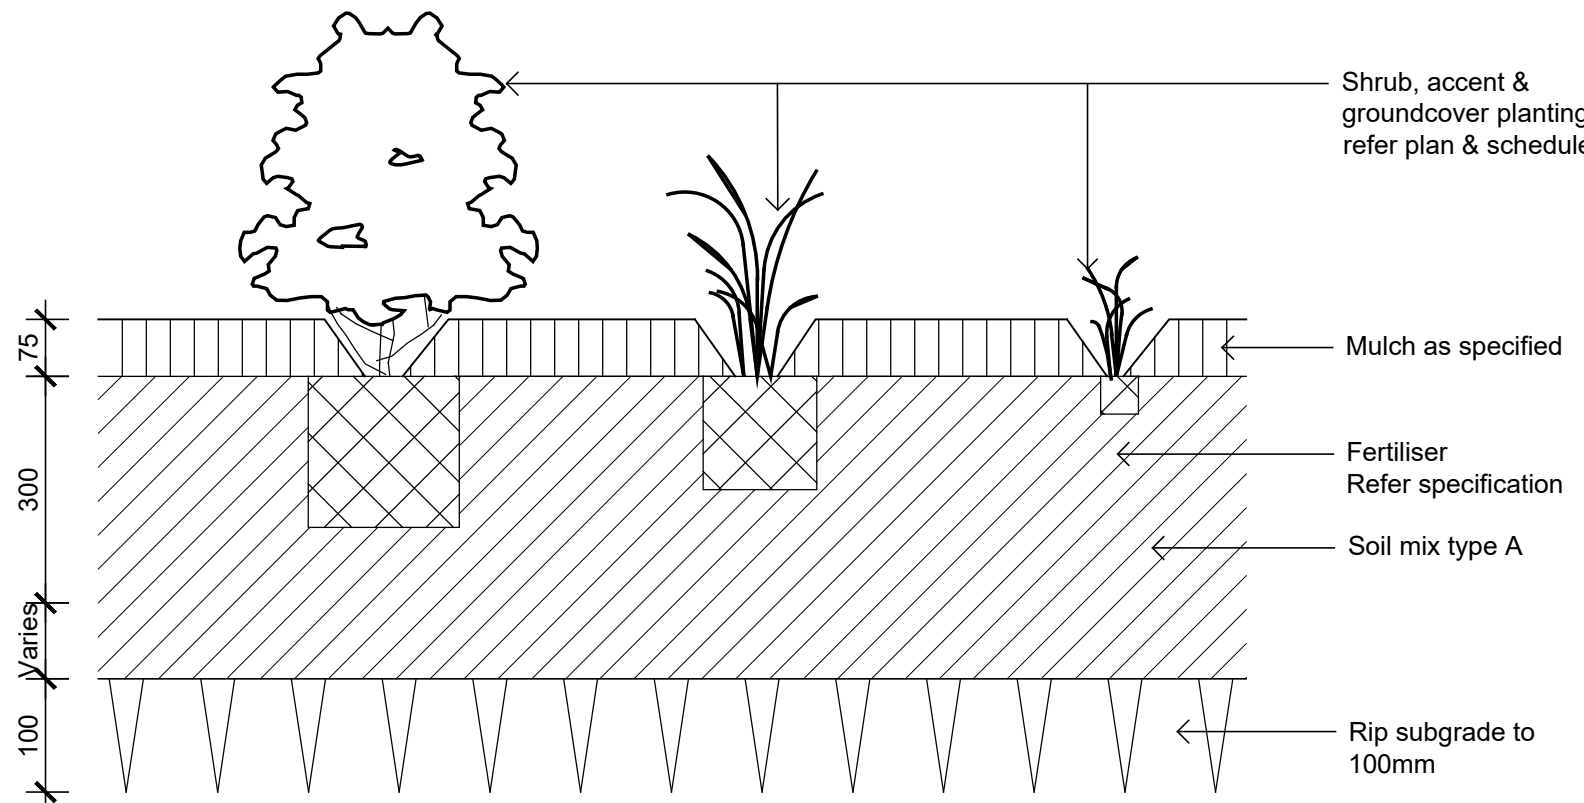

Detail Shrub Accent & Groundcover Planting

1:10

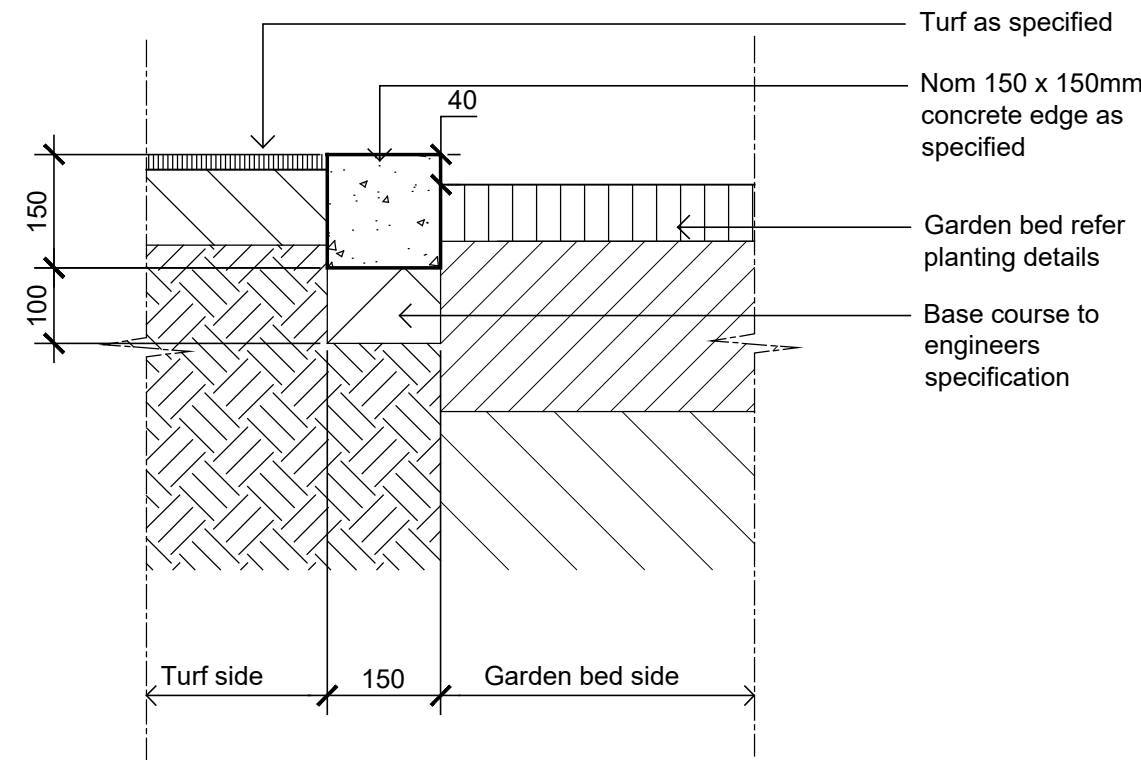

Typical Concrete Edge

1:10

Key Plan

Client

ESR

Project

Westlink Stage 2
30m Eastern Buffer
Mamre Road, Kemps Creek

Level 1, 3-5 Baptist Street
Redfern NSW 2016
Australia

Tel: (61 2) 8332 5600
Fax: (61 2) 9698 2877
www.siteimage.com.au

Site Image (NSW) Pty Ltd
ABN 44 801 262 380

S I T E I M A G E



Landscape Architects

PRELIMINARY

Drawing Name

Landscape Details

Scale As Shown

Job Number


SS22-4971

Drawing Number

Issue

A

NOT FOR CONSTRUCTION

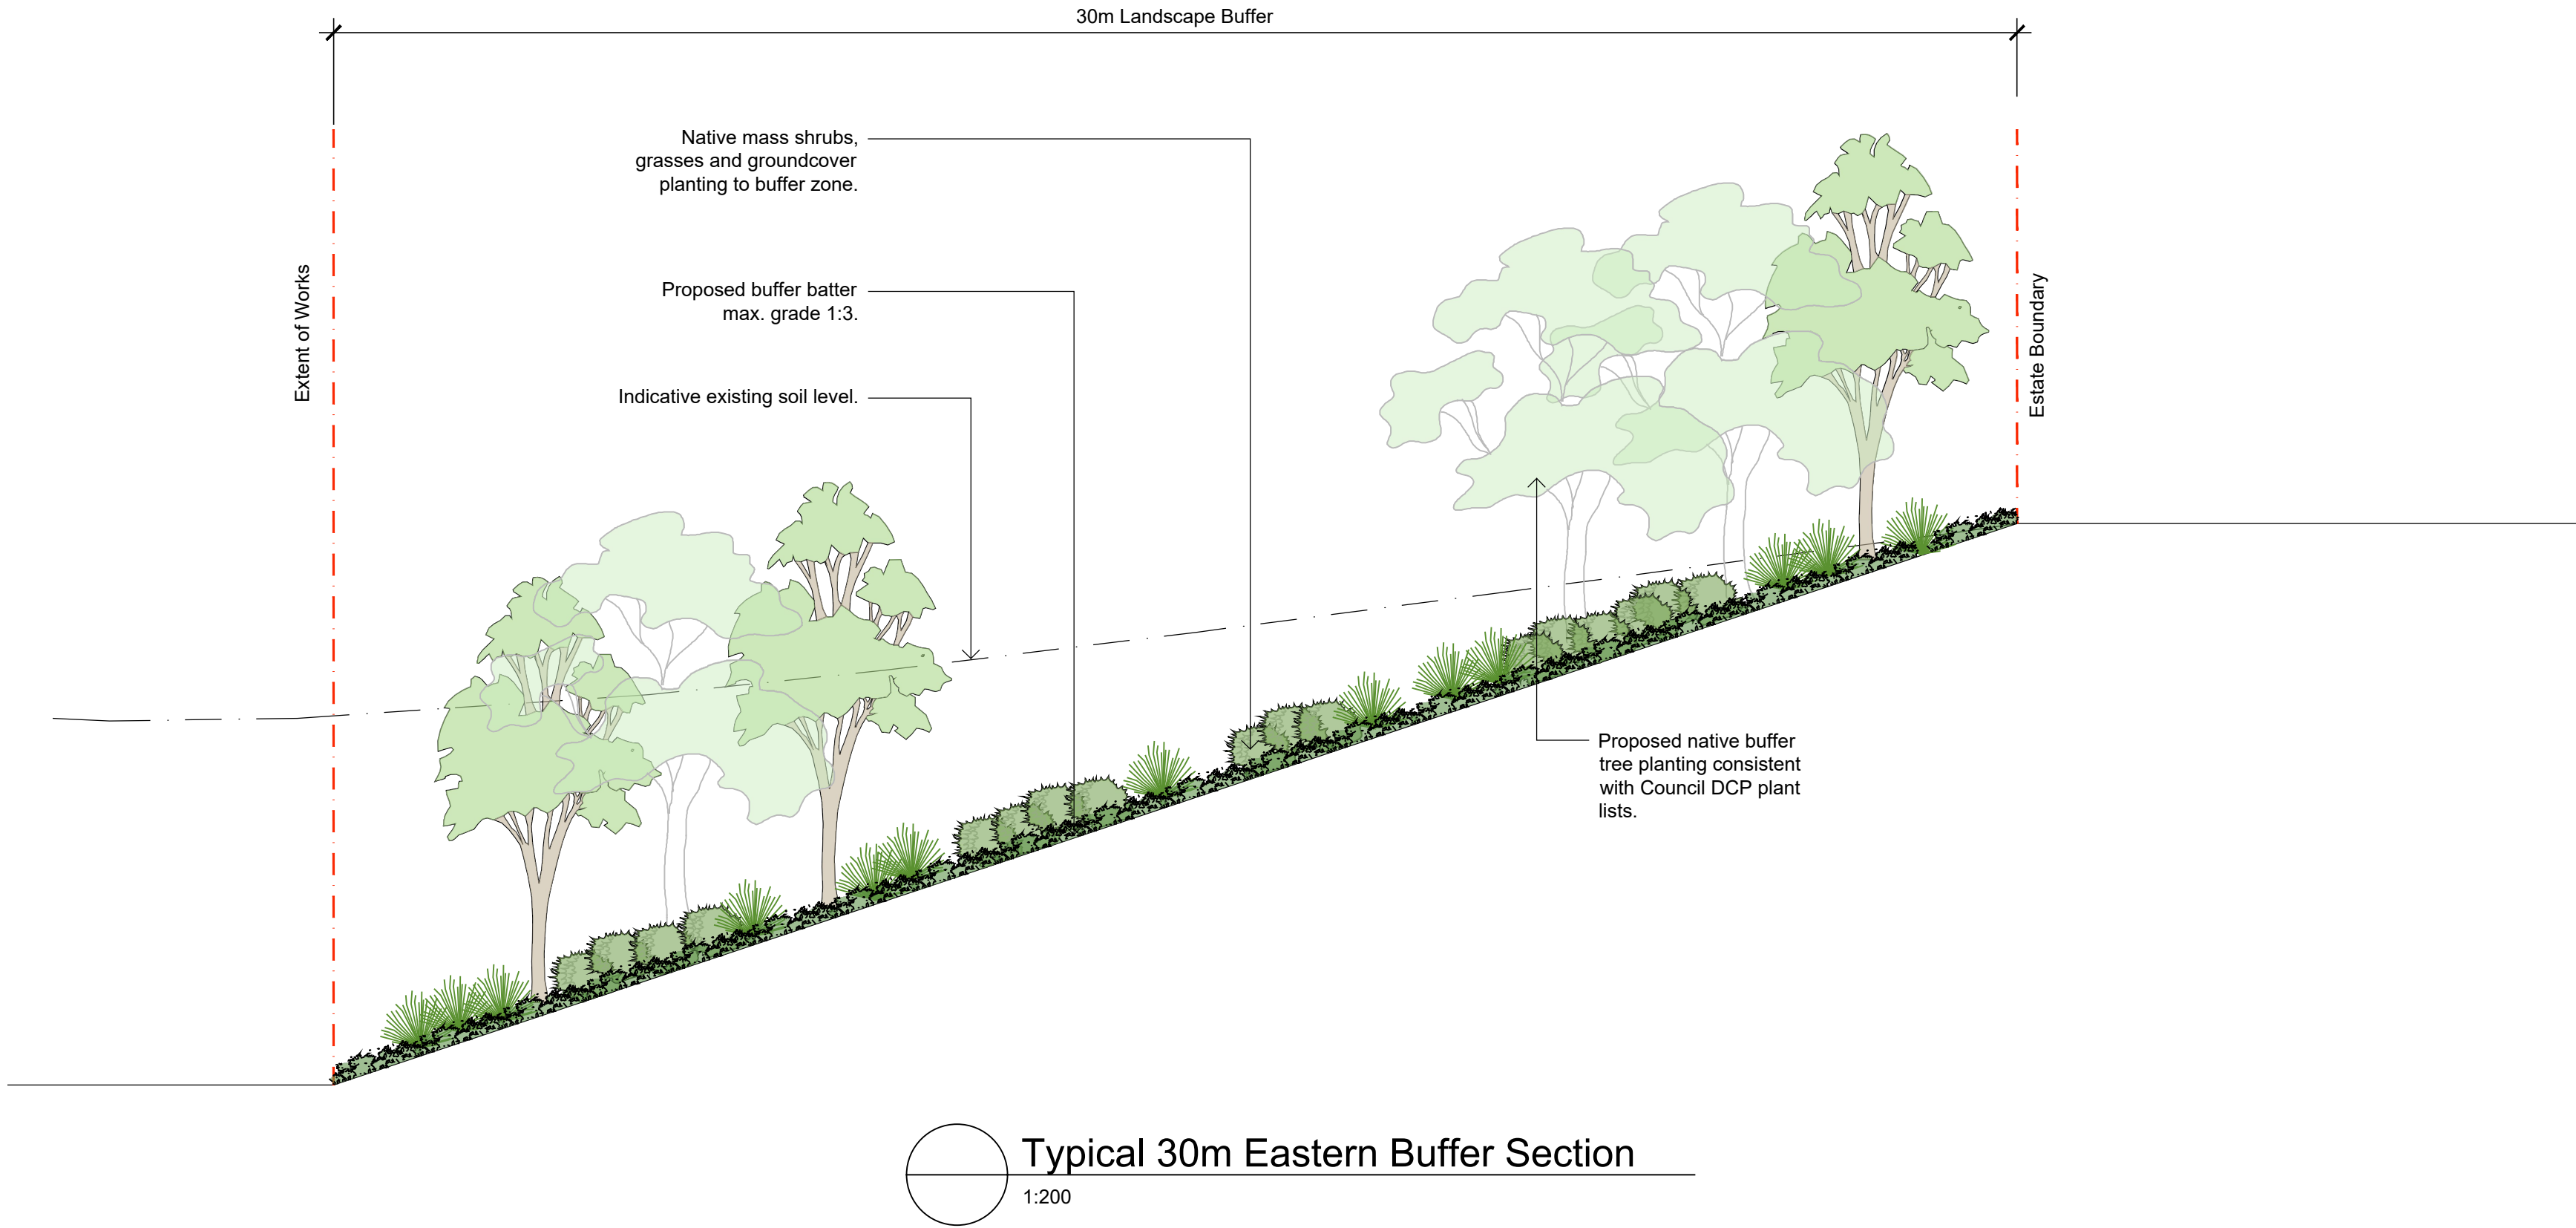


A	For Comment	CS	NM	09.09.2024
Issue	Revision Description	Drawn	Check	Date

Legend

Key Plan

Client

ESR

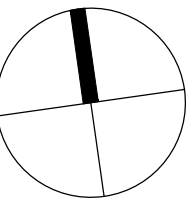

Project

Westlink Stage 2
30m Eastern Buffer
Mamre Road, Kemps Creek

Level 1, 3-5 Baptist Street
Redfern NSW 2016
Australia

Tel: (61 2) 8332 5600
Fax: (61 2) 9698 2877
www.siteimage.com.au

Site Image (NSW) Pty Ltd
ABN 44 801 262 380

S I T E I M A G E



Landscape Architects

PRELIMINARY

Drawing Name

Landscape Sections

Scale As Shown

Job Number

Drawing Number

Issue

SS22-4971

601 A