

Proposed Industrial Estate - Lot 1A

Abbotts Road, Kemp's Creek Landscape Development Application

© 2016 Site Image (NSW) Pty Ltd ABN 44 801 262 380 as agent for Site Image NSW Partnership. All rights reserved. This drawing is copyright and shall not be reproduced or copied in any form or by any means (graphic, electronic or mechanical including photocopy) without the written permission of Site Image (NSW) Pty Ltd. Any license, expressed or implied, to use this document for any purpose whatsoever is restricted to the terms of the written agreement between Site Image (NSW) Pty Ltd and the instructing party.

The contractor shall check and verify all work on site (including work by others) before commencing the landscape installation. Any discrepancies are to be reported to the Project Manager or Landscape Architect prior to commencing work. Do not scale this drawing. Any required dimensions not shown shall be referred to the Landscape Architect for confirmation.


Drawing Schedule

Drawing Number	Drawing Title	Scale
L1A_000	Landscape Coversheet - Lot 1A	N/A
L1A_101	Landscape Plan - Lot 1A	1:200
L1A_102	Landscape Plan - Lot 1A	1:200
L1A_103	Landscape Plan - Lot 1A	1:200
L1A_104	Landscape Plan - Lot 1A	1:200
L1A_501	Landscape Details	As Shown

Issue	Revision Description	Drawn	Check	Date
C	Planting Added	RH	NM	12.04.2022
B	Architectural Coordination	RH	NM	28.02.2022
A	For Comment	JW	NM	16.12.2020

LEGEND

Plant Schedule									
Botanic Name	Common Name	Mature Size	Pot Size	Density	Qty	ESR List	DCP Tree		
Trees									
Ac	<i>Angophora costata</i>	Grey Box	20 x 10	100L	As Shown	7	*		
Cm	<i>Corymbia maculata</i>	Forest Red Gum	25 x 15	100L	As Shown	30	*		
Em	<i>Eucalyptus moluccana</i>	Grey Box	25 x 8	100L	As Shown	8	*		
Epi	<i>Eucalyptus ptilularis</i>	Blackbutt	30 x 10	100L	As Shown	4	*		
Et	<i>Eucalyptus tereticornis</i>	Forest Red Gum	35 x 12	100L	As Shown	7	*		
Ms	<i>Malaleuca styphelioides</i>	Prickly Paperbark	10 x 4m	100L	As Shown	35	*		
Shrubs									
Ca	<i>Correa alba</i>	White Correa	1 x 1	300mm	As Shown	48	*		
MCT	<i>Malaleuca 'Claret Tops'</i>	Honey Myrtle	1 x 1	300mm	As Shown	239	*		
ROP	<i>Rhaphirolepis 'Oriental Pearl'</i>	Indian Hawthorne	0.8 x 1	300mm	As Shown	123	*		
WF	<i>Westringia fruticosa</i>	Coastal Rosemary	1.2 x 1.2	300mm	As Shown	128	*		
Grasses and Groundcovers									
Cg	<i>Carpobrotus glaucescens</i>	Pigface	0.3 x 2	150mm	As Shown	363	*		
Fg	<i>Festuca glauca</i>	Blue Fescue	0.4 x 0.4	150mm	As Shown	241	*		
Gt	<i>Gazania tomentosa</i>	Silver Leaf Gazania	0.1 x 1	150mm	As Shown	1237	*		
Hv	<i>Hardenbergia violacea</i>	Purple Coral Pea	0.2 x 3	150mm	As Shown	635	*		
Lm	<i>Liriope muscari</i>	<i>Liriope 'Evergreen Giant'</i>	0.6 x 0.6	150mm	As Shown	398	*		
LT	<i>Lomandra 'Tanika'</i>	Tanika Mat-Rush	0.6 x 0.6	150mm	As Shown	1454	*		
Mp	<i>Myoporum parvifolium</i>	Creeping Boobialla	0.3 x 1	150mm	As Shown	73	*		
PR	<i>Pennisetum Rubrum</i>	Fountain Grass	0.9 x 0.6	150mm	As Shown	977	*		
Northern Boundary Buffer Planting Matrix									
Bs	<i>Bursaria spinosa</i>	Blackthorn	4 x 3	300mm	As Shown	260	*		
CE	<i>Callistemon 'Endeavour'</i>	Bottlebrush	2.5 x 2.5	300mm	As Shown	260	*		
Cg	<i>Carpobrotus glaucescens</i>	Pigface	0.3 x 2	150mm	As Shown	2080	*		
CLJ	<i>Callistemon viminalis 'Little John'</i>	Little John Bottlebrush	0.8 x 8	300mm	As Shown	1248	*		
Hv	<i>Hardenbergia violacea</i>	Purple Coral Pea	0.2 x 3	150mm	As Shown	2080	*		
LT	<i>Lomandra 'Tanika'</i>	Tanika Mat-Rush	0.6 x 0.6	150mm	As Shown	2080	*		
PI	<i>Poa labillardieri</i>	Poa	1 x 0.5	150mm	As Shown	1248	*		
WF	<i>Westringia fruticosa</i>	Coastal Rosemary	1.2 x 1.2	300mm	As Shown	572	*		
Groundcover Planting Matrix									
Cg	<i>Carpobrotus glaucescens</i>	Pigface	0.3 x 2	150mm	As Shown	4049	*		
Gt	<i>Gazania tomentosa</i>	Silver Leaf Gazania	0.1 x 1	150mm	As Shown	4049	*		
Mp	<i>Myoporum parvifolium</i>	Creeping Boobialla	0.3 x 1	150mm	As Shown	4049	*		

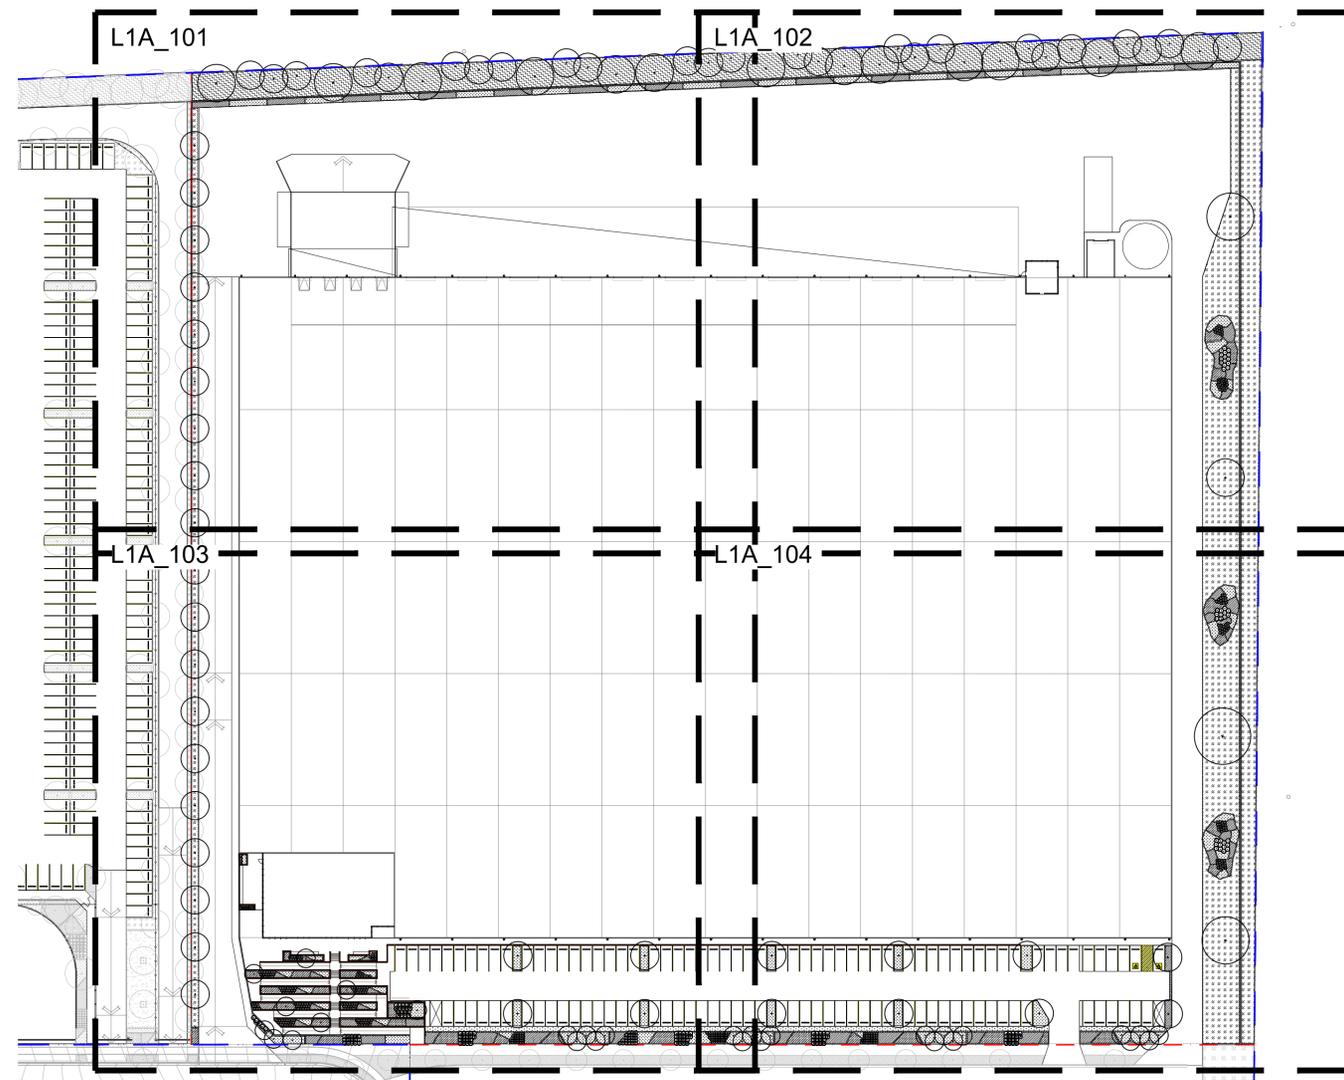

Site Plan | 1:750

Client:

ESR

Project:

Proposed Industrial Estate
Abbotts Road Kemp's Creek

SITE IMAGE

Level 1, 3-5 Baptist Street
Redfern NSW 2016
Australia

Tel: (61 2) 8332 5600
Fax: (61 2) 9698 2877
www.siteimage.com.au

Site Image (NSW) Pty Ltd
ABN 44 801 262 380



Landscape Architects

PRELIMINARY

Drawing Name:

Landscape Cover Sheet

Lot 1A

Scale:

Job Number:

SS20-4546

Drawing Number:


L1A_000 C

Issue:

NOT FOR CONSTRUCTION

© 2016 Site Image (NSW) Pty Ltd ABN 44 801 262 380 as agent for Site Image NSW Partnership. All rights reserved. This drawing is copyright and shall not be reproduced or copied in any form or by any means (graphic, electronic or mechanical including photocopy) without the written permission of Site Image (NSW) Pty Ltd. Any license, expressed or implied, to use this document for any purpose whatsoever is restricted to the terms of the written agreement between Site Image (NSW) Pty Ltd and the instructing party.

The contractor shall check and verify all work on site (including work by others) before commencing the landscape installation. Any discrepancies are to be reported to the Project Manager or Landscape Architect prior to commencing work. Do not scale this drawing. Any required dimensions not shown shall be referred to the Landscape Architect for confirmation.

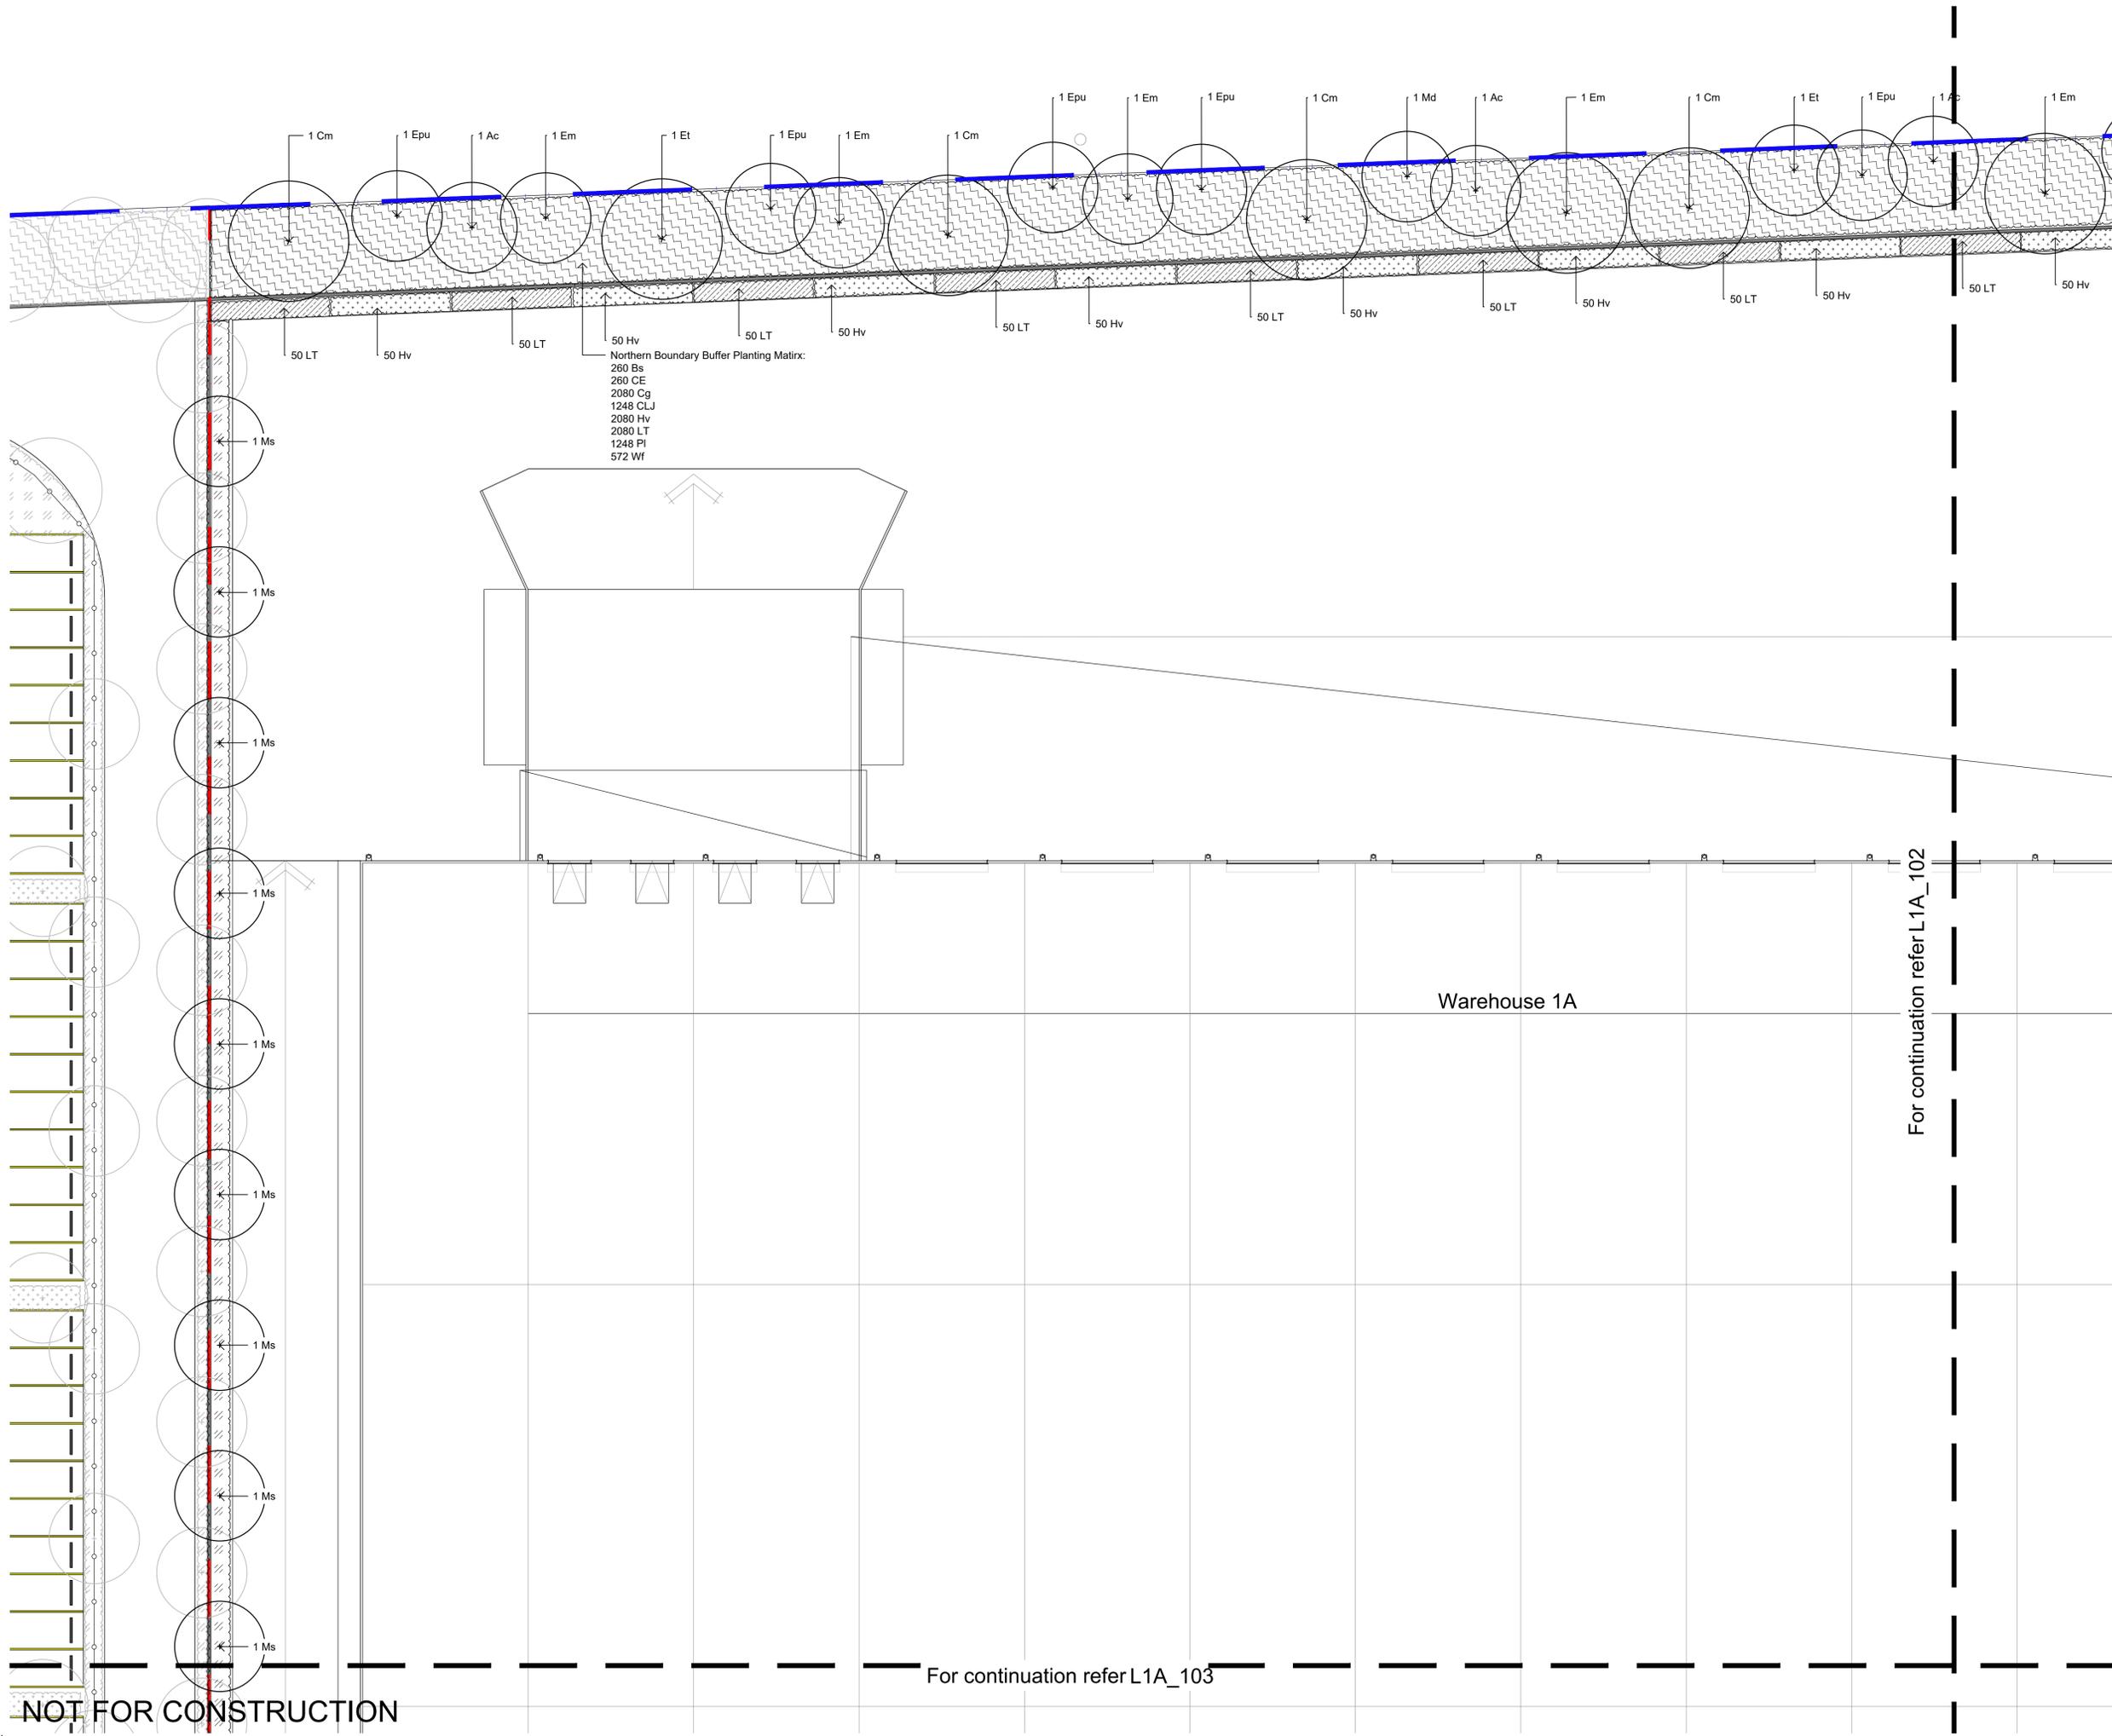

Northern Boundary Buffer Planting Matrix:
 260 Bs
 260 CE
 2080 Cg
 1248 CLJ
 2080 Hv
 2080 LT
 1248 PI
 572 Wf

Warehouse 1A

For continuation refer L1A_102

For continuation refer L1A_103

NOT FOR CONSTRUCTION

Issue	Revision Description	Drawn	Check	Date
C	Planting Added	RH	NM	12.04.2022
B	Architectural Coordination	RH	NM	28.02.2022
A	For Comment	JW	NM	16.12.2020

LEGEND

- Estate Boundary
- Lot Boundary
- Proposed Trees
- Proposed Shrubs and Accents
- Proposed Grasses and Groundcovers
- Planting Matrix
- Turf
- Fence
- Concrete Edge
- Decomposed Granite Paving
- Mulch
- Groundcover Planting Matrix
- Northern Boundary Buffer Planting Matrix



Client:
ESR

Project:
**Proposed Industrial Estate
Abbots Road Kemp's Creek**


Level 1, 3-5 Baptist Street
Redfern NSW 2016
Australia
Tel: (61 2) 8332 5600
Fax: (61 2) 9698 2877
www.siteimage.com.au
Site Image (NSW) Pty Ltd
ABN 44 801 262 380



PRELIMINARY

Drawing Name:
**Landscape Plan
Lot 1A**

Scale: 1:200 @ A1

 


Job Number:
SS20-4546

Issue:
L1A_101 C


© 2016 Site Image (NSW) Pty Ltd ABN 44 801 262 380 as agent for Site Image NSW Partnership. All rights reserved. This drawing is copyright and shall not be reproduced or copied in any form or by any means (graphic, electronic or mechanical including photocopy) without the written permission of Site Image (NSW) Pty Ltd. Any license, expressed or implied, to use this document for any purpose whatsoever is restricted to the terms of the written agreement between Site Image (NSW) Pty Ltd and the instructing party.

The contractor shall check and verify all work on site (including work by others) before commencing the landscape installation. Any discrepancies are to be reported to the Project Manager or Landscape Architect prior to commencing work. Do not scale this drawing. Any required dimensions not shown shall be referred to the Landscape Architect for confirmation.

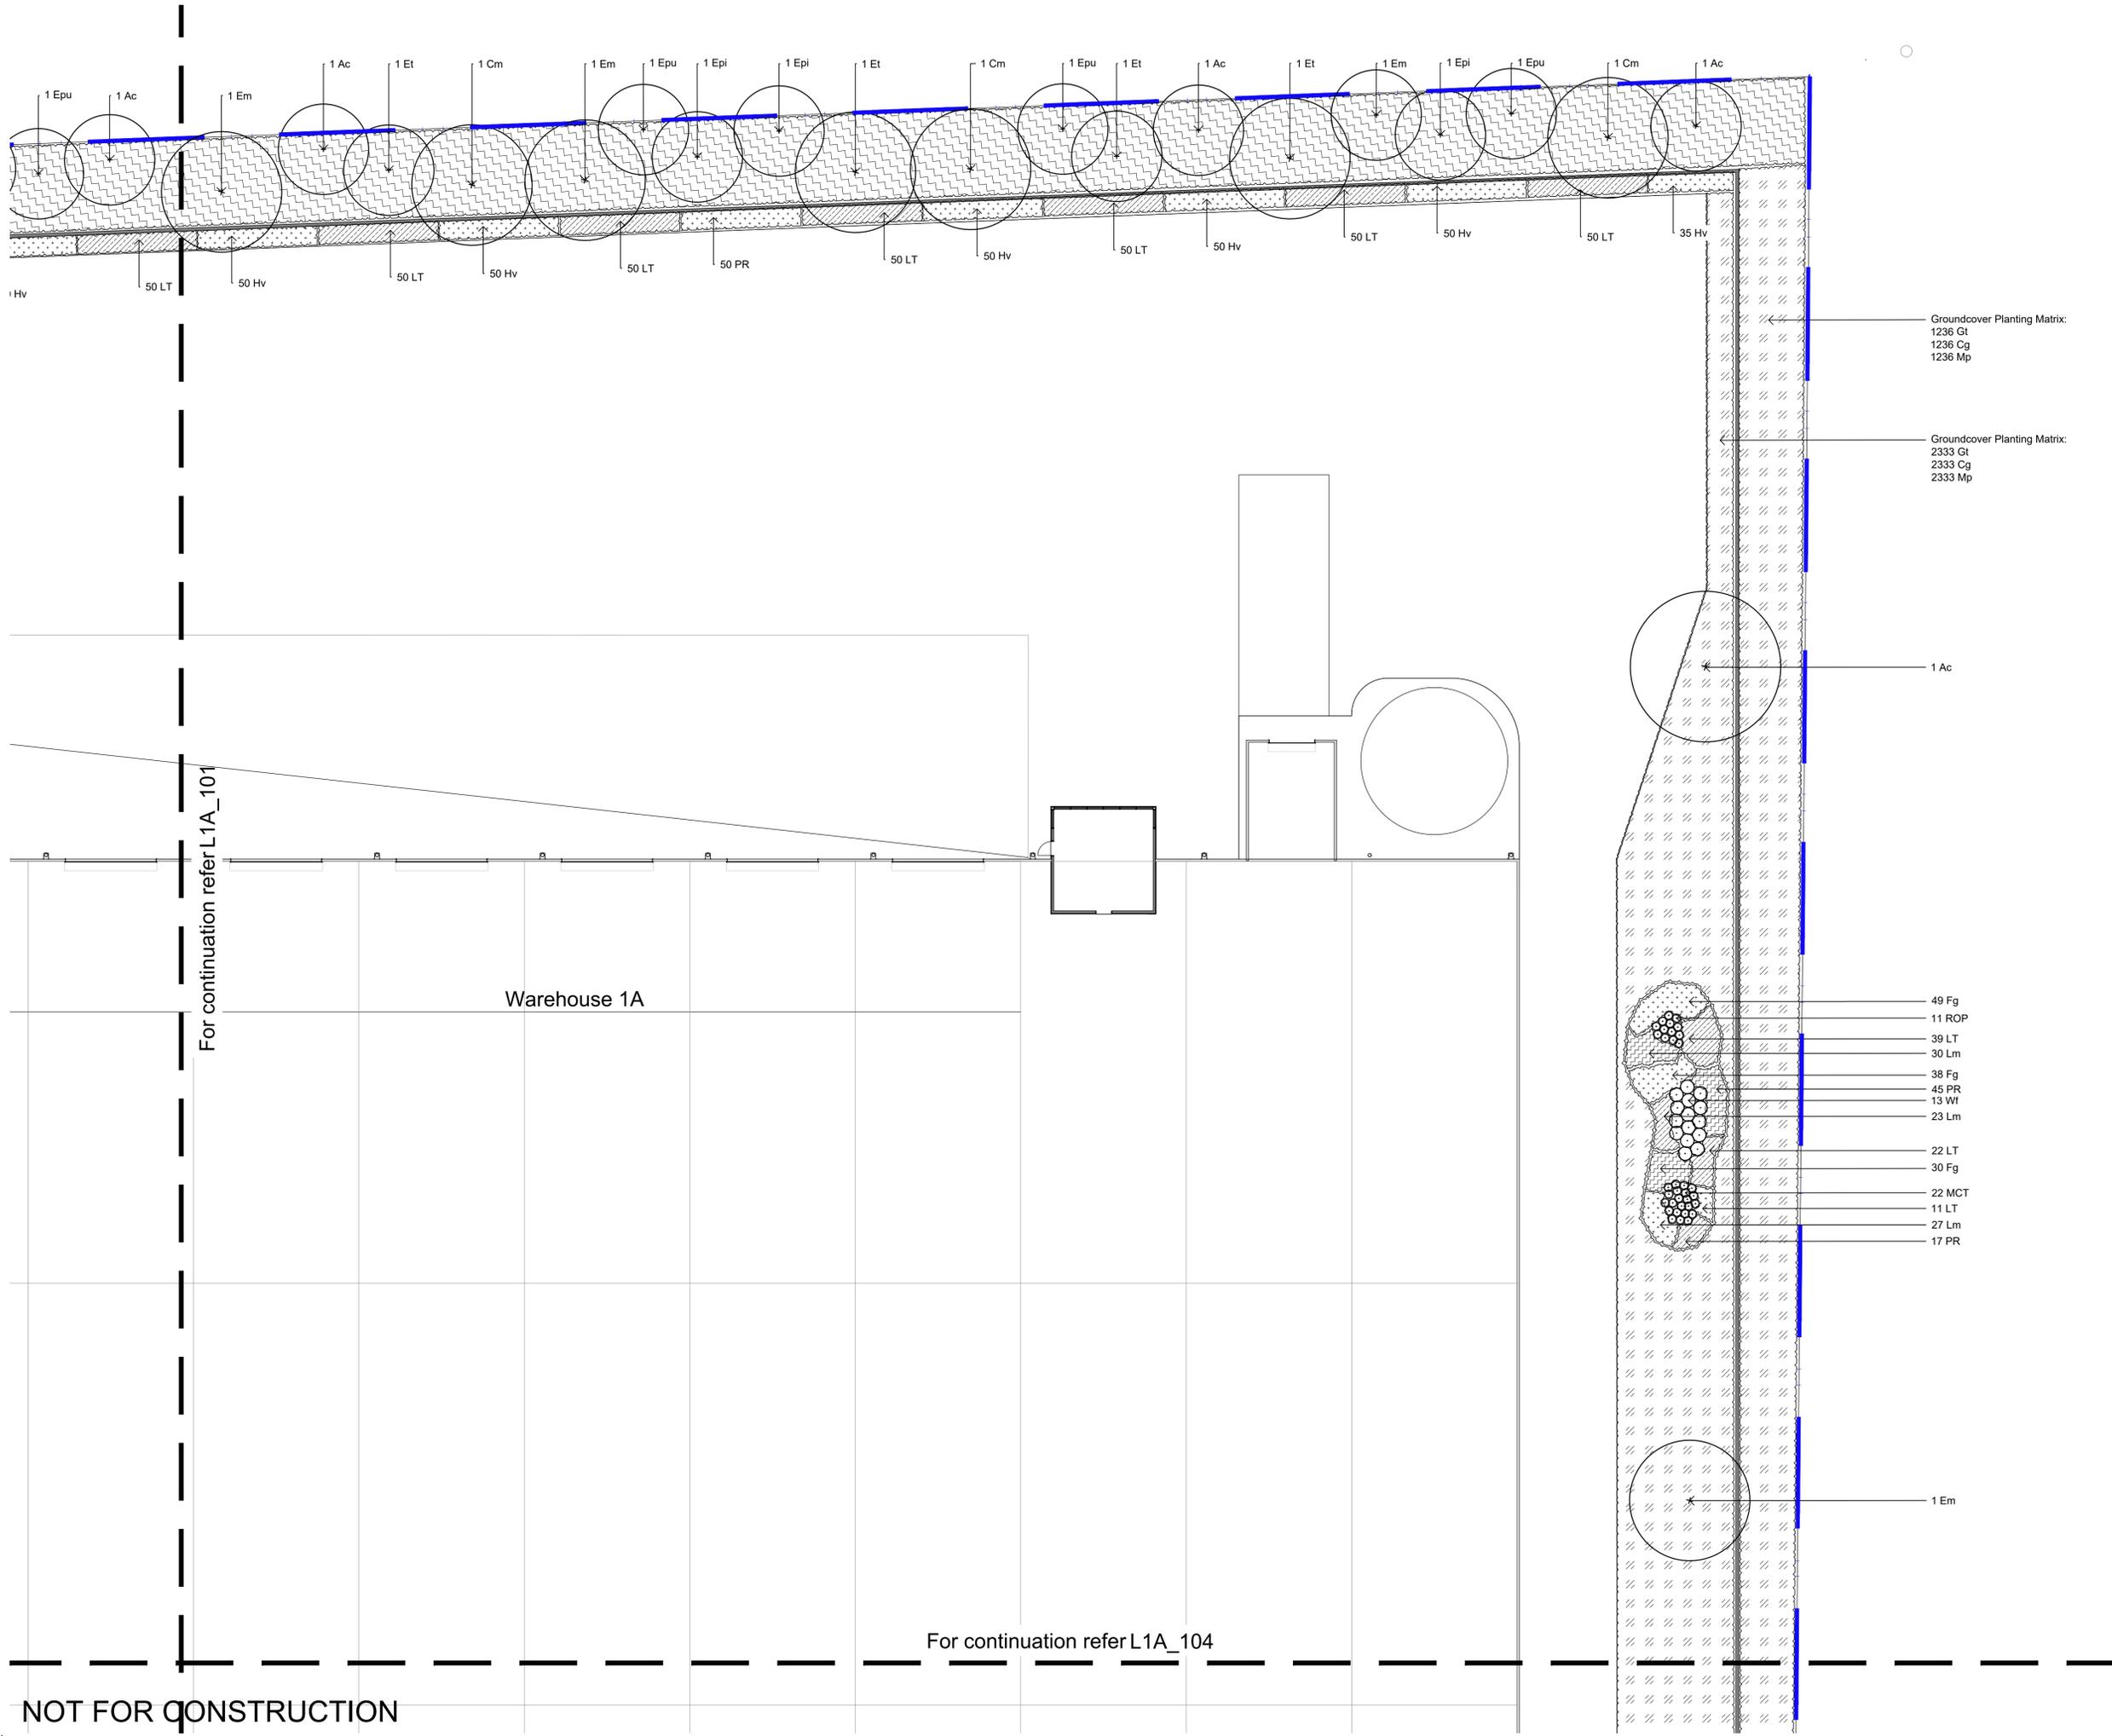

Issue	Revision Description	Drawn	Check	Date
C	Planting Added	RH	NM	12.04.2022
B	Architectural Coordination	RH	NM	28.02.2022
A	For Comment	JW	NM	16.12.2020

- LEGEND**
- Estate Boundary
 - Lot Boundary
 - Proposed Trees
 - Proposed Shrubs and Accents
 - Proposed Grasses and Groundcovers
 - Planting Matrix
 - Turf
 - Fence
 - Concrete Edge
 - Decomposed Granite Paving
 - Mulch
 - Groundcover Planting Matrix
 - Northern Boundary Buffer Planting Matrix

 

Client:
ESR

Project:
**Proposed Industrial Estate
Abbots Road Kemp's Creek**

SITE IMAGE
Level 1, 3-5 Baptist Street
Redfern NSW 2016
Australia
Tel: (61 2) 8332 5600
Fax: (61 2) 9698 2877
www.siteimage.com.au
Site Image (NSW) Pty Ltd
ABN 44 801 262 380

Landscape Architects

PRELIMINARY

Drawing Name:
**Landscape Plan
Lot 1A**

Scale: 1:200 @ A1
Job Number:
Drawing Number:
Issue:

SS20-4546 L1A_102 C

NOT FOR CONSTRUCTION

For continuation refer L1A_101

Warehouse 1A

For continuation refer L1A_104

© 2016 Site Image (NSW) Pty Ltd ABN 44 801 262 380 as agent for Site Image NSW Partnership. All rights reserved. This drawing is copyright and shall not be reproduced or copied in any form or by any means (graphic, electronic or mechanical including photocopy) without the written permission of Site Image (NSW) Pty Ltd. Any license, expressed or implied, to use this document for any purpose whatsoever is restricted to the terms of the written agreement between Site Image (NSW) Pty Ltd and the instructing party.

The contractor shall check and verify all work on site (including work by others) before commencing the landscape installation. Any discrepancies are to be reported to the Project Manager or Landscape Architect prior to commencing work. Do not scale this drawing. Any required dimensions not shown shall be referred to the Landscape Architect for confirmation.

Issue	Revision Description	Drawn	Check	Date
C	Planting Added	RH	NM	12.04.2022
B	Architectural Coordination	RH	NM	28.02.2022
A	For Comment	JW	NM	16.12.2020

- LEGEND**
-  Estate Boundary
 -  Lot Boundary
 -  Proposed Trees
 -  Proposed Shrubs and Accents
 -  Proposed Grasses and Groundcovers
 -  Planting Matrix
 -  Turf
 -  Fence
 -  Concrete Edge
 -  Decomposed Granite Paving
 -  Mulch
 -  Groundcover Planting Matrix
 -  Northern Boundary Buffer Planting Matrix



Client:
ESR

Project:
Proposed Industrial Estate
Abbotts Road Kemp's Creek

SITE IMAGE

Level 1, 3-5 Baptist Street
Redfern NSW 2016
Australia

Tel: (61 2) 8332 5600
Fax: (61 2) 9698 2877
www.siteimage.com.au

Site Image (NSW) Pty Ltd
ABN 44 801 262 380



Landscape Architects

PRELIMINARY

Drawing Name:
Landscape Plan
Lot 1A

Scale: 1:200 @ A1
Job Number:

Drawing Number: 6
Issue:

SS20-4546

L1A_103 C

NOT FOR CONSTRUCTION

A1

For continuation refer L1A-1_102

For continuation refer L1A_103

Warehouse 1A

© 2016 Site Image (NSW) Pty Ltd ABN 44 801 262 380 as agent for Site Image NSW Partnership. All rights reserved. This drawing is copyright and shall not be reproduced or copied in any form or by any means (graphic, electronic or mechanical including photocopy) without the written permission of Site Image (NSW) Pty Ltd. Any license, expressed or implied, to use this document for any purpose whatsoever is restricted to the terms of the written agreement between Site Image (NSW) Pty Ltd and the instructing party.

The contractor shall check and verify all work on site (including work by others) before commencing the landscape installation. Any discrepancies are to be reported to the Project Manager or Landscape Architect prior to commencing work. Do not scale this drawing. Any required dimensions not shown shall be referred to the Landscape Architect for confirmation.

- 33 PR
- 19 Fg
- 14 ROP
- 37 LT
- 44 Lm
- 11 Wf
- 19 Fg
- 16 Lm
- 19 PR
- 17 MCT
- 11 LT
- 31 Lm
- 21 PR

Issue	Revision Description	Drawn	Check	Date
C	Planting Added	RH	NM	12.04.2022
B	Architectural Coordination	RH	NM	28.02.2022
A	For Comment	JW	NM	16.12.2020

- LEGEND**
- Estate Boundary
 - Lot Boundary
 - Proposed Trees
 - Proposed Shrubs and Accents
 - Proposed Grasses and Groundcovers
 - Planting Matrix
 - Turf
 - Fence
 - Concrete Edge
 - Decomposed Granite Paving
 - Mulch
 - Groundcover Planting Matrix
 - Northern Boundary Buffer Planting Matrix



Client:
ESR

Project:
Proposed Industrial Estate
Abbots Road Kemp's Creek

SITE IMAGE

Level 1, 3-5 Baptist Street
Redfern NSW 2016
Australia

Tel: (61 2) 8332 5600
Fax: (61 2) 9698 2877
www.siteimage.com.au

Site Image (NSW) Pty Ltd
ABN 44 801 262 380



PRELIMINARY


Drawing Name:
Landscape Plan
Lot 1A

Scale: 1:200 @ A1
Job Number:

0 2 4 6 8 10m
Drawing Number: 6 Issue:

SS20-4546


L1A_104 C

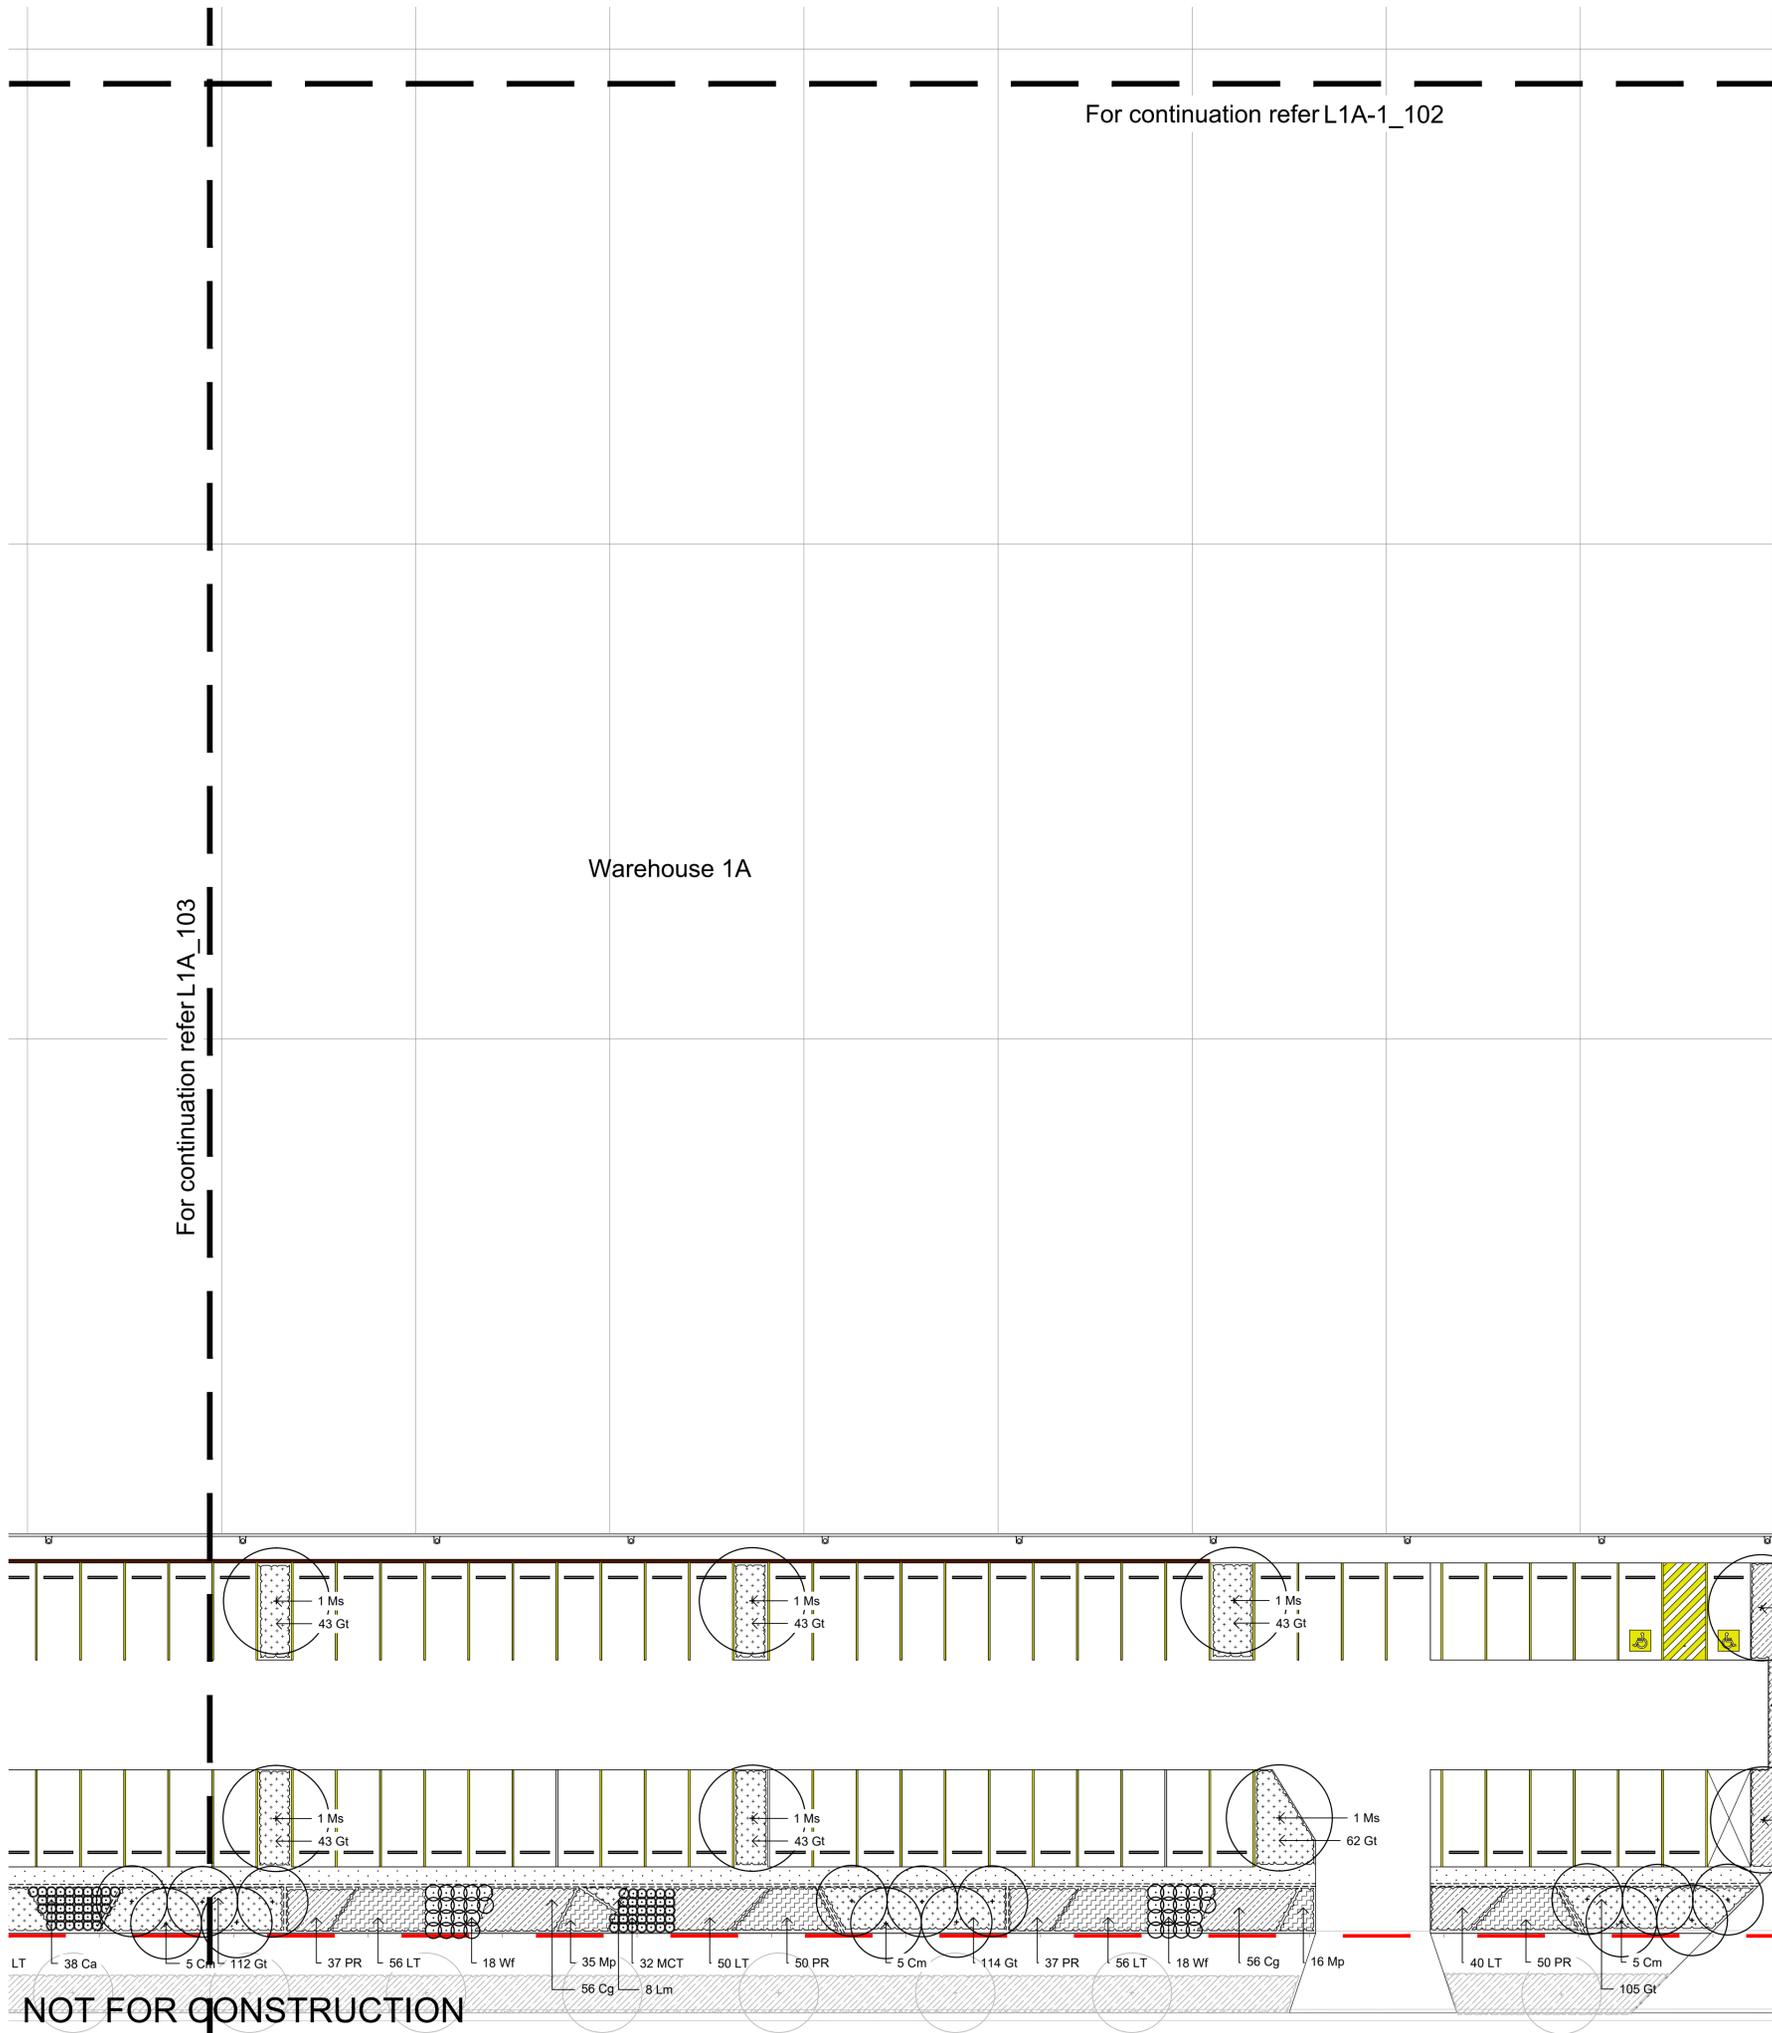


NOT FOR CONSTRUCTION

The contractor shall check and verify all work on site (including work by others) before commencing the landscape installation. Any discrepancies are to be reported to the Project Manager or Landscape Architect prior to commencing work. Do not scale this drawing. Any required dimensions not shown shall be referred to the Landscape Architect for confirmation.


C	Planting Added	RH	NM	12.04.2022
B	Architectural Coordination	RH	NM	04.03.2022
A	For Comment	JW	NM	16.12.2020
Issue	Revision Description	Drawn	Check	Date

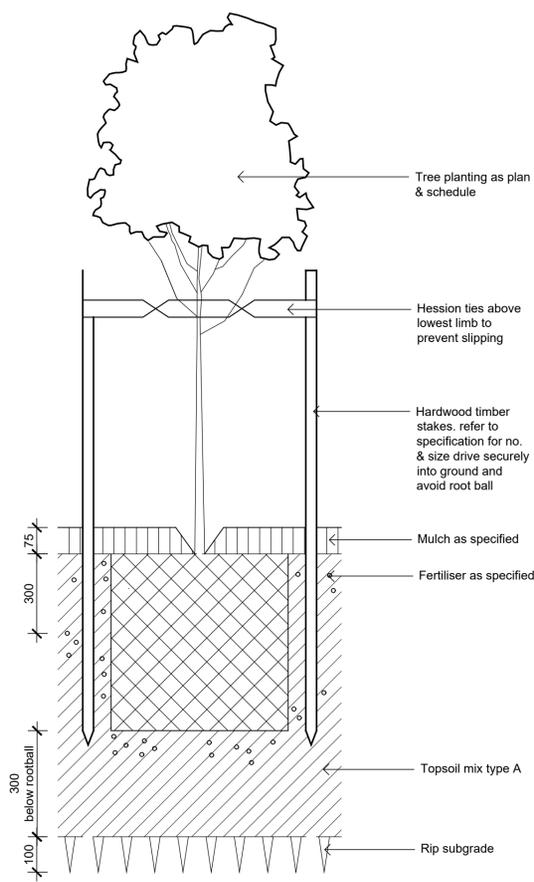


Detail 75-200L Tree Planting on Grade
1:10

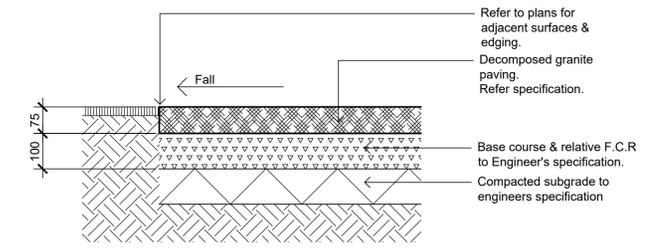


Decomposed Granite Paving on Grade
1:10

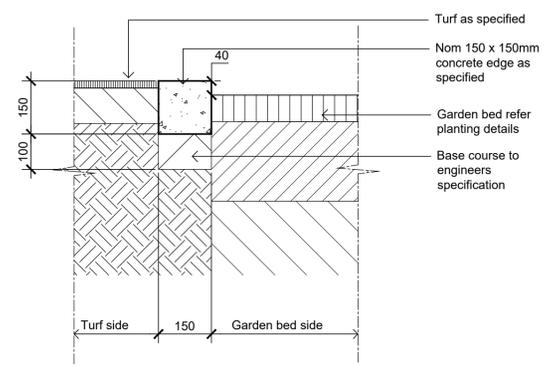


Typical Concrete Edge
1:10

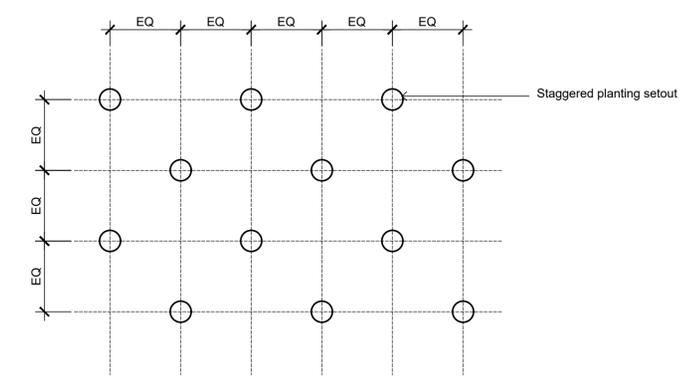


Groundcover Planting Matrix
1:10

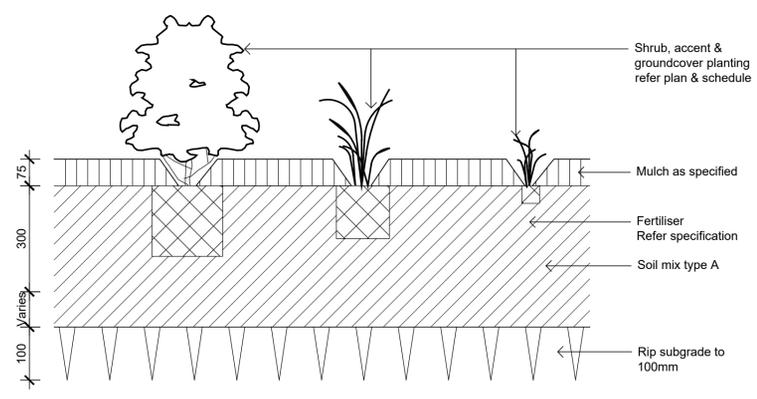

Detail Shrub Accent & Groundcover Planting
1:10

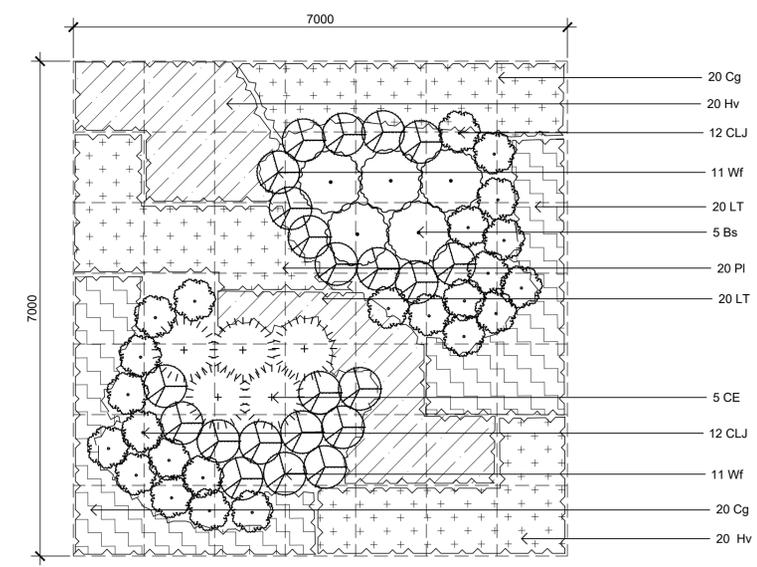

Northern Boundary Buffer Planting Matrix
1:50

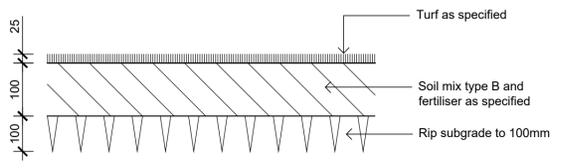

Detail Turf on Even Grade
1:10

NOT FOR CONSTRUCTION

Client:
ESR

Project:
**Proposed Industrial Estate
Abbotts Road Kemp's Creek**

SITE IMAGE
Level 1, 3-5 Baptist Street
Redfern NSW 2016
Australia
Tel: (61 2) 8332 5600
Fax: (61 2) 9698 2877
www.siteimage.com.au
Site Image (NSW) Pty Ltd
ABN 44 801 262 380
Landscape Architects

PRELIMINARY

Drawing Name:
Landscape Details

Scale: 1:200 @ A1
Job Number:
Drawing Number:
Issue:

SS20-4546 L1A_501 C