



1 ALDINGTON ROAD - WEST ELEVATION
1:1000

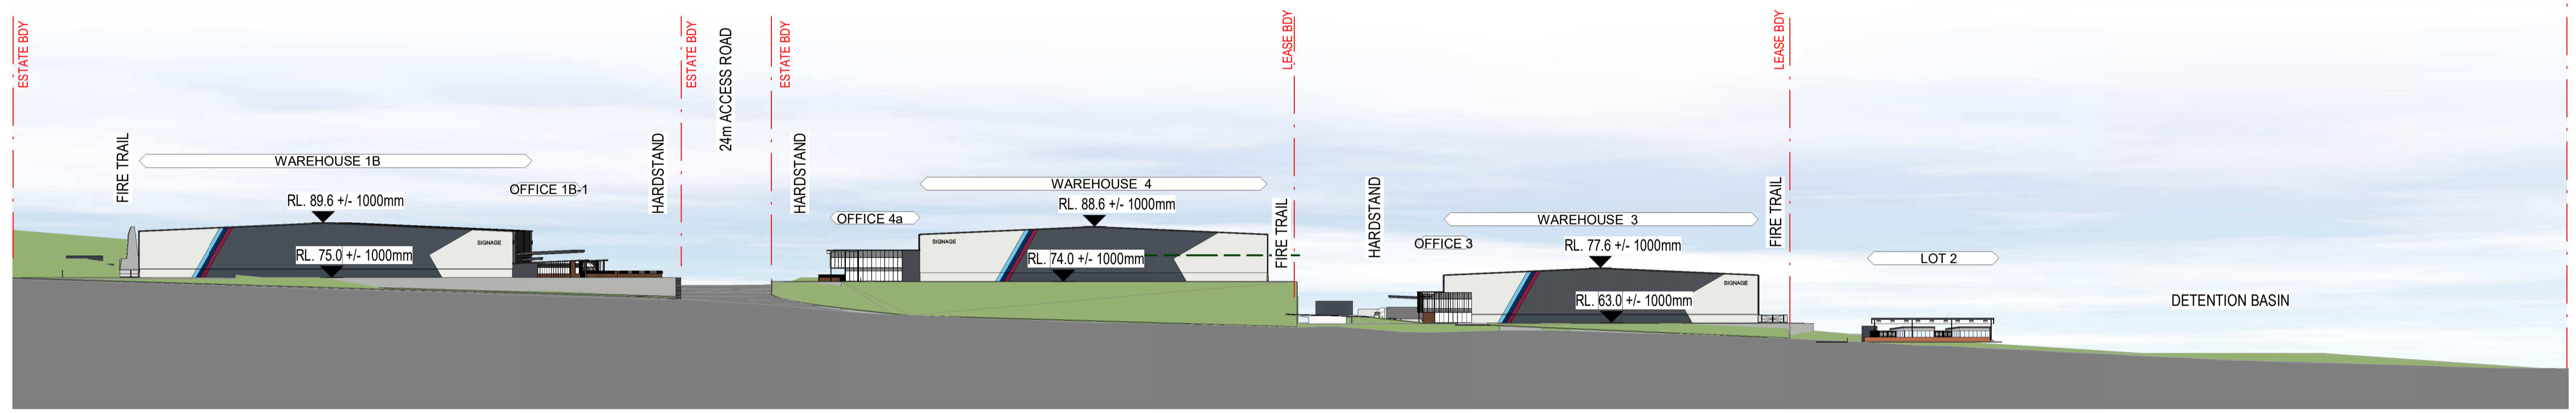

2 ABBOTTS ROAD - NORTH ELEVATION
1:1000

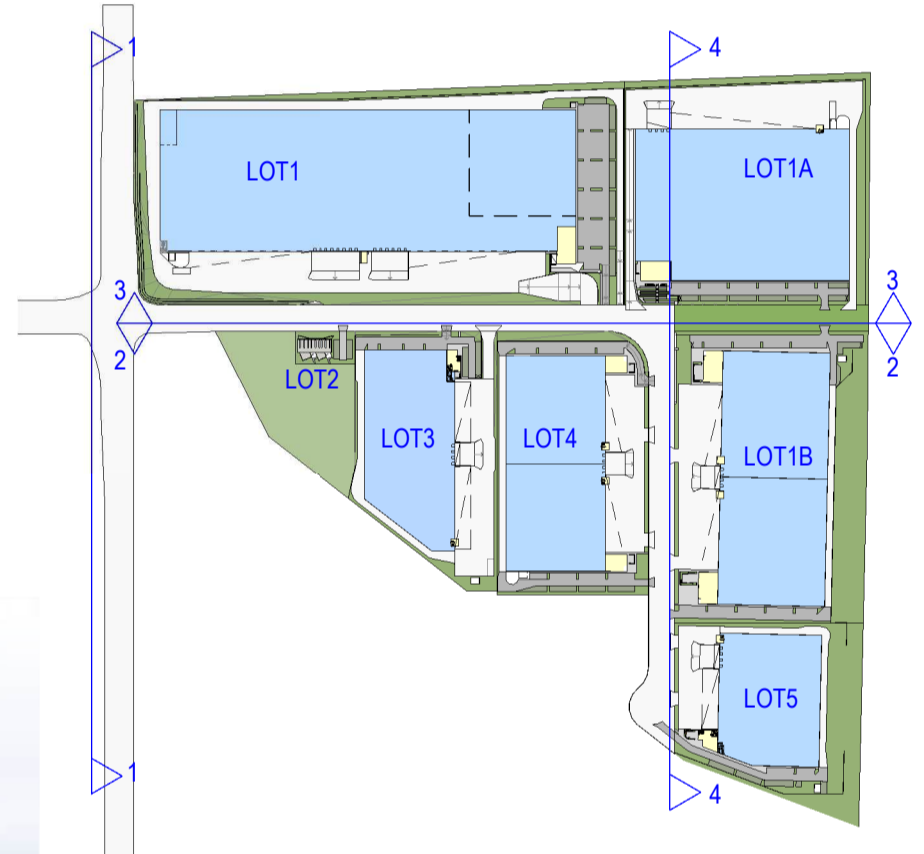

3 ABBOTTS ROAD - SOUTH ELEVATION
1:1000




4 ACCESS ROAD - WEST ELEVATIONS
1:1000




Issue	Description	Date
P9	ISSUE FOR SSD APPROVAL / ELEVATION UPDATES	21.04.2022
P8	ISSUE FOR SSD APPROVAL	14.04.2022
P7	ISSUE FOR COORDINATION	22.03.2022
P6	ISSUE FOR REVIEW	04.11.2021
P5	ISSUE FOR REVIEW	13.10.2021
P4	PRELIMINARY ISSUE FOR REVIEW	29.09.2021
P3	ISSUE FOR APPROVAL SSD	21.01.2021
P2	ISSUE FOR APPROVAL SSD	18.12.2020
P1	PRELIM	11.12.2020

Builder and/or subcontractors shall verify all project dimensions before commencing on-site work or off-site fabrication. Figured dimensions shall take precedence over scaled dimensions. This drawing is copyright and cannot be reproduced in whole or in part by any medium without the written permission of Nettleton Tribe Partnership Pty Ltd.

SSD APPROVAL

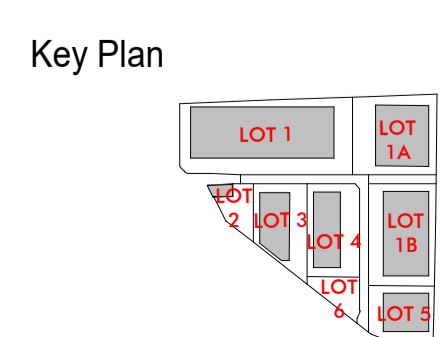


Project Name
Westlink
Project Address
Mamre Road, Kemps Creek

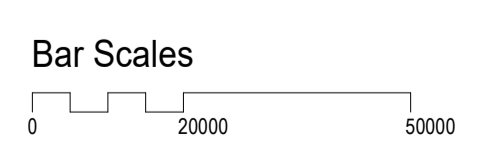


Drawing Title:
Streetscape Elevations
Author: BC/HS MA A1
Drawing Number: **11920_DA020**
Scale: As indicated
Issue: **P9**




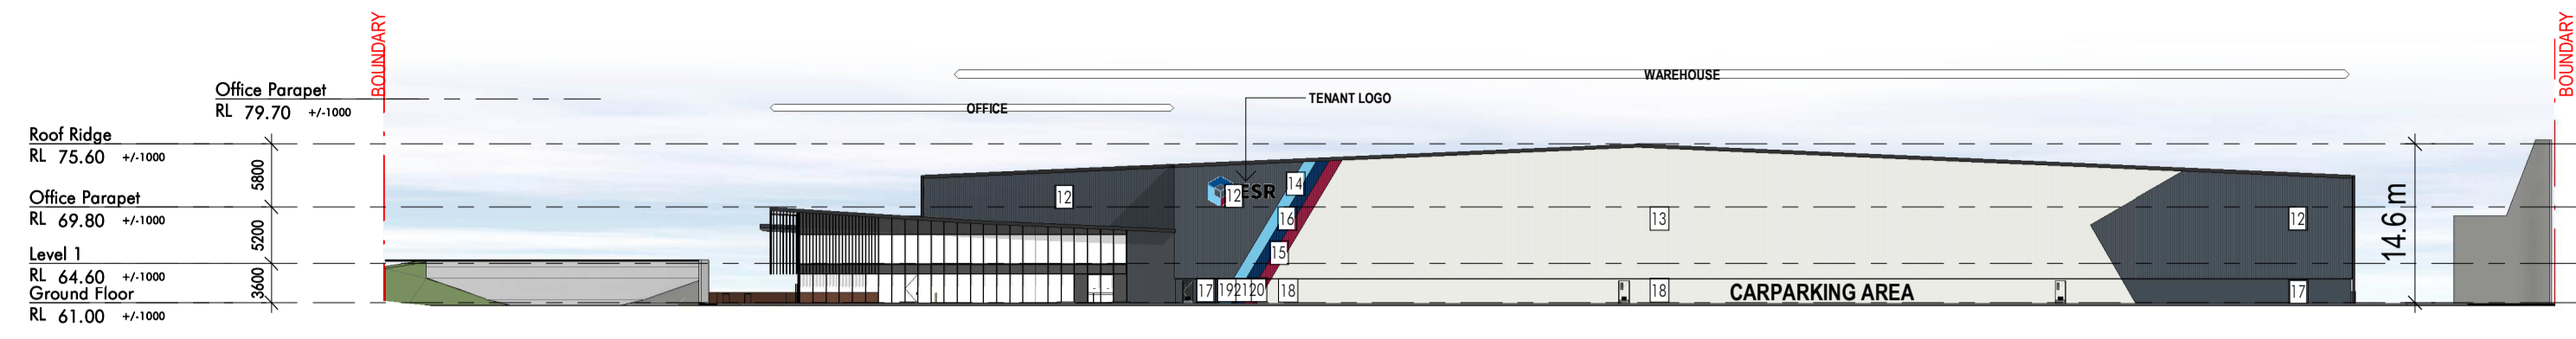

1 LOT 1 WAREHOUSE EAST ELEVATION
1:600

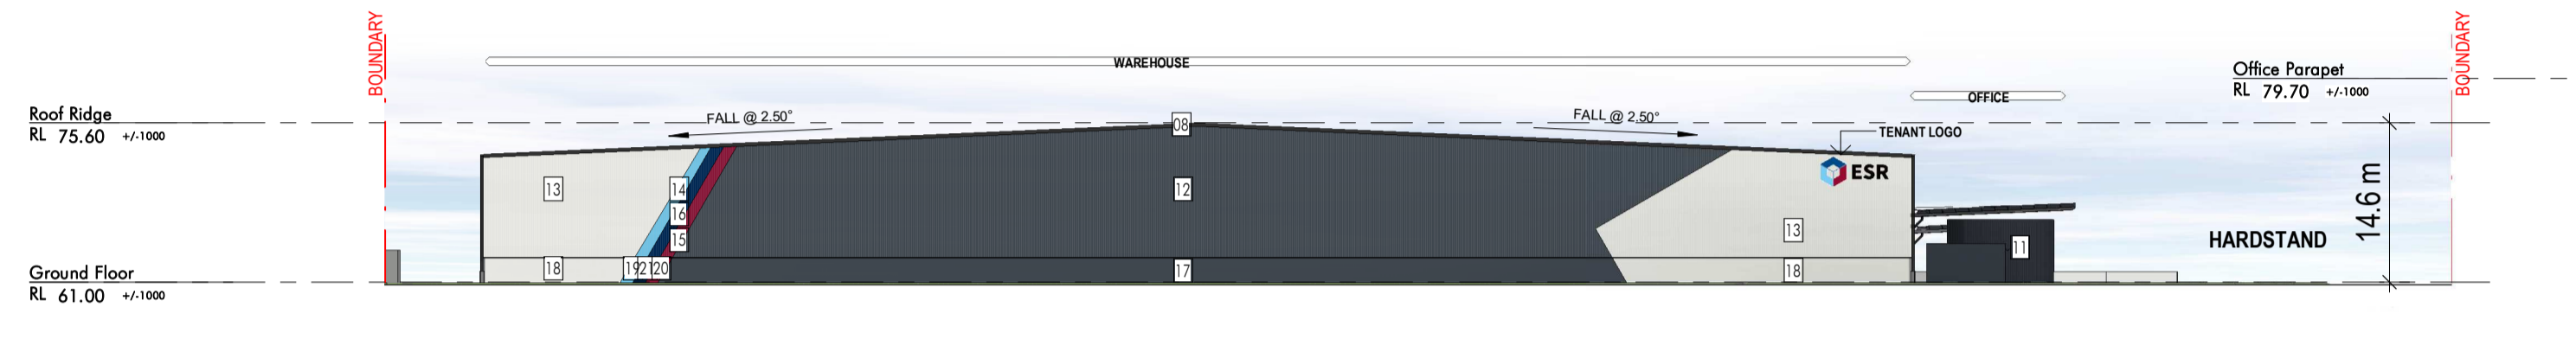

2 LOT 1 WAREHOUSE WEST ELEVATION
1:600

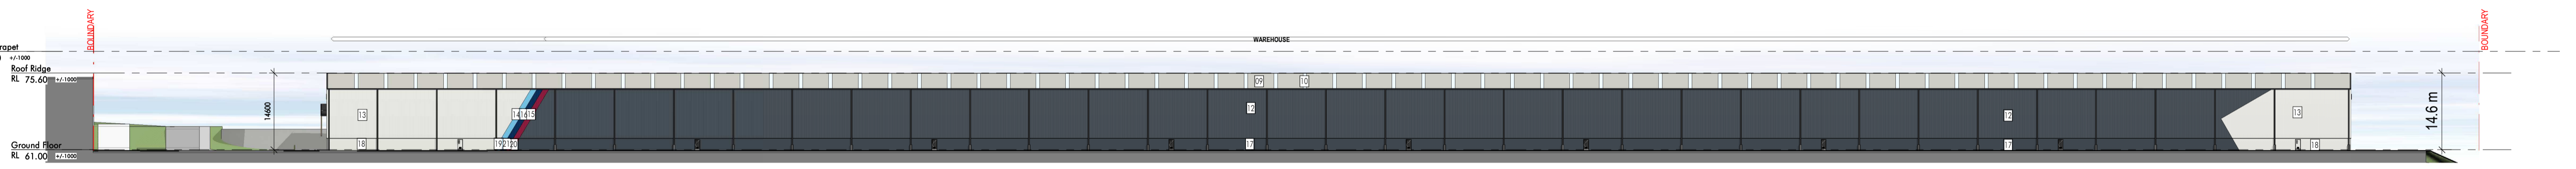

3 LOT 1 WAREHOUSE NORTH ELEVATION
1:600



4 LOT 1 WAREHOUSE SOUTH ELEVATION
1:600

WAREHOUSE FINISHES

- 1. PAINTED PRECAST PANEL - COLOUR TO MATCH COLORBOND IRONSTONE
- 2. PAINTED PRECAST PANEL - COLOUR TO MATCH COLORBOND SHALE GREY
- 3. PAINTED PRECAST PANEL - COLOUR TO MATCH COLORBOND SURFMIST
- 4. VERTICAL PROFILED METAL SHEETING - COLOUR TO MATCH COLORBOND IRONSTONE
- 5. VERTICAL PROFILED METAL SHEETING - COLOUR TO MATCH COLORBOND SHALE GREY
- 6. VERTICAL PROFILED METAL SHEETING - COLOUR TO MATCH COLORBOND SURFMIST
- 7. ROLLER SHUTTER DOOR & DOOR FRAMES TO MATCH COLORBOND IRONSTONE
- 8. ROOF ACCESSORIES, AVININGS & DOWNPIPES TO MATCH COLORBOND IRONSTONE
- 9. ROOF SHEETING - ZINCALUME
- 10. TRANSLUCENT PROFILED ROOF SHEETING
- 11. SPRINKLER TANK - COLOUR TO MATCH COLORBOND IRONSTONE
- 12. VERTICAL PROFILED METAL SHEETING - COLOUR TO MATCH ESR SLATE
- 13. VERTICAL PROFILED METAL SHEETING - COLOUR TO MATCH ESR WHITE
- 14. VERTICAL PROFILED METAL SHEETING - COLOUR TO MATCH ESR LIGHT BLUE
- 15. VERTICAL PROFILED METAL SHEETING - COLOUR TO MATCH ESR RED
- 16. VERTICAL PROFILED METAL SHEETING - COLOUR TO MATCH ESR BLUE
- 17. PAINTED PRECAST PANEL - COLOUR TO MATCH ESR SLATE
- 18. PAINTED PRECAST PANEL - COLOUR TO MATCH ESR WHITE
- 19. PAINTED PRECAST PANEL - COLOUR TO MATCH ESR LIGHT BLUE
- 20. PAINTED PRECAST PANEL - COLOUR TO MATCH ESR RED
- 21. PAINTED PRECAST PANEL - COLOUR TO MATCH ESR BLUE
- 22. ALUMINIUM FRAMES TO GLAZING SUITES MATCH COLORBOND MONUMENT
- 23. TIMBER-LOOK FEATURE BLADES
- 24. BARESTONE CLADDING
- 25. RECYCLED BRICKWORK
- 26. VISION GLAZING GREY
- 27. SPANDREL GLAZING DARKER GREY
- 28. OFFICE ROOF SHEETING - ZINCALUME
- 29. LONGLINE CLADDING TO MATCH MONUMENT MATT
- 30. PAINT FINISH - SURFMIST TO CONTAINERS


OFFICE FINISHES




Issue	Description	Date
P7	ISSUE FOR SSD APPROVAL / ELEVATION UPDATES	21.04.2022
P6	ISSUE FOR SSD APPROVAL	14.04.2022
P5	ISSUE FOR COORDINATION	22.03.2022
P4	ISSUE FOR REVIEW	04.11.2021
P3	PRELIMINARY ISSUE FOR REVIEW	28.09.2021
P2	ISSUE FOR APPROVAL SSD	13.12.2020
P1	PRE-DA	11.12.2020

Builder and/or subcontractors shall verify all project dimensions before commencing on-site work or off-site fabrication. Figured dimensions shall take precedence over scaled dimensions. This drawing is copyright and cannot be reproduced in whole or in part by any medium without the written permission of Nettleton Tribe Partnership Pty Ltd.

SSD APPROVAL

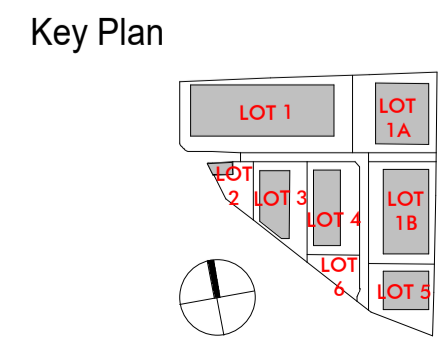

Project Name
Westlink
Project Address
Mamre Road, Kemps Creek

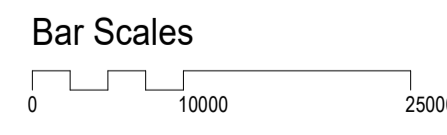

Drawing Title:
Elevations - LOT1

Author: **BC/HS** Checker: **MA** Sheet Size: **A1** Scale: **As indicated**

Drawing Number:
11920_DA021 Issue: **P7**

nettletontribe


nettleton tribe partnership Pty Ltd ABN 58 161 683 122
117 Willoughby Road, Crows Nest, NSW 2065
t +61 2 9431 6431
e: sydney@nettletontribe.com.au w: nettletontribe.com.au




1 LOT 1A WAREHOUSE NORTH ELEVATION
1:500



2 LOT 1A WAREHOUSE SOUTH ELEVATION
1:500

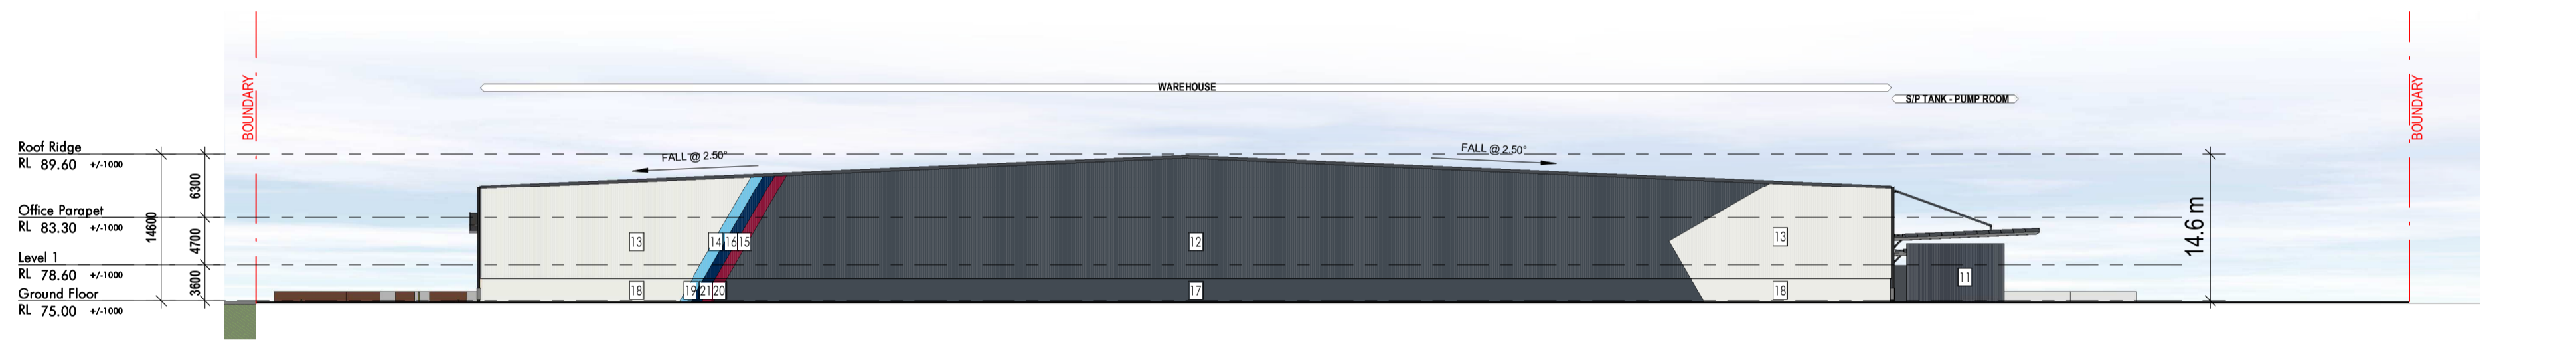

3 LOT 1A WAREHOUSE EAST ELEVATION
1:500

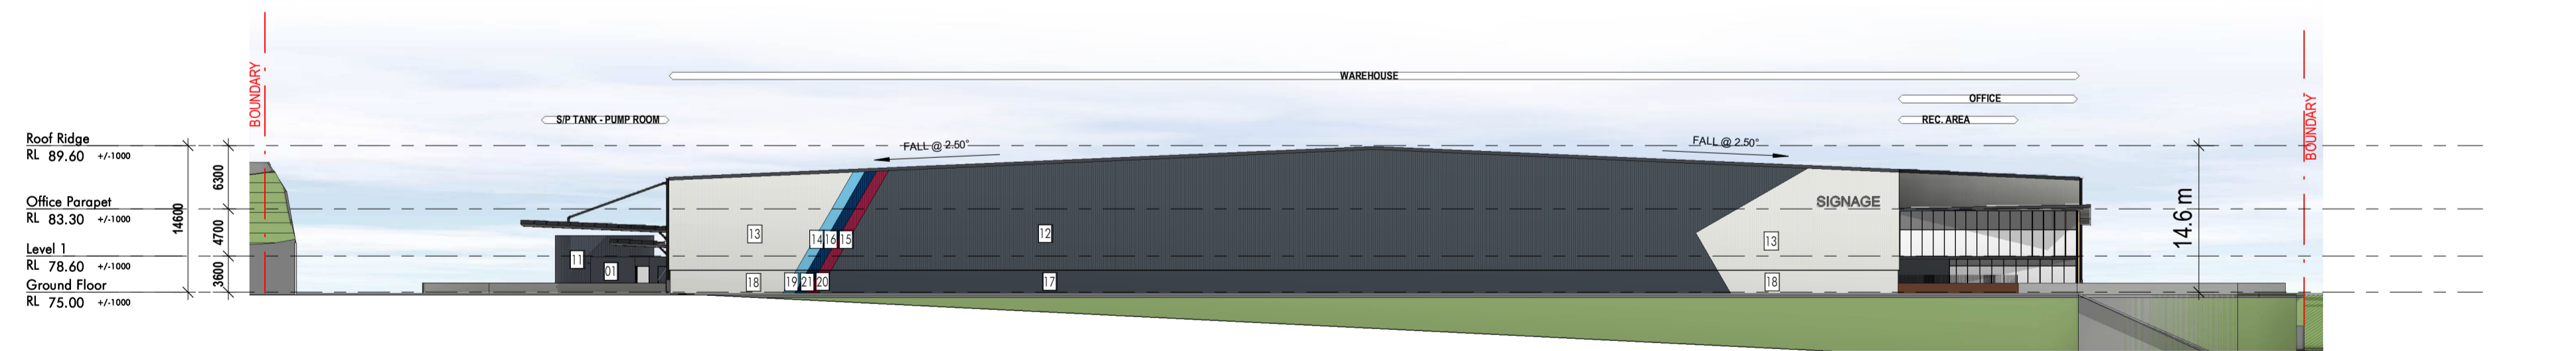

4 LOT 1A WAREHOUSE WEST ELEVATION
1:500

WAREHOUSE FINISHES									
1. PAINTED PRECAST PANEL - COLOUR TO MATCH COLORBOND IRONSTONE	2. PAINTED PRECAST PANEL - COLOUR TO MATCH COLORBOND SHALE GREY	3. PAINTED PRECAST PANEL - COLOUR TO MATCH COLORBOND SURFMIST	4. VERTICAL PROFILED METAL SHEETING - COLOUR TO MATCH COLORBOND IRONSTONE	5. VERTICAL PROFILED METAL SHEETING - COLOUR TO MATCH COLORBOND SHALE GREY	6. VERTICAL PROFILED METAL SHEETING - COLOUR TO MATCH COLORBOND SURFMIST	7. ROLLER SHUTTER DOOR & DOOR FRAMES TO MATCH COLORBOND IRONSTONE	8. ROOF ACCESSORIES, AVININGS & DOWNPIPES TO MATCH COLORBOND IRONSTONE	9. ROOF SHEETING - ZINCALUME	10. TRANSLUCENT PROFILED ROOF SHEETING
11. SPRINKLER TANK - COLOUR TO MATCH COLORBOND IRONSTONE	12. VERTICAL PROFILED METAL SHEETING - COLOUR TO MATCH ESR SLATE	13. VERTICAL PROFILED METAL SHEETING - COLOUR TO MATCH ESR WHITE	14. VERTICAL PROFILED METAL SHEETING - COLOUR TO MATCH ESR LIGHT BLUE	15. VERTICAL PROFILED METAL SHEETING - COLOUR TO MATCH ESR RED	16. VERTICAL PROFILED METAL SHEETING - COLOUR TO MATCH ESR BLUE	17. PAINTED PRECAST PANEL - COLOUR TO MATCH ESR SLATE	18. PAINTED PRECAST PANEL - COLOUR TO MATCH ESR WHITE		
19. PAINTED PRECAST PANEL - COLOUR TO MATCH ESR LIGHT BLUE	20. PAINTED PRECAST PANEL - COLOUR TO MATCH ESR RED	21. PAINTED PRECAST PANEL - COLOUR TO MATCH ESR BLUE							
OFFICE FINISHES									
22. ALUMINIUM FRAMES TO GLAZING SUITES MATCH COLORBOND MONUMENT	23. TIMBER-LOOK FEATURE BLADES	24. BARESTONE CLADDING	25. RECYCLED BRICKWORK	26. VISION GLAZING GREY	27. SPANDREL GLAZING DARKER GREY	28. OFFICE ROOF SHEETING - ZINCALUME	29. LONGLINE CLADDING TO MATCH MONUMENT MATT	30. PAINT FINISH - SURFMIST TO CONTAINERS	


21/04/2022 11:25 AM C:\BENT\LOCAL\20211920\1920_ESR_KEMPS_CREEK_SITE_04_2022\1920\1920.dwg




Issue	Description	Date
P7	ISSUE FOR SSD APPROVAL / ELEVATION UPDATES	21.04.2022
P6	ISSUE FOR SSD APPROVAL	14.04.2022
P5	ISSUE FOR COORDINATION	22.03.2022
P4	ISSUE FOR REVIEW	04.11.2021
P3	PRELIMINARY ISSUE FOR REVIEW	28.09.2021
P2	ISSUE FOR APPROVAL SSD	18.12.2020
P1	PRE-DA	10.12.2020

Builder and/or subcontractors shall verify all project dimensions before commencing on-site work or off-site fabrication. Figured dimensions shall take precedence over scaled dimensions. This drawing is copyright and cannot be reproduced in whole or in part by any medium without the written permission of Nettleton Tribe Partnership Pty Ltd.

SSD APPROVAL

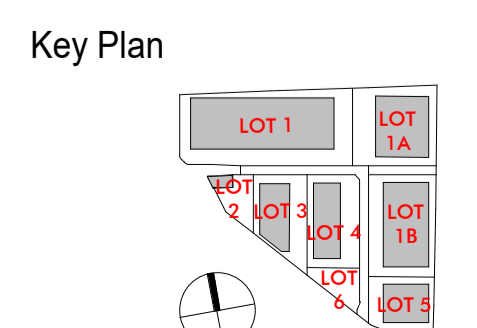

Project Name
Westlink
Project Address
Mamre Road, Kemps Creek

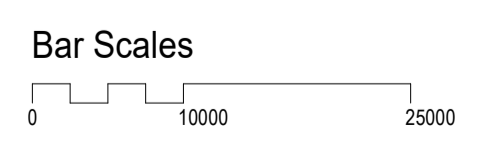


Drawing Title:
Elevations - LOT1A


Author: BC/HS Checker: MA Sheet Size: A1
Drawing Number: **11920_DA022** Issue: **P7**

Scale: **As indicated**




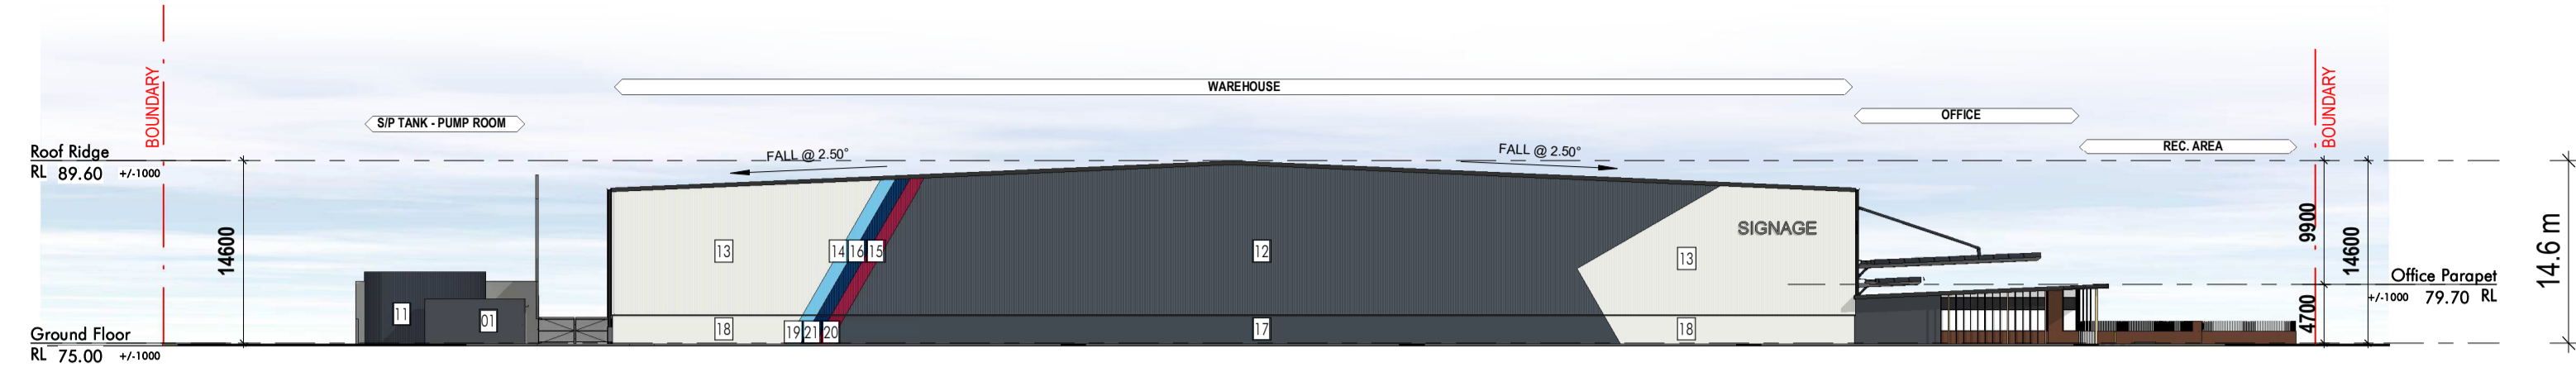


1 LOT 1B WAREHOUSE NORTH ELEVATION
1:500

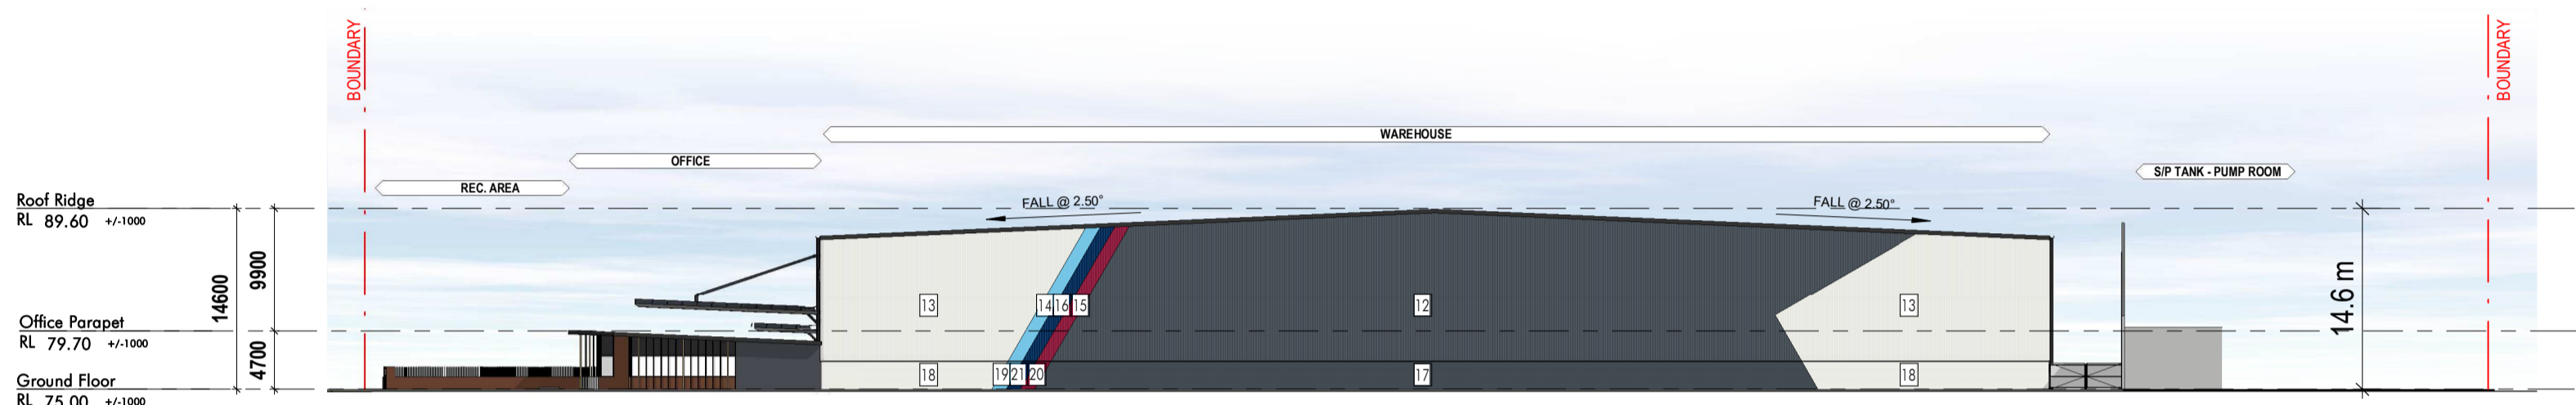

2 LOT 1B WAREHOUSE SOUTH ELEVATION
1:500

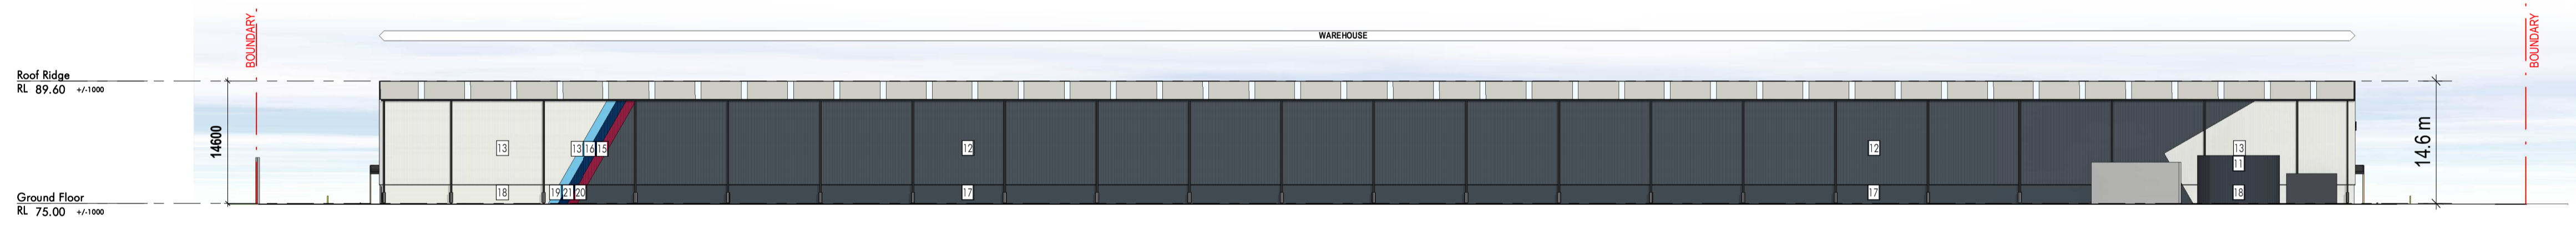

3 LOT 1B WAREHOUSE EAST ELEVATION
1:500

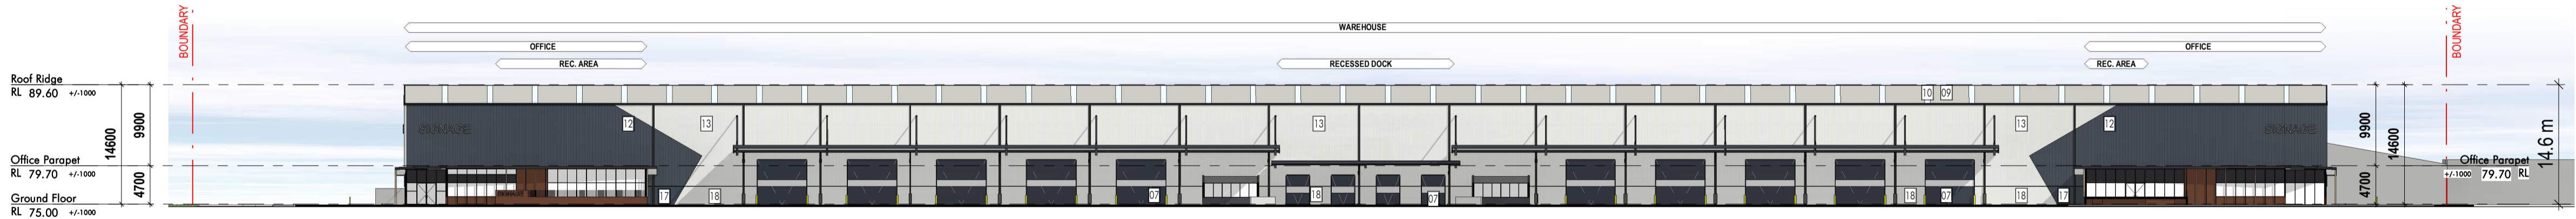

4 LOT 1B WAREHOUSE WEST ELEVATION
1:500

WAREHOUSE FINISHES

- | | | | | | | | | |
|--|---|--|---|--|--|---|--|---|
| 1. PAINTED PRECAST PANEL - COLOUR TO MATCH COLORBOND IRONSTONE | 2. PAINTED PRECAST PANEL - COLOUR TO MATCH COLORBOND SHALE GREY | 3. PAINTED PRECAST PANEL - COLOUR TO MATCH COLORBOND SURFMIST | 4. VERTICAL PROFILED METAL SHEETING - COLOUR TO MATCH COLORBOND IRONSTONE | 5. VERTICAL PROFILED METAL SHEETING - COLOUR TO MATCH COLORBOND SHALE GREY | 6. VERTICAL PROFILED METAL SHEETING - COLOUR TO MATCH COLORBOND SURFMIST | 7. ROLLER SHUTTER DOOR & DOOR FRAMES TO MATCH COLORBOND IRONSTONE | 8. ROOF ACCESSORIES, AVININGS & DOWNPIPES TO MATCH COLORBOND IRONSTONE | 9. ROOF SHEETING - ZINCALUME |
| 10. TRANSLUCENT PROFILED ROOF SHEETING | 11. SPRINKLER TANK - COLOUR TO MATCH COLORBOND IRONSTONE | 12. VERTICAL PROFILED METAL SHEETING - COLOUR TO MATCH ESR SLATE | 13. VERTICAL PROFILED METAL SHEETING - COLOUR TO MATCH ESR WHITE | 14. VERTICAL PROFILED METAL SHEETING - COLOUR TO MATCH ESR LIGHT BLUE | 15. VERTICAL PROFILED METAL SHEETING - COLOUR TO MATCH ESR RED | 16. VERTICAL PROFILED METAL SHEETING - COLOUR TO MATCH ESR BLUE | 17. PAINTED PRECAST PANEL - COLOUR TO MATCH ESR SLATE | 18. PAINTED PRECAST PANEL - COLOUR TO MATCH ESR WHITE |
| 19. PAINTED PRECAST PANEL - COLOUR TO MATCH ESR LIGHT BLUE | 20. PAINTED PRECAST PANEL - COLOUR TO MATCH ESR RED | 21. PAINTED PRECAST PANEL - COLOUR TO MATCH ESR BLUE | | | | | | |

OFFICE FINISHES


- | | | | | | | | | |
|---|--------------------------------|------------------------|------------------------|-------------------------|----------------------------------|--------------------------------------|--|---|
| 22. ALUMINIUM FRAMES TO GLAZING SUITES MATCH COLORBOND MONUMENT | 23. TIMBER-LOOK FEATURE BLADES | 24. BARESTONE CLADDING | 25. RECYCLED BRICKWORK | 26. VISION GLAZING GREY | 27. SPANDREL GLAZING DARKER GREY | 28. OFFICE ROOF SHEETING - ZINCALUME | 29. LONGLINE CLADDING TO MATCH MONUMENT MATT | 30. PAINT FINISH - SURFMIST TO CONTAINERS |
|---|--------------------------------|------------------------|------------------------|-------------------------|----------------------------------|--------------------------------------|--|---|




Issue	Description	Date
P3	ISSUE FOR SSD APPROVAL / ELEVATION UPDATES	21.04.2022
P2	ISSUE FOR SSD APPROVAL	14.04.2022
P1	ISSUE FOR COORDINATION	22.03.2022

Builder and/or subcontractors shall verify all project dimensions before commencing on-site work or off-site fabrication. Figured dimensions shall take precedence over scaled dimensions. This drawing is copyright and cannot be reproduced in whole or in part by any medium without the written permission of Nettleton Tribe Partnership Pty Ltd.

SSD APPROVAL

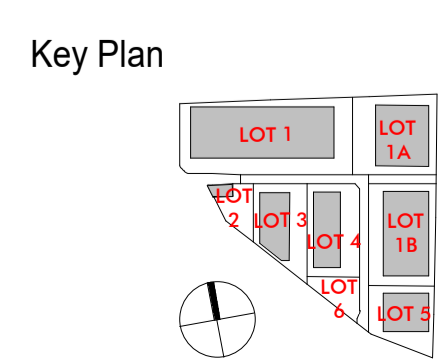

Project Name
Westlink
Project Address
Mamre Road, Kemps Creek

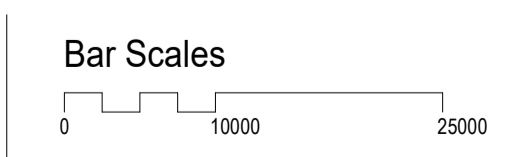


Drawing Title:
Elevations - LOT1B

Author: **BC/HS** Checker: **MA** Sheet Size: **A1** Scale: **As indicated**


Drawing Number:
11920_DA023 Issue: **P3**

nettletontribe

nettleton tribe partnership pty ltd ABN 58 161 683 122
117 Willoughby Road, Crows Nest, NSW 2065
t +61 2 9431 6431
e: sydney@nettletontribe.com.au w: nettletontribe.com.au

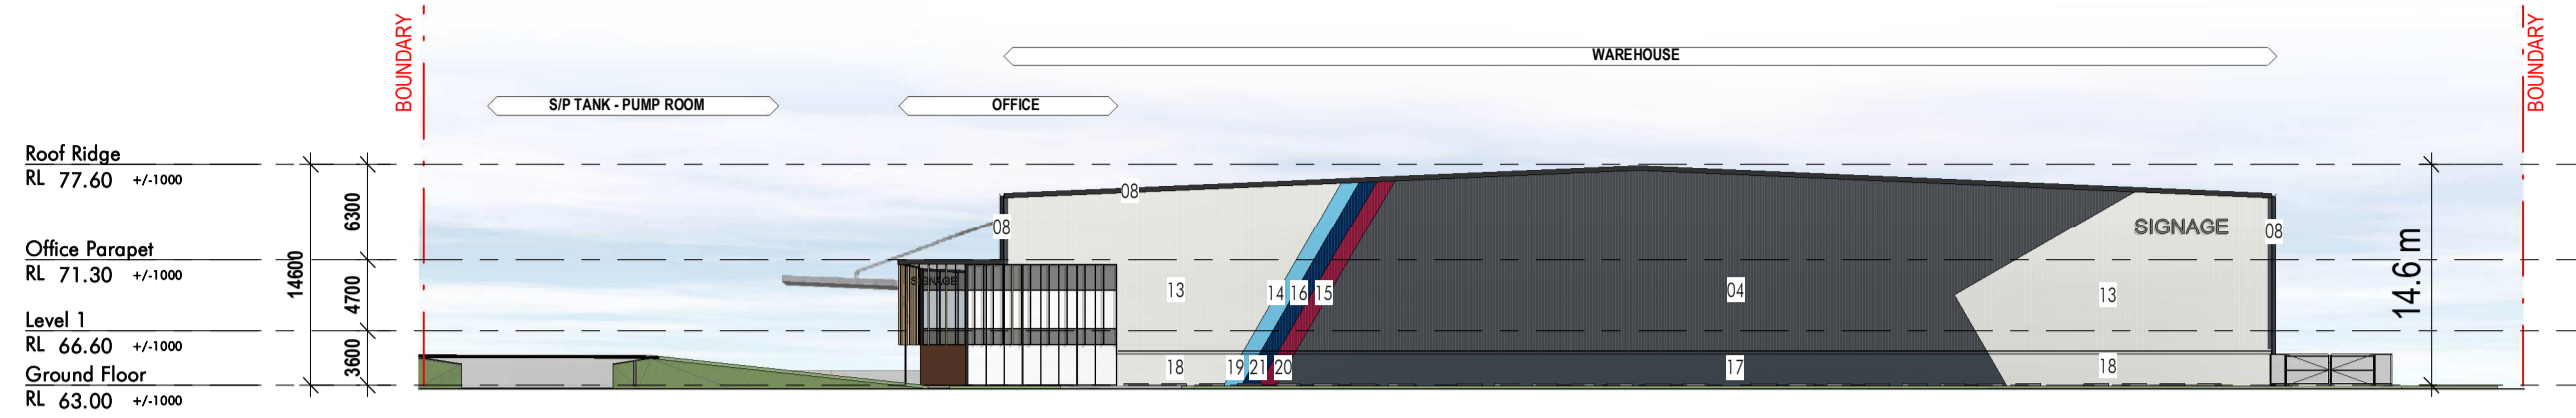


1 LOT 3 WAREHOUSE NORTH ELEVATION
1:500

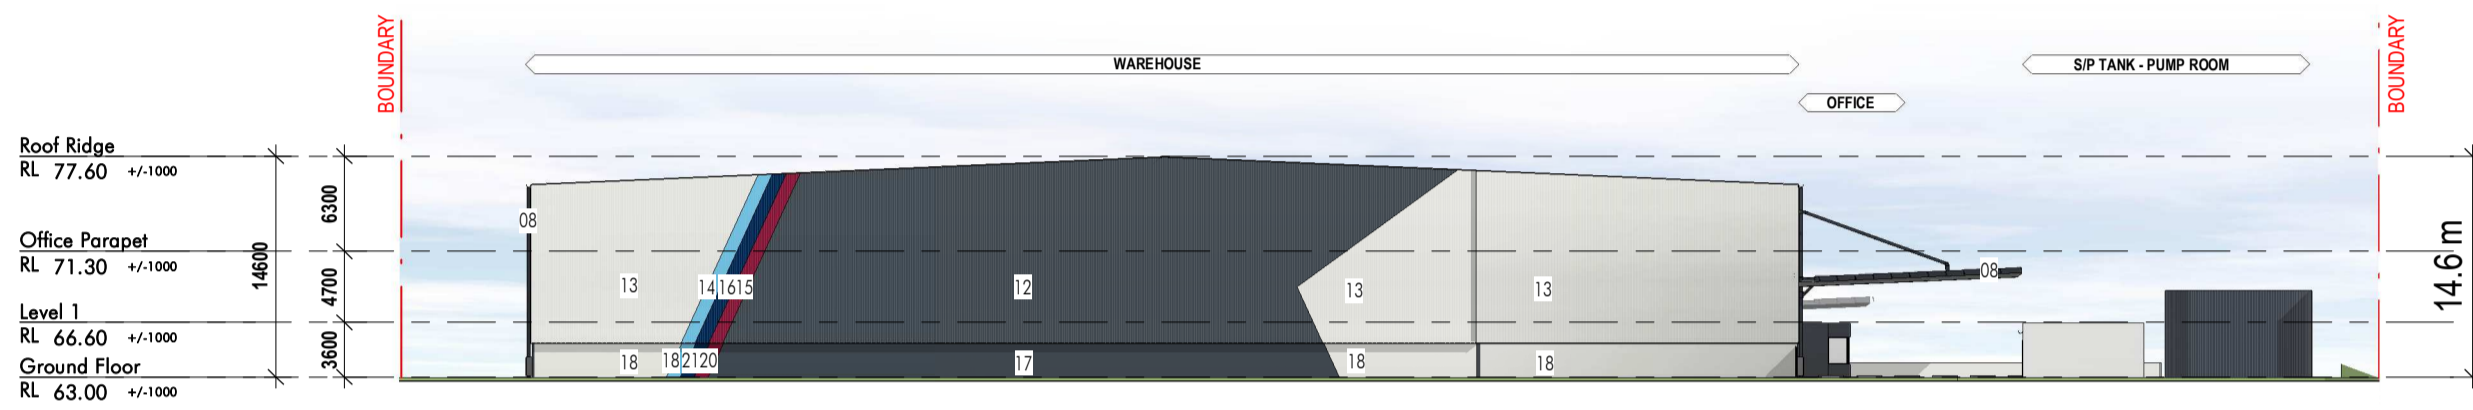

2 LOT 3 WAREHOUSE SOUTH ELEVATION
1:500



3 LOT 3 WAREHOUSE EAST ELEVATION
1:500

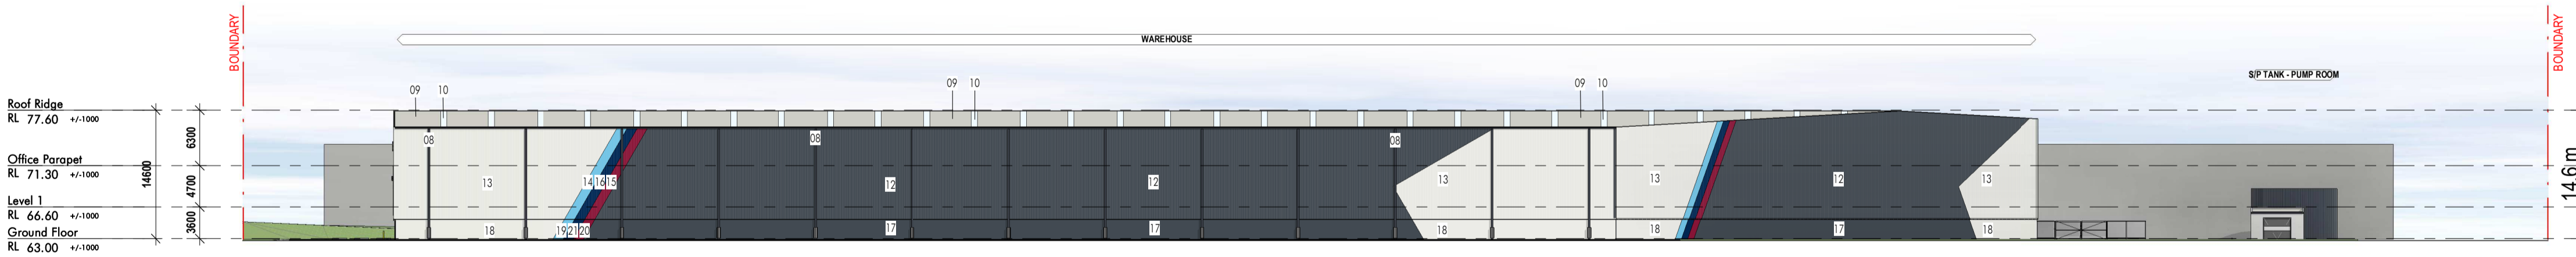

4 LOT 3 WAREHOUSE WEST ELEVATION
1:500

WAREHOUSE FINISHES

- 1. PAINTED PRECAST PANEL - COLOUR TO MATCH COLORBOND IRONSTONE
- 2. PAINTED PRECAST PANEL - COLOUR TO MATCH COLORBOND SHALE GREY
- 3. PAINTED PRECAST PANEL - COLOUR TO MATCH COLORBOND SURFIMIST
- 4. VERTICAL PROFILED METAL SHEETING - COLOUR TO MATCH COLORBOND IRONSTONE
- 5. VERTICAL PROFILED METAL SHEETING - COLOUR TO MATCH COLORBOND SHALE GREY
- 6. VERTICAL PROFILED METAL SHEETING - COLOUR TO MATCH COLORBOND SURFIMIST
- 7. ROLLER SHUTTER DOOR & DOOR FRAMES TO MATCH COLORBOND IRONSTONE
- 8. ROOF ACCESSORIES, AWNINGS & DOWNPIPES TO MATCH COLORBOND IRONSTONE
- 9. ROOF SHEETING - ZINCALUME
- 10. TRANSLUCENT PROFILED ROOF SHEETING
- 11. SPRINKLER TANK - COLOUR TO MATCH COLORBOND IRONSTONE
- 12. VERTICAL PROFILED METAL SHEETING - COLOUR TO MATCH ESR SLATE
- 13. VERTICAL PROFILED METAL SHEETING - COLOUR TO MATCH ESR WHITE
- 14. VERTICAL PROFILED METAL SHEETING - COLOUR TO MATCH ESR LIGHT BLUE
- 15. VERTICAL PROFILED METAL SHEETING - COLOUR TO MATCH ESR RED
- 16. VERTICAL PROFILED METAL SHEETING - COLOUR TO MATCH ESR BLUE
- 17. PAINTED PRECAST PANEL - COLOUR TO MATCH ESR SLATE
- 18. PAINTED PRECAST PANEL - COLOUR TO MATCH ESR WHITE
- 19. PAINTED PRECAST PANEL - COLOUR TO MATCH ESR LIGHT BLUE
- 20. PAINTED PRECAST PANEL - COLOUR TO MATCH ESR RED
- 21. PAINTED PRECAST PANEL - COLOUR TO MATCH ESR BLUE
- 22. ALUMINIUM FRAMES TO GLAZING SUITES MATCH COLORBOND MONUMENT
- 23. TIMBER-LOOK FEATURE BLADES
- 24. BARESTONE CLADDING
- 25. RECYCLED BRICKWORK
- 26. VISION GLAZING GREY
- 27. SPANDREL GLAZING DARKER GREY
- 28. OFFICE ROOF SHEETING - ZINCALUME
- 29. LONGLINE CLADDING TO MATCH MONUMENT MATT
- 30. PAINT FINISH - SURFIMIST TO CONTAINERS

OFFICE FINISHES


21/04/2022 11:3:20 AM C:\BENTON\LOCAL\2020\11920_DA024_ISSUING_CADD\ESR_DA_2020_11920\11920_01.dwg




Issue	Description	Date
P7	ISSUE FOR SSD APPROVAL / ELEVATION UPDATES	21.04.2022
P6	ISSUE FOR SSD APPROVAL	14.04.2022
P5	ISSUE FOR COORDINATION	23.03.2022
P4	ISSUE FOR REVIEW	04.11.2021
P3	PRELIMINARY ISSUE FOR REVIEW	29.09.2021
P2	ISSUE FOR APPROVAL SSD	18.12.2020
P1	PRE-DA	11.12.2020

Builder and/or subcontractors shall verify all project dimensions before commencing on-site work or off-site fabrication. Figured dimensions shall take precedence over scaled dimensions. This drawing is copyright and cannot be reproduced in whole or in part by any medium without the written permission of Nettleton Tribe Partnership Pty Ltd.

SSD APPROVAL

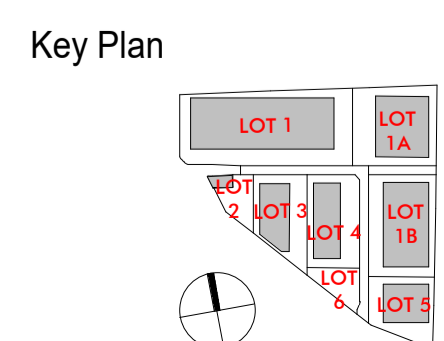

Project Name
Westlink
Project Address
Mamre Road, Kemps Creek

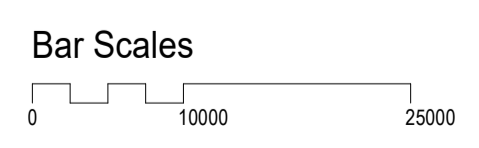


Drawing Title:
Elevations - LOT3


Author: **BC/HS** Checker: **MA** Sheet Size: **A1** Scale: **As indicated**

Drawing Number:
11920_DA024 Issue: **P7**



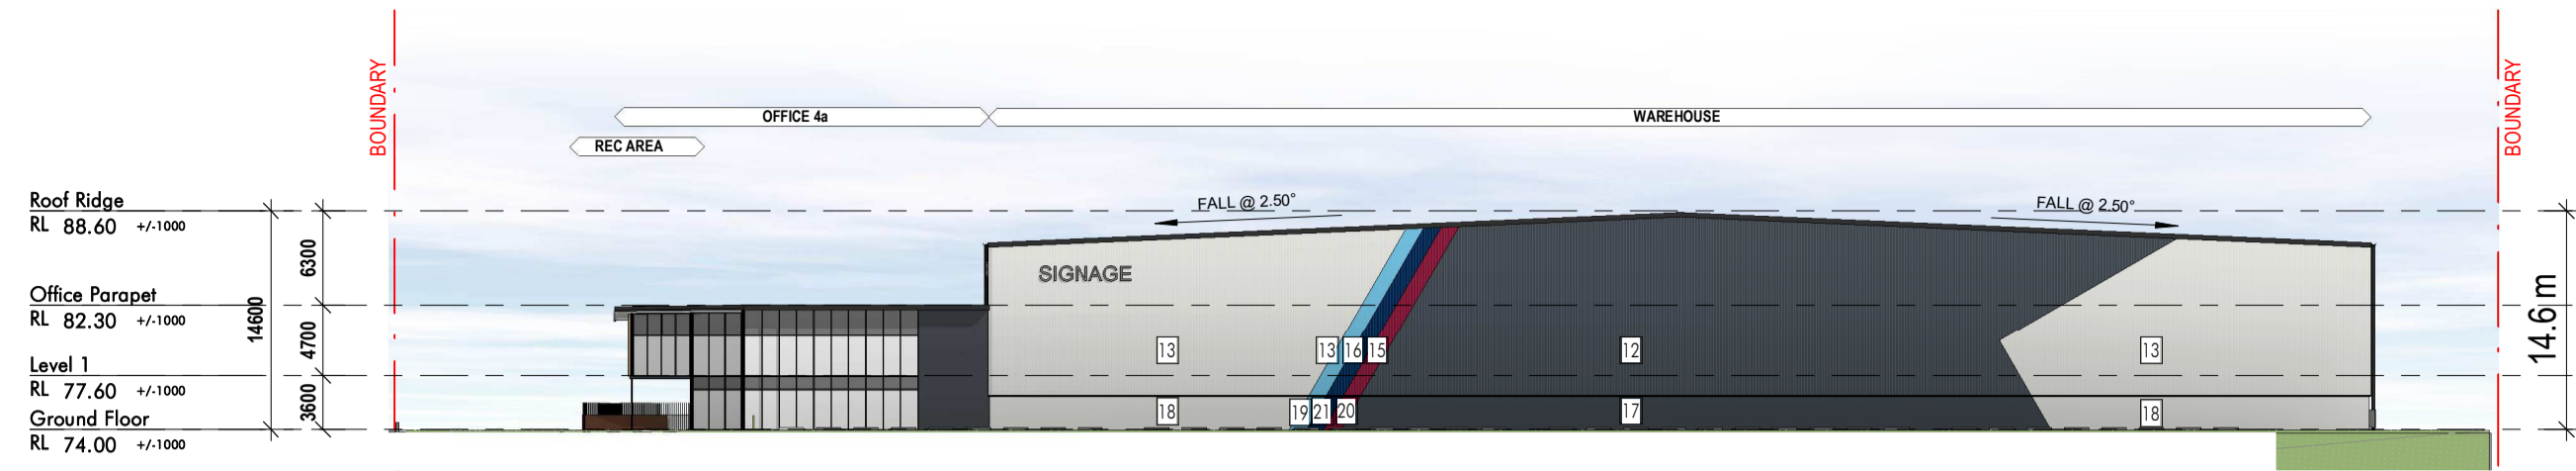


1 LOT 4 WAREHOUSE NORTH ELEVATION
1:500

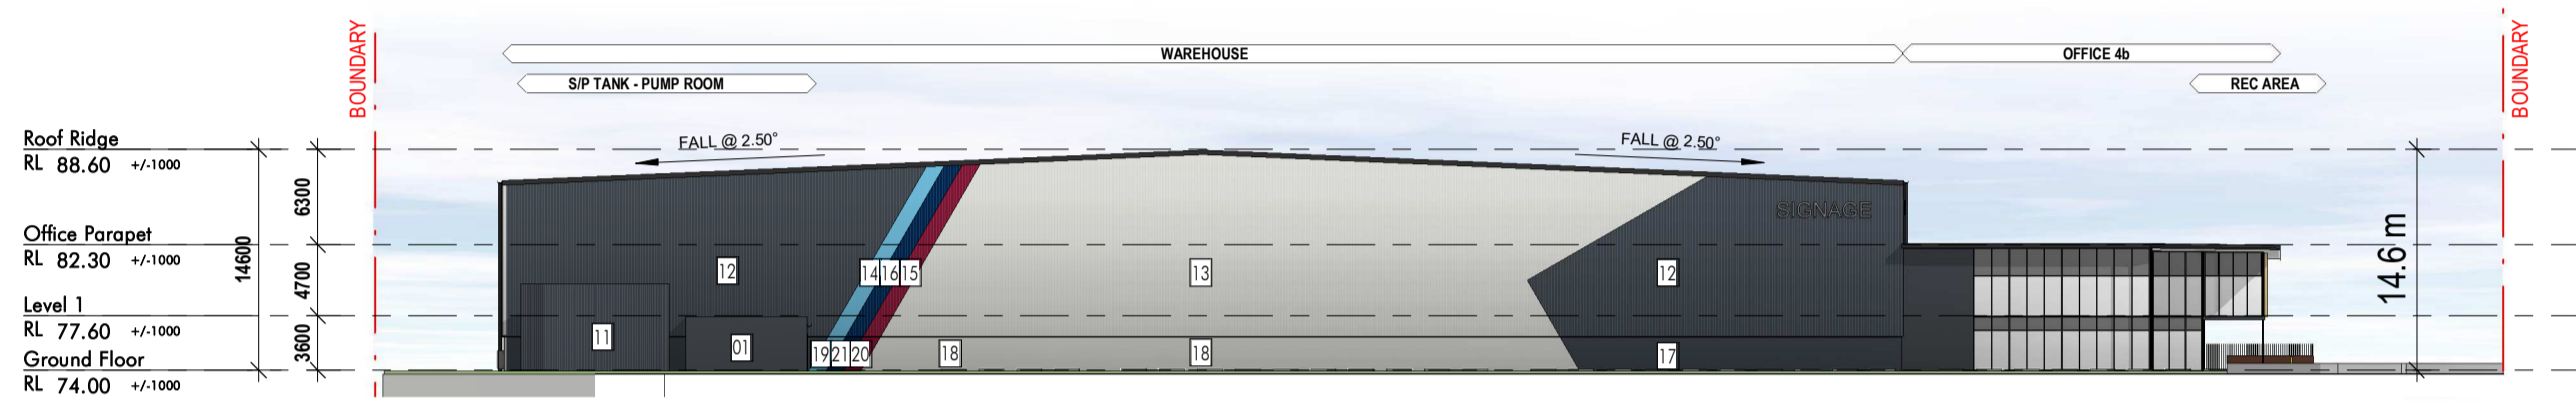

2 LOT 4 WAREHOUSE SOUTH ELEVATION
1:500



3 LOT 4 WAREHOUSE EAST ELEVATION
1:500

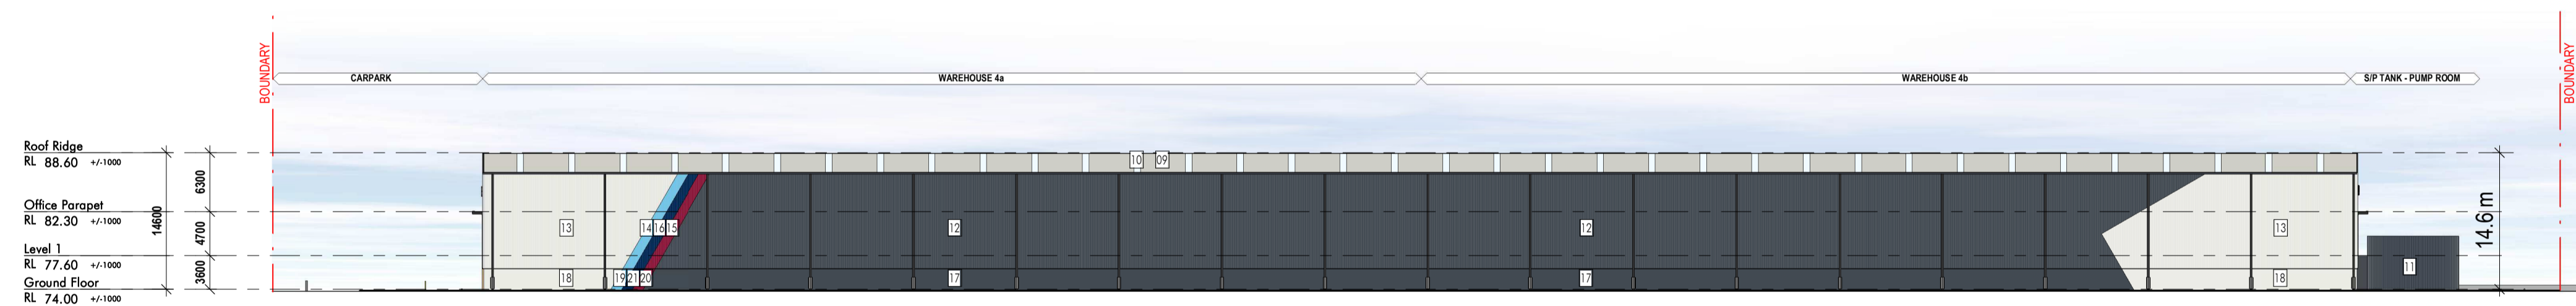

4 LOT 4 WAREHOUSE WEST ELEVATION
1:500


WAREHOUSE FINISHES	
1. PAINTED PRECAST PANEL - COLOUR TO MATCH COLORBOND IRONSTONE	2. PAINTED PRECAST PANEL - COLOUR TO MATCH COLORBOND SHALE GREY
3. PAINTED PRECAST PANEL - COLOUR TO MATCH COLORBOND SURFMIST	4. VERTICAL PROFILED METAL SHEETING - COLOUR TO MATCH COLORBOND IRONSTONE
5. VERTICAL PROFILED METAL SHEETING - COLOUR TO MATCH COLORBOND SHALE GREY	6. VERTICAL PROFILED METAL SHEETING - COLOUR TO MATCH COLORBOND SURFMIST
7. ROLLER SHUTTER DOOR & DOOR FRAMES TO MATCH COLORBOND IRONSTONE	8. ROOF ACCESSORIES, AWNINGS & DOWNPIPES TO MATCH COLORBOND IRONSTONE
9. ROOF SHEETING - ZINCALUME	10. TRANSLUCENT PROFILED ROOF SHEETING
11. SPRINKLER TANK - COLOUR TO MATCH COLORBOND IRONSTONE	12. VERTICAL PROFILED METAL SHEETING - COLOUR TO MATCH ESR SLATE
13. VERTICAL PROFILED METAL SHEETING - COLOUR TO MATCH ESR WHITE	14. VERTICAL PROFILED METAL SHEETING - COLOUR TO MATCH ESR LIGHT BLUE
15. VERTICAL PROFILED METAL SHEETING - COLOUR TO MATCH ESR RED	16. VERTICAL PROFILED METAL SHEETING - COLOUR TO MATCH ESR BLUE
17. PAINTED PRECAST PANEL - COLOUR TO MATCH ESR SLATE	18. PAINTED PRECAST PANEL - COLOUR TO MATCH ESR WHITE
19. PAINTED PRECAST PANEL - COLOUR TO MATCH ESR LIGHT BLUE	20. PAINTED PRECAST PANEL - COLOUR TO MATCH ESR RED
21. PAINTED PRECAST PANEL - COLOUR TO MATCH ESR BLUE	22. ALUMINIUM FRAMES TO GLAZING SUITES MATCH COLORBOND MONUMENT
23. TIMBER-LOOK FEATURE BLADES	24. BARESTONE CLADDING
25. RECYCLED BRICKWORK	26. VISION GLAZING GREY
27. SPANDREL GLAZING DARKER GREY	28. OFFICE ROOF SHEETING - ZINCALUME
29. LONGLINE CLADDING TO MATCH MONUMENT MATT	30. PAINT FINISH - SURFMIST TO CONTAINERS




Issue	Description	Date
P7	ISSUE FOR SSD APPROVAL / ELEVATION UPDATES	21.04.2022
P6	ISSUE FOR SSD APPROVAL	14.04.2022
P5	ISSUE FOR COORDINATION	22.03.2022
P4	ISSUE FOR REVIEW	04.11.2021
P3	PRELIMINARY ISSUE FOR REVIEW	28.09.2021
P2	ISSUE FOR APPROVAL SSD	11.12.2020
P1	PRE-DA	11.12.2020

Builder and/or subcontractors shall verify all project dimensions before commencing on-site work or off-site fabrication. Figured dimensions shall take precedence over scaled dimensions. This drawing is copyright and cannot be reproduced in whole or in part by any medium without the written permission of Nettleton Tribe Partnership Pty Ltd.

SSD APPROVAL

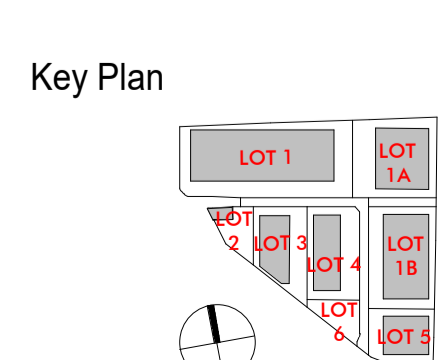

Project Name
Westlink
Project Address
Mamre Road, Kemps Creek

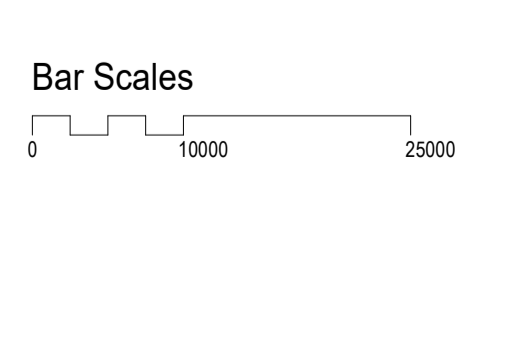


Drawing Title:
Elevations - LOT4


Author: **BC/HS** Checker: **MA** Sheet Size: **A1** Scale: **As indicated**

Drawing Number:
11920_DA025 Issue: **P7**




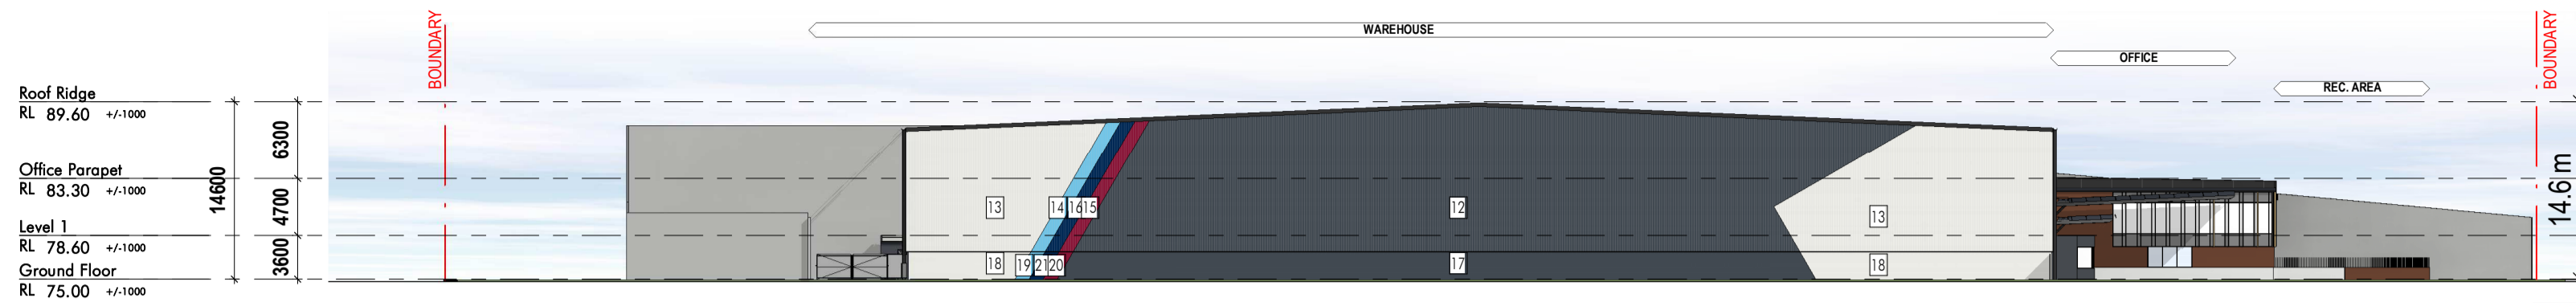


1 LOT 5 WAREHOUSE NORTH ELEVATION
1:500

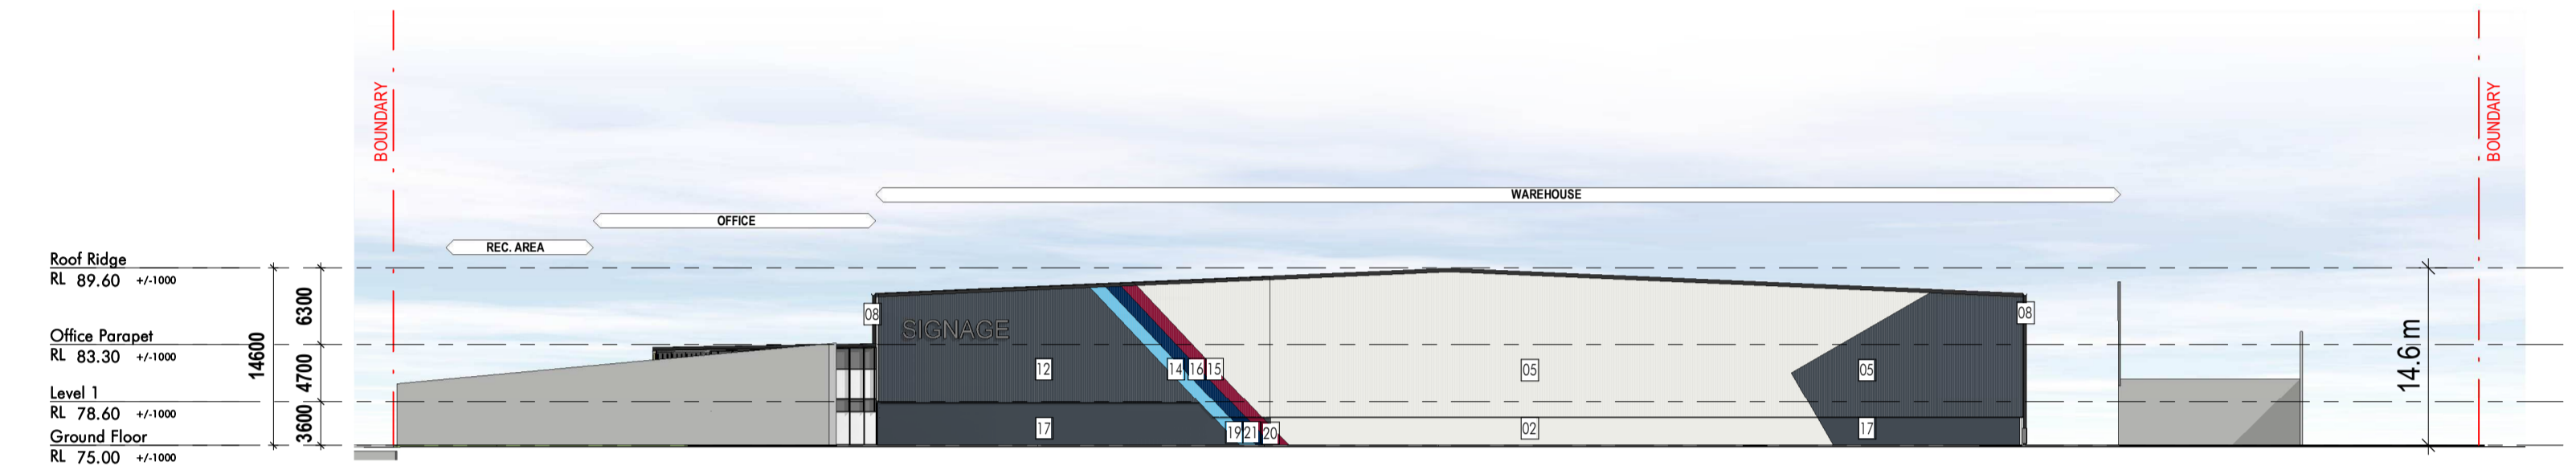

2 LOT 5 WAREHOUSE SOUTH ELEVATION
1:500

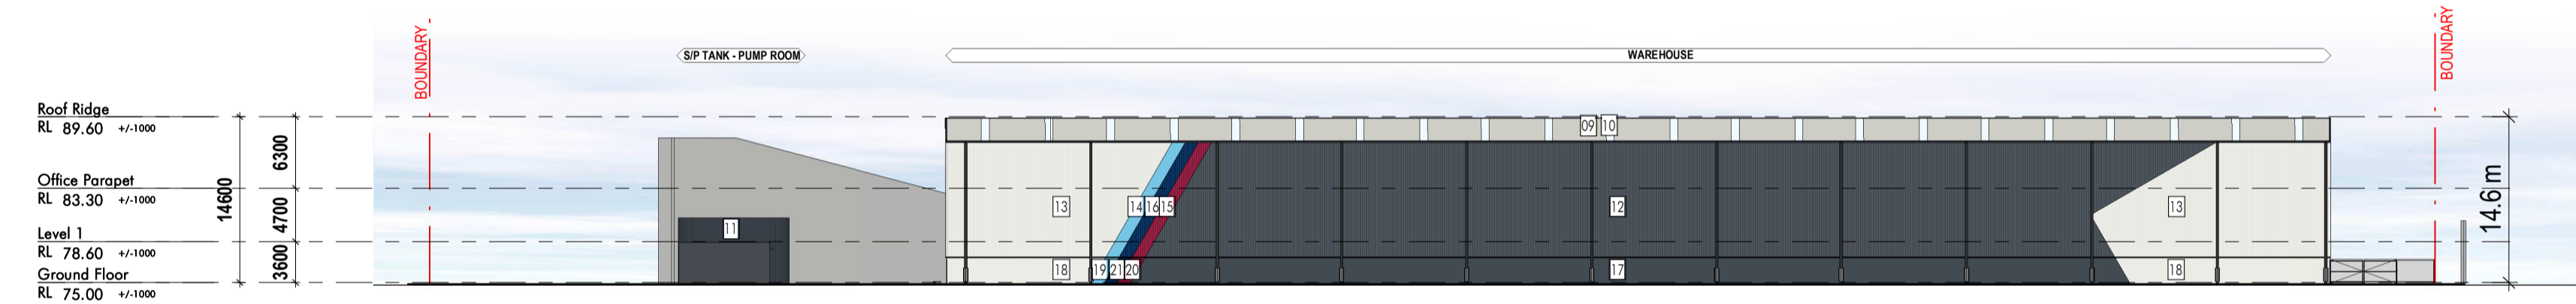

3 LOT 5 WAREHOUSE EAST ELEVATION
1:500

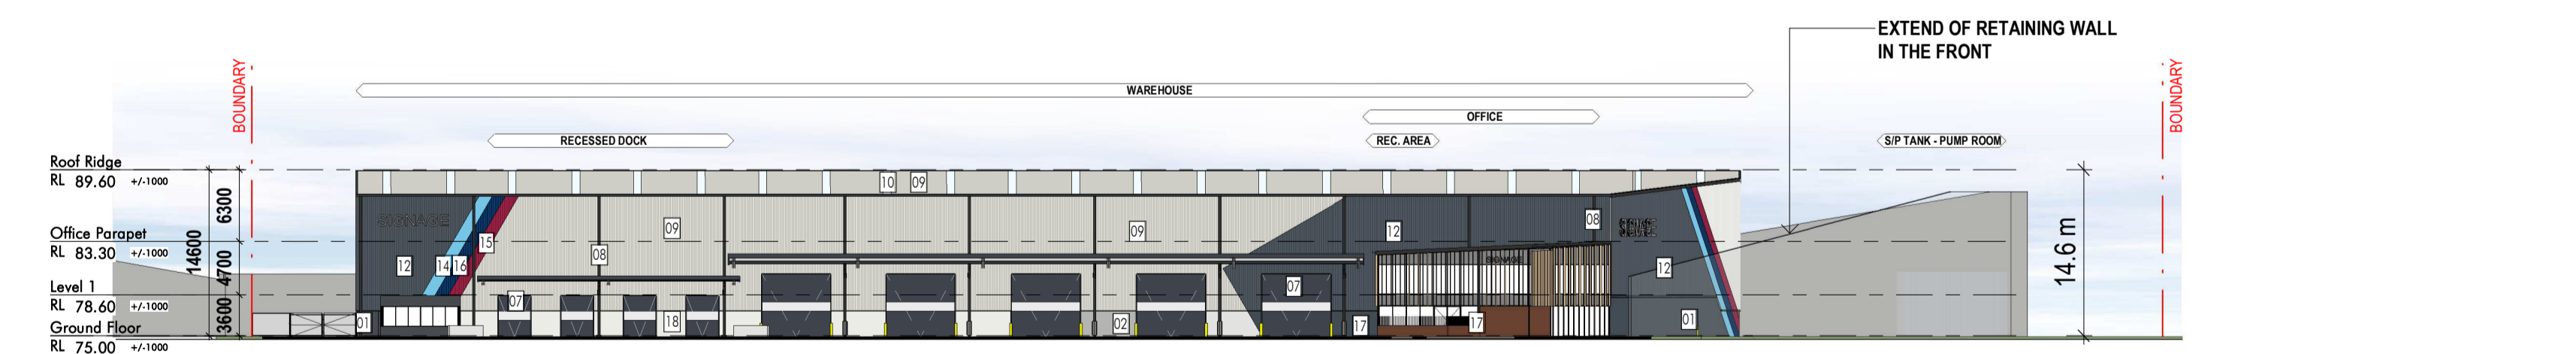

4 LOT 5 WAREHOUSE WEST ELEVATION
1:500


WAREHOUSE FINISHES	
1. PAINTED PRECAST PANEL - COLOUR TO MATCH COLORBOND IRONSTONE	2. PAINTED PRECAST PANEL - COLOUR TO MATCH COLORBOND SHALE GREY
3. PAINTED PRECAST PANEL - COLOUR TO MATCH COLORBOND SURFMIST	4. VERTICAL PROFILED METAL SHEETING - COLOUR TO MATCH COLORBOND IRONSTONE
5. VERTICAL PROFILED METAL SHEETING - COLOUR TO MATCH COLORBOND SHALE GREY	6. VERTICAL PROFILED METAL SHEETING - COLOUR TO MATCH COLORBOND SURFMIST
7. ROLLER SHUTTER DOOR & DOOR FRAMES TO MATCH COLORBOND IRONSTONE	8. ROOF ACCESSORIES, AWNINGS & DOWNPIPES TO MATCH COLORBOND IRONSTONE
9. ROOF SHEETING - ZINCALUME	10. TRANSLUCENT PROFILED ROOF SHEETING
11. SPRINKLER TANK - COLOUR TO MATCH COLORBOND IRONSTONE	12. VERTICAL PROFILED METAL SHEETING - COLOUR TO MATCH ESR SLATE
13. VERTICAL PROFILED METAL SHEETING - COLOUR TO MATCH ESR WHITE	14. VERTICAL PROFILED METAL SHEETING - COLOUR TO MATCH ESR LIGHT BLUE
15. VERTICAL PROFILED METAL SHEETING - COLOUR TO MATCH ESR RED	16. VERTICAL PROFILED METAL SHEETING - COLOUR TO MATCH ESR BLUE
17. PAINTED PRECAST PANEL - COLOUR TO MATCH ESR SLATE	18. PAINTED PRECAST PANEL - COLOUR TO MATCH ESR WHITE
19. PAINTED PRECAST PANEL - COLOUR TO MATCH ESR LIGHT BLUE	20. PAINTED PRECAST PANEL - COLOUR TO MATCH ESR RED
21. PAINTED PRECAST PANEL - COLOUR TO MATCH ESR BLUE	22. ALUMINIUM FRAMES TO GLAZING SLITS MATCH COLORBOND MONUMENT
23. TIMBER-LOOK FEATURE BLADES	24. BARESTONE CLADDING
25. RECYCLED BRICKWORK	26. VISION GLAZING GREY
27. SPANDREL GLAZING DARKER GREY	28. OFFICE ROOF SHEETING - ZINCALUME
29. LONGLINE CLADDING TO MATCH MONUMENT MATT	30. PAINT FINISH - SURFMIST TO CONTAINERS




Issue	Description	Date
P8	ISSUE FOR SSD APPROVAL / ELEVATION UPDATES	21.04.2022
P7	ISSUE FOR SSD APPROVAL	14.04.2022
P6	ISSUE FOR COORDINATION	22.03.2022
P5	ISSUE FOR REVIEW	04.11.2021
P4	PRELIMINARY ISSUE FOR REVIEW	28.09.2021
P3	ISSUE FOR APPROVAL SSD	21.01.2021
P2	ISSUE FOR APPROVAL SSD	18.12.2020
P1	PRE-DA	11.12.2020

Builder and/or subcontractors shall verify all project dimensions before commencing on-site work or off-site fabrication. Figured dimensions shall take precedence over scaled dimensions. This drawing is copyright and cannot be reproduced in whole or in part by any medium without the written permission of Nettleton Tribe Partnership Pty Ltd.

SSD APPROVAL

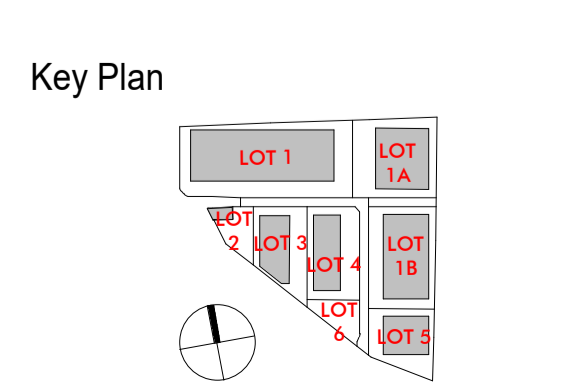

Project Name
Westlink
Project Address
Mamre Road, Kemps Creek

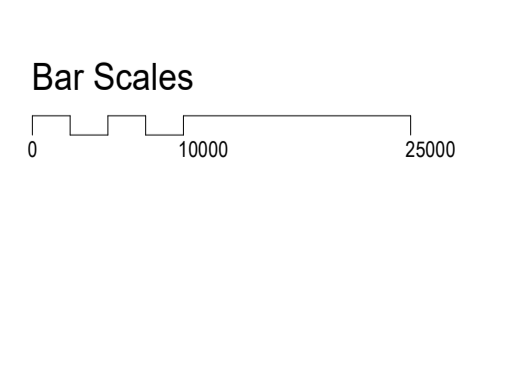


Drawing Title:
Elevations - LOT5

Author: **BC/HS** Checker: **MA** Sheet Size: **A1** Scale: **As indicated**


Drawing Number:
11920_DA026 Issue: **P8**




NOTE:
REFER TO CIVIL ENGINEER'S
DRAWING FOR RETAINING
WALL DETAILS

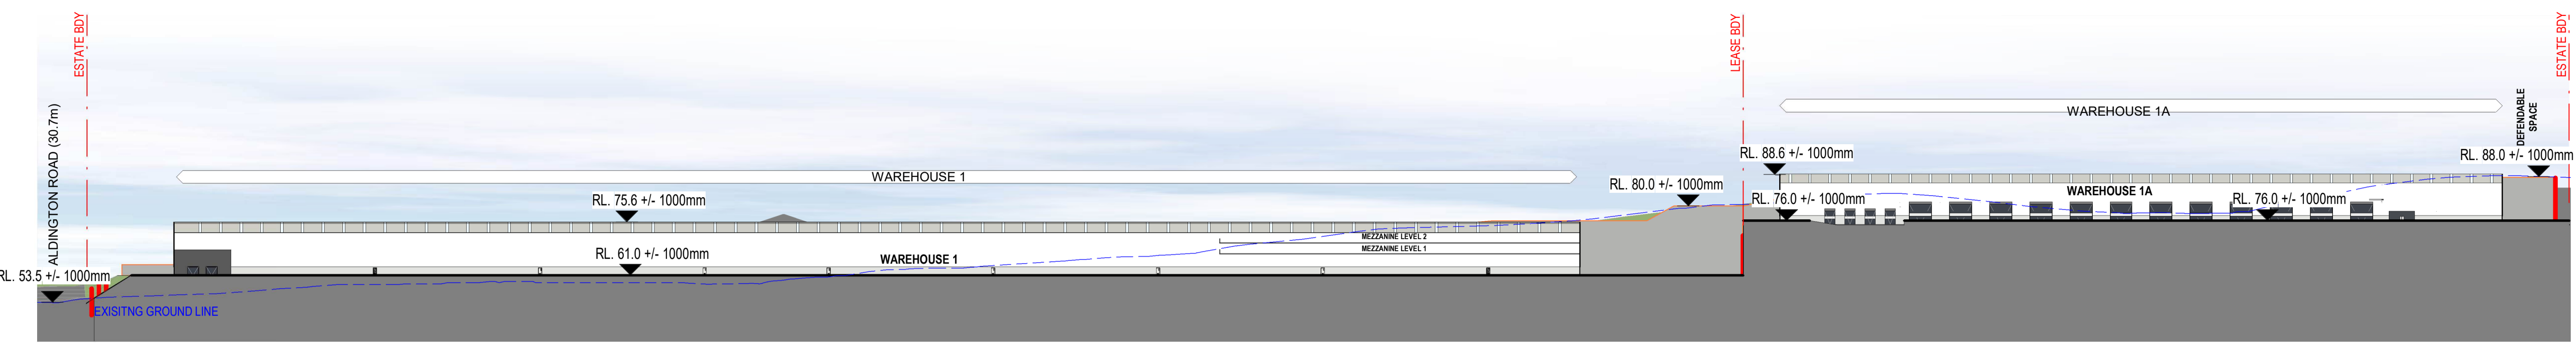


1 SITE SECTION 1
1 : 1000

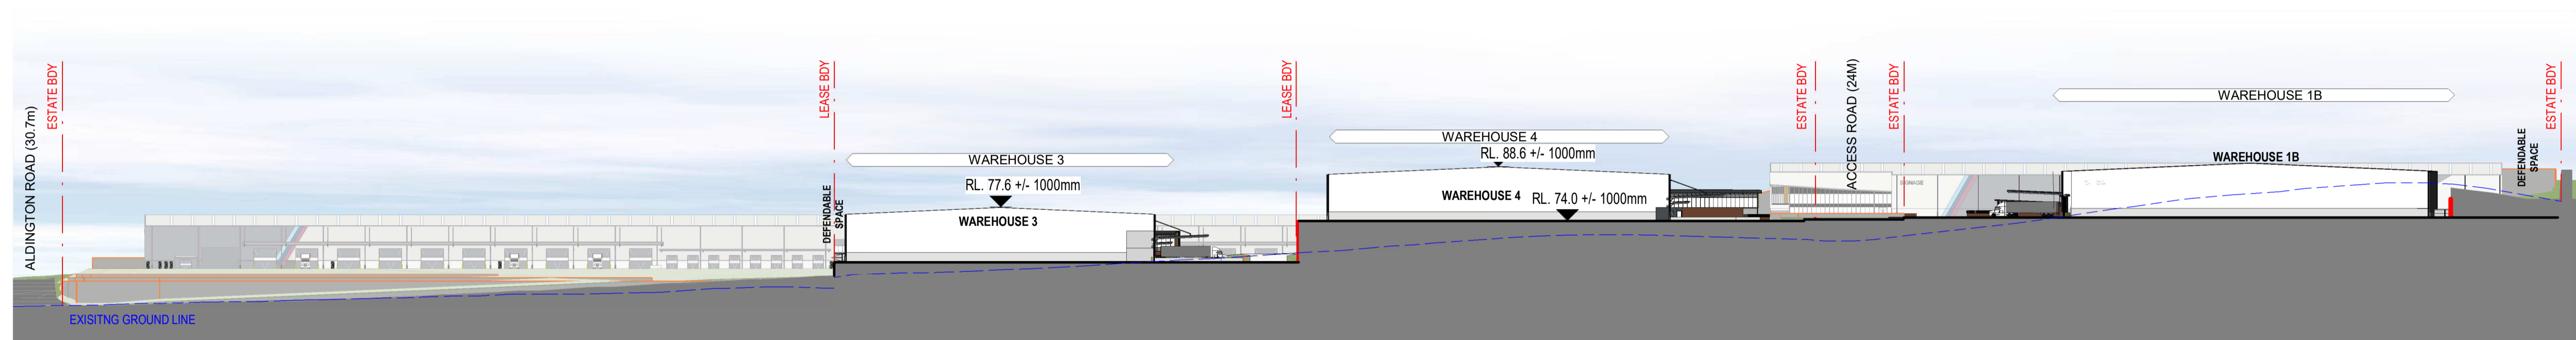


2 SITE SECTION 2
1 : 1000

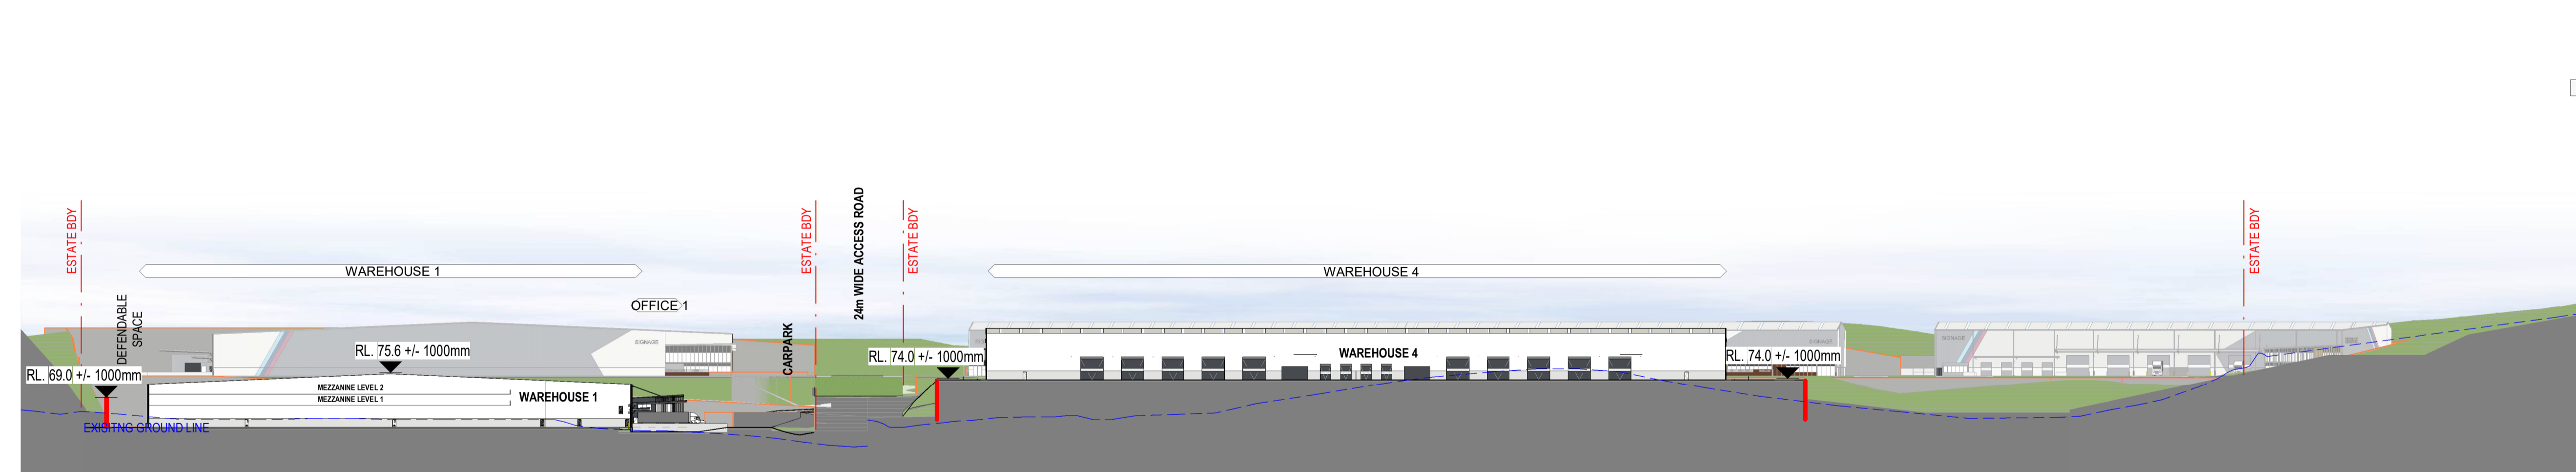

3 SITE SECTION 3
1 : 1000

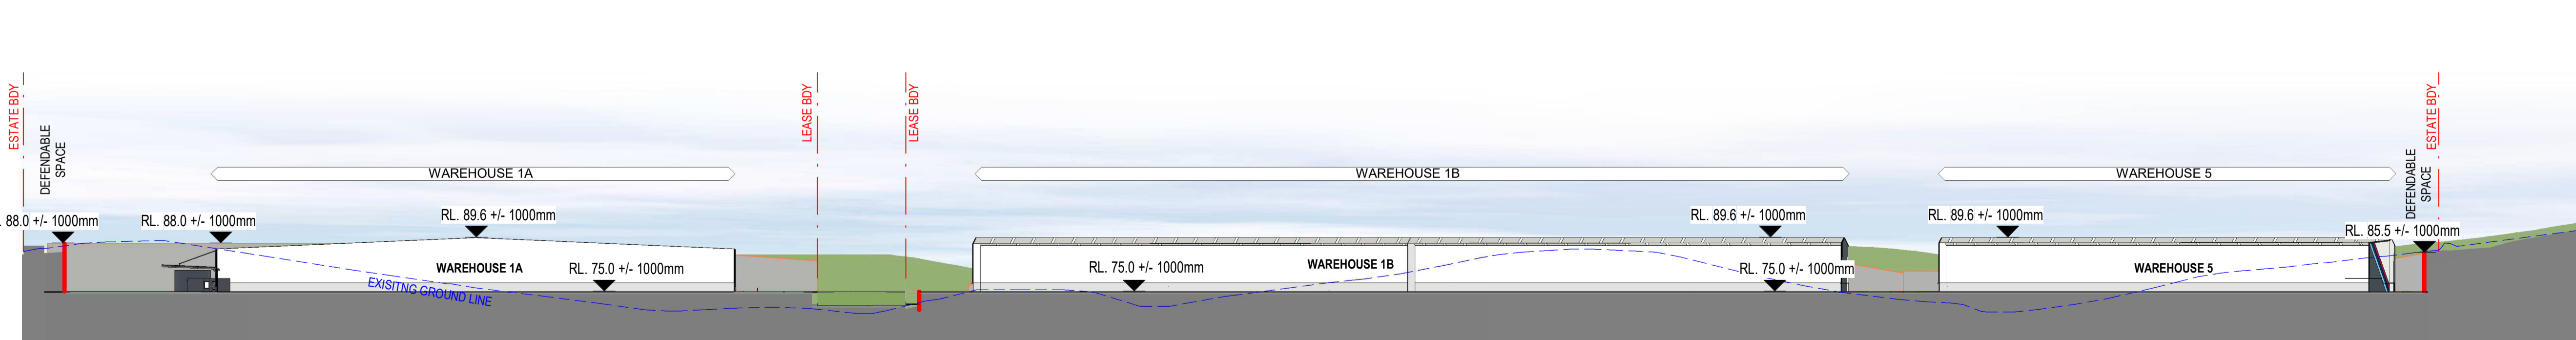

4 SITE SECTION 4
1 : 1000

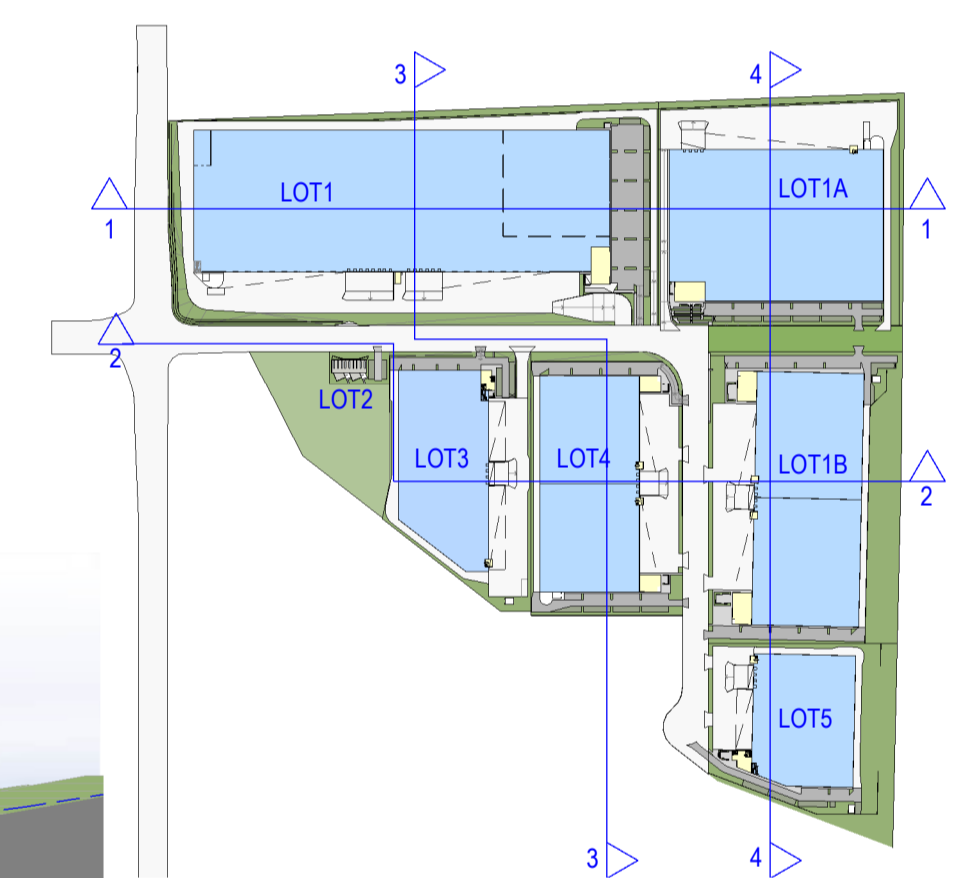


Client


Issue	Description	Date
P9	ISSUE FOR SSD APPROVAL / ELEVATION UPDATES	21.04.2022
P8	ISSUE FOR SSD APPROVAL	14.04.2022
P7	ISSUE FOR COORDINATION	22.03.2022
P6	ISSUE FOR REVIEW	04.11.2021
P5	PRELIMINARY ISSUE FOR REVIEW	28.09.2021
P4	ISSUE FOR APPROVAL SSD	21.01.2021
P3	ISSUE FOR APPROVAL SSD	18.12.2020
P2	PRE-DA	11.12.2020
P1	PRE-DA	26.11.2020

Builder and/or subcontractors shall verify all project dimensions before commencing on-site work or off-site fabrication. Figured dimensions shall take precedence over scaled dimensions. This drawing is copyright and cannot be reproduced in whole or in part by any medium without the written permission of Nettleton Tribe Partnership Pty Ltd.

SSD APPROVAL

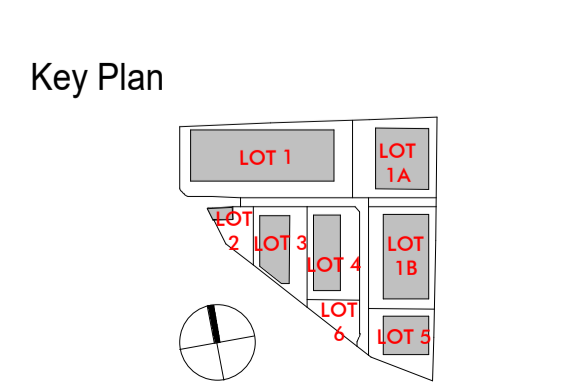

Project Name
Westlink
Project Address
Mamre Road, Kemps Creek

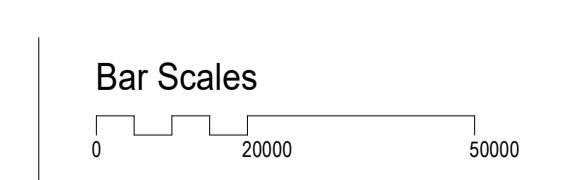

Drawing Title:
Site Sections

Author: **BC/HS** Checker: **MA** Sheet Size: **A1**

Drawing Number:
11920_DA045

Scale:
As indicated

Issue:
P9

nettletontribe

nettleton tribe partnership pty ltd ABN 58 161 683 122
117 Willoughby Road, Crows Nest, NSW 2065
t +61 2 9431 6431
e: sydney@nettletontribe.com.au w: nettletontribe.com.au