


# WESTLINK

# KEMPS CREEK

## CIVIL WORKS PACKAGE - ON LOT WORKS - STAGE 2

## STATE SIGNIFICANT DEVELOPMENT APPLICATION

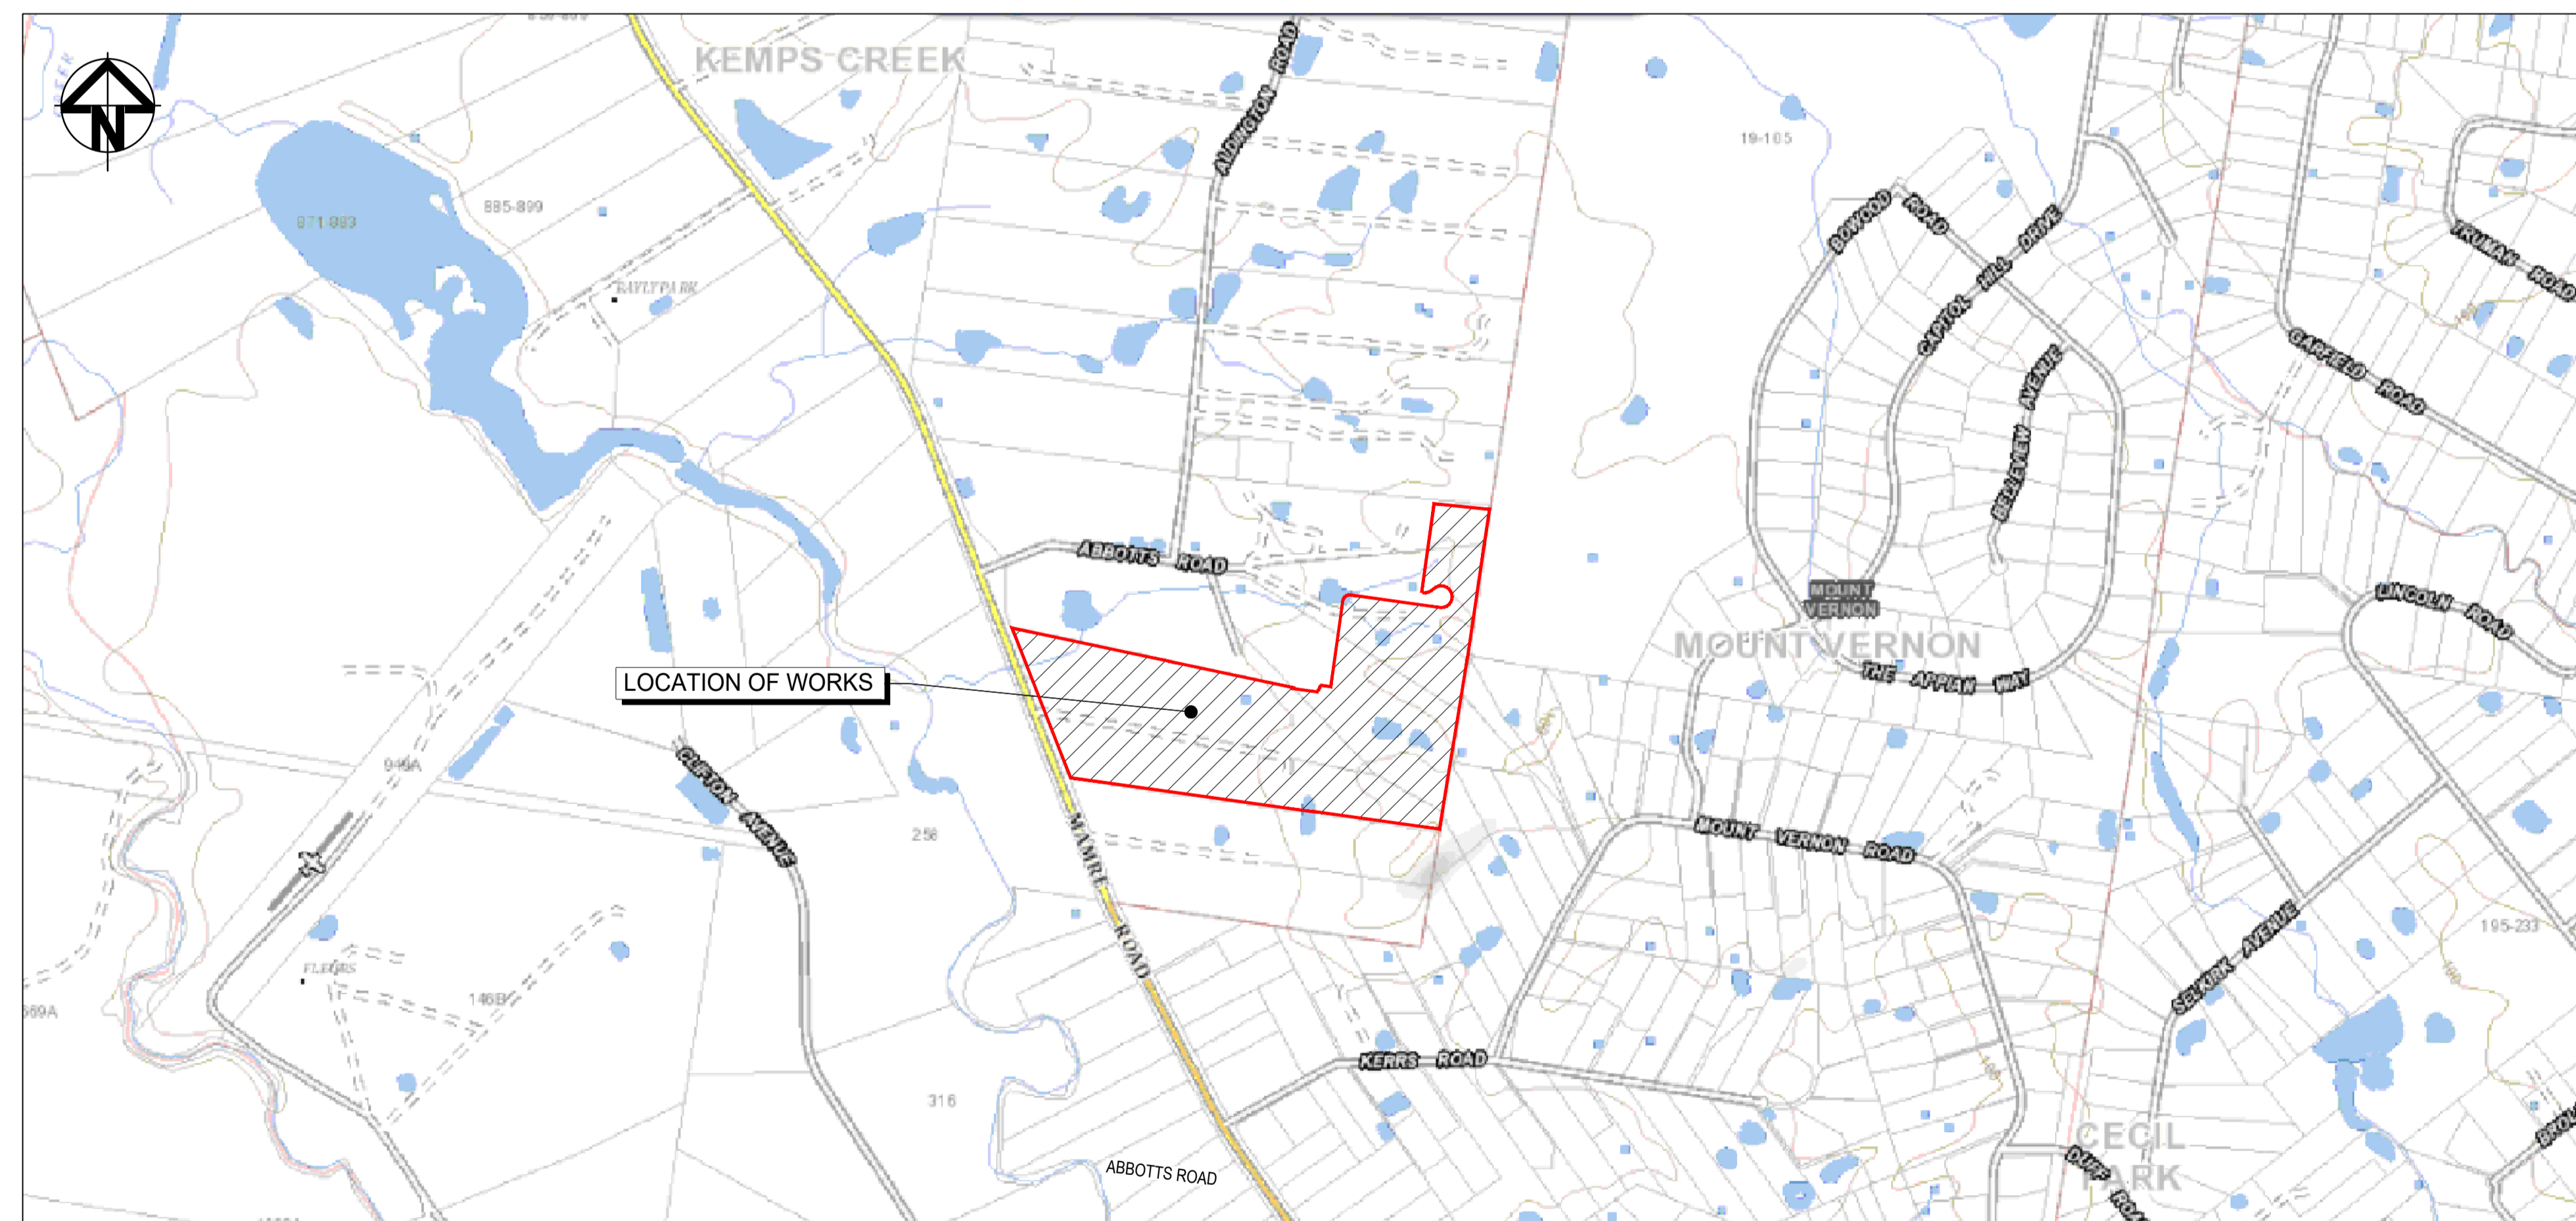

## RTS-SSD-46983729




LOCALITY PLAN  
NTS

			Bar Scales	<div></div>	<div></div>	Client	<div><div></div><div>ESR</div></div>	<div>Scales</div> <div>N.T.S.</div>	<div>Drawn</div> <div>QD</div>	<div>Project</div> <div>PROPOSED INDUSTRIAL DEVELOPMENT WESTLINK KEMPS CREEK</div>	<div>Civil Engineers and Project Managers</div> <div><div>at&amp;l</div><div>Level 7, 153 Walker Street North Sydney NSW 2060 ABN 96 130 882 405 Tel: 02 9439 1777 Fax: 02 9923 1055 www.atl.net.au info@atl.net.au</div></div>
		<div>Grid</div> <div>MGA2020</div>						<div>Checked</div> <div>AT</div>			
		<div>Height Datum</div> <div>AHD</div>						<div>Approved</div> <div></div>			
		<div><div></div><div>GDA2020</div></div> <div>THIS DRAWING CANNOT BE COPIED OR REPRODUCED IN ANY FORM OR USED FOR ANY OTHER PURPOSE OTHER THAN THAT ORIGINALLY INTENDED WITHOUT THE WRITTEN PERMISSION OF AT&amp;L</div>									
		<div></div> <div>COVER SHEET</div>									
		<div>Status</div> <div>FOR APPROVAL</div> <div>NOT TO BE USED FOR CONSTRUCTION</div>						<div>A1</div>			
		<div>Project - Drawing No.</div> <div>20-748-C6000</div>						<div>Issue</div> <div>D</div>			
D	ISSUED FOR DEVELOPMENT APPLICATION	27-09-23									
C	ISSUED FOR DEVELOPMENT APPLICATION	12-09-23									
B	ISSUED FOR DEVELOPMENT APPLICATION	23-02-23									
A	ISSUED FOR DEVELOPMENT APPLICATION	25-10-22									
Issue	Description	Date									

DRAWING LIST	
DRAWING No.	DRAWING TITLE
20-748-C6000	COVER SHEET
20-748-C6001	DRAWING LIST
20-748-C6121	LOT 2 ONLOT SITEWORKS AND STORMWATER DRAINAGE PLAN SHEET 1
20-748-C6122	LOT 2 ONLOT SITEWORKS AND STORMWATER DRAINAGE PLAN SHEET 2
20-748-C6123	LOT 2 ONLOT SITEWORKS AND STORMWATER DRAINAGE PLAN SHEET 3
20-748-C6124	LOT 2 ONLOT SITEWORKS AND STORMWATER DRAINAGE PLAN SHEET 4
20-748-C6125	LOT 2 ONLOT SITEWORKS AND STORMWATER DRAINAGE PLAN SHEET 5
20-748-C6126	LOT 2 ONLOT SITEWORKS AND STORMWATER DRAINAGE PLAN SHEET 6
20-748-C6131	LOT 2 ONLOT PAVEMENT PLAN SHEET 1
20-748-C6132	LOT 2 ONLOT PAVEMENT PLAN SHEET 2
20-748-C6141	LOT 2 ONLOT SITE SECTIONS SHEET 1
20-748-C6142	LOT 2 ONLOT SITE SECTIONS SHEET 2
20-748-C6143	LOT 2 ONLOT SITE SECTIONS SHEET 3
20-748-C6144	LOT 2 ONLOT OUTLET AND TANK SECTION

			Bar Scales		Client		Scales	N.T.S.		Drawn	QD	Project	PROPOSED INDUSTRIAL DEVELOPMENT WESTLINK KEMPS CREEK		Civil Engineers and Project Managers		
								Designed			QD						
								Grid MGA2020			Checked						
								Height Datum AHD			Approved						
D	ISSUED FOR DEVELOPMENT APPLICATION	27-09-23							DRAWING LIST		Status FOR APPROVAL NOT TO BE USED FOR CONSTRUCTION		A1				
C	ISSUED FOR DEVELOPMENT APPLICATION	12-09-23															
B	ISSUED FOR DEVELOPMENT APPLICATION	23-02-23															
A	ISSUED FOR DEVELOPMENT APPLICATION	25-10-22															
Issue	Description	Date															
<div><div></div><div></div><div></div><div></div><div></div><div></div><div></div><div></div><div></div><div></div><div></div><div></div><div></div><div></div><div></div><div></div></div> <div>100mm on Original</div>																	

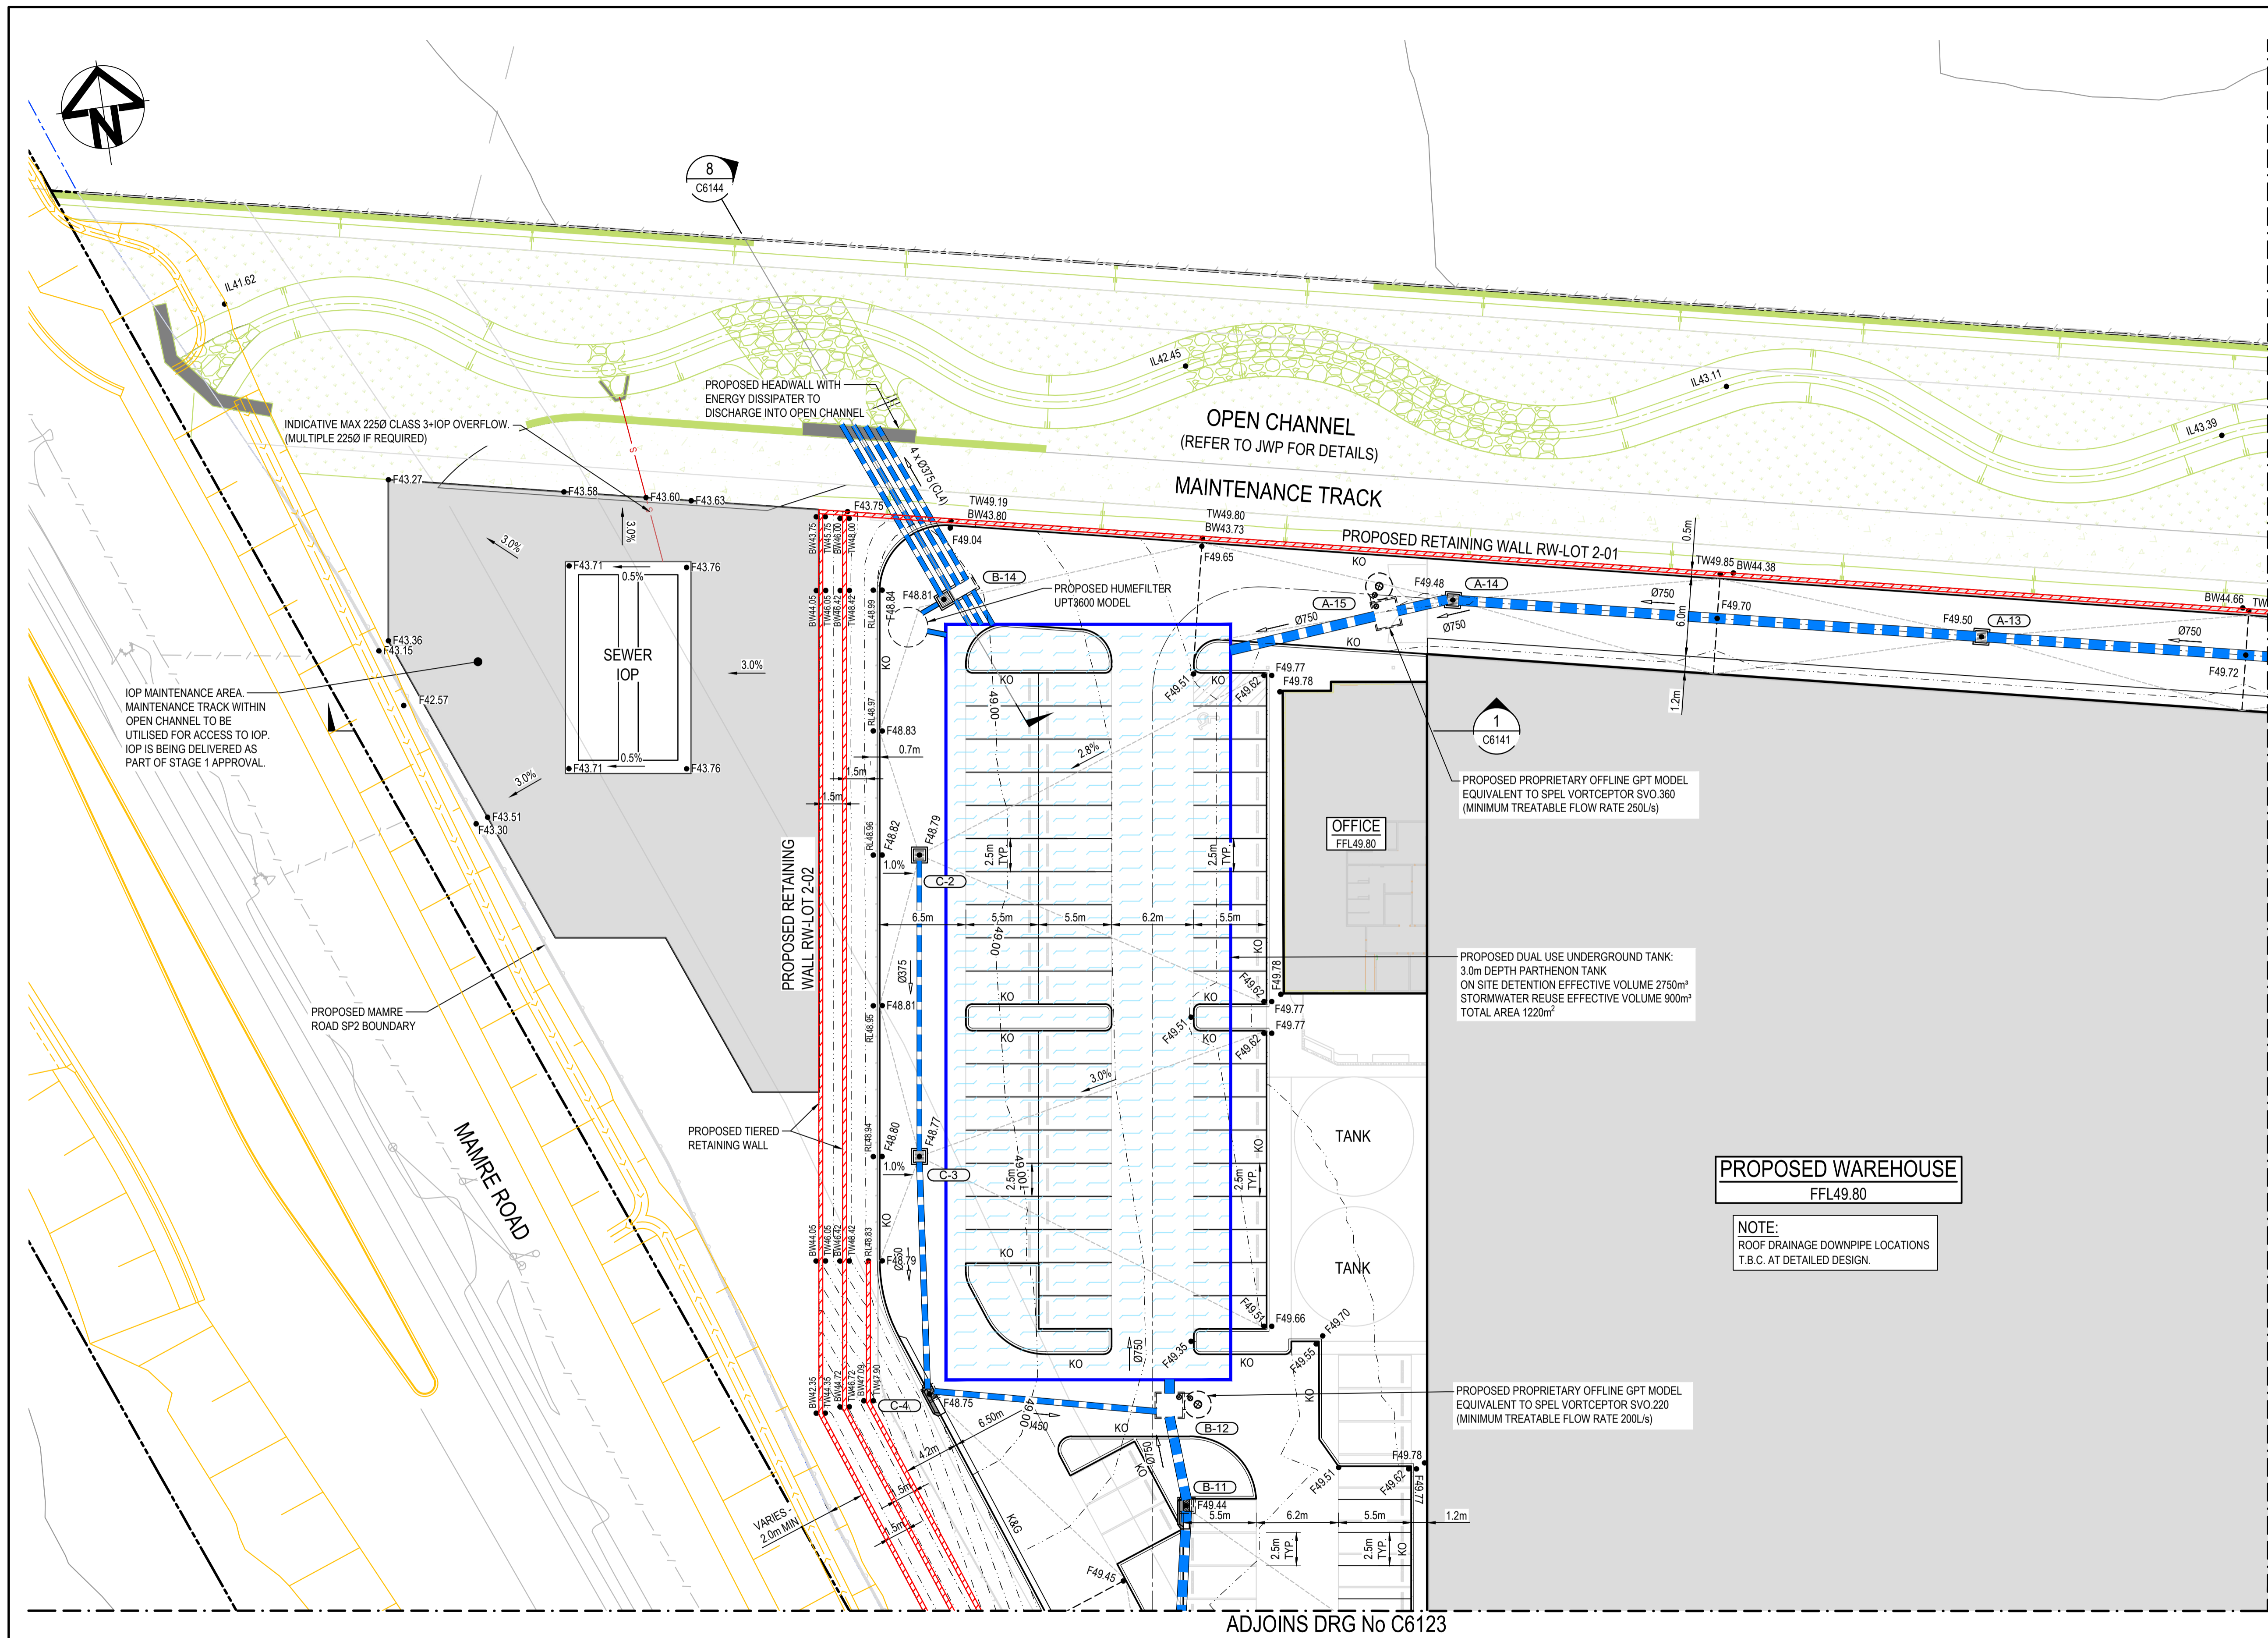

**LEGEND:**



- EXISTING BOUNDARY
- EXISTING BOUNDARY TO BE REMOVED
- EXISTING ELECTRICITY
- EXISTING CONTOUR (MAJOR)
- EXISTING CONTOUR (MINOR)
- PROPOSED BOUNDARY
- PROPOSED EASEMENT
- BOUNDARY TO BE REMOVED
- PROPOSED RETAINING WALL
- PROPOSED BULK EARTHWORKS MAJOR CONTOUR
- PROPOSED BULK EARTHWORKS MINOR CONTOUR
- PROPOSED SPOT HEIGHT
- PROPOSED SURFACE GRADE
- PROPOSED BATTER CUT BATTER 1(V):3(H) FILL BATTER 1(V):3(H) U.N.O
- PROPOSED KERB AND GUTTER
- PROPOSED DRIVEWAY LAYBACK TO PCC SPECIFICATION
- PROPOSED KERB RAMP
- LIMIT OF WORKS
- PROPOSED SAFETY BARRIER
- PROPOSED CATCH DRAIN
- PROPOSED STORMWATER JUNCTION PIT
- PROPOSED STORMWATER SURFACE INLET PIT
- PROPOSED STORMWATER KERB INLET PIT WITH LINTEL
- PROPOSED STORMWATER PIPE WITH HEADWALL
- PROPOSED STORMWATER LINE
- PROPOSED UPSTREAM STORMWATER CATCHMENT DIVERSION LINE
- PROPOSED 300mm WIDE GRATED DRAIN WITH CLASS D GRATE UNO
- PROPOSED SWALE
- STRAW BALE FILTER (SD 6-7)

**NOTE:**

ALL SEDIMENT BASINS TO BE DESIGNED & CERTIFIED BY C.P.E.S.C. CONSULTANT

ALL LEVELS ARE ±1000mm U.N.O

Issue	Description	Date
C	ISSUED FOR DEVELOPMENT APPLICATION	05-10-23
B	ISSUED FOR DEVELOPMENT APPLICATION	27-09-23
A	ISSUED FOR DEVELOPMENT APPLICATION	12-09-23

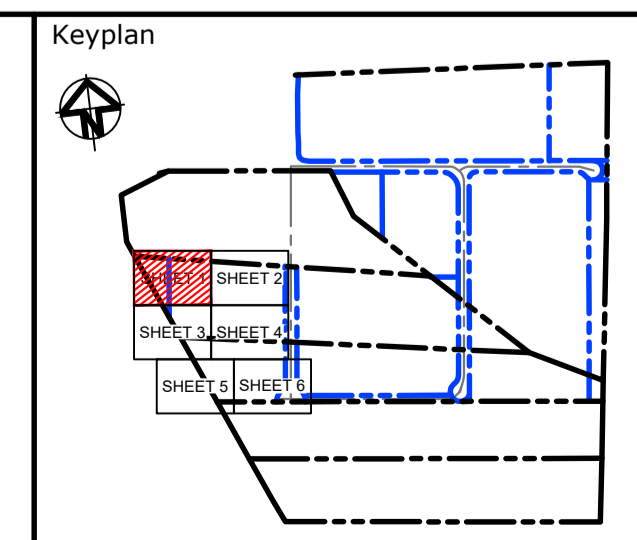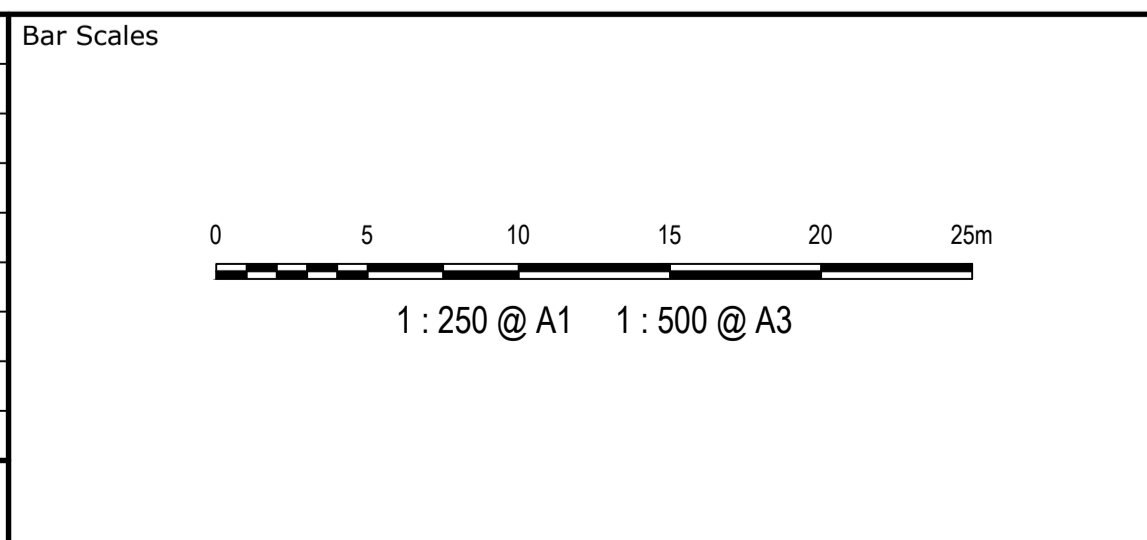

Client

ESR

Scales	1:250	Drawn	QD
Grid	MGA2020	Designed	QD
Height Datum	AHD	Checked	AT
		Approved	

GDA2020

THIS DRAWING CANNOT BE COPIED OR REPRODUCED IN ANY FORM OR USED FOR ANY OTHER PURPOSE OTHER THAN THAT ORIGINALLY INTENDED WITHOUT THE WRITTEN PERMISSION OF AT&L

Project

PROPOSED INDUSTRIAL DEVELOPMENT WESTLINK KEMPS CREEK

Title

LOT 2 ONLOT SITEWORKS AND STORMWATER DRAINAGE PLAN SHEET 1

Civil Engineers and Project Managers

at&l

Level 7, 153 Walker Street North Sydney NSW 2060  
ABN 96 130 882 405  
Tel: 02 9439 1777  
Fax: 02 9923 1055  
www.atl.net.au  
info@atl.net.au

Status

FOR APPROVAL  
NOT TO BE USED FOR CONSTRUCTION


Project - Drawing No.

20-748-C6121


Issue


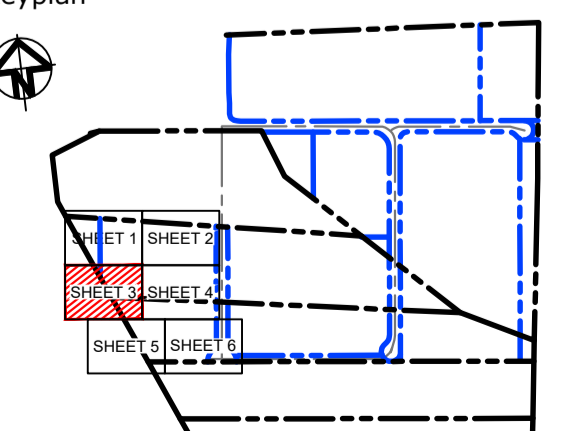


C

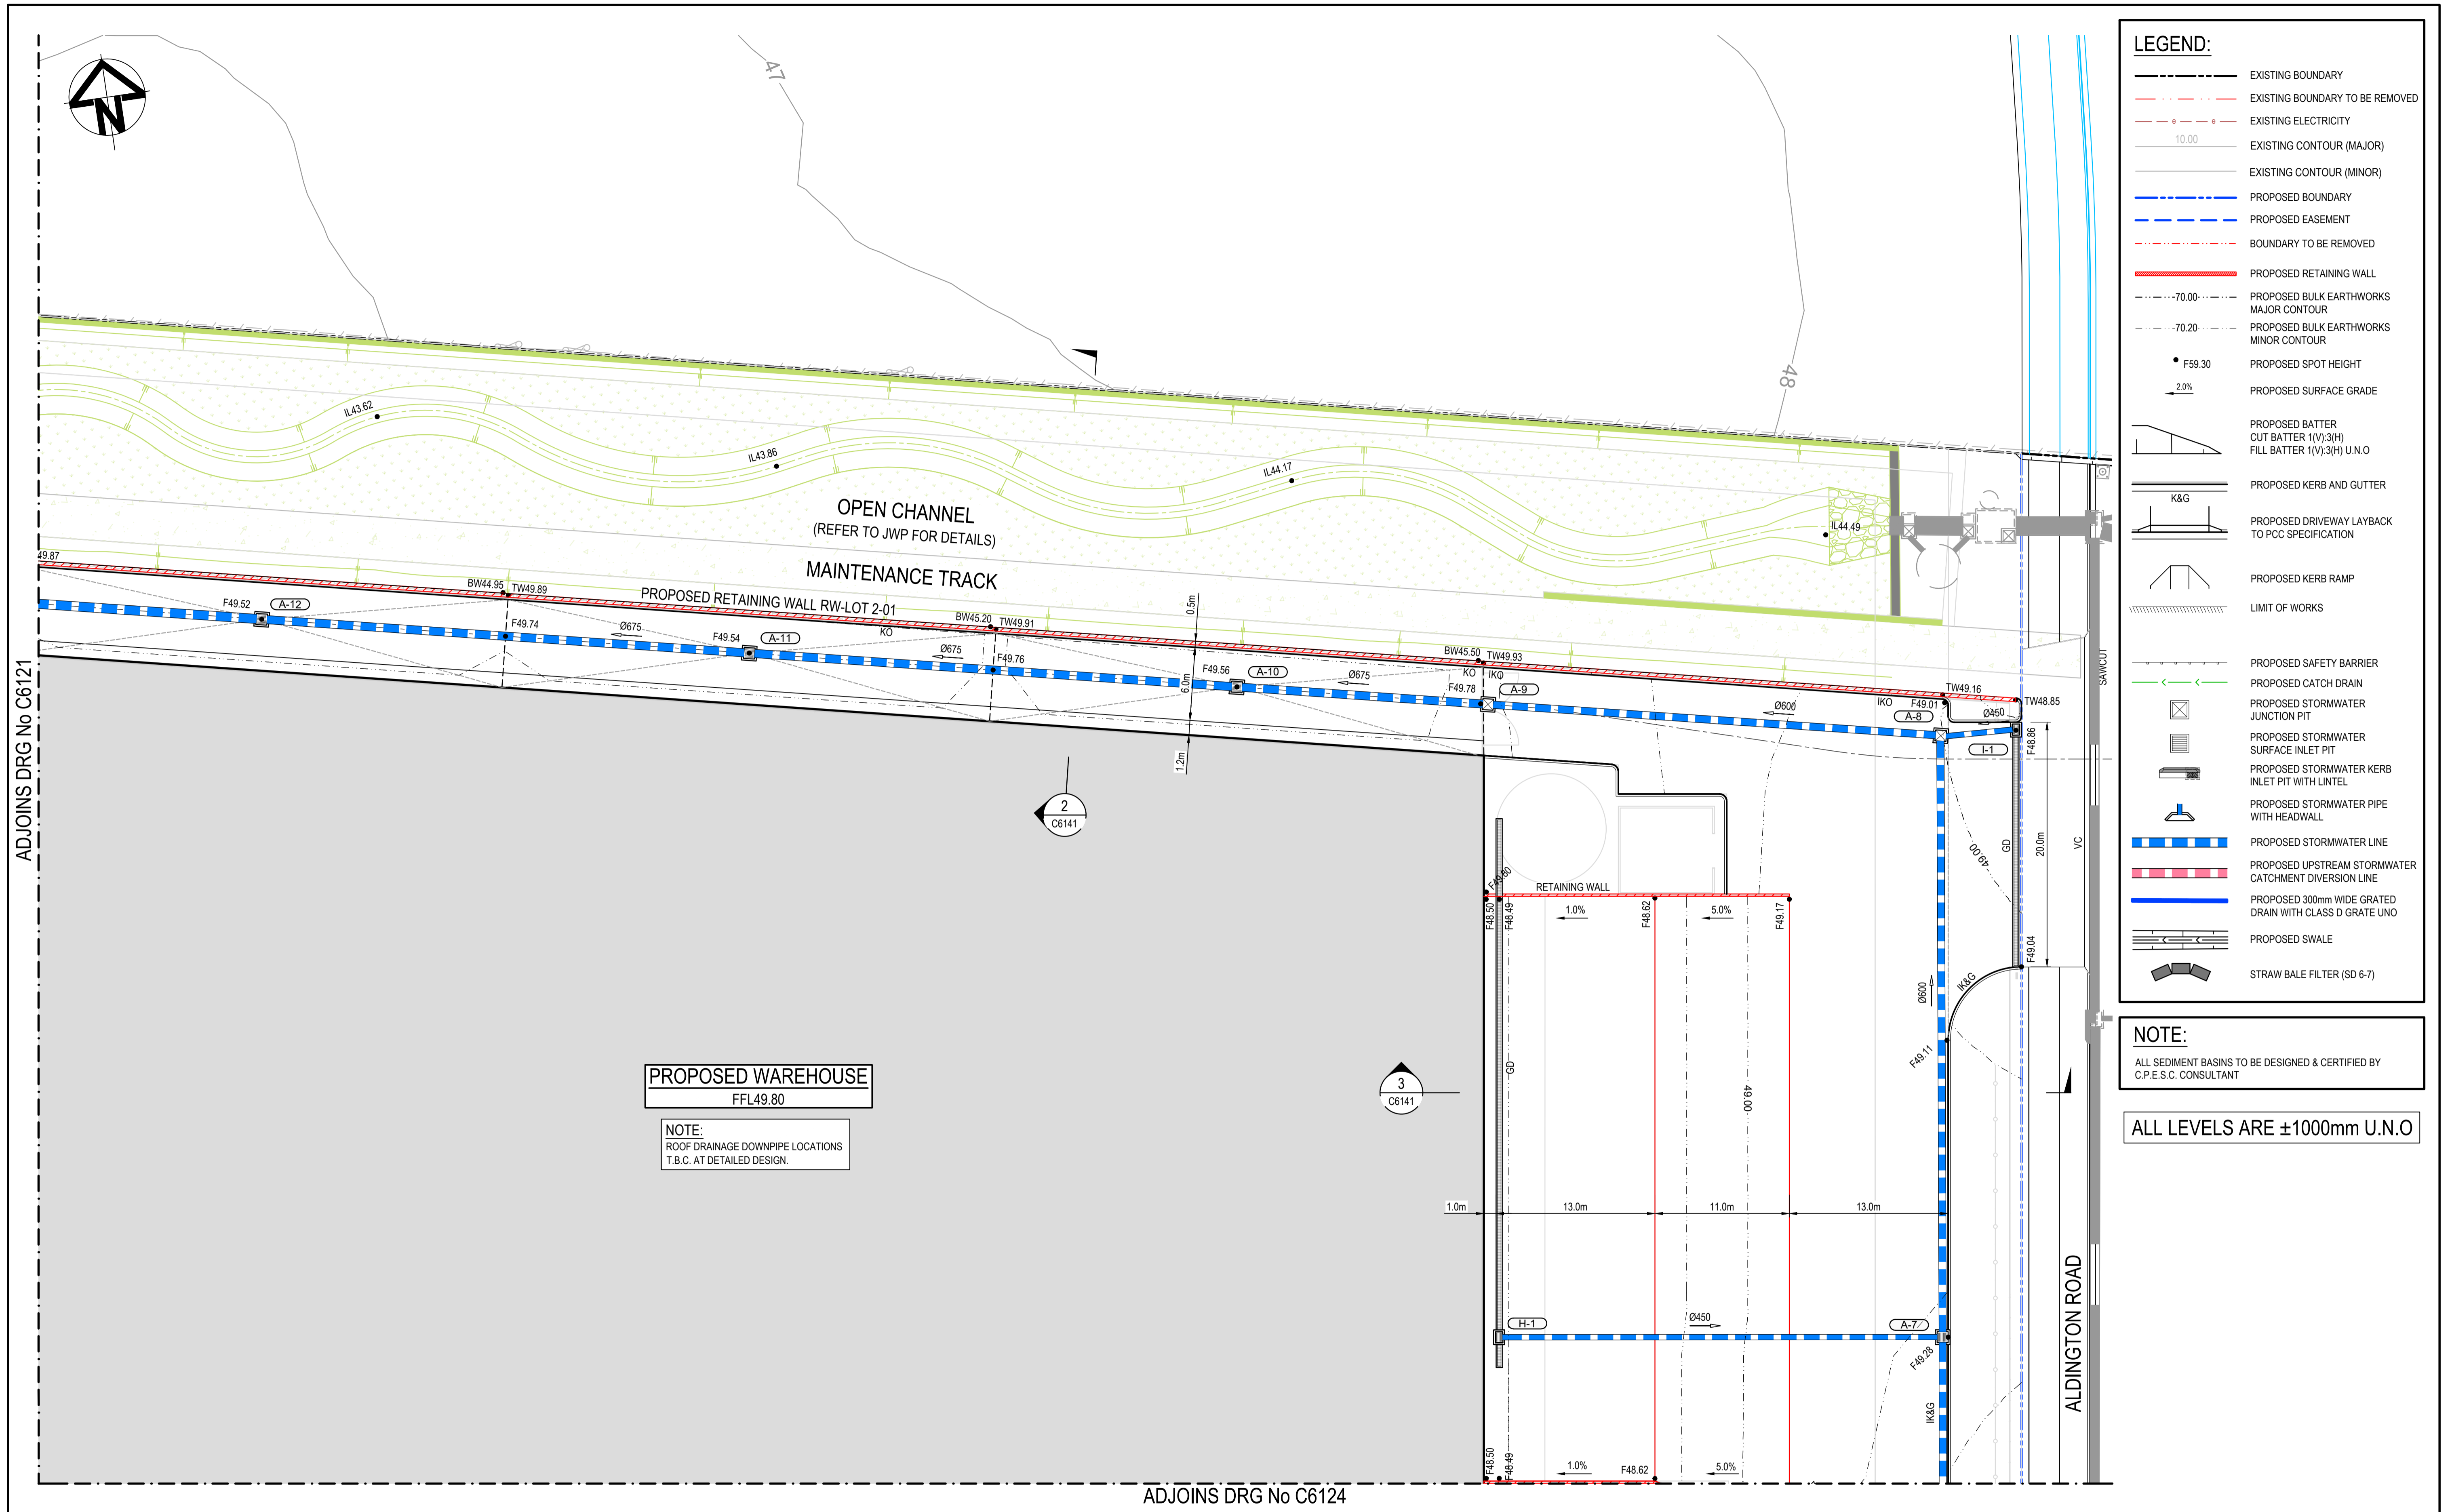
A1

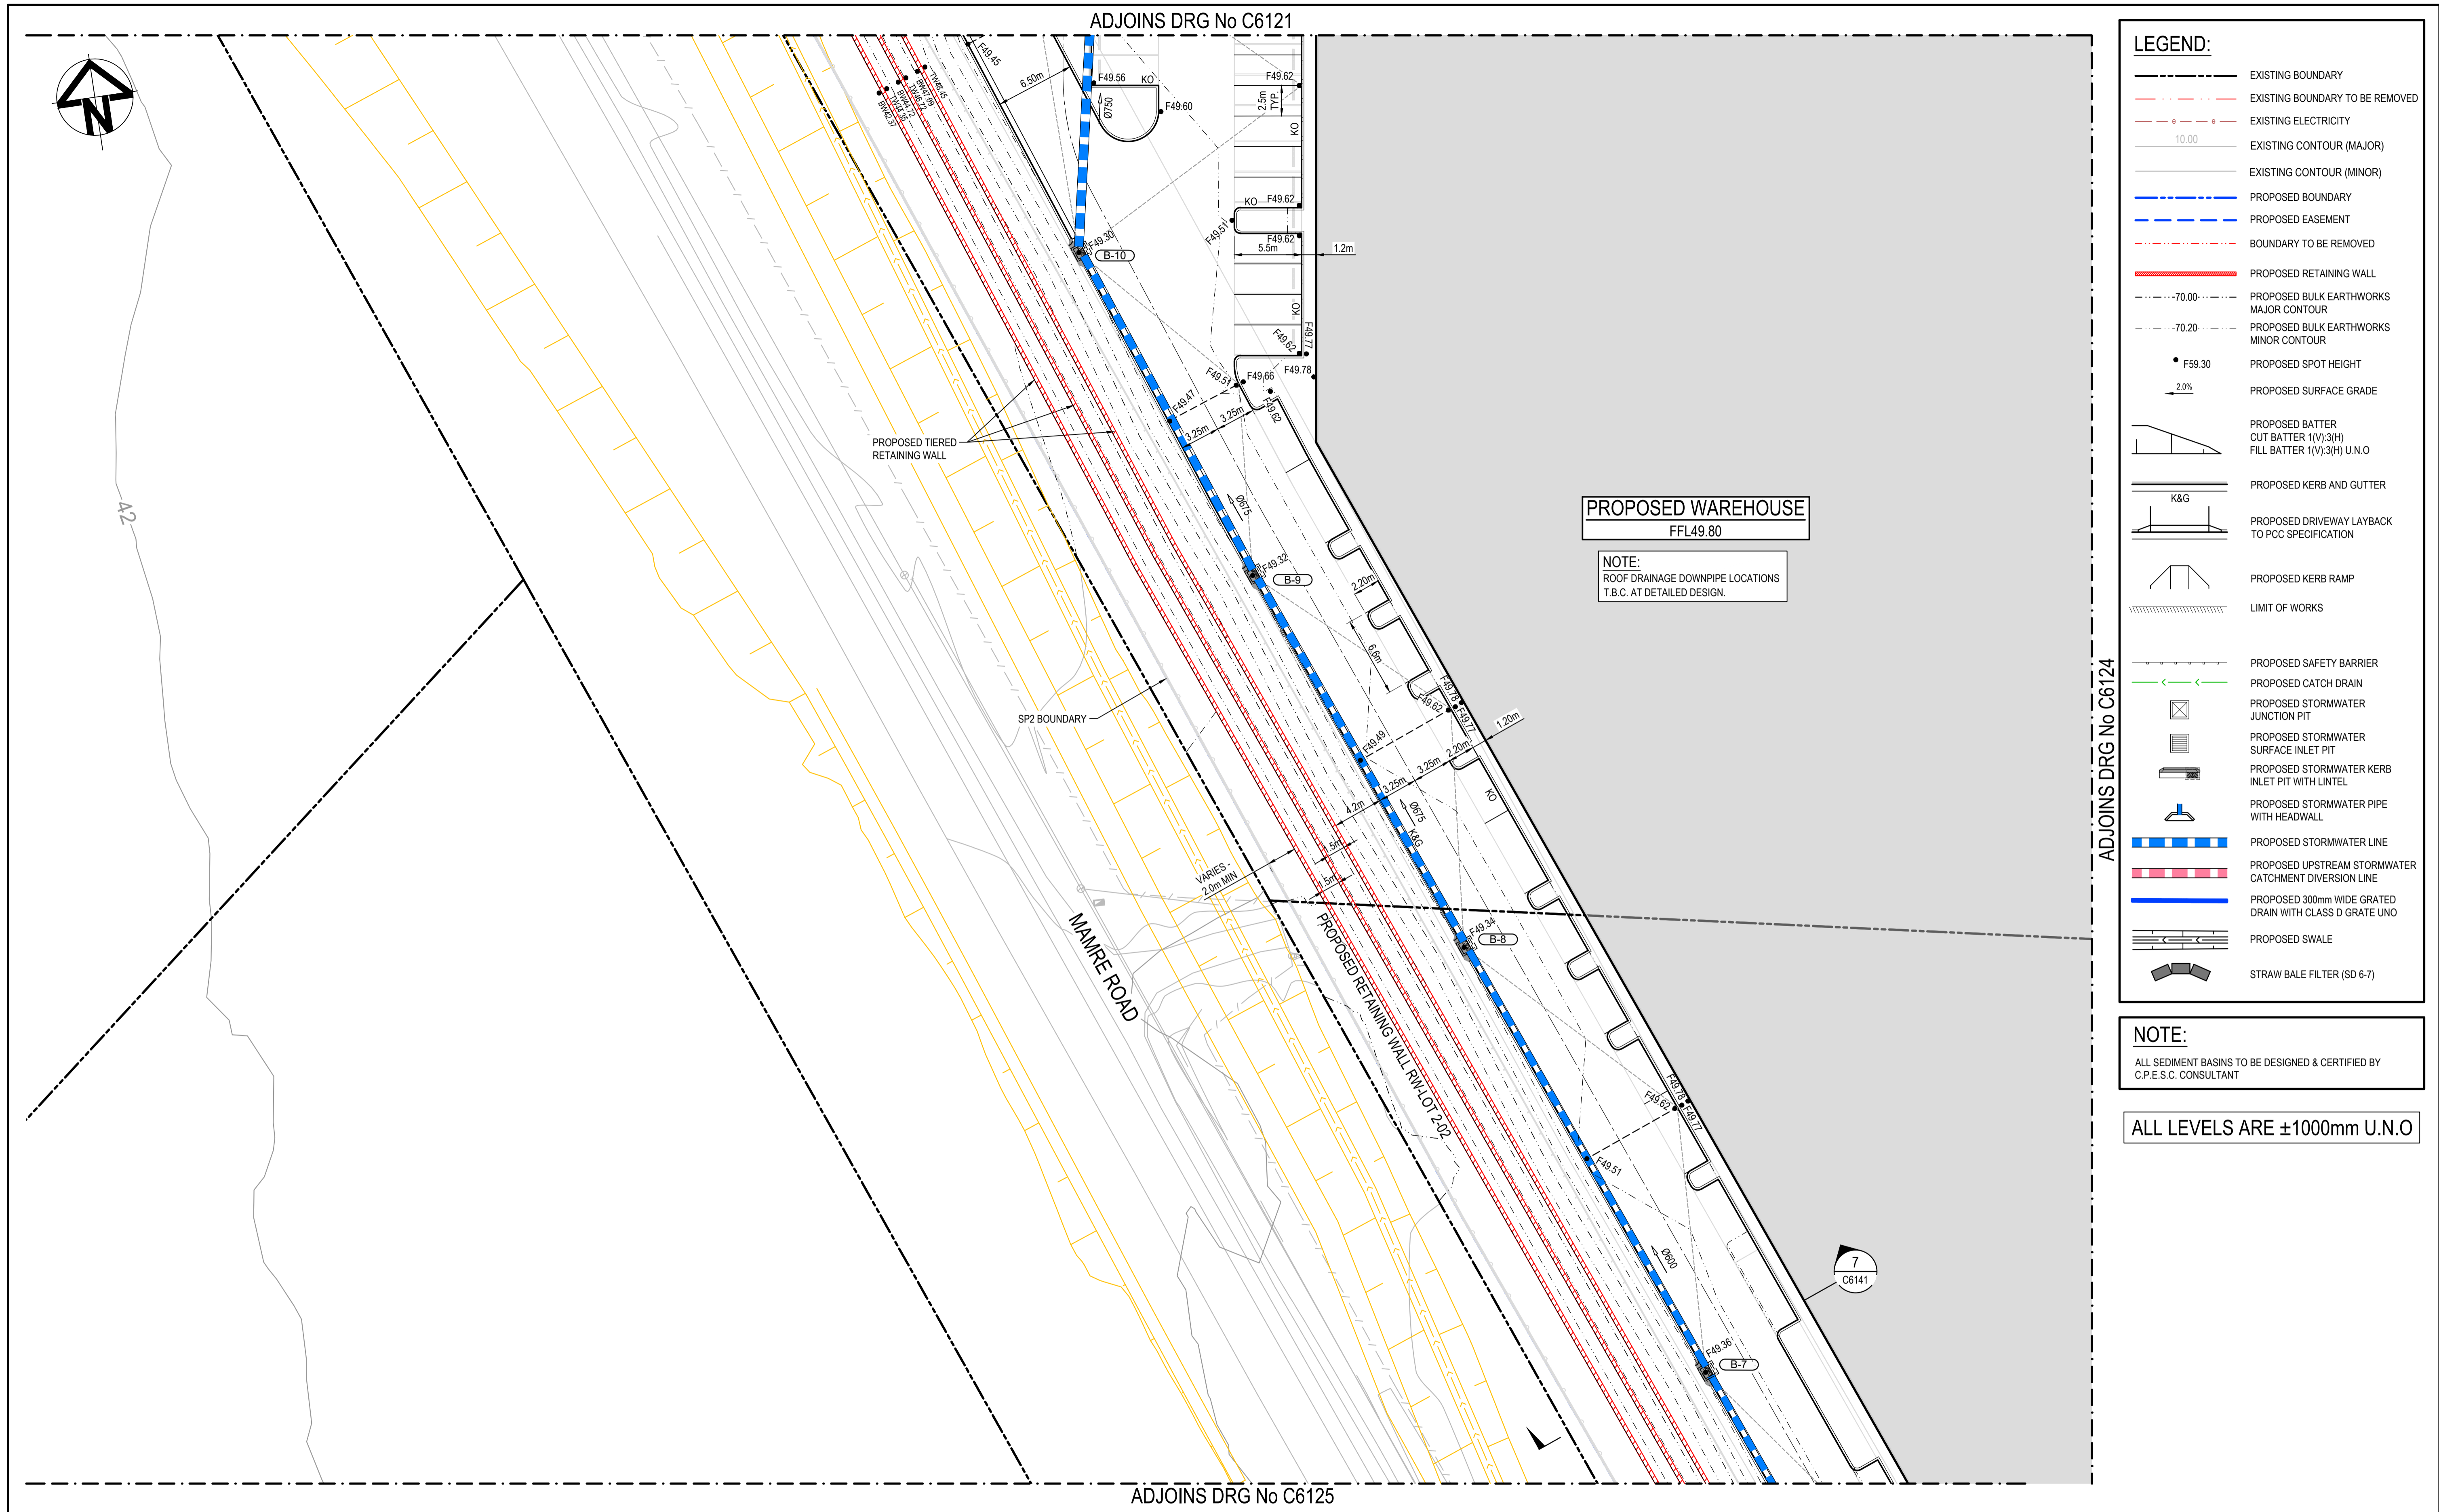

		Bar Scales		Keyplan		Client		Scales		Drawn		Project		Civil Engineers and Project Managers	
		0 5 10 15 20 25m		1 : 250 @ A1 1 : 500 @ A3		ESR		1:250		QD		PROPOSED INDUSTRIAL DEVELOPMENT WESTLINK KEMPS CREEK		Level 7, 153 Walker Street North Sydney NSW 2060 ABN 96 130 882 405 Tel: 02 9439 1777 Fax: 02 9923 1055 www.atl.net.au info@atl.net.au	
								MGA2020		QD					
								AHD		AT					
								GDA2020				Title			
								THIS DRAWING CANNOT BE COPIED OR REPRODUCED IN ANY FORM OR USED FOR ANY OTHER PURPOSE OTHER THAN THAT ORIGINALLY INTENDED WITHOUT THE WRITTEN PERMISSION OF AT&L				LOT 2 ONLOT SITEWORKS AND STORMWATER DRAINAGE PLAN SHEET 2		Status FOR APPROVAL NOT TO BE USED FOR CONSTRUCTION	
												Project - Drawing No.		A1	
												20-748-C6122		Issue B	




			Bar Scales		Keyplan	Client	Scales		Drawn		Project	Civil Engineers and Project Managers				
							1:250		QD							
							Grid MGA2020		Designed QD		PROPOSED INDUSTRIAL DEVELOPMENT WESTLINK KEMPS CREEK	 <div>Level 7, 153 Walker Street North Sydney NSW 2060 ABN 96 130 882 405 Tel: 02 9439 1777 Fax: 02 9923 1055 www.atl.net.au info@atl.net.au</div>				
B			ISSUED FOR DEVELOPMENT APPLICATION				27-09-23		Height Datum AHD				Checked AT		Title	LOT 2 ONLOT SITEWORKS AND STORMWATER DRAINAGE PLAN SHEET 3
A			ISSUED FOR DEVELOPMENT APPLICATION		12-09-23		GDA2020		Approved		THIS DRAWING CANNOT BE COPIED OR REPRODUCED IN ANY FORM OR USED FOR ANY OTHER PURPOSE OTHER THAN THAT ORIGINALLY INTENDED WITHOUT THE WRITTEN PERMISSION OF AT&L	Project - Drawing No. 20-748-C6123	Issue	B		
Issue			Description		Date											


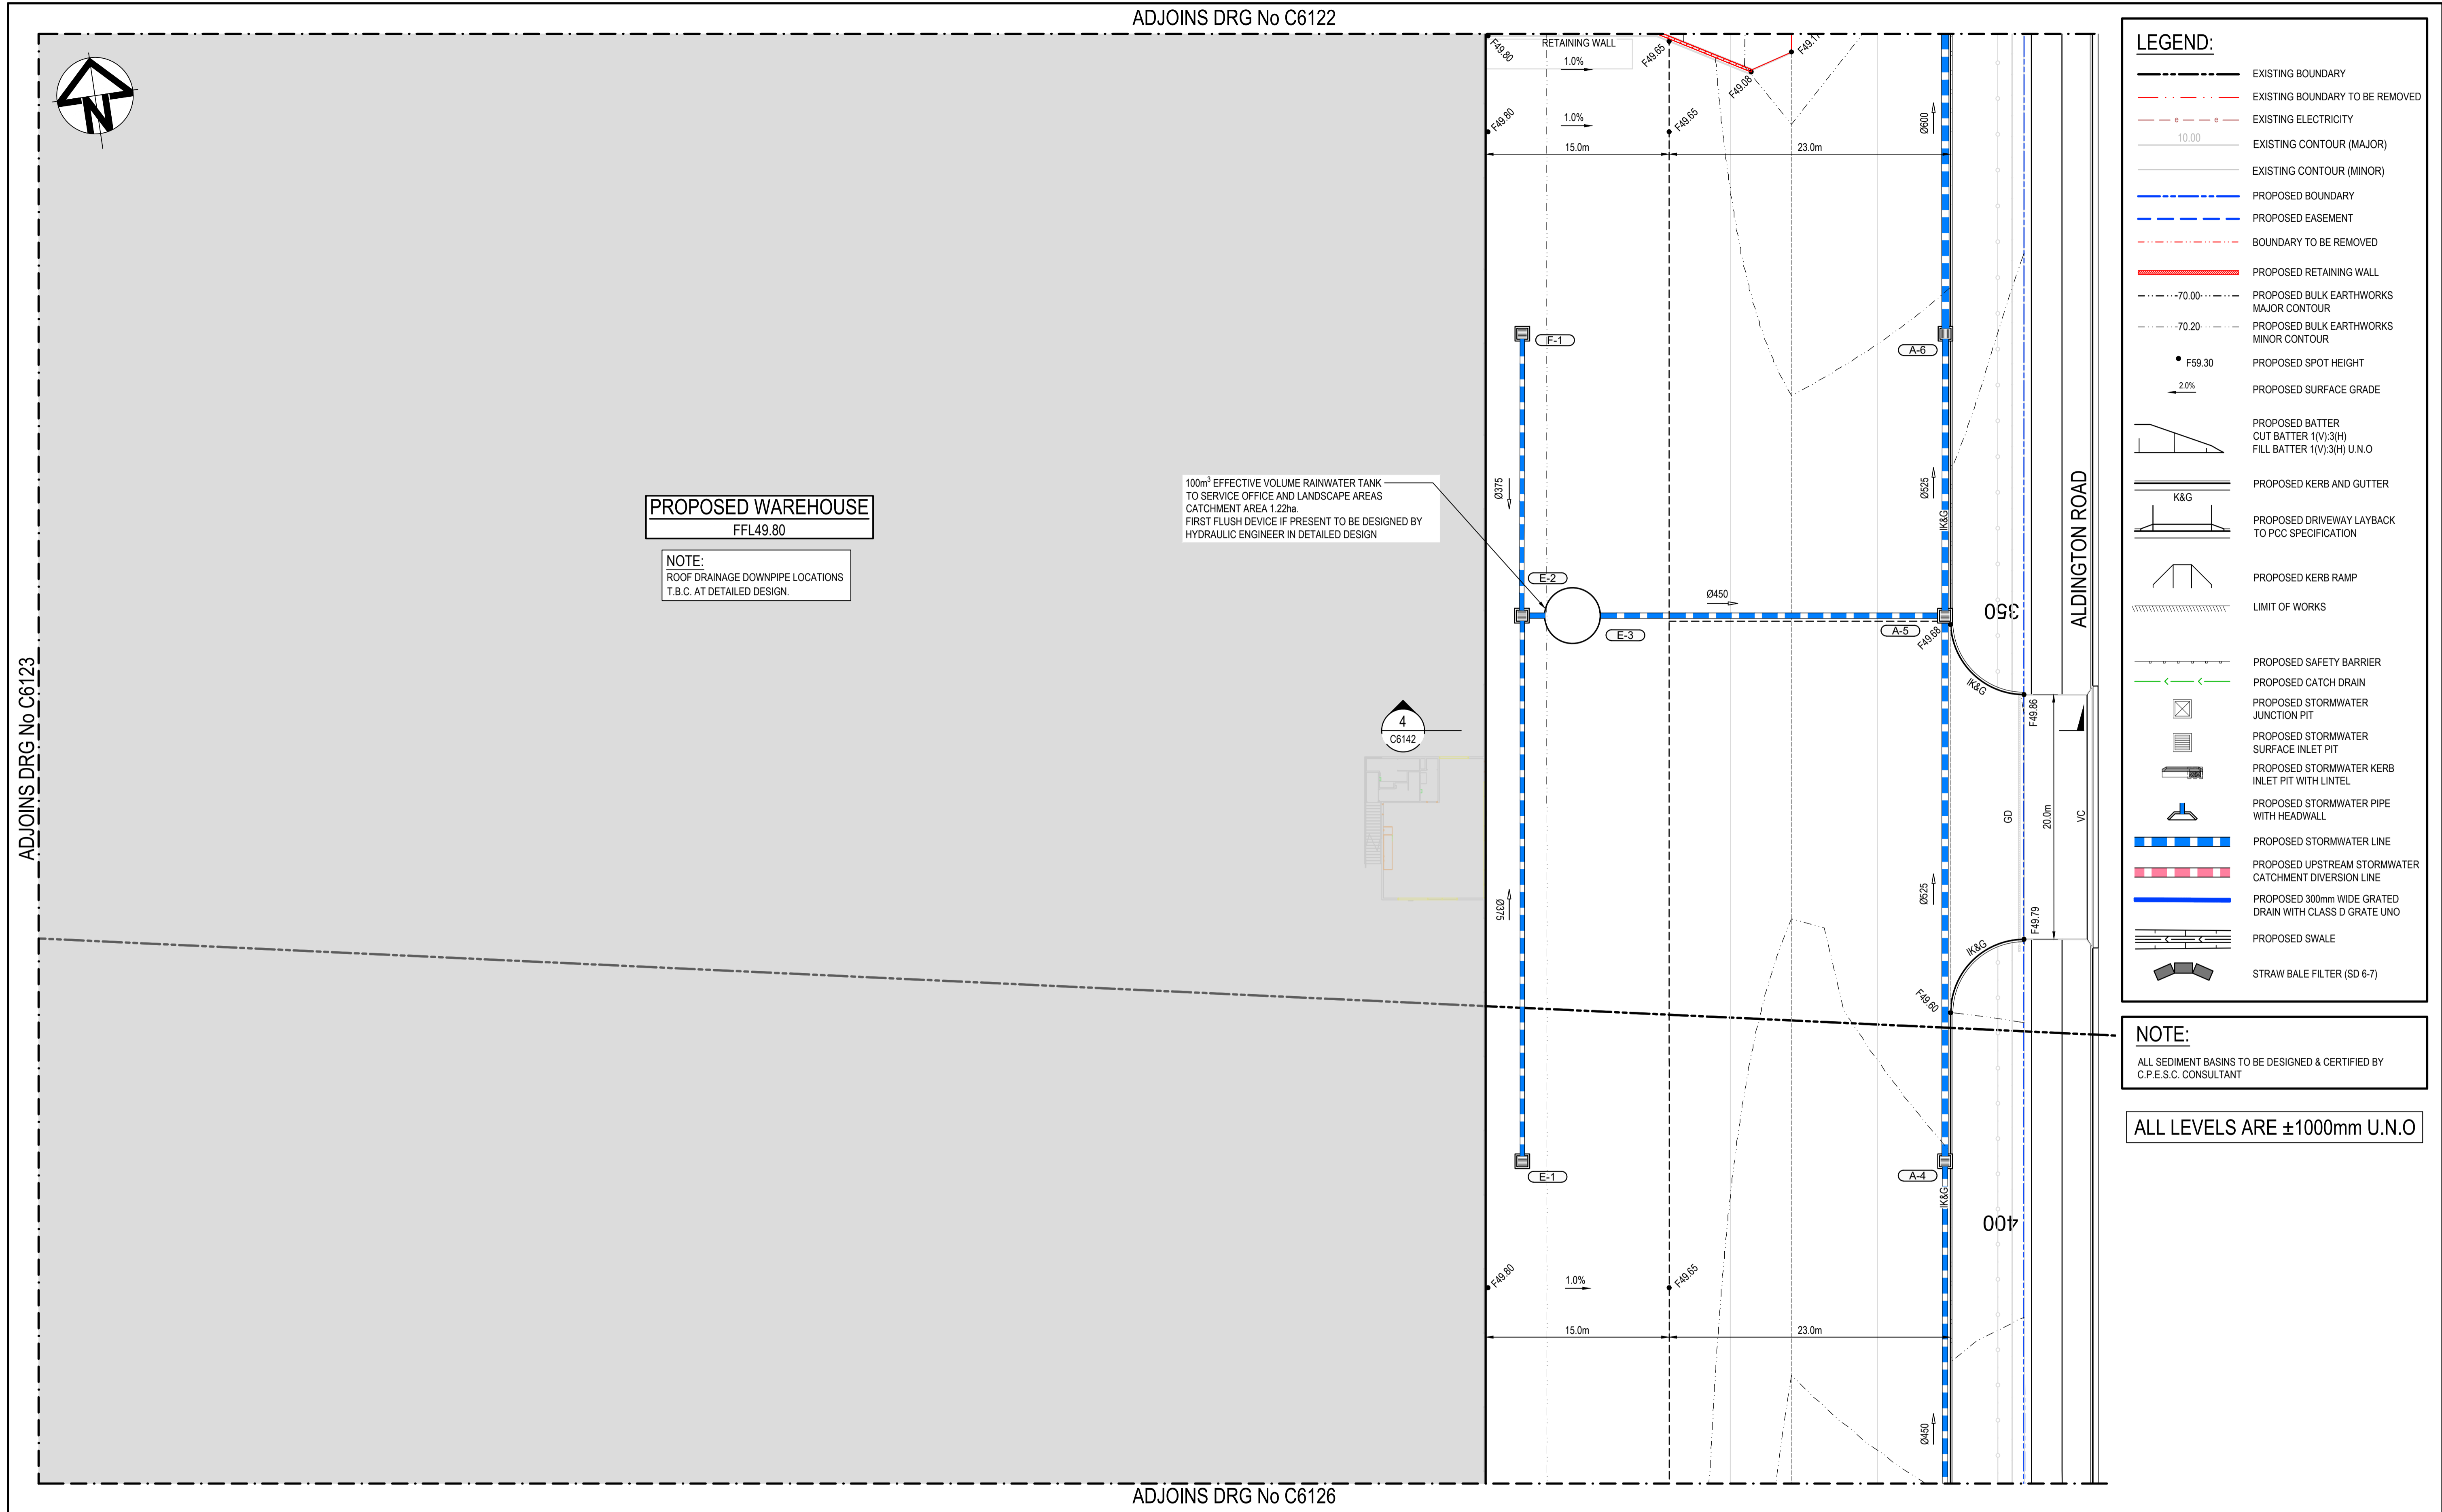


		Bar Scales		Keyplan		Client		Scales		Drawn		Project		Civil Engineers and Project Managers	
		0 5 10 15 20 25m		1 : 250 @ A1 1 : 500 @ A3		ESR		1:250		GD		PROPOSED INDUSTRIAL DEVELOPMENT WESTLINK KEMPS CREEK		Level 7, 153 Walker Street North Sydney NSW 2060 ABN 96 130 882 405 Tel: 02 9439 1777 Fax: 02 9923 1055 www.atl.net.au info@atl.net.au	
								MGA2020		GD				at&l	
								AHD		AT				Status	
								GDA2020				Title		FOR APPROVAL	
								THIS DRAWING CANNOT BE COPIED OR REPRODUCED IN ANY FORM OR USED FOR ANY OTHER PURPOSE OTHER THAN THAT ORIGINALLY INTENDED WITHOUT THE WRITTEN PERMISSION OF AT&L				LOT 2 ONLOT SITEWORKS AND STORMWATER DRAINAGE PLAN SHEET 4		NOT TO BE USED FOR CONSTRUCTION	
												Project - Drawing No.		A1	
												20-748-C6124		Issue	
														B	



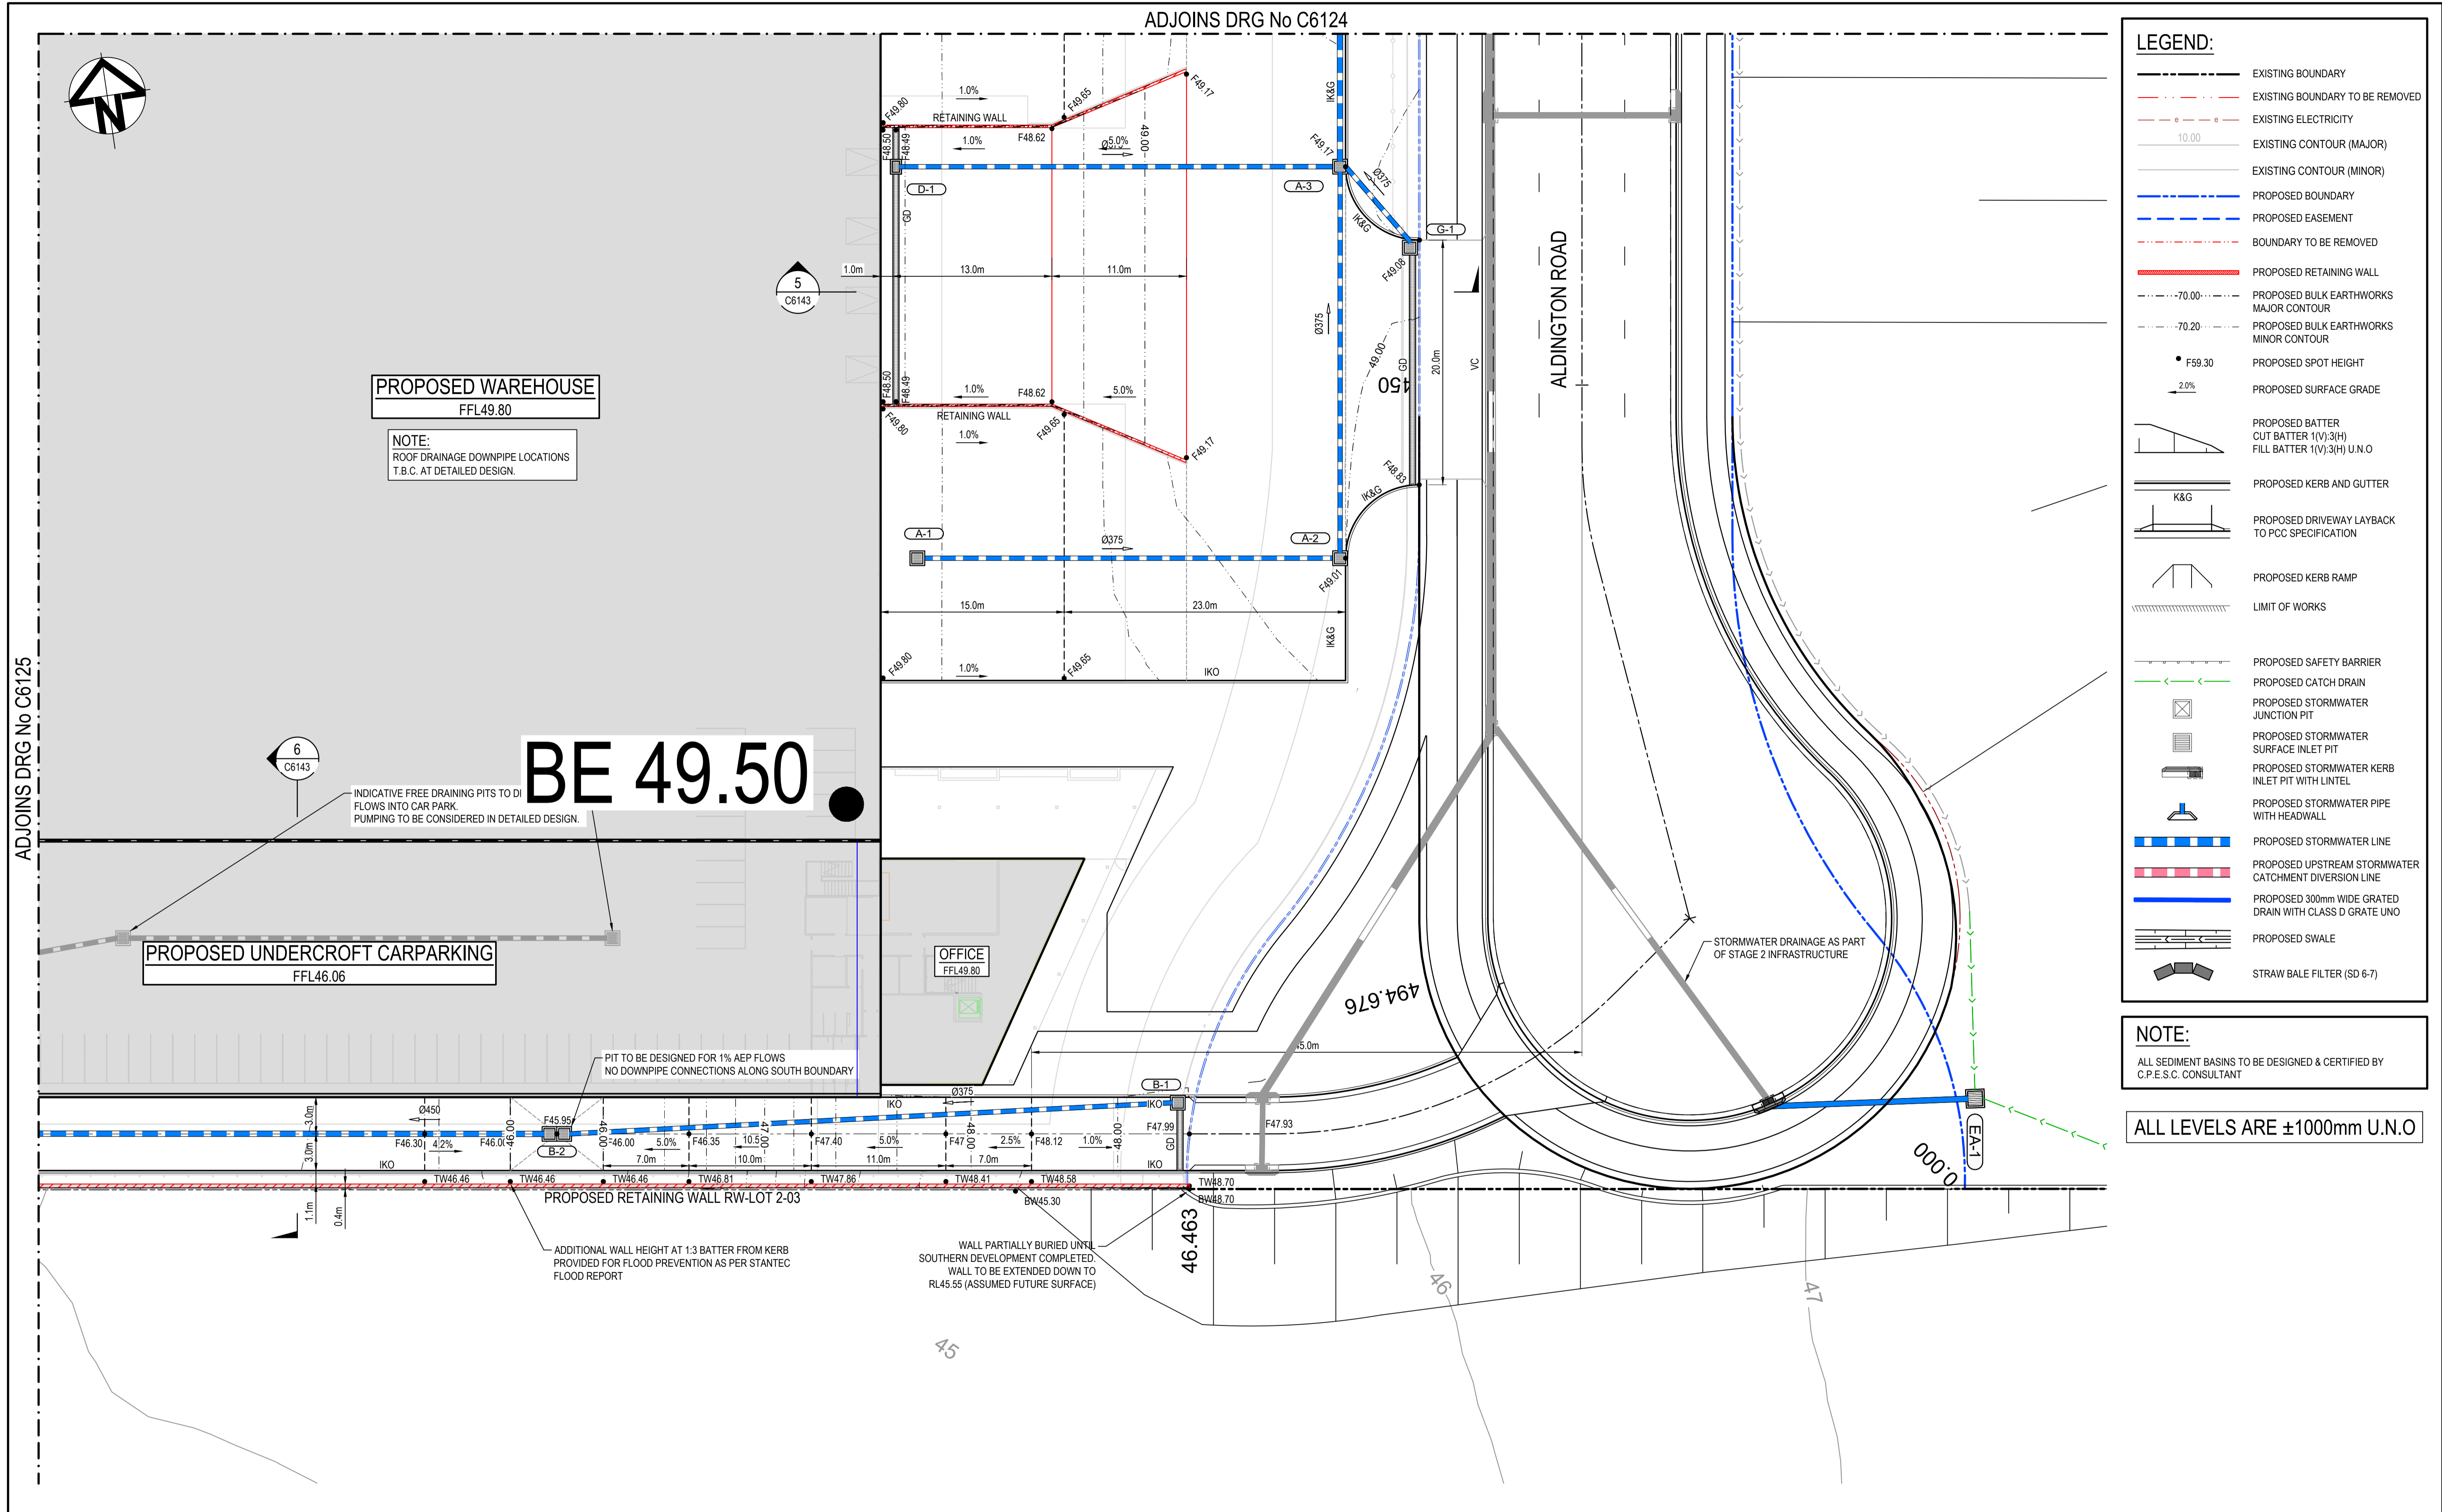

		Bar Scales		Keyplan		Client		Scales		Drawn		Project		Civil Engineers and Project Managers	
		0 5 10 15 20 25m		1 : 250 @ A1 1 : 500 @ A3		ESR		1:250		Designed QD		PROPOSED INDUSTRIAL DEVELOPMENT WESTLINK KEMPS CREEK		at&l	
								Grid MGA2020		Checked QD				Level 7, 153 Walker Street North Sydney NSW 2060	
								Height Datum AHD		Approved AT				ABN 96 130 882 405	
								GDA2020				Title		Tel: 02 9439 1777	
								THIS DRAWING CANNOT BE COPIED OR REPRODUCED IN ANY FORM OR USED FOR ANY OTHER PURPOSE OTHER THAN THAT ORIGINALLY INTENDED WITHOUT THE WRITTEN PERMISSION OF AT&L				LOT 2 ONLOT SITEWORKS AND STORMWATER DRAINAGE PLAN SHEET 6		Fax: 02 9923 1055	
												Status		www.atl.net.au	
												FOR APPROVAL		info@atl.net.au	
												NOT TO BE USED FOR CONSTRUCTION		A1	
												Project - Drawing No.		Issue	
												20-748-C6126		C	

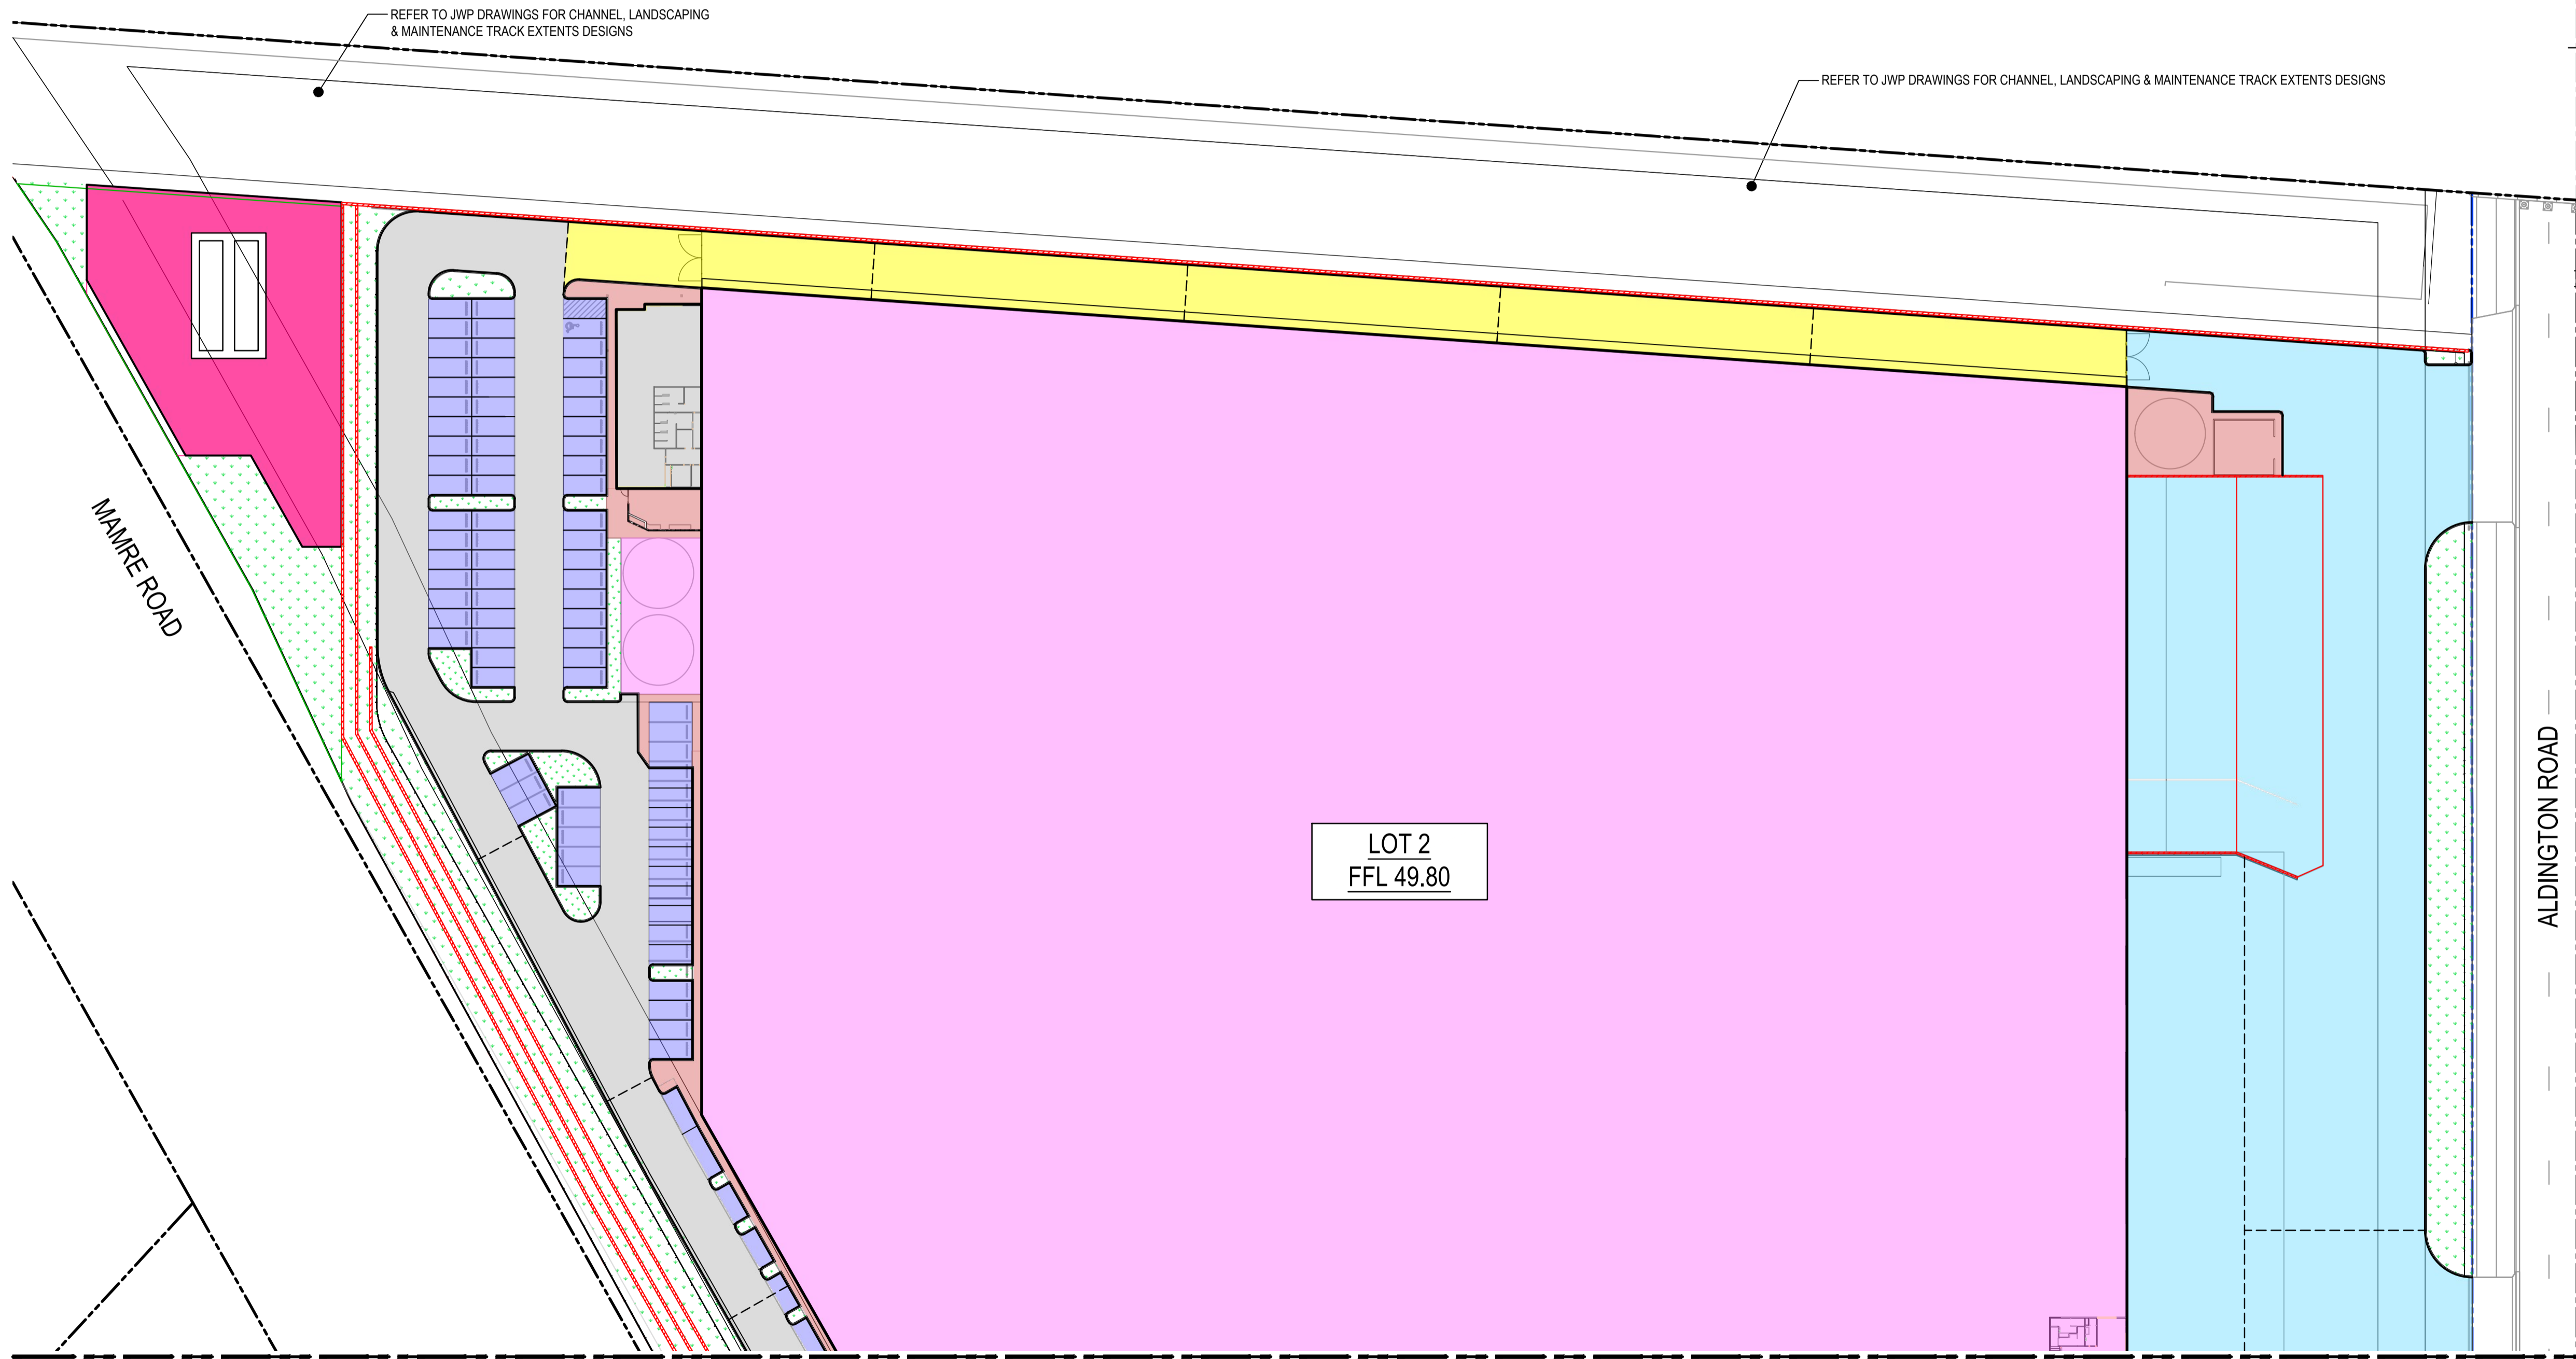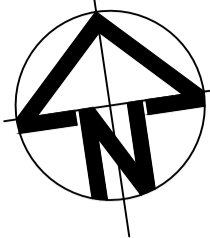

LEGEND:



- EXISTING BOUNDARY
- EXISTING BOUNDARY TO BE REMOVED
- EXISTING ELECTRICITY
- PROPOSED BOUNDARY
- PROPOSED EASEMENT
- ALDINGTON / ABBOTTS RD UPGRADE WORKS. (NOT PART OF THIS SCOPE OF WORKS).
- INDICATIVE POND LAYOUT
- PROPOSED RETAINING WALL
- LIMIT OF WORKS

PAVEMENT LEGEND:

- HEAVY DUTY HARDSTAND - TO BE CONFIRMED AT DETAILED DESIGN
- LIGHT DUTY CAR PARK - TO BE CONFIRMED AT DETAILED DESIGN
- LANDSCAPING - REFER TO LANDSCAPE ARCHITECTS' DRAWINGS FOR DETAILS
- PERMEABLE PAVING - REFER TO ARCHITECTS' DRAWINGS FOR DETAILS
- FOOTPATH PAVEMENT - TO BE CONFIRMED AT DETAILED DESIGN
- STRUCTURAL - REFER TO STRUCTURAL DRAWINGS FOR DETAILS
- FIRE ACCESS TRACK - TO BE CONFIRMED
- IOP SERVICE TRUCK AREA - UNDERGOING APPROVAL WITH SYDNEY WATER AS PART OF STAGE 1 APPROVAL

ALL LEVELS ARE  $\pm 2000\text{mm}$  U.N.O

Issue	Description	Date
D	ISSUED FOR DEVELOPMENT APPLICATION	27-09-23
C	ISSUED FOR DEVELOPMENT APPLICATION	12-09-23
B	ISSUED FOR DEVELOPMENT APPLICATION	23-02-23
A	ISSUED FOR DEVELOPMENT APPLICATION	04-08-23

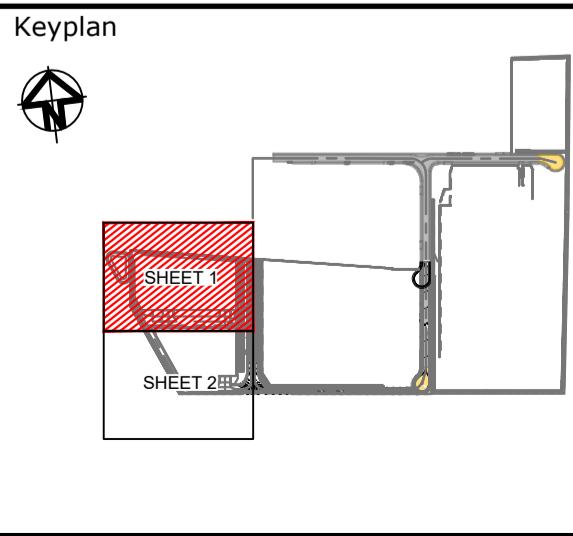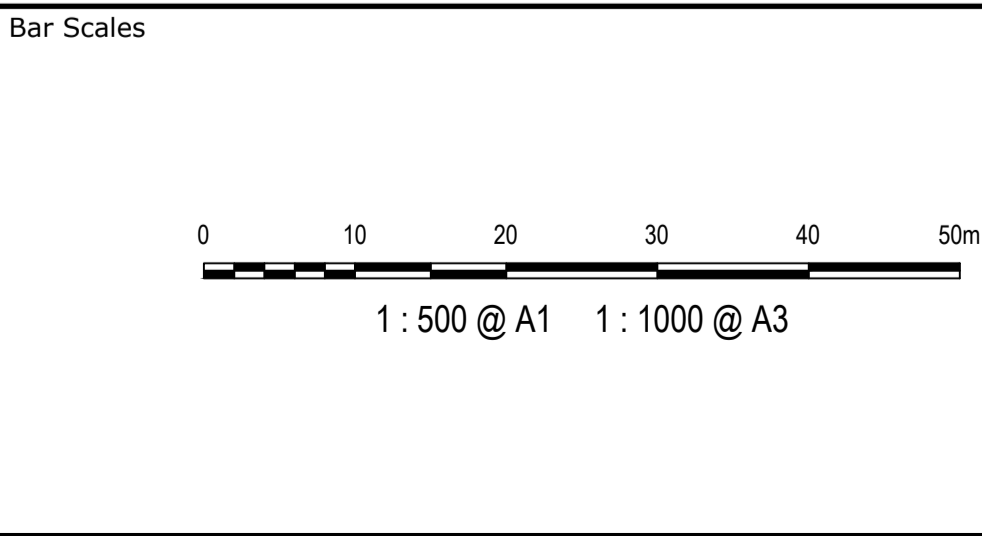

ADJOINS DRG No C6122

Client


Scales	1:500	Drawn	QD
		Designed	QD
Grid	MGA2020	Checked	AT
Height Datum	AHD	Approved	
THIS DRAWING CANNOT BE COPIED OR REPRODUCED IN ANY FORM OR USED FOR ANY OTHER PURPOSE OTHER THAN THAT ORIGINALLY INTENDED WITHOUT THE WRITTEN PERMISSION OF AT&L			




Project	PROPOSED INDUSTRIAL DEVELOPMENT WESTLINK KEMPS CREEK
Title	LOT 2 ONLOT PAVEMENT PLAN SHEET 1



Civil Engineers and Project Managers

Level 7, 153 Walker Street  
North Sydney NSW 2060  
ABN 96 130 882 405  
Tel: 02 9439 1777  
Fax: 02 9923 1055  
www.atl.net.au  
info@atl.net.au

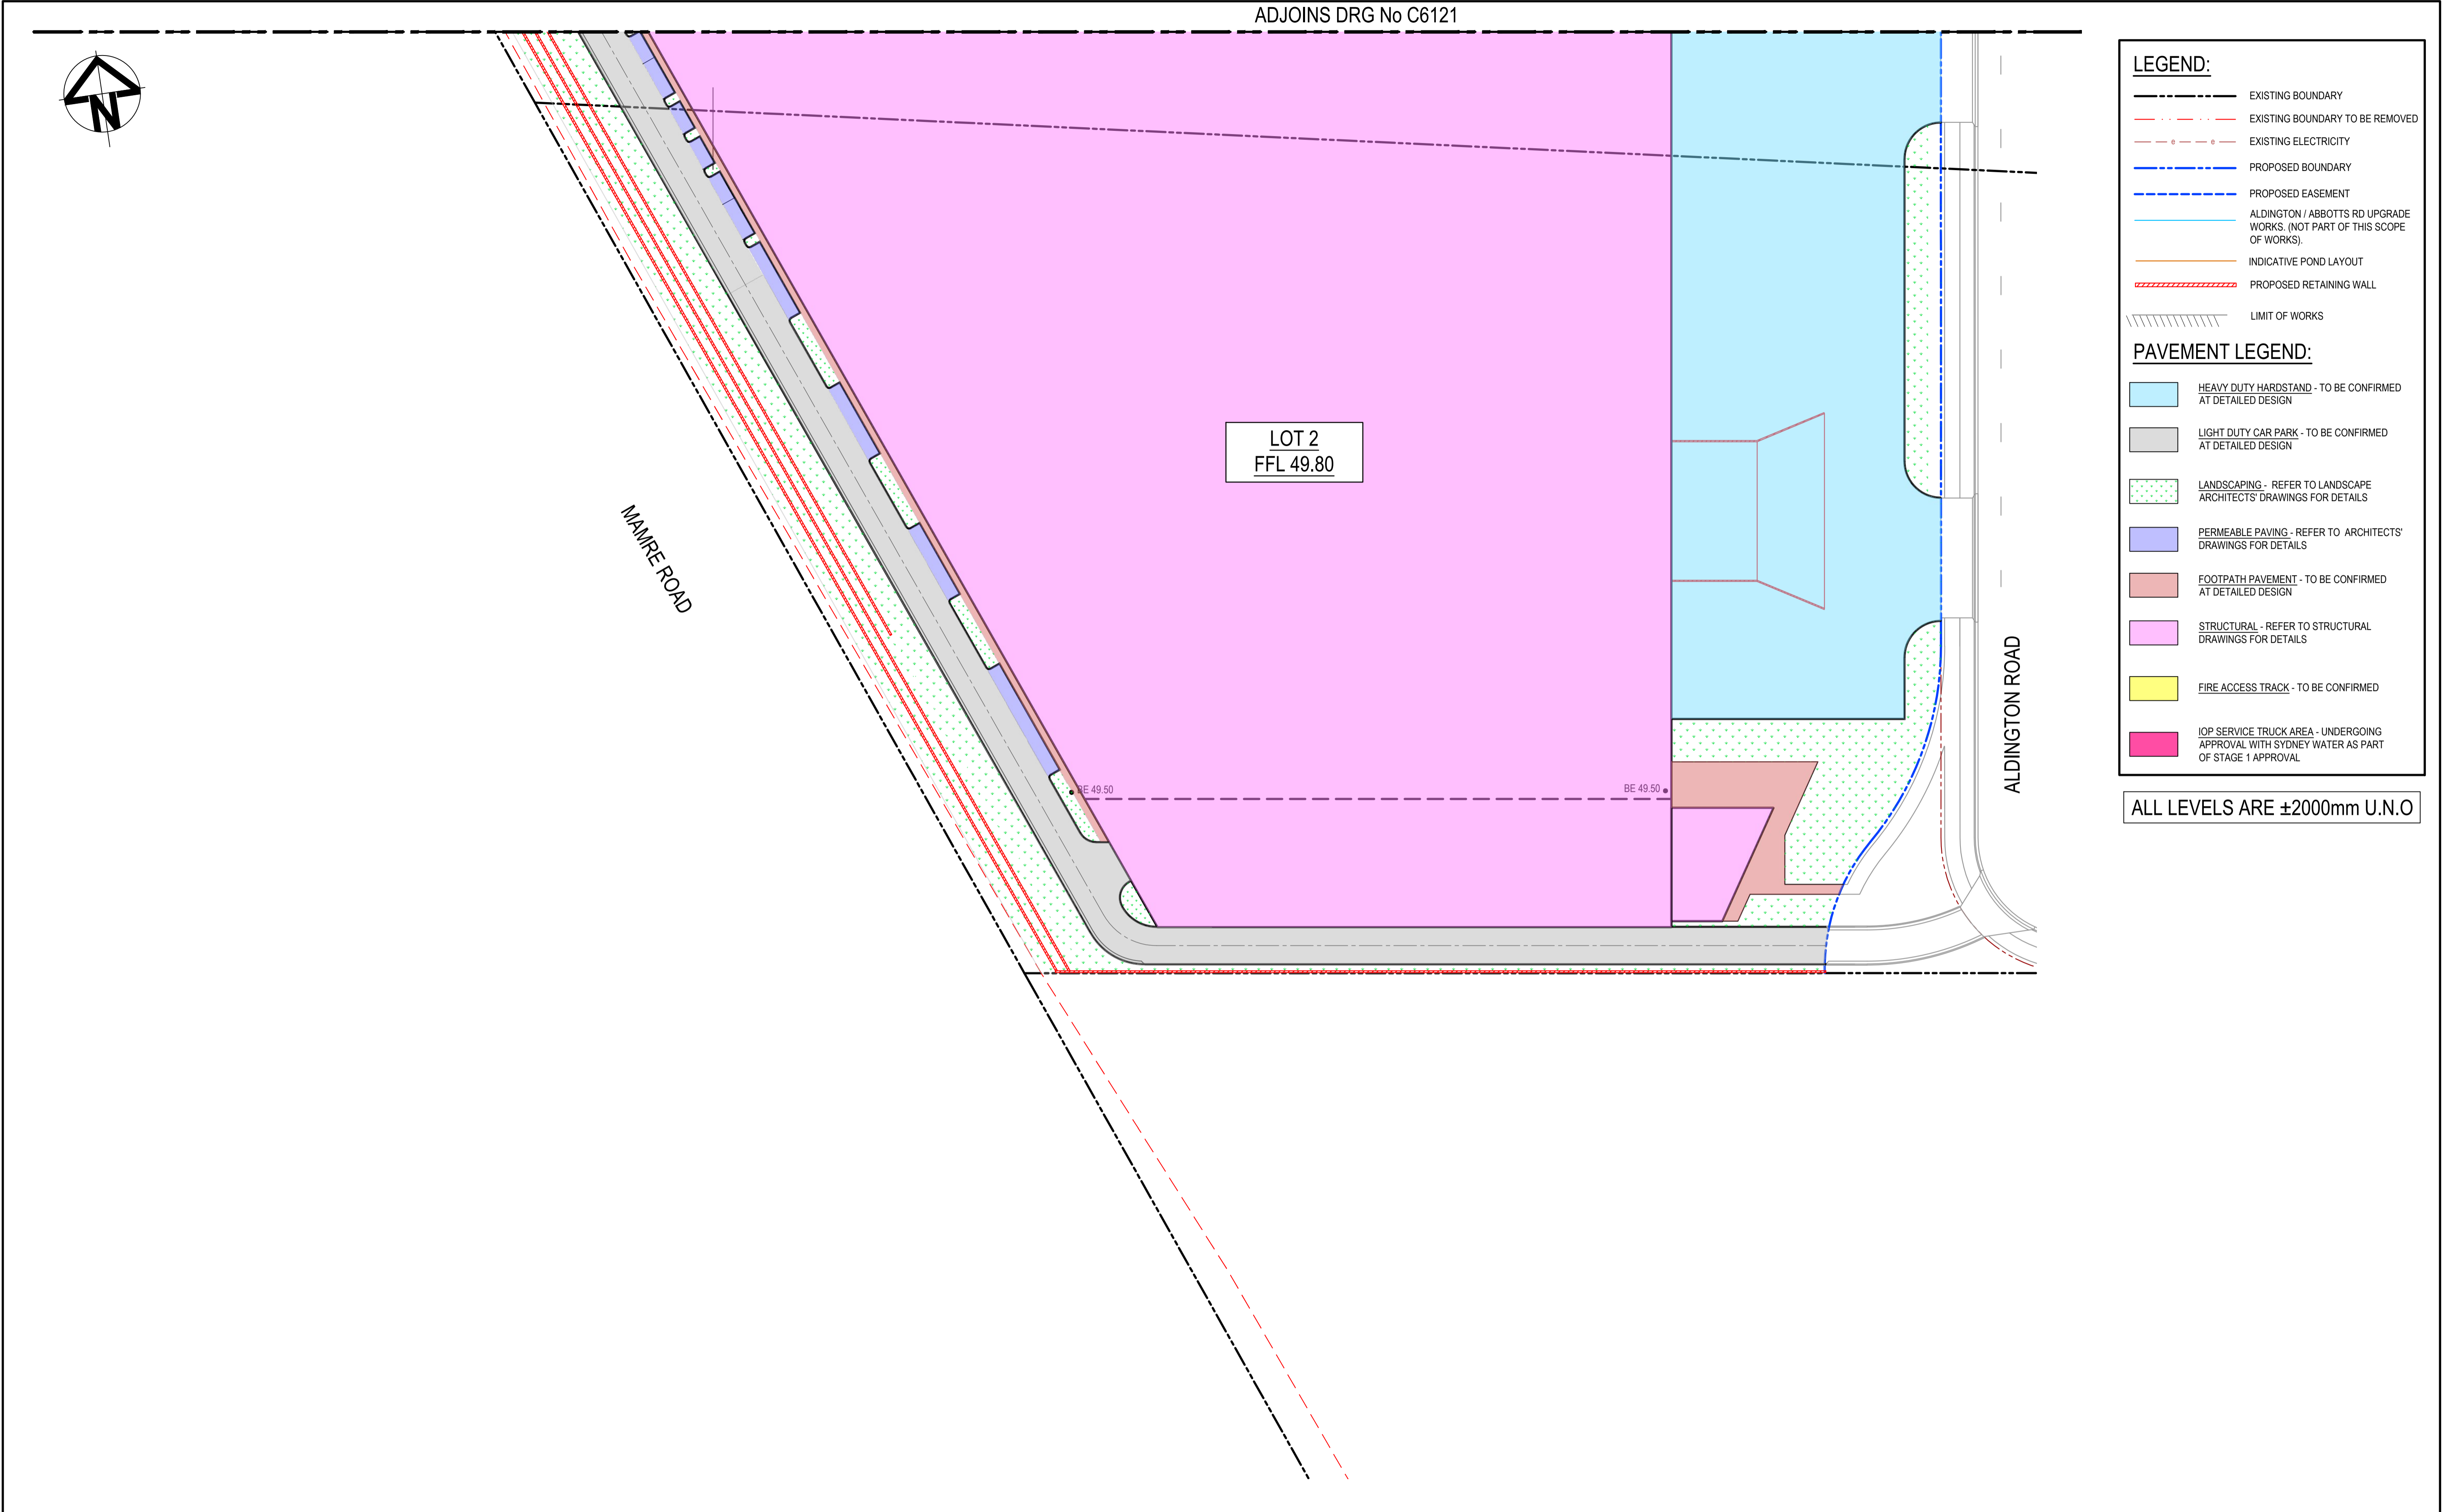
Status	FOR APPROVAL NOT TO BE USED FOR CONSTRUCTION	A1
Project - Drawing No.	20-748-C6131	Issue D



			Bar Scales		Keyplan		Client		Scales		Drawn		Project		Civil Engineers and Project Managers	
									1:500		QD		PROPOSED INDUSTRIAL DEVELOPMENT WESTLINK KEMPS CREEK			
											QD				Level 7, 153 Walker Street North Sydney NSW 2060	
									Grid		Checked				ABN 96 130 882 405	
									MGA2020		AT				Tel: 02 9439 1777	
									Height Datum		Approved				Fax: 02 9923 1055	
									AHD						www.atl.net.au	
D			ISSUED FOR DEVELOPMENT APPLICATION		27-09-23								Title		info@atl.net.au	
C			ISSUED FOR DEVELOPMENT APPLICATION		12-09-23				THIS DRAWING CANNOT BE COPIED OR REPRODUCED IN ANY FORM OR USED FOR ANY OTHER PURPOSE OTHER THAN THAT ORIGINALLY INTENDED WITHOUT THE WRITTEN PERMISSION OF AT&L				LOT 2 ONLOT PAVEMENT PLAN SHEET 2		Status	
B			ISSUED FOR DEVELOPMENT APPLICATION		23-02-23										FOR APPROVAL	
A			ISSUED FOR DEVELOPMENT APPLICATION		04-08-23										NOT TO BE USED FOR CONSTRUCTION	
Issue			Description		Date										A1	
															Project - Drawing No.	
															20-748-C6132	
															Issue	
															D	

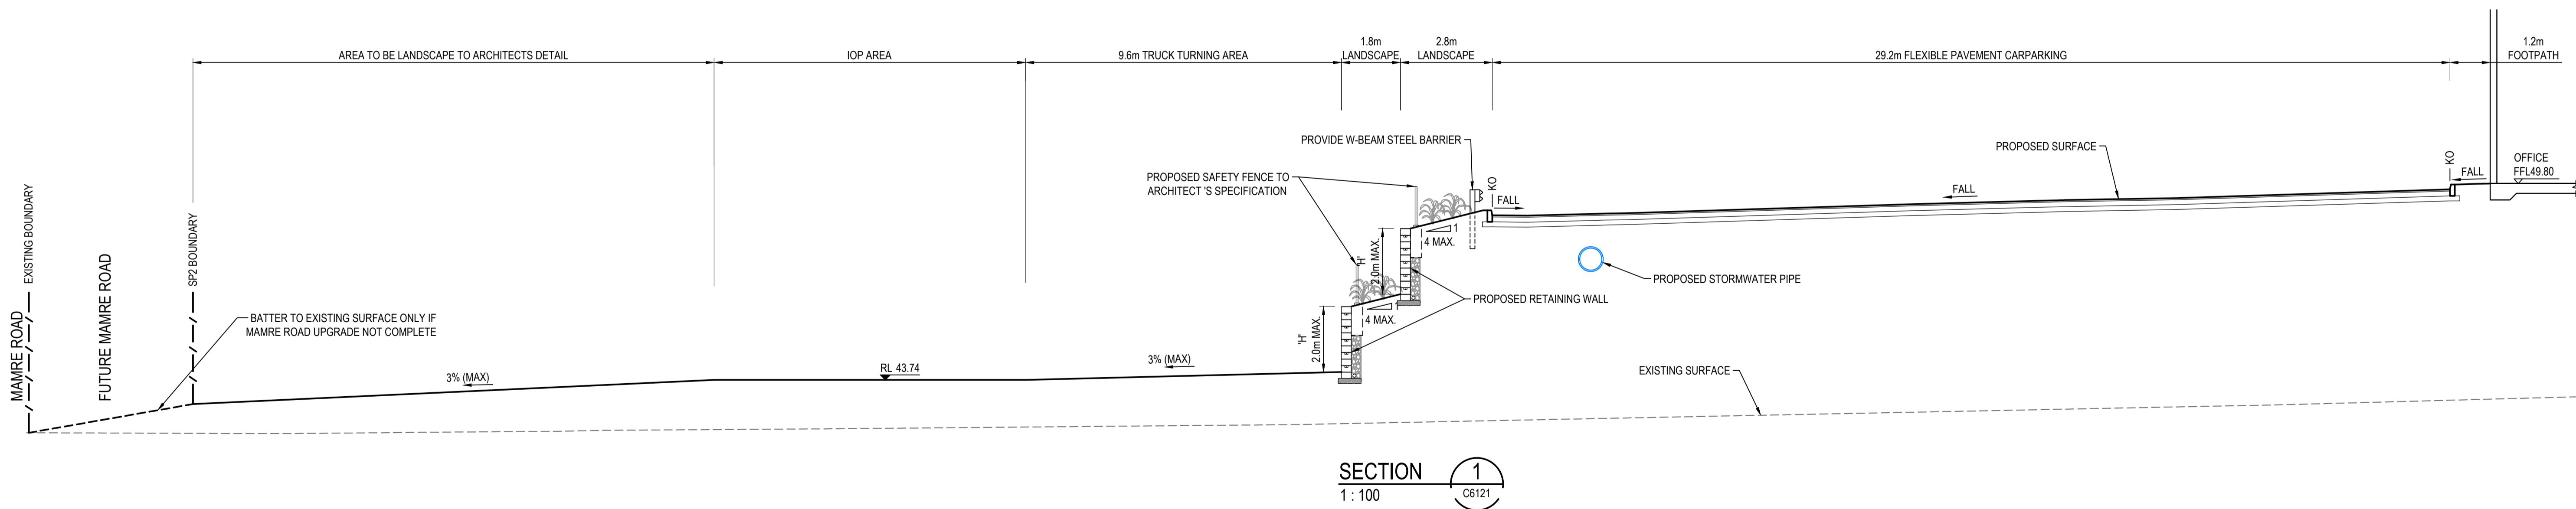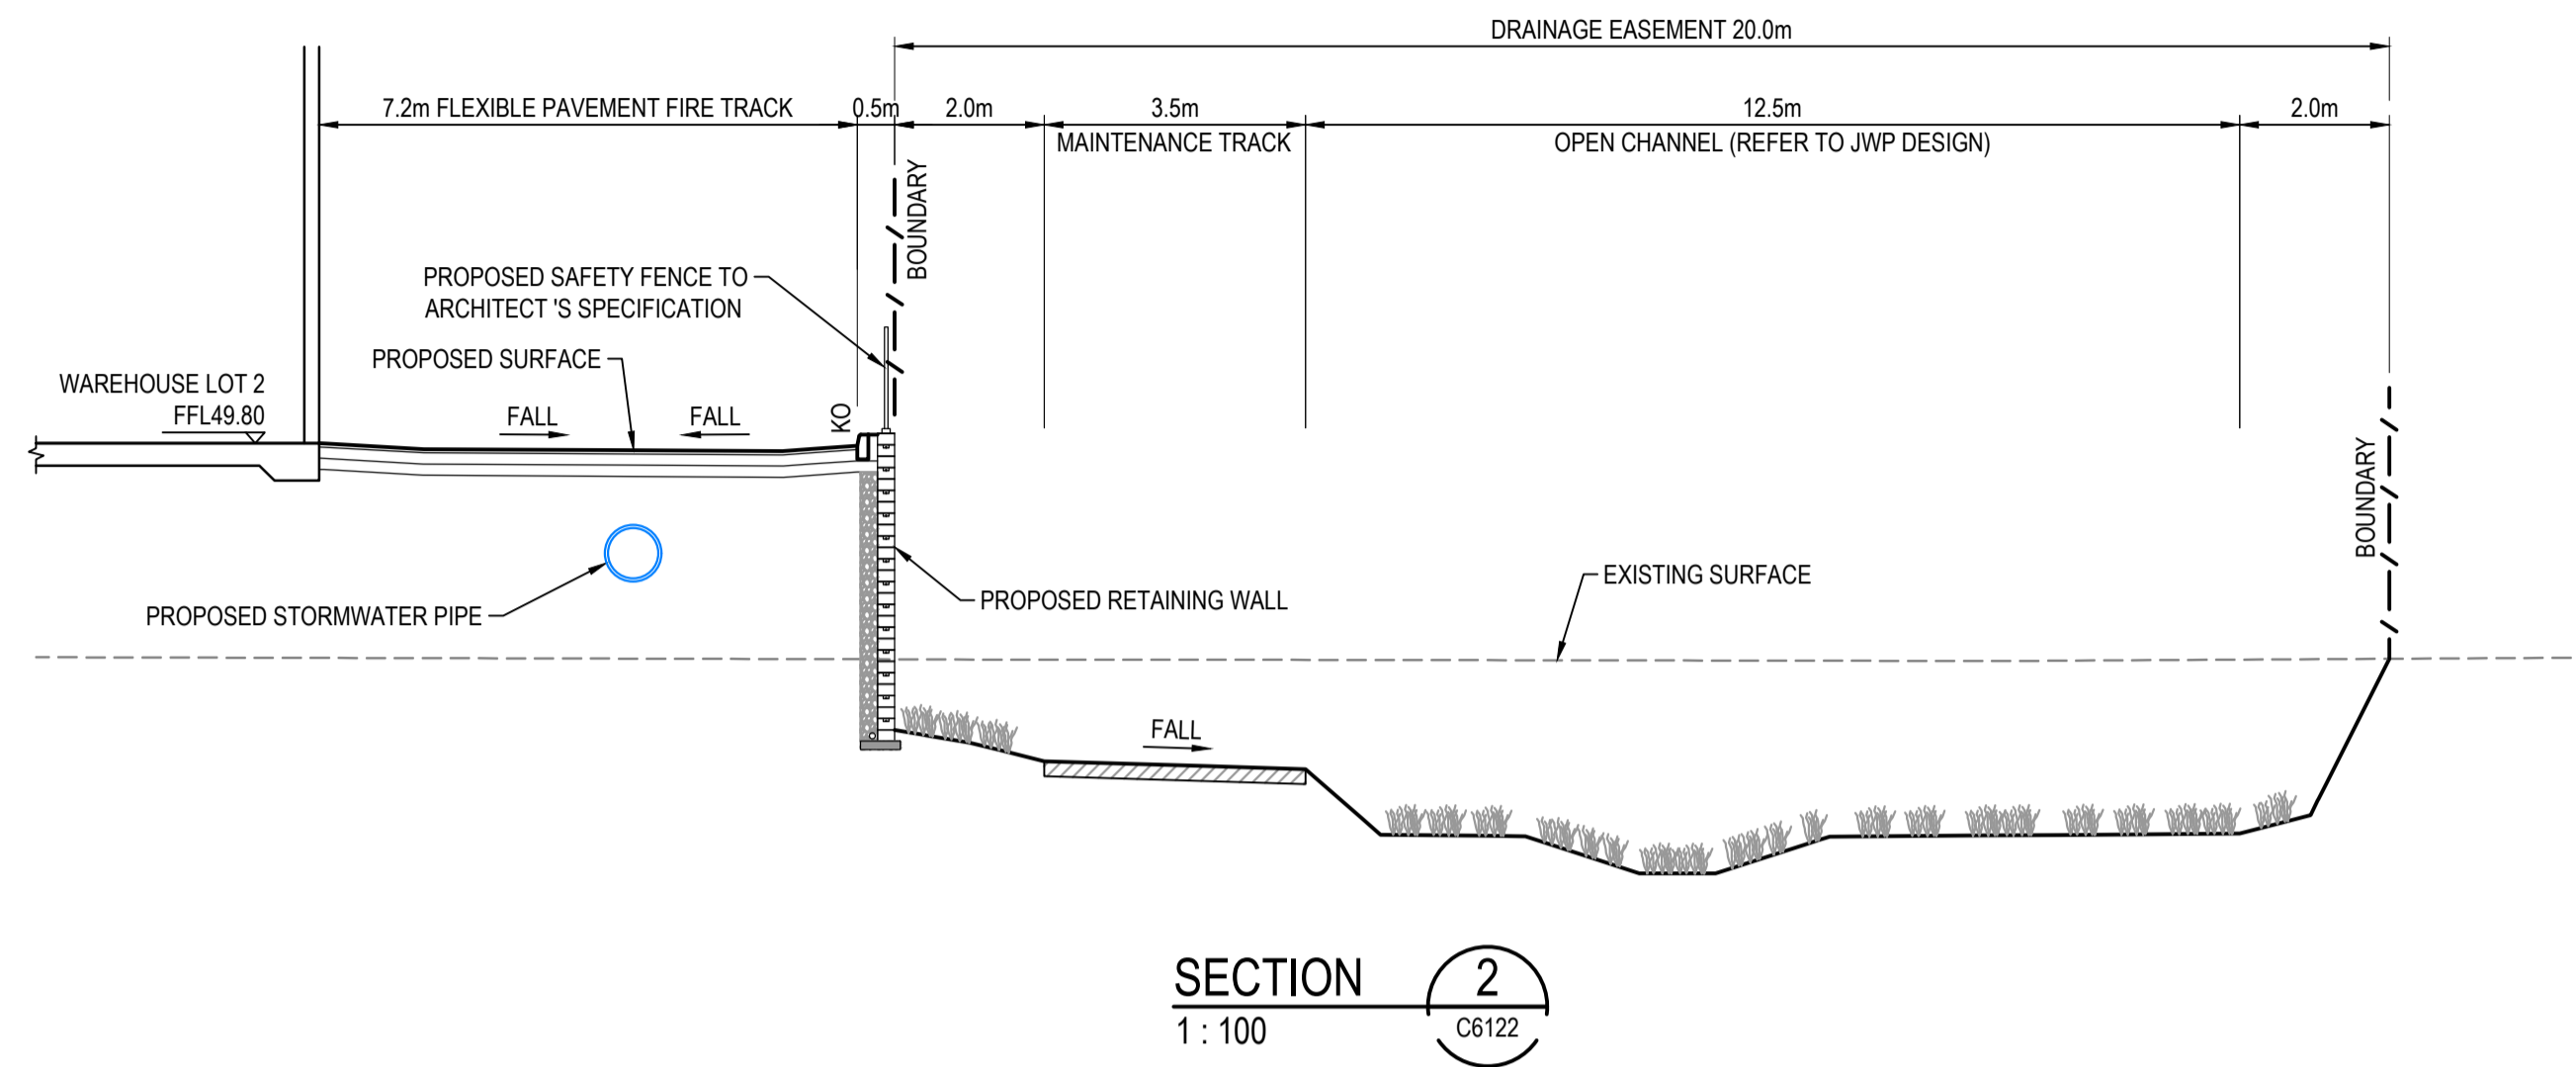

B	ISSUED FOR DEVELOPMENT APPLICATION	27-09-23
A	ISSUED FOR DEVELOPMENT APPLICATION	12-09-23
Issue	Description	Date

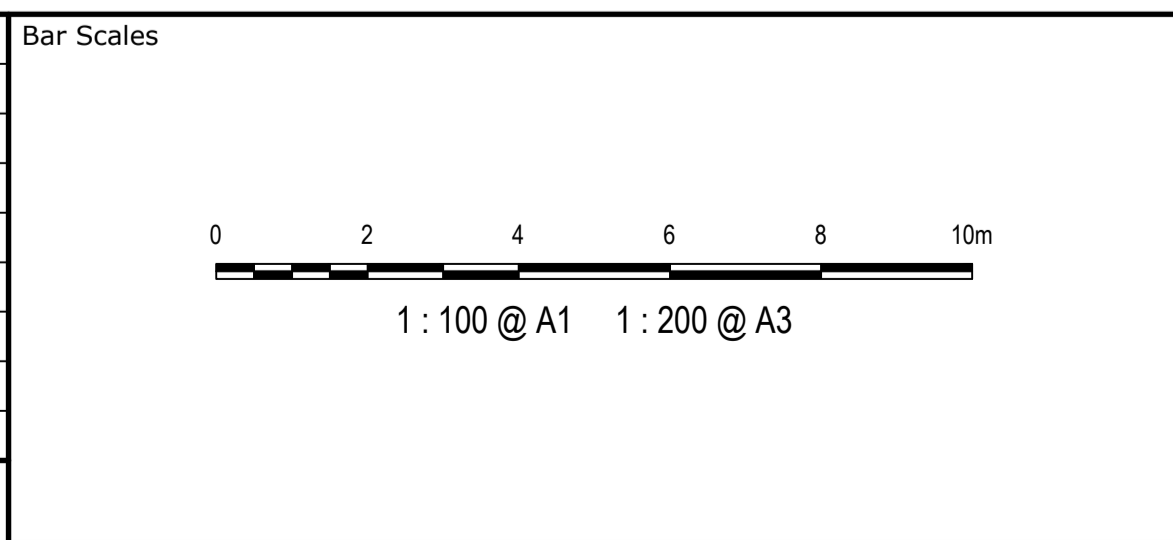



Client




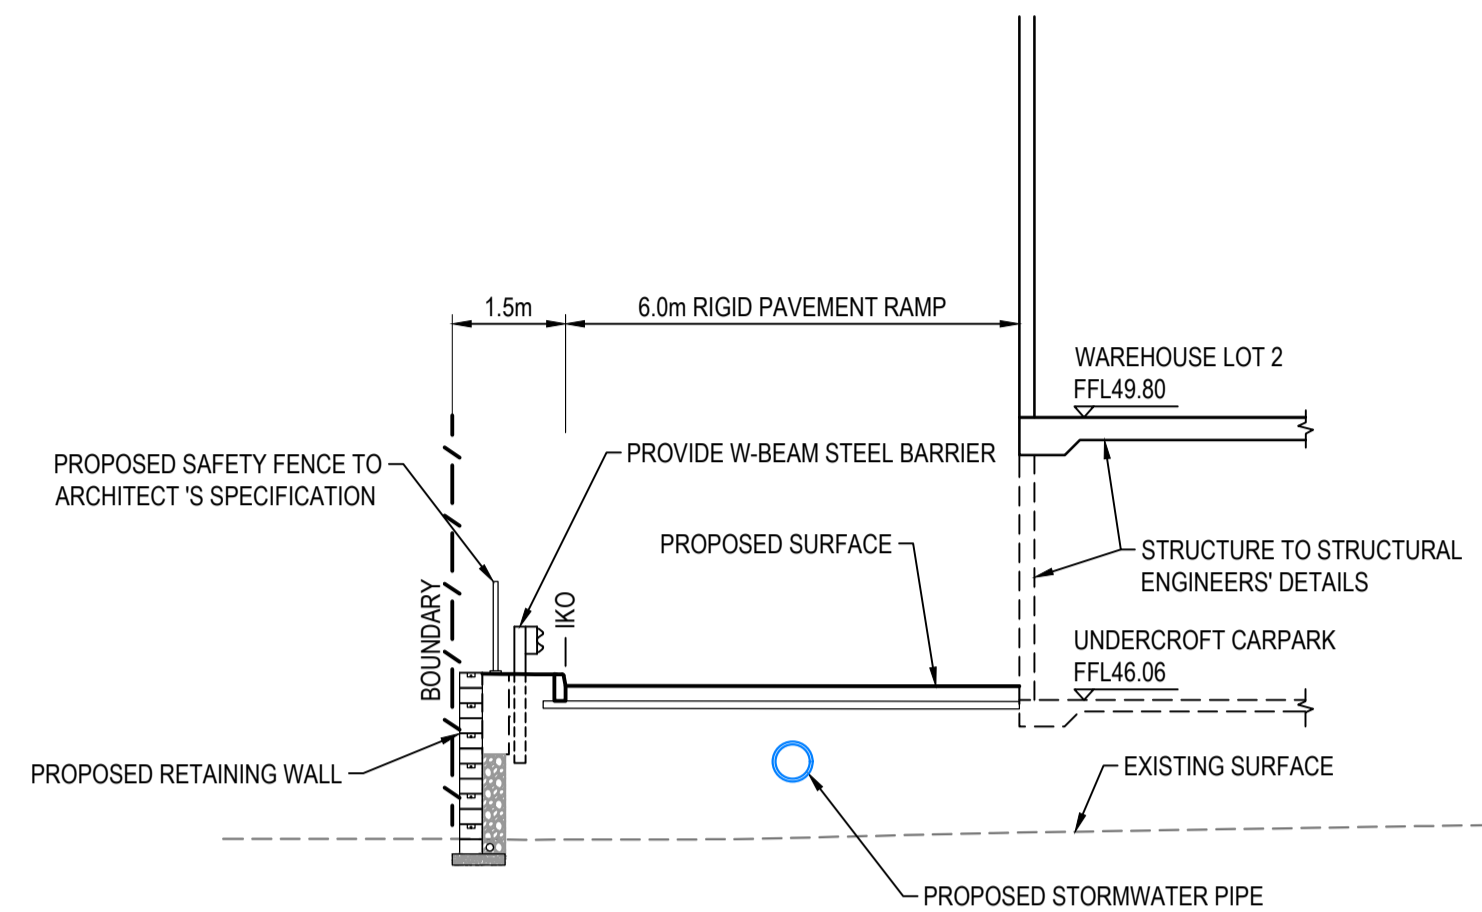
Scales	1:100	Drawn	QD
		Designed	QD
Grid	MGA2020	Checked	AT
Height Datum	AHD	Approved	
THIS DRAWING CANNOT BE COPIED OR REPRODUCED IN ANY FORM OR USED FOR ANY OTHER PURPOSE OTHER THAN THAT ORIGINALLY INTENDED WITHOUT THE WRITTEN PERMISSION OF AT&L			

Project	PROPOSED INDUSTRIAL DEVELOPMENT WESTLINK KEMPS CREEK
Title	LOT 2 ONLOT SITE SECTIONS SHEET 1


Civil Engineers and Project Managers		
Level 7, 153 Walker Street North Sydney NSW 2060 ABN 96 130 882 405 Tel: 02 9439 1777 Fax: 02 9923 1055 www.atl.net.au info@atl.net.au		
Status	FOR APPROVAL NOT TO BE USED FOR CONSTRUCTION	A1
Project - Drawing No.	20-748-C6141	Issue B

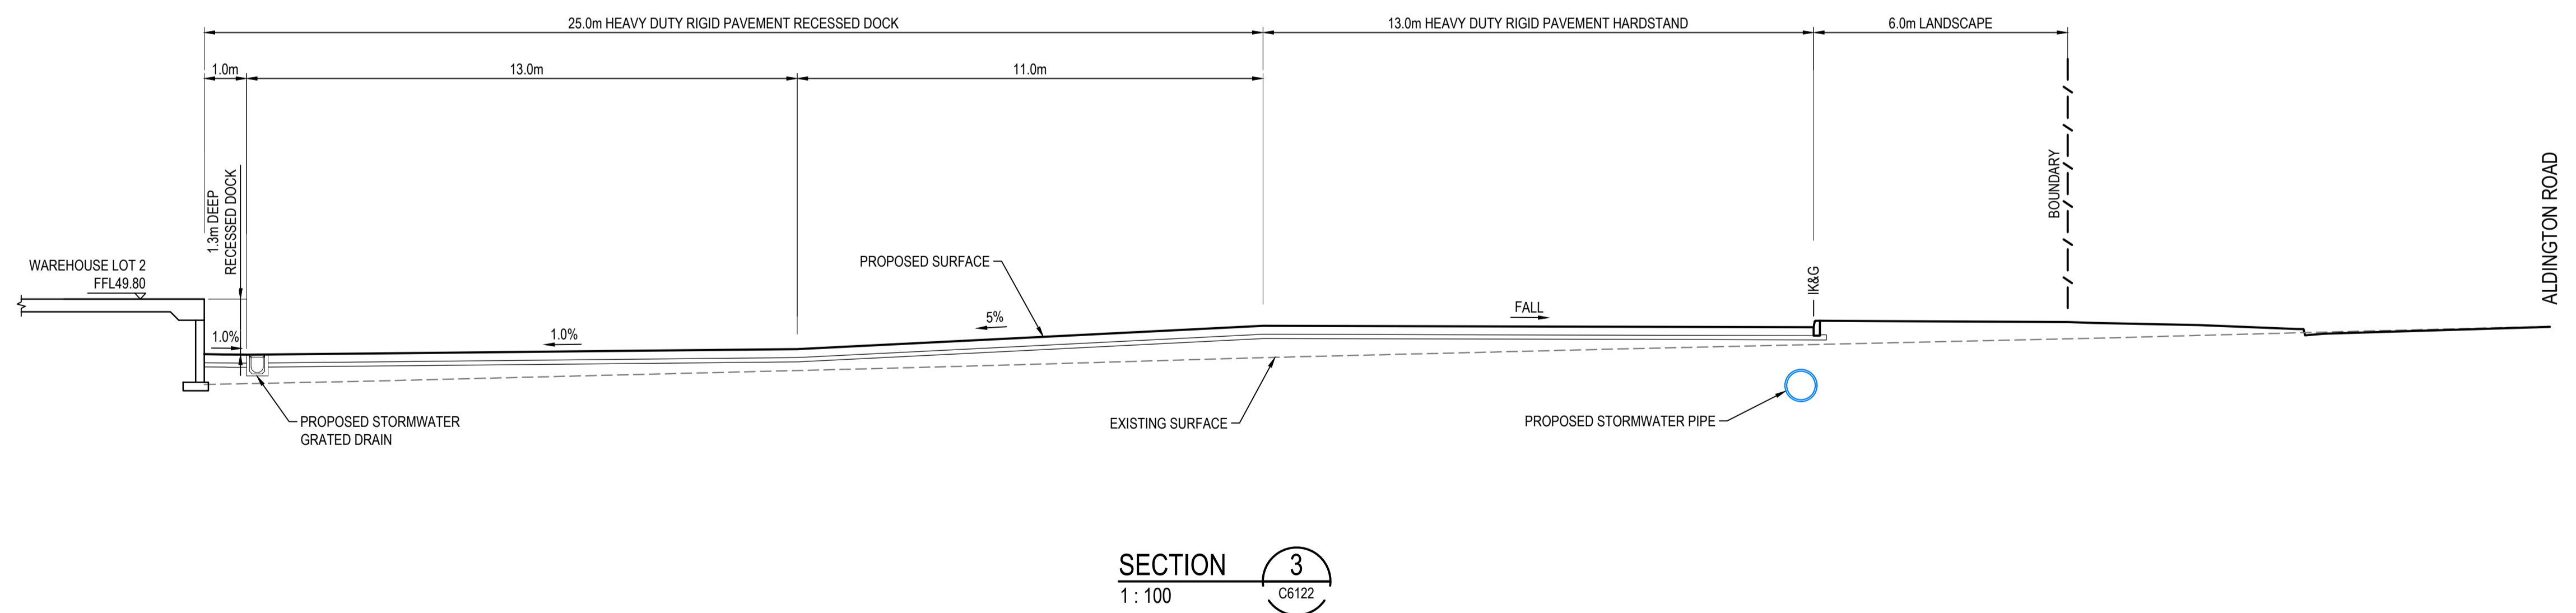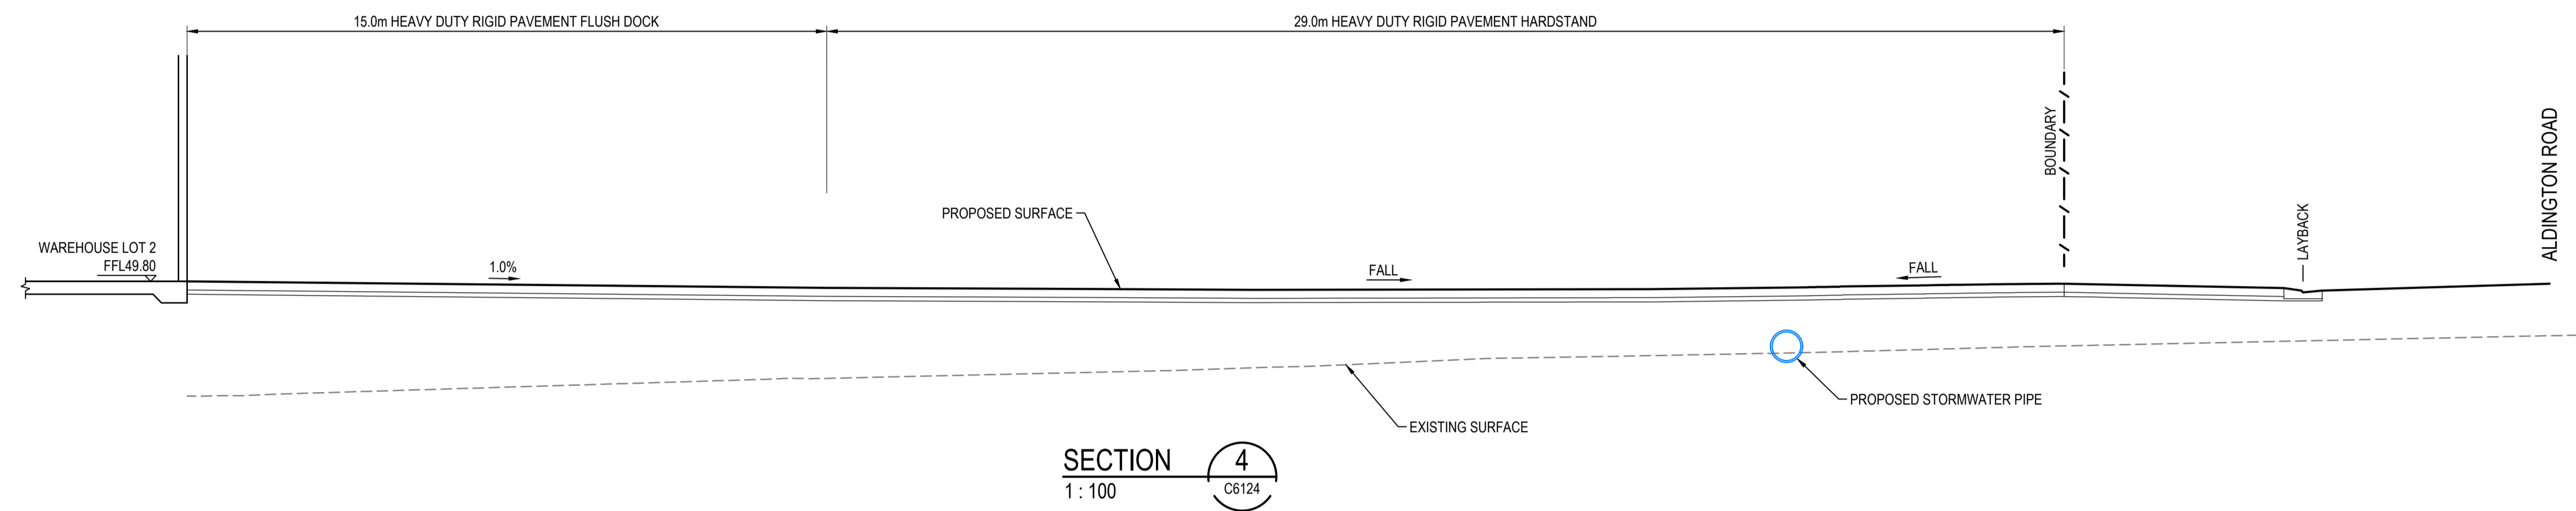


			Bar Scales				Client		Scales				Drawn		QD		Project		Civil Engineers and Project Managers									
									1:100				Designed		QD		PROPOSED INDUSTRIAL DEVELOPMENT WESTLINK KEMPS CREEK		Level 7, 153 Walker Street North Sydney NSW 2060 ABN 96 130 882 405 Tel: 02 9439 1777 Fax: 02 9923 1055 www.atl.net.au info@atl.net.au									
									Grid MGA2020				Checked		AT													
									Height Datum AHD				Approved				Title											
													THIS DRAWING CANNOT BE COPIED OR REPRODUCED IN ANY FORM OR USED FOR ANY OTHER PURPOSE OTHER THAN THAT ORIGINALLY INTENDED WITHOUT THE WRITTEN PERMISSION OF AT&L				LOT 2 ONLOT SITE SECTIONS SHEET 2		Status FOR APPROVAL NOT TO BE USED FOR CONSTRUCTION Project - Drawing No. 20-748-C6142		A1 Issue B							



SECTION 6  
1 : 100

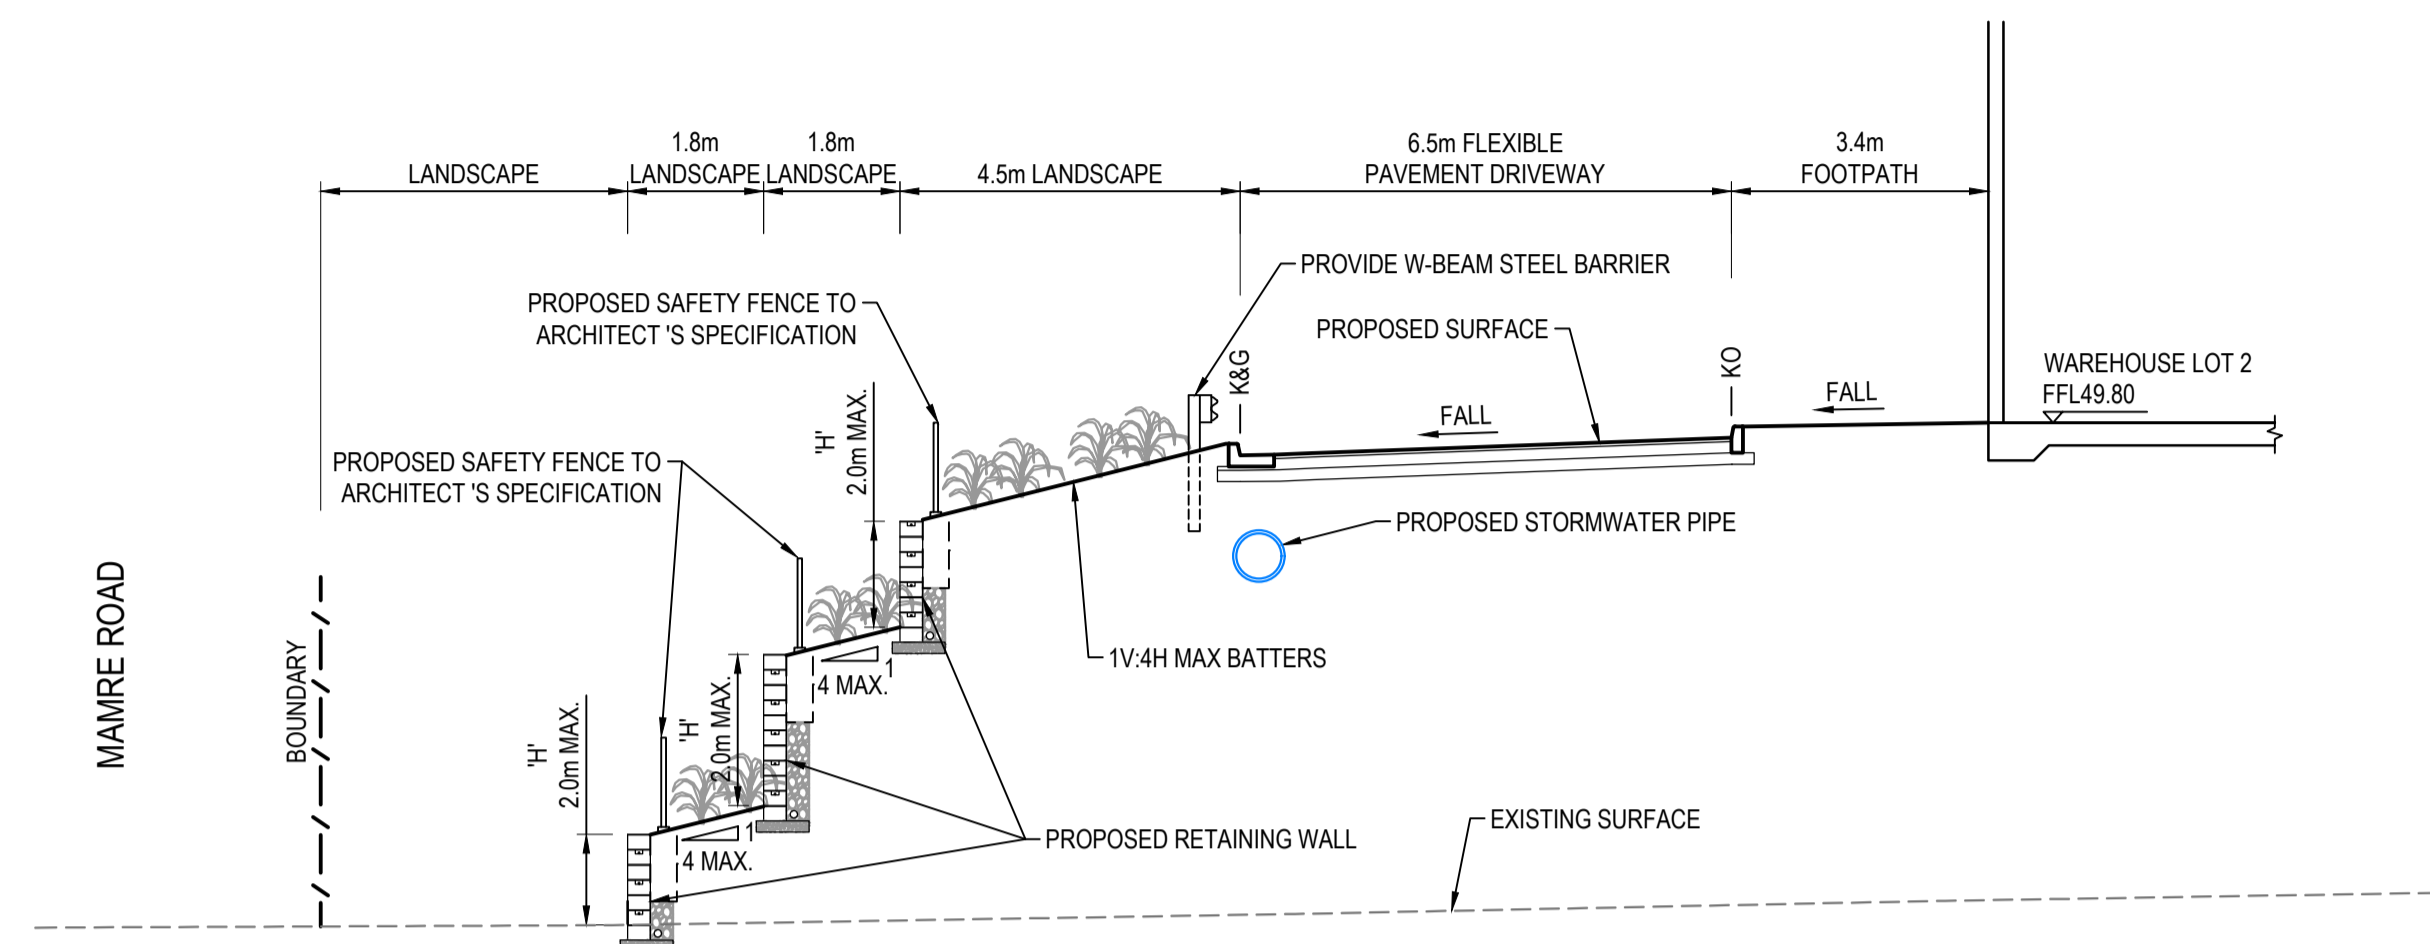

SECTION 7  
1 : 100

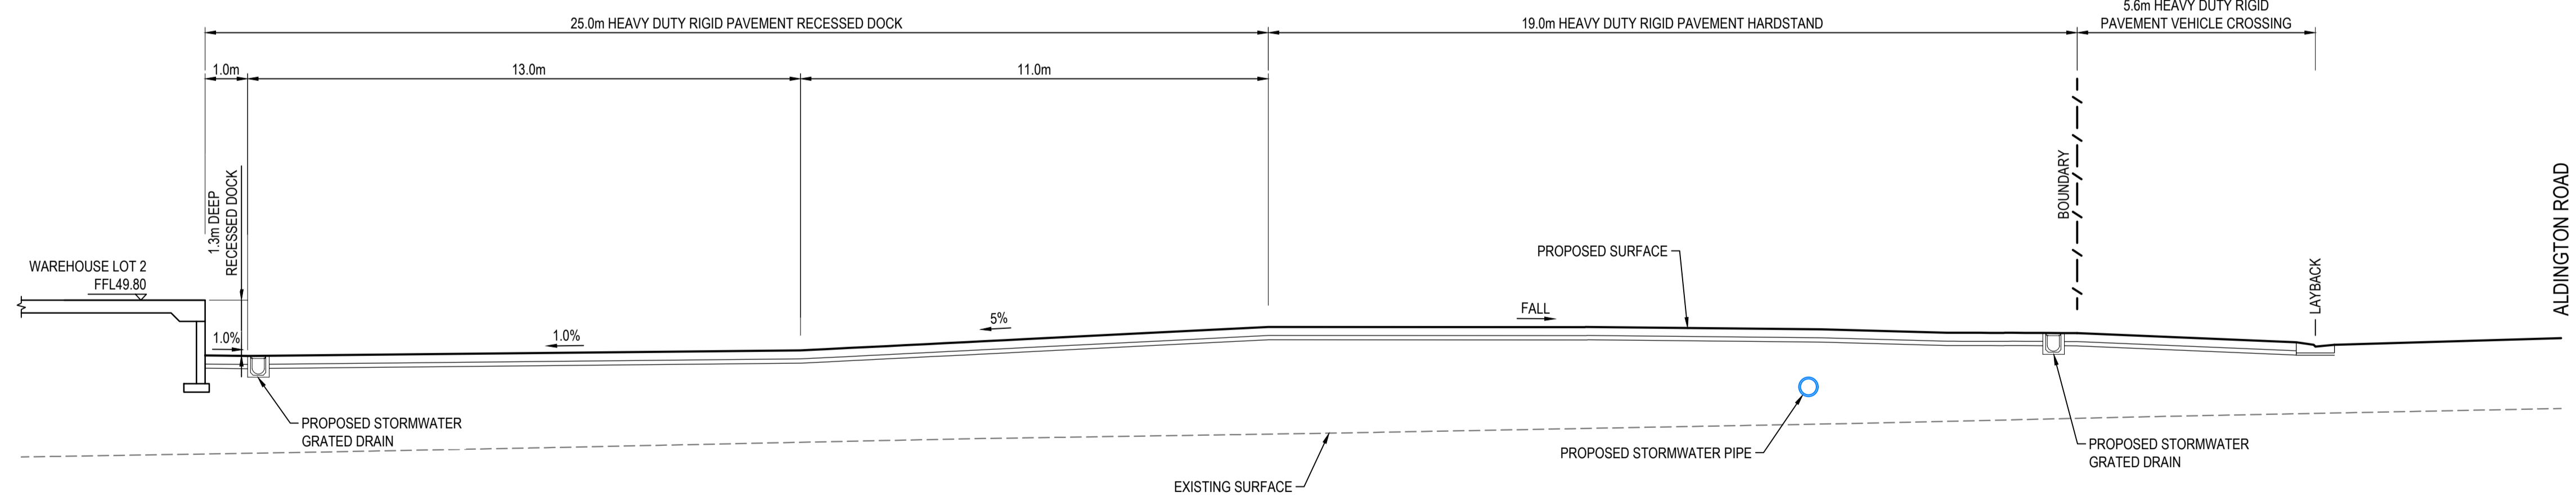

SECTION 5  
1 : 100

			Bar Scales				Client		Scales		Drawn		Project		Civil Engineers and Project Managers	
									1:100		QD		PROPOSED INDUSTRIAL DEVELOPMENT WESTLINK KEMPS CREEK			
			1 : 100 @ A1 1 : 200 @ A3						MGA2020		Designed				Level 7, 153 Walker Street North Sydney NSW 2060	
									AHD		Checked		AT		ABN 96 130 882 405	
									GDA2020		Approved				Tel: 02 9439 1777	
									THIS DRAWING CANNOT BE COPIED OR REPRODUCED IN ANY FORM OR USED FOR ANY OTHER PURPOSE OTHER THAN THAT ORIGINALLY INTENDED WITHOUT THE WRITTEN PERMISSION OF AT&I				Title		Fax: 02 9923 1055	
													LOT 2 ONLOT SITE SECTIONS SHEET 3		www.atl.net.au	
															Info@atl.net.au	
															Status	
															FOR APPROVAL	
															NOT TO BE USED FOR CONSTRUCTION	
															Project - Drawing No.	
															20-748-C6143	
															Issue	
															B	

