

Proposed Industrial Estate - Lot 1

Abbotts Road, Kemp's Creek Landscape Development Application

© 2016 Site Image (NSW) Pty Ltd ABN 44 801 262 380 as agent for Site Image NSW Partnership. All rights reserved. This drawing is copyright and shall not be reproduced or copied in any form or by any means (graphic, electronic or mechanical including photocopy) without the written permission of Site Image (NSW) Pty Ltd. Any license, expressed or implied, to use this document for any purpose what so ever is restricted to the terms of the written agreement between Site Image (NSW) Pty Ltd and the instructing party.

The contractor shall check and verify all work on site (including work by others) before commencing the landscape installation. Any discrepancies are to be reported to the Project Manager or Landscape Architect prior to commencing work. Do not scale this drawing. Any required dimensions not shown shall be referred to the Landscape Architect for confirmation.


Drawing Schedule

Drawing Number	Drawing Title	Scale
L1_000	Landscape Coversheet - Lot 1	N/A
L1_101	Landscape Plan - Lot 1	1:200
L1_102	Landscape Plan - Lot 1	1:200
L1_103	Landscape Plan - Lot 1	1:200
L1_104	Landscape Plan - Lot 1	1:200
L1_105	Landscape Plan - Lot 1	1:200
L1_106	Landscape Plan - Lot 1	1:200
L1_107	Landscape Plan - Lot 1	1:200
L1_108	Landscape Plan - Lot 1	1:200
L1_501	Landscape Details	As Shown

Issue	Revision Description	Drawn	Check	Date
C	Planting Added	RH	NM	12.04.2022
B	Architectural Coordination	RH	NM	28.02.2022
A	For Comment	JW	NM	16.12.2020

LEGEND

Plant Schedule						
Botanic Name	Common Name	Mature Size	Pot Size	Density	Qty	ESR List DCP Tree
Trees						
Ac	<i>Angophora costata</i>	Grey Box	20 x 10	100L	As Shown	16
Cm	<i>Corymbia maculata</i>	Forest Red Gum	25 x 15	100L	As Shown	75
Em	<i>Eucalyptus moluccana</i>	Grey Box	25 x 8	100L	As Shown	41
Epi	<i>Eucalyptus pilularis</i>	Blackbutt	30 x 10	100L	As Shown	13
Epu	<i>Eucalyptus punctata</i>	Grey Gum	25 x 8	100L	As Shown	18
Et	<i>Eucalyptus tereticornis</i>	Forest Red Gum	35 x 12	100L	As Shown	59
Shrubs						
Ca	<i>Correa alba</i>	White Correa	1 x 1	300mm	As Shown	611
CDS	<i>Carissa macrocarpa</i> 'Desert Star'	Natal Plum	2 x 1	300mm	As Shown	172
CLJ	<i>Callistemon viminalis</i> 'Little John'	Little John Bottlebrush	0.8 x 8	300mm	As Shown	32
KSS	<i>Kalanchoe</i> 'Silver Spoons'	Silver Teaspoons	1.2 x 1.2	300mm	As Shown	44
LPG	<i>Loropetalum</i> 'Plum Gorgeous'	Chinese Fringe Flower	1.5 x 2	300mm	As Shown	43
MCT	<i>Melaleuca</i> 'Claret Tops'	Honey Myrtle	1 x 1	300mm	As Shown	810
ROP	<i>Rhaphiolepis</i> 'Oriental Pearl'	Indian Hawthorne	0.8 x 1	300mm	As Shown	381
Wf	<i>Westringia fruticosa</i>	Coastal Rosemary	1.2 x 1.2	300mm	As Shown	306
Grasses and Groundcovers						
ACC	<i>Adenanthos cuneatus</i> 'Coral Carpet'	Jug Flower	0.2 x 1.5	150mm	As Shown	38
Cg	<i>Carpobrotus glaucescens</i>	Pigface	0.3 x 2	150mm	As Shown	991
Fg	<i>Festuca glauca</i>	Blue Fescue	0.4 x 0.4	150mm	As Shown	569
GPRM	<i>Grevillea</i> 'Poorinda Royal Mantle'	Grevillea	0.1 x 1	150mm	As Shown	77
Gt	<i>Gazania tomentosa</i>	Silver Leaf Gazania	0.1 x 1	150mm	As Shown	3435
Hv	<i>Hardenbergia violacea</i>	Purple Coral Pea	0.2 x 3	150mm	As Shown	1264
Lm	<i>Liriope muscari</i>	Liriope 'Evergreen Giant'	0.6 x 0.6	150mm	As Shown	1571
LT	<i>Lomandra 'Tanika'</i>	Tanika Mat-Rush	0.6 x 0.6	150mm	As Shown	2495
Mp	<i>Myoporum parvifolium</i>	Creeping Boobialla	0.3 x 1	150mm	As Shown	493
PR	<i>Pennisetum Rubrum</i>	Fountain Grass	0.9 x 0.6	150mm	As Shown	2350
SG	<i>Society Garlic</i>	Tulbaghia violacea	0.3 x 0.3	150mm	As Shown	108
Northern Boundary Buffer Planting Matrix						
Bs	<i>Bursaria spinosa</i>	Blackthorn	4 x 3	300mm	As Shown	415
CE	<i>Callistemon 'Endavour'</i>	Bottlebrush	2.5 x 2.5	300mm	As Shown	415
Cg	<i>Carpobrotus glaucescens</i>	Pigface	0.3 x 2	150mm	As Shown	3320
CLJ	<i>Callistemon viminalis</i> 'Little John'	Little John Bottlebrush	0.8 x 8	300mm	As Shown	1992
Hv	<i>Hardenbergia violacea</i>	Purple Coral Pea	0.2 x 3	150mm	As Shown	3320
LT	<i>Lomandra 'Tanika'</i>	Tanika Mat-Rush	0.6 x 0.6	150mm	As Shown	3320
PI	<i>Poa labillardieri</i>	Poa	1 x 0.5	150mm	As Shown	1660
Wf	<i>Westringia fruticosa</i>	Coastal Rosemary	1.2 x 1.2	300mm	As Shown	1826
Groundcover Planting Matrix						
Cg	<i>Carpobrotus glaucescens</i>	Pigface	0.3 x 2	150mm	As Shown	617
Gt	<i>Gazania tomentosa</i>	Silver Leaf Gazania	0.1 x 1	150mm	As Shown	617
Mp	<i>Myoporum parvifolium</i>	Creeping Boobialla	0.3 x 1	150mm	As Shown	617

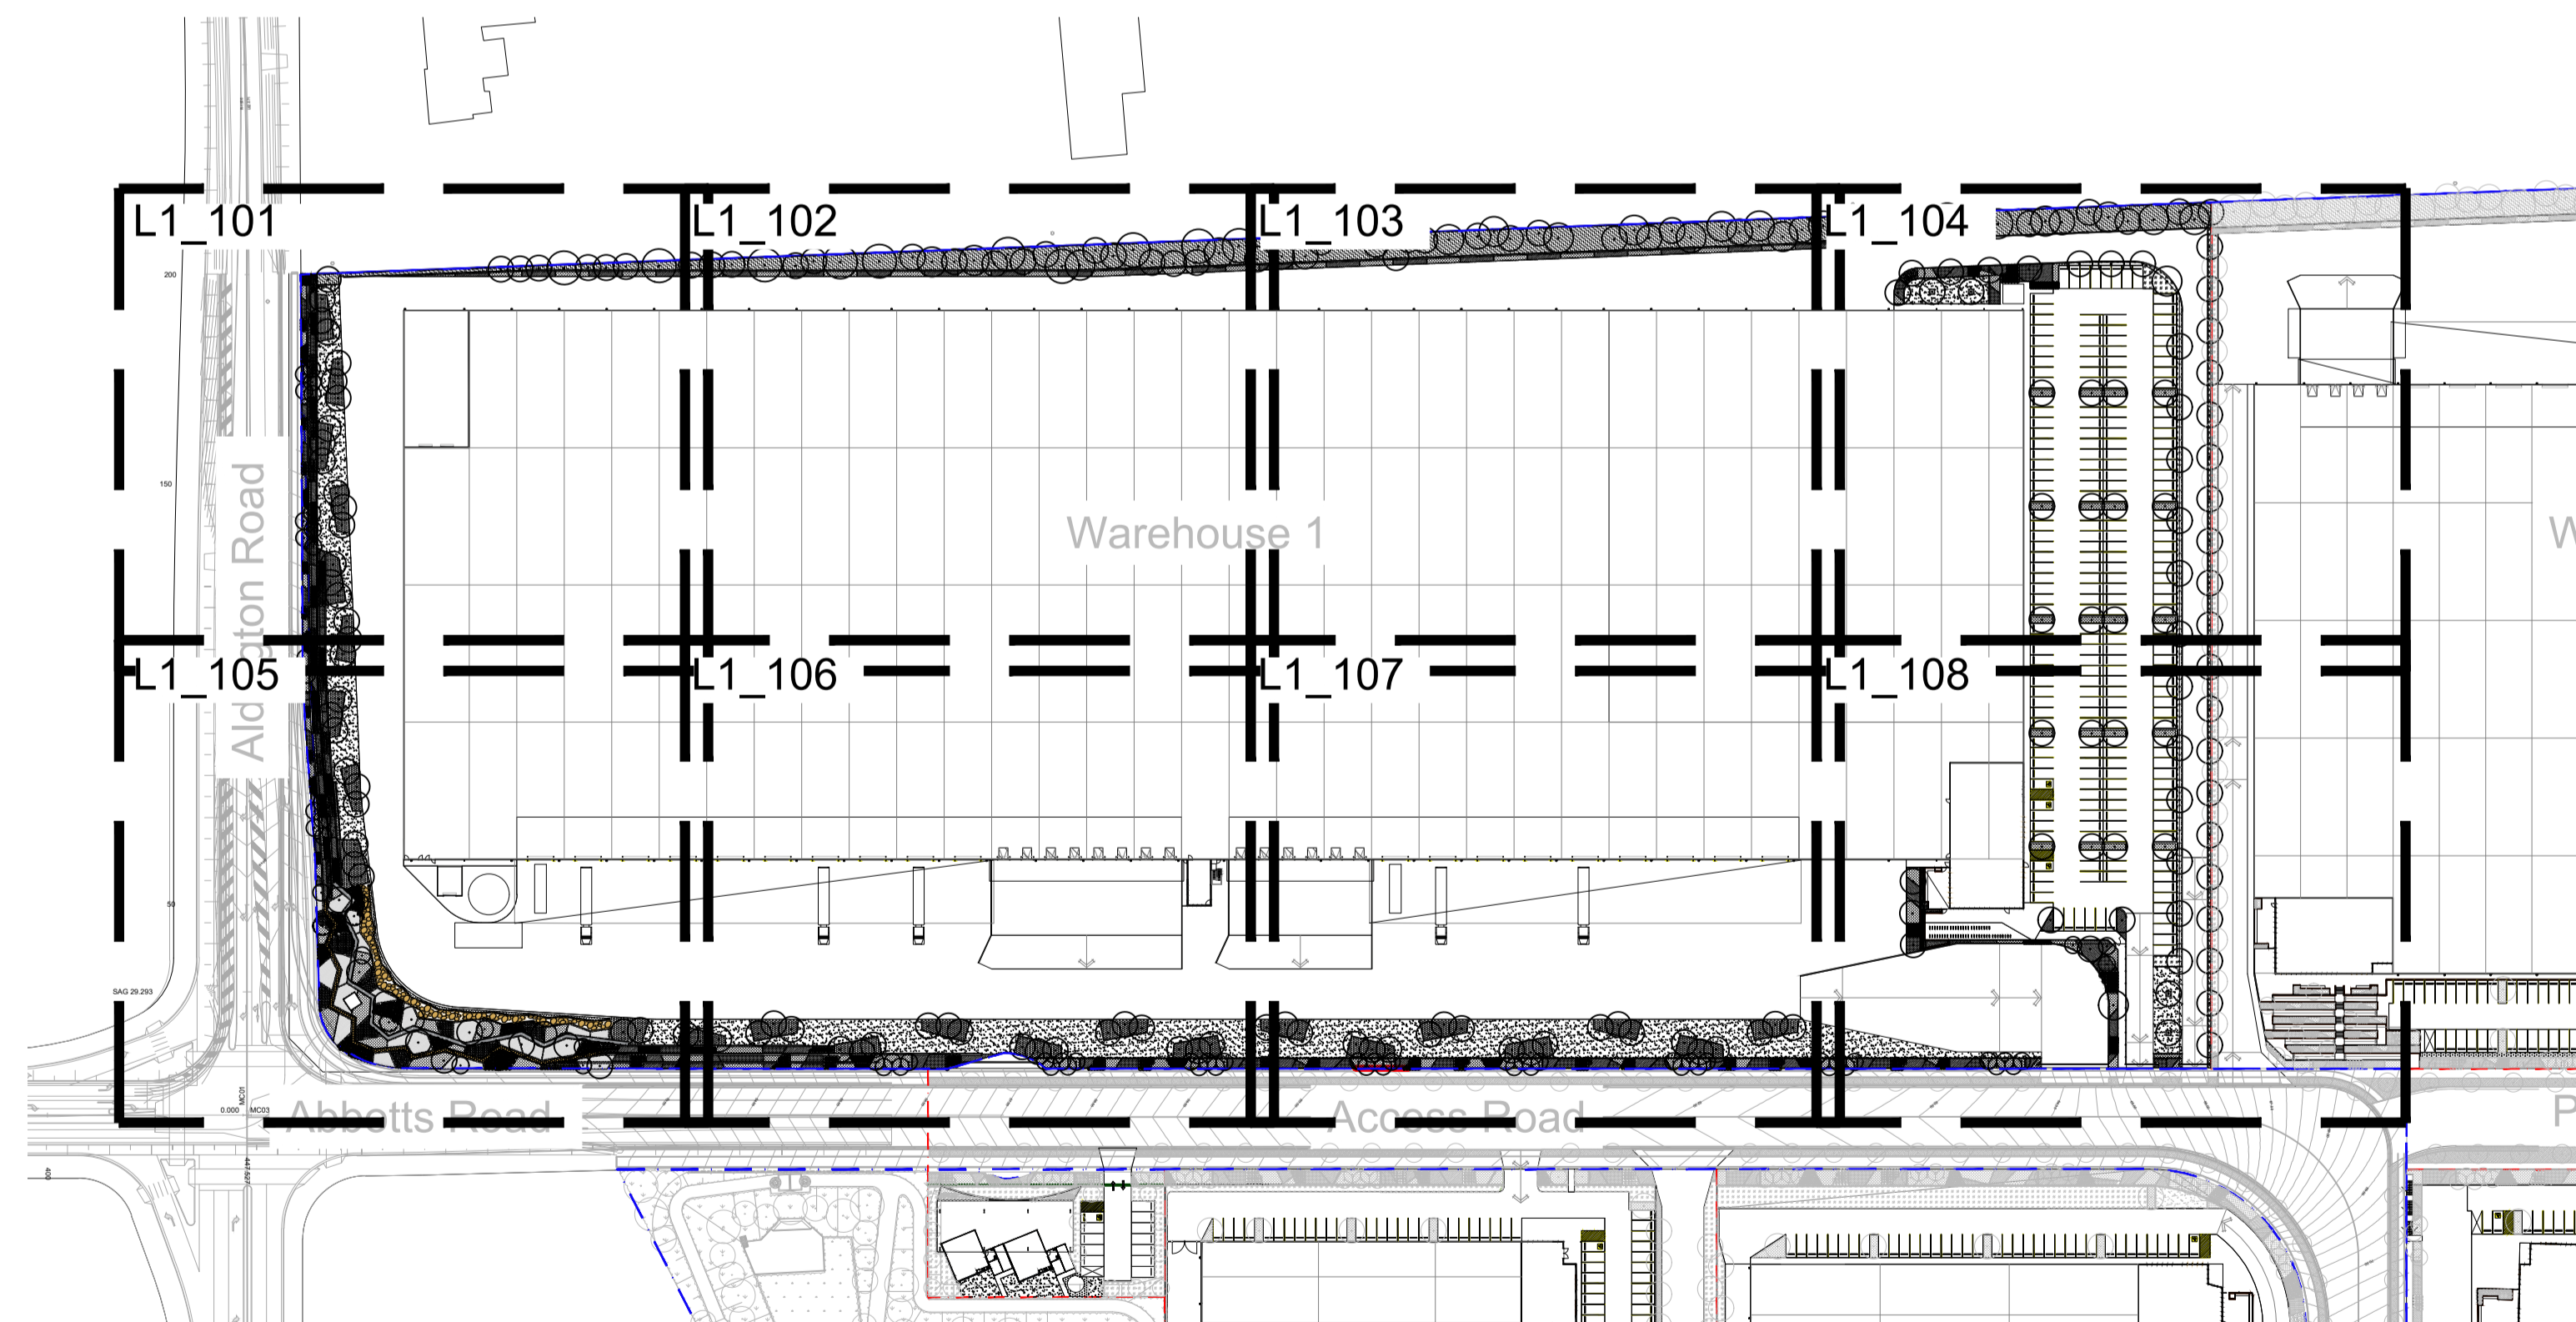

Site Plan | 1:1500

Client:
ESR

Project:
Proposed Industrial Estate
Abbotts Road Kemp's Creek

SITE IMAGE
Level 1, 3-5 Baptist Street
Redfern NSW 2016
Australia
Tel: (61 2) 8332 5600
Fax: (61 2) 9698 2877
www.siteimage.com.au
Site Image (NSW) Pty Ltd
ABN 44 801 262 380
Landscape Architects

PRELIMINARY

Drawing Name:
Landscape Cover Sheet
Lot 1

Scale:
Job Number: Drawing Number: Issue:
SS20-4546 L1-000 C

NOT FOR CONSTRUCTION

The contractor shall check and verify all work on site (including work by others) before commencing the landscape installation. Any discrepancies are to be reported to the Project Manager or Landscape Architect prior to commencing work. Do not scale this drawing. Any required dimensions not shown shall be referred to the Landscape Architect for confirmation.

Issue	Revision Description	Drawn	Check	Date
C	Planting Added	RH	NM	12.04.2022
B	Architectural Coordination	RH	NM	28.02.2022
A	For Comment	JW	NM	16.12.2020

LEGEND

- Estate Boundary
- Lot Boundary
- Proposed Trees
- Proposed Shrubs and Accents
- Proposed Grasses and Groundcovers
- Planting Matrix
- Turf
- Fence
- Concrete Edge
- Decomposed Granite Paving
- Mulch
- Northern Boundary Buffer Planting Matrix
- Groundcover Planting Matrix
- Sandstone Packed Gabion Wall
- Sandstone Log Wall
- Sandstone Rip Rap Wall

Client:
ESR

Project:
**Proposed Industrial Estate
Abbotts Road Kemp's Creek**

SITE IMAGE
Level 1, 3-5 Baptist Street
Redfern NSW 2016
Australia
Tel: (61 2) 8332 5600
Fax: (61 2) 9698 2877
www.siteimage.com.au
Site Image (NSW) Pty Ltd
ABN 44 801 262 380
 Landscape Architects

PRELIMINARY
Drawing Name:
**Landscape Plan
Lot 1**
Scale: 1:200 @ A1
Job Number: **SS20-4546**
Drawing Number: **L1-101**
Issue: **C**

For continuation refer L1-102


200

150

Aldington Road

55.00

54.00

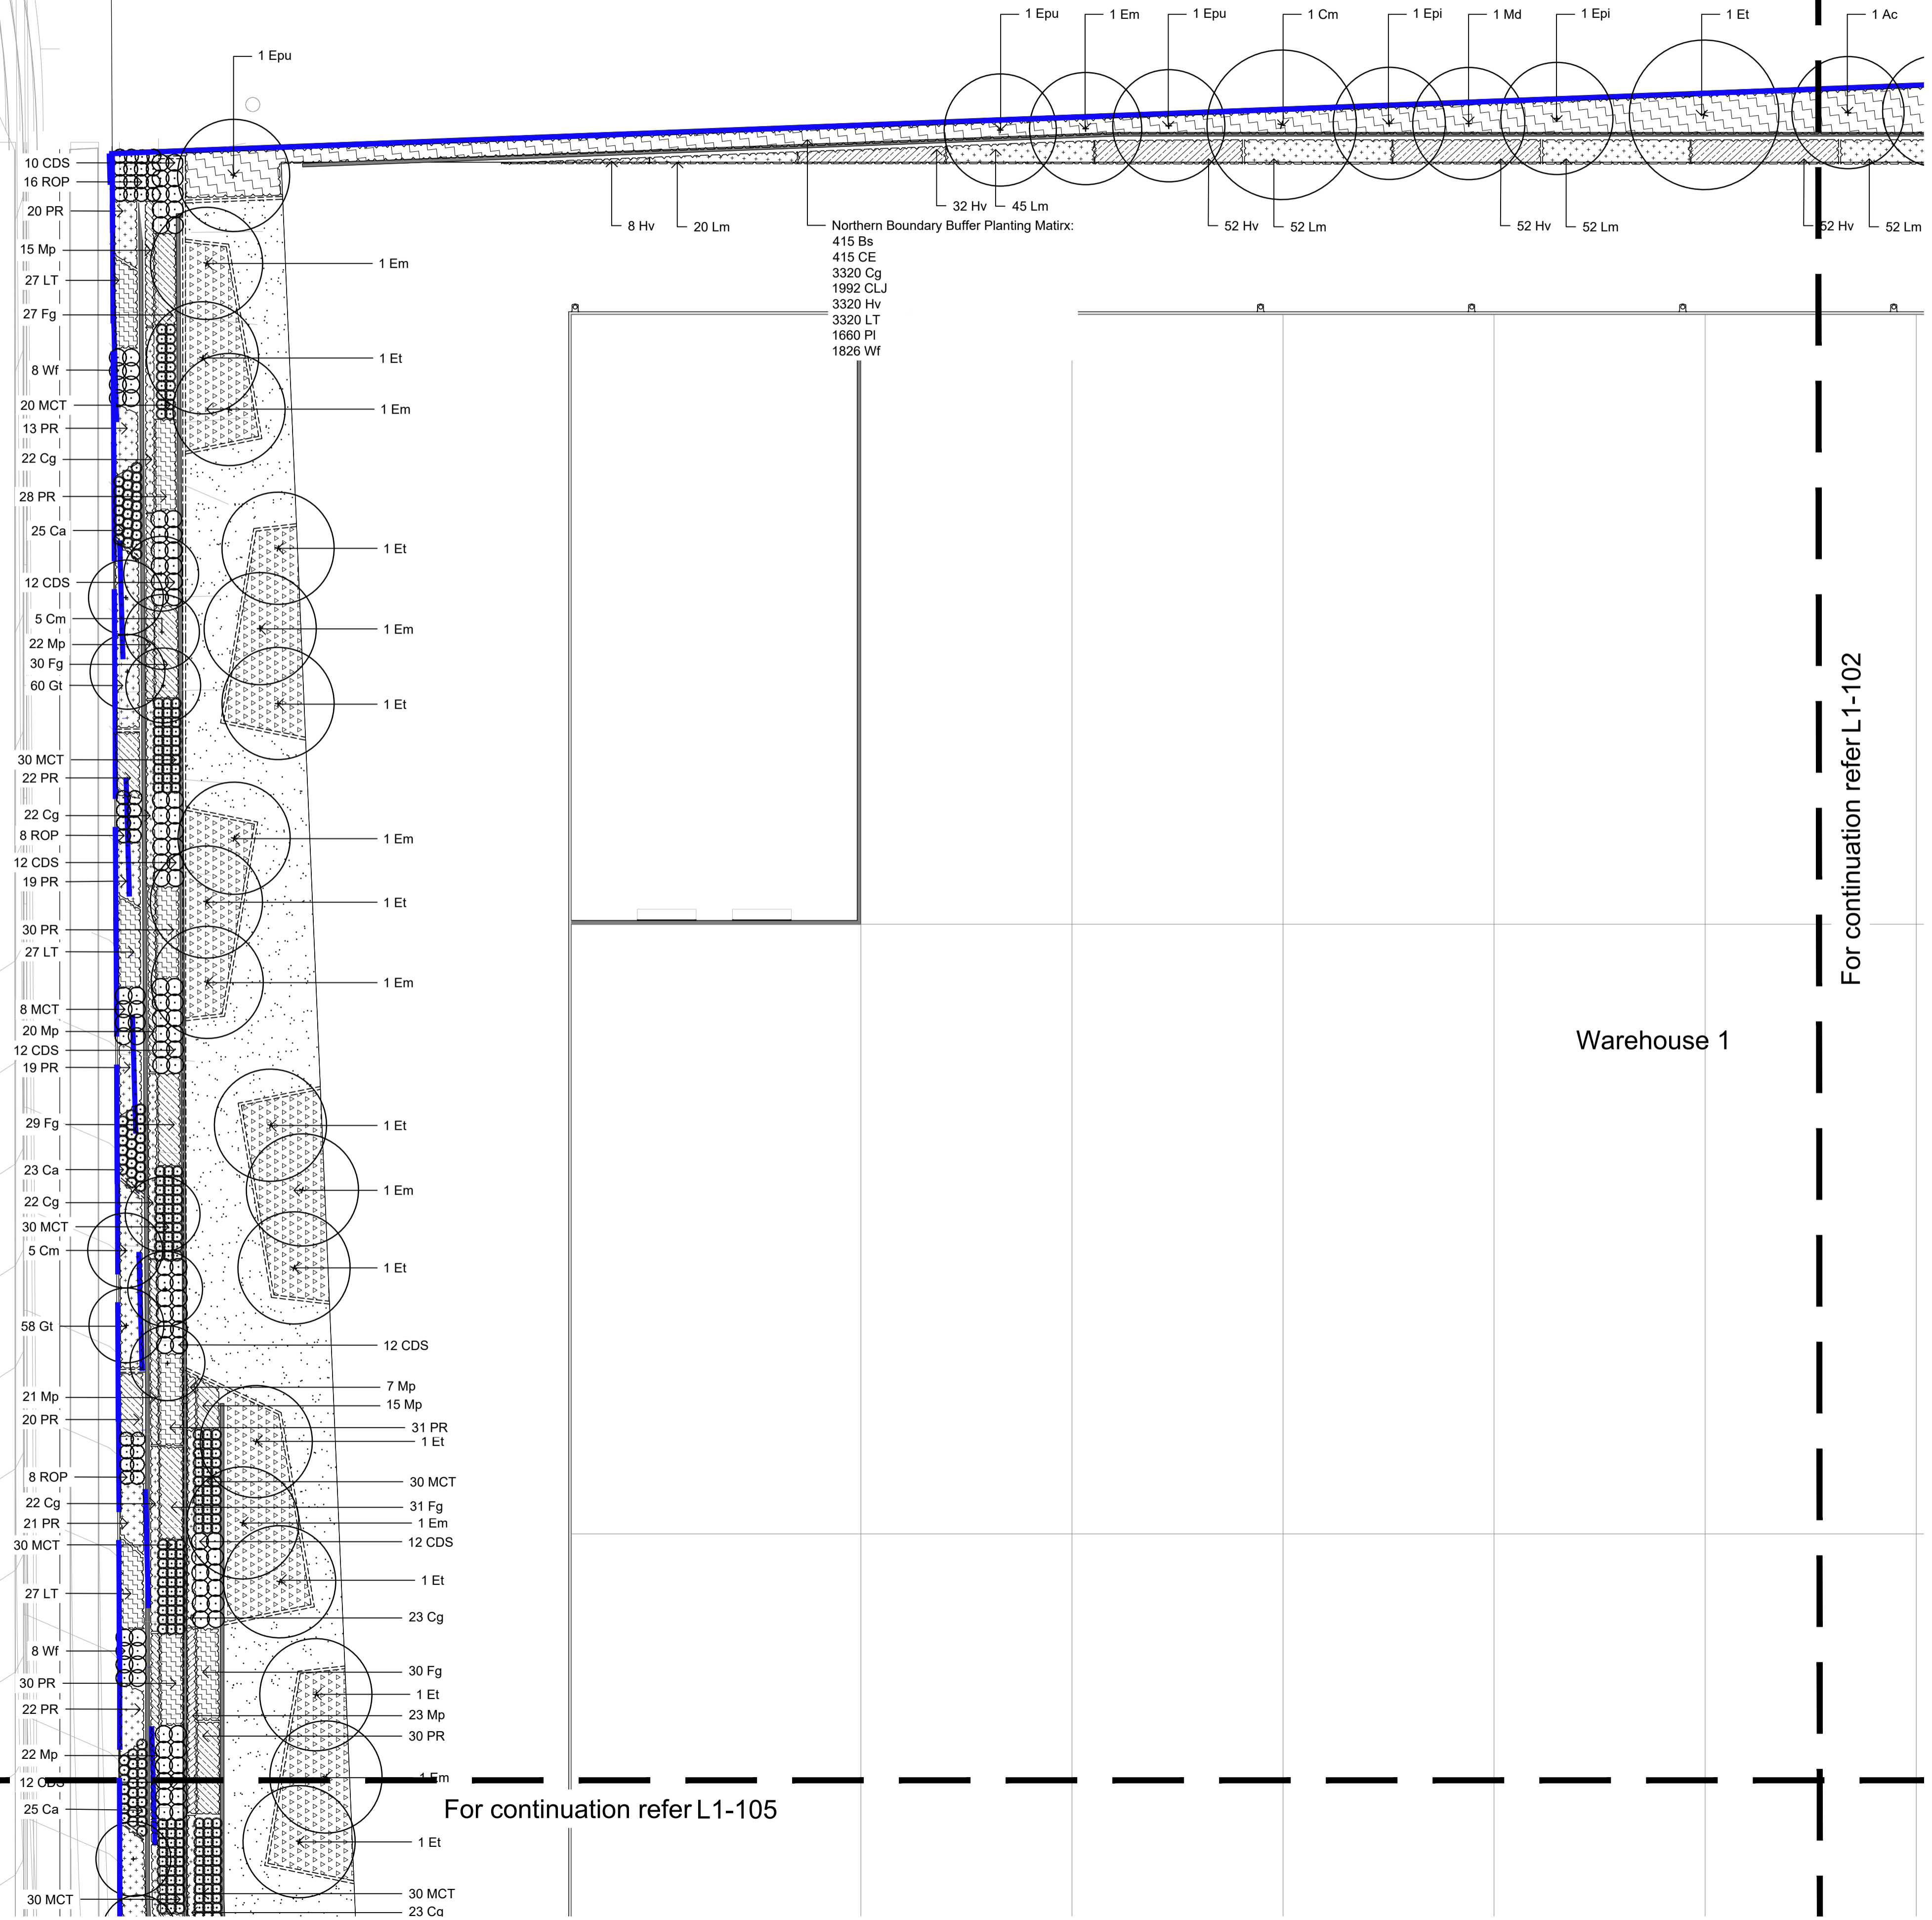


Northern Boundary Buffer Planting Matrix:
415 Bs
415 CE
3320 Cg
1992 CLJ
3320 Hv
3320 LT
1660 PI
1826 WF

For continuation refer L1-105

NOT FOR CONSTRUCTION

© 2016 Site Image (NSW) Pty Ltd ABN 44 801 262 380 as agent for Site Image NSW Partnership. All rights reserved. This drawing is copyright and shall not be reproduced or copied in any form or by any means (graphic, electronic or mechanical including photocopy) without the written permission of Site Image (NSW) Pty Ltd. Any license, expressed or implied, to use this document for any purpose what so ever is restricted to the terms of the written agreement between Site Image (NSW) Pty Ltd and the instructing party.

The contractor shall check and verify all work on site (including work by others) before commencing the landscape installation. Any discrepancies are to be reported to the Project Manager or Landscape Architect prior to commencing work. Do not scale this drawing. Any required dimensions not shown shall be referred to the Landscape Architect for confirmation.

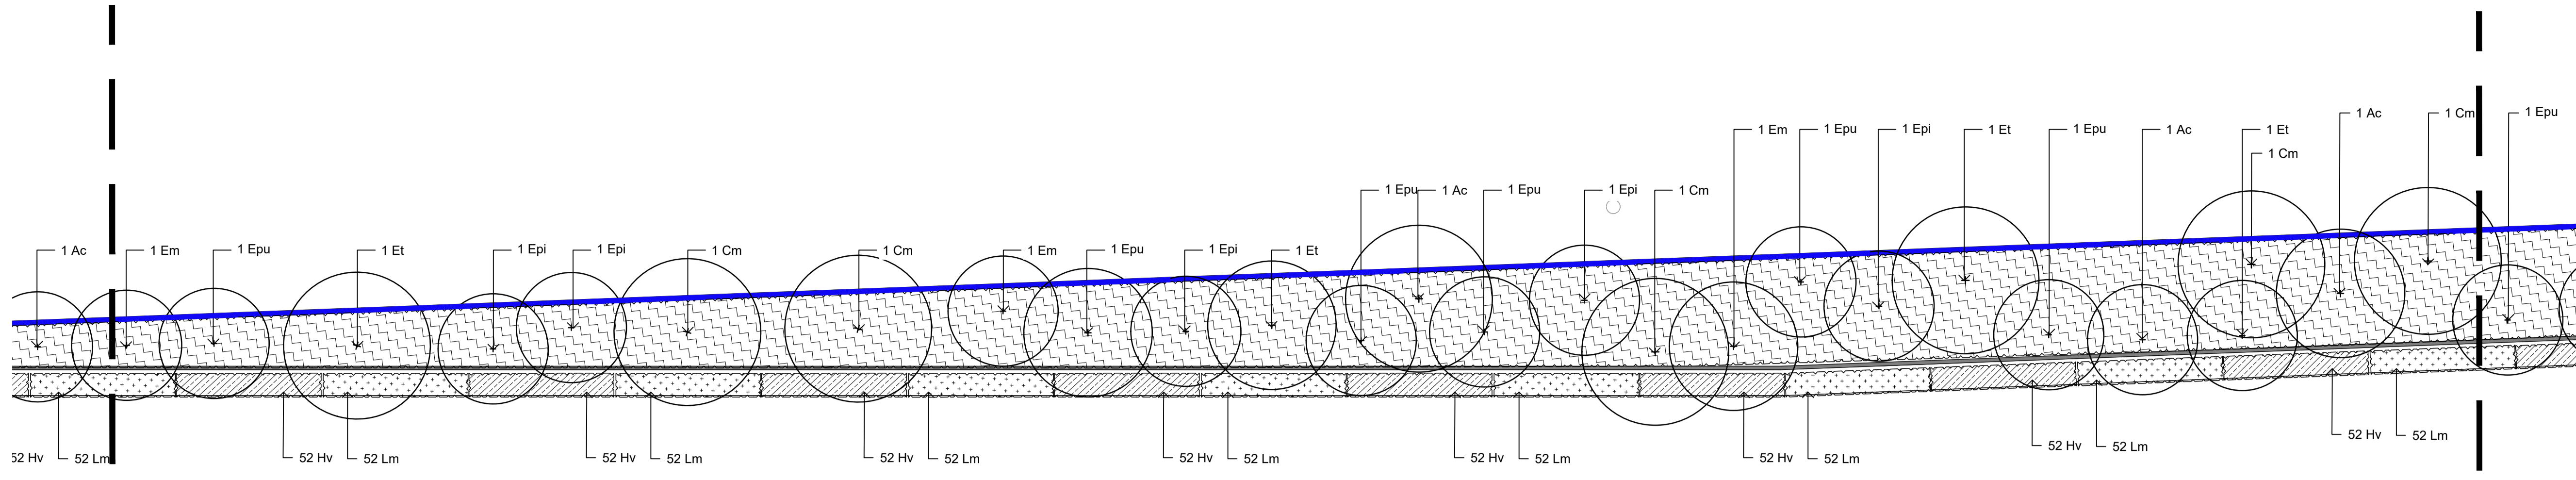

C	Planting Added	RH	NM	12.04.2022
B	Architectural Coordination	RH	NM	28.02.2022
A	For Comment	JW	NM	16.12.2020
Issue	Revision Description	Drawn	Check	Date

LEGEND


	Estate Boundary
	Lot Boundary
	Proposed Trees
	Proposed Shrubs and Accents
	Proposed Grasses and Groundcovers
	Planting Matrix
	Turf
	Fence
	Concrete Edge
	Decomposed Granite Paving
	Mulch
	Northern Boundary Buffer Planting Matrix
	Groundcover Planting Matrix
	Sandstone Packed Gabion Wall
	Sandstone Log Wall
	Sandstone Rip Rap Wall

Client:
ESR

Project:
**Proposed Industrial Estate
Abbots Road Kemp's Creek**

SITE IMAGE
Level 1, 3-5 Baptist Street
Redfern NSW 2016
Australia
Tel: (61 2) 8332 5600
Fax: (61 2) 9698 2877
www.siteimage.com.au
Site Image (NSW) Pty Ltd
ABN 44 801 262 380
 Landscape Architects

PRELIMINARY
Drawing Name:
**Landscape Plan
Lot 1**
Scale: 1:200 @ A1
Job Number: SS20-4546
Drawing Number: L1-102
Issue: C

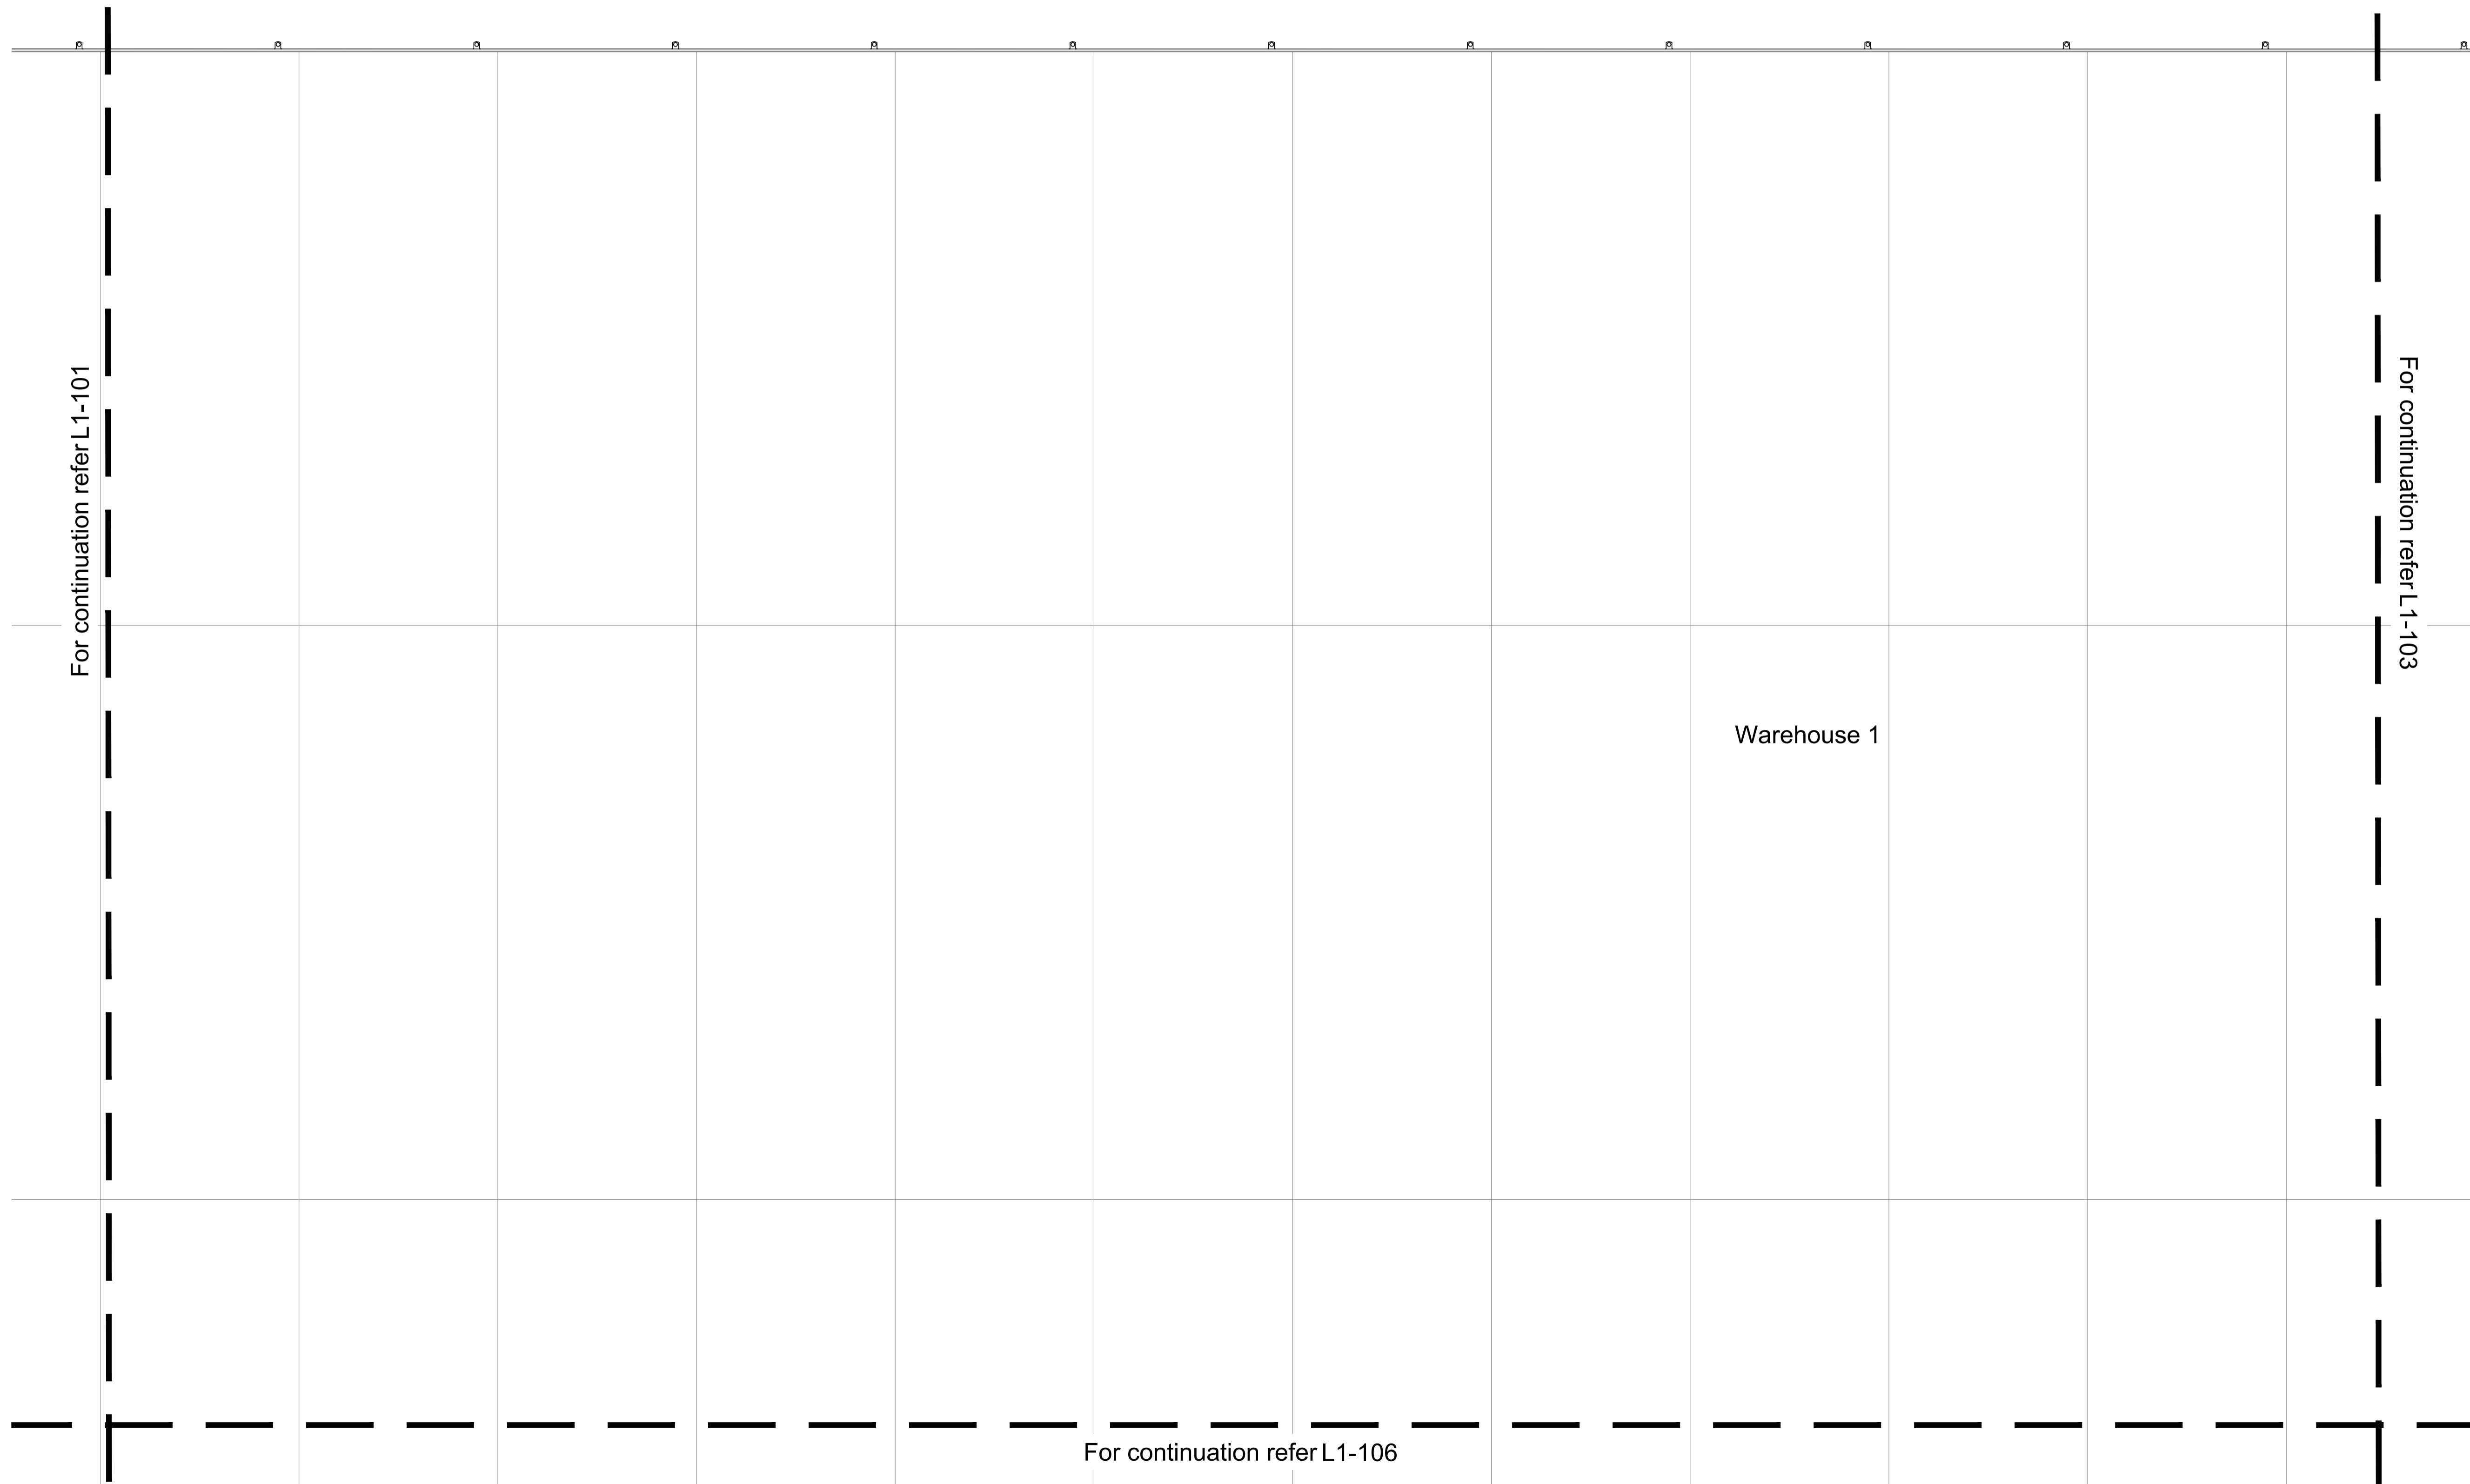


NOT FOR CONSTRUCTION

For continuation refer L1-106

© 2016 Site Image (NSW) Pty Ltd ABN 44 801 262 380 as agent for Site Image NSW Partnership. All rights reserved. This drawing is copyright and shall not be reproduced or copied in any form or by any means (graphic, electronic or mechanical including photocopy) without the written permission of Site Image (NSW) Pty Ltd. Any license, expressed or implied, to use this document for any purpose whatsoever is restricted to the terms of the written agreement between Site Image (NSW) Pty Ltd and the instructing party.

The contractor shall check and verify all work on site (including work by others) before commencing the landscape installation. Any discrepancies are to be reported to the Project Manager or Landscape Architect prior to commencing work. Do not scale this drawing. Any required dimensions not shown shall be referred to the Landscape Architect for confirmation.

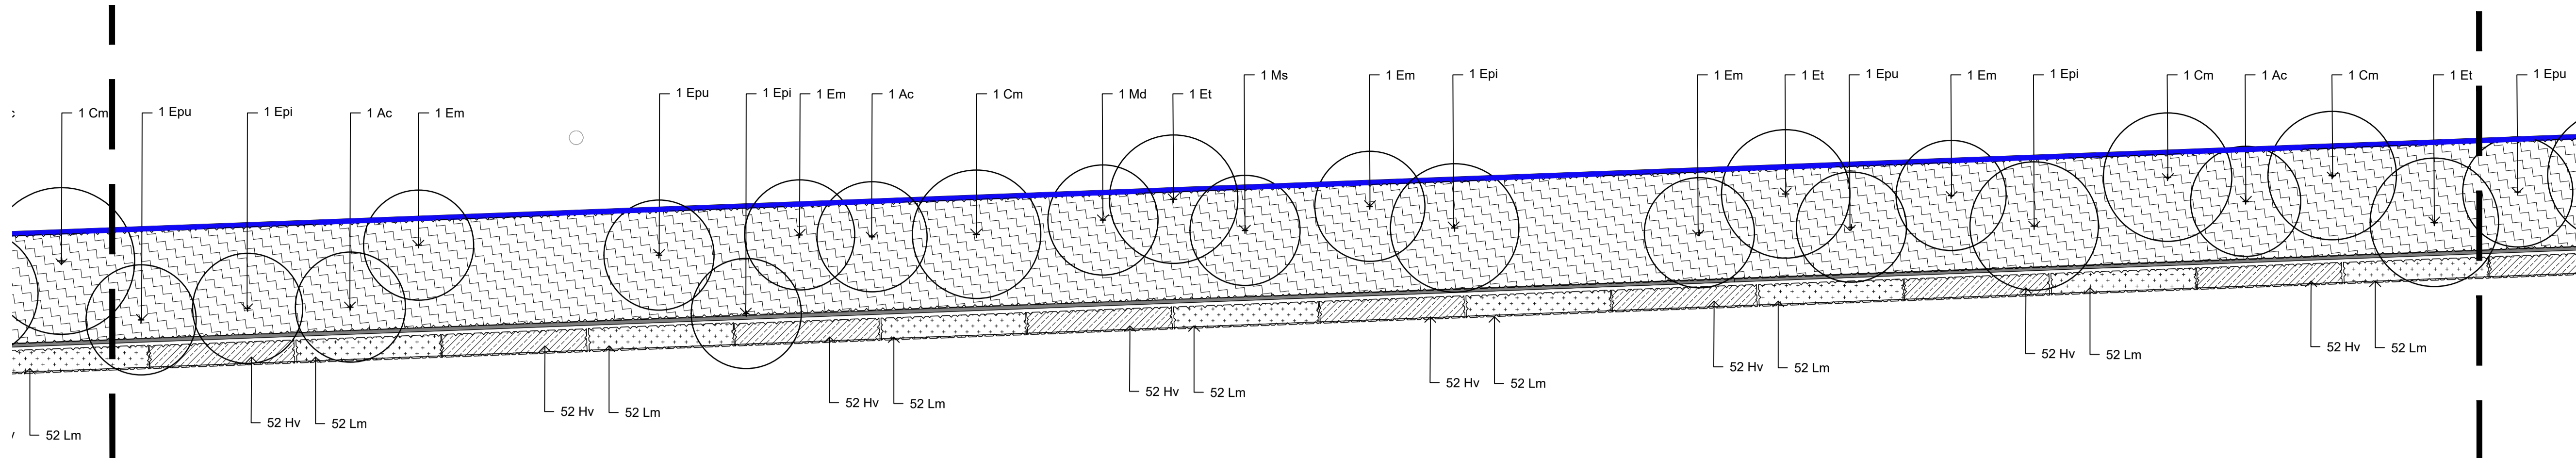

C	Planting Added	RH	NM	12.04.2022
B	Architectural Coordination	RH	NM	28.02.2022
A	For Comment	JW	NM	16.12.2020
Issue	Revision Description	Drawn	Check	Date

- LEGEND**
- Estate Boundary
 - Lot Boundary
 - Proposed Trees
 - Proposed Shrubs and Accents
 - Proposed Grasses and Groundcovers
 - Planting Matrix
 - Turf
 - Fence
 - Concrete Edge
 - Decomposed Granite Paving
 - Mulch
 - Northern Boundary Buffer Planting Matrix
 - Groundcover Planting Matrix
 - Sandstone Packed Gabion Wall
 - Sandstone Log Wall
 - Sandstone Rip Rap Wall

Client:
ESR

Project:
**Proposed Industrial Estate
Abbots Road Kemp's Creek**

SITE IMAGE
Level 1, 3-5 Baptist Street
Redfern NSW 2016
Australia
Tel: (61 2) 8332 5600
Fax: (61 2) 9698 2877
www.siteimage.com.au
Site Image (NSW) Pty Ltd
ABN 44 801 262 380




Landscape Architects

PRELIMINARY

Drawing Name:
**Landscape Plan
Lot 1**

Scale: 1:200 @ A1

 

Job Number: SS20-4546
Drawing Number: L1-103
Issue: C



NOT FOR CONSTRUCTION

© 2016 Site Image (NSW) Pty Ltd ABN 44 801 262 380 as agent for Site Image NSW Partnership. All rights reserved. This drawing is copyright and shall not be reproduced or copied in any form or by any means (graphic, electronic or mechanical including photocopy) without the written permission of Site Image (NSW) Pty Ltd. Any license, expressed or implied, to use this document for any purpose whatsoever is restricted to the terms of the written agreement between Site Image (NSW) Pty Ltd and the instructing party.

The contractor shall check and verify all work on site (including work by others) before commencing the landscape installation. Any discrepancies are to be reported to the Project Manager or Landscape Architect prior to commencing work. Do not scale this drawing. Any required dimensions not shown shall be referred to the Landscape Architect for confirmation.

Issue	Revision Description	Drawn	Check	Date
C	Planting Added	RH	NM	12.04.2022
B	Architectural Coordination	RH	NM	28.02.2022
A	For Comment	JW	NM	16.12.2020

- LEGEND**
- Estate Boundary
 - Lot Boundary
 - Proposed Trees
 - Proposed Shrubs and Accents
 - Proposed Grasses and Groundcovers
 - Planting Matrix
 - Turf
 - Fence
 - Concrete Edge
 - Decomposed Granite Paving
 - Mulch
 - Northern Boundary Buffer Planting Matrix
 - Groundcover Planting Matrix
 - Sandstone Packed Gabion Wall
 - Sandstone Log Wall
 - Sandstone Rip Rap Wall


Client:
ESR

Project:
**Proposed Industrial Estate
Abbots Road Kemp's Creek**

SITE IMAGE
Level 1, 3-5 Baptist Street
Redfern NSW 2016
Australia
Tel: (61 2) 8332 5600
Fax: (61 2) 9698 2877
www.siteimage.com.au
Site Image (NSW) Pty Ltd
ABN 44 801 262 380



PRELIMINARY
Drawing Name:
**Landscape Plan
Lot 1**
Scale: 1:200 @ A1
Job Number:
SS20-4546
Drawing Number:
L1-105
Issue:
C

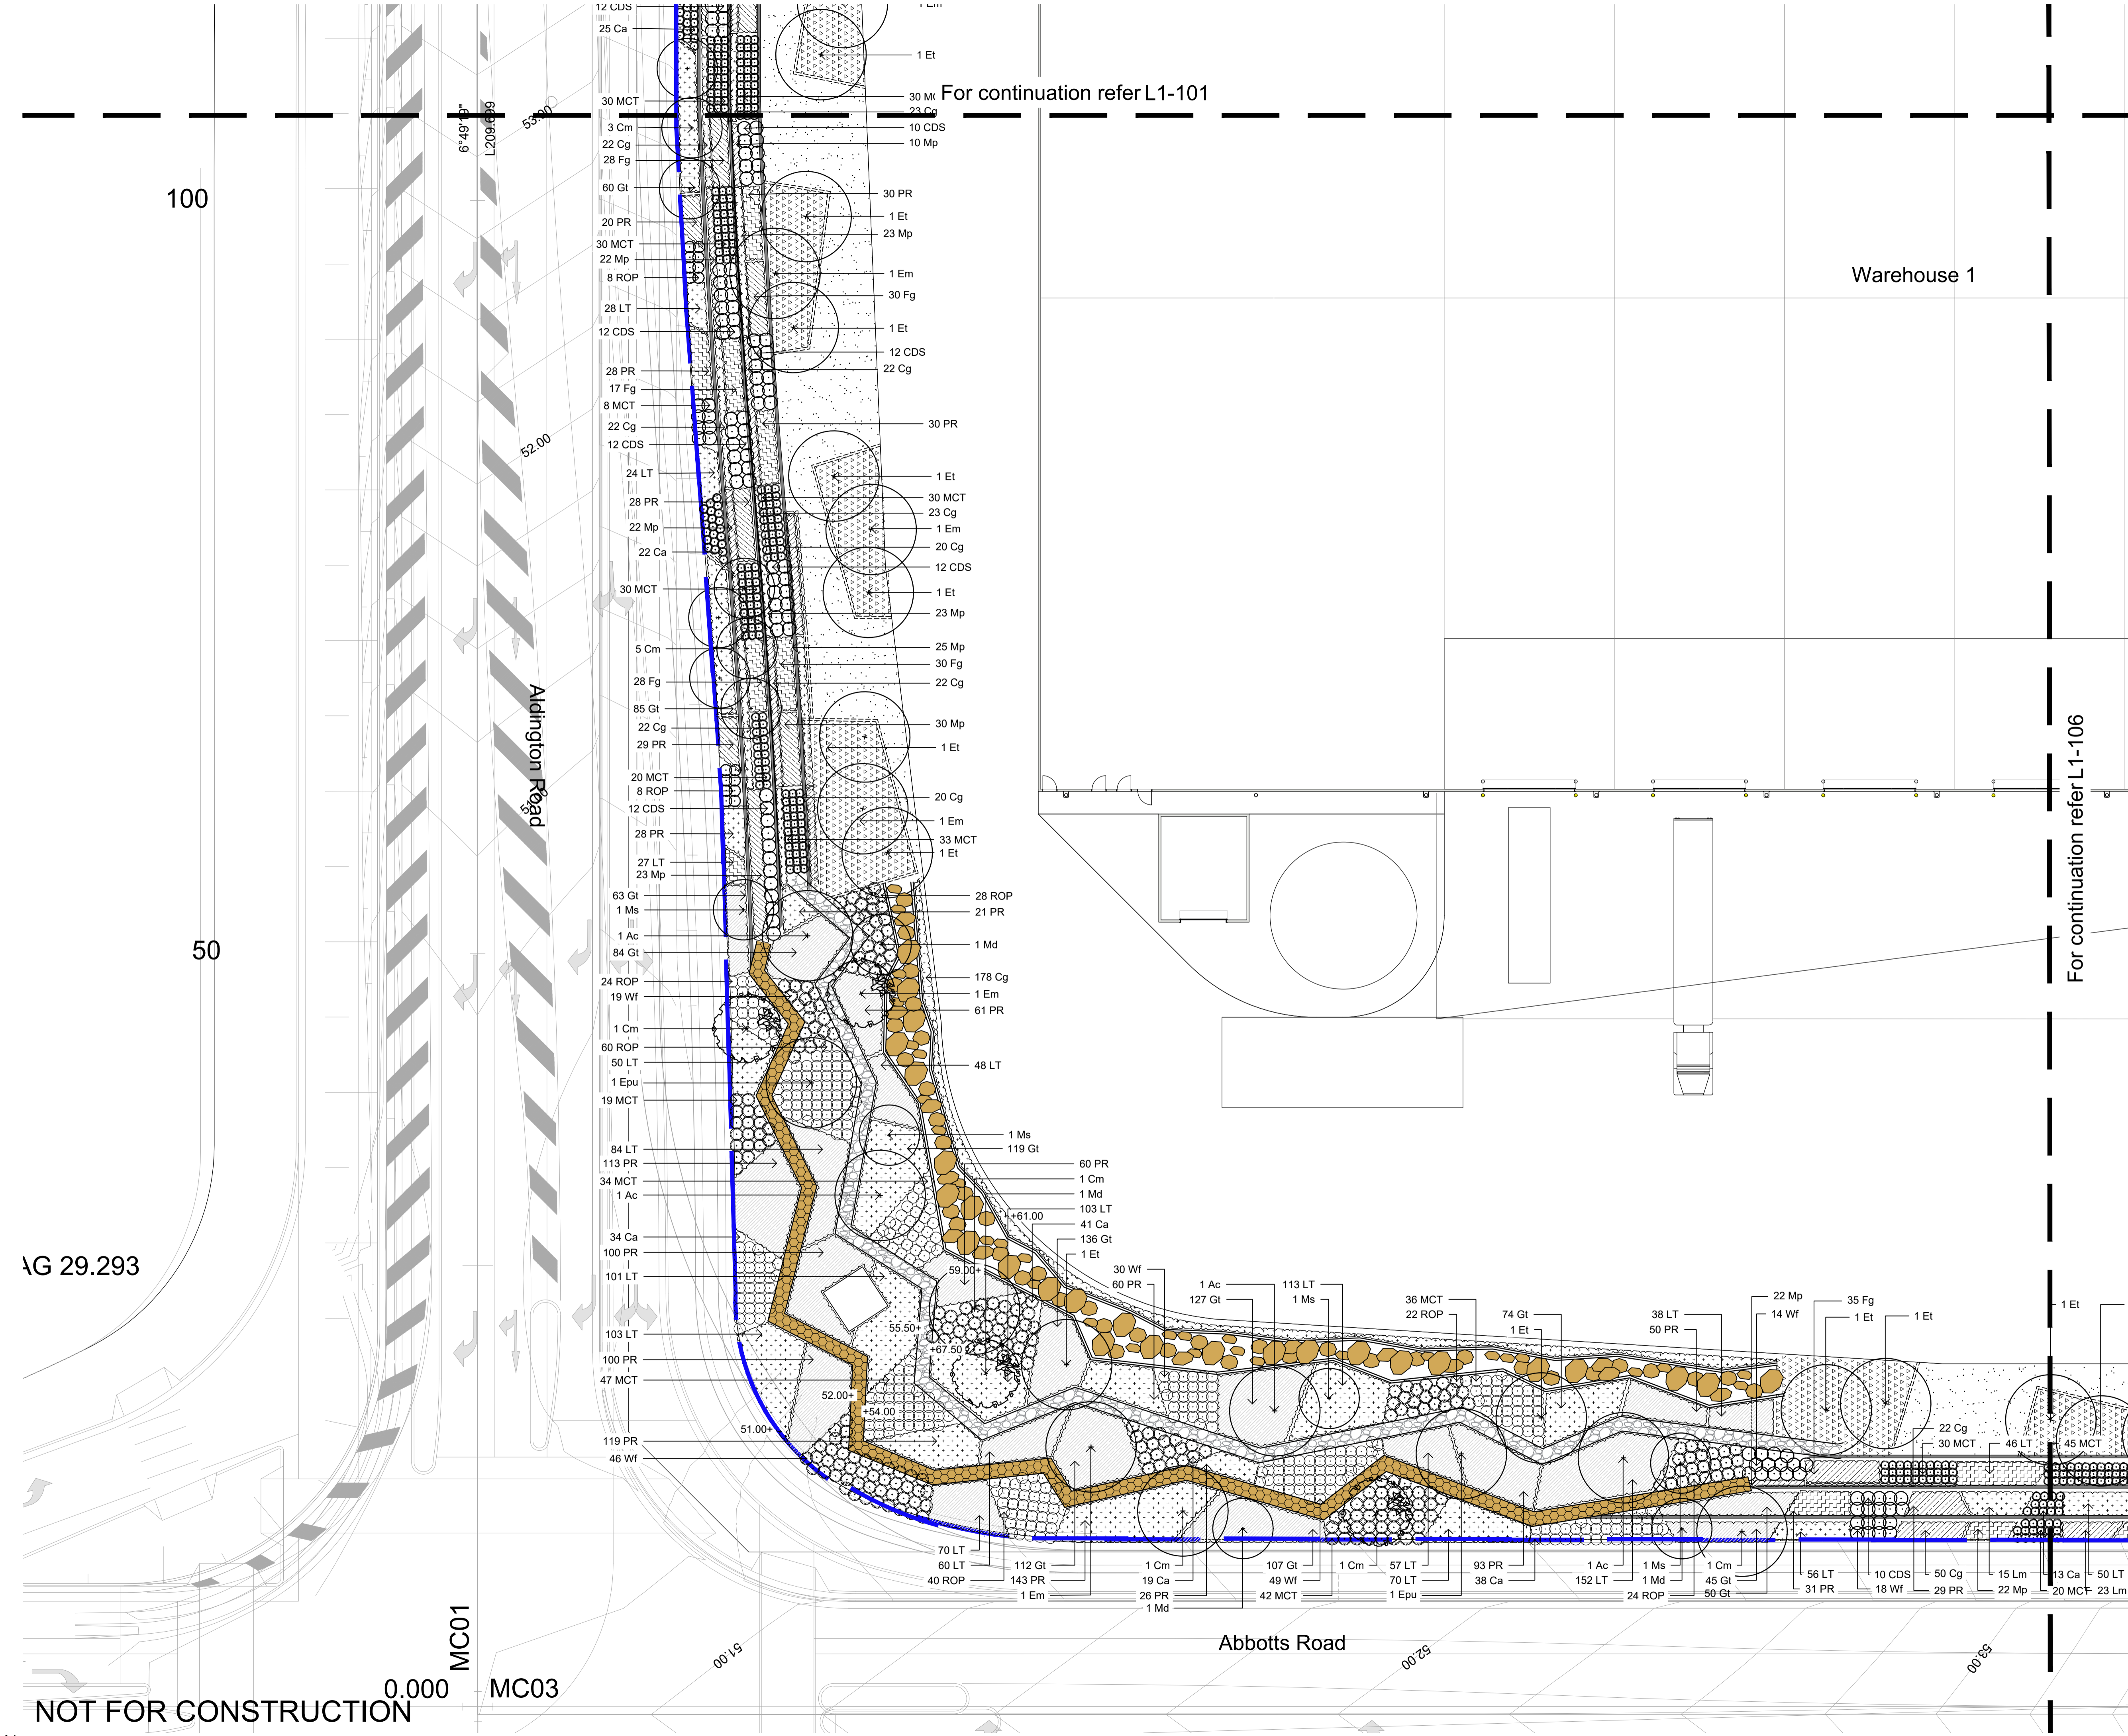

For continuation refer L1-102

Warehouse 1

For continuation refer L1-105







 
 
 
 
 





For continuation refer L1-107

© 2016 Site Image (NSW) Pty Ltd ABN 44 801 262 380 as agent for Site Image NSW Partnership. All rights reserved. This drawing is copyright and shall not be reproduced or copied in any form or by any means (graphic, electronic or mechanical including photocopy) without the written permission of Site Image (NSW) Pty Ltd. Any license, expressed or implied, to use this document for any purpose whatsoever is restricted to the terms of the written agreement between Site Image (NSW) Pty Ltd and the instructing party.

The contractor shall check and verify all work on site (including work by others) before commencing the landscape installation. Any discrepancies are to be reported to the Project Manager or Landscape Architect prior to commencing work. Do not scale this drawing. Any required dimensions not shown shall be referred to the Landscape Architect for confirmation.

 Issue	Revision Description	Drawn	Check	Date
C	Planting Added	RH	NM	12.04.2022
B	Architectural Coordination	RH	NM	28.02.2022
A	For Comment	JW	NM	16.12.2020

LEGEND

   -  Estate Boundary
-  Lot Boundary
-  Proposed Trees
-  Proposed Shrubs and Accents
-  Proposed Grasses and Groundcovers
-  Planting Matrix
-  Turf
-  Fence
-  Concrete Edge
-  Decomposed Granite Paving
-  Mulch
-  Northern Boundary Buffer Planting Matrix
-  Groundcover Planting Matrix
-  Sandstone Packed Gabion Wall
-  Sandstone Log Wall
-  Sandstone Rip Rap Wall

Client:
ESR

Project:
Proposed Industrial Estate
Abbotts Road Kemp's Creek

SITE IMAGE

Level 1, 3-5 Baptist Street
Redfern NSW 2016
Australia

Tel: (61 2) 8332 5600
Fax: (61 2) 9698 2877
www.siteimage.com.au

Site Image (NSW) Pty Ltd
ABN 44 801 262 380




Landscape Architects


PRELIMINARY

Drawing Name:
Landscape Plan
Lot 1

Scale: 1:200 @ A1
Job Number:
SS20-4546

 

Drawing Number:
L1-106 C

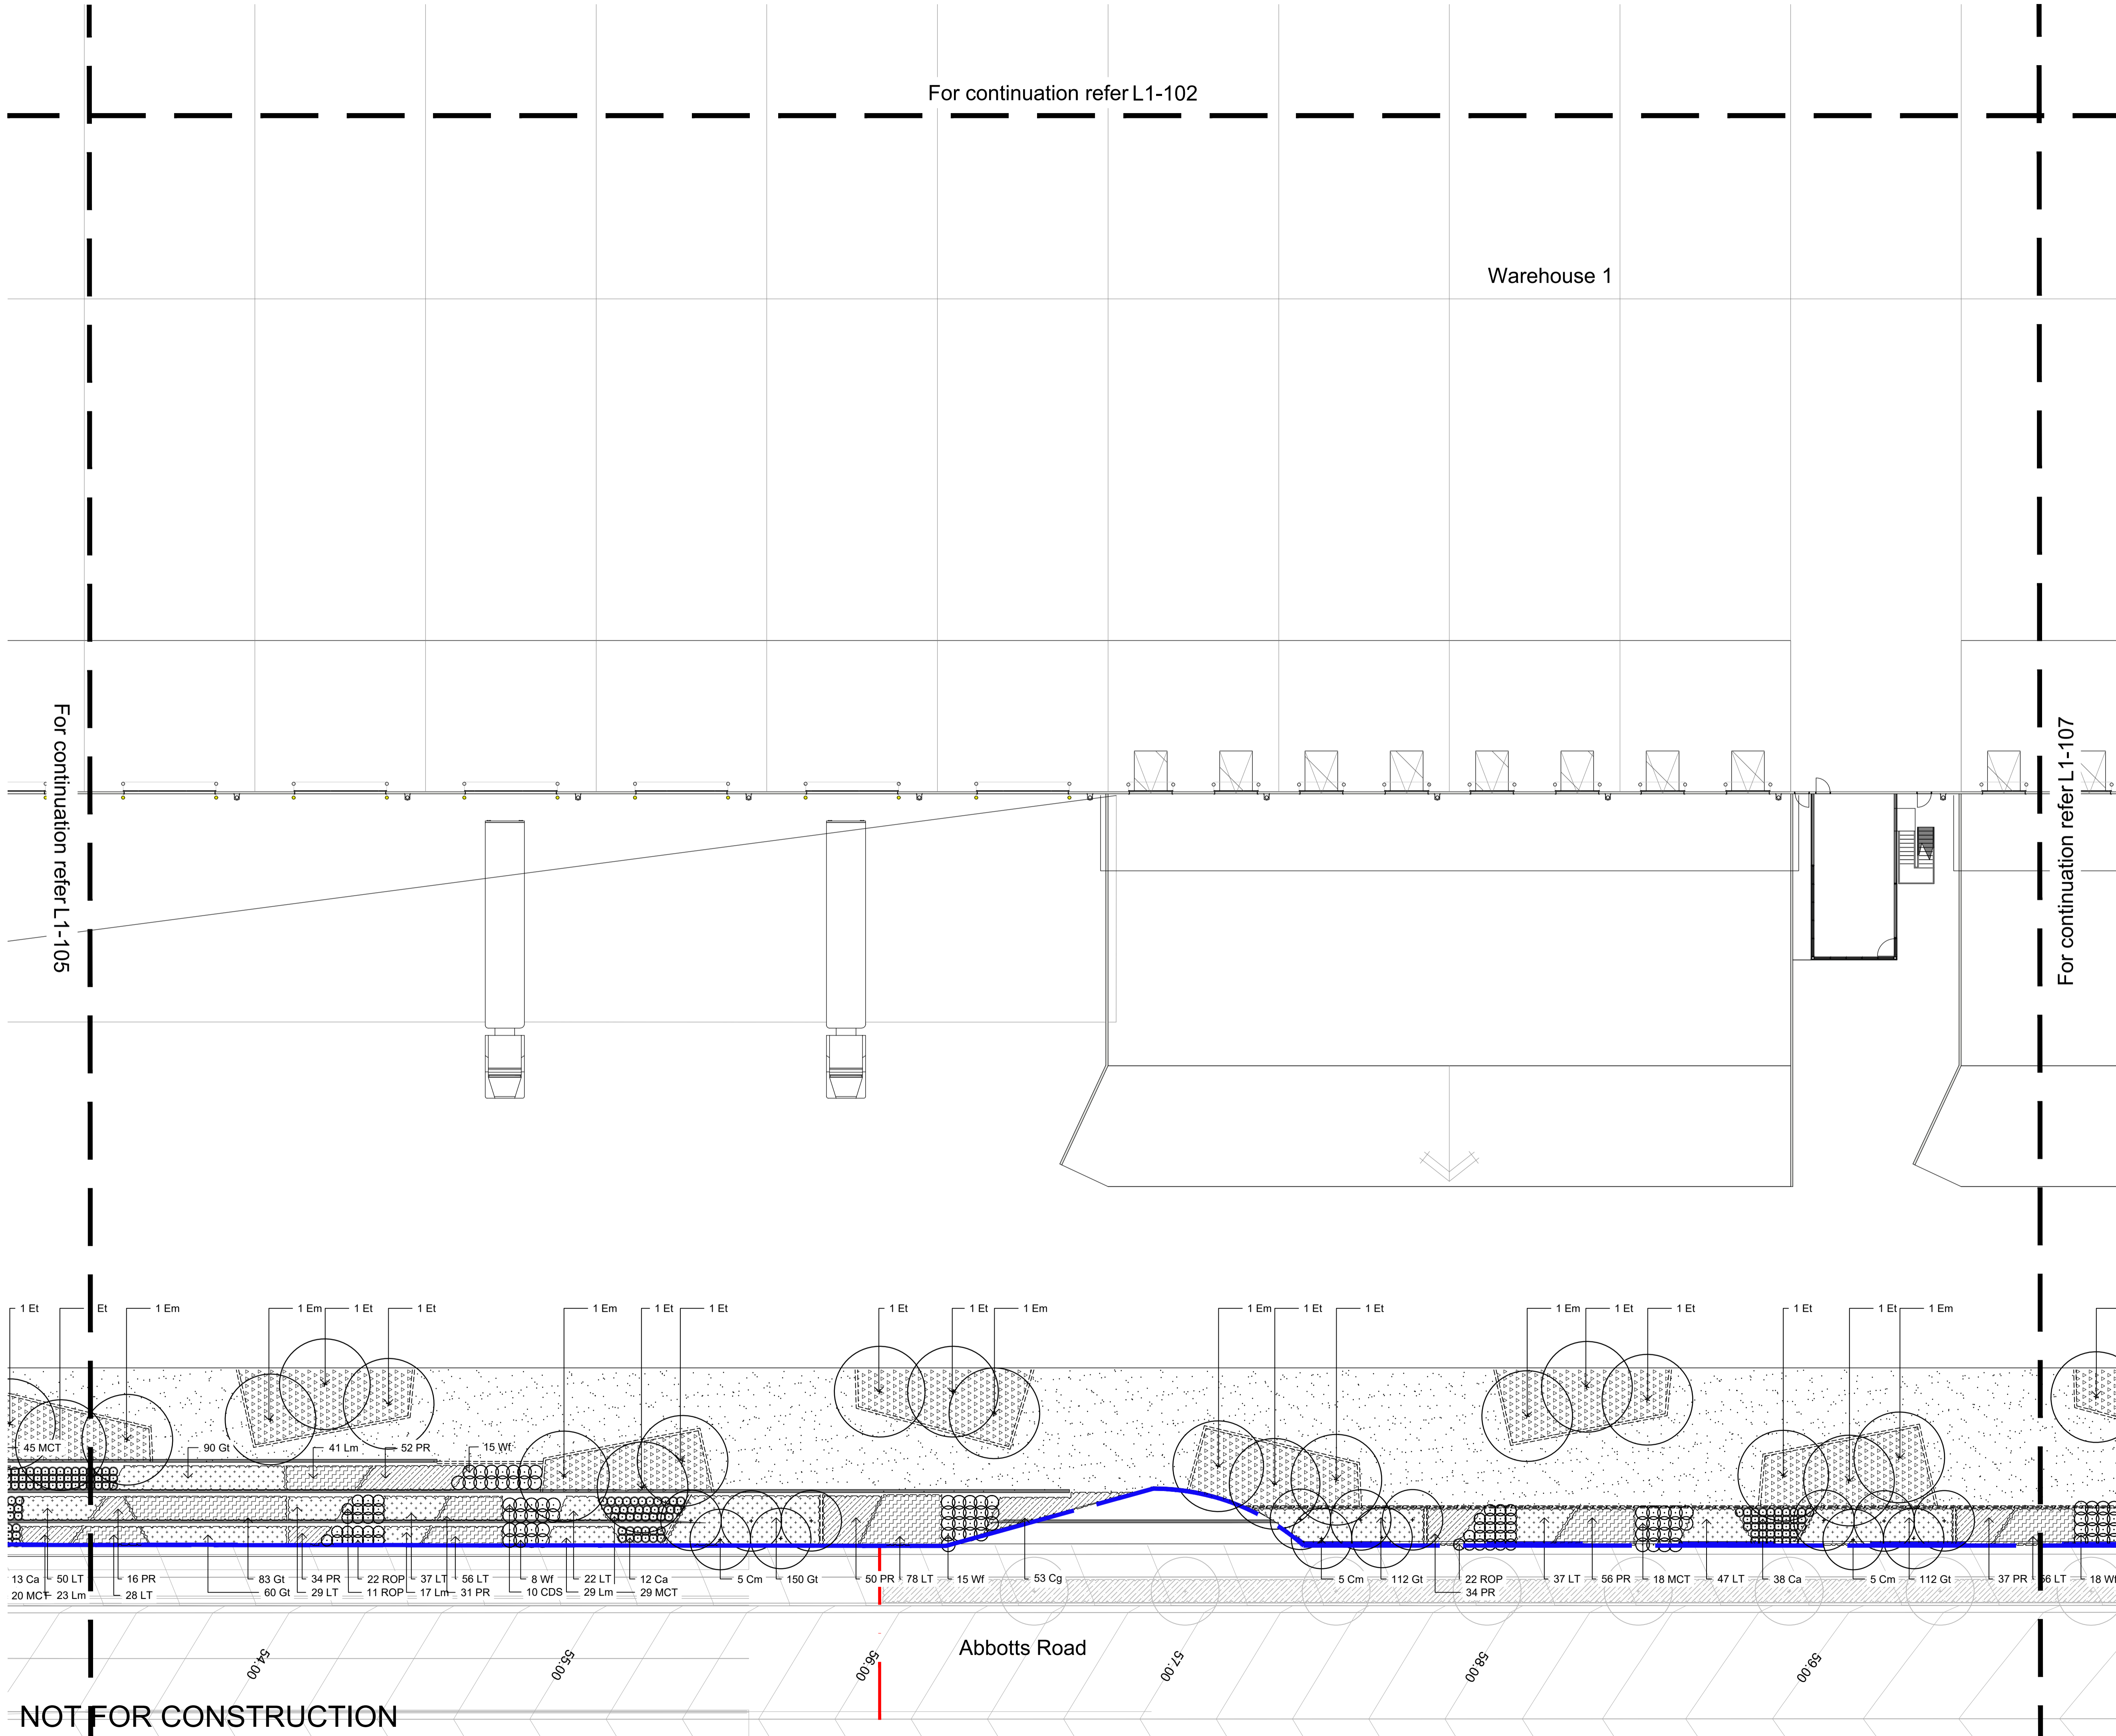

For continuation refer L1-103

Warehouse 1

For continuation refer L1-106







 
 
 
 
 





For continuation refer L1-108

© 2016 Site Image (NSW) Pty Ltd ABN 44 801 262 380 as agent for Site Image NSW Partnership. All rights reserved. This drawing is copyright and shall not be reproduced or copied in any form or by any means (graphic, electronic or mechanical including photocopy) without the written permission of Site Image (NSW) Pty Ltd. Any license, expressed or implied, to use this document for any purpose whatsoever is restricted to the terms of the written agreement between Site Image (NSW) Pty Ltd and the instructing party.

 The contractor shall check and verify all work on site (including work by others) before commencing the landscape installation. Any discrepancies are to be reported to the Project Manager or Landscape Architect prior to commencing work. Do not scale this drawing. Any required dimensions not shown shall be referred to the Landscape Architect for confirmation.

Issue	Revision Description	Drawn	Check	Date
C	Planting Added	RH	NM	12.04.2022
B	Architectural Coordination	RH	NM	28.02.2022
A	For Comment	JW	NM	16.12.2020

LEGEND

   -  Estate Boundary
-  Lot Boundary
-  Proposed Trees
-  Proposed Shrubs and Accents
-  Proposed Grasses and Groundcovers
-  Planting Matrix
-  Turf
-  Fence
-  Concrete Edge
-  Decomposed Granite Paving
-  Mulch
-  Northern Boundary Buffer Planting Matrix
-  Groundcover Planting Matrix
-  Sandstone Packed Gabion Wall
-  Sandstone Log Wall
-  Sandstone Rip Rap Wall

Client:

ESR

Project:

Proposed Industrial Estate
Abbotts Road Kemp's Creek

SITE IMAGE

Level 1, 3-5 Baptist Street
Redfern NSW 2016
Australia

Tel: (61 2) 8332 5600
Fax: (61 2) 9698 2877
www.siteimage.com.au

Site Image (NSW) Pty Ltd
ABN 44 801 262 380



Landscape Architects

PRELIMINARY

Drawing Name:


Landscape Plan

Lot 1

Scale: 1:200 @ A1


Job Number:

SS20-4546

 


Drawing Number: 6 Issue: 10m

L1-107 C

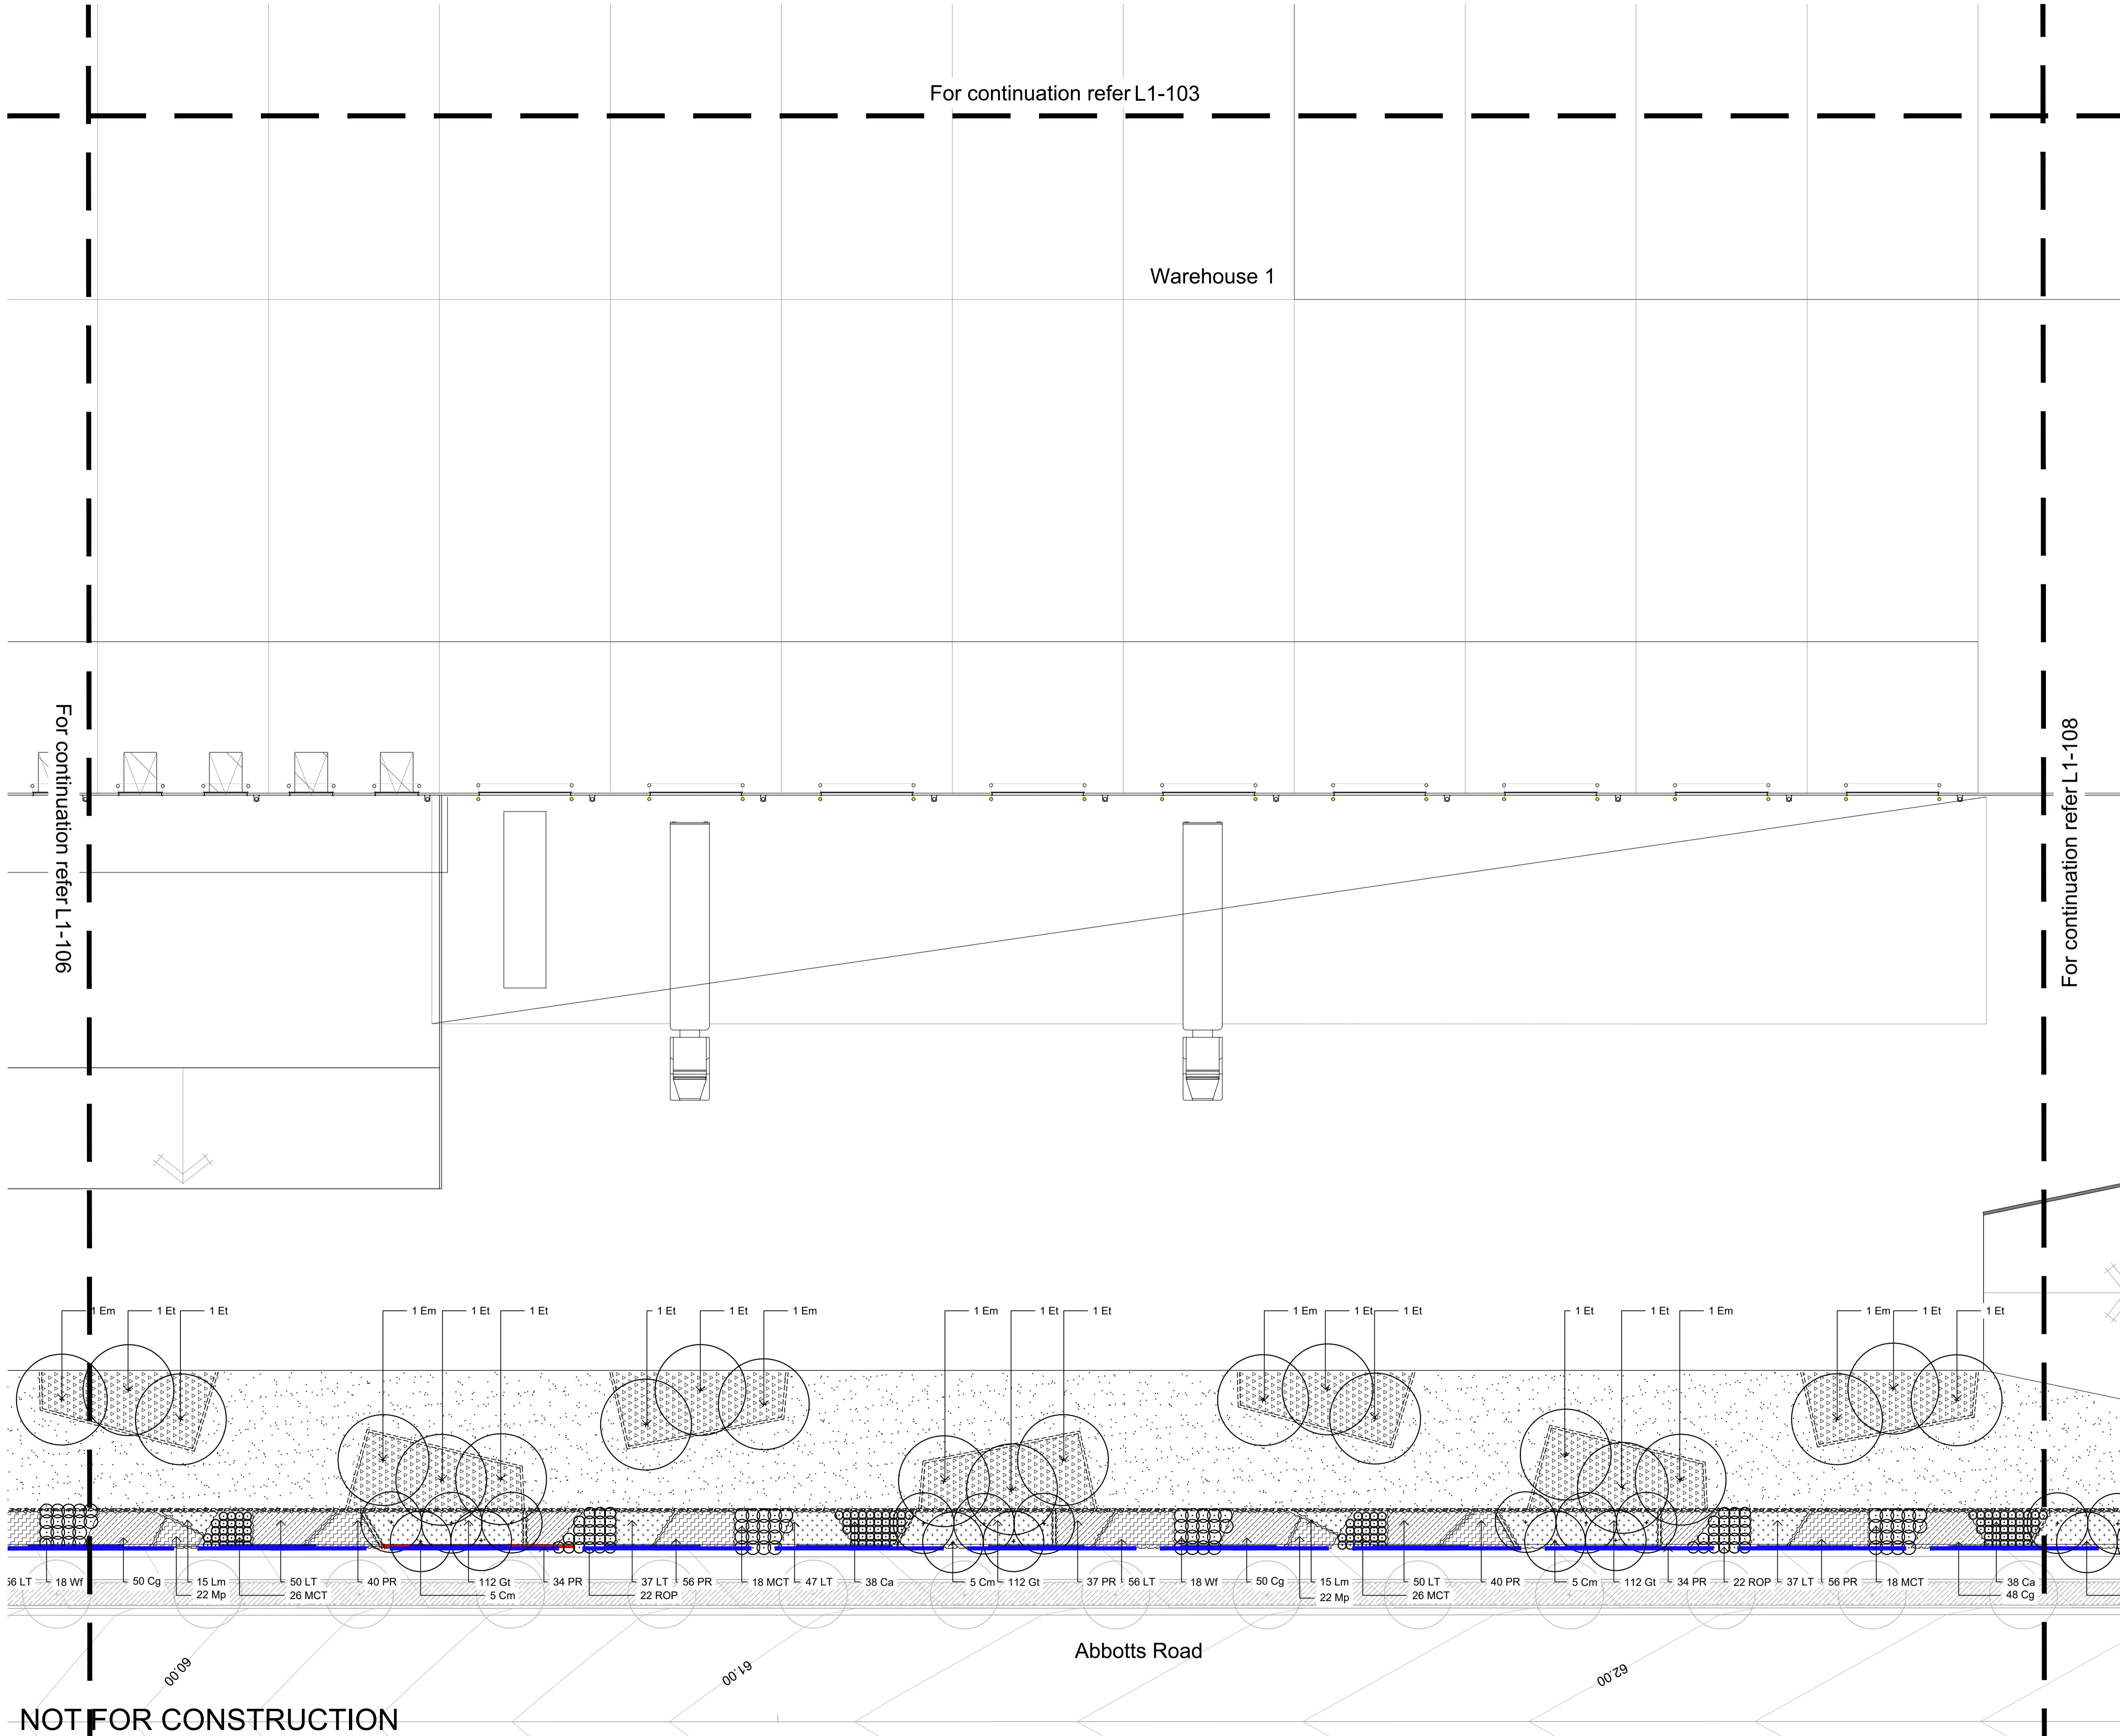


NOT FOR CONSTRUCTION


The contractor shall check and verify all work on site (including work by others) before commencing the landscape installation. Any discrepancies are to be reported to the Project Manager or Landscape Architect prior to commencing work. Do not scale this drawing. Any required dimensions not shown shall be referred to the Landscape Architect for confirmation.

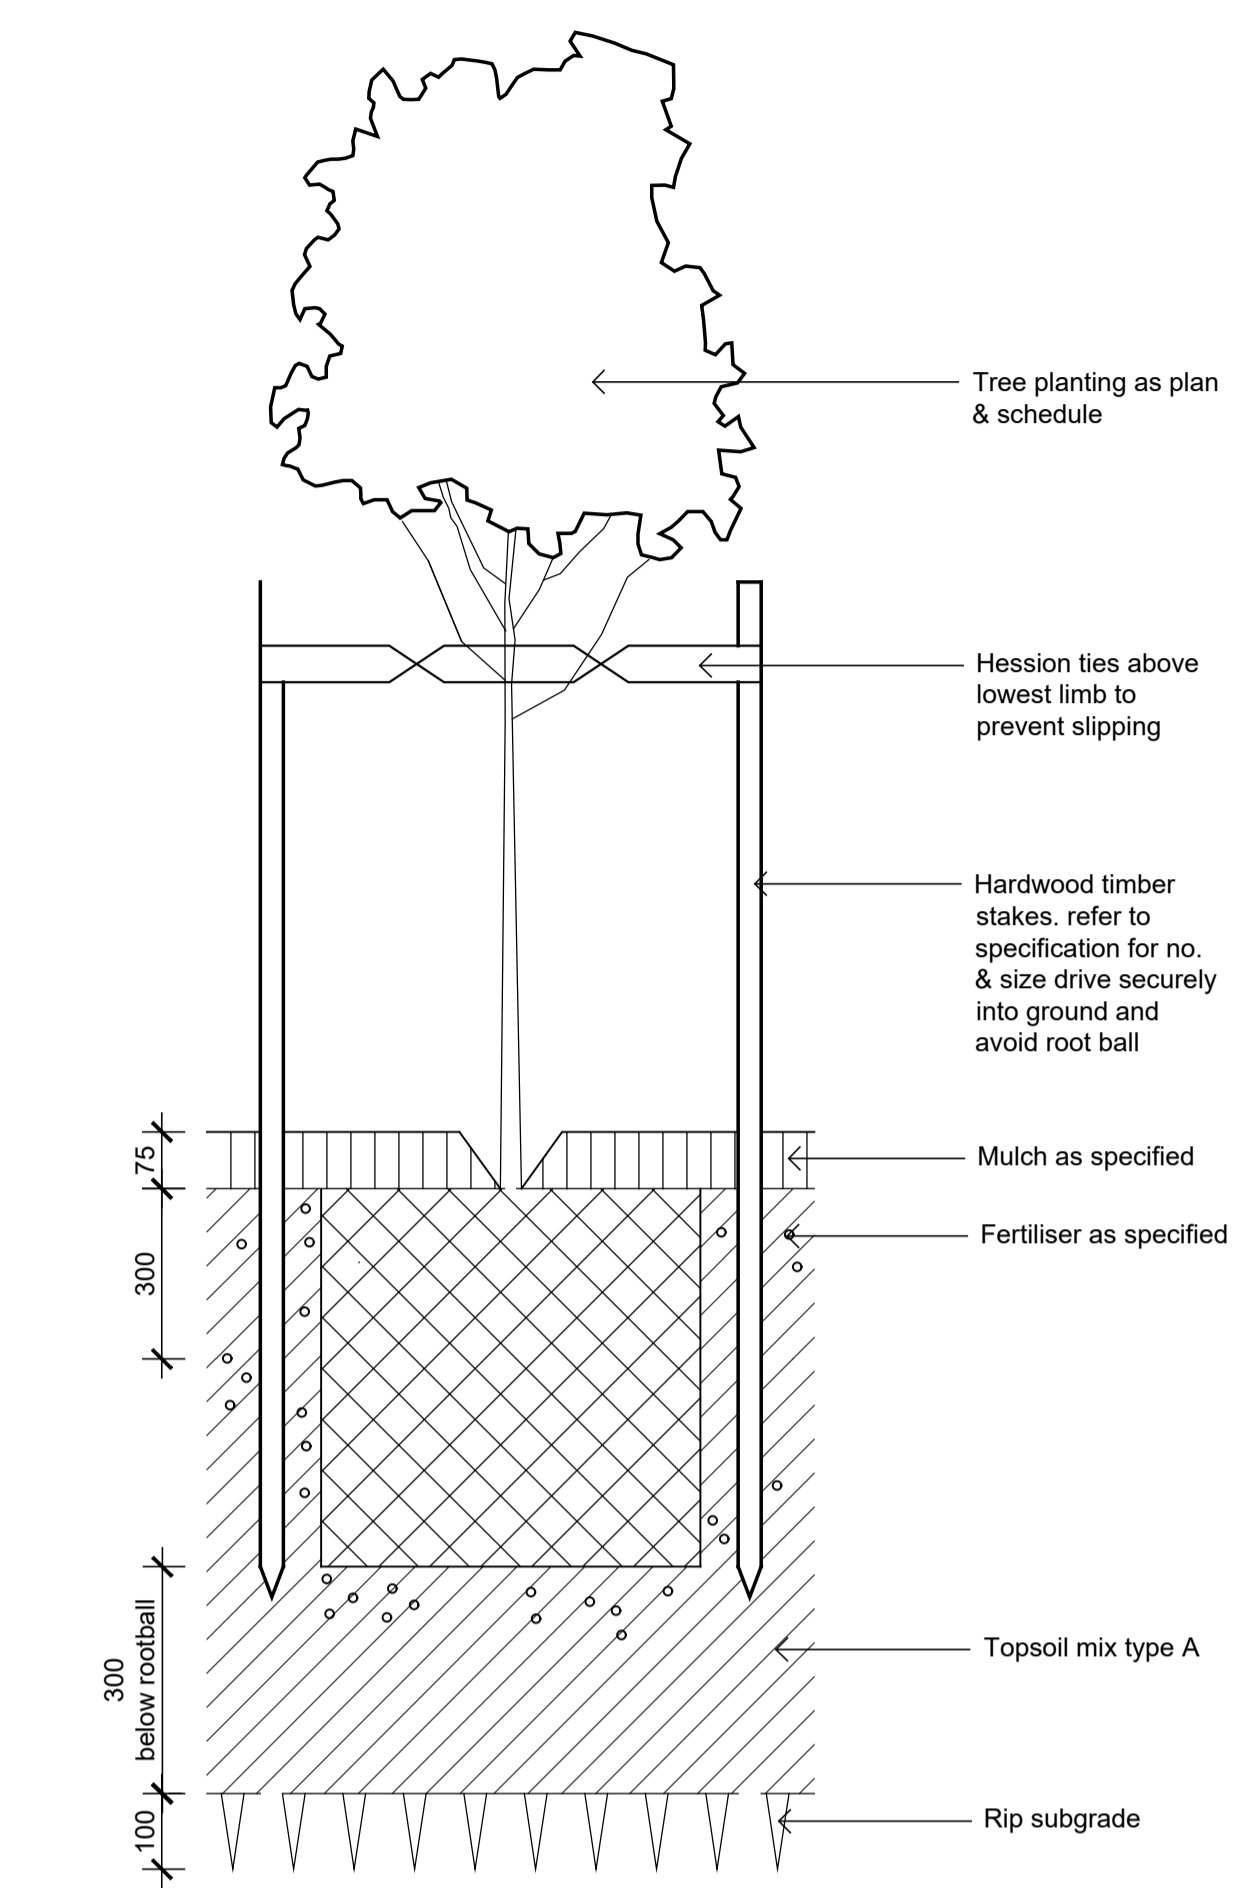


Detail 75-200L Tree Planting on Grade
1:10

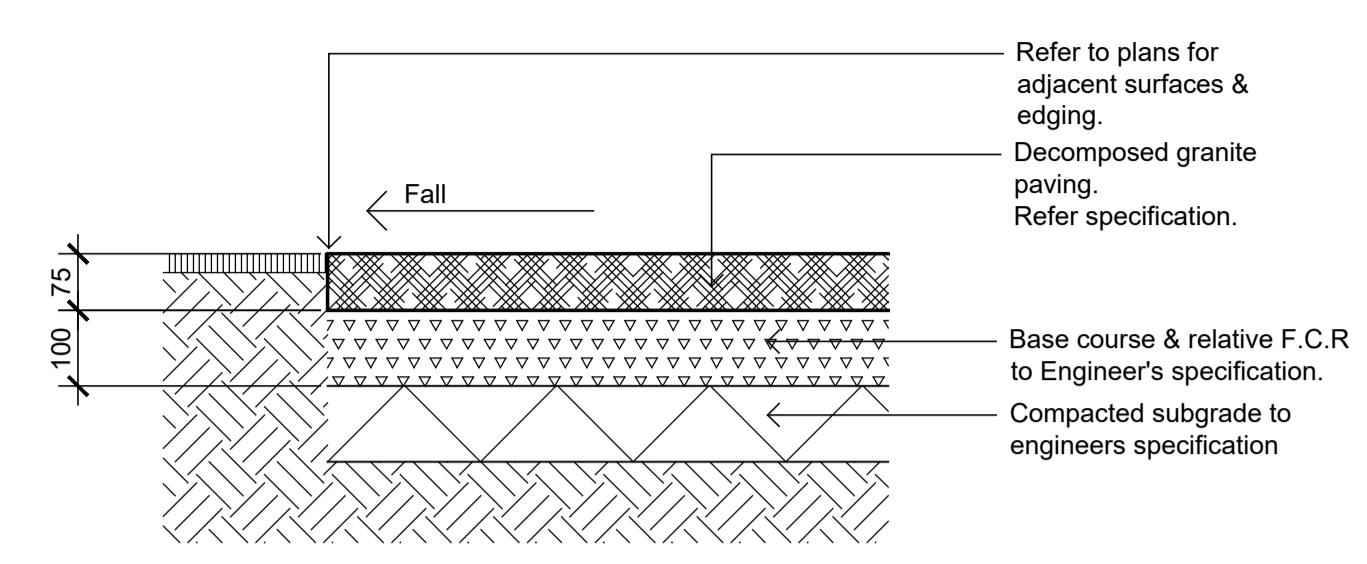

Decomposed Granite Paving on Grade
1:10

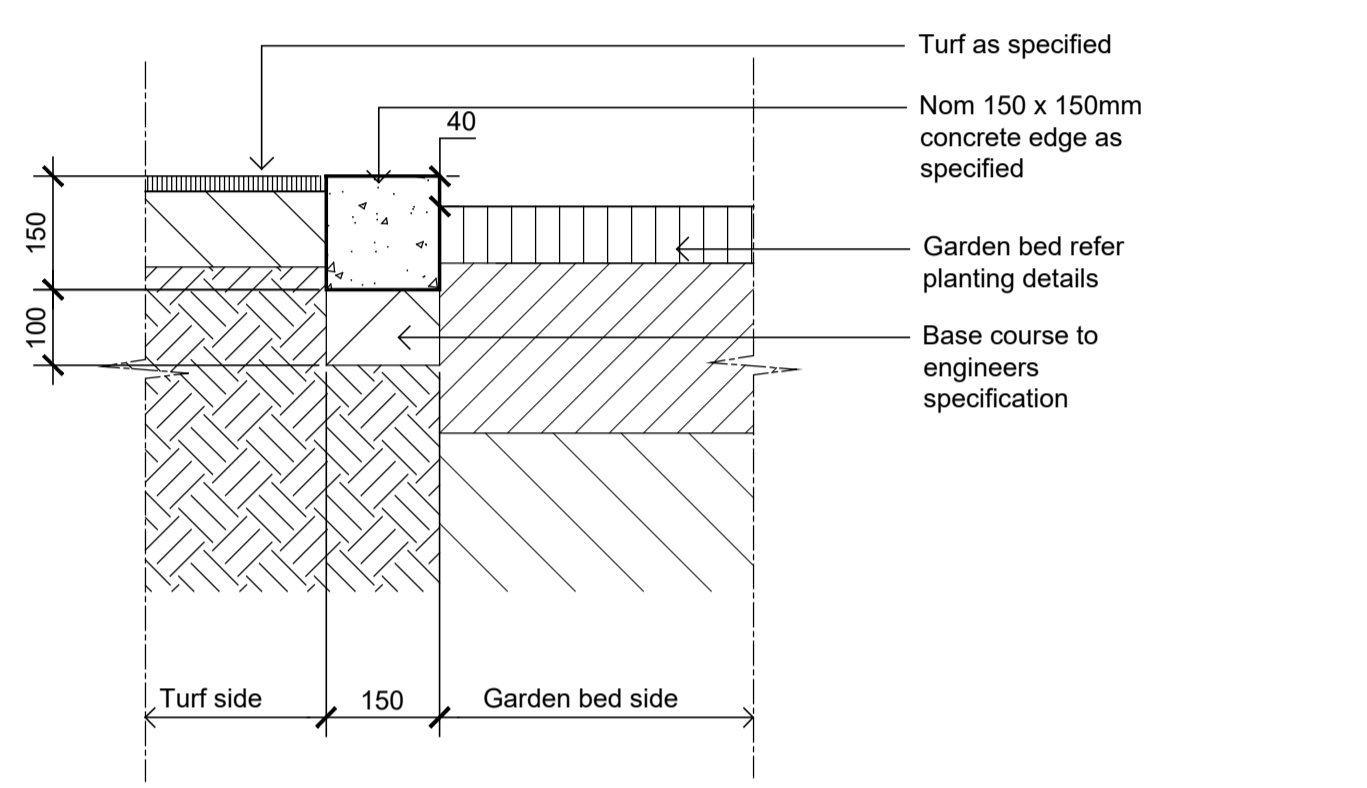


Typical Concrete Edge
1:10

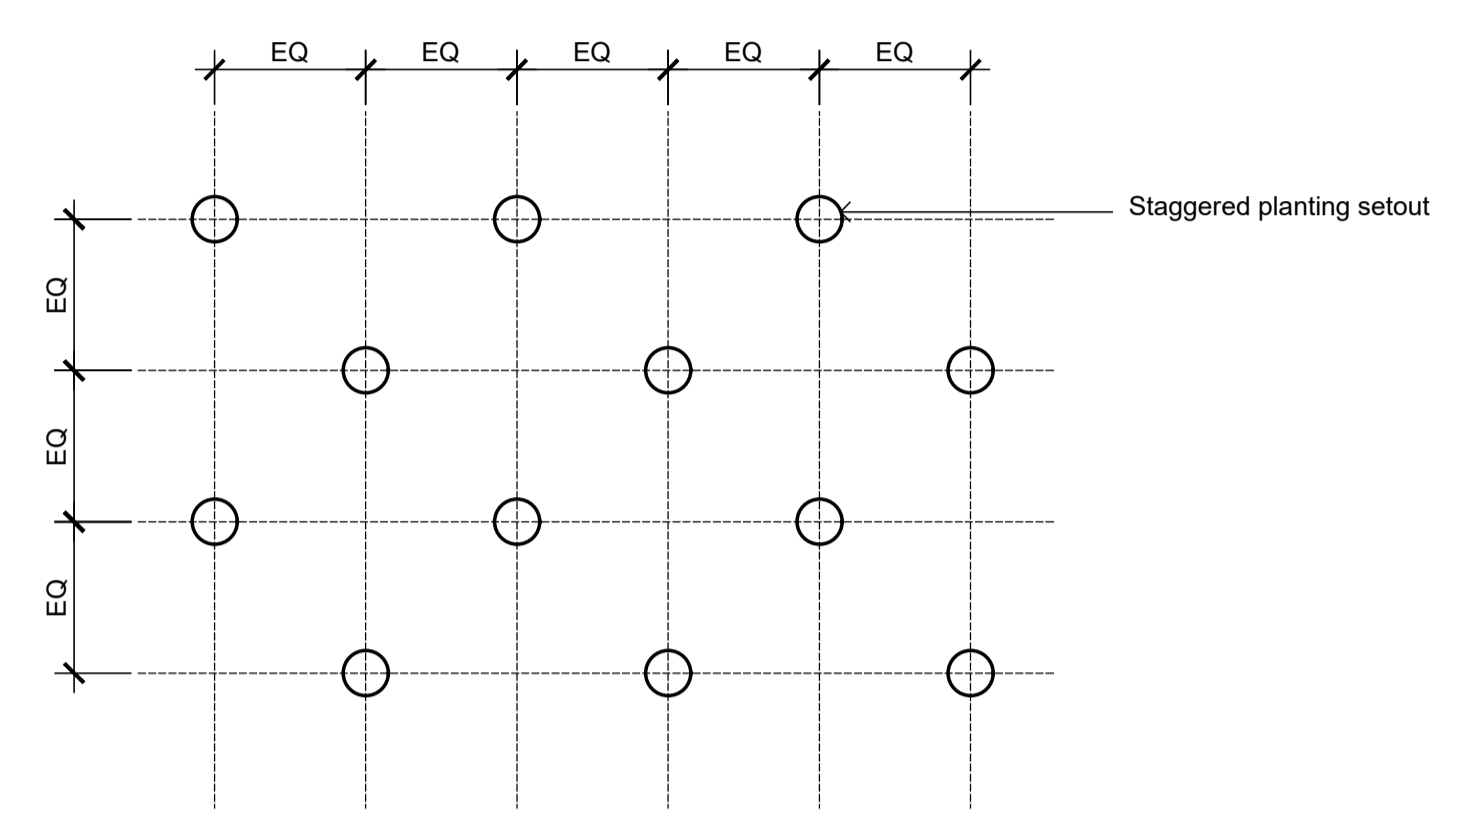


Groundcover Planting Matrix
1:10


Issue	Revision Description	Drawn	Check	Date
C	Planting Added	RH	NM	12.04.2022
B	Architectural Coordination	RH	NM	04.03.2022
A	For Comment	JW	NM	16.12.2020

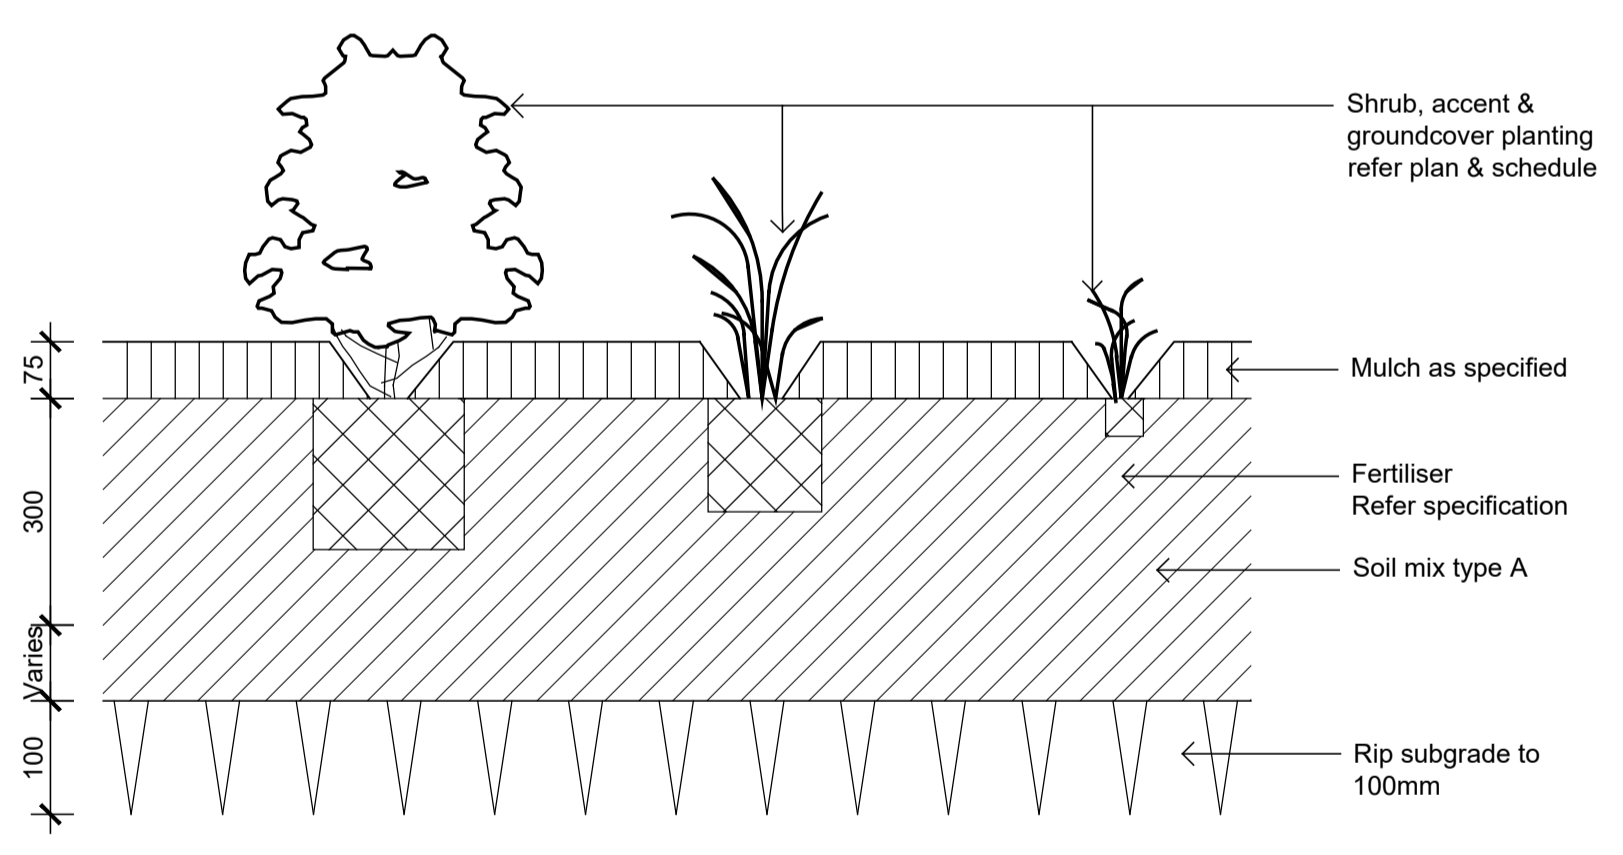

Detail Shrub Accent & Groundcover Planting
1:10

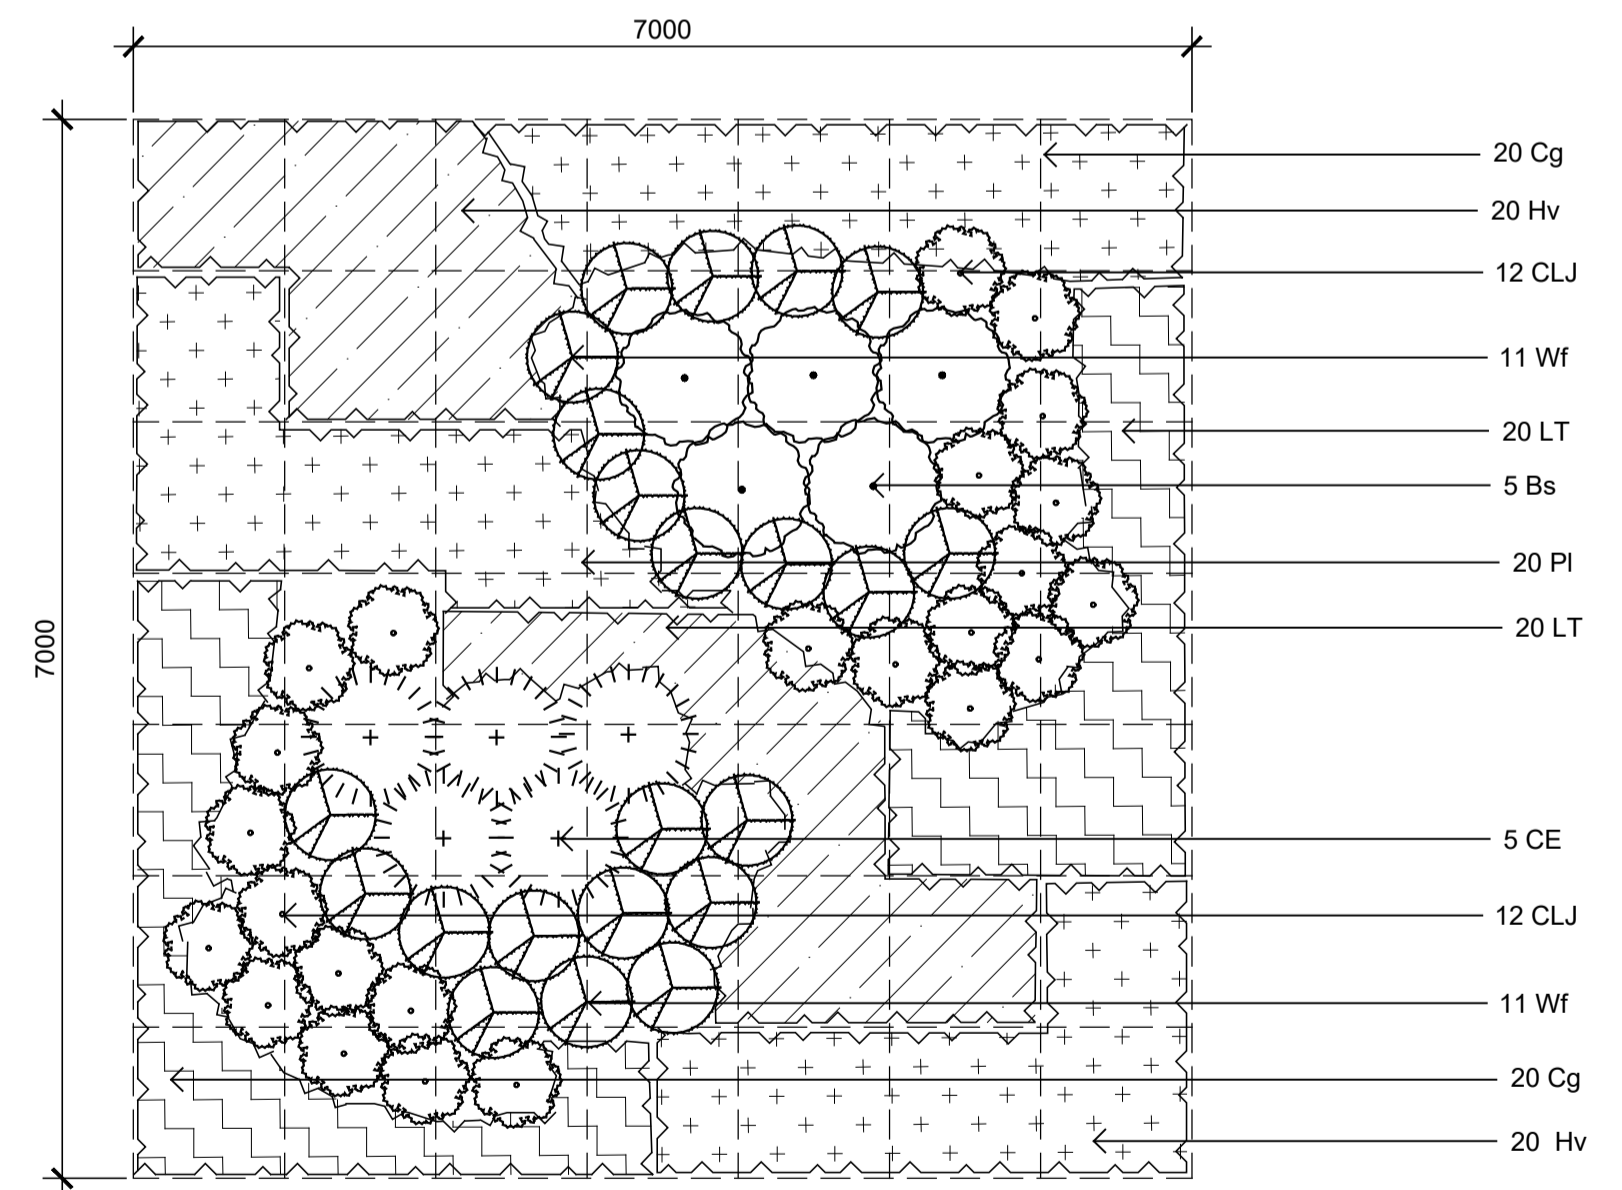

Northern Boundary Buffer Planting Matrix
1:50

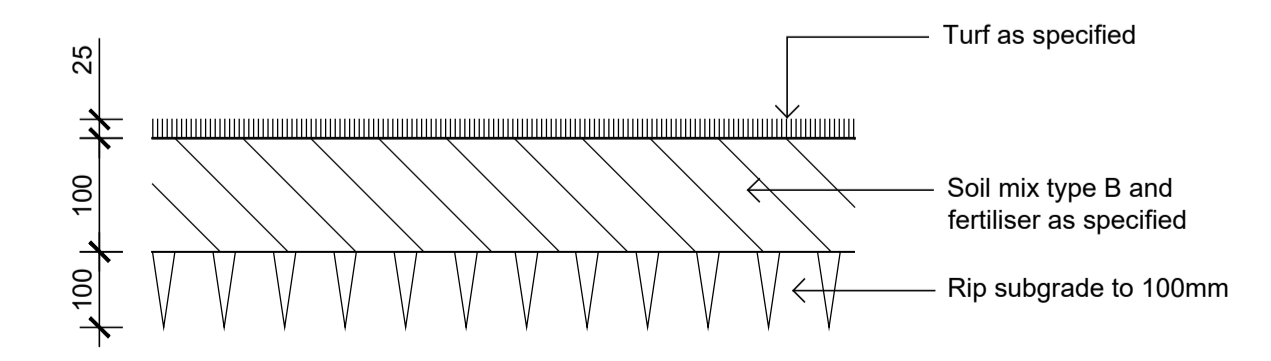

Detail Turf on Even Grade
1:10

NOT FOR CONSTRUCTION

Client:
ESR

Project:
**Proposed Industrial Estate
Abbots Road Kemps Creek**

SITE IMAGE
Level 1, 3-5 Baptist Street
Redfern NSW 2016
Australia
Tel: (61 2) 8332 5600
Fax: (61 2) 9698 2877
www.siteimage.com.au
Site Image (NSW) Pty Ltd
ABN 44 801 262 380
Landscape Architects

PRELIMINARY

Drawing Name:
Landscape Details

Scale: 1:200 @ A1
Job Number:
Drawing Number:
Issue:

SS20-4546
L1-501 C