

OFF-LICENCE

Sections 17 to 20, and 64, Sale and Supply of Alcohol Act 2012

PURSUANT to the Sale and Supply of Alcohol Act 2012 (the **Act**), **GENERAL DISTRIBUTORS LIMITED** is authorised to sell alcohol on the premises situated at 7-29 Te Ngae Road, Rotorua, and known as "**COUNTDOWN ROTORUA**", to any person for consumption off the premises and to supply alcohol free, as a sample, for the consumption on the premises.

The authority conferred by this licence must be exercised through a manager or managers appointed by the licensee in accordance with Subpart 7 of Part 2 of the Act.

CONDITIONS

This licence is subject to the following conditions:

- (a) No alcohol is to be sold or delivered on Good Friday, Easter Sunday, Christmas Day or before 1.00 pm on Anzac Day:
- (b) No alcohol is to be sold other than:
 - (i) beer that complies with the appropriate New Zealand food standard for beer; or
 - (ii) mead that complies with the appropriate New Zealand food standard for mead; or
 - (iii) fruit or vegetable wine that complies with the appropriate New Zealand food standard for fruit or vegetable wine; or
 - (iv) grape wine that complies with the appropriate New Zealand food standard for grape wine; or
 - (v) a food flavouring, prepared for culinary purposes, that is unsuitable for drinking undiluted.
- (c) Alcohol may be sold or delivered only on the following days and during the following hours:
Monday to Sunday 7:00 am to 10:15 pm
(Except during the following dates – 11th December – 24th December)
Monday to Sunday 7:00 am to 11:00 pm
- (d) The licensee must ensure that the provisions of the Act relating to the sale and supply of liquor to prohibited persons are observed and must display appropriate signs adjacent to every point of sale detailing the statutory restrictions on the supply of alcohol to minors and the complete prohibition on sales to intoxicated persons.
- (e) The single alcohol area floor plan dated 28 January 2019 is to be displayed with this certificate.
- (f) No alcohol to be displayed at end of aisles.

DURATION

Subject to the requirements of the Act relating to the payment of fees, and to the provisions of the Act relating to the suspension and cancellation of licences, this licence continues in force -

- (a) Either
 - (i) until the close of the period for which it was last renewed; or
 - (ii) if it has never been renewed, until the close of the period of 12 months after the day it was issued; but
- (b) If an application for the renewal of the licence is duly made before the licence would otherwise expire, either –
 - (i) until the close of the period of 3 years after the period for which it was last renewed; or
 - (ii) if it has never been renewed, until the close of the period of 4 years after the day it was issued.

DATED at Rotorua this 30th day of March 2023




Kurt Williams
Secretary
Rotorua District Licensing Committee

RENEWAL NOTICE

This licence replaces Licence No.023/OFF/0399/2019
This licence shall expire on the 17th day of February 2025 unless renewed

NO.	REVISION	DATE
A	REVISED FOR BUILDING CONSULTANT	17.10.2015
B	REVISED FOR CONSTRUCTION	27.10.2015
C	REVISED FOR CONSTRUCTION	18.11.2015
D	REVISED FOR CONSTRUCTION	10.12.2015

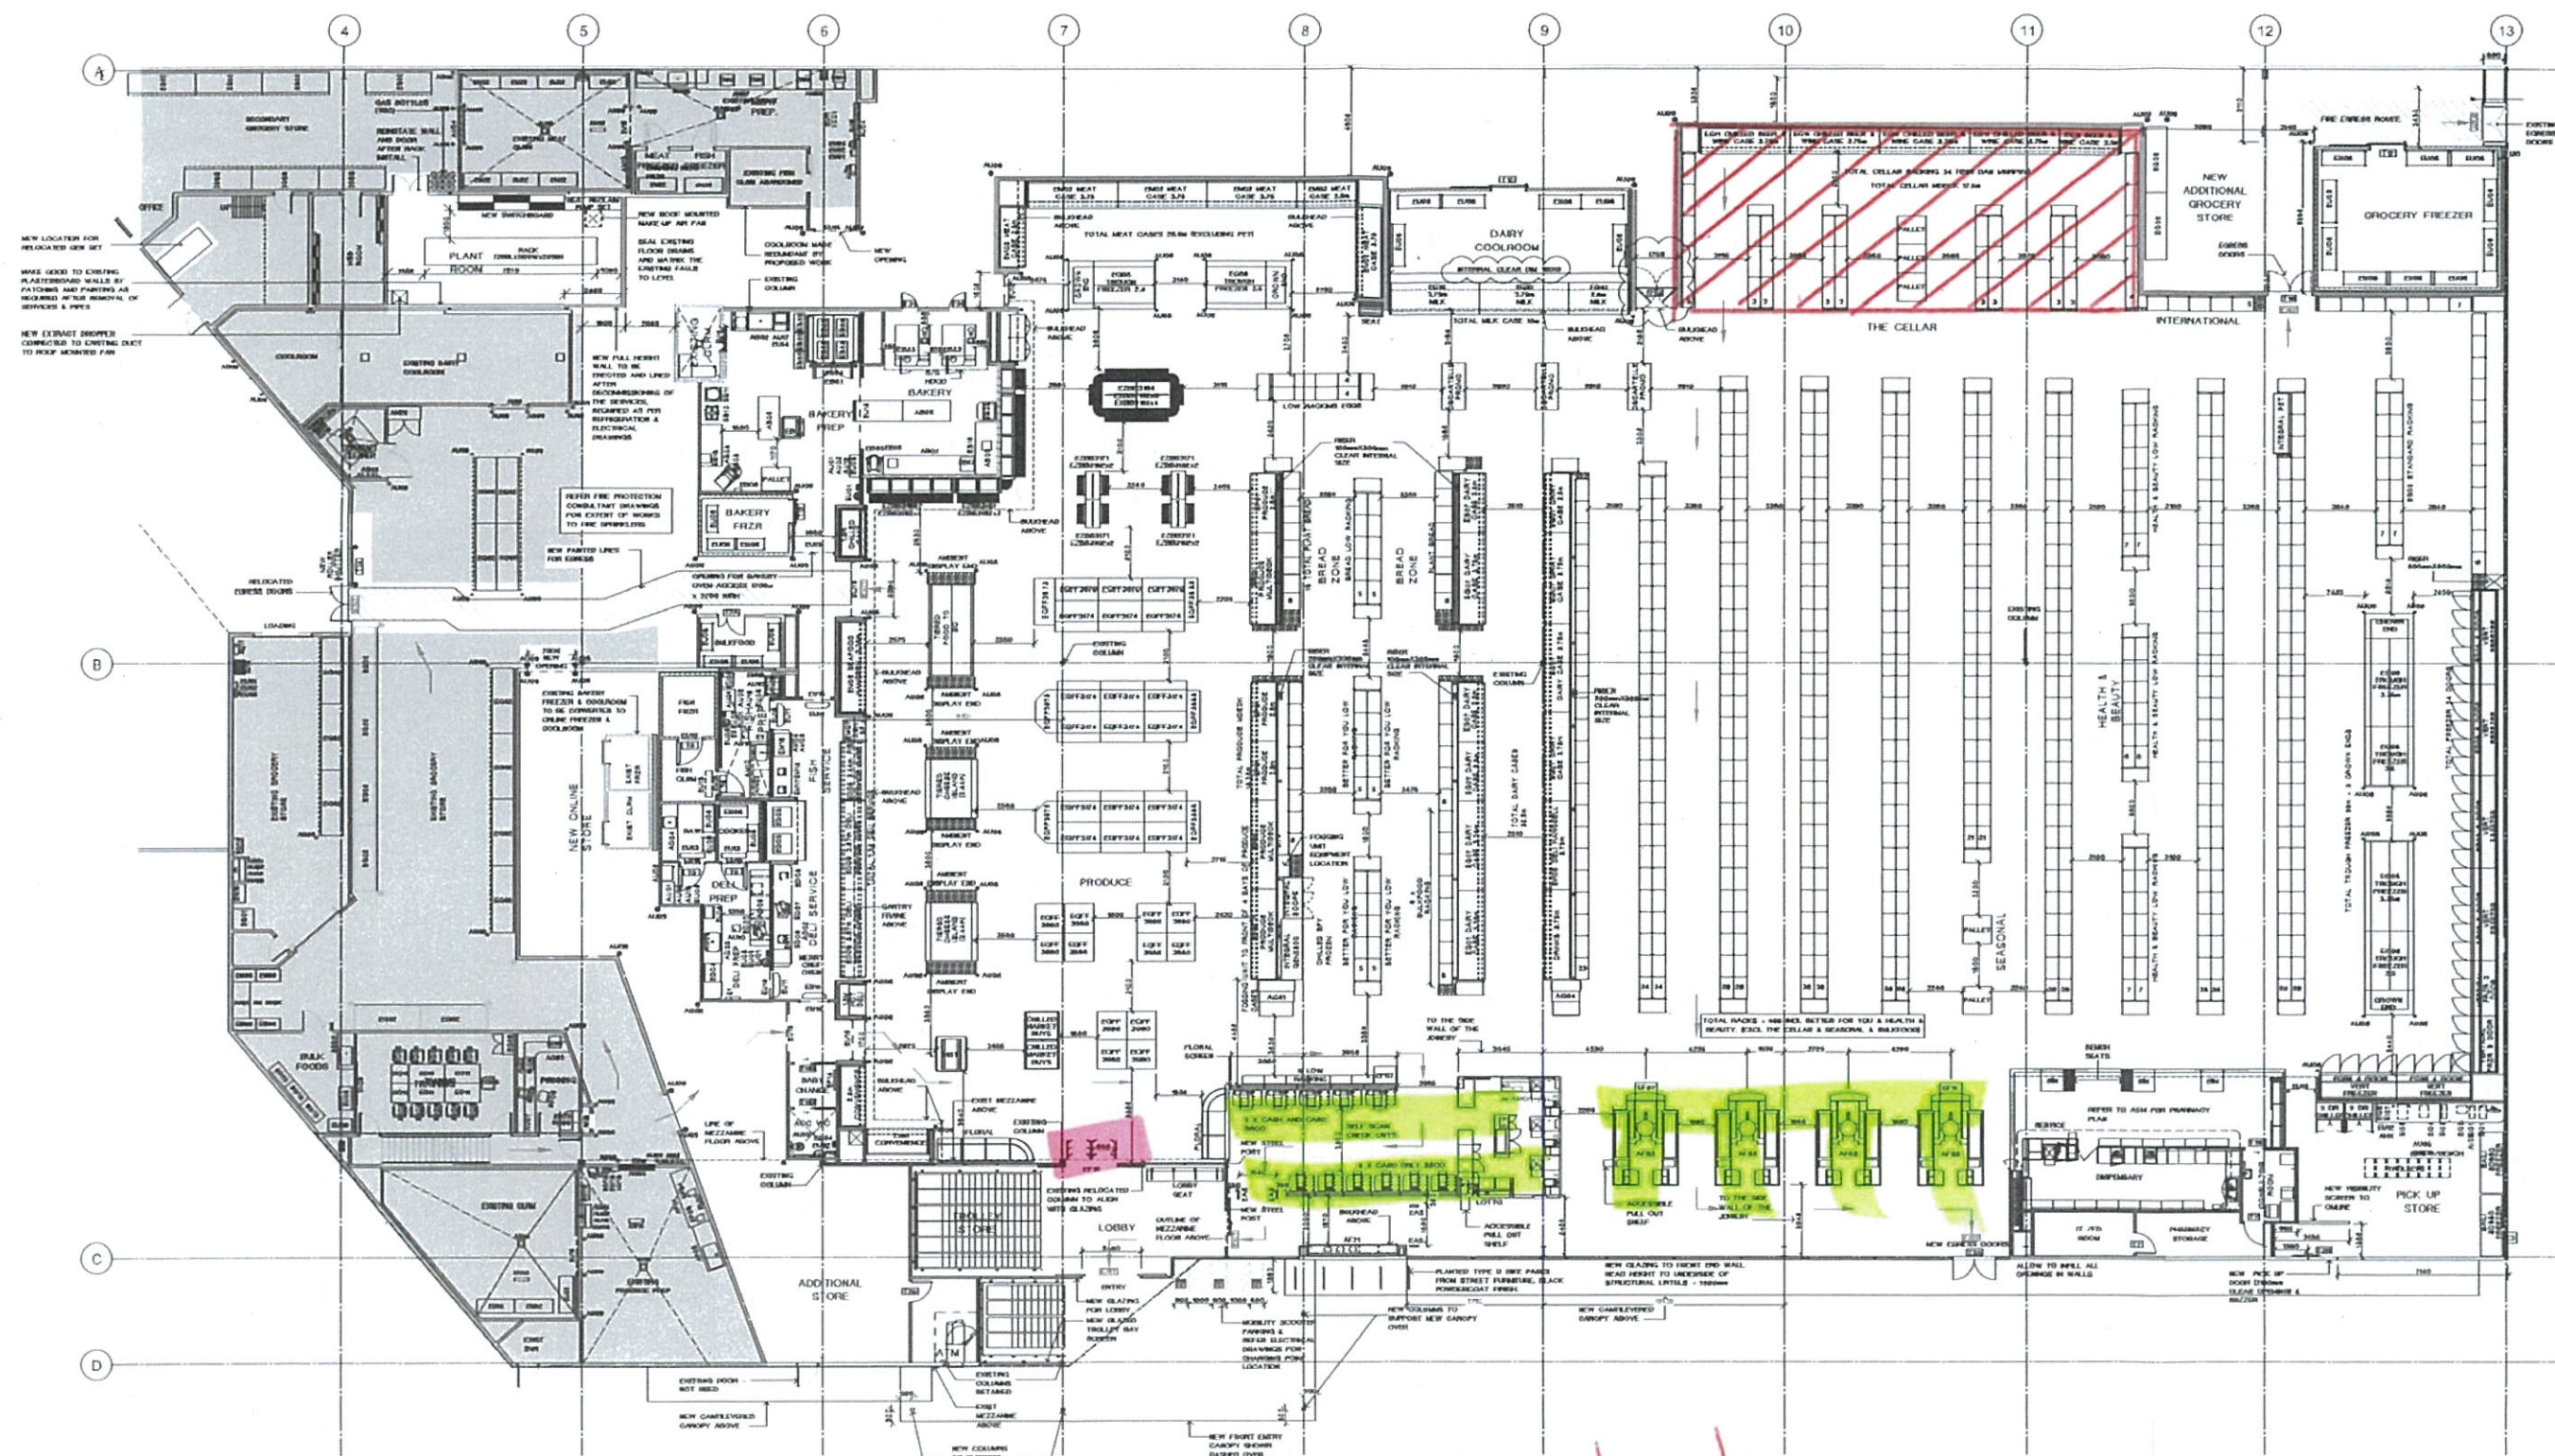

Woolworths
New Zealand
countdown

asc architects
designgroup

11 Macdonald Street, Auckland 1010
09 308 0770, auckland 014
www.asc.co.nz
a-asc@asc.co.nz

REVISION
ORDER
DATE 28.10.2015

ASB TITLE
COUNTDOWN
FENTON STREET
VICTORIA
ROTORUA
SHEET NO.
PROPOSED
FLOOR PLAN

SCALE: ORIGINAL A4
1:100 A1: 1:200 19829
SHEET NO.
RRA-A201
CONSTRUCTION ISSUE

Checkouts
Entrance

28/1/2015

- NOTES
- THIS DRAWING IS TO BE READ IN CONJUNCTION WITH ALL OTHER CONSULTANT DRAWINGS.
 - READ IN CONJUNCTION WITH FIRE DESIGN, INCLUDING EGRESS AND FIRE PROTECTION REQUIREMENTS. REFER TO FIRE REPORT AND PASSIVE FIRE PROTECTION DOCUMENTS BY MACDONALD BARRETT.
 - ALLOW FOR NEW PAINTING AND FINISHES TO RETAIL WALLS. ALLOW TO MAKE GOOD TO EXISTING EXPOSED WALLS AND PAINT FINISH.
- LEGEND
- EXISTING WALLS TO REMAIN
 - NEW WALLS
 - NEW LOW WALLS
 - EXISTING COOLROOM WALLS
 - NEW COOLROOM WALLS
 - NEW FIXTURES AREAS OF NEW WORK
 - AREAS OF NO WORK
 - EXISTING FITTINGS TO BE RELOCATED AND REFINISHED
 - INFILL UNITS
 - NEW WALL TILES
 - INDICATIVE FIRE EGRESS ROUTE
 - FIRE EGRESS EXITS

