

Off Licence

Section 17 to 20, 64 and 135, Sale and Supply of Alcohol Act 2012

007/OFF/21/2023

Pursuant to the Sale and Supply of Alcohol Act 2012 (the Act), **General Distributors Limited** (the licensee) is authorised to sell or deliver alcohol on or from the premises situated at **61 Silverdale Street, Silverdale, Auckland 0932**, and known as **Countdown Silverdale**, to any person for consumption off the premises and to supply alcohol free, as a sample, for consumption on the premises.

The authority conferred by this licence must be exercised through a manager or managers appointed by the licensee in accordance with Subpart 7 of Part 2 of the Act.

CONDITIONS

This licence is subject to the following conditions:

- (a) No alcohol is to be sold or delivered on Good Friday, Easter Sunday, Christmas Day, or before 1 pm on Anzac Day.
- (b) **Alcohol may be sold while the premises are operating as a supermarket, but only on the following days and during the following hours:**

Monday to Sunday**7.00am to 11.00pm**
- (c) Drinking water is to be freely available to customers immediately adjacent to any alcohol that is being supplied free as a sample on the premises.
- (d) No alcohol may be sold other than—
 - (i) beer that complies with the appropriate New Zealand food standard for beer; or
 - (ii) mead that complies with the appropriate New Zealand food standard for mead; or
 - (iii) fruit or vegetable wine that complies with the appropriate New Zealand food standard for fruit or vegetable wine; or
 - (iv) grape wine that complies with the appropriate New Zealand food standard for grape wine; or
 - (v) a food flavouring, prepared for culinary purposes, that is unsuitable for drinking undiluted.
- (e) No intoxicated persons may be allowed to enter or to remain on the premises.
- (f) Ensure that appropriate signs are prominently displayed detailing the statutory restrictions on the supply of alcohol to minors and intoxicated people and are easily read from each checkout.
- (g) Only the area delineated on the plan dated 16 September 2022 is a permitted area for the display and promotion and advertisement of alcohol. A copy of the plan is to be either displayed alongside this licence or be available for viewing at a point of sale.
- (h) The whole of the premises is **undesigned**.

DURATION

Subject to the requirements of the Act relating to the payment of fees, and to the provisions of the Act relating to the suspension and cancellation of licenses, this licence continues in force—

- (a) until the close of the period for which it was last renewed; or
- (b) if an application for the renewal of the licence is duly made before the licence would otherwise expire, until the close of the period of 3 years after the period for which it was last renewed.

This licence expires at the close of 17 October 2025 unless renewed.

Originally dated at Auckland on 17 October 2012



.....
Secretary, Auckland District Licensing Committee

NOTE: The requirements of the Act found at sections 56 and 57, in relation to signage must be adhered to. The licensed premises are more precisely identified as outlined in a plan date stamped as received by the Auckland District Licensing Committee on 16 September 2022.

This licence replaces licence no. 007/OFF/96/2019 and the licence continues in force until the 17 October 2025 unless again renewed.

52090067710

RECEIVED


16 September 2022



NOTE: IT IS THE RESPONSIBILITY OF THE CONSULTANT TO ENSURE THAT ALL WORK IS COMPLIED WITH ALL NZ BUILDING REGULATIONS. THE DRAWINGS CONTAINING THIS INFORMATION ARE INTENDED TO ASSIST THE CLIENT IN UNDERSTANDING THE SCOPE OF WORK AND THE CONSULTANT'S LIABILITY. THE CONSULTANT DOES NOT PROVIDE ANY GUARANTEE OR WARRANTY FOR THE WORK OR THE RESULTS THEREOF. THE CONSULTANT'S LIABILITY IS LIMITED TO THE COST OF THE SERVICES PROVIDED.



PROPOSED FLOOR PLAN
SCALE: 1:1000
DATE: 16 SEP 2022
PROJECT: SILVERDALE SUPERMARKET UPGRADE

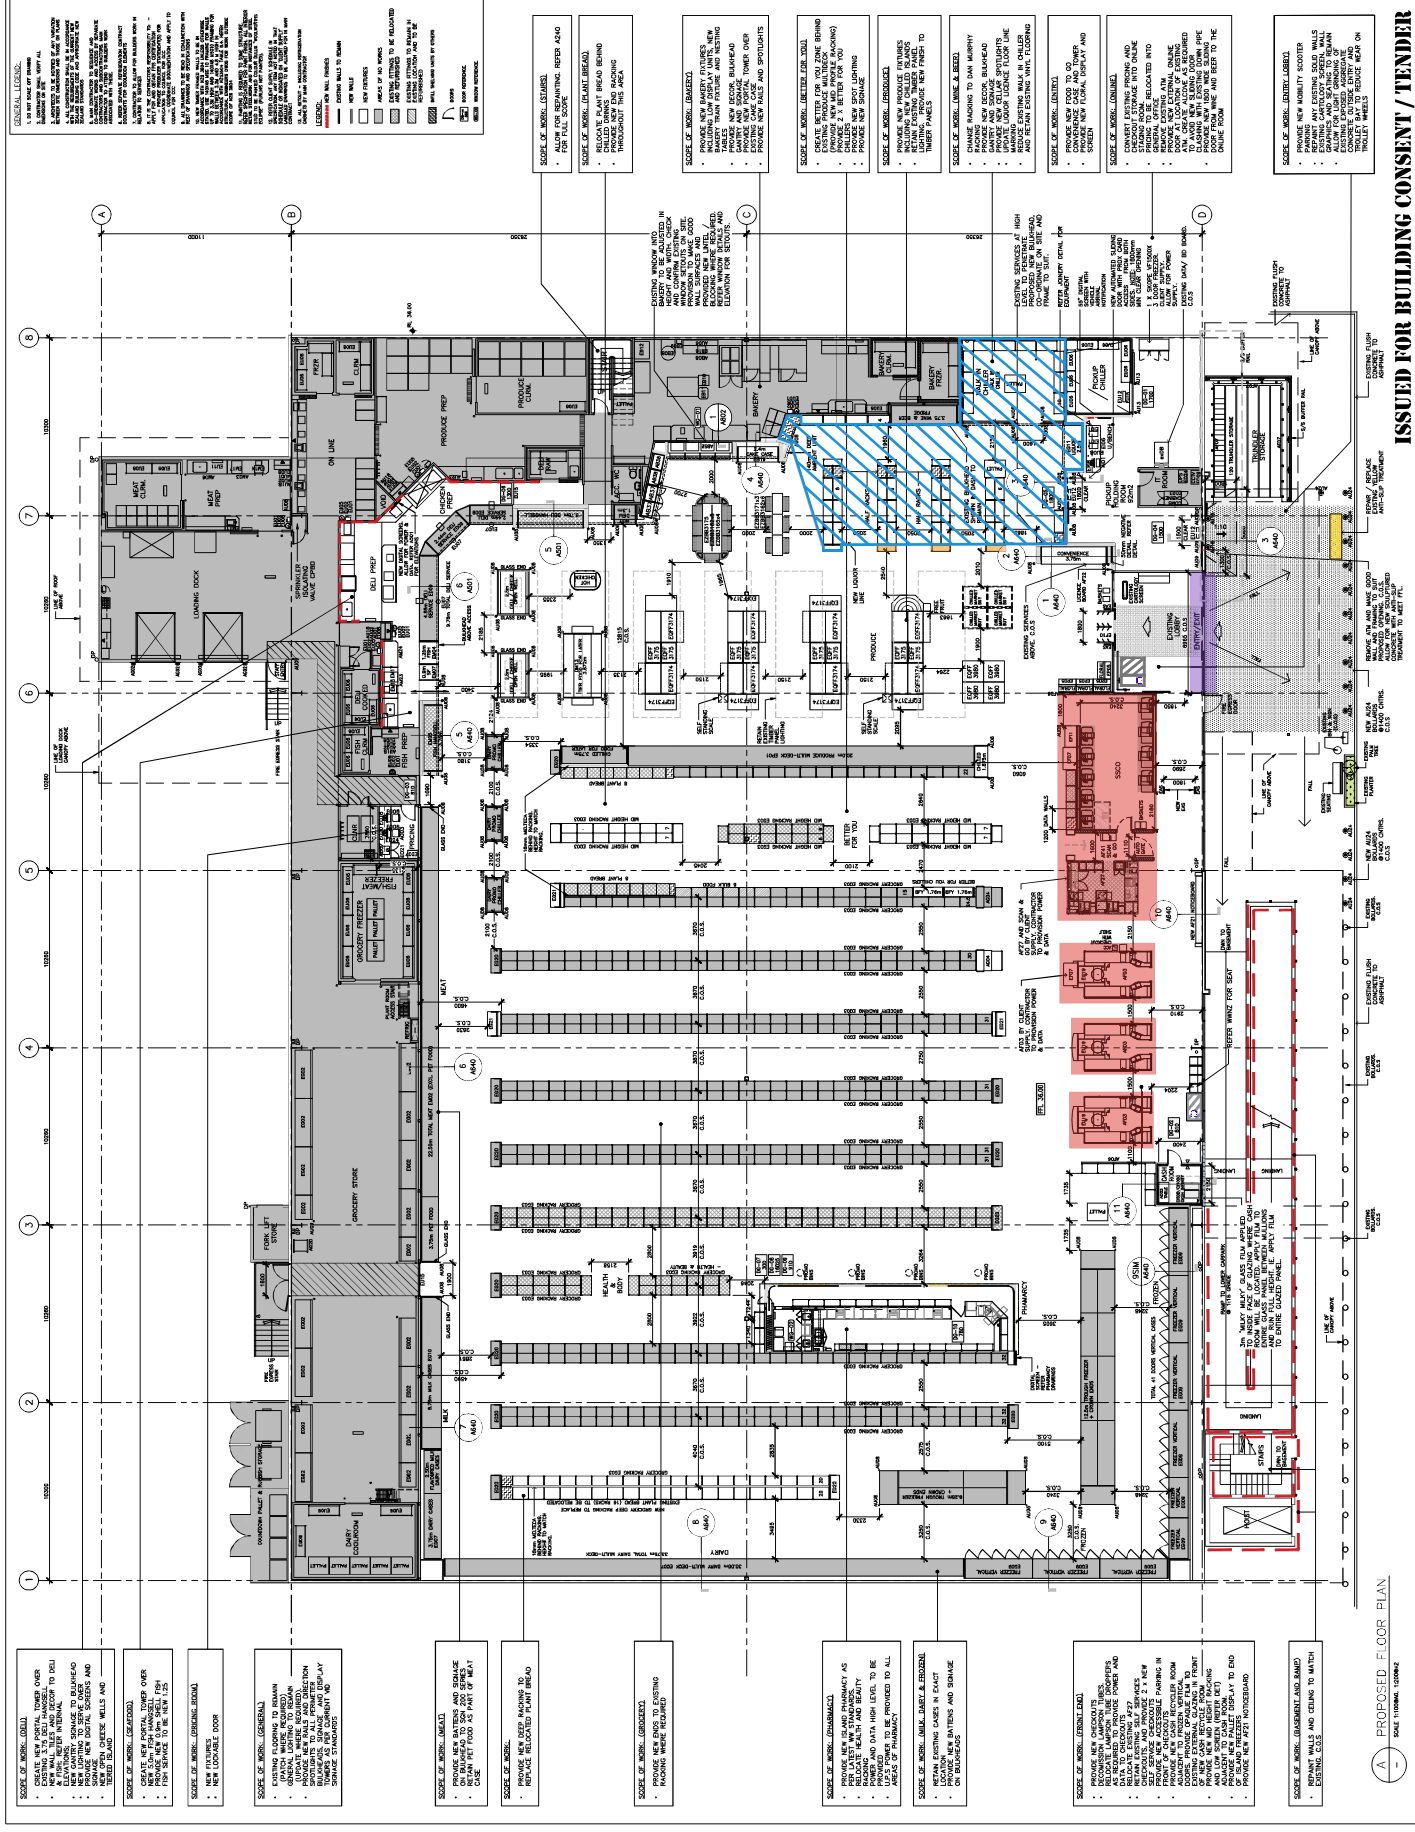

ISSUED FOR BUILDING CONSENT / TENDER

Single alcohol area
Entrance
Checkouts

PROPOSED FLOOR PLAN
SCALE: 1:1000 (1500x800)