


WESTLINK

KEMPS CREEK




CIVIL WORKS PACKAGE - ON LOT WORKS - STAGE 2

STATE SIGNIFICANT DEVELOPMENT APPLICATION

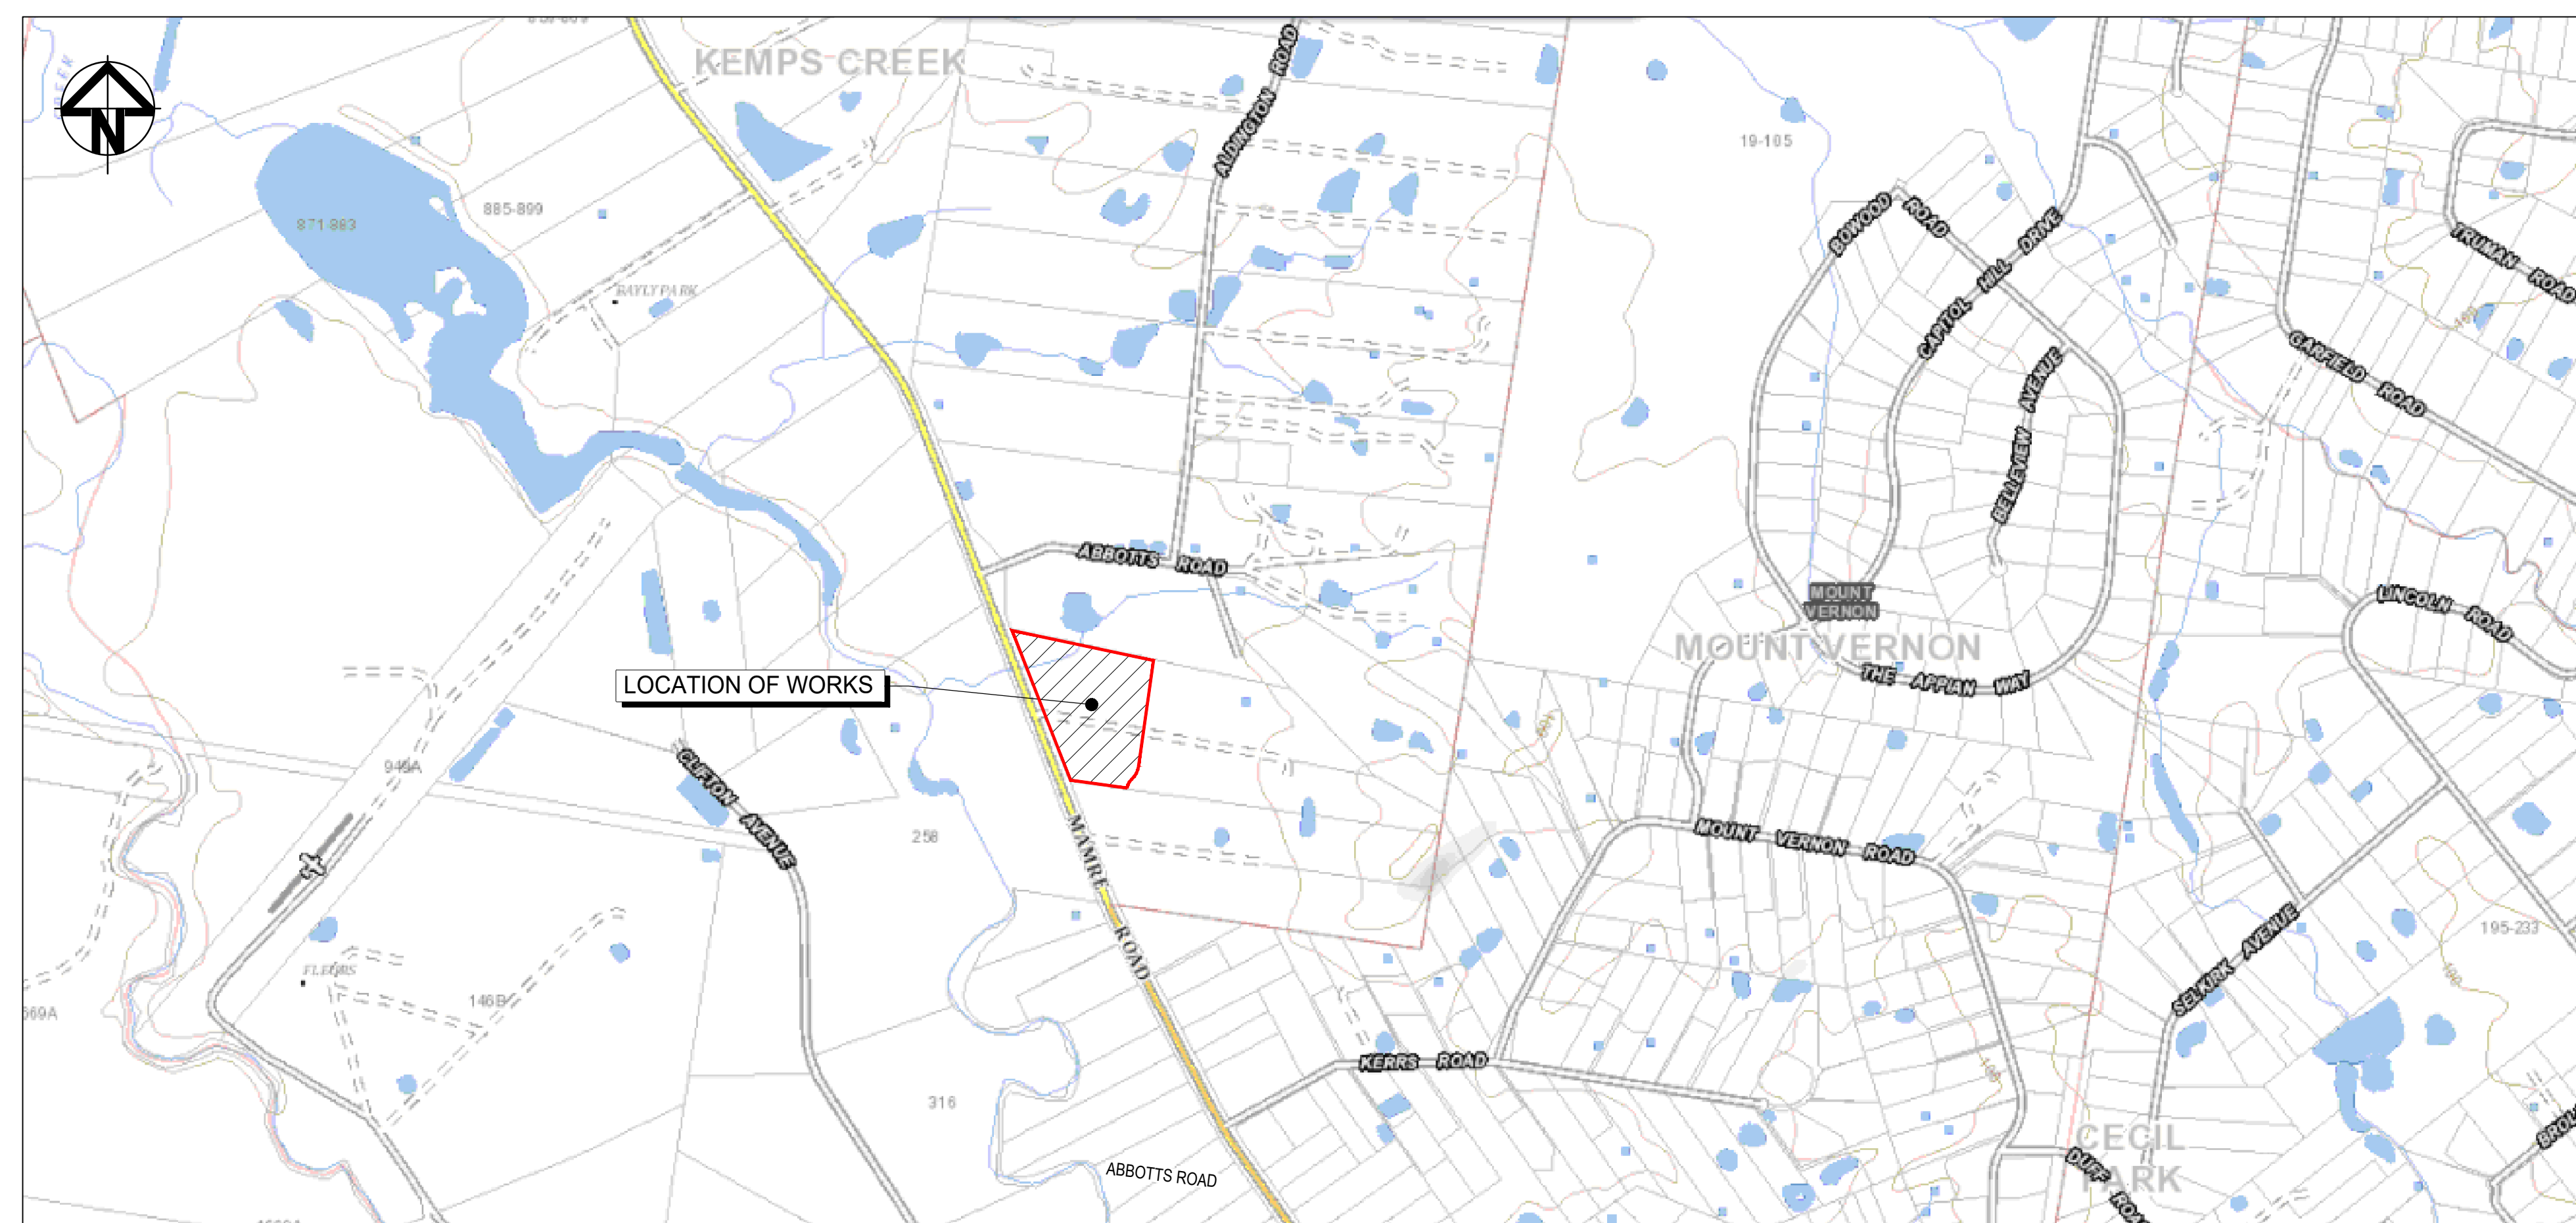

RTS-SSD-46983729




LOCALITY PLAN
NTS

				Bar Scales		<div></div>	Client	<div>Scales</div> <div>N.T.S.</div>		<div>Drawn</div> <div>QD</div>	Project <div>PROPOSED INDUSTRIAL DEVELOPMENT WESTLINK KEMPS CREEK</div>	Civil Engineers and Project Managers <div></div> <div>Level 7, 153 Walker Street North Sydney NSW 2060 ABN 96 130 882 405 Tel: 02 9439 1777 Fax: 02 9923 1055 www.atl.net.au info@atl.net.au</div>	
				<div>Grid</div> <div>MGA2020</div>	<div>Checked</div> <div>AT</div>								
				<div>Height Datum</div> <div>AHD</div>	<div>Approved</div> <div></div>								
E		ISSUED FOR DEVELOPMENT APPLICATION		14-08-24	<div></div> <div>THIS DRAWING CANNOT BE COPIED OR REPRODUCED IN ANY FORM OR USED FOR ANY OTHER PURPOSE OTHER THAN THAT ORIGINALLY INTENDED WITHOUT THE WRITTEN PERMISSION OF AT&I</div>			Title <div>COVER SHEET</div>		<div>Status</div> <div>FOR APPROVAL</div> <div>NOT TO BE USED FOR CONSTRUCTION</div> <div>Project - Drawing No.</div> <div>20-748-C6000</div>		<div>A1</div> <div>Issue</div> <div>E</div>	
D		ISSUED FOR DEVELOPMENT APPLICATION		27-09-23									
C		ISSUED FOR DEVELOPMENT APPLICATION		12-09-23									
B		ISSUED FOR DEVELOPMENT APPLICATION		23-02-23									
A		ISSUED FOR DEVELOPMENT APPLICATION		25-10-22									
Issue		Description			Date								

DRAWING LIST	
DRAWING No.	DRAWING TITLE
20-748-C6000	COVER SHEET
20-748-C6001	DRAWING LIST
20-748-C6121	LOT 2 ONLOT SITEWORKS AND STORMWATER DRAINAGE PLAN SHEET 1
20-748-C6122	LOT 2 ONLOT SITEWORKS AND STORMWATER DRAINAGE PLAN SHEET 2
20-748-C6123	LOT 2 ONLOT SITEWORKS AND STORMWATER DRAINAGE PLAN SHEET 3
20-748-C6124	LOT 2 ONLOT SITEWORKS AND STORMWATER DRAINAGE PLAN SHEET 4
20-748-C6125	LOT 2 ONLOT SITEWORKS AND STORMWATER DRAINAGE PLAN SHEET 5
20-748-C6126	LOT 2 ONLOT SITEWORKS AND STORMWATER DRAINAGE PLAN SHEET 6
20-748-C6131	LOT 2 ONLOT PAVEMENT PLAN SHEET 1
20-748-C6132	LOT 2 ONLOT PAVEMENT PLAN SHEET 2
20-748-C6141	LOT 2 ONLOT SITE SECTIONS SHEET 1
20-748-C6142	LOT 2 ONLOT SITE SECTIONS SHEET 2
20-748-C6143	LOT 2 ONLOT SITE SECTIONS SHEET 3
20-748-C6144	LOT 2 ONLOT OUTLET AND TANK SECTION

			Bar Scales		Client		Scales	N.T.S.		Drawn	QD	Project	PROPOSED INDUSTRIAL DEVELOPMENT WESTLINK KEMPS CREEK		Civil Engineers and Project Managers		
								Designed		QD							
							Grid	MGA2020	Checked	AT							
							Height Datum	AHD	Approved								
E	ISSUED FOR DEVELOPMENT APPLICATION	14-08-24							THIS DRAWING CANNOT BE COPIED OR REPRODUCED IN ANY FORM OR USED FOR ANY OTHER PURPOSE OTHER THAN THAT ORIGINALLY INTENDED WITHOUT THE WRITTEN PERMISSION OF AT&L		DRAWING LIST		Title	Status	FOR APPROVAL NOT TO BE USED FOR CONSTRUCTION		A1
D	ISSUED FOR DEVELOPMENT APPLICATION	27-09-23															
C	ISSUED FOR DEVELOPMENT APPLICATION	12-09-23										Project - Drawing No.		20-748-C6001		Issue	
B	ISSUED FOR DEVELOPMENT APPLICATION	23-02-23															
A	ISSUED FOR DEVELOPMENT APPLICATION	25-10-22														E	
Issue	Description	Date															

100mm on Original

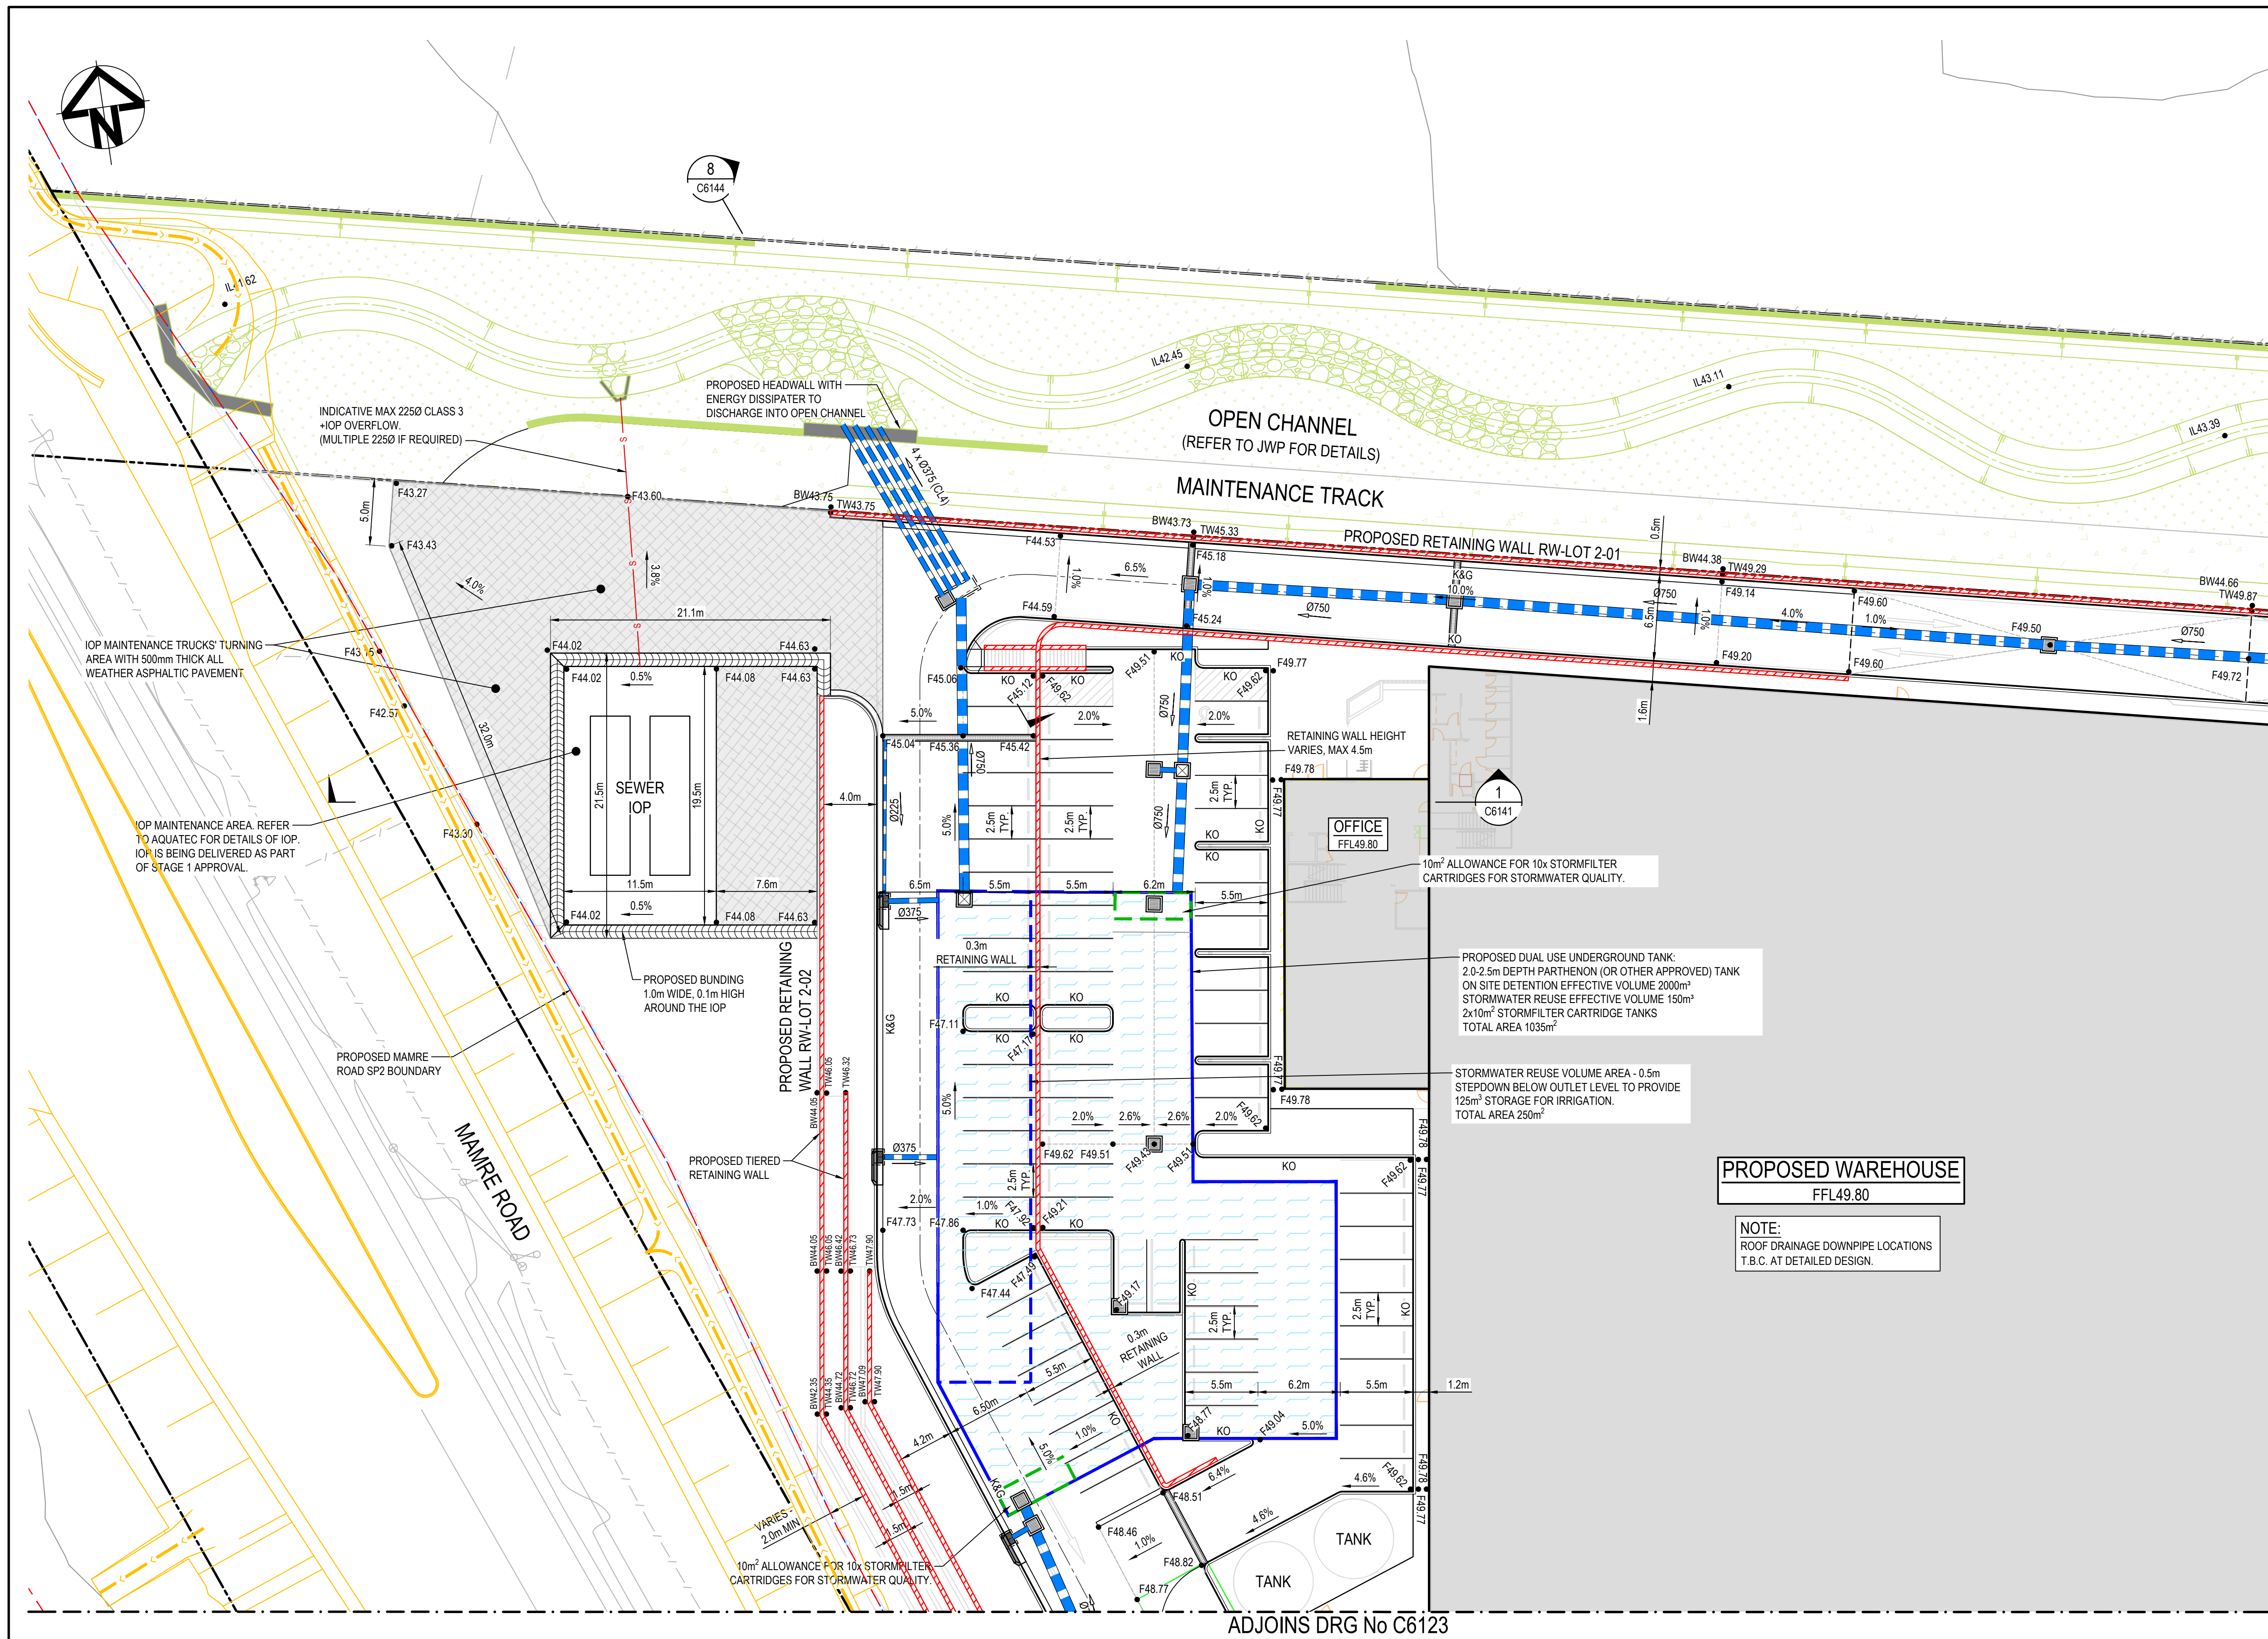

LEGEND:



- EXISTING BOUNDARY
- EXISTING BOUNDARY TO BE REMOVED
- EXISTING ELECTRICITY
- EXISTING CONTOUR (MAJOR)
- EXISTING CONTOUR (MINOR)
- PROPOSED BOUNDARY
- PROPOSED EASEMENT
- BOUNDARY TO BE REMOVED
- PROPOSED RETAINING WALL
- PROPOSED BULK EARTHWORKS MAJOR CONTOUR
- PROPOSED BULK EARTHWORKS MINOR CONTOUR
- PROPOSED SPOT HEIGHT
- PROPOSED SURFACE GRADE
- PROPOSED BATTER CUT BATTER 1(V):3(H) FILL BATTER 1(V):3(H) U.N.O
- PROPOSED KERB AND GUTTER
- PROPOSED DRIVEWAY LAYBACK TO PCC SPECIFICATION
- PROPOSED KERB RAMP
- LIMIT OF WORKS
- PROPOSED SAFETY BARRIER
- PROPOSED CATCH DRAIN
- PROPOSED STORMWATER JUNCTION PIT
- PROPOSED STORMWATER SURFACE INLET PIT
- PROPOSED STORMWATER KERB INLET PIT WITH LINTEL
- PROPOSED STORMWATER PIPE WITH HEADWALL
- PROPOSED STORMWATER LINE
- PROPOSED UPSTREAM STORMWATER CATCHMENT DIVERSION LINE
- PROPOSED 300mm WIDE GRATED DRAIN WITH CLASS D GRATE UNO
- PROPOSED SWALE
- STRAW BALE FILTER (SD 6-7)

NOTE:

- ALL SEDIMENT BASINS TO BE DESIGNED & CERTIFIED BY C.P.E.S.C. CONSULTANT.
- ALL INLET PITS TO INCLUDE OCEANGUARD PIT BASKETS.

ALL LEVELS ARE ±1000mm U.N.O

Issue	Description	Date
D	ISSUED FOR DEVELOPMENT APPLICATION	14-08-24
C	ISSUED FOR DEVELOPMENT APPLICATION	05-10-23
B	ISSUED FOR DEVELOPMENT APPLICATION	27-09-23
A	ISSUED FOR DEVELOPMENT APPLICATION	12-09-23

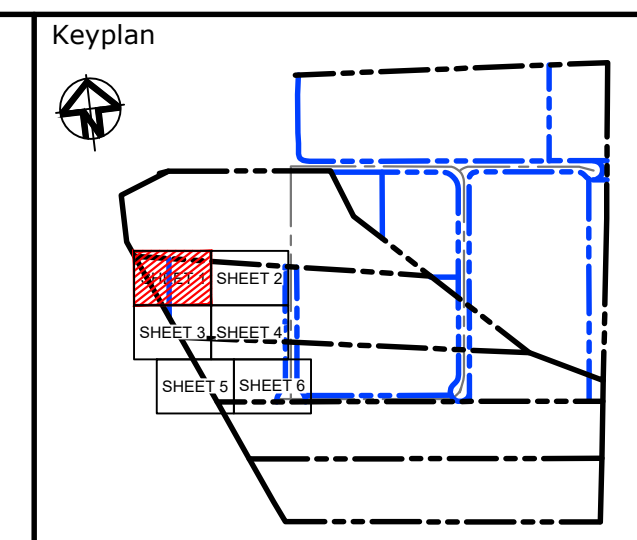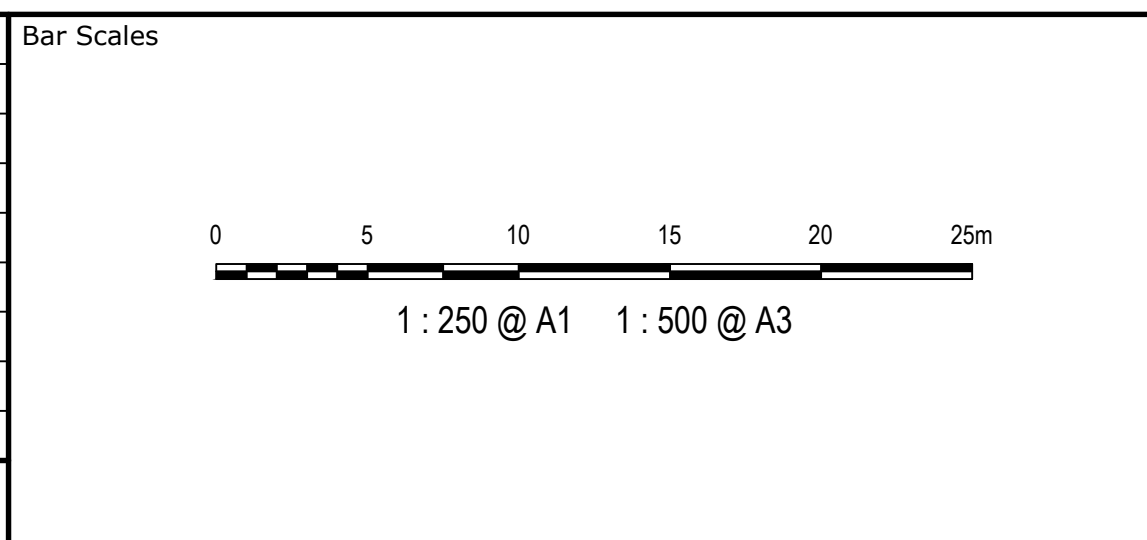

Client

ESR

Scales

1:250

Grid MGA2020

Height Datum AHD

Drawn QD

Designed QD

Checked AT

Approved

GDA2020

THIS DRAWING CANNOT BE COPIED OR REPRODUCED IN ANY FORM OR USED FOR ANY OTHER PURPOSE OTHER THAN THAT ORIGINALLY INTENDED WITHOUT THE WRITTEN PERMISSION OF AT&L

Project

PROPOSED INDUSTRIAL DEVELOPMENT WESTLINK KEMPS CREEK

Title

LOT 2 ONLOT SITEWORKS AND STORMWATER DRAINAGE PLAN SHEET 1

Civil Engineers and Project Managers

at&l

Level 7, 153 Walker Street North Sydney NSW 2060
ABN 96 130 882 405
Tel: 02 9439 1777
Fax: 02 9923 1055
www.atl.net.au
info@atl.net.au

Status

FOR APPROVAL
NOT TO BE USED FOR CONSTRUCTION


Project - Drawing No.

20-748-C6121


Issue


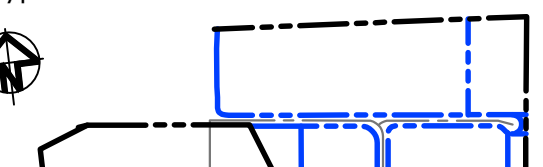



D

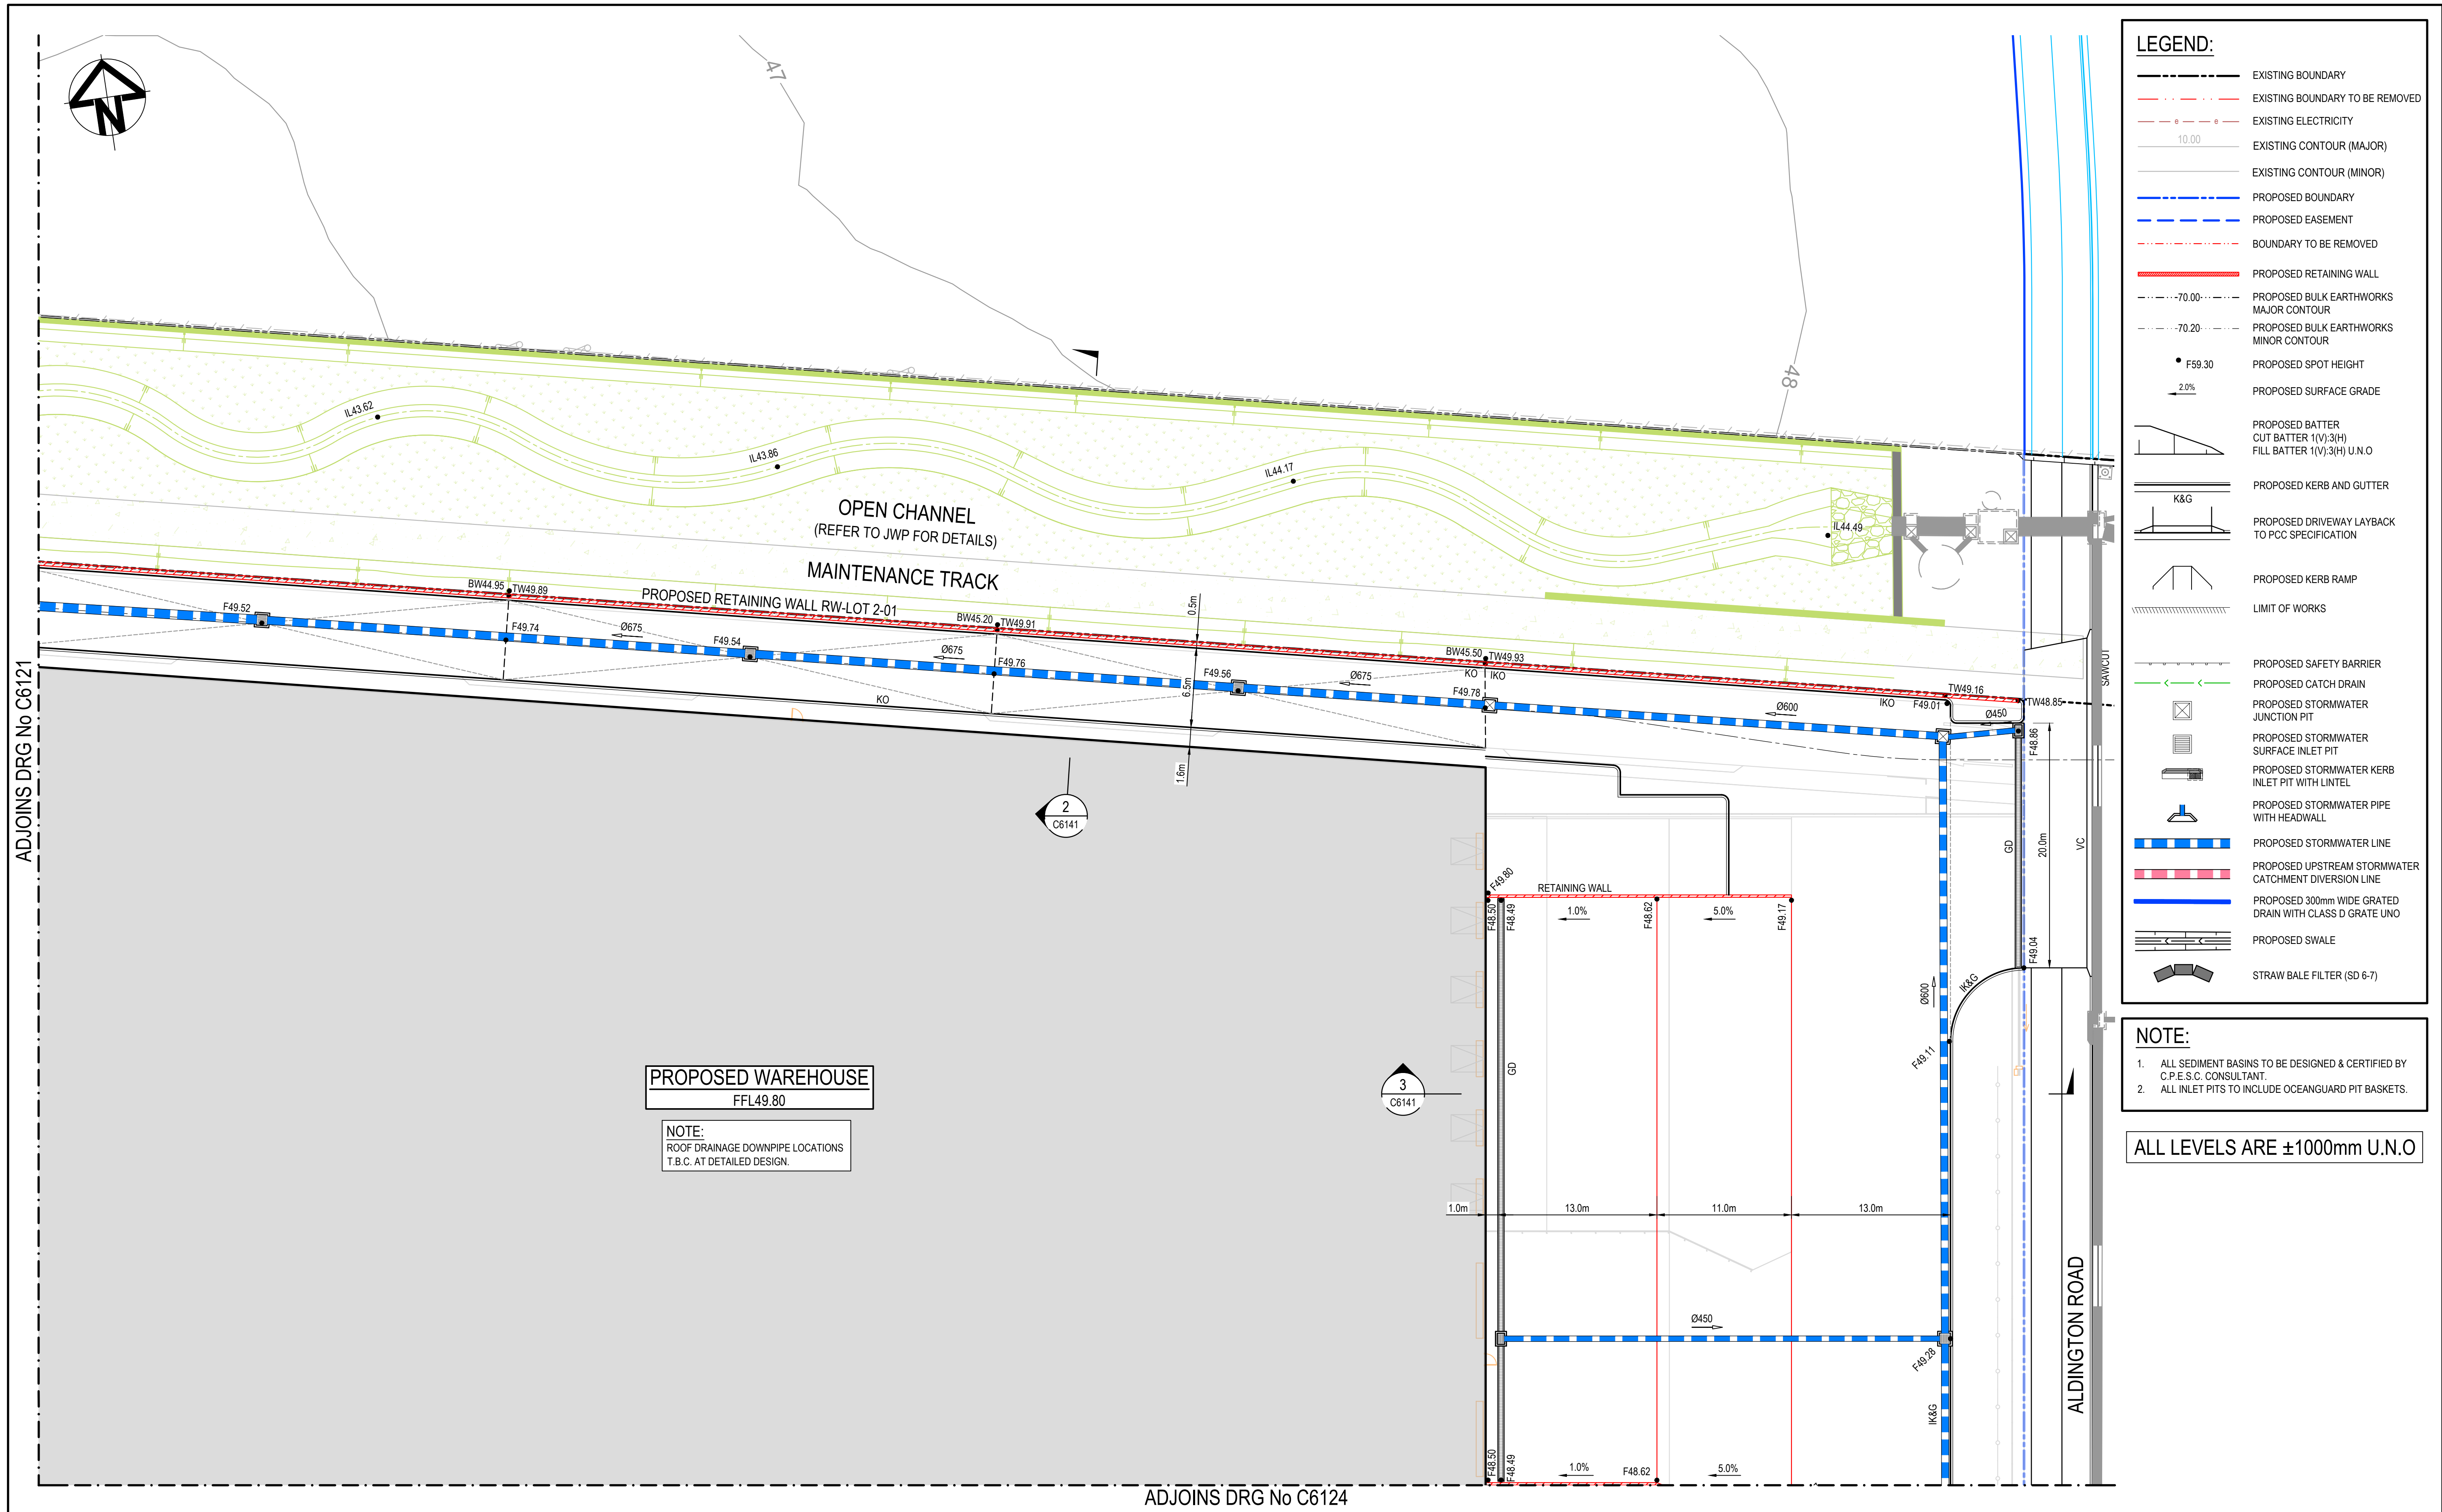
A1

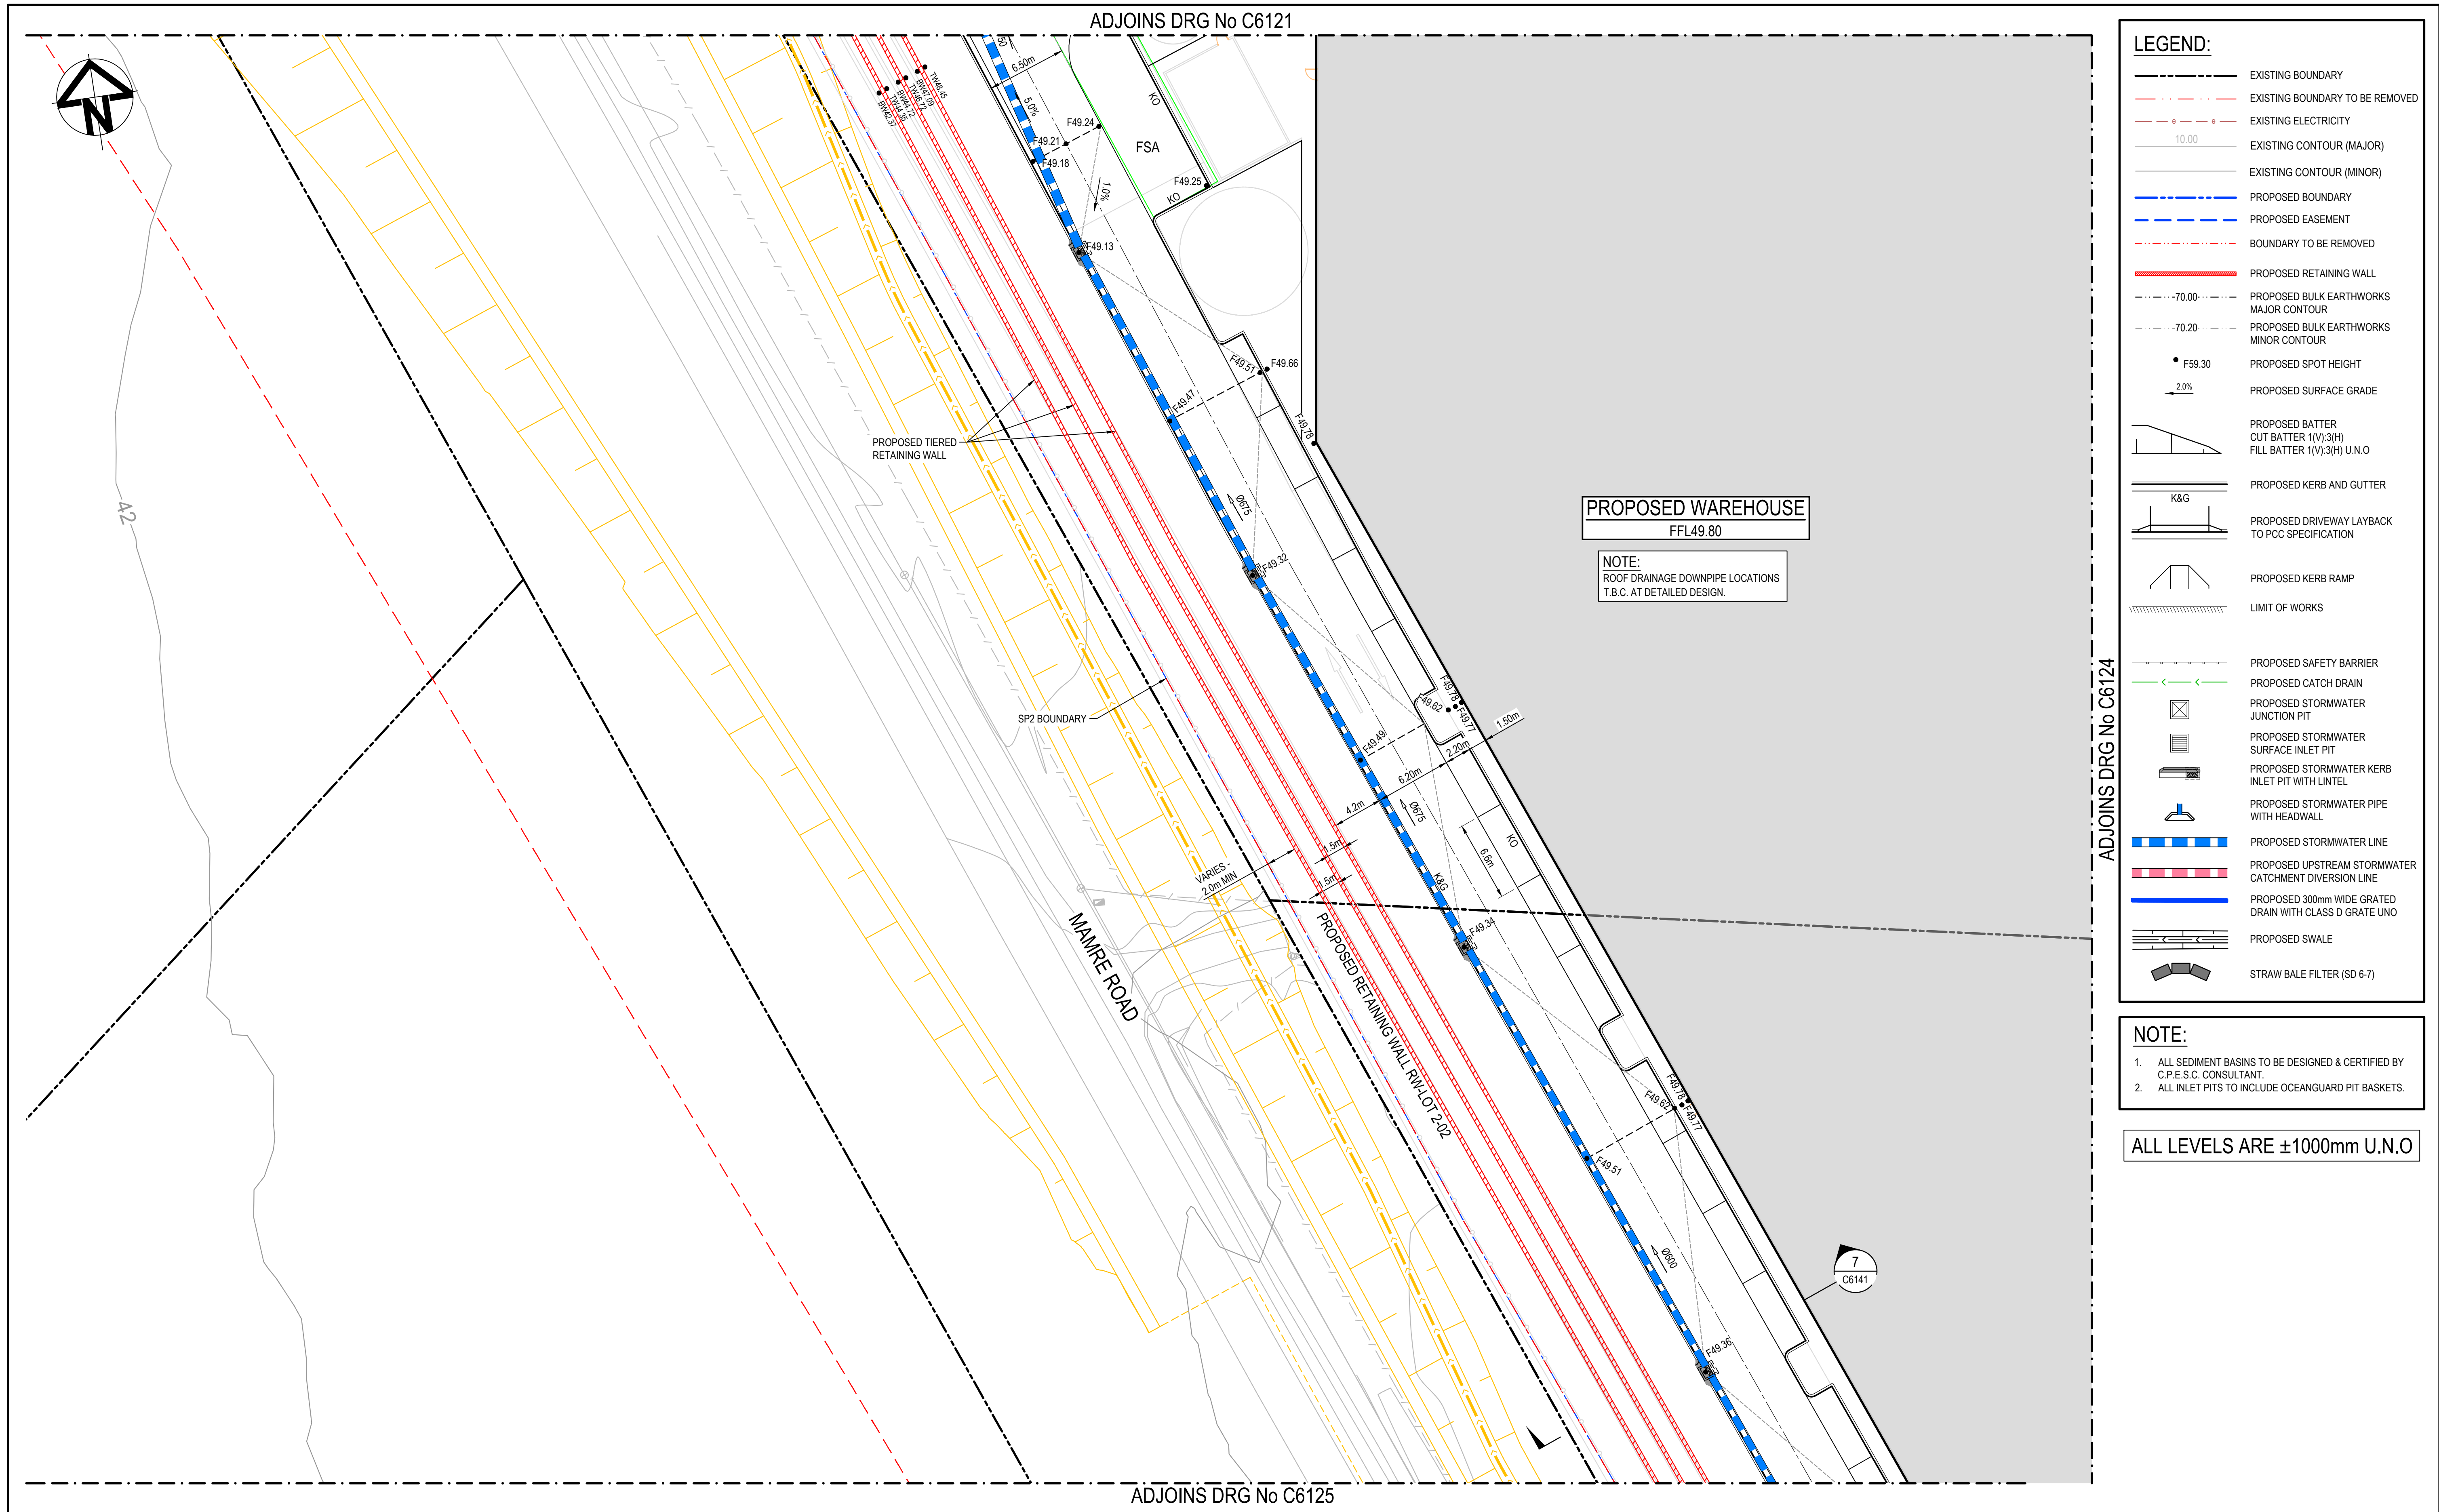


C ISSUED FOR DEVELOPMENT APPLICATION 14-08-24		Bar Scales		Keyplan		Client		Scales		Drawn		Project		Civil Engineers and Project Managers	
B ISSUED FOR DEVELOPMENT APPLICATION 27-09-23		1 : 250 @ A1 1 : 500 @ A3		ESR		1:250		Designed		QD		PROPOSED INDUSTRIAL DEVELOPMENT WESTLINK KEMPS CREEK		at&l	
A ISSUED FOR DEVELOPMENT APPLICATION 12-09-23						Grid MGA2020		Checked		QD		Title		Level 7, 153 Walker Street North Sydney NSW 2060 ABN 96 130 882 405 Tel: 02 9439 1777 Fax: 02 9923 1055 www.atl.net.au info@atl.net.au	
Issue Description Date						Height Datum AHD		Approved				LOT 2 ONLOT SITEWORKS AND STORMWATER DRAINAGE PLAN SHEET 2		Status FOR APPROVAL NOT TO BE USED FOR CONSTRUCTION	
						THIS DRAWING CANNOT BE COPIED OR REPRODUCED IN ANY FORM OR USED FOR ANY OTHER PURPOSE OTHER THAN THAT ORIGINALLY INTENDED WITHOUT THE WRITTEN PERMISSION OF AT&L						Project - Drawing No. 20-748-C6122		A1	
														Issue C	




			Bar Scales		Keyplan	Client	Scales		Drawn		Project	Civil Engineers and Project Managers		
			 1 : 250 @ A1 1 : 500 @ A3				1:250		QD					
							Grid MGA2020		Designed QD		PROPOSED INDUSTRIAL DEVELOPMENT WESTLINK KEMPS CREEK	 <div>Level 7, 153 Walker Street North Sydney NSW 2060 ABN 96 130 882 405 Tel: 02 9439 1777 Fax: 02 9923 1055 www.atl.net.au info@atl.net.au</div>		
							Height AHD		Checked AT					
							Approved		Title		LOT 2 ONLOT SITEWORKS AND STORMWATER DRAINAGE PLAN SHEET 3	Status	FOR APPROVAL NOT TO BE USED FOR CONSTRUCTION	A1
					THIS DRAWING CANNOT BE COPIED OR REPRODUCED IN ANY FORM OR USED FOR ANY OTHER PURPOSE OTHER THAN THAT ORIGINALLY INTENDED WITHOUT THE WRITTEN PERMISSION OF AT&L							Project - Drawing No. 20-748-C6123	Issue C	

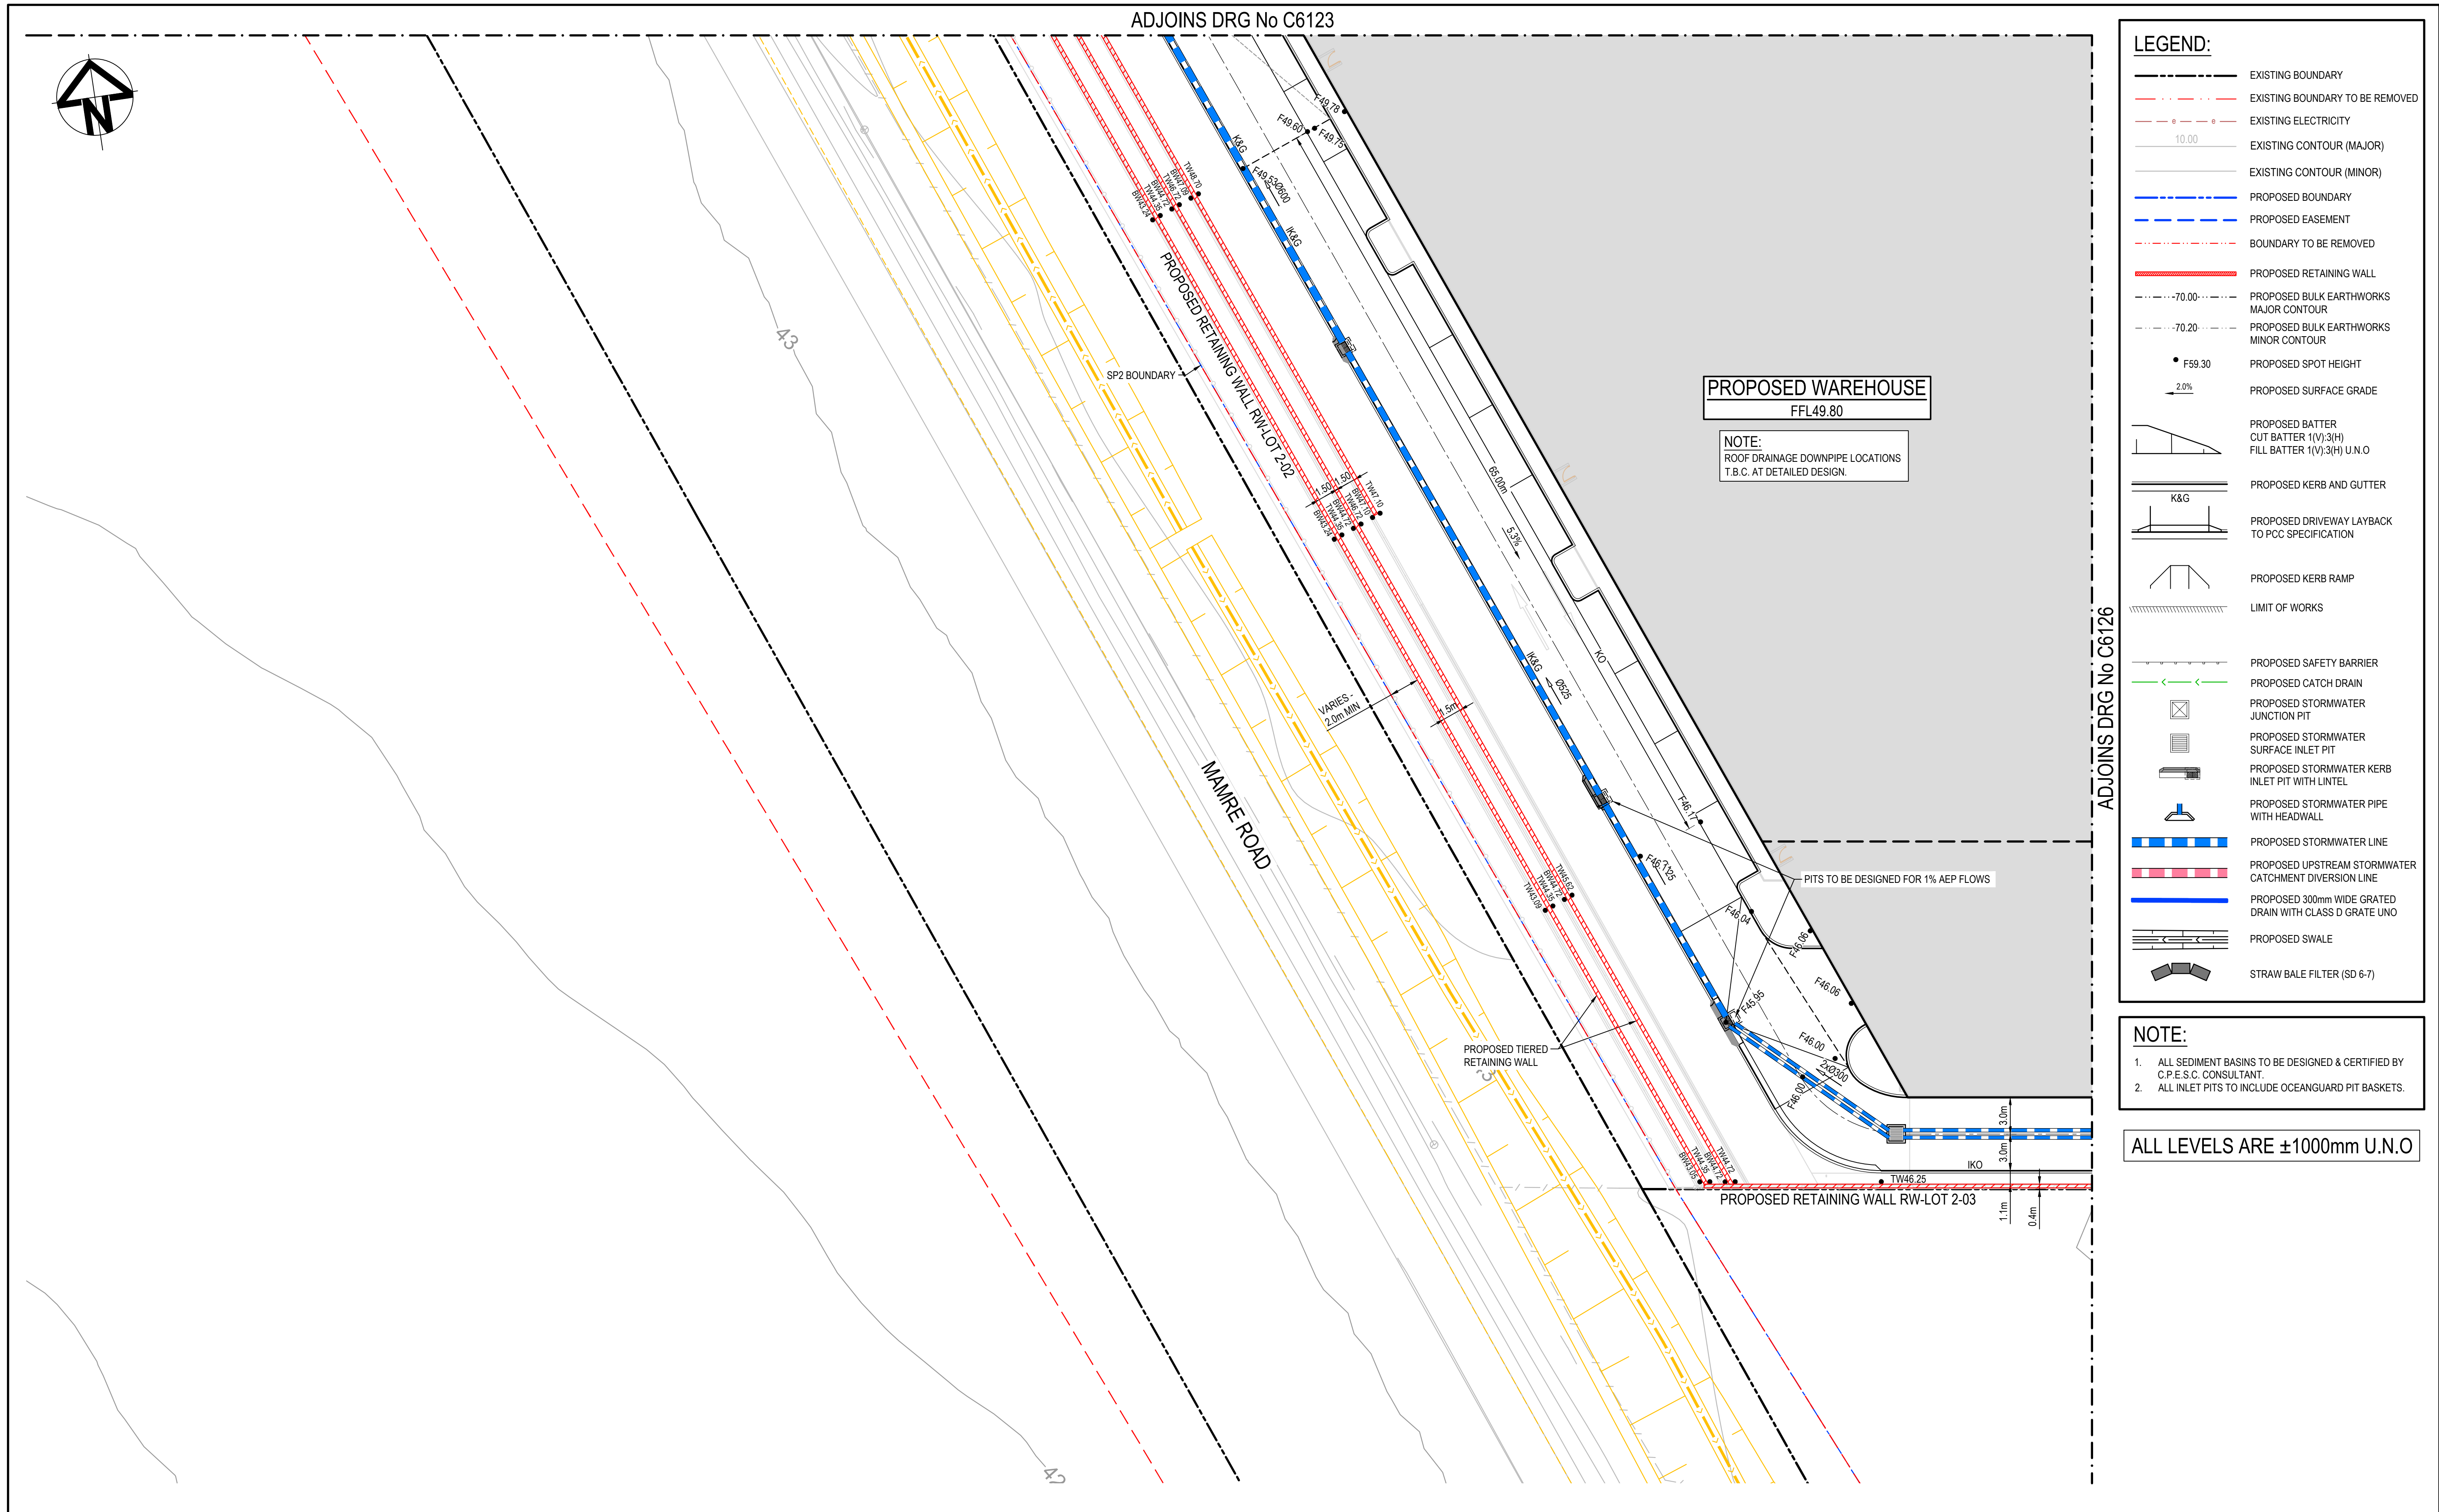

			Bar Scales		Keyplan	Client	Scales	Drawn	QD	Project	Civil Engineers and Project Managers	
					Height Datum	AHD	Approved		LOT 2 ONLOT SITEWORKS AND STORMWATER DRAINAGE PLAN SHEET 5	FOR APPROVAL NOT TO BE USED FOR CONSTRUCTION		
												GDA2020
					THIS DRAWING CANNOT BE COPIED OR REPRODUCED IN ANY FORM OR USED FOR ANY OTHER PURPOSE OTHER THAN THAT ORIGINALLY INTENDED WITHOUT THE WRITTEN PERMISSION OF AT&L			Issue			C	

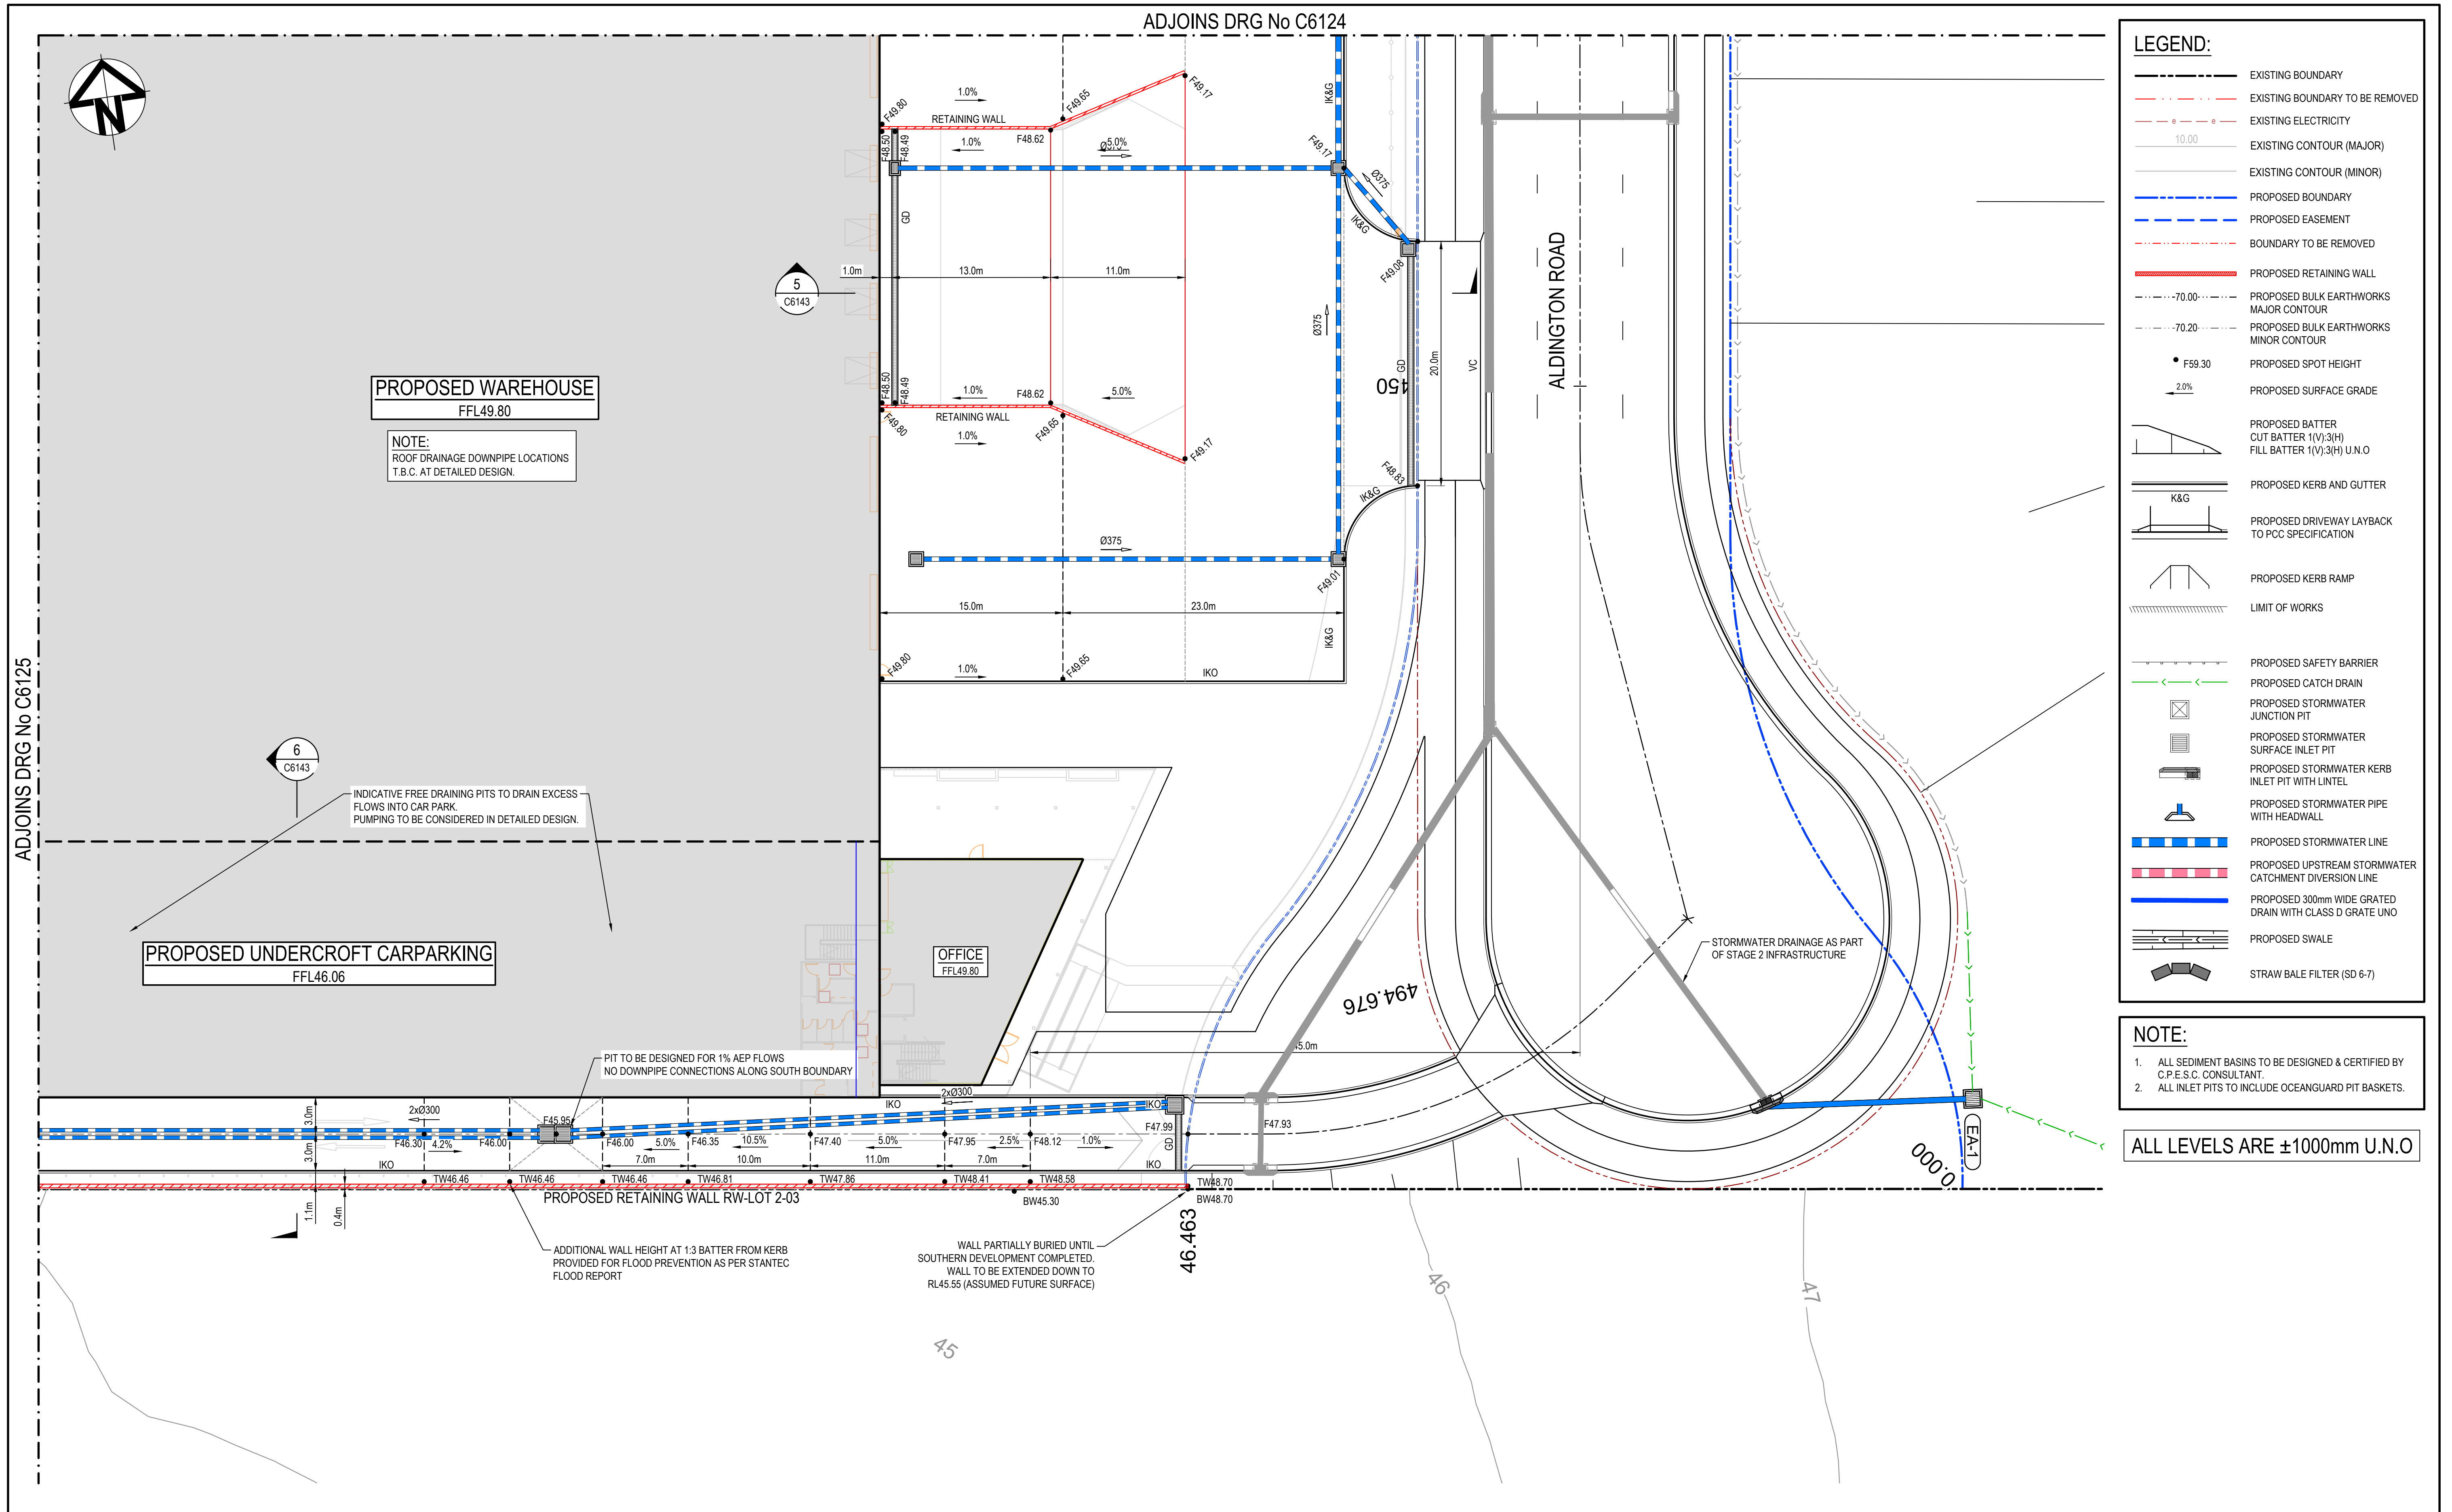

			Bar Scales	Keyplan	Client	Scales	Drawn	QD	Project PROPOSED INDUSTRIAL DEVELOPMENT WESTLINK KEMPS CREEK	Civil Engineers and Project Managers at&l Level 7, 153 Walker Street North Sydney NSW 2060 ABN 96 130 882 405 Tel: 02 9439 1777 Fax: 02 9923 1055 www.atl.net.au info@atl.net.au	
			 1 : 250 @ A1 1 : 500 @ A3			1:250	Designed	QD			
						Grid	MGA2020	Checked			AT
						Height Datum	AHD	Approved	Title LOT 2 ONLOT SITEWORKS AND STORMWATER DRAINAGE PLAN SHEET 6	Status FOR APPROVAL NOT TO BE USED FOR CONSTRUCTION	A1
						 THIS DRAWING CANNOT BE COPIED OR REPRODUCED IN ANY FORM OR USED FOR ANY OTHER PURPOSE OTHER THAN THAT ORIGINALLY INTENDED WITHOUT THE WRITTEN PERMISSION OF AT&L					
									Project - Drawing No. 20-748-C6126	Issue D	

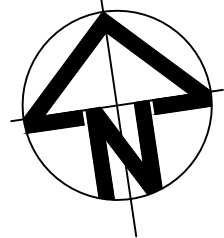


LEGEND:

- EXISTING BOUNDARY
- EXISTING BOUNDARY TO BE REMOVED
- EXISTING ELECTRICITY
- PROPOSED BOUNDARY
- PROPOSED EASEMENT
- ALDINGTON / ABBOTTS RD UPGRADE WORKS. (NOT PART OF THIS SCOPE OF WORKS).
- INDICATIVE POND LAYOUT
- PROPOSED RETAINING WALL
- LIMIT OF WORKS

PAVEMENT LEGEND:

- HEAVY DUTY HARDSTAND - TO BE CONFIRMED AT DETAILED DESIGN
- LIGHT DUTY CAR PARK - TO BE CONFIRMED AT DETAILED DESIGN
- LANDSCAPING - REFER TO LANDSCAPE ARCHITECTS' DRAWINGS FOR DETAILS
- PERMEABLE PAVING - REFER TO ARCHITECTS' DRAWINGS FOR DETAILS
- FOOTPATH PAVEMENT - TO BE CONFIRMED AT DETAILED DESIGN
- STRUCTURAL - REFER TO STRUCTURAL DRAWINGS FOR DETAILS
- FIRE ACCESS TRACK - TO BE CONFIRMED
- IOP SERVICE TRUCK AREA - UNDERGOING APPROVAL WITH SYDNEY WATER AS PART OF STAGE 1 APPROVAL

ALL LEVELS ARE ±2000mm U.N.O

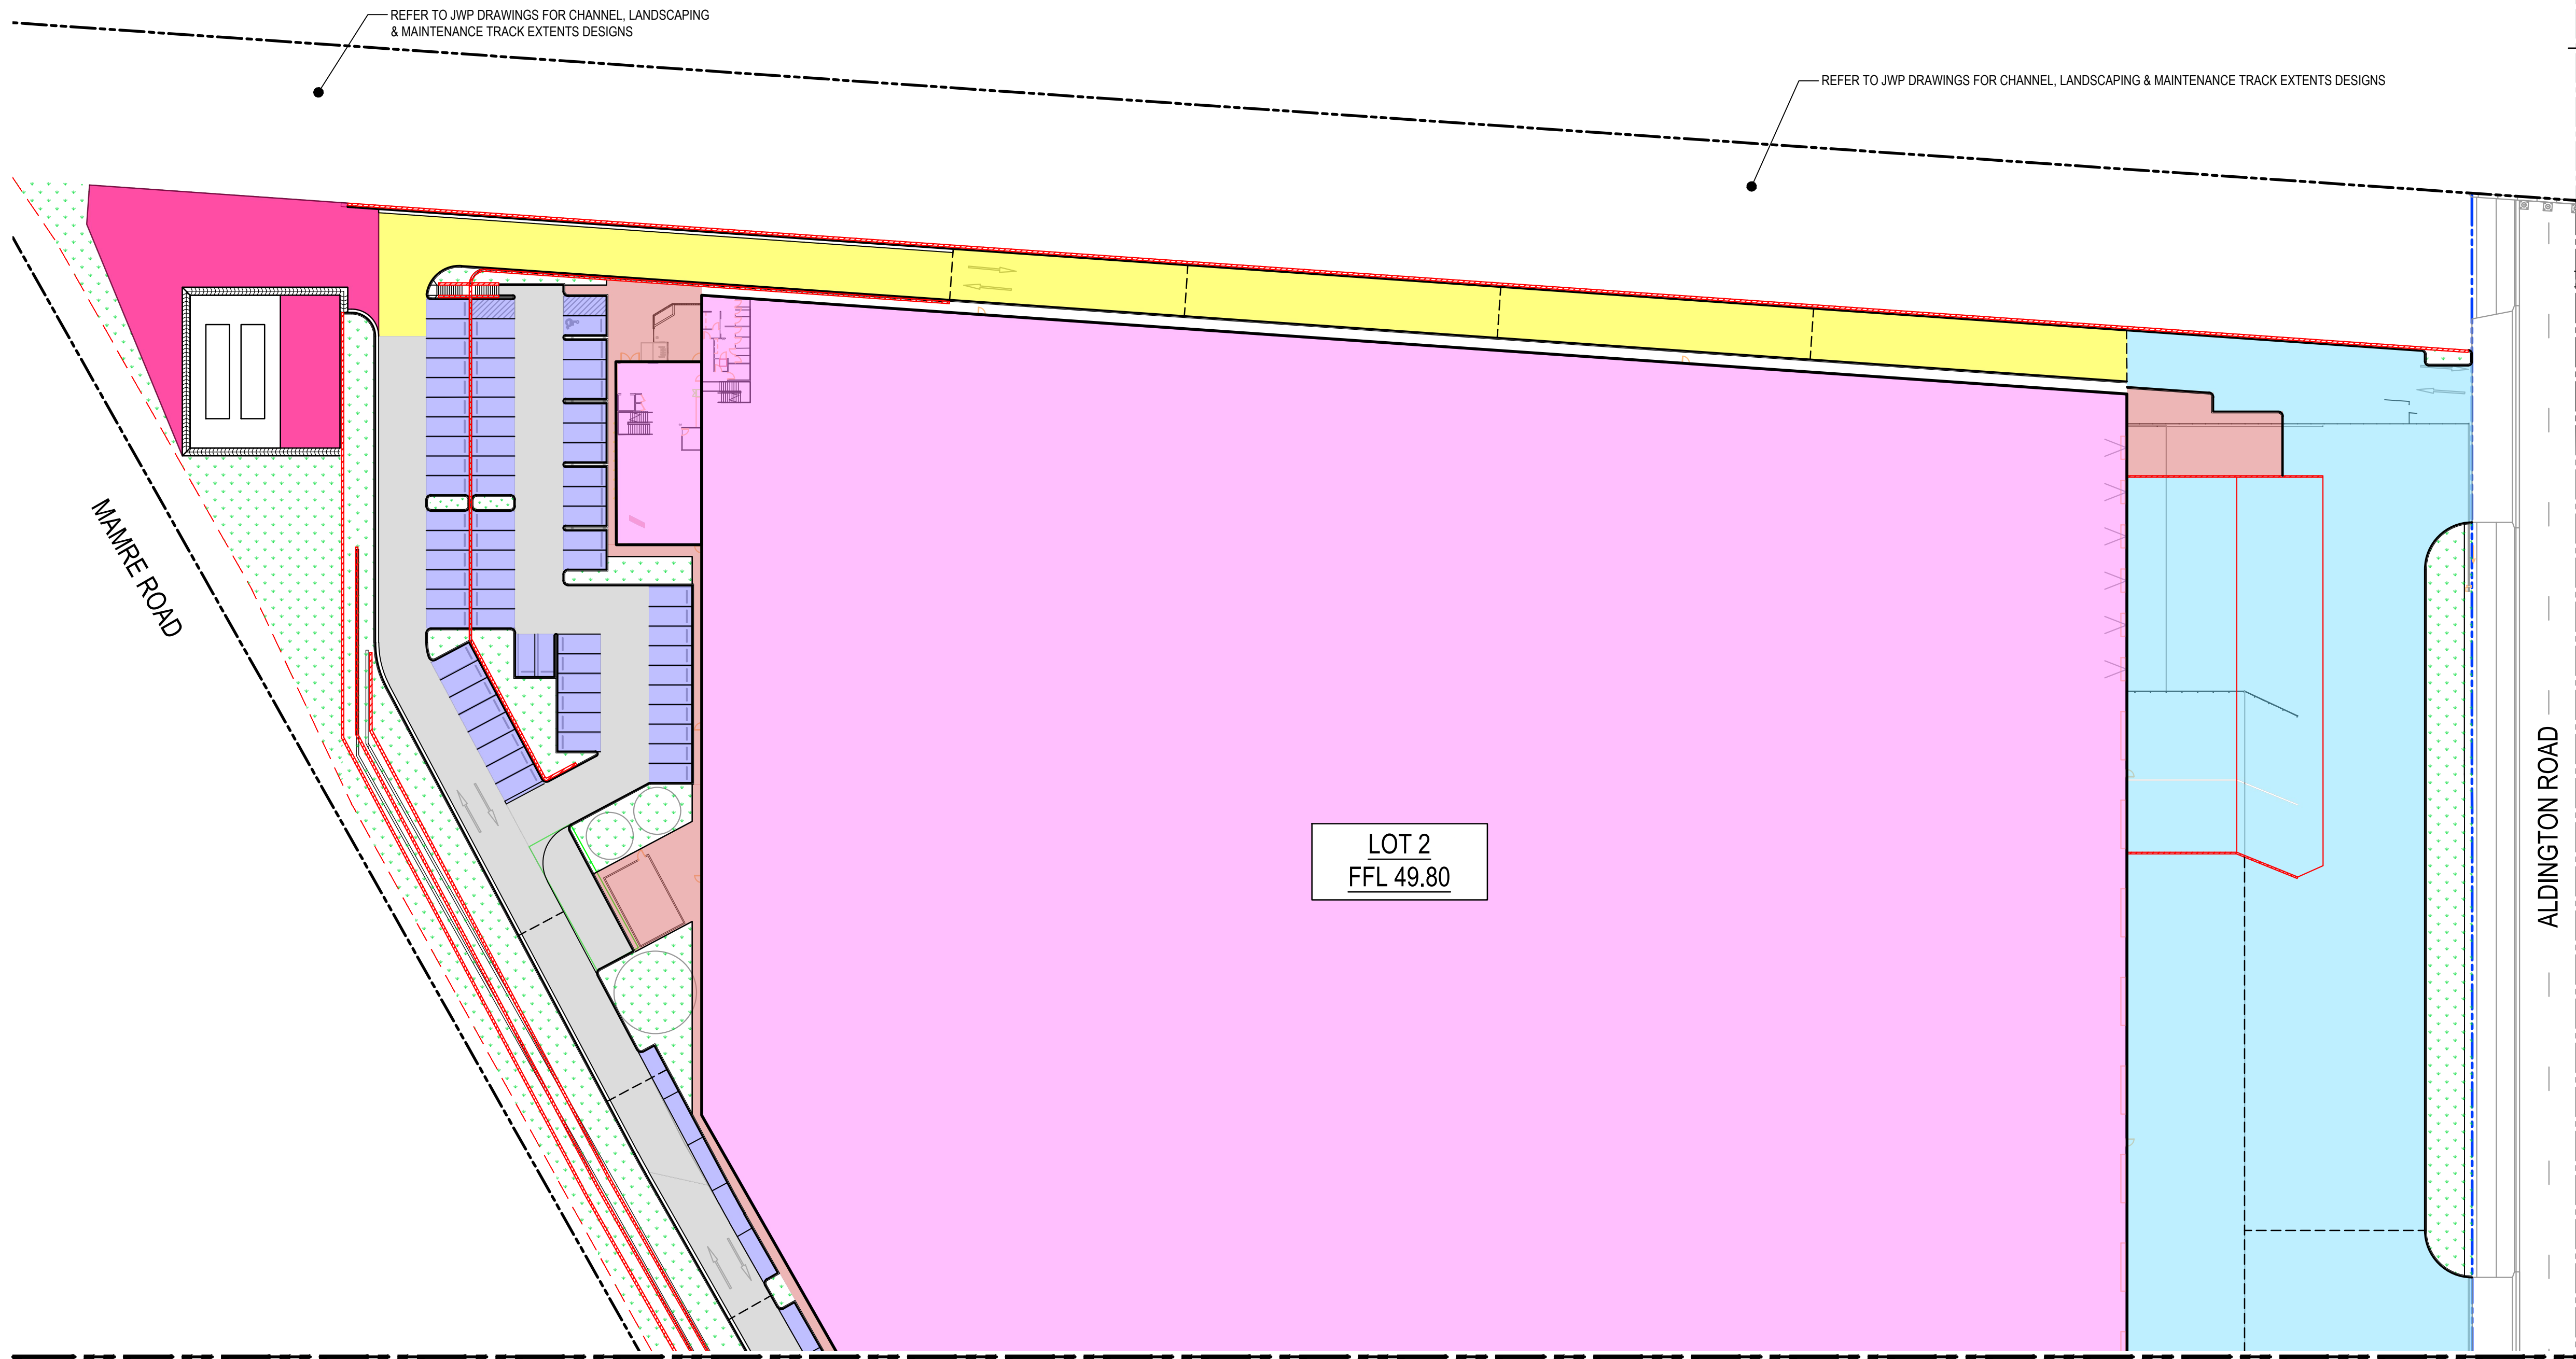


Issue	Description	Date
E	ISSUED FOR DEVELOPMENT APPLICATION	14-08-24
D	ISSUED FOR DEVELOPMENT APPLICATION	27-09-23
C	ISSUED FOR DEVELOPMENT APPLICATION	12-09-23
B	ISSUED FOR DEVELOPMENT APPLICATION	23-02-23
A	ISSUED FOR DEVELOPMENT APPLICATION	04-08-23

Bar Scales

01020304050m

1 : 500 @ A1 1 : 1000 @ A3

Keyplan

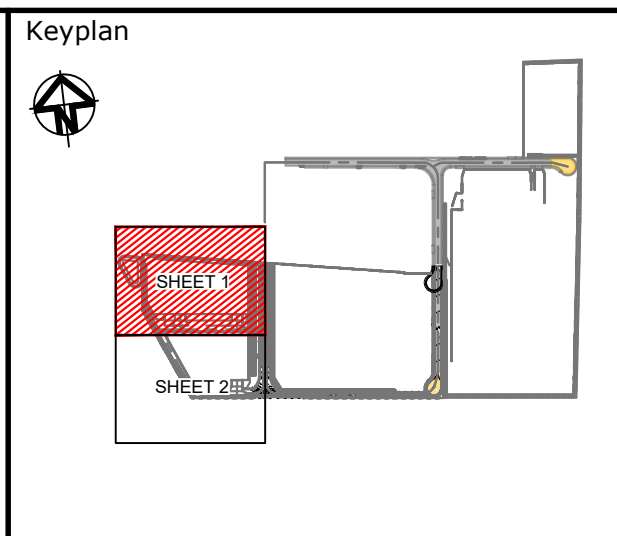

ADJOINS DRG No C6122

Scales1:500

GridMGA2020

Height DatumAHD

Drawn

Designed

Checked

Approved

GD2020

THIS DRAWING CANNOT BE COPIED OR REPRODUCED IN ANY FORM OR USED FOR ANY OTHER PURPOSE OTHER THAN THAT ORIGINALLY INTENDED WITHOUT THE WRITTEN PERMISSION OF AT&L

Client

ProjectPROPOSED INDUSTRIAL DEVELOPMENT WESTLINK KEMPS CREEK

TitleLOT 2 ONLOT PAVEMENT PLAN SHEET 1

Civil Engineers and Project Managers

at&l

Level 7, 153 Walker Street
North Sydney NSW 2060
ABN 96 130 882 405
Tel: 02 9439 1777
Fax: 02 9923 1055
www.atl.net.au
info@atl.net.au

Status

FOR APPROVAL
NOT TO BE USED FOR CONSTRUCTION


A1

Project - Drawing No.


20-748-C6131

Issue


E

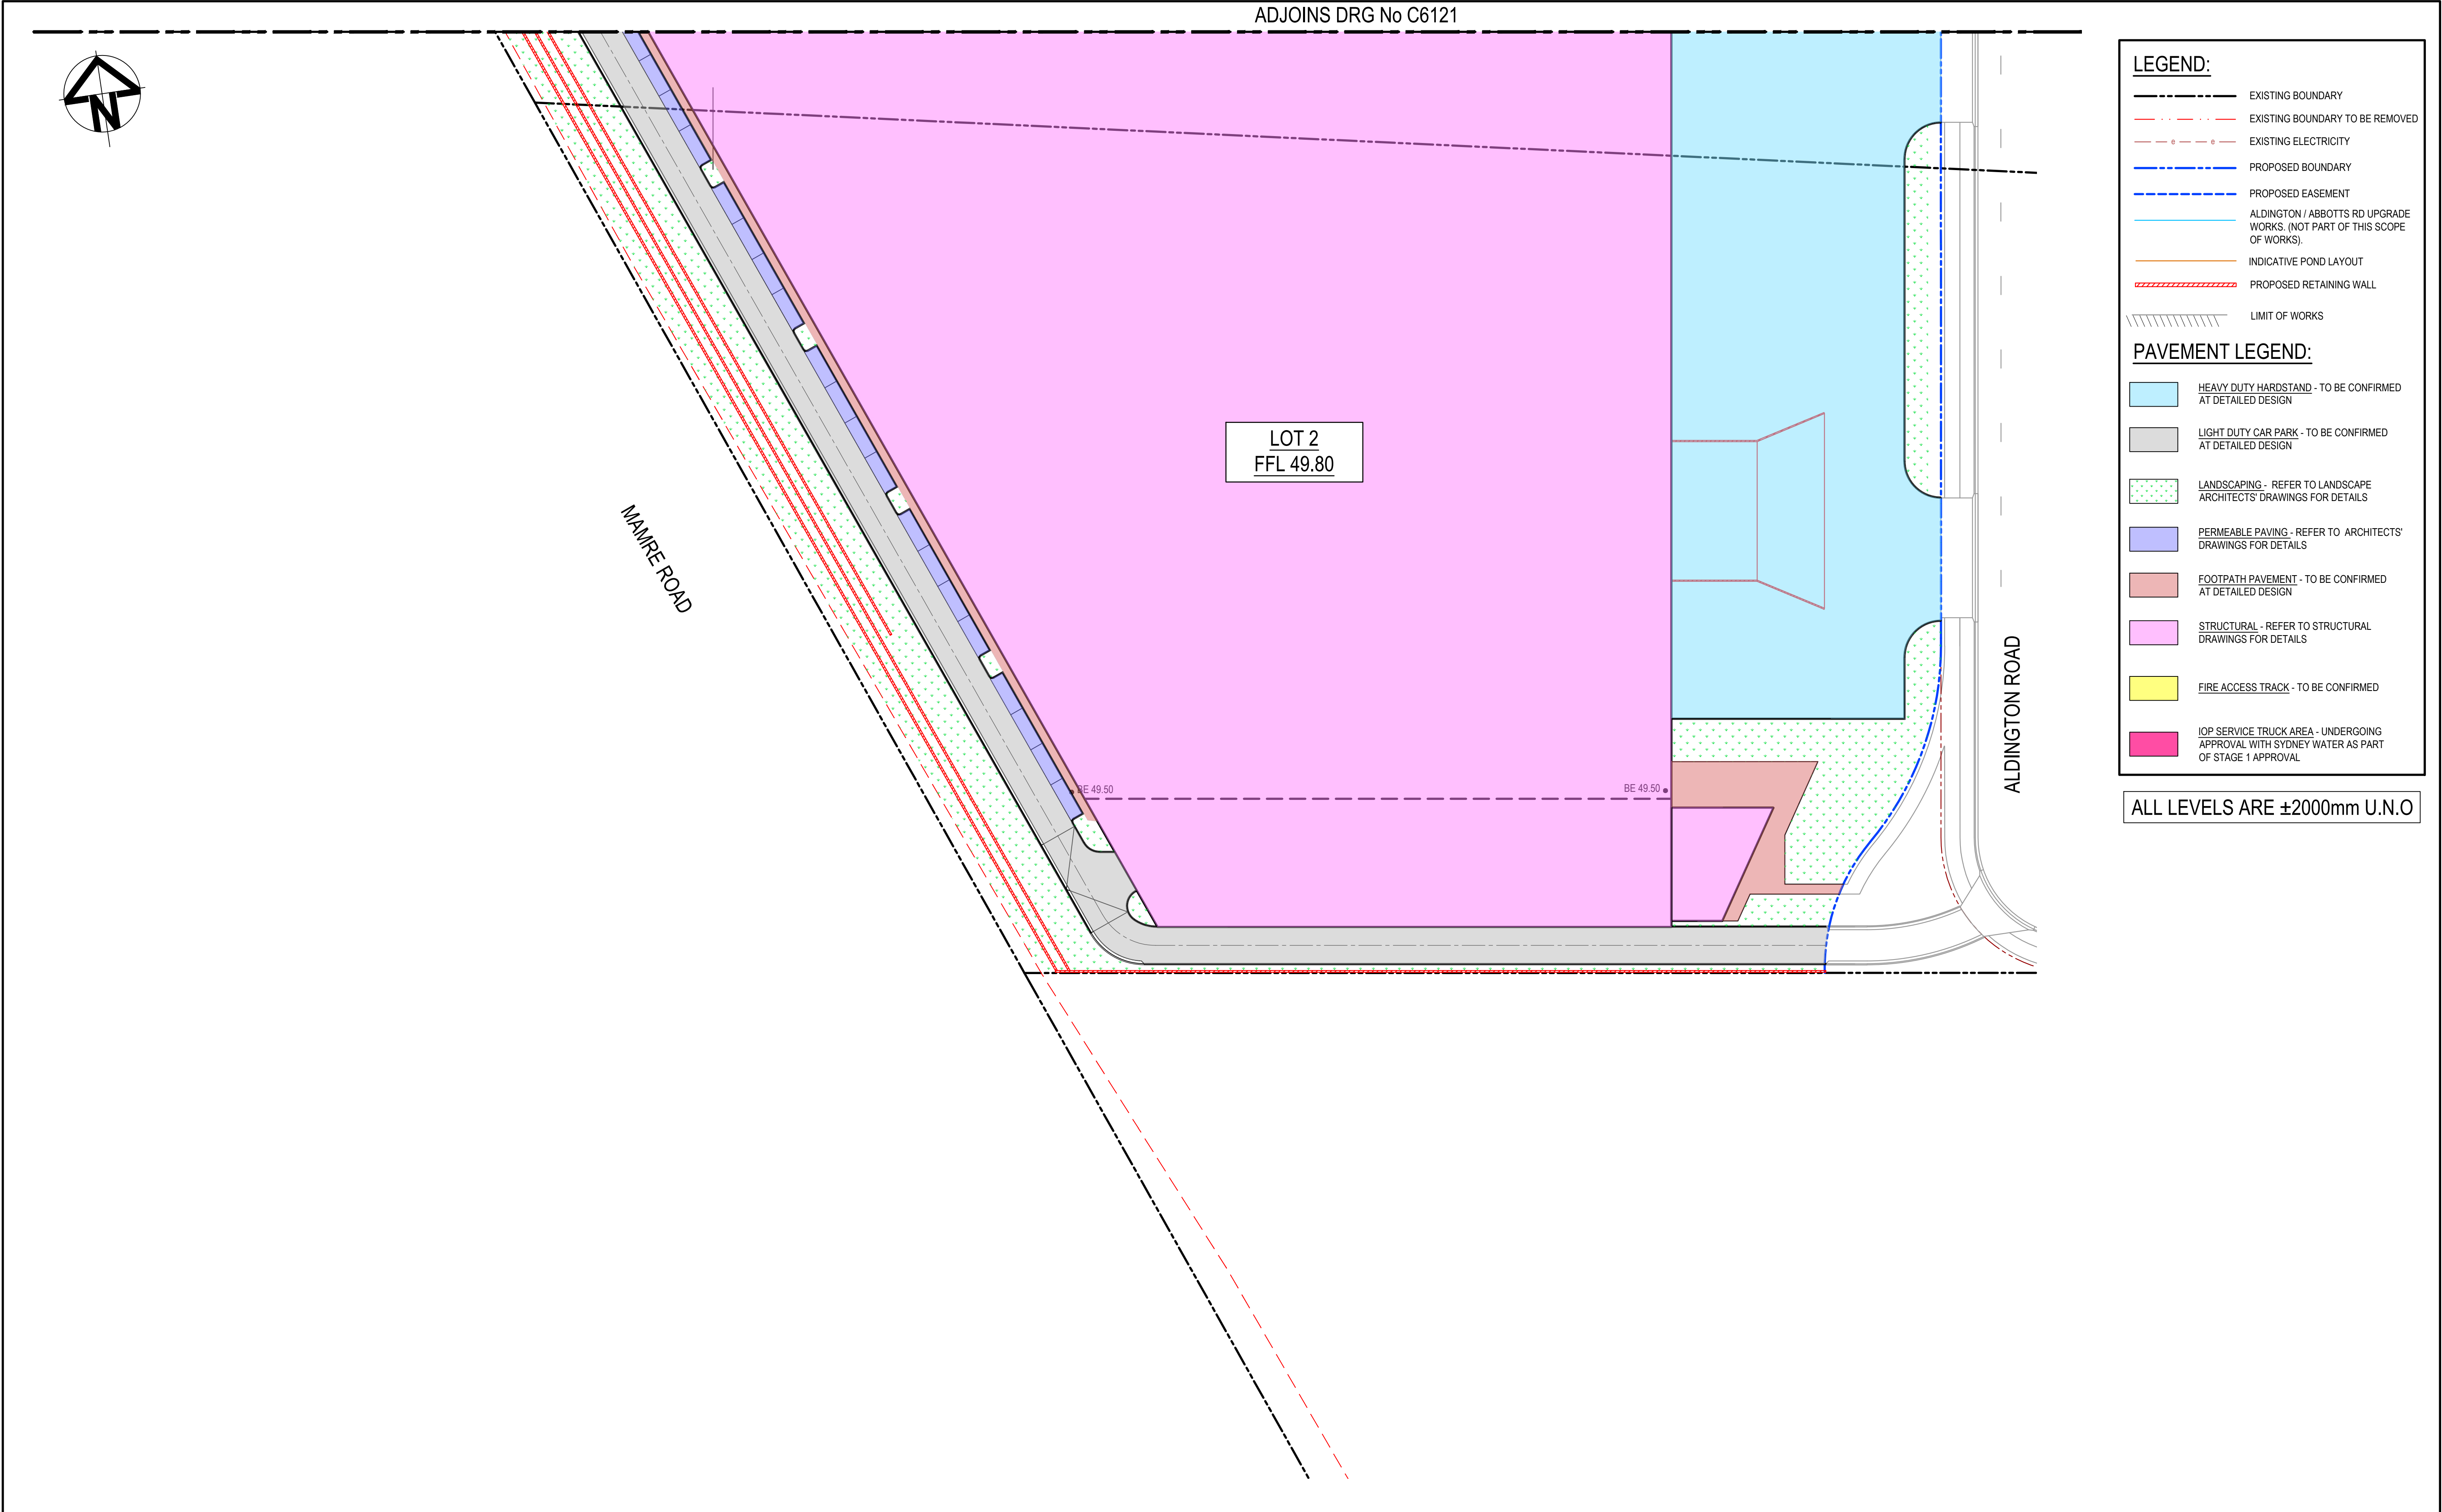

			Bar Scales		Keyplan 	Client 	Scales	1:500	Drawn	QD	Project PROPOSED INDUSTRIAL DEVELOPMENT WESTLINK KEMPS CREEK	Civil Engineers and Project Managers Level 7, 153 Walker Street North Sydney NSW 2060 ABN 96 130 882 405 Tel: 02 9439 1777 Fax: 02 9923 1055 www.atl.net.au info@atl.net.au			
								Designed	QD						
E	ISSUED FOR DEVELOPMENT APPLICATION	14-08-24					Grid	MGA2020	Checked	AT					
D	ISSUED FOR DEVELOPMENT APPLICATION	27-09-23					Height Datum	AHD	Approved						
C	ISSUED FOR DEVELOPMENT APPLICATION	12-09-23											Title LOT 2 ONLOT PAVEMENT PLAN SHEET 2		
B	ISSUED FOR DEVELOPMENT APPLICATION	23-02-23					THIS DRAWING CANNOT BE COPIED OR REPRODUCED IN ANY FORM OR USED FOR ANY OTHER PURPOSE OTHER THAN THAT ORIGINALLY INTENDED WITHOUT THE WRITTEN PERMISSION OF AT&L							Status FOR APPROVAL NOT TO BE USED FOR CONSTRUCTION	A1
A	ISSUED FOR DEVELOPMENT APPLICATION	04-08-23												Project - Drawing No. 20-748-C6132	Issue E
Issue	Description	Date													

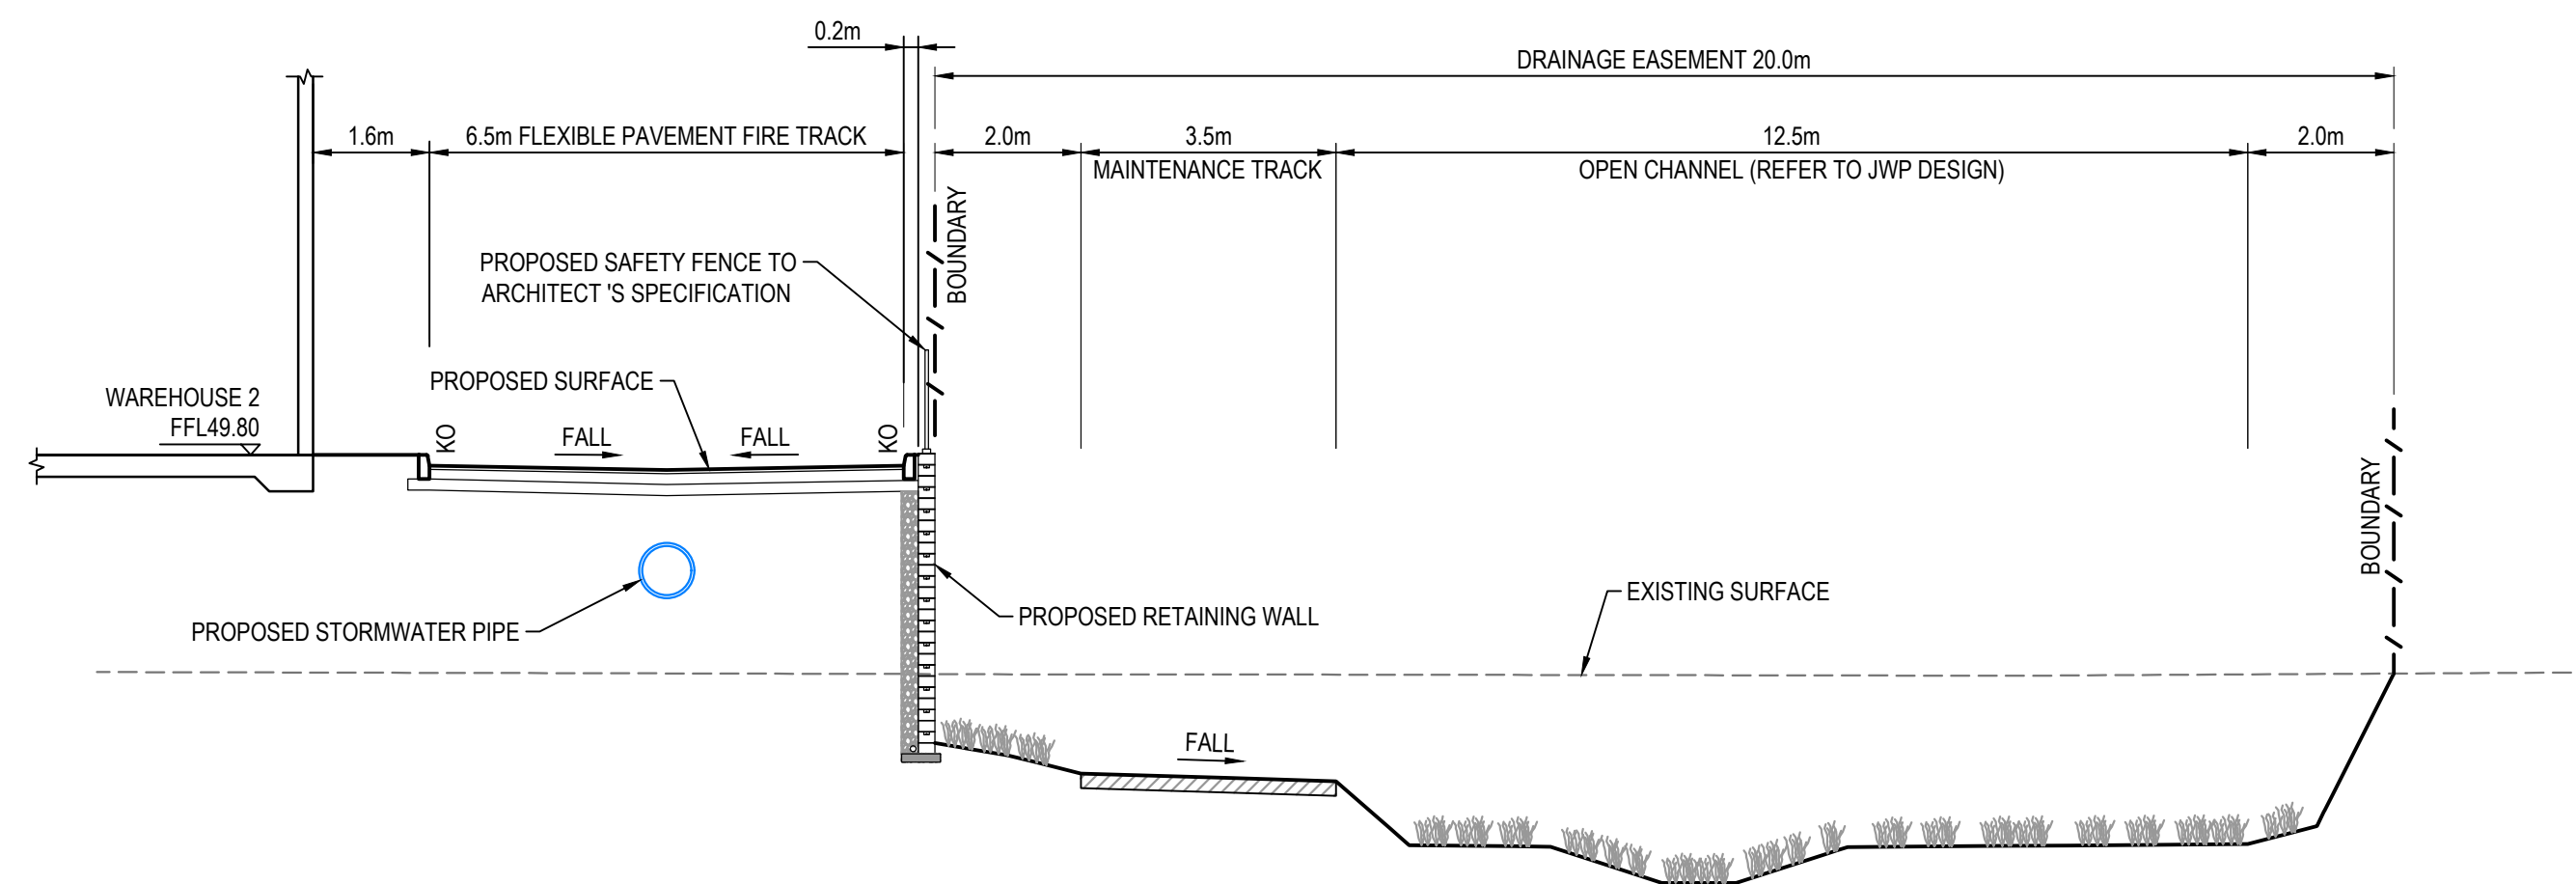



SECTION 2
1:100

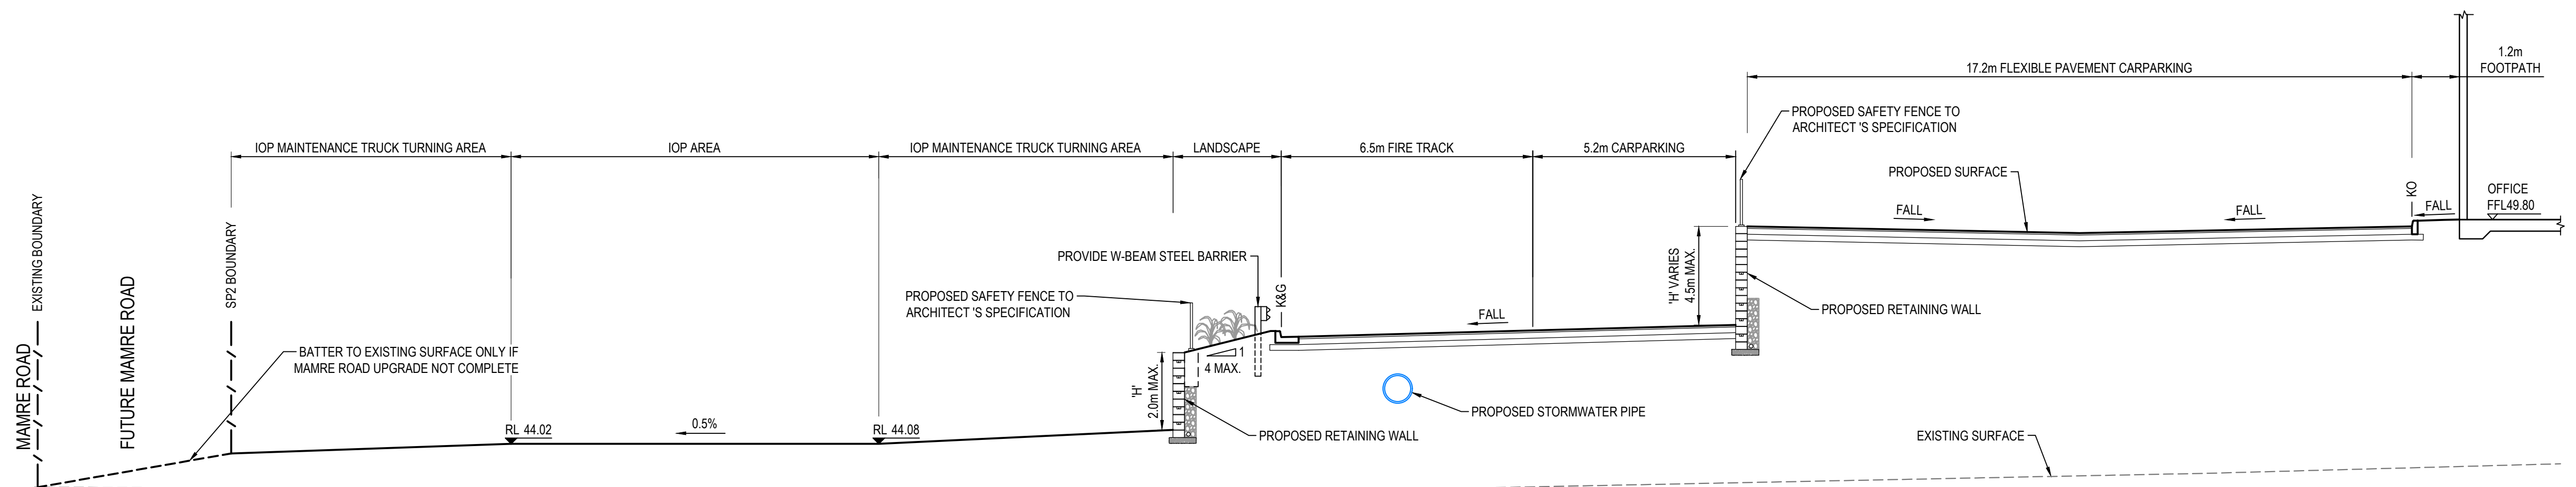


SECTION 1
1:100

Bar Scales			Client		Scales		Drawn		Project		Civil Engineers and Project Managers	
					1:100		QD		PROPOSED INDUSTRIAL DEVELOPMENT WESTLINK KEMPS CREEK		Level 7, 153 Walker Street North Sydney NSW 2060 ABN 96 130 882 405 Tel: 02 9439 1777 Fax: 02 9923 1055 www.atl.net.au info@atl.net.au	
					MGA2020		QD					
					Grid		Checked		Title		Status	
					Height Datum		AT					
							Approved		LOT 2 ONLOT SITE SECTIONS SHEET 1		FOR APPROVAL NOT TO BE USED FOR CONSTRUCTION	
C ISSUED FOR DEVELOPMENT APPLICATION									Project - Drawing No. 20-748-C6141		Issue C	
B ISSUED FOR DEVELOPMENT APPLICATION												
A ISSUED FOR DEVELOPMENT APPLICATION												
Issue			Description		Date							

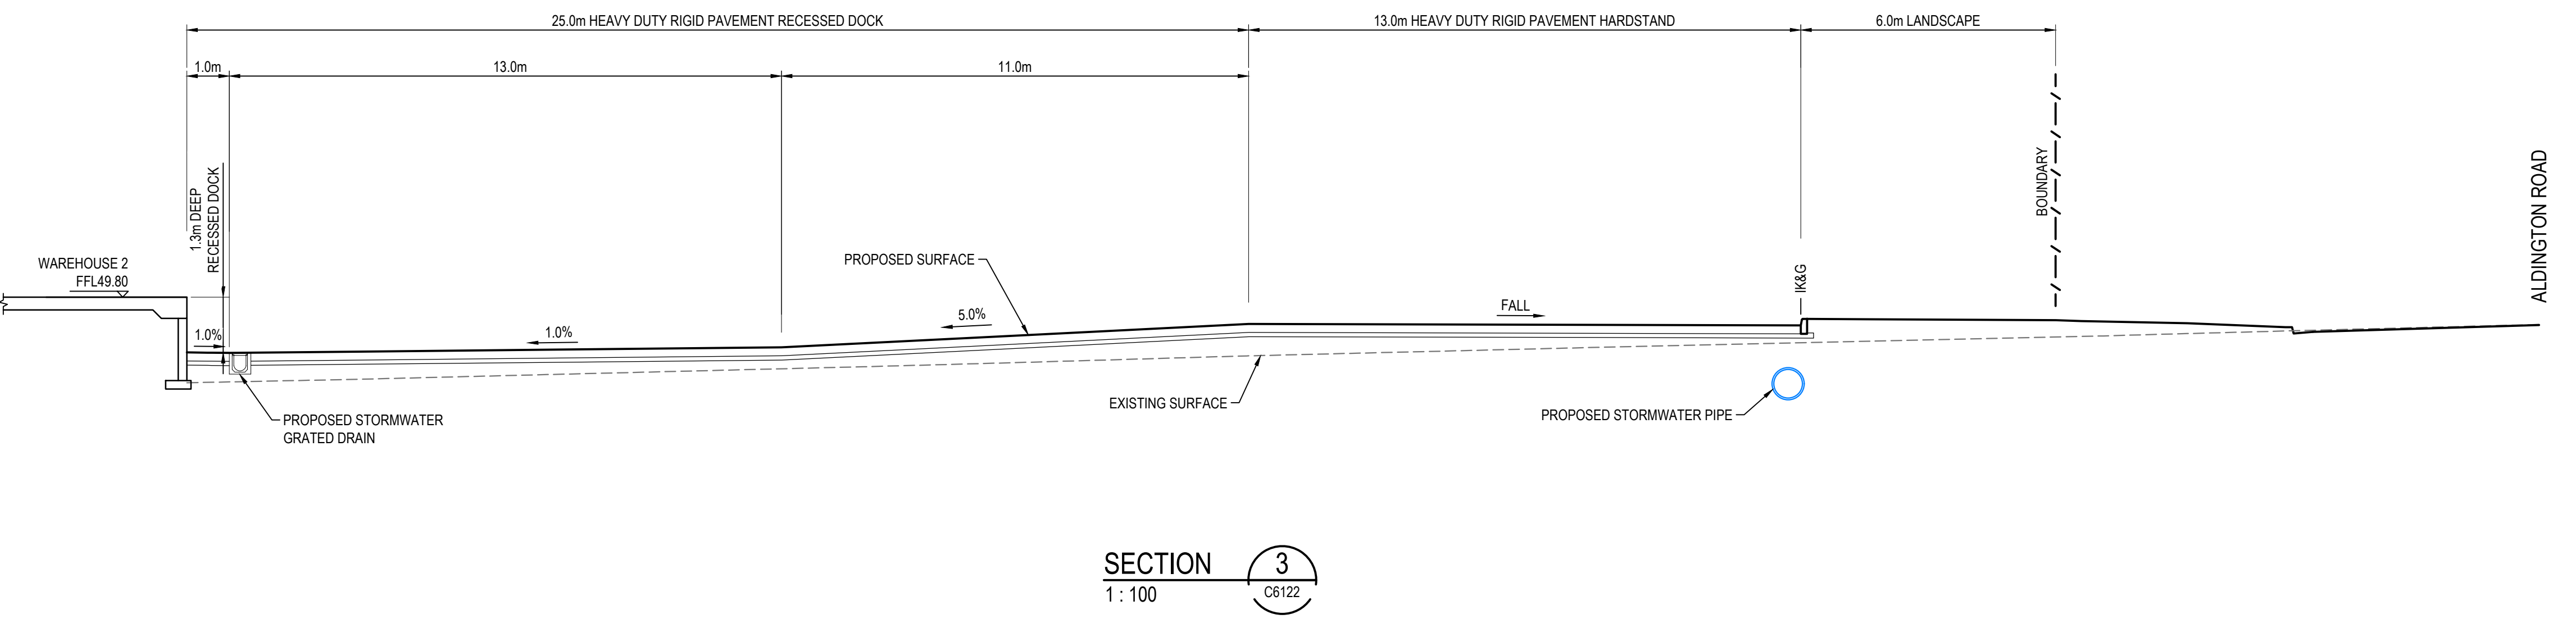
[illegible]

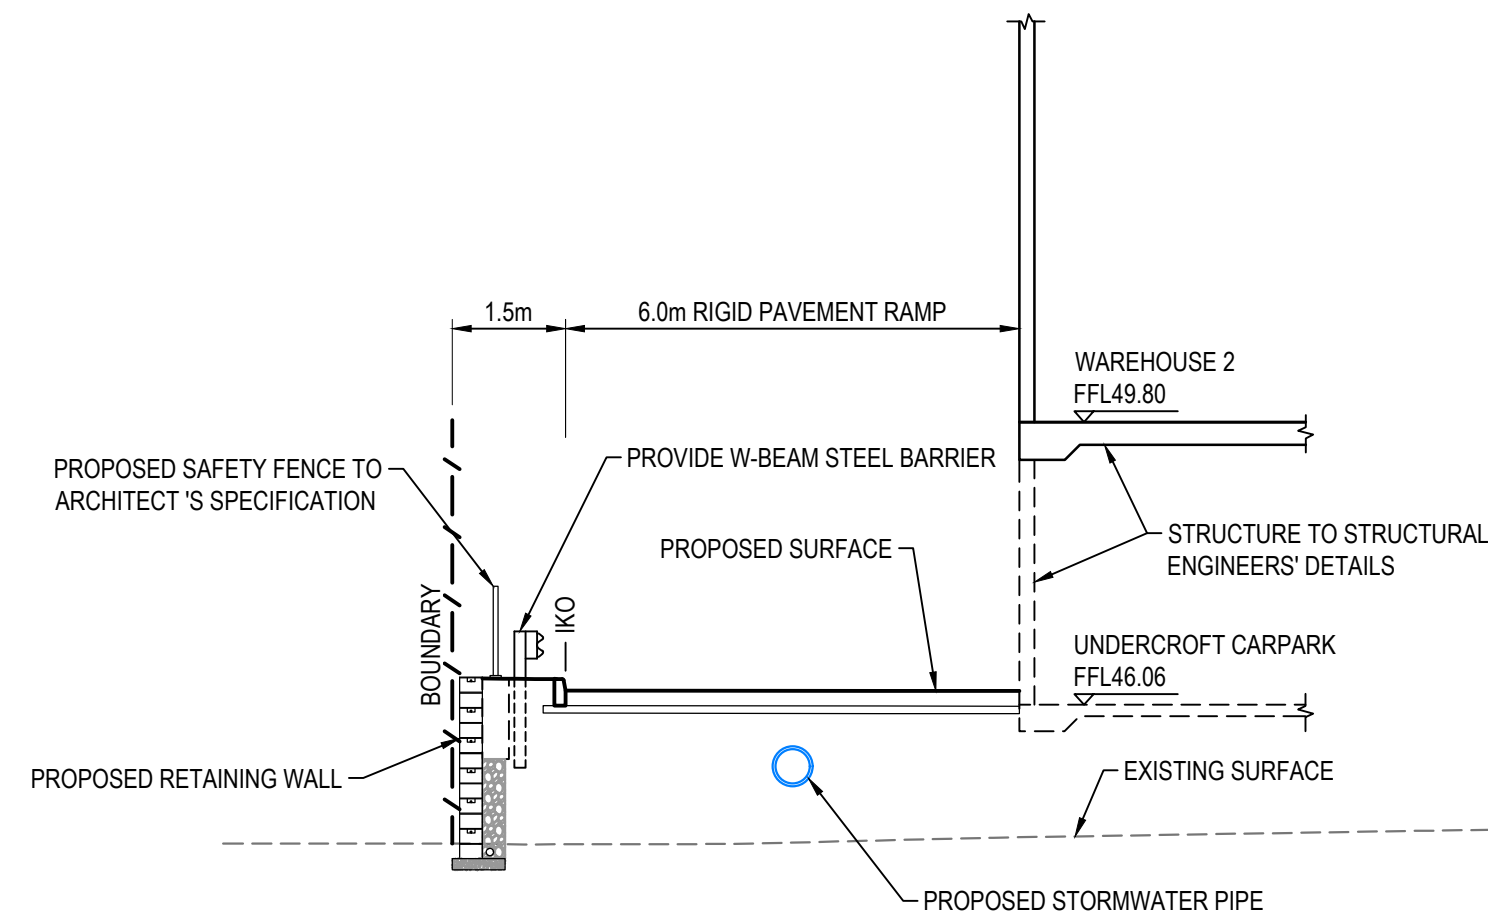

SECTION 6
1 : 100

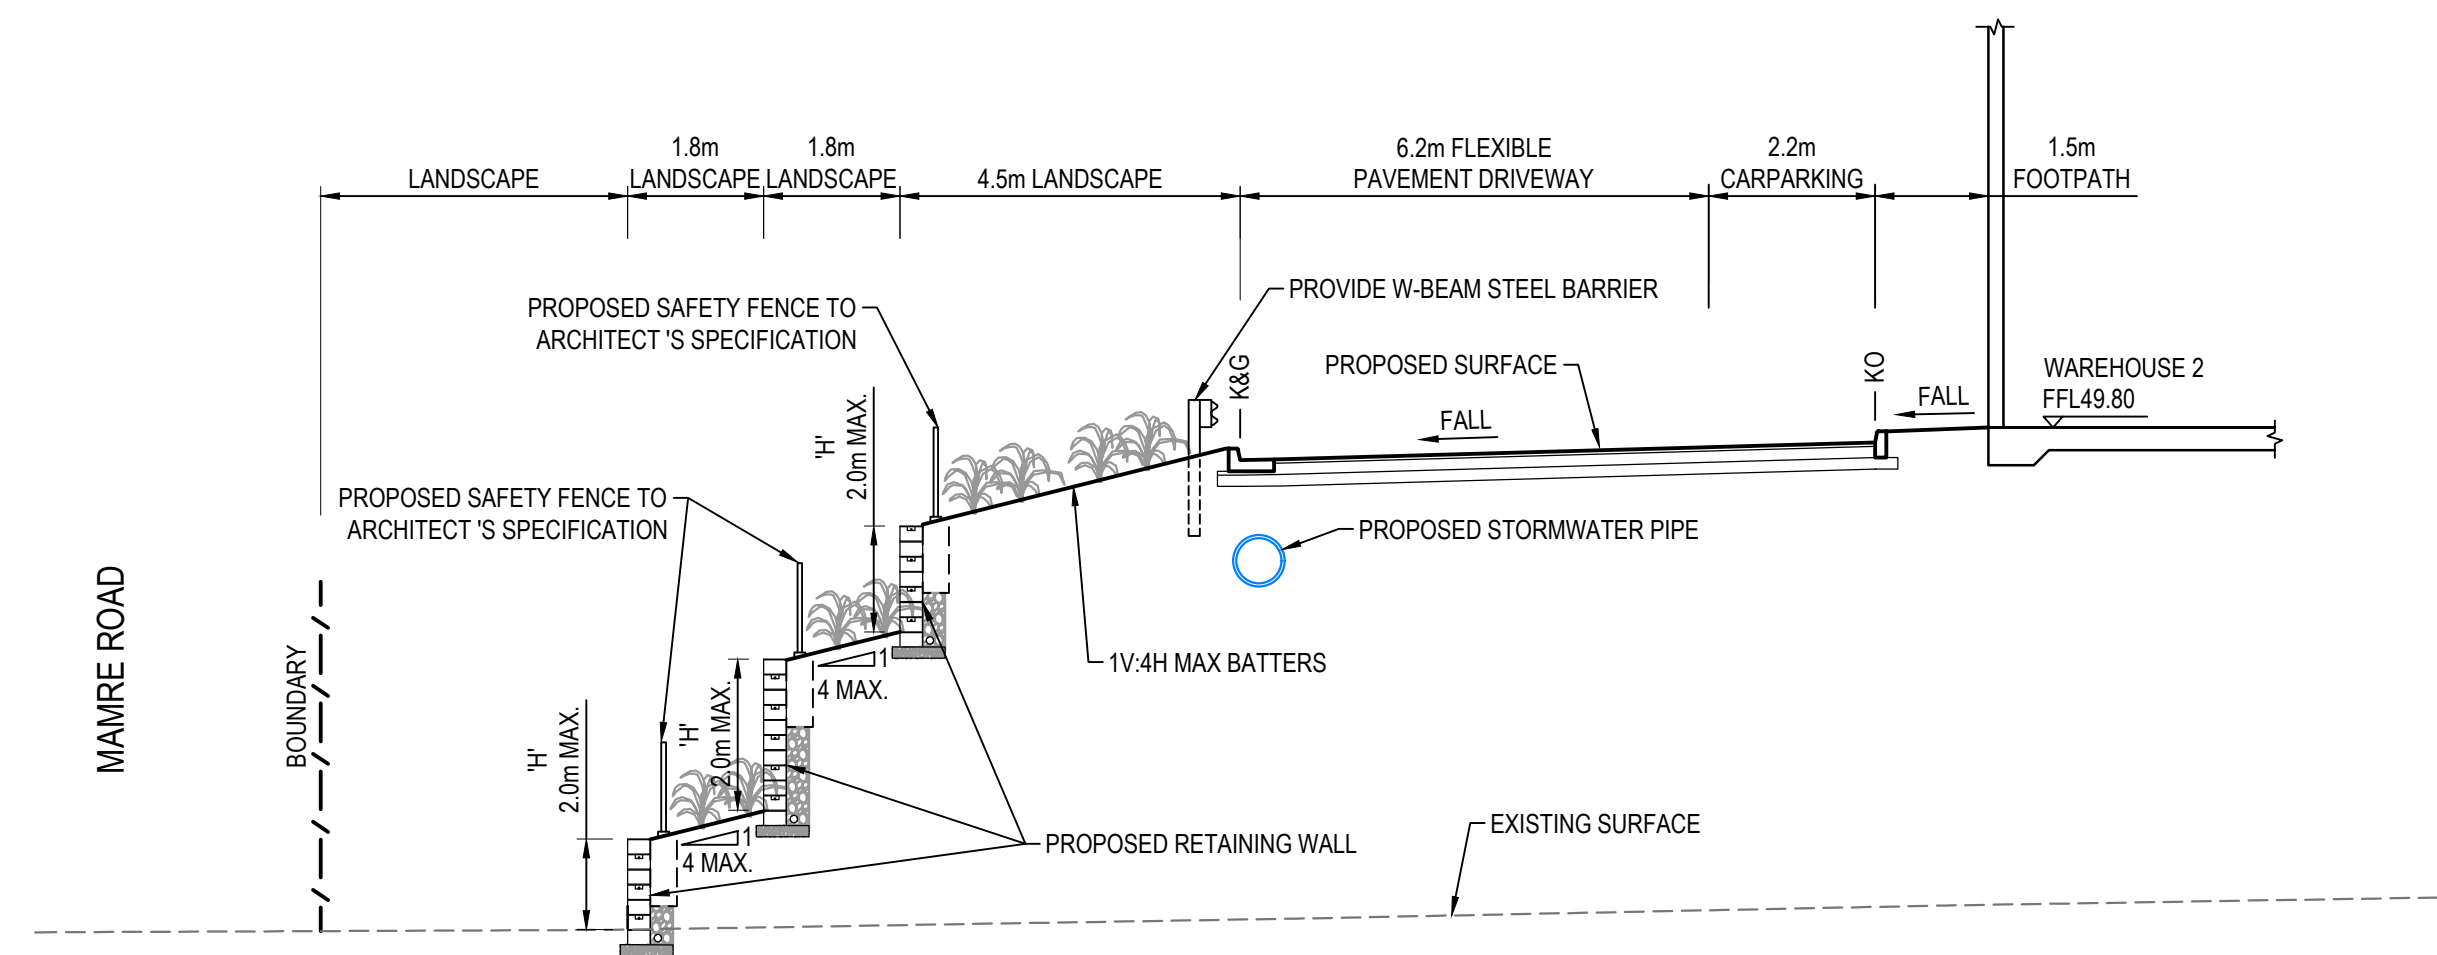


SECTION 7
1 : 100

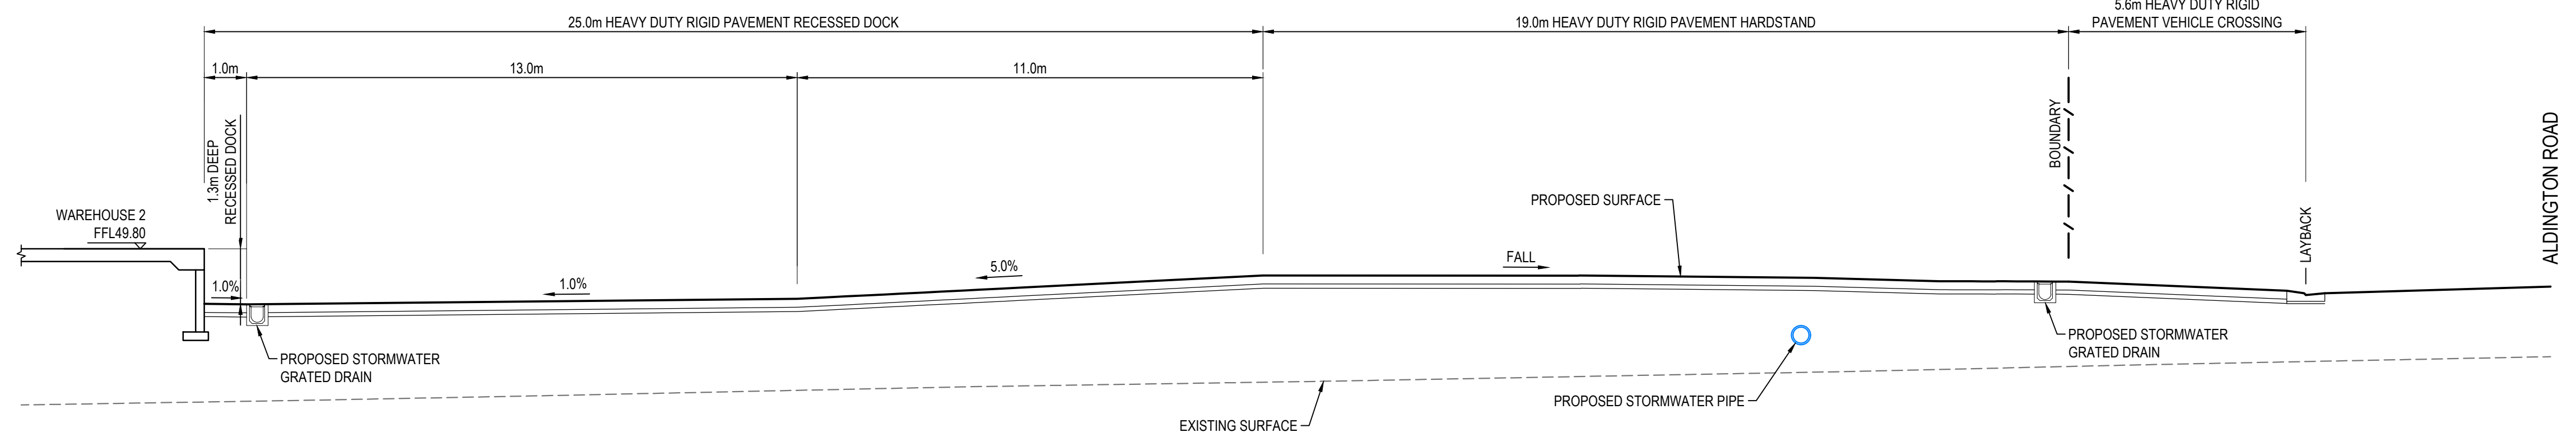

SECTION 5
1 : 100

--	--	

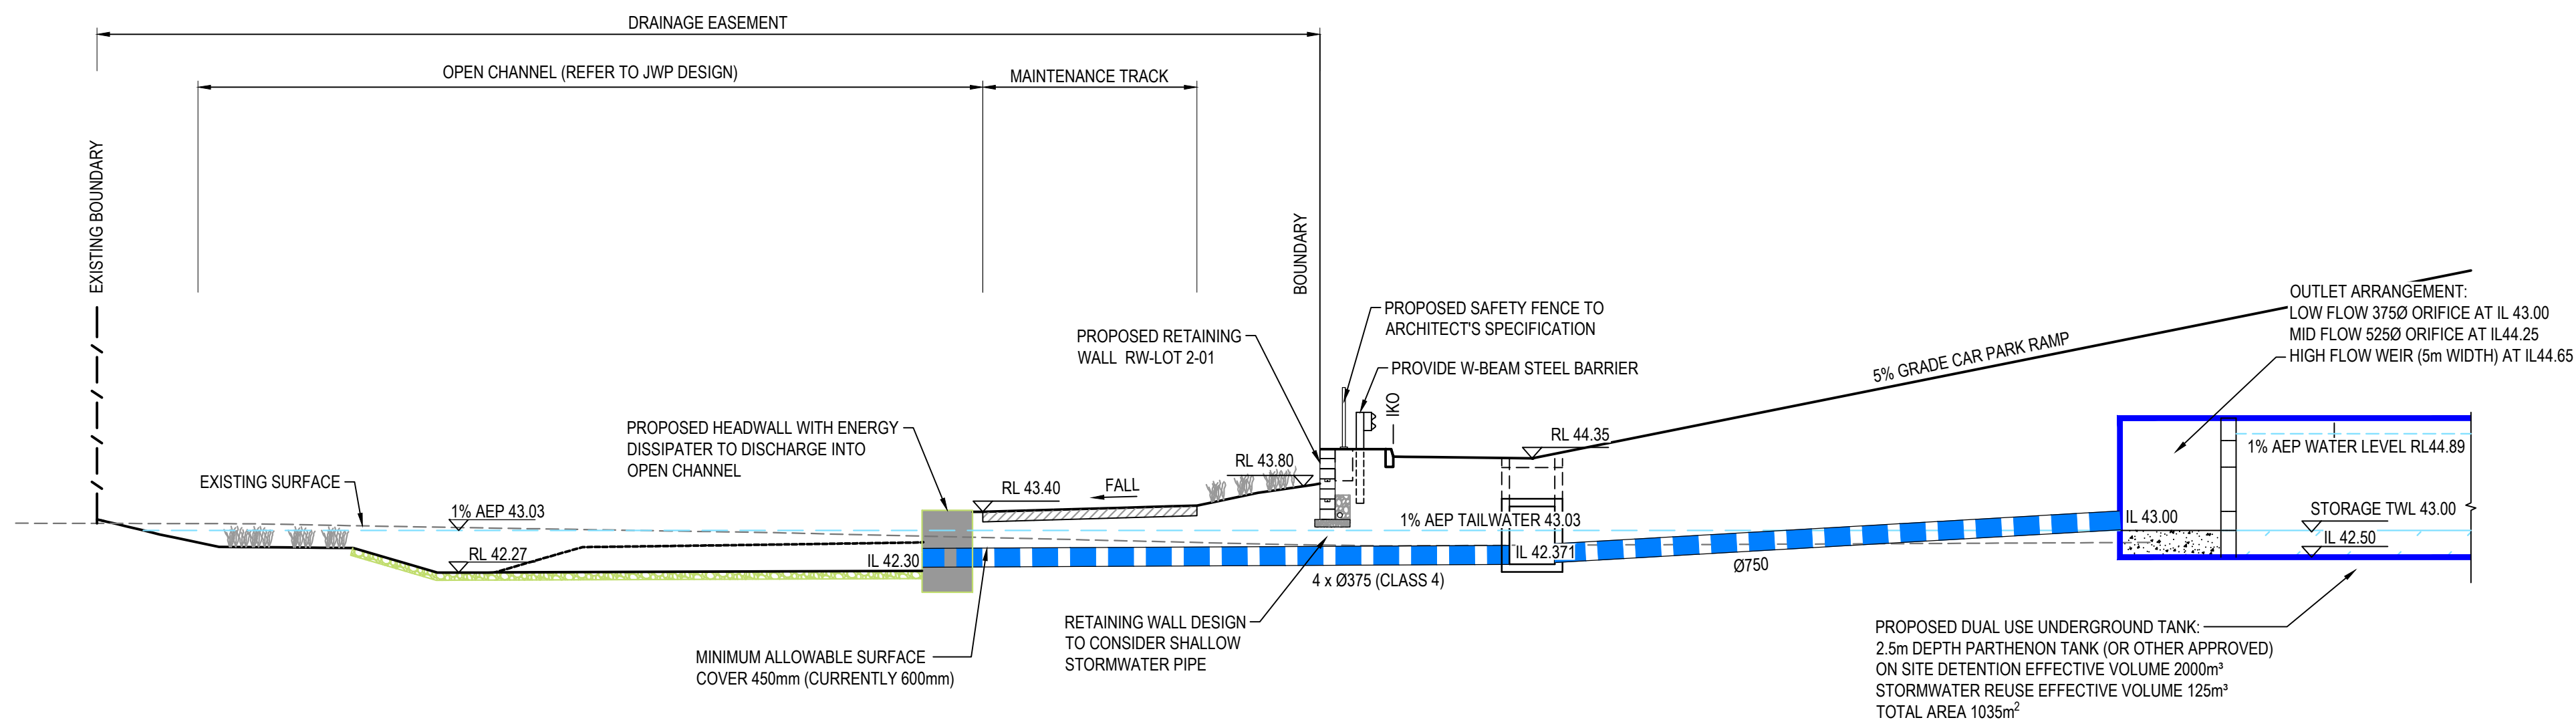

SECTION 8
1:100

--	--	