

Off Licence

Section 17 to 20, 64 and 135, Sale and Supply of Alcohol Act 2012



007/OFF/6216/2021

Pursuant to the Sale and Supply of Alcohol Act 2012 (the Act), **General Distributors Limited** (the licensee) is authorised to sell or deliver alcohol on or from the premises situated at **Shop N/619 Lynn mall, New Lynn, Auckland 0600**, and known as **LYNMALL CELLARS**, to any person for consumption off the premises and to supply alcohol free, as a sample, for consumption on the premises.

The authority conferred by this licence must be exercised through a manager or managers appointed by the licensee in accordance with Subpart 7 of Part 2 of the Act.

CONDITIONS

This licence is subject to the following conditions:

- (a) No alcohol is to be sold on or delivered from the premises on Good Friday, Easter Sunday, Christmas Day, or before 1 pm on Anzac Day.
- (b) **Alcohol may be sold on the premises only on the following days and during the following hours:**

Monday to Saturday	9.00am to 11.00pm
Sunday	9.00am to 10.00pm
- (c) Drinking water is to be freely available to customers immediately adjacent to any alcohol that is being supplied free as a sample on the premises.
- (d) No intoxicated persons may be allowed to enter or to remain on the premises.
- (e) Appropriate signage regarding the restrictions on the supply of alcohol to minors and intoxicated persons must be prominently displayed at each entry, and adjacent to every point of sale.
- (f) The whole of the premises is designated as a **supervised** area.
- (g) No alcohol may be sold other than wine as defined in the Wine Act 2003.

DURATION

Subject to the requirements of the Act relating to the payment of fees, and to the provisions of the Act relating to the suspension and cancellation of licenses, this licence continues in force—

- (a) until the close of the period for which it was last renewed; or
- (b) if an application for the renewal of the licence is duly made before the licence would otherwise expire, until the close of the period of 3 years after the period for which it was last renewed.

This licence expires at the close of 22 December 2024 unless renewed.

Originally dated at Auckland on 22 December 1993

.....
Secretary, Auckland District Licensing Committee



NOTE: The requirements of the Act found at sections 56 and 57, in relation to signage must be adhered to. The licensed premises are more precisely identified as outlined in a plan date stamped as received by the Auckland District Licensing Committee on 18 November 2021.

This licence replaces licence no. 007/ON/6110/2021 and the licence continues in force until the 22 December 2024 unless again renewed.

52090082140

RECEIVED


16.06.2021



NEW FLOOR PLAN

DRAFT - WORK IN PROCESS

No: REVISION: DATE:
1 Revision 1

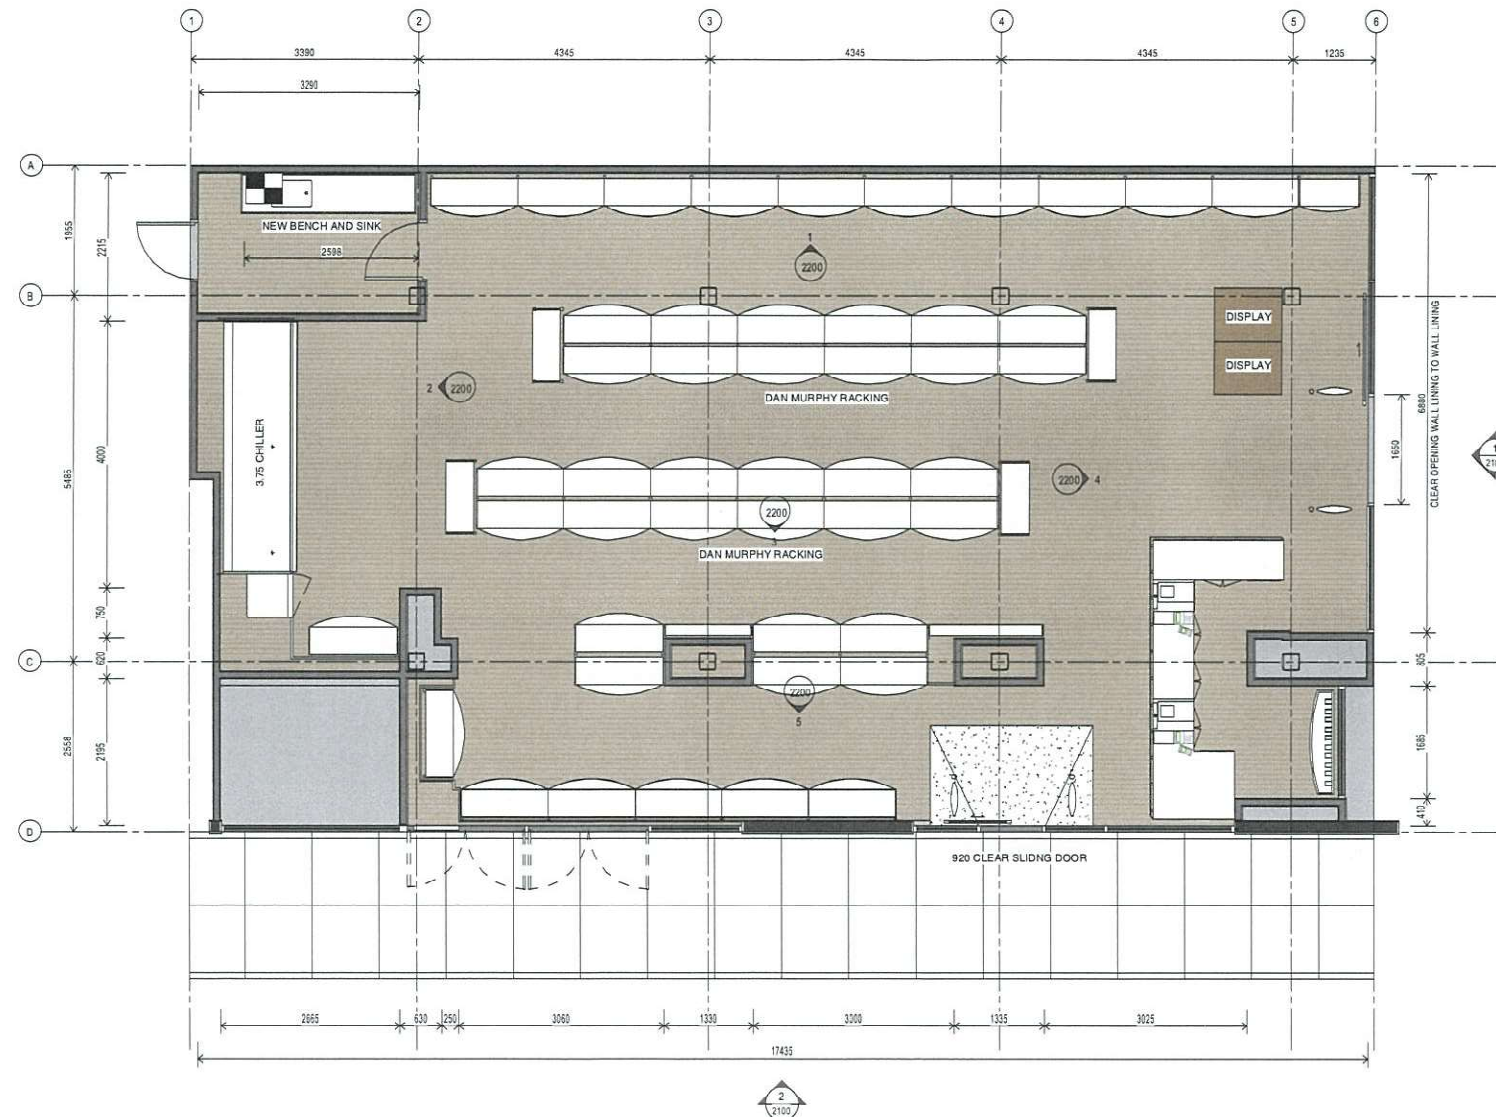

1 PROPOSED FLOOR PLAN
1:50 A1



INFORMATION

DESIGN: ASC
DRAWN: ASC
CHECKED: ASC
DATE: 09/11/2018
PROJECT TITLE:

LYNNMALL - THE CELLAR

ADDRESS:
LYNNMALL SHOPPING CENTRE, GREAT
NORTH ROAD, AUCKLAND, 0600.

SHEET TITLE:

PROPOSED
GROUND FLOOR
PLAN

SCALE: ORIGINAL SIZE:
1:50 A1

JOB No: REV:
04832 1

SHEET No:
A1201

CONTRACTORS MUST VERIFY ALL DIMENSIONS ON SITE PRIOR COMMENCING WORK
DO NOT SCALE
COPYRIGHT ON THIS DRAWING IS RESERVED

When reproduced at the correct scale this line measures 150mm
150mm 100mm 50mm 10mm 0