

[illegible]

۵۴

[illegible]

٤٦٨-٤٦٨/٢٠٢٥/٢٤٣ (IUL)

6/10/2025

خَوَرُو دَوَرُو سَوَج نَا دَر سَوُو دَر مَرَمَر
خَوَرُو دَوَرُو، مَرُو مَرَمَر مَرَج

دست‌نویس - سوره - زمره - ۱۰

دسویں لکھڑی کو پہنچا۔ قحطی کی وجہ سے اس وقت کوئی فصل نہ بڑھی تھی۔ اس لیے کوئی کھانا نہ تھا۔ اس لیے لوگ بھوکے پیٹے مر رہے تھے۔

٥٤٠ / ٥٤١ / ٥٤٢ / ٥٤٣ / ٥٤٤ / ٥٤٥ / ٥٤٦ / ٥٤٧ / ٥٤٨ / ٥٤٩ / ٥٥٠

31 ■

رَسُوْلُ اللهِ ﷺ مُحَمَّدٌ ﷺ (مُحَمَّدٌ ﷺ)

..... اے قورسوسہ کھترسوسہ قورسوسہ کھترسوسہ قورسوسہ کھترسوسہ (جیسو جیسو جیسو)

■ **حَدَّثَنَا**

[illegible]

..... دَسَوِیَاصِی سِرِیَاصِی دِیَاصِی

[illegible]

..... مَرَسُومُ:

..... وَاِنْ تَرَوْهُ مُدْرِجًا

..... ٥٤ ٥٤

..... ئىمىز سىزگە:

..... ۱۱.۴.۲۰ موقوفه:

وَأَمَّا نَسْوَا فِى الْيَوْمِ
.....

..... : ۵۰۰

..... وَاِنْ تَرَوْهُ مُقْبِلًا فَكُلُوْا مِنْ حَيْثُ شِئْتُمْ وَلَا مُتَّبَعٌ

.....: ^xسور

ॐ नमो भगवते वासुदेवाय ॥

[illegible]

4.1.6	ބަނޑު ދަތުރުކުރުމުގެ ތެރޭގައި (ދަތުރުކުރުމުގެ 03 ވަނަ ބައި)
4.1.7	ބަނޑު ދަތުރުކުރުމުގެ ތެރޭގައި (ދަތުރުކުރުމުގެ 03 ވަނަ ބައި)
4.1.8	ބަނޑު ދަތުރުކުރުމުގެ ތެރޭގައި (ދަތުރުކުރުމުގެ 03 ވަނަ ބައި)
4.1.9	ބަނޑު ދަތުރުކުރުމުގެ ތެރޭގައި (ދަތުރުކުރުމުގެ 03 ވަނަ ބައި)
4.1.10	ބަނޑު ދަތުރުކުރުމުގެ ތެރޭގައި (ދަތުރުކުރުމުގެ 03 ވަނަ ބައި)
4.1.11	ބަނޑު ދަތުރުކުރުމުގެ ތެރޭގައި (ދަތުރުކުރުމުގެ 03 ވަނަ ބައި)
4.1.12	ބަނޑު ދަތުރުކުރުމުގެ ތެރޭގައި (ދަތުރުކުރުމުގެ 03 ވަނަ ބައި)
4.1.13	ބަނޑު ދަތުރުކުރުމުގެ ތެރޭގައި (ދަތުރުކުރުމުގެ 03 ވަނަ ބައި)
4.1.14	ބަނޑު ދަތުރުކުރުމުގެ ތެރޭގައި (ދަތުރުކުރުމުގެ 03 ވަނަ ބައި)
5 : ބަނޑު ދަތުރުކުރުމުގެ ތެރޭގައި (ދަތުރުކުރުމުގެ 03 ވަނަ ބައި)	
#	ބަނޑު ދަތުރުކުރުމުގެ ތެރޭގައި (ދަތުރުކުރުމުގެ 03 ވަނަ ބައި)
	ބަނޑު ދަތުރުކުރުމުގެ ތެރޭގައި (ދަތުރުކުރުމުގެ 03 ވަނަ ބައި)

سورة شمس : 10 : برقع شمس

- [illegible]

[illegible]

١٠٠ ١٠١ ١٠٢ 

[illegible]

		١٦ ربيع الثاني ١٤٤٦ هـ / ١٠ كانون الثاني ٢٠٢٥ م ١٠:٠٠ صباحاً	
١٦ ربيع الثاني ١٤٤٦ هـ / ١٠ كانون الثاني ٢٠٢٥ م ١٠:٠٠ صباحاً			مقرر:

[illegible]

SUMMARY OF BILLS

BILL No.	WORK DESCRIPTION	TOTAL AMOUNT (RF)
BILL No. 01	PRELIMINRIES	
BILL No. 02	GROUND WORKS (SUNSET HUT)	
BILL No. 03	CONCRETE WORKS (SUNSET HUT)	
BILL No. 04	MASONRY AND PLASTERING (SUNSET HUT)	
BILL No. 05	ROOFING AND CEILING WORKS (SUNSET HUT)	
BILL No. 06	FINISHES (SUNSET HUT)	
BILL No. 07	ITEM NO 1 (MAIN PATHWAY)	
BILL No. 08	ITEM NO 2 (SEATING AREA)	
BILL No. 09	ITEM NO 3 (SEATING AREA)	
BILL No. 10	ITEM NO 4 (SEATING AREA)	
BILL No. 11	ITEM NO 5 (SEATING AREA)	
BILL No. 12	ITEM NO 13-14 (BBQ GRILL & WELL)	
BILL No. 13	ITEM NO 20 (SHOWER area)	
BILL No. 14	ITEM NO 10-18 (FOTO POINT AND BOLLARD)	
BILL No. 15	ITEM NO 9 (STAIR & RAMPL)	
BILL No. 16	ITEM NO 11-12 (SINK & TABLE & BRICKS)	
BILL No. 17	HYDRAULICS & DRAINAGE (TOILET BLOCK)	
BILL No. 18	ELECTRICAL INSTALLATION (SUNSET BLOCK & MAIN PATHWAY)	
TOTAL OF SUMMARY OF BILLS		-
GST 8%		
TOTAL AMOUNT		0.00

ITEM	DESCRIPTION	UNIT	QTY	LABOUR		MATERIAL	
				RATE	TOTAL	RATE	TOTAL
	<u>BILL No: 01</u> <u>PRELIMINRIES</u>						
1.1	<u>GENERAL NOTES</u>						
	Abbreviations						
	LS - Lump Sum						
	No - numbers						
	m ³ - cubic metre						
	m ² - square metre						
	LM - Linear metre						
	t - tonnes		0.00				
	incl - including						
	mm - millimetre						
	SS - Stainless Steel						
	GI - Galvanised Iron						
	Notes						
1.2	<u>SITE MANAGEMENT COSTS</u>						
1.2.1	Allow for all on and off site management cost including Mobilization and Demobilization upon completion of the project	LS	1.00				
1.3	<u>SERVICES AND FACILITIES</u>						
1.3.1	Allow provision for such as scaffolding, props, and fuel required till the completion of the project, (water, power supply, lighting provided by Client)and fuel required till the completion of the project	LS	1.00				
1.4	<u>SITE CLEANING</u>						
1.4.1	Cleaning site before handing over	LS	1.00				
TOTAL OF BILL No:01 - Carried over to summary					-		-
	<u>BILL No: 02</u> <u>GROUND WORKS (SUNSET HUT BLOCK)</u>						
2.0	<u>GENERAL</u>						
	Rates shall include for : leveling,. Grading, trimming, compacting to faces of excavation, keep sides plumb, backfilling, consolidating and disposing surplus soil.						
2.1	<u>SITE CLEARING</u>						
2.1.1	Clear the area of site from rubbish and vegetable matters, stumps, roots. Demolition shall be included (if any)	LS	1.00				
2.2	<u>EXCAVATION</u>						
	Excavtion quantities are measured to the faces of concrete members. Rates shall include for all additional excavation required to place the formwork and backfill and compaction. Rates shall also include transporting surplus soil away from the site to where directed by the Client's representative						
2.2.1	Excavation for Pads and Foundation Beams	m ³	25.00				
2.3	<u>FILLING</u>						
	Rates shall include for : leveling,. Grading, trimming, compacting						
2.3.1	Earthfilling under ground floor slab, Screed as shown in the drawing.	m ³	50.00				
2.4	<u>WATER PROOFING MEMBERANE UNDER GROUND</u>						
	Rates shall incl. For dressing around & sealing etc.						
2.4.1	Polythene damp proof membrane (500gauge) laid under blinding layer, Ground beam and floor concrete	m ²	33.60				
2.4.2	Water proof membrane to sides of pads, beams and walls below ground level	m ²	84.21				
TOTAL OF BILL No:02 - Carried over to summary					-		-
	<u>BILL No: 03</u> <u>CONCRETE WORKS & WATER PROOFING (SUNSET HUT BLOCK)</u>						
3.1	<u>GENERAL</u>						
	Rates shall include for : placing in position; making good after removal of formwork and casting in all required items; additional concrete required to conform to structural and excavated tolerances.						
	Grade 15 for blinding Grade 25-30, w/c ratio < 0.60, cement OPC to BS 12 for all structural concrete unless otherwise stated						

3.2	<u>LEAN CONCRETE</u>						
	Quantity is measured to the edges or concrete foundation members. (mix ratio; 1:2:6)						
3.2.1	50mm thick lean concrete to bottom of Foundation & Ground Beams	m ³	9.00				
3.3	<u>REINFORCED CONCRETE</u>						
	Quantities are measured to the edges of concrete members. (mix ratio; 1:2:3)						
	Rates shall include: Formwork and Reinforcement as required						
3.3.1	<u>Foundation + Pads</u>						
3.3.1.1	Concrete	m ³	2.43				
3.3.1.2	Form work	m ²	20.07				
	Reinforcement						
3.3.1.3	Bars 12mm 6m	nos	20.00				
3.3.1.4	Bars 10mm 6m	nos	12.00				
3.3.1.5	Bars 06mm 6m	nos	13.00				
3.3.2	<u>COLUMNS and stair</u>						
3.3.2.1	Columns - Up to ROOF						
3.3.2.1.1	Concrete	m ³	2.89				
3.3.2.1.7	Form work	m ²	18.72				
	Reinforcement						
3.3.2.1.8	Bars 12mm 6m	nos	38.00				
3.3.2.1.9	Bars 10mm 6m	nos	28.00				
3.3.2.1.10	Bars 06mm 6m	nos	16.00				
3.3.4	<u>Slab Beams</u>						
3.3.4.1	Concrete	m ³	5.21				
3.3.4.2	Form work	m ²	69.20				
	Reinforcement						
3.3.4.3	Bars 12mm	nos	22.00				
3.3.4.4	Bars 10mm	nos	135.00				
3.3.4.5	Bars 06mm	nos	35.00				
3.3.5	<u>ROOF Beams</u>						
3.3.5.1	GF						
3.3.5.1.1	Concrete	m ³	1.12				
3.3.5.1.2	Form work	m ²	15.00				
	Reinforcement						
3.3.5.1.3	Bars 12mm	nos	18.00				
3.3.5.1.4	Bars 06mm	nos	7.00				
3.3.7	<u>WATER PROOFING OVER GROUND</u>						
3.3.7.1	Apply 'MASTERSEAL 550' chemical or eqalent to Toilets area Floor & Wall up 300mm height in accordance with the specifications and manufacturer's instructions						
3.3.7.1.1	Water proofing area - GF	m ²	18.71				
TOTAL OF BILL No:03 - Carried over to summary						-	-
	<u>BILL No: 04</u>						
	<u>MASONRY AND PLASTERING (SUN SET HUT BLOCK)</u>						
	<u>GENERAL</u>						
	Rates shall include for: all cleaning out cavities, forming rebated reveals and pointing and cleaning down to reveals where necessary; fractional size blocks, all necessary machine cutting, cutting or forming chases or edges of cutting or leaving holes and openings, as recesses for and building in pipes, conduits, sleeves and similar as required for all trades, leaving surfaces rough or raking out joints for plastering and flashings, bedding frames or plates, building in joists, bearers or similar, temporary supports to openings, templates, reinforcement in walls and for all necessary making good.						
4.1	<u>SOLID MASONRY WALLS</u>						
4.1.1	<u>UNDER GROUND (Up to FFL)</u>						
4.1.1.1	150mm thick masonry walls (mix ratio; 1:4)	m ²	8.00				
4.2	<u>EXTERNAL MASONRY WALLS</u>						

4.2.1	GROUND FLOOR & FIRST FLOOR						
4.2.1.1	150mm thick masonry walls (mix ratio; 1:4)	m ²	22.00				
4.4	PLASTERING EXTERNAL						
	20mm cement plastering on external walls and concrete surfaces with 1:4 Cement mortar mix as specified incl. wire mesh at joints of concrete surfaces and walls (first, second coats).						
4.4.1	WALL						
4.4.1.0	WALL -Up to GL (UG)						
4.4.1.0.1	Cement plastering as specified masonry walls (ratio; 1:4)	m ²	8.00				
4.4.1.1	WALL, COLUMN, BEAM - Up to Roof						
4.4.1.1.1	Cement plastering as specified (ratio; 1:4)	m ²	22.00				
4.6	FLOORING						
4.6.1	GF						
4.6.1.1	50mm thick Cement Sand Screed (mix ratio; 1:4) - GF	m ²	45.00				
4.6.1.5	4.5mm thick PVC mesh reinforcement of 25mmx25mm grid	m2	24.30				
4.6.2	GF						
4.6.2.1	25mm thick cement screed (mix ratio; 1:4) - GF	m ²	24.30				
TOTAL OF BILL No:04 - Carried over to summary					-		-
	BILL No: 05						
	ROOFING AND CEILING WORKS (SUNSET HUT BLOCK)						
	GENERAL						
	Rates shall include for: plant, tools, bolts, nuts, washers, nail, screws, preservative paint and any other related items not in the List of Material.						
	(a) Rates shall include for: fair edges, dressing over angle fillets, turning into grooves, all other labors, circular edges, nails, screws and other fixings and laps						
	(b) Rates shall include for: all fabrication work, welding, marking, drilling for bolts including those securing timbers, steel plates, bolts, nuts and any type of washer, riveted work, counter sinking and tapping for bolts or machine screws.						
	(c) Rates shall include for all painting and finishing as specified						
	(d) Rates shall include for fabrication and erection and temporary supports and fixing into position						
	Fabrication and install the Trusses including all necessary paints specified in the specification.						
5.1	ROOFING FRAME WORKS						
5.1.1	Wall plate (50x100mm)	m	23.00				
5.1.2	Timber Rafter (50x150mm)	m	124.80				
	Timber Purlin (25x50mm)	m	438.00				
5.2	ROOF COVERING						
5.2.1	Supply and installation Syntatic Roofing as per the Manufacturer's specification (ceiling)	m ²	72.00				
5.2.2	10mm thick plywood.	m ²	72.00				
5.2.3	PVC canvas installation	m ²	72.00				
5.2.4	Supply and installation Syntatic Roofing as per the Manufacturer's specification.	m ²	72.00				
5.2.5	Fixing of 25x250mm timber fascia board finished with matte blue emulsion paint.	mts	23.00				
TOTAL OF BILL No:05 - Carried over to summary					-		-
	BILL No: 06						
	PAINTING (SUNSET HUT BLOCK)						
	(a)One undercoat and two coats of exterior emulsion paint on exterior surfaces of masonry walls						
	(b) One coat of wall sealer and two coats of semi-gloss emulsion paint on interior surfaces of masonry walls and under concrete slab, after making good with application of wall putty						
7.1	PAINTING EXTERNAL WALLS, BEAMS, COLUMNS						

7.1.1	Exterior surfaces (Wall, Column, Beam)					
7.1.1.1	Exterior surfaces Area	m ²	54.02			
7.2	<u>PAINTING INTERNAL WALLS, BEAMS, COLUMNS</u>					
7.2.1	Interior surfaces (Wall, Column, Beam)					
7.2.1.1	Interior surfaces Area	m ²	20.57			
7.3	<u>PAINTING INTERIOR & EXTERIOR CEILING</u>					
7.3.1	Interior (Wash area)					
7.3.1.1	Interior area -					
7.3.1.1.1	Interior (Wash area)	m ²	14.70			
7.3.2	Stair railing	item	1.00			
7.3.2.1	35mm SS pipe	m	8.00			
7.3.2.1.1	25mm SS pipe	m	24.00			
TOTAL OF BILL No:06 - Carried over to summary				-		-
	<u>BILL No: 07</u>					
	<u>ITEM NO 1 (PATH WAY)</u>					
11.0	<u>GENERAL</u>					
	Rates shall include for: all cleaning out cavities, forming rebated reveals and pointing and cleaning down to reveals where necessary; fractional size blocks, all necessary machine cutting, cutting or forming chases or edges of cutting.					
11.1	<u>MAIN PATHWAY</u>					
	Supply and Paving of Cobblestone for mainpathway as per finish schedule					
11.1.1	Pathway area	m ²	489.00			
TOTAL OF BILL No:07 - Carried over to summary				-		-
	<u>BILL No: 08</u>					
	<u>ITEM NO 2 (SEATING AREA)</u>					
12.1	<u>GENERAL</u>					
	Rates shall include for : placing in position; making good after removal of formwork and casting in all required items; additional concrete required to conform to structural and excavated tolerances.					
	Grade 15 for blinding Grade 25-30, w/c ratio < 0.60, cement OPC to BS 12 for all structural concrete unless otherwise stated					
12.2	<u>LEAN CONCRETE (for Curbstone)</u>					
	Quantity is measured to the edges or concrete foundation members. (mix ratio; 1:2:6)					
	75mm thick lean concrete to all type of curbstones as per detailed drawing.					
12.2.1	For curb A	m	10.00			
12.2.2	For curb B	m	25.00			
12.3	<u>CURBSTONE WORK</u>					
	Quantities are measured to the edges of concrete members. (mix ratio; 1:2:3)					
	Rates shall include: Formwork and Reinforcement as per detailed drawing					
12.3.1	Curb A (Height - 200mm, Width- 80mm)	m	10.00			
12.3.2	Curb B (Height - 200mm, Width- 80mm)	m	25.00			
12.4	<u>SEATING</u>					
	Supply and fixing of seating as follows as per detailed drawing and manufacturer's instructions.					
12.4.1	Seating A	Nos.	8.00			
12.4.2	Seating B	Nos.	1.00			
12.5	<u>HEADGE WORK</u>					
	Supply and fixing of headge as per drawing.					
12.5.1	Headge work area (19m2)	Item	1.00			
TOTAL OF BILL No:08- Carried over to summary				-		-

	BILL No: 09 ITEM NO 3 (SEATING (AREA)						
13.1	GENERAL						
	Rates shall include for : placing in position; making good after removal of formwork and casting in all required items; additional concrete required to conform to structural and excavated tolerances.						
	Grade 15 for blinding Grade 25-30, w/c ratio < 0.60, cement OPC to BS 12 for all structural concrete unless otherwise stated						
13.2	LEAN CONCRETE (for Curbstone)						
	Quantity is measured to the edges or concrete foundation members. (mix ratio; 1:2:6)						
	75mm thick lean concrete to all type of curbstones as per detailed drawing.						
13.2.1	For curb A	m	29.00				
13.2.2	For curb B	m	10.00				
13.3	CURBSTONE WORK						
	Quantities are measured to the edges of concrete members. (mix ratio; 1:2:3)						
	Rates shall include: Formwork and Reinforcement as per detailed drawing						
13.3.1	Curb A (Height - 200mm, Width- 80mm)	m	22.00				
13.3.2	Curb B (Height - 200mm, Width- 80mm)	m	10.00				
13.4	SEATING						
	Supply and fixing of seating as follows as per detailed drawing and manufacturer's instructions.						
13.4.1	Seating A	Nos.	1.00				
13.4.2	Seating B	Nos.	1.00				
13.5	FLOOR FINISHES						
	Complete floor finishes as per drawing and manufacturer's instructions.						
13.5.1	Cement flooring area	Item	1.00				
TOTAL OF BILL No:09 - Carried over to summary					-		-
	BILL No: 10 ITEM NO-4 (SEATING (AREA)						
14.1	GENERAL						
	Rates shall include for : placing in position; making good after removal of formwork and casting in all required items; additional concrete required to conform to structural and excavated tolerances.						
	Grade 15 for blinding Grade 25-30, w/c ratio < 0.60, cement OPC to BS 12 for all structural concrete unless otherwise stated						
14.2	LEAN CONCRETE (for Curbstone)						
	Quantity is measured to the edges or concrete foundation members. (mix ratio; 1:2:6)						
	75mm thick lean concrete to all type of curbstones as per detailed drawing.						
14.2.1	For curb A	m	12.00				
14.2.2	For curb B	m	6.00				
14.3	CURBSTONE WORK						
	Quantities are measured to the edges of concrete members. (mix ratio; 1:2:3)						
	Rates shall include: Formwork and Reinforcement as per detailed drawing						
14.3.1	Curb A (Height - 200mm, Width- 80mm)	m	12.00				
14.3.2	Curb A (Height - 200mm, Width- 80mm)	m	6.00				
14.4	SEATING						
	Supply and fixing of seating as follows as per detailed drawing and manufacturer's instructions.						
14.4.1	Seating 4	Nos.	8.00				
TOTAL OF BILL No:10 - Carried over to summary					-		-
	BILL No: 11 ITEM NO 6,7and 22 (SEATING AREA)						
15.1	GENERAL						

	Rates shall include for : placing in position; making good after removal of formwork and casting in all required items; additional concrete required to conform to structural and excavated tolerances.						
	Grade 15 for blinding Grade 25-30, w/c ratio < 0.60, cement OPC to BS 12 for all structural concrete unless otherwise stated						
15.2	<u>LEAN CONCRETE (for Curbstone)</u>						
	Quantity is measured to the edges or concrete foundation members. (mix ratio; 1:2:6)						
	75mm thick lean concrete to all type of curbstones as per detailed drawing.						
15.2.1	For curb B	m	38.00				
15.3	<u>CURBSTONE WORK</u>						
	Quantities are measured to the edges of concrete members. (mix ratio; 1:2:3)						
	Rates shall include: Formwork and Reinforcement as per detailed drawing						
15.3.1	Curb B (Height - 200mm, Width- 80mm)	m	45.00				
15.4	<u>SEATING</u>						
	Supply and fixing of seating as follows as per detailed drawing and manufacturer's instructions.						
15.4.1	Seating 22	Nos.	2.00				
15.4.2	Seating 6	Nos.	1.00				
15.4.3	Seating 7	Nos.	1.00				
TOTAL OF BILL No:11 - Carried over to summary					-		-
	<u>BILL No: 12</u>						
	<u>ITEM NO 13-14 (BBQ AREA)</u>						
16.1	<u>GENERAL</u>						
	Rates shall include for : placing in position; making good after removal of formwork and casting in all required items; additional concrete required to conform to structural and excavated tolerances.						
	Grade 15 for blinding Grade 25-30, w/c ratio < 0.60, cement OPC to BS 12 for all structural concrete unless otherwise stated						
16.2	<u>LEAN CONCRETE (for Curbstone)</u>						
	Quantity is measured to the edges or concrete foundation members. (mix ratio; 1:2:6)						
	75mm thick lean concrete to all type of curbstones as per detailed drawing.						
16.2.1	For curb A	m	30.00				
16.2.2	For curb B	m	10.00				
16.3	<u>CURBSTONE WORK</u>						
	Quantities are measured to the edges of concrete members. (mix ratio; 1:2:3)						
	Rates shall include: Formwork and Reinforcement as per detailed drawing						
16.3.1	Curb A (Height - 200mm, Width- 80mm)	m	30.00				
16.3.2	Curb B (Height - 300mm, Width- 100mm)	m	10.00				
16.4	<u>BBQ GRILL</u>						
	Supply and fixing of seating as follows as per detailed drawing and manufacturer's instructions.						
16.4.1	BBQ GRILL	Nos.	3.00				
16.5	<u>HEADGE WORK</u>						
	Supply and fixing of headge as per drawing.						
16.5.1	Headge work area (19m2)	Item	1.00				
16.6	<u>WELL</u>						
	Supply and fixing of equipments as follows as per detailed drawing and manufacturer's instructions.						
16.6.1	WELL	Nos.	1.00				
TOTAL OF BILL No:12 - Carried over to summary					-		-
	<u>BILL No: 13</u>						

	ITEM NO 20 (SHOWER AREA)						
17.1	GENERAL						
	Rates shall include for : placing in position; making good after removal of formwork and casting in all required items; additional concrete required to conform to structural and excavated tolerances.						
	Grade 15 for blinding Grade 25-30, w/c ratio < 0.60, cement OPC to BS 12 for all structural concrete unless otherwise stated						
17.2	LEAN CONCRETE (for Curbstone)						
	Quantity is measured to the edges or concrete foundation members. (mix ratio; 1:2:6)						
	75mm thick lean concrete to all type of curbstones as per detailed drawing.						
17.2.1	For curb B	m	12.00				
17.3	CURBSTONE WORK						
	Quantities are measured to the edges of concrete members. (mix ratio; 1:2:3)						
	Rates shall include: Formwork and Reinforcement as per detailed drawing						
17.3.1	Curb B (Height - 200mm, Width- 80mm)	m	20.00				
12.7	FLOOR FINISHES						
	Complete floor finishes as per drawing and manufacturer's instructions.						
12.7.1	BRICKS flooring area (SHOWER area)	m2	20.00				
12.7	MASONRY PLASTERING						
12.7.2	Masonry	m2	10.00				
12.7.3	Plastering	m2	20.00				
	SHOWER AREA						
	Supply and installation of outdoor beach shower area including shower unit, water connection, and drainage, complete as shown in drawings	nos	1.00				
TOTAL OF BILL No:13 - Carried over to summary					-		-
	BILL No: 14						
	ITEM NO (10 and 18)						
18.1	GENERAL						
	Rates shall include for : placing in position; making good after removal of formwork and casting in all required items; additional concrete required to conform to structural and excavated tolerances.						
	Grade 15 for blinding Grade 25-30, w/c ratio < 0.60, cement OPC to BS 12 for all structural concrete unless otherwise stated						
18.2	LEAN CONCRETE (for Curbstone)						
	Quantity is measured to the edges or concrete foundation members. (mix ratio; 1:2:6)						
	75mm thick lean concrete to all type of curbstones as per detailed drawing.						
18.2.1	For curb B	m	8.00				
18.3	CURBSTONE WORK						
	Quantities are measured to the edges of concrete members. (mix ratio; 1:2:3)						
	Rates shall include: Formwork and Reinforcement as per detailed drawing						
18.3.1	Curb B (Height - 300mm, Width- 80mm)	m	8.00				
18.4	FLOOR FINISHES						
	Complete floor finishes as per drawing and manufacturer's instructions.						
18.4.1	Green Pocket A flooring area	m2	8.00				
18.5	CONCRET FOTO POINT AND BOLLARD						
18.4.1	Photo point	Itms	1.00				
18.4.2	Bollard	Itms	12.00				
TOTAL OF BILL No:14 - Carried over to summary					-		-
	BILL No: 15						
	ITEM NO 9 (STAIR & RAMP)						
19.1	GENERAL						

	Rates shall include for : placing in position; making good after removal of formwork and casting in all required items; additional concrete required to conform to structural and excavated tolerances.						
	Grade 15 for blinding Grade 25-30, w/c ratio < 0.60, cement OPC to BS 12 for all structural concrete unless otherwise stated						
19.2	<u>LEAN CONCRETE (for Curbstone)</u>						
	Quantity is measured to the edges or concrete foundation members. (mix ratio; 1:2:6)						
	75mm thick lean concrete to all type of curbstones as per detailed drawing.						
19.2.1	For curb B	m	12.00				
19.3	<u>CONCRETE</u>						
	Quantities are measured to the edges of concrete members. (mix ratio; 1:2:3)						
	Rates shall include: Formwork and Reinforcement as per detailed drawing						
19.3.1	Stair and ramp	Items	1.00				
19.4	<u>RAILING</u>						
	Complete floor finishes as per drawing and manufacturer's instructions.						
19.4.1	SS PIPE 2.5mm THICKNESS	Items	1.00				
19.4	<u>SIGN BOARD</u>						
19.5.1	Quantity is measured to the edges or concrete foundation members. (mix ratio; 1:2:6)	Items	1.00				
19.5.2	75mm thick lean concrete to all type of curbstones as per detailed drawing.	Items	1.00				
TOTAL OF BILL No:15 - Carried over to summary					-		-
	<u>BILL No: 16</u>						
	<u>ITEM NO 11-12 (SINK AND TABLE)</u>						
20.1	<u>GENERAL</u>						
	Rates shall include for : placing in position; making good after removal of formwork and casting in all required items; additional concrete required to conform to structural and excavated tolerances.						
	Grade 15 for blinding Grade 25-30, w/c ratio < 0.60, cement OPC to BS 12 for all structural concrete unless otherwise stated						
20.2	<u>LEAN CONCRETE (for Curbstone)</u>						
	Quantity is measured to the edges or concrete foundation members. (mix ratio; 1:2:6)						
	75mm thick lean concrete to all type of curbstones as per detailed drawing.						
20.2.1	For curb B	m	15.00				
20.3	<u>CURBSTONE WORK</u>						
	Quantities are measured to the edges of concrete members. (mix ratio; 1:2:3)						
	Rates shall include: Formwork and Reinforcement as per detailed drawing						
20.3.1	Curb B (Height - 300mm, Width- 100mm)	m	20.00				
20.4	<u>FLOOR FINISHES</u>						
	Complete floor finishes as per drawing and manufacturer's instructions.						
20.4.1	Bricks flooring area	m2	15.00				
20.5	<u>Concrete</u>						
20.5.1	Complete table finishes as per drawing and manufacturer's instructions.	Its	2.00				
20.5.2	Complete sink finishes as per drawing and manufacturer's instructions.	Its	2.00				
TOTAL OF BILL No:16 - Carried over to summary					-		-
	<u>BILL No: 17</u>						
	<u>HYDRAULICS & DRAINAGE</u>						
	<u>GENERAL</u>						
	(a) Rates shall include for: sockets, running joints, connectors, elbows, junctions, reducers, expansion joints; backnuts and similar; incidental fittings, clips, saddles, brackets, straps, hangers, screws, nails and fixing complete, including cutting and forming holes; excavating, laying pipes and backfilling trenches						
	(b) Contractors shall provide all pumbing work within the site boundries. Plumbing work that may be required to carry outside the site boundries are not included under this Contract.						
	(c) Pipes, Elbows bends sockets, faucets, valve sockets brackets, flush pipes, overflows, plugs and washers etc. to complete the works shall be supplied by the Contractor						

8.1	<u>PLUMBING WORK</u>						
8.1.1	Complete construction of supply water pipework including all pipework, fittings, valves, connection to Main Supply (MS) network etc.	Item	1.00				
8.1.2	Complete construction of discharge pipework , work including all pipework, vent pipework, fittings, valves, inspection chambers etc. to complete the works shall be supplied by the Contractor.	Item	1.00				
8.1.3	Discharge pipe Connecting to MWSC/Council sewer mains	Item	1.00				
8.1.4	Supply and fixing MWSC fresh water mains	Item	1.00				
8.1.5	Complete construction of water irrigation system for lawna areas using underground drip pipes as shown in the drawing. Rate shall include all accessosies, and valvles.	Item	1.00				
8.2	<u>SANITARY FIXTURES & ACCESSORIES</u>						
8.2.8	Basin taps	nos	2.00				
8.2.9	Angle Valve -1/2"	nos	2.00				
8.2.10	Plug waste for basin -1 1/4"	nos	2.00				
8.2.11	Basin bottle Trap	nos	2.00				
8.2.13	Water taps	nos	1.00				
8.2.14	Floor drain	nos	2.00				
8.2.15	Gate Valve -1"	nos	1.00				
8.2.16	Ball Valve - 1/2"	nos	2.00				
8.2.17	Foot Valve - 1"	nos	1.00				
8.2.18	Water pump - 1" equal brande	nos	1.00				
8.3	<u>INSPECTION CHAMBER & GREASE TRAP</u>						
8.3.1	Constructing Inspection Chamber of required size with all provisions to connect pipelines as per drawing.	Item	1.00				
TOTAL OF BILL No: 17 - Carried over to summary					-		-
9.0	<u>BILL No: 18</u> <u>ELECTRICAL INSTALLATION (SUNSET BLOCK & MAIN PATHWAY)</u> <u>GENERAL</u>						
	(a) Rates shll include for: screws, nails, bolts, nuts, standard cable fixing or supporting clips, brackates, straps, rivets, plugs and all incidental accessories						
	(b) Rates for work in trench shall include for: excavation, maintaining faces of excavations, backfilling, compaction, appropriate cable covers, warning tape and disposal of surplus spoil						
	(c) Rates for electrical isolators, conduits, fittings, equipment and similar items shall include for: all fixings to various building surfaces						
	(d) A light fixtures is measured as one point; switches end of wire is not included in the quantity.						
	(e) A fan is measured as one point; fan controller end of wire is not included in the quantity.						
	(f) A point wiring for power points is measured (regardless of 1 gang, 2 gang ect) as one point for each socket outlet; other end of wire is not included in the quantity						
	(g) Rates shall include for supply and complete installation						
	(h) Contractor shall provide all cabling, wiring, conduites, etc. outside the site boundries are not included under this Contract.						
9.1	<u>MAIN CONNECTION</u>						
9.1.1	Allow for a single phase main connection Transformer / Road DB	LS	1.00				
9.2	<u>ELECTRICAL BOARDS</u>						
	Complete installation, including for all cabling, wiring, connections, earthing, painting, testing and similar of:						
9.2.1	Distribution board with all necessary accessories to complete the job.	nos	1.00				
9.3	<u>ELECTRICAL WIRING</u>						
	Complete wiring with copper conductors cable in conductor cable in conduits in walls and in casing on soffits of slab as similar of:						
9.3.1	Wiring to light fixtures	points	75.00				
9.3.2	Wiring to power points	points	6.00				
9.3.3	Cabling to Distribution boards	points	1.00				
9.4	<u>LIGHT AND SWITCHES AND SOCKET OUTLETS</u>						
9.4.1	<u>LIGHTS</u>						
9.4.1.1	Ceiling recessed light -18W	nos	8.00				
9.4.1.2	Emergency Light	nos	2.00				
9.4.2	<u>SWITCHES - Clipsal or Equivalent</u>						
9.4.2.1	One way (1 Gang) Switch	nos	3.00				
9.4.2.2	One way (2 Gang) Switch	nos	1.00				
9.4.3	<u>SOCKET OUTLETS - Clipsal or Equivalent</u>						
9.4.3.1	1x13A socket outlets	nos	2.00				
9.4.3.2	2x13A socket outlets	nos	2.00				
9.4.3.3	2x13A socket outlets (Water proof)	nos	2.00				
9.5	<u>LIGHTS (PARK OUTDOOR PATHWAY LIGHTS)</u>						
9.5.1.	Garden Light height 1800mm	nos	6.00				
9.5.2.	Garden Light	nos	22.00				
9.5.3.	Led strip (warm)	m	300.00				

TOTAL OF BILL No: 18 - Carried over to summary	-		-
--	---	--	---

PROJECT :

KANDHOVALI FANNU DEVELOPMENT


Fuvahmulah City Council



SECRETARIAT OF THE FUVAHMULAH CITY COUNCIL

Maadhadu , Narugis Magu , 18015. Gn. Fuvahmulah , Republic Of Maldives

Tel : +960 6865001. info@Fuvahmulah.gov.mv

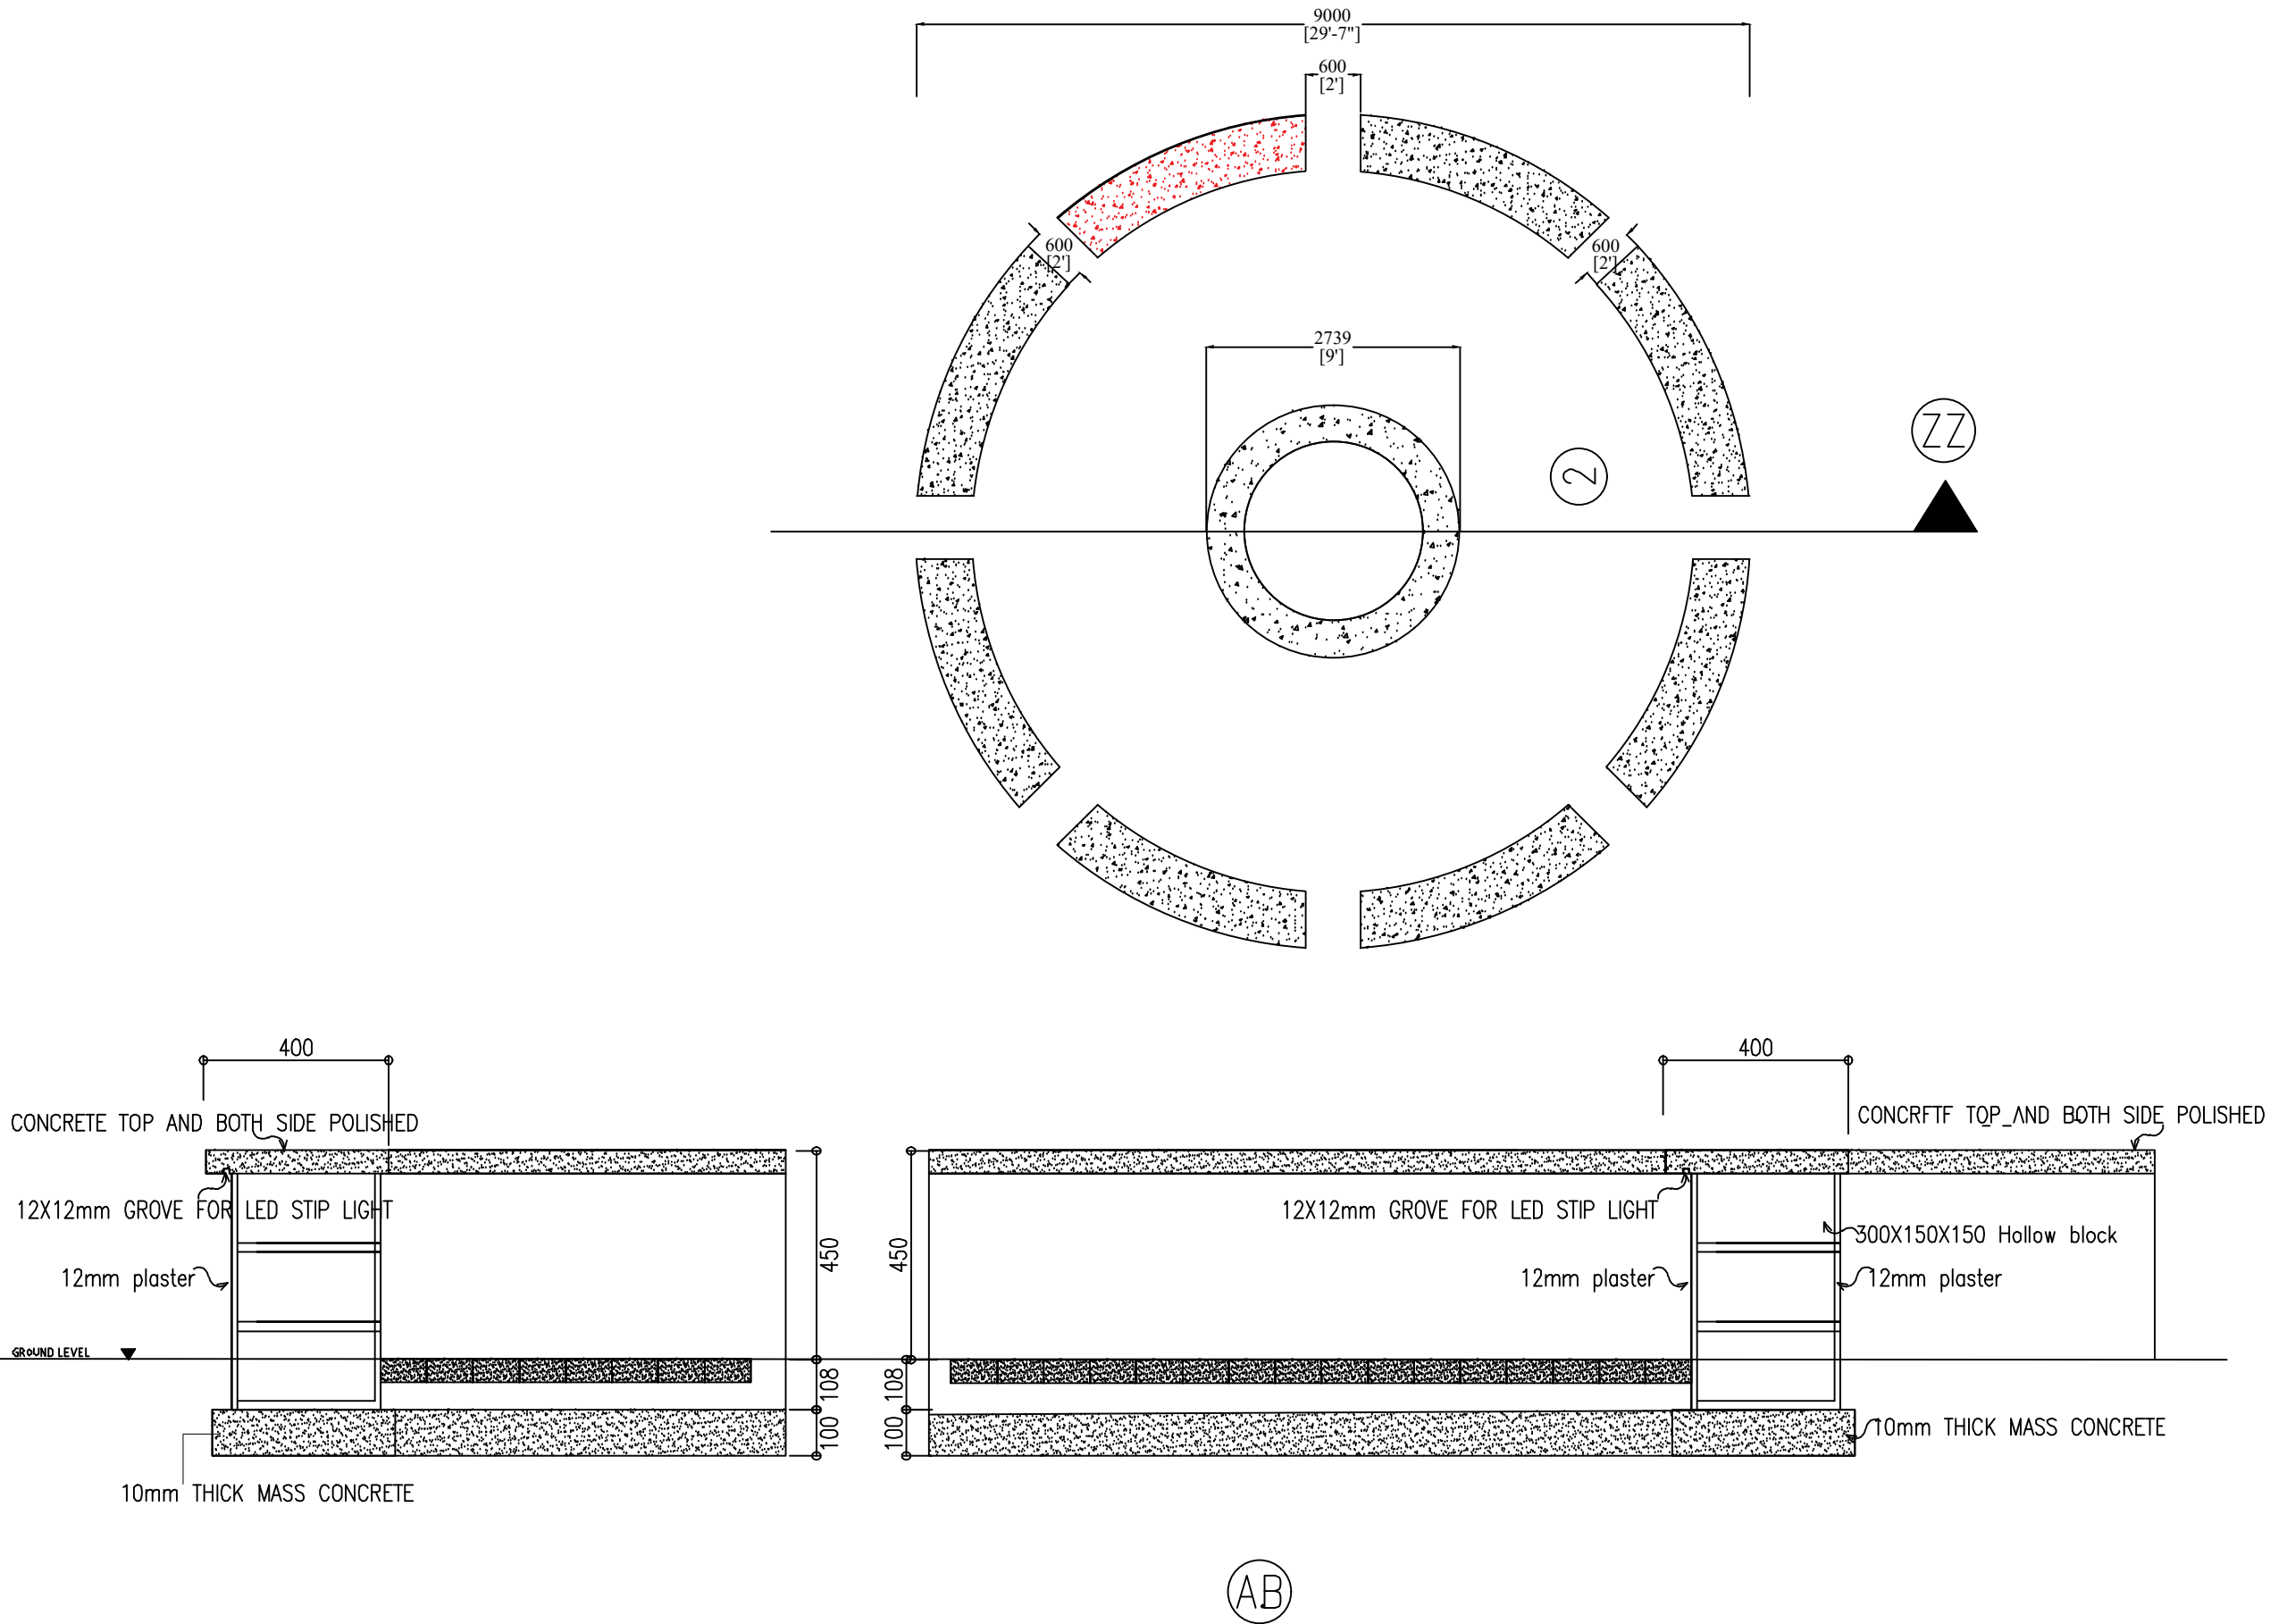

DO NOT SCALE THE DRAWINGS
ALL THE MEASUREMENTS TO
BE CHECKED BY THE
CONTRACTOR ON SITE. ALL
RIGHTS RESERVED. NO PART
OF THIS DOCUMENT MAY BE
REPRODUCED WITHOUT PRIOR
P E R M I S S I O N

H.A.D
architectural service

HUSSAIN
FUVAHMULAH
CITY COUNCIL

PROJECT DETAILS
KANDOVALI FANNU
FUVAHMULAH CITY

11.09.2025


DRAWING TITAL

SEATING 1 DETAILS

DRAWING TITLE: A3
SCALE: 1:100
PAGE NO: A-002

SEATING 1
SCALE 1:50

DO NOT SCALE THE DRAWINGS
ALL THE MEASUREMENTS TO
BE CHECKED BY THE
CONTRACTOR ON SITE. ALL
RIGHTS RESERVED. NO PART
OF THIS DOCUMENT MAY BE
REPRODUCED WITHOUT PRIOR
P E R M I S S I O N

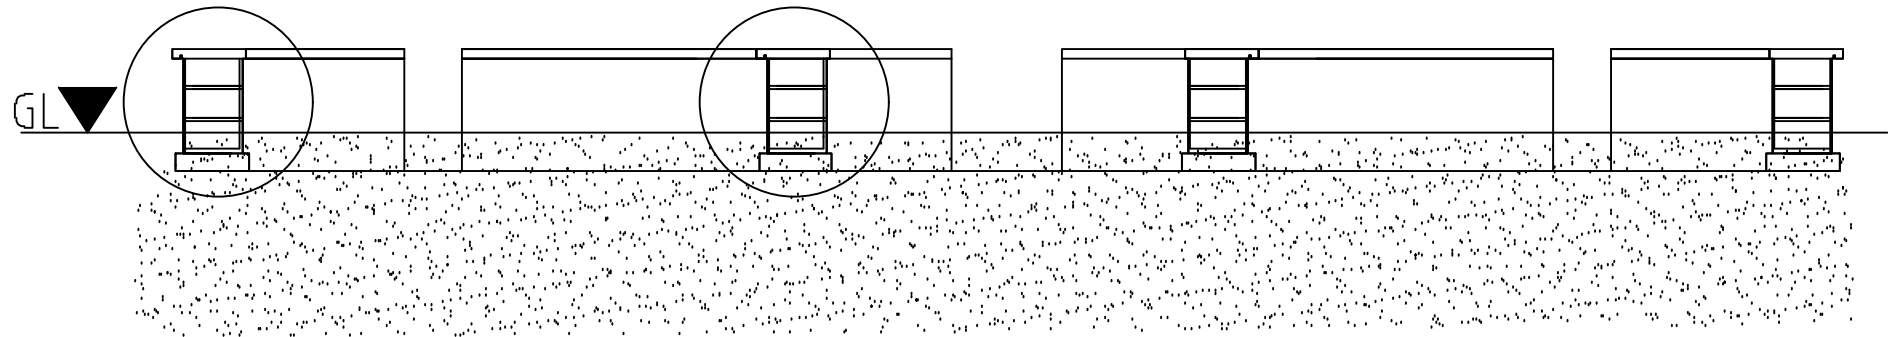

H.A.D
architectural service

HUSSAIN
FUVAHMULAH
CITY COUNCIL

PROJECT DETAILS
KANDOVALI FANNU
FUVAHMULAH CITY


11.09.2025

DRAWING TITAL

SEATING 1 DETAILS

DRAWING TITLE:	A3
SCALE:	1:100
PAGE NO:	A-002

SEATING 01 DETAILS A&B
SCALE 1:20

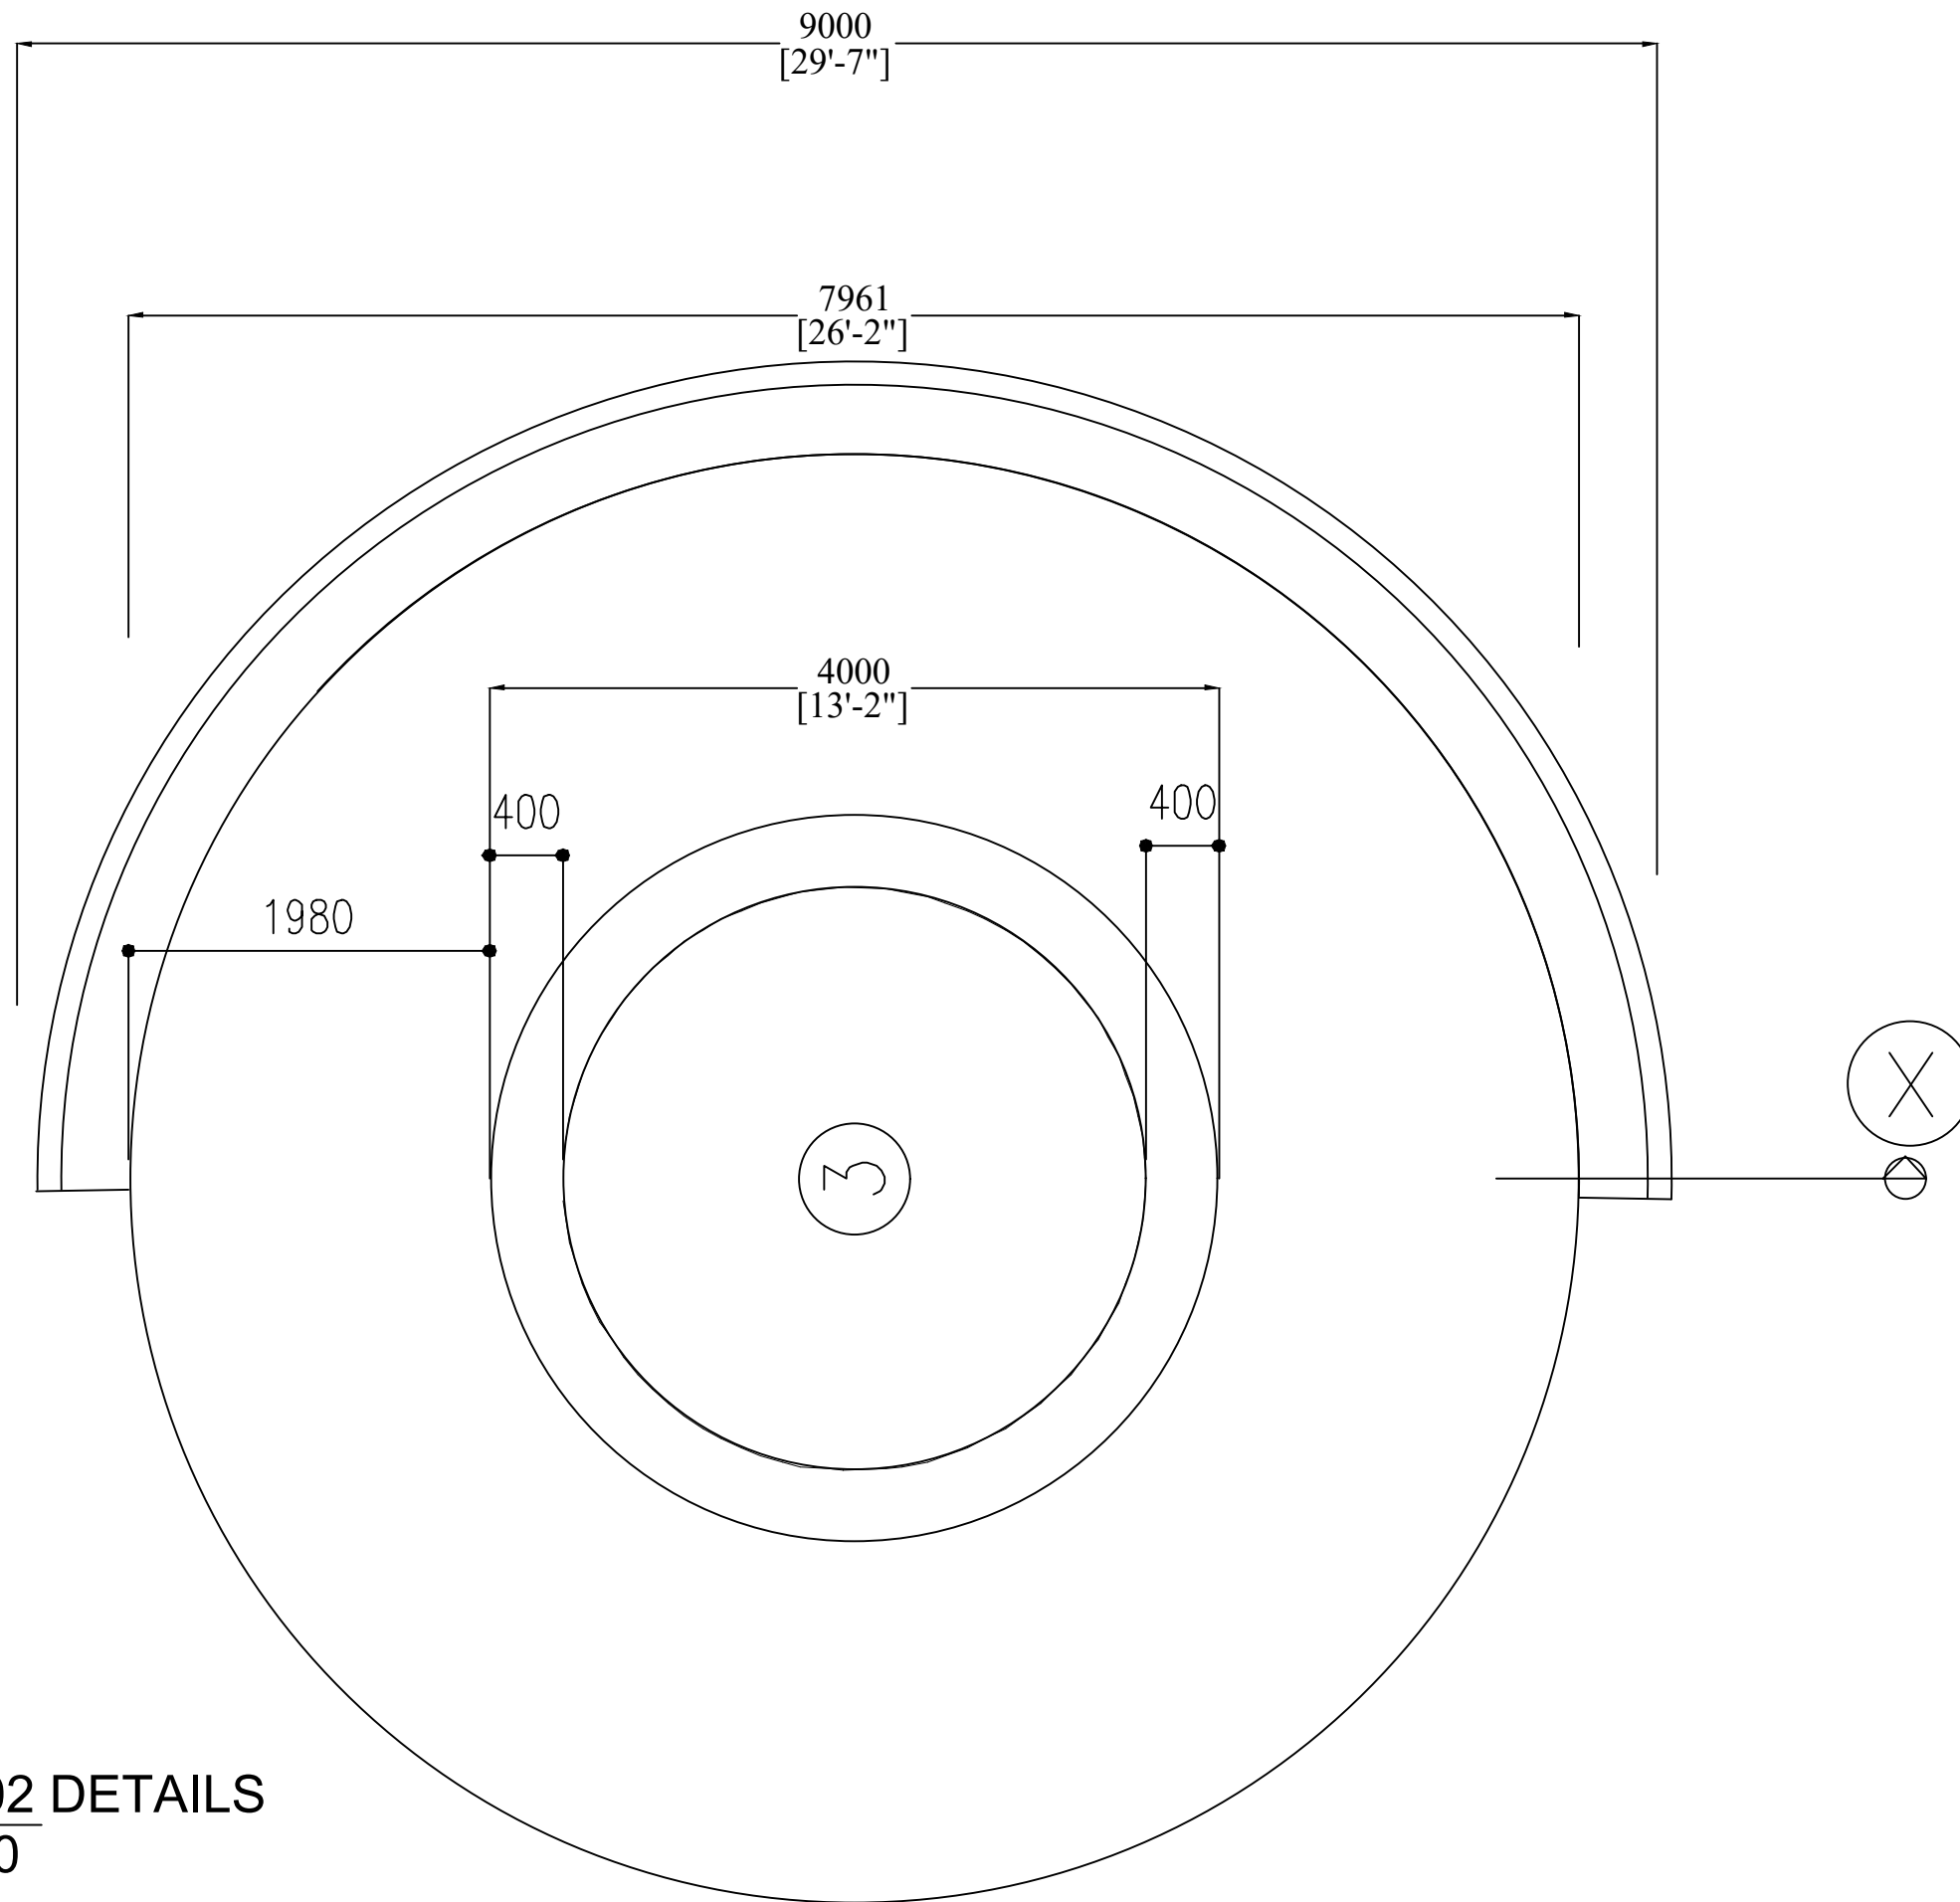

DO NOT SCALE THE DRAWINGS
ALL THE MEASUREMENTS TO
BE CHECKED BY THE
CONTRACTOR ON SITE. ALL
RIGHTS RESERVED. NO PART
OF THIS DOCUMENT MAY BE
REPRODUCED WITHOUT PRIOR
P E R M I S S I O N

H.A.D
architectural service

HUSSAIN
FUVAHMULAH
CITY COUNCIL

PROJECT DETAILS
KANDOVALI FANNU
FUVAHMULAH CITY


11.09.2025

DRAWING TITAL


SEATING 1 DETAILS

DRAWING TITLE:	A3
SCALE:	1:100
PAGE NO:	A-002


SEATING 02 DETAILS
SCALE 1:20

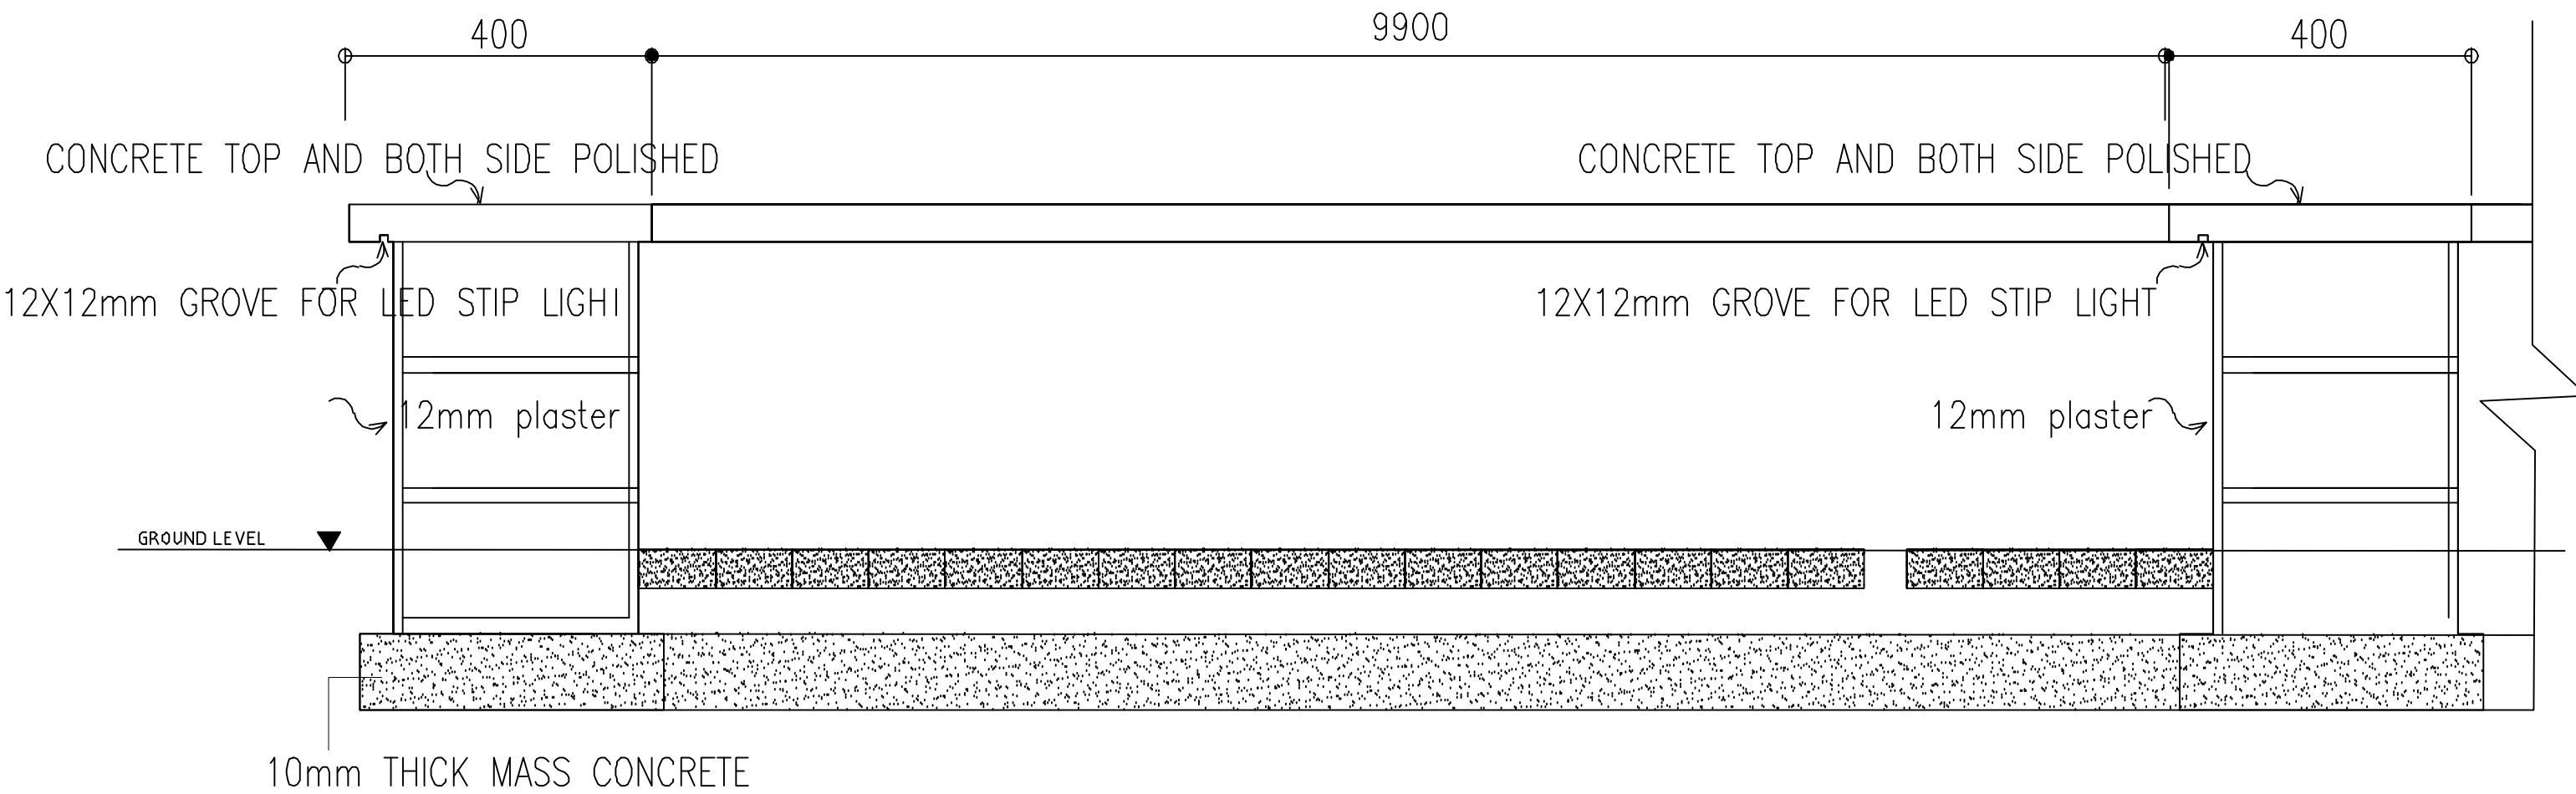

SEATING 02 DETAILS X
SCALE 1:20

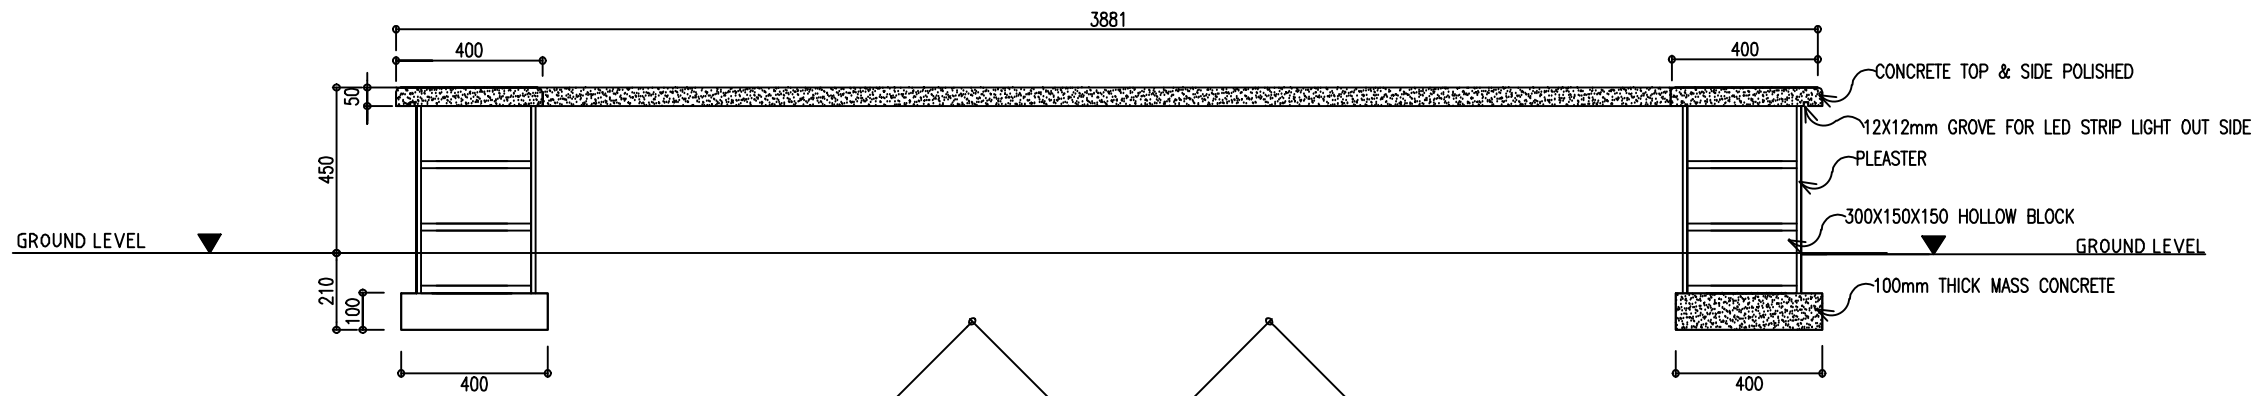

SEATING(3) DETAILS XX
1:20

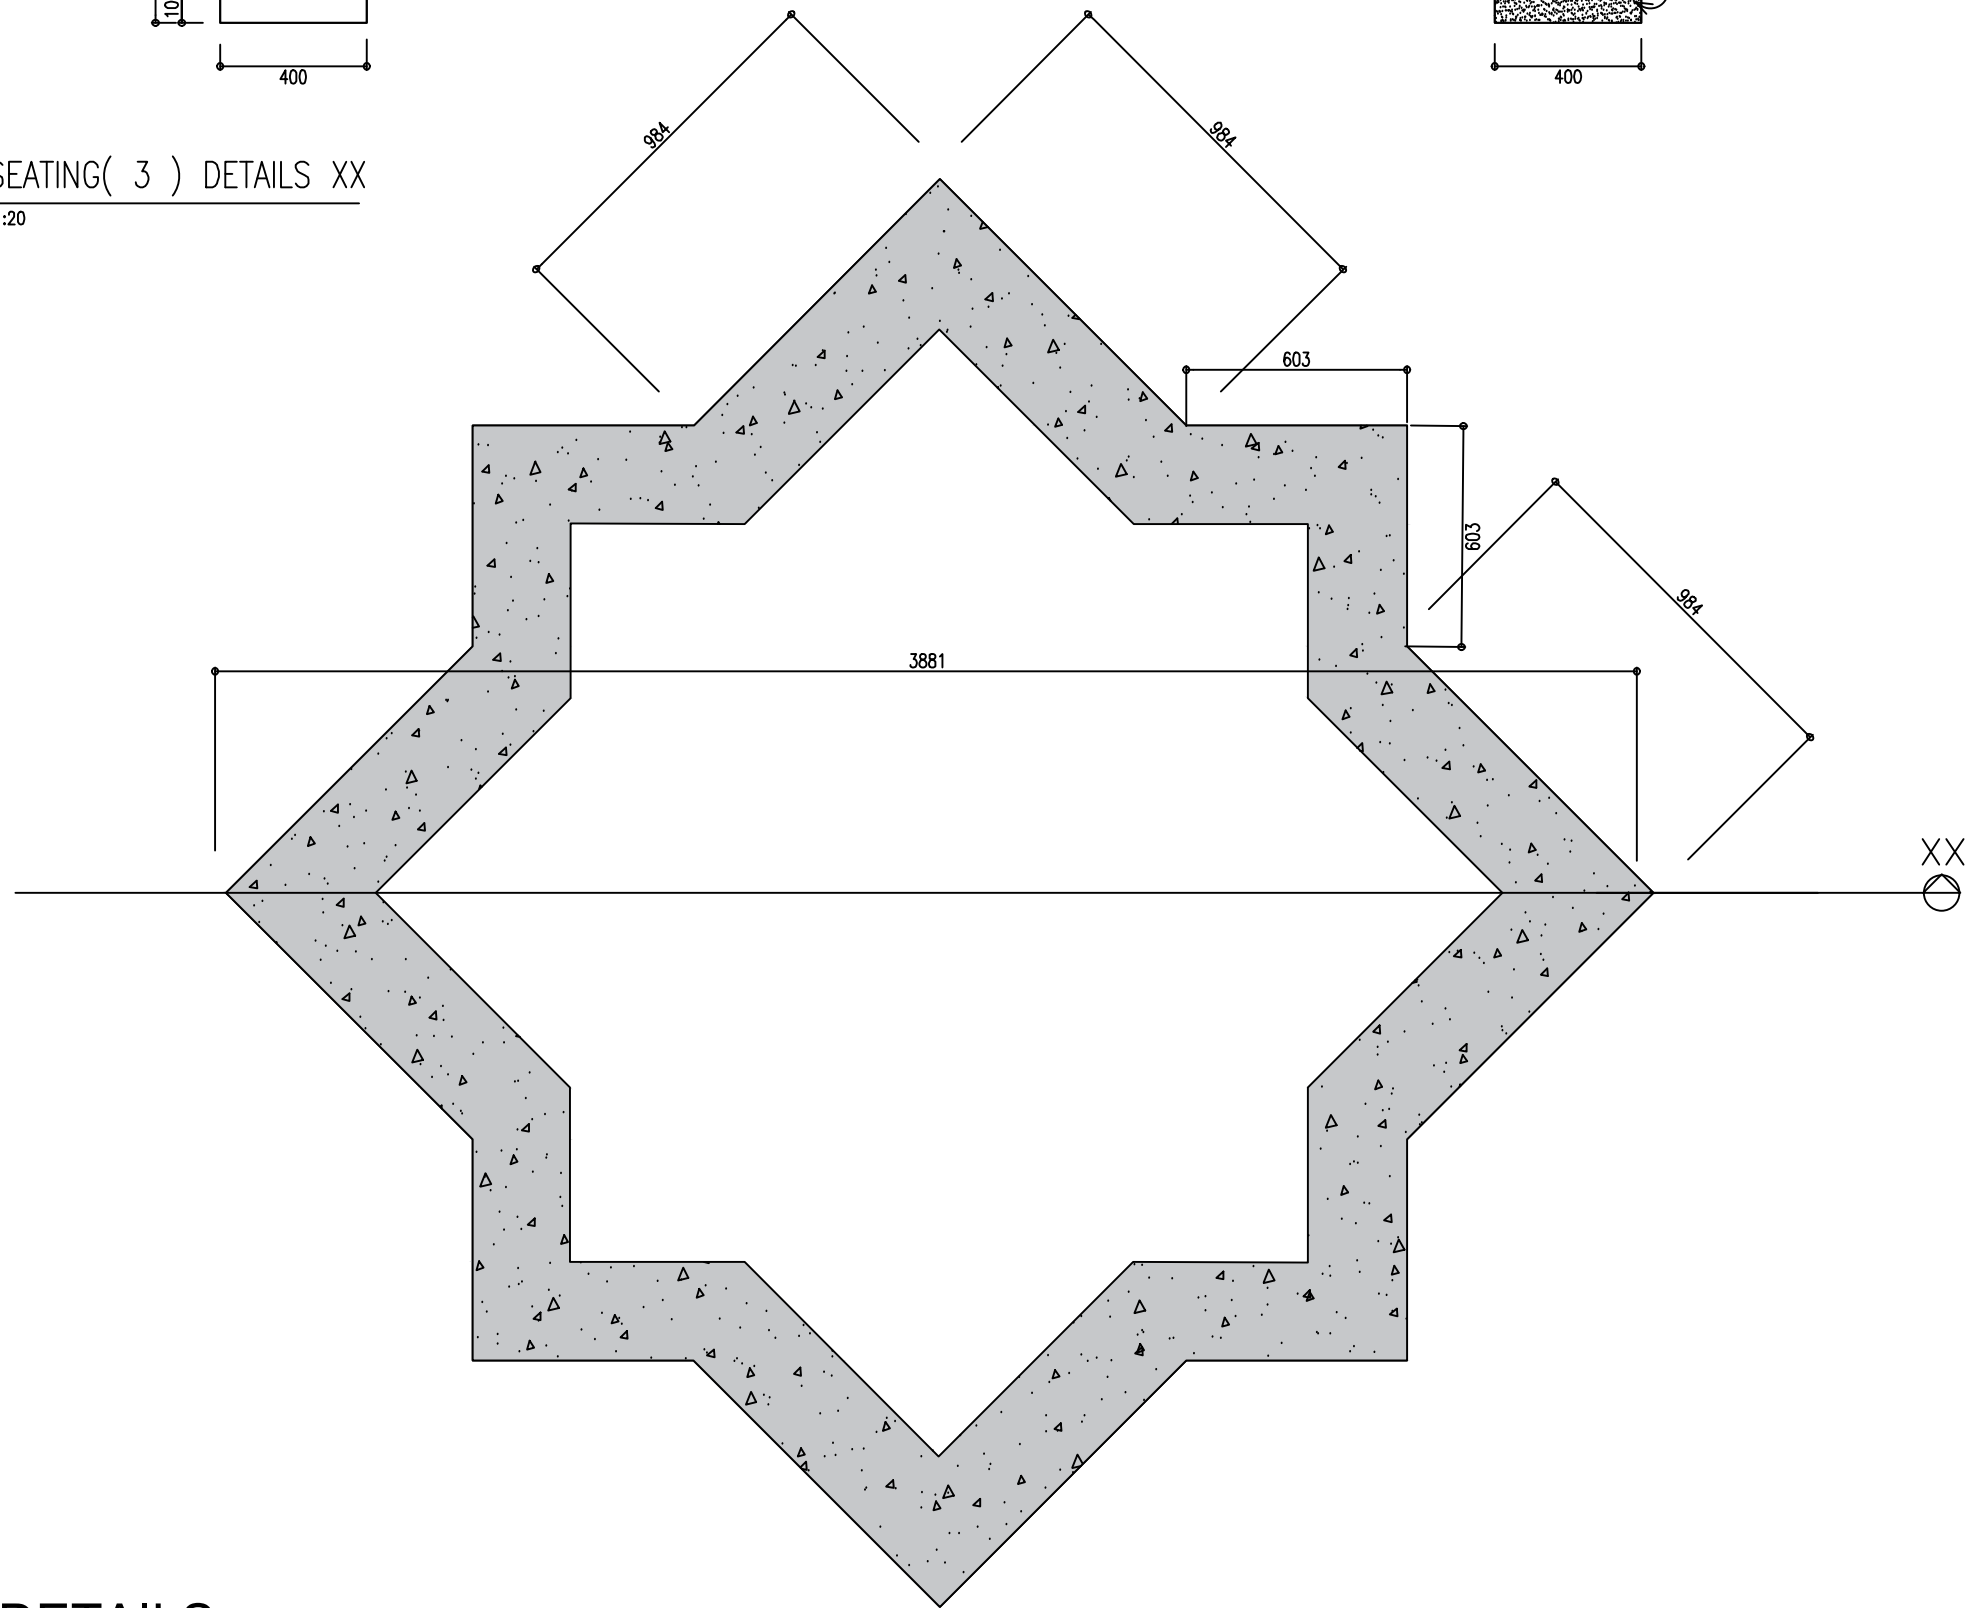

DO NOT SCALE THE DRAWINGS
ALL THE MEASUREMENTS TO
BE CHECKED BY THE
CONTRACTOR ON SITE. ALL
RIGHTS RESERVED. NO PART
OF THIS DOCUMENT MAY BE
REPRODUCED WITHOUT PRIOR
P E R M I S S I O N

H.A.D
architectural service

HUSSAIN
FUVAHMULAH
CITY COUNCIL

PROJECT DETAILS

KANDOVALI FANNU
FUVAHMULAH CITY


11.09.2025

DRAWING TITAL



SEATING 1 DETAILS

DRAWING TITLE: A3
SCALE: 1:100
PAGE NO: A-002

SEATING 3 DETAILS
SCALE 1:50

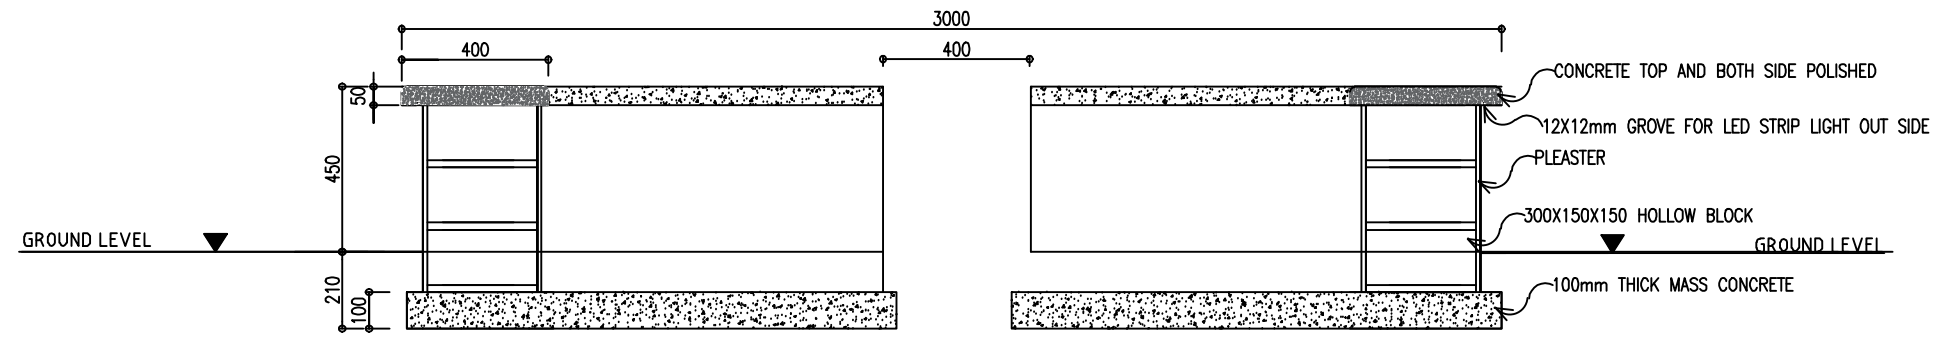

SEATING(3) DETAILS XX
1:20

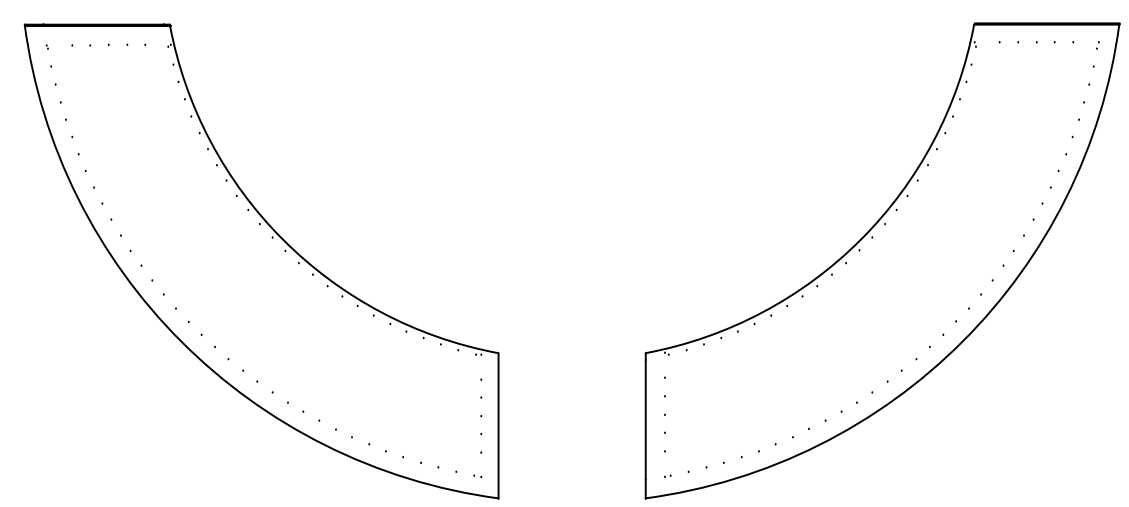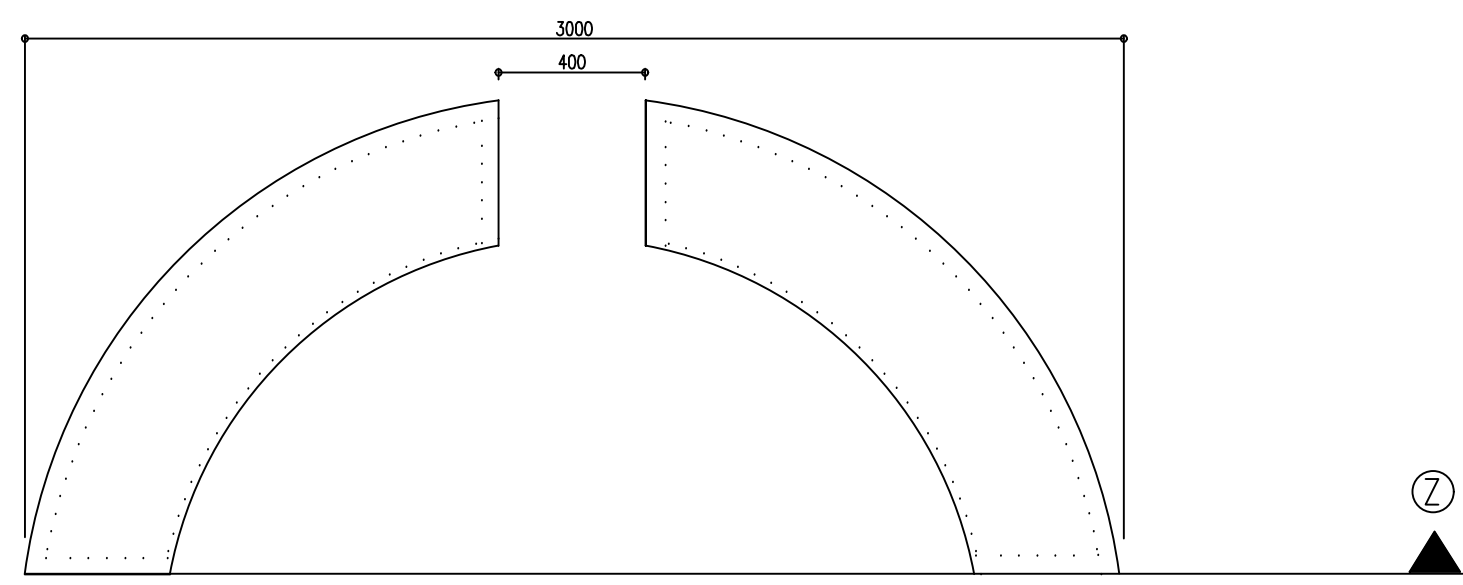

SEATING 4 DETAILS
SCALE 1:50

DO NOT SCALE THE DRAWINGS
ALL THE MEASUREMENTS TO
BE CHECKED BY THE
CONTRACTOR ON SITE. ALL
RIGHTS RESERVED. NO PART
OF THIS DOCUMENT MAY BE
REPRODUCED WITHOUT PRIOR
P E R M I S S I O N

H.A.D
architectural service

HUSSAIN
FUVAHMULAH
CITY COUNCIL

PROJECT DETAILS
KANDOVALI FANNU
FUVAHMULAH CITY


11.09.2025

DRAWING TITAL

SEATING 1 DETAILS

DRAWING TITLE:	A3
SCALE:	1:100
PAGE NO:	A-002

DO NOT SCALE THE DRAWINGS
ALL THE MEASUREMENTS TO
BE CHECKED BY THE
CONTRACTOR ON SITE. ALL
RIGHTS RESERVED. NO PART
OF THIS DOCUMENT MAY BE
REPRODUCED WITHOUT PRIOR
P E R M I S S I O N

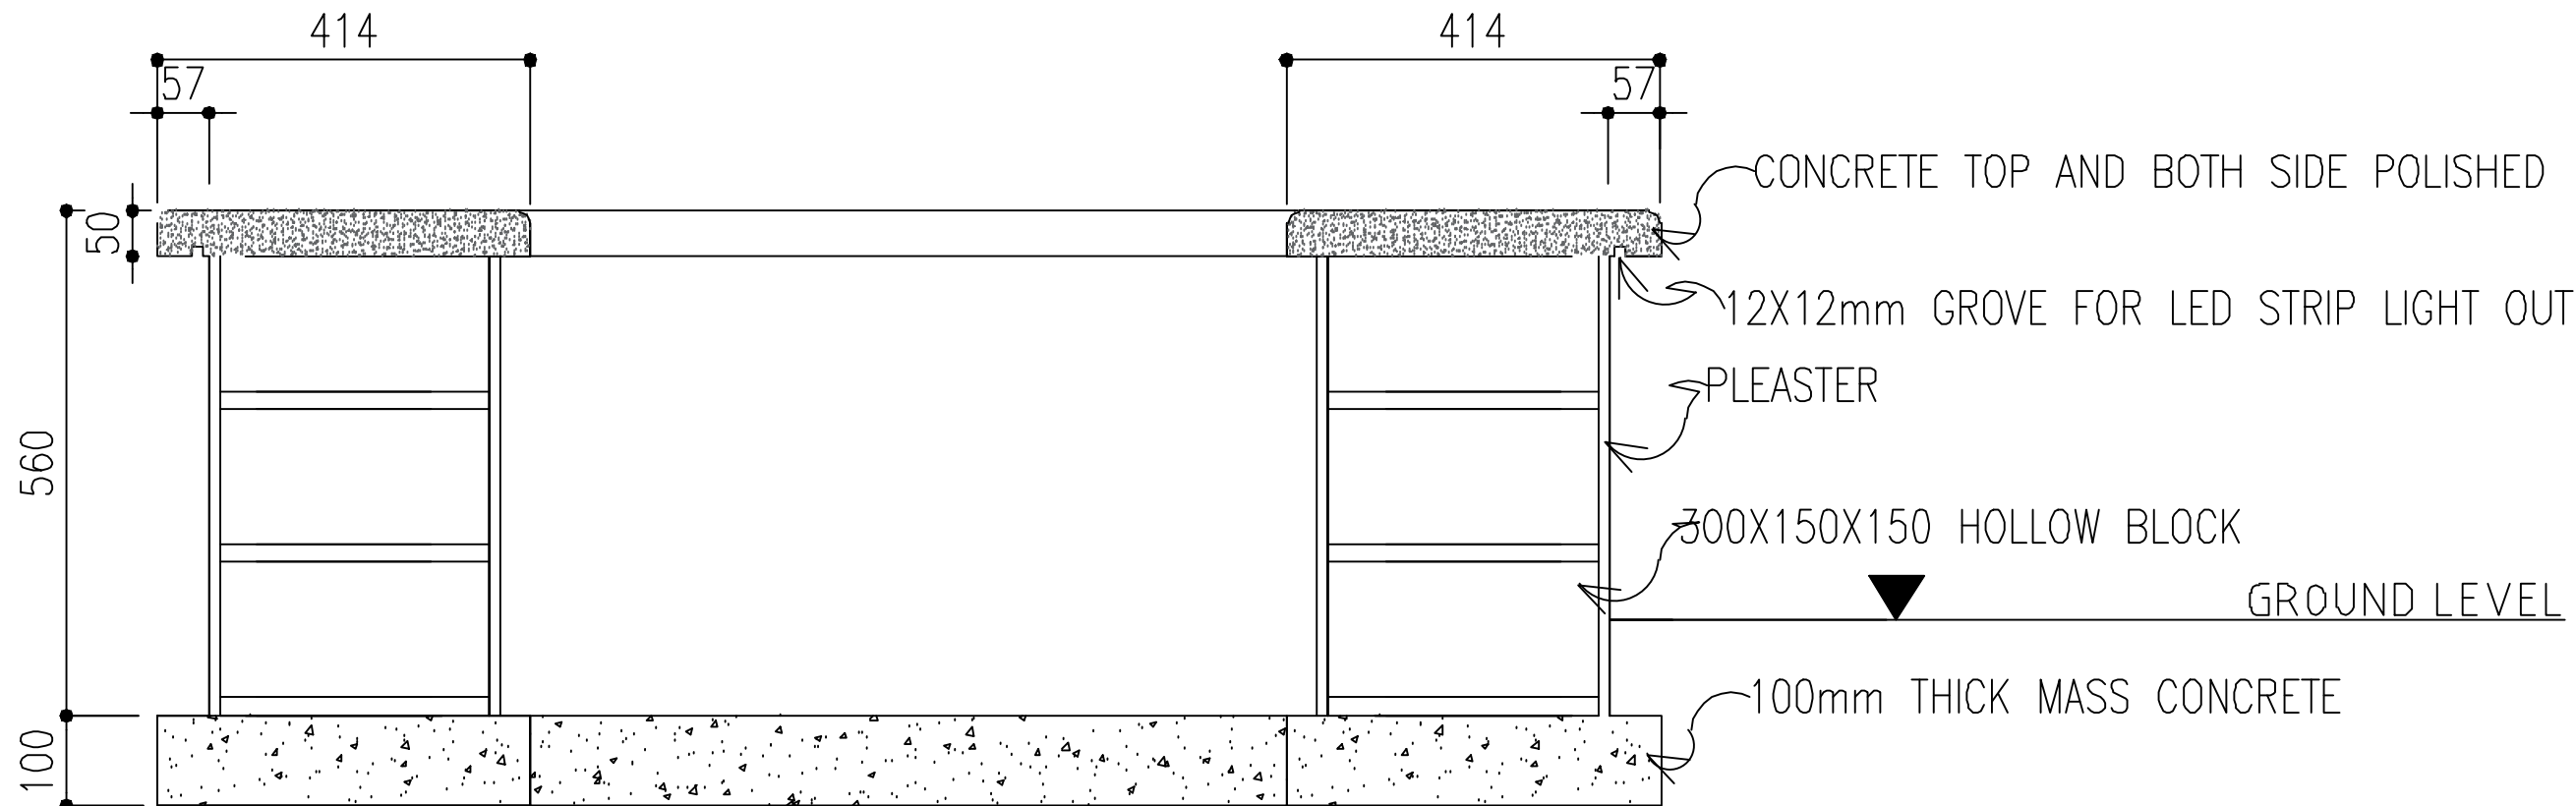

CONCRETE TOP AND BOTH SIDE POLISHED

12X12mm GROVE FOR LED STRIP LIGHT OUT SIDE

PLEASTER

300X150X150 HOLLOW BLOCK

GROUND LEVEL

100mm THICK MASS CONCRETE

.....

.....

.....

.....

.....

H.A.D
architectural service

HUSSAIN

FUVAHMULAH
CITY COUNCIL

PROJECT DETAILS

KANDOVALI FANNU
FUVAHMULAH CITY

11.09.2025

DRAWING TITAL

SEATING 05 DETAILS
SCALE 1:20


SEATING 1 DETAILS

DRAWING TITLE: A3

SCALE: 1:100

PAGE NO: A-002

SEATING 06
SCALE 1:20

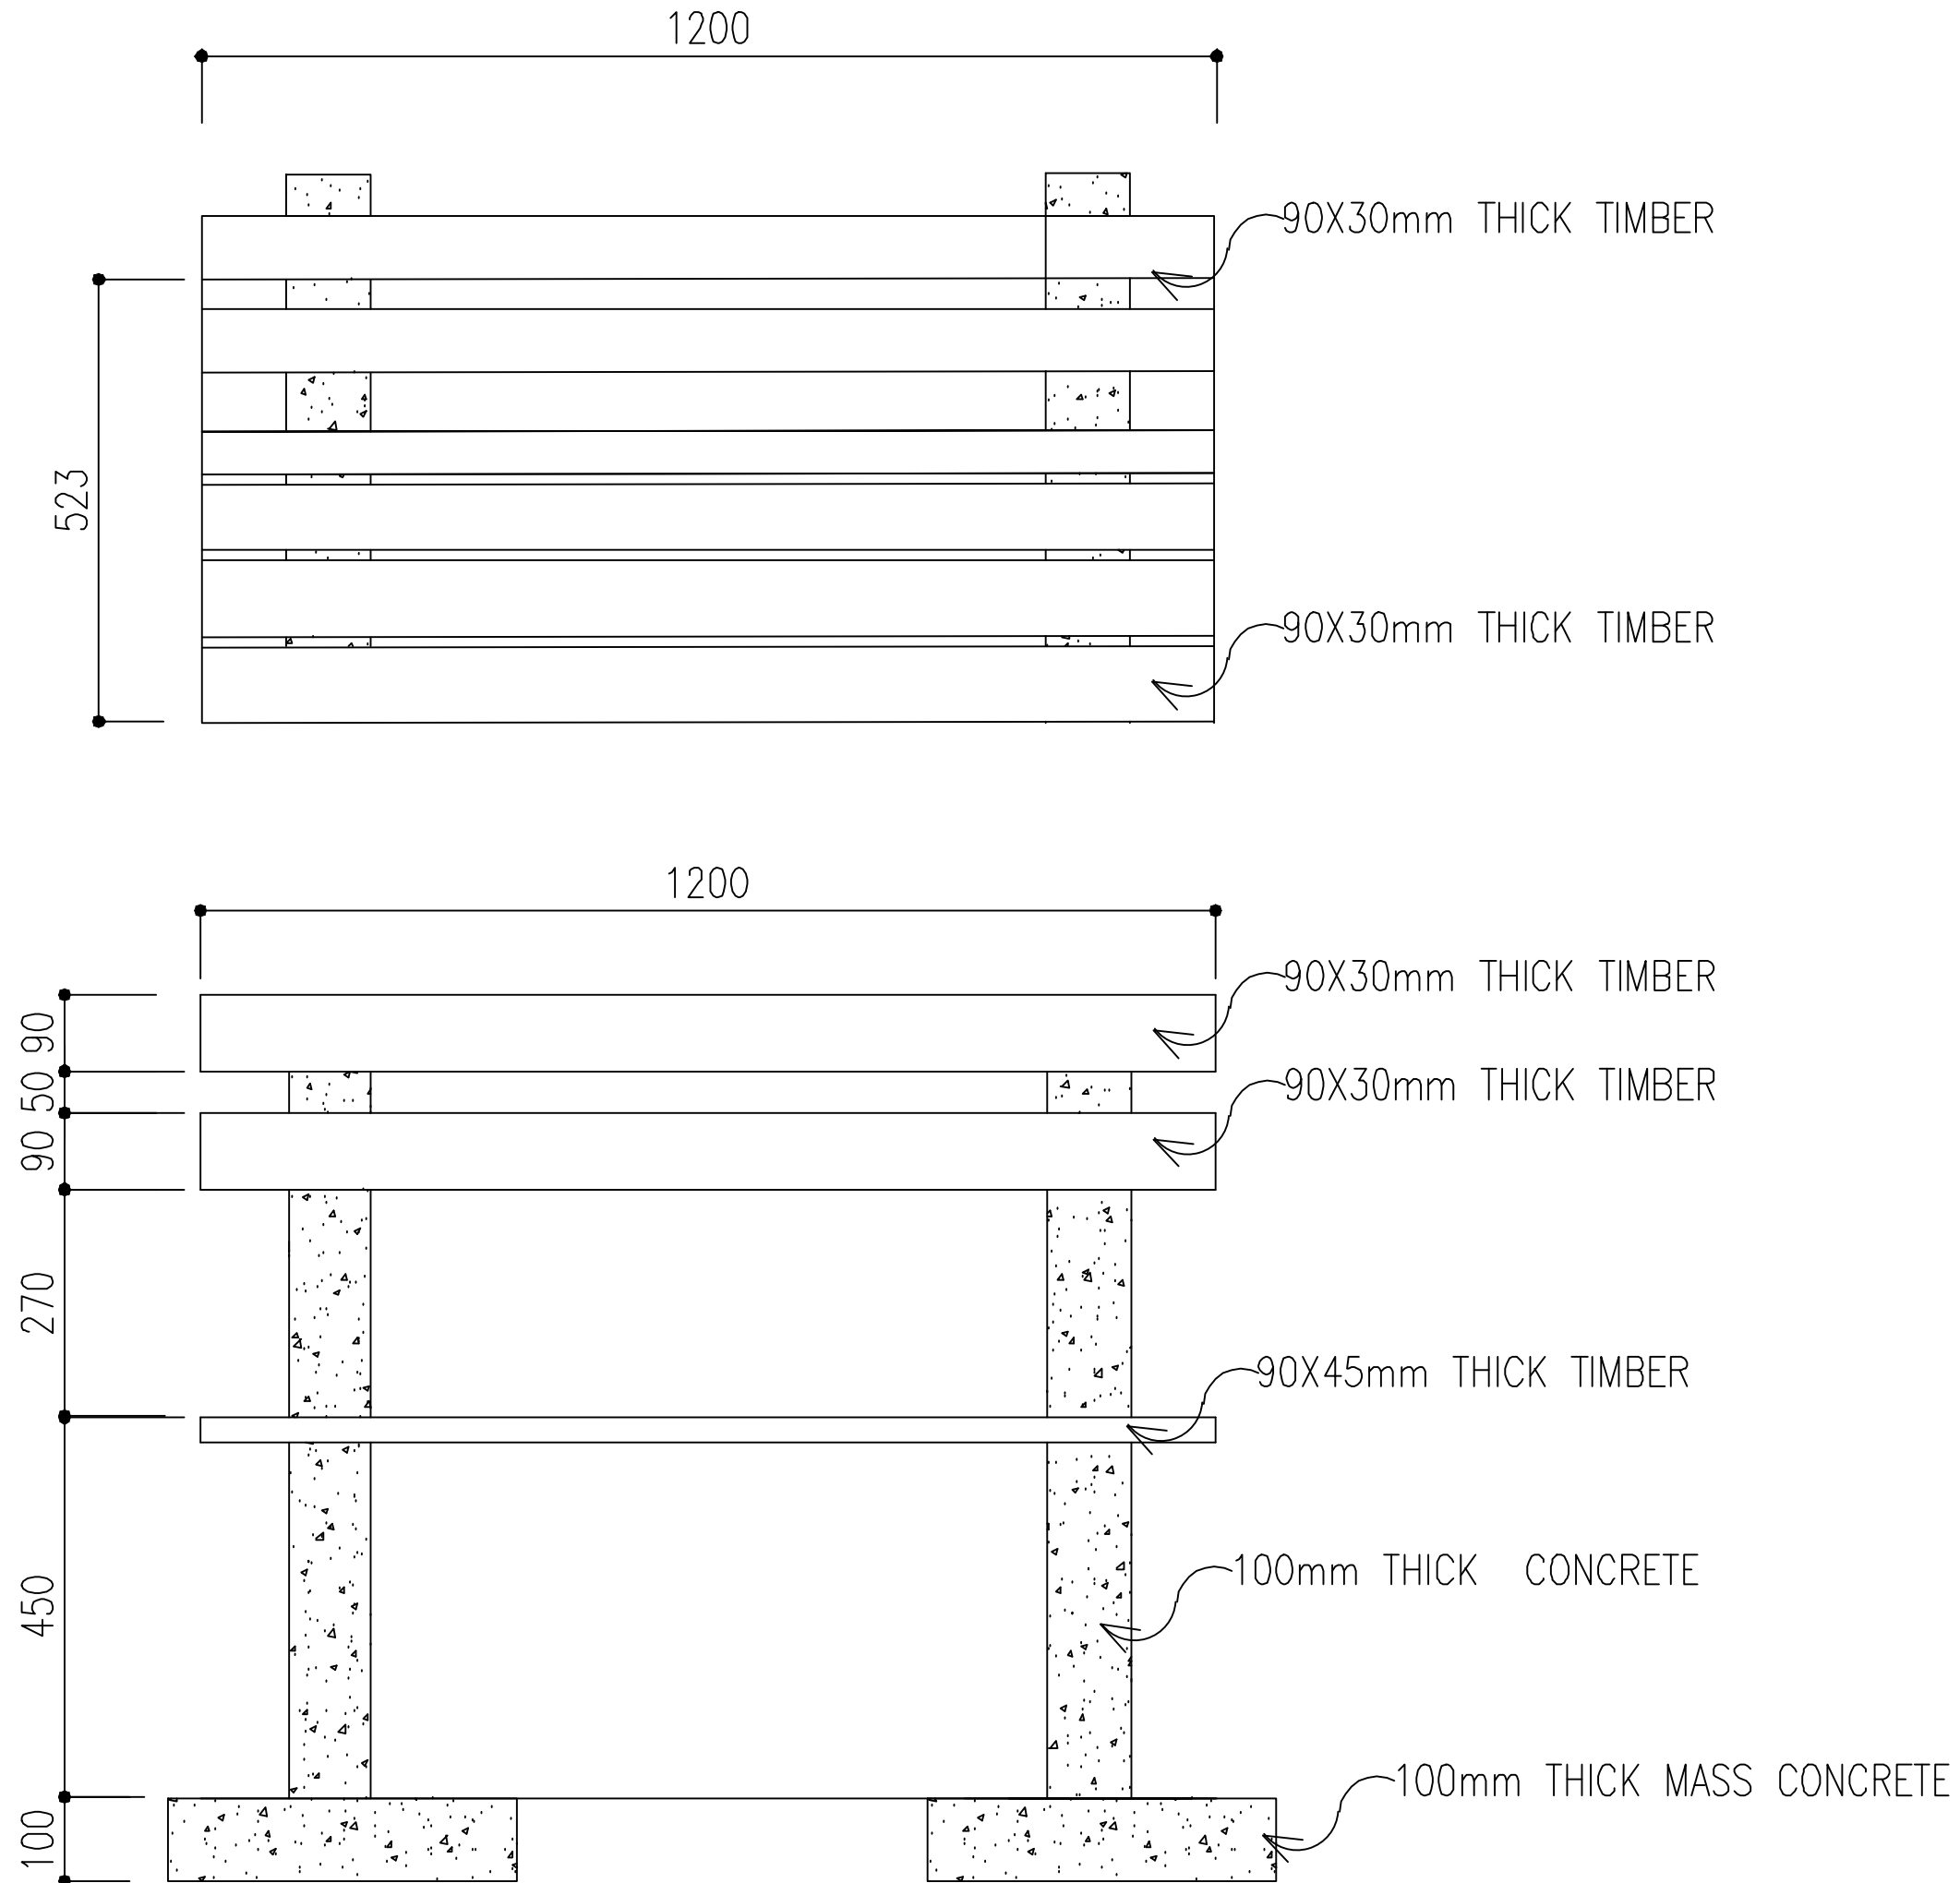

DO NOT SCALE THE DRAWINGS
ALL THE MEASUREMENTS TO
BE CHECKED BY THE
CONTRACTOR ON SITE. ALL
RIGHTS RESERVED. NO PART
OF THIS DOCUMENT MAY BE
REPRODUCED WITHOUT PRIOR
P E R M I S S I O N

.....
.....
.....
.....
.....
.....

H.A.D
architectural service

HUSSAIN
FUVAHMULAH
CITY COUNCIL



PROJECT DETAILS
KANDOVALI FANNU
FUVAHMULAH CITY

11.09.2025

DRAWING TITAL

SEATING 1 **DETAILS**

DRAWING TITLE:	A3
SCALE:	1:100
PAGE NO:	A-002

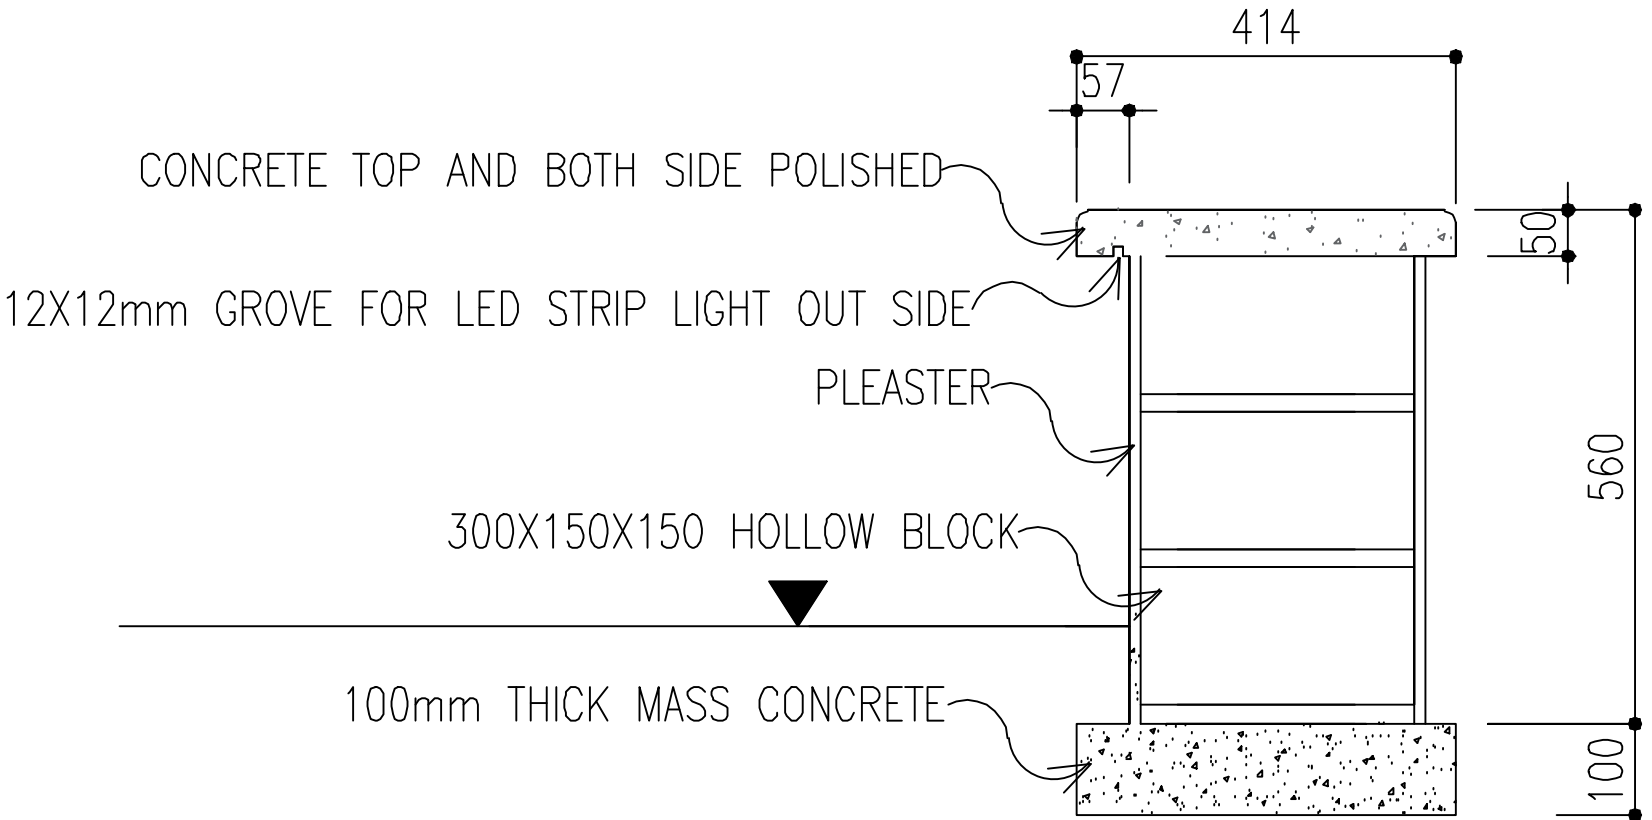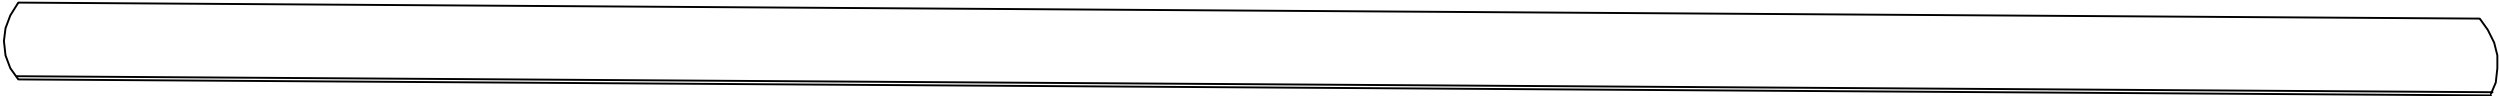

DO NOT SCALE THE DRAWINGS
ALL THE MEASUREMENTS TO
BE CHECKED BY THE
CONTRACTOR ON SITE. ALL
RIGHTS RESERVED. NO PART
OF THIS DOCUMENT MAY BE
REPRODUCED WITHOUT PRIOR
P E R M I S S I O N

H.A.D
architectural service

HUSSAIN
FUVAHMULAH
CITY COUNCIL

PROJECT DETAILS
KANDOVALI FANNU
FUVAHMULAH CITY

11.09.2025


DRAWING TITAL

SEATING 1 DETAILS

DRAWING TITLE:	A3
SCALE:	1:100
PAGE NO:	A-002

SEATING 07
SCALE 1:20

SEATING 22
SCALE 1:20

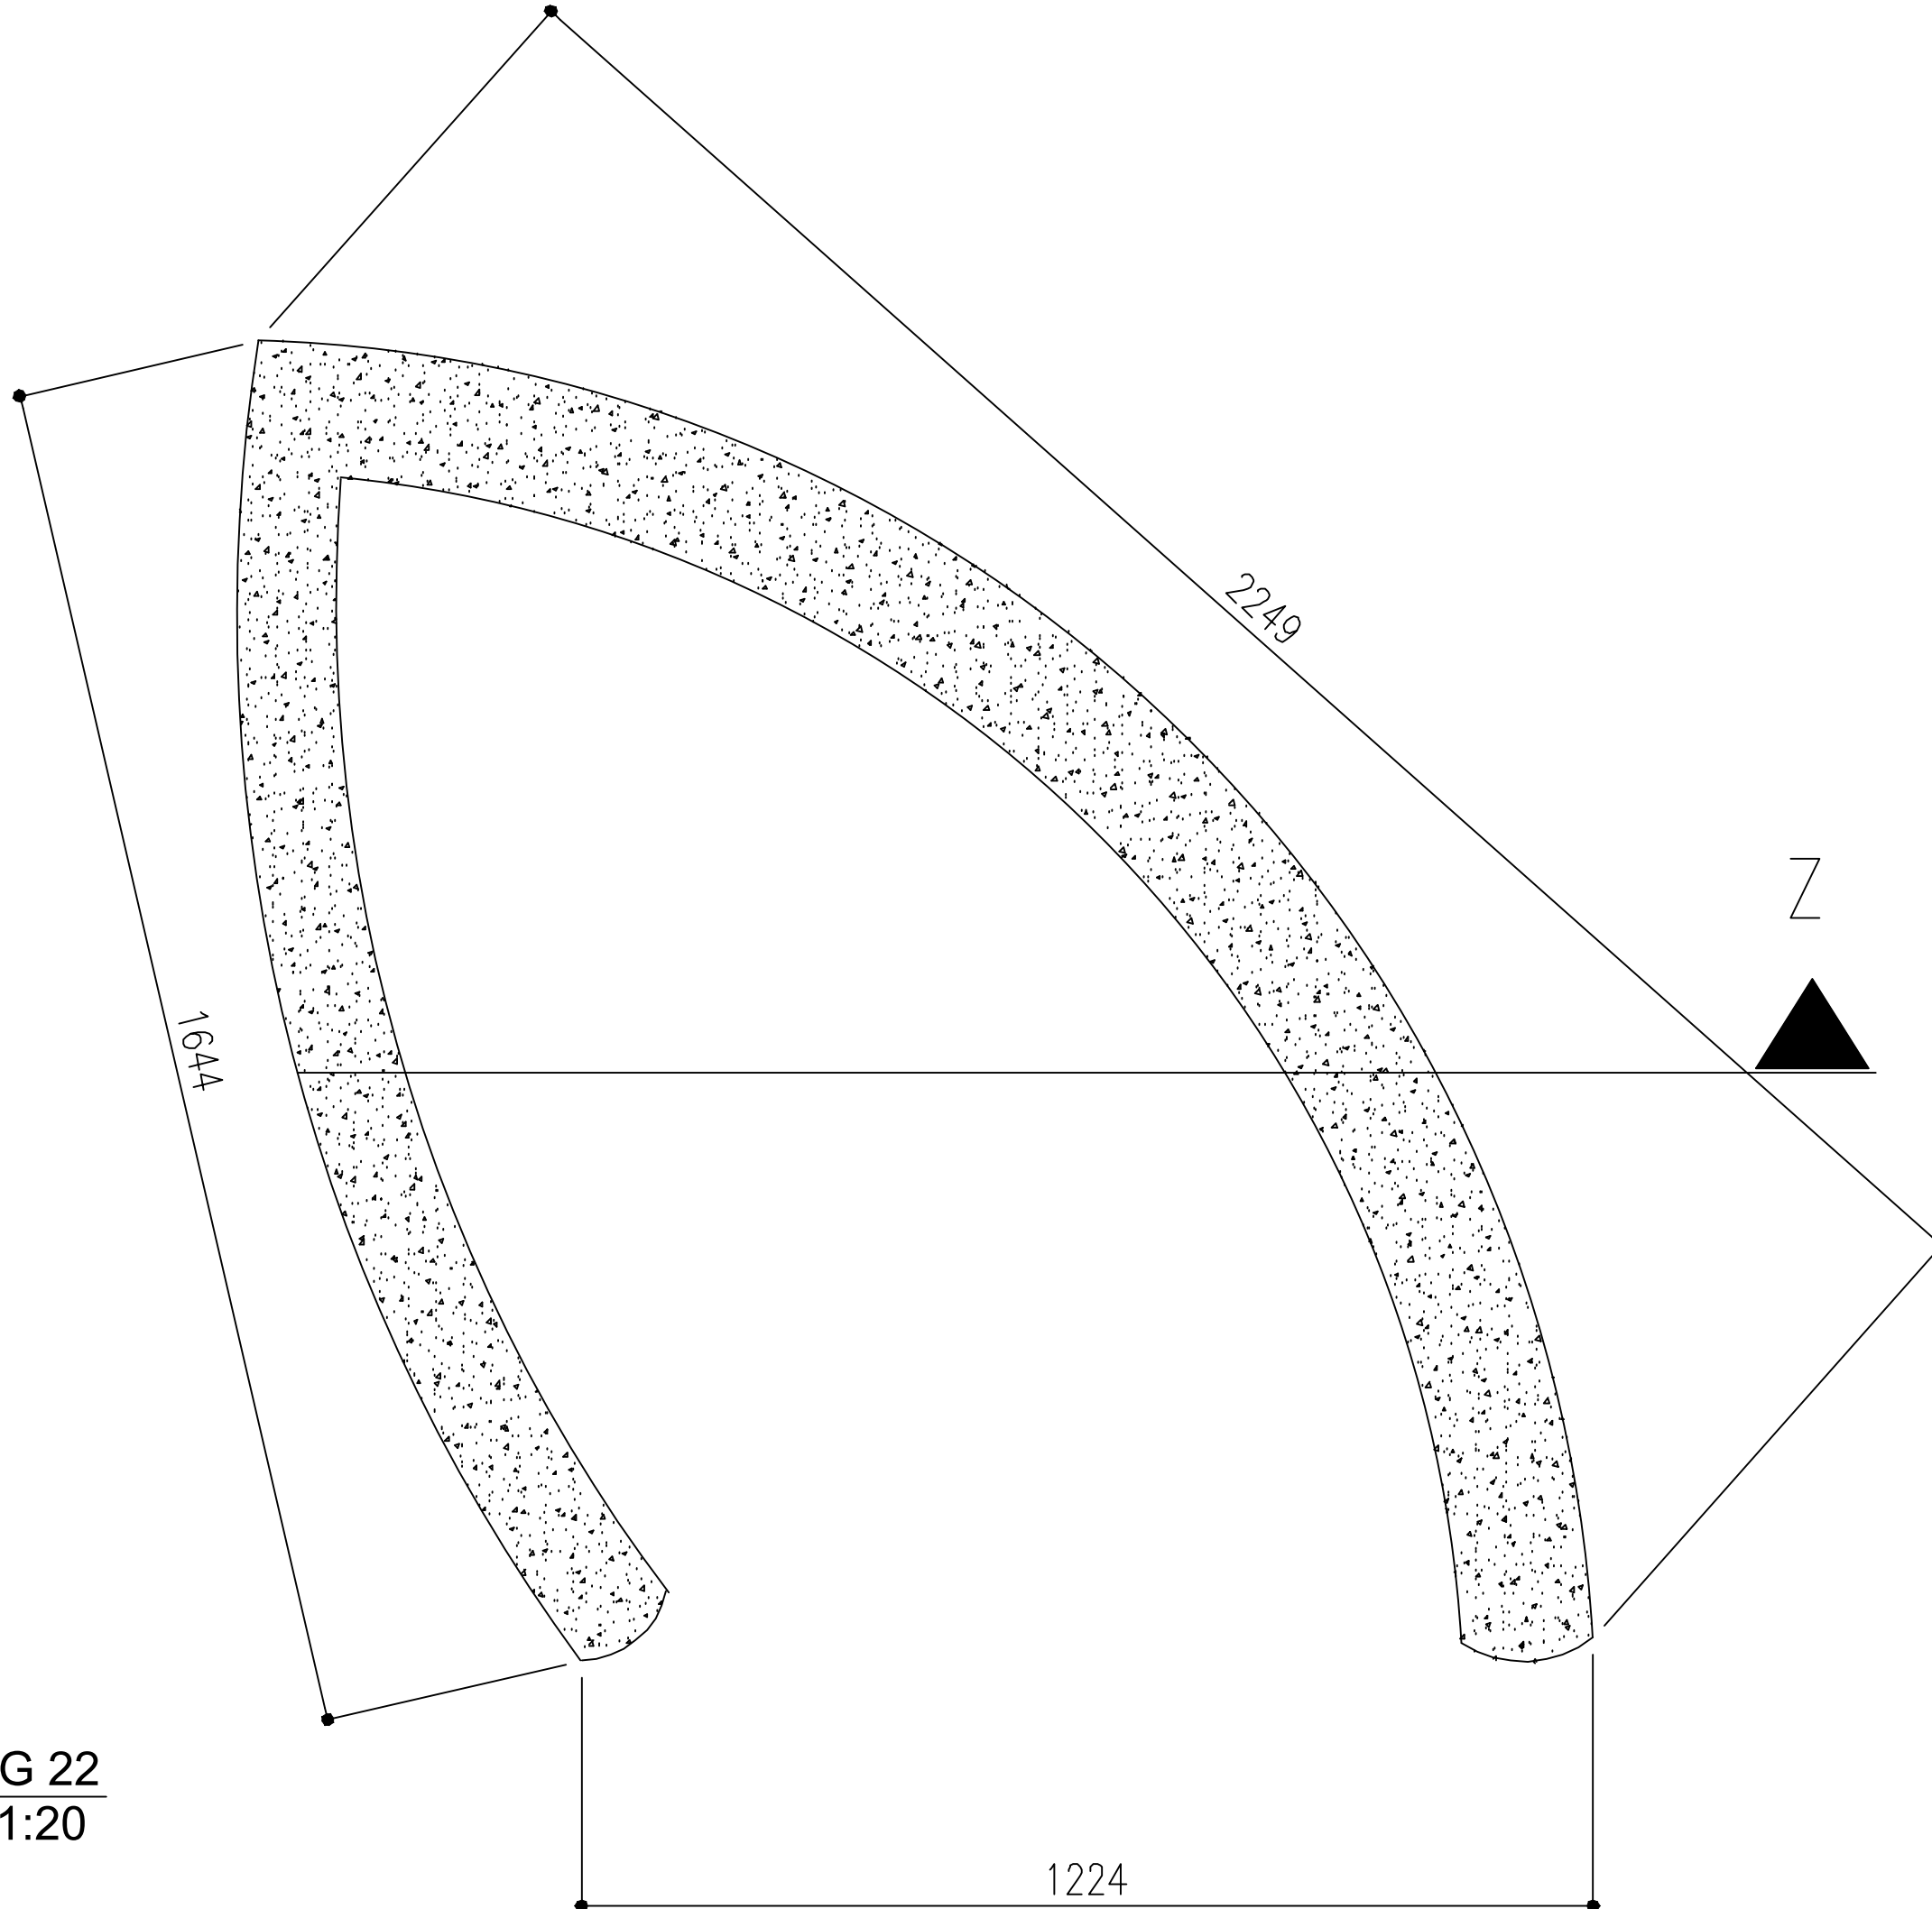

DO NOT SCALE THE DRAWINGS
ALL THE MEASUREMENTS TO
BE CHECKED BY THE
CONTRACTOR ON SITE. ALL
RIGHTS RESERVED. NO PART
OF THIS DOCUMENT MAY BE
REPRODUCED WITHOUT PRIOR
P E R M I S S I O N

H.A.D
architectural service

HUSSAIN
FUVAHMULAH
CITY COUNCIL



PROJECT DETAILS
KANDOVALI FANNU
FUVAHMULAH CITY

11.09.2025

DRAWING TITAL

SEATING 1 DETAILS

DRAWING TITLE: A3
SCALE: 1:100
PAGE NO: A-002

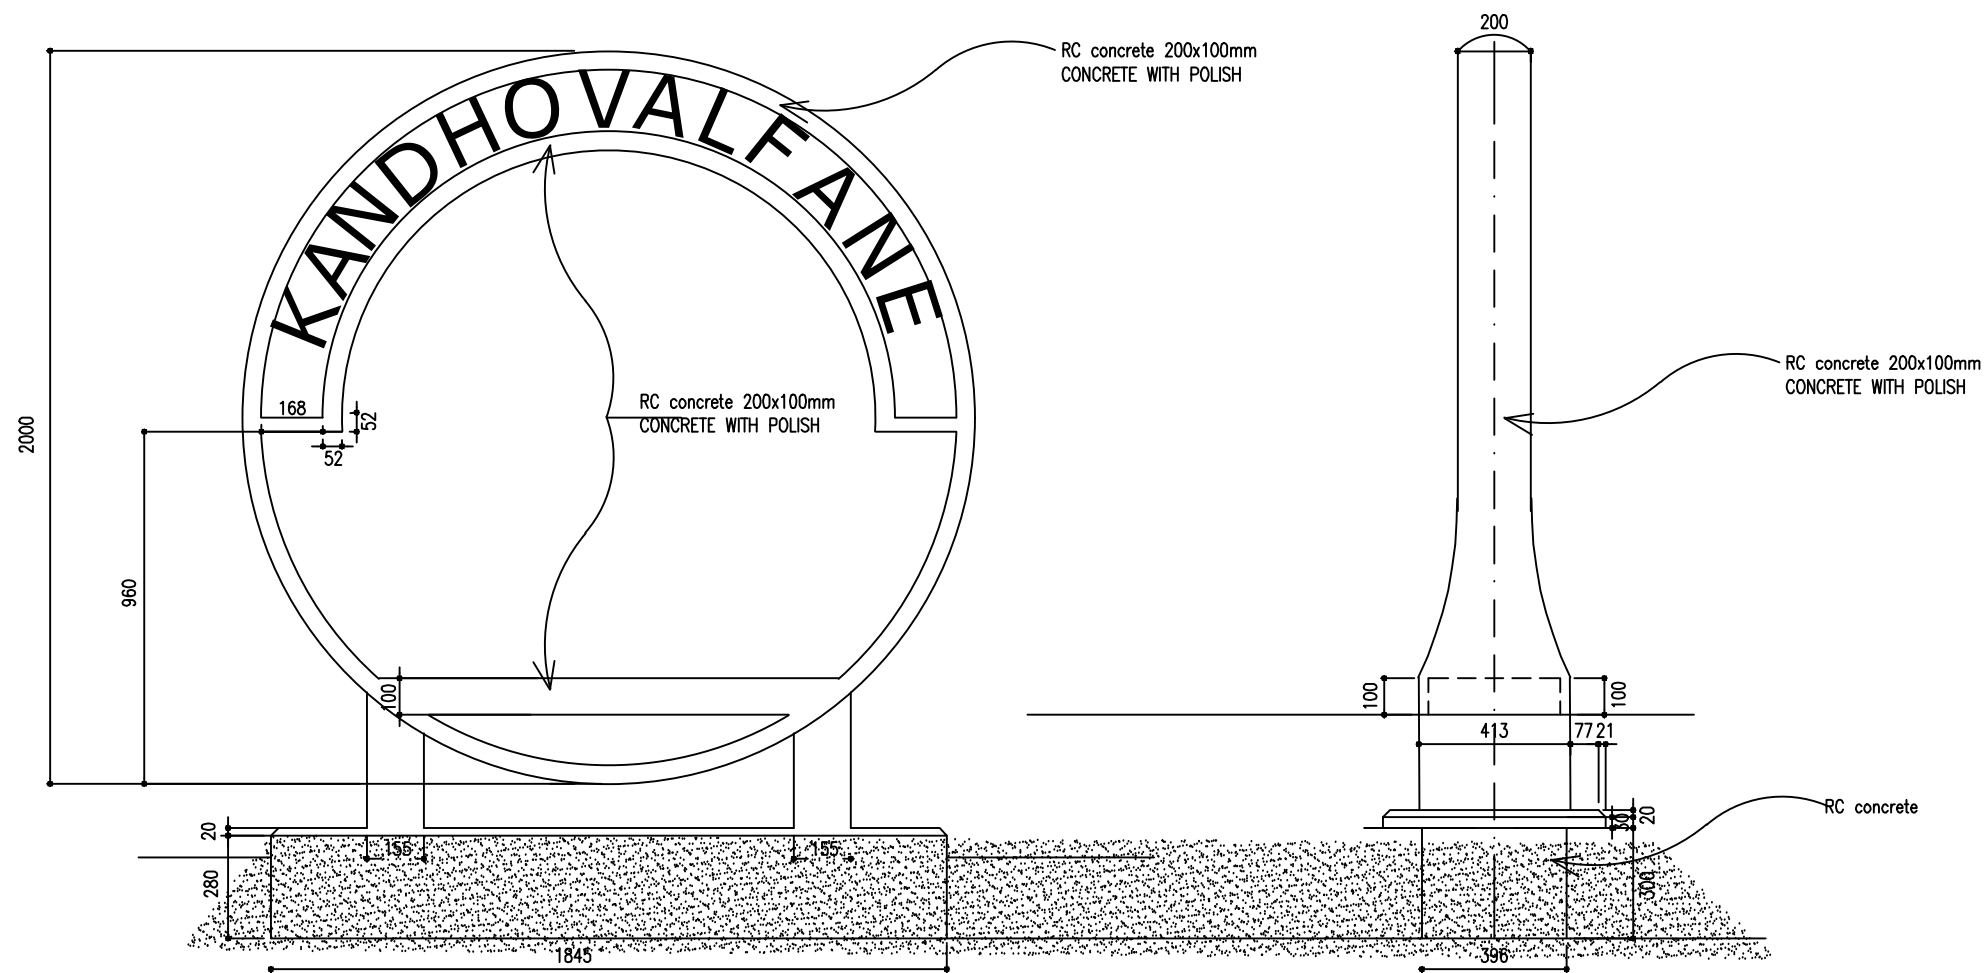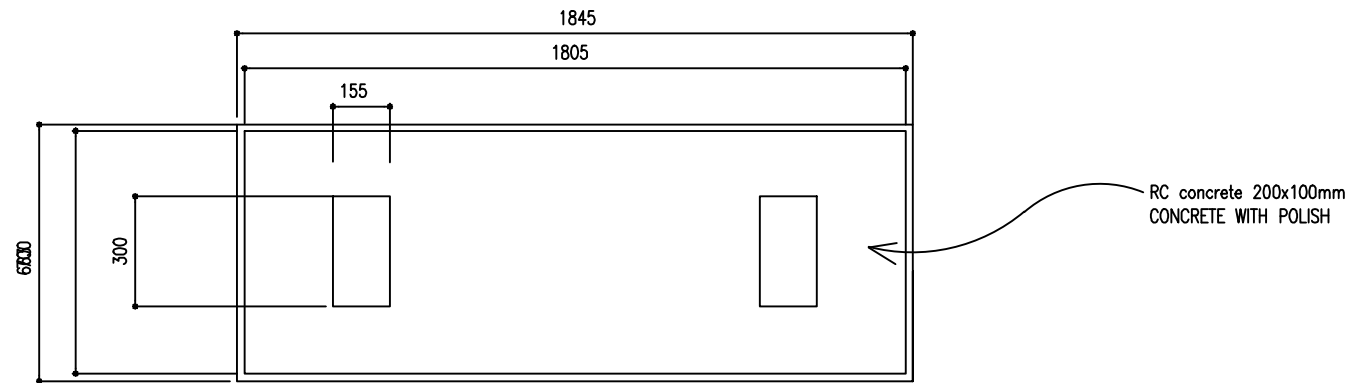

DO NOT SCALE THE DRAWINGS
ALL THE MEASUREMENTS TO
BE CHECKED BY THE
CONTRACTOR ON SITE. ALL
RIGHTS RESERVED. NO PART
OF THIS DOCUMENT MAY BE
REPRODUCED WITHOUT PRIOR
P E R M I S S I O N

H.A.D
architectural service

HUSSAIN
FUVAHMULAH
CITY COUNCIL

PROJECT DETAILS
KANDOVALI FANNU
FUVAHMULAH CITY

11.09.2025

DRAWING TITAL

SEATING 1 DETAILS

DRAWING TITLE: A3
SCALE: 1:100
PAGE NO: A-002

PHOTO POINT DETAILS
SCALE 1:50



DO NOT SCALE THE DRAWINGS
ALL THE MEASUREMENTS TO
BE CHECKED BY THE
CONTRACTOR ON SITE. ALL
RIGHTS RESERVED. NO PART
OF THIS DOCUMENT MAY BE
REPRODUCED WITHOUT PRIOR
P E R M I S S I O N

.....
.....
.....
.....
.....
.....

H.A.D
architectural service

.....
HUSSAIN
.....
FUVAHMULAH
CITY COUNCIL
.....

PROJECT DETAILS
KANDOVALI FANNU
FUVAHMULAH CITY



11.09.2025

DRAWING TITAL

SEATING 1 DETAILS

DRAWING TITLE: A3
SCALE: 1:100
PAGE NO: A-002

SIGN BOARD DETAILS
SCALE 1:20

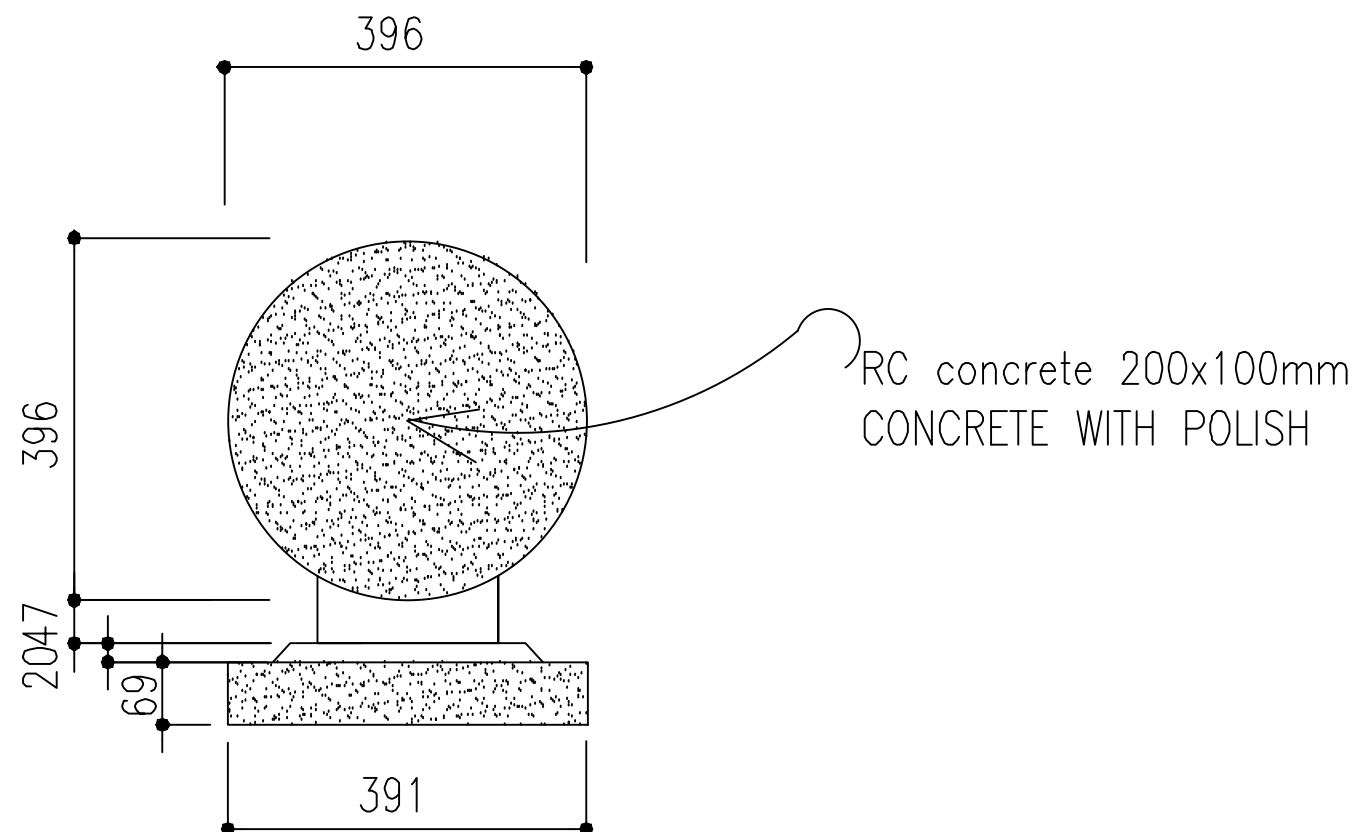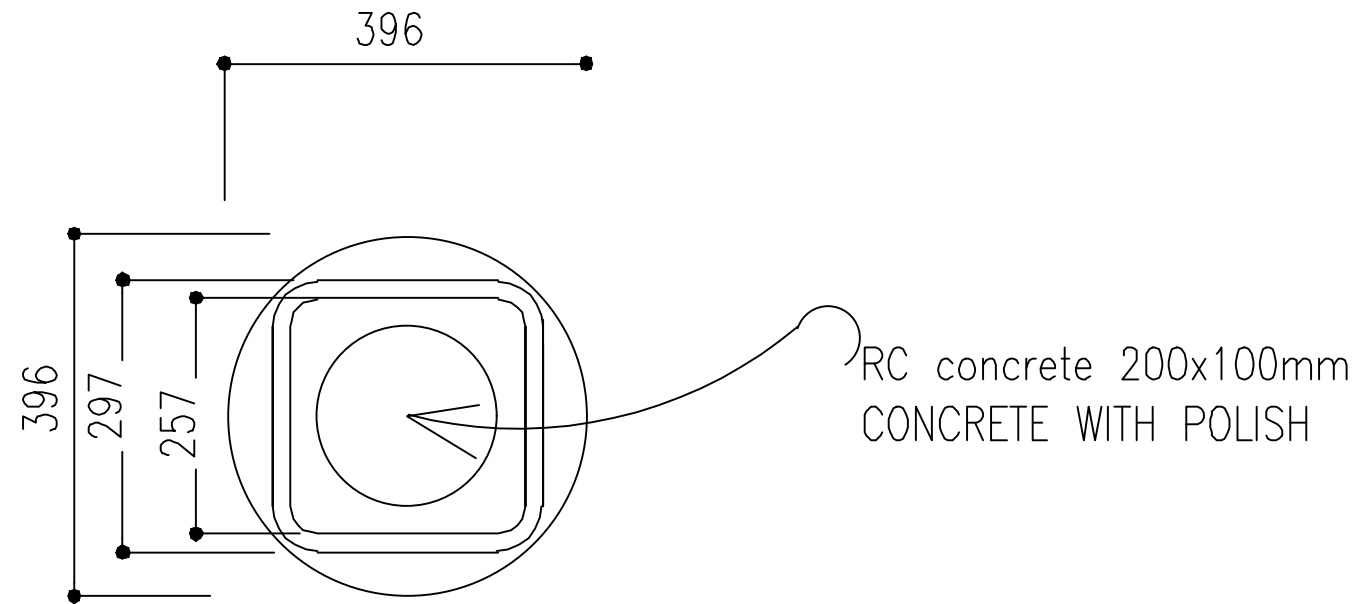

BOLLARD
SCALE 1:20

DO NOT SCALE THE DRAWINGS
ALL THE MEASUREMENTS TO
BE CHECKED BY THE
CONTRACTOR ON SITE. ALL
RIGHTS RESERVED. NO PART
OF THIS DOCUMENT MAY BE
REPRODUCED WITHOUT PRIOR
P E R M I S S I O N

H.A.D
architectural service

HUSSAIN
FUVAHMULAH
CITY COUNCIL

PROJECT DETAILS


KANDOVALI FANNU
FUVAHMULAH CITY

11.09.2025


DRAWING TITAL

SEATING 1 DETAILS


DRAWING TITLE:	A3
SCALE:	1:100
PAGE NO:	A-002

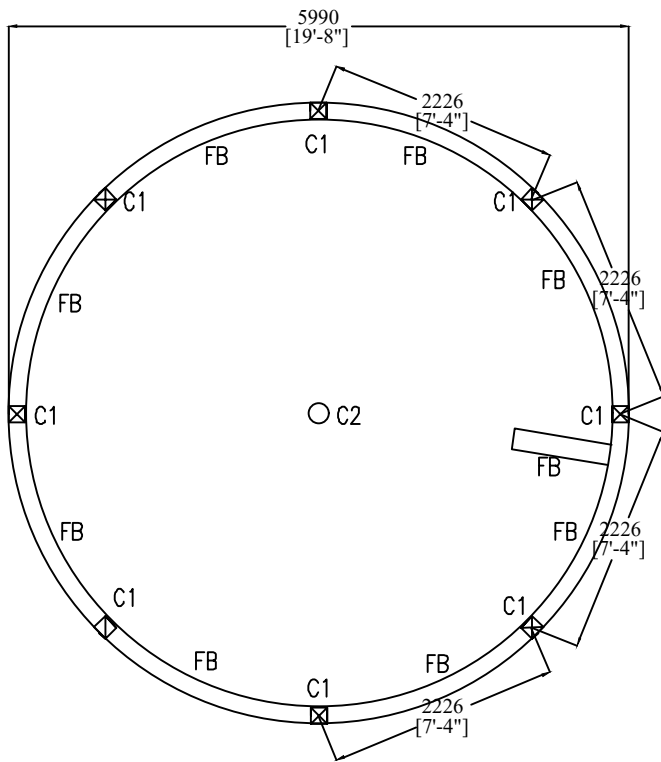


FOUNDATION BEAM
1:100

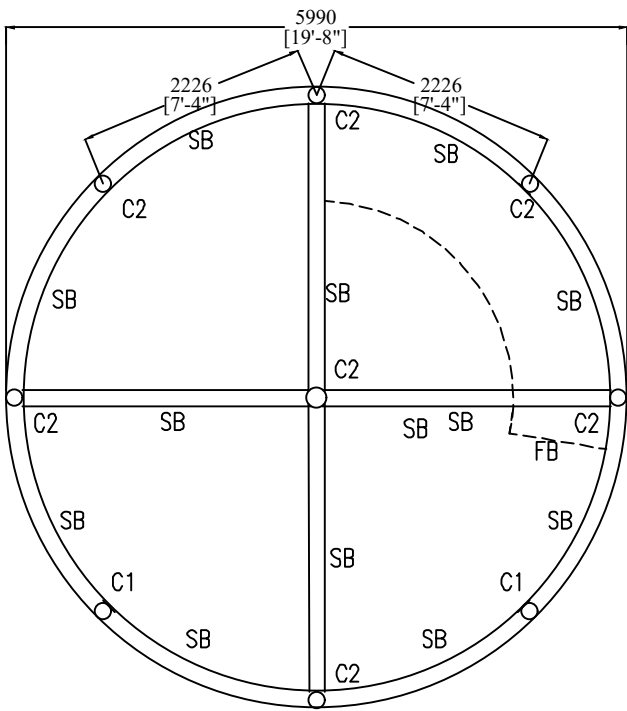

FIRST FLOOR BEAM
1:100

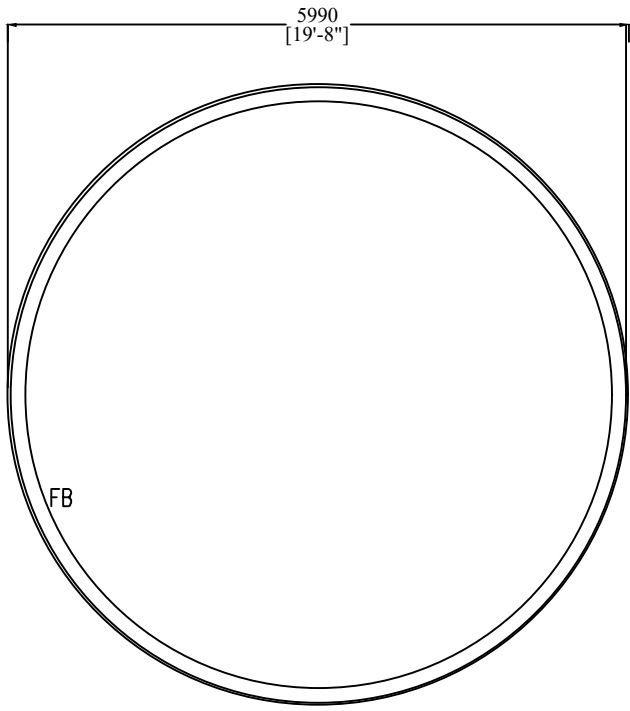

ROOF BEAM
1:100

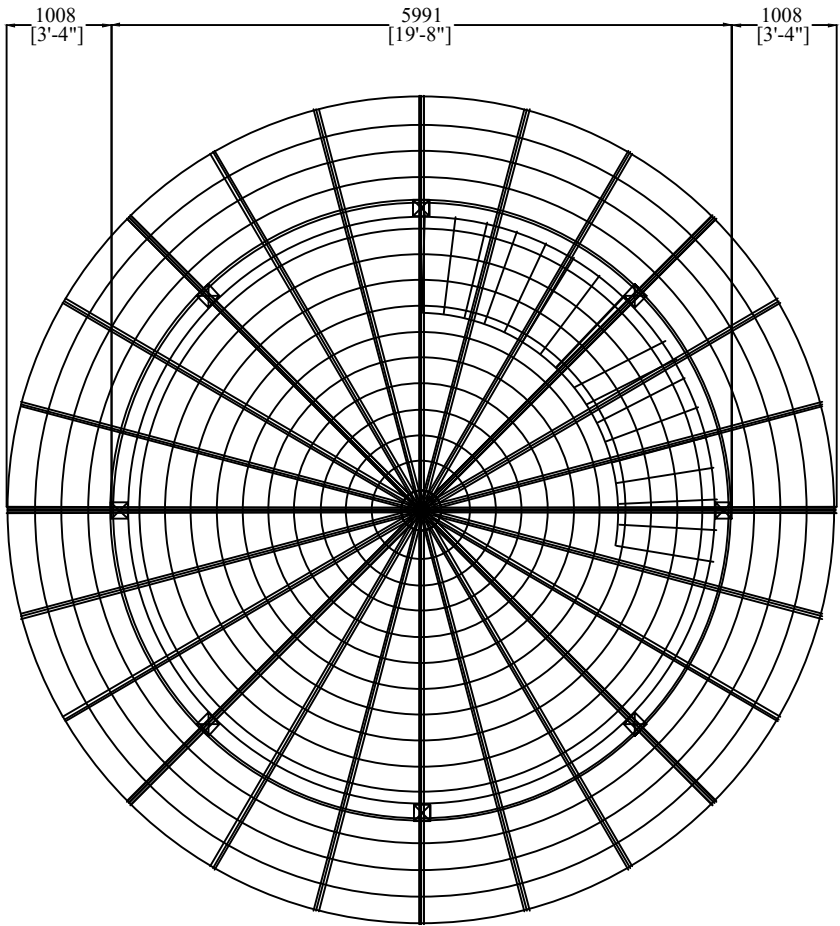

1:100
ROOF FRAME

DO NOT SCALE THE DRAWINGS
ALL THE MEASUREMENTS TO
BE CHECKED BY THE
CONTRACTOR ON SITE. ALL
RIGHTS RESERVED. NO PART
OF THIS DOCUMENT MAY BE
REPRODUCED WITHOUT PRIOR
P E R M I S S I O N

H.A.D
architectural service

HUSSAIN
FUVAHMULAH
CITY COUNCIL

PROJECT DETAILS
KANDOVALI FANNU
FUVAHMULAH CITY


11.09.2025

DRAWING TITAL


SEATING 1 DETAILS

DRAWING TITLE: A3
SCALE: 1:100
PAGE NO: A-002

SUNSET HUT FLOOR PLANS
SCALE 1:100

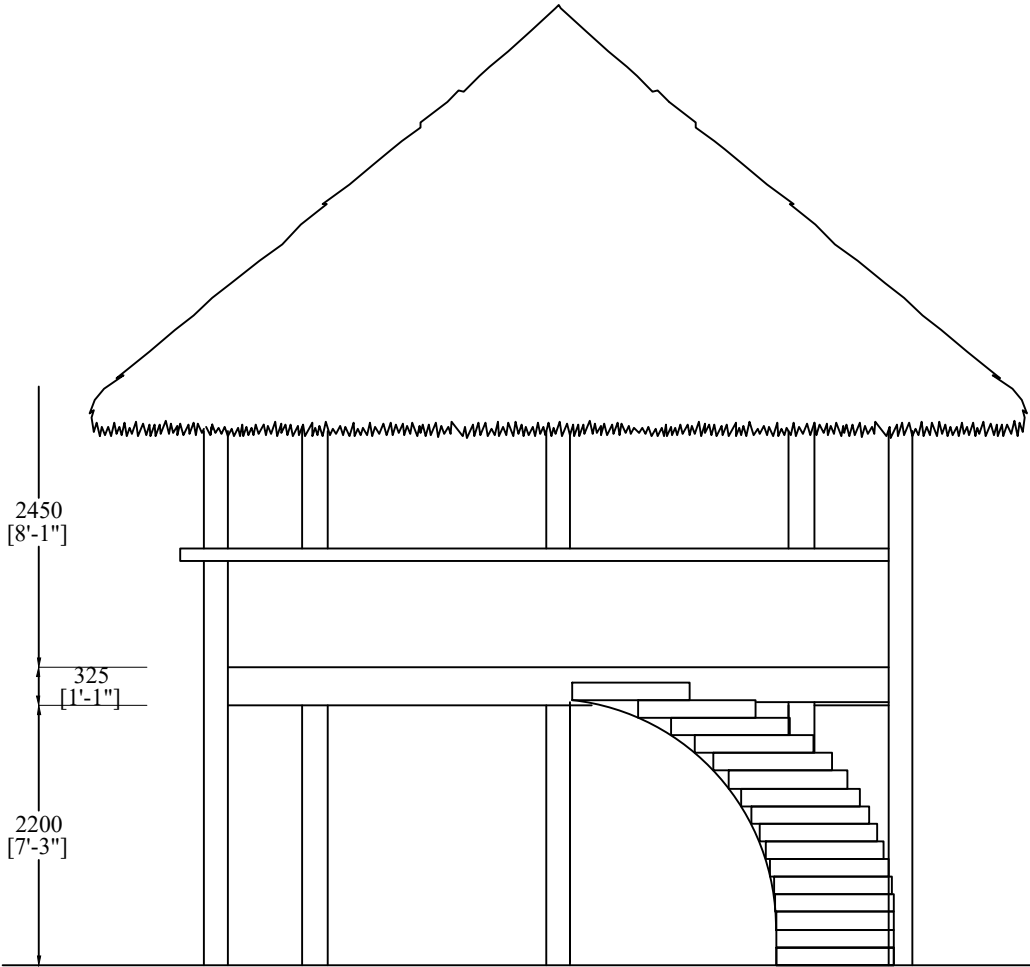

ELEVATION A
1:100

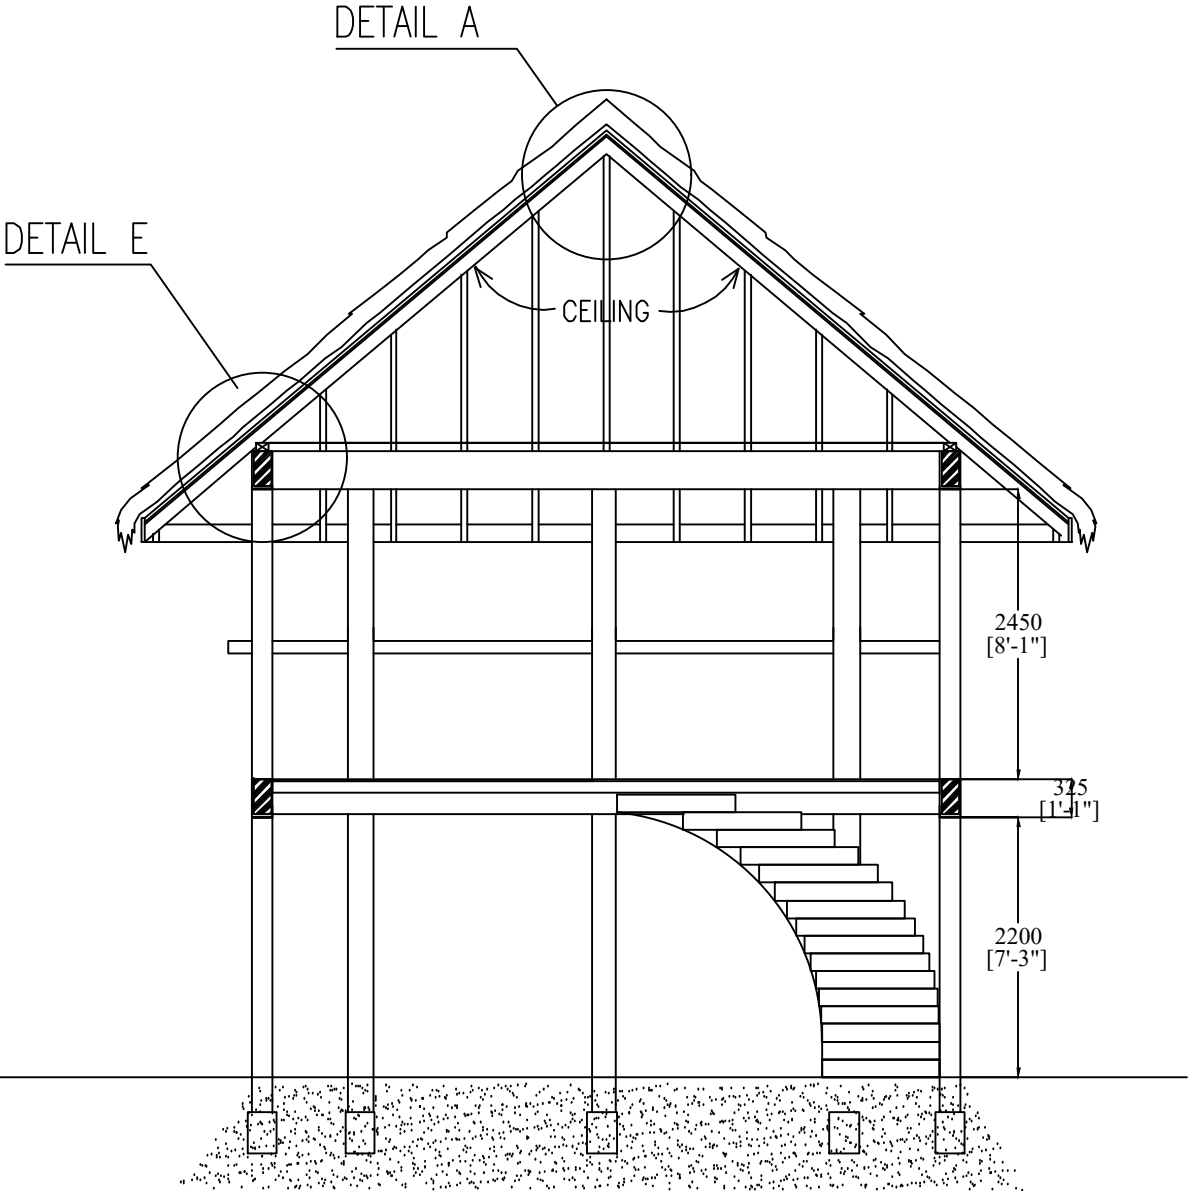

SECTION Y-Y
1:100

DO NOT SCALE THE DRAWINGS
ALL THE MEASUREMENTS TO
BE CHECKED BY THE
CONTRACTOR ON SITE. ALL
RIGHTS RESERVED. NO PART
OF THIS DOCUMENT MAY BE
REPRODUCED WITHOUT PRIOR
P E R M I S S I O N

H.A.D
architectural service

HUSSAIN
FUVAHMULAH
CITY COUNCIL

PROJECT DETAILS
KANDOVALI FANNU
FUVAHMULAH CITY

11.09.2025


DRAWING TITAL

SEATING 1 DETAILS


DRAWING TITLE: A3
SCALE: 1:100
PAGE NO: A-002

SUNSET HUT ELEVATION
SCALE 1:100

DO NOT SCALE THE DRAWINGS
ALL THE MEASUREMENTS TO
BE CHECKED BY THE
CONTRACTOR ON SITE. ALL
RIGHTS RESERVED. NO PART
OF THIS DOCUMENT MAY BE
REPRODUCED WITHOUT PRIOR
P E R M I S S I O N

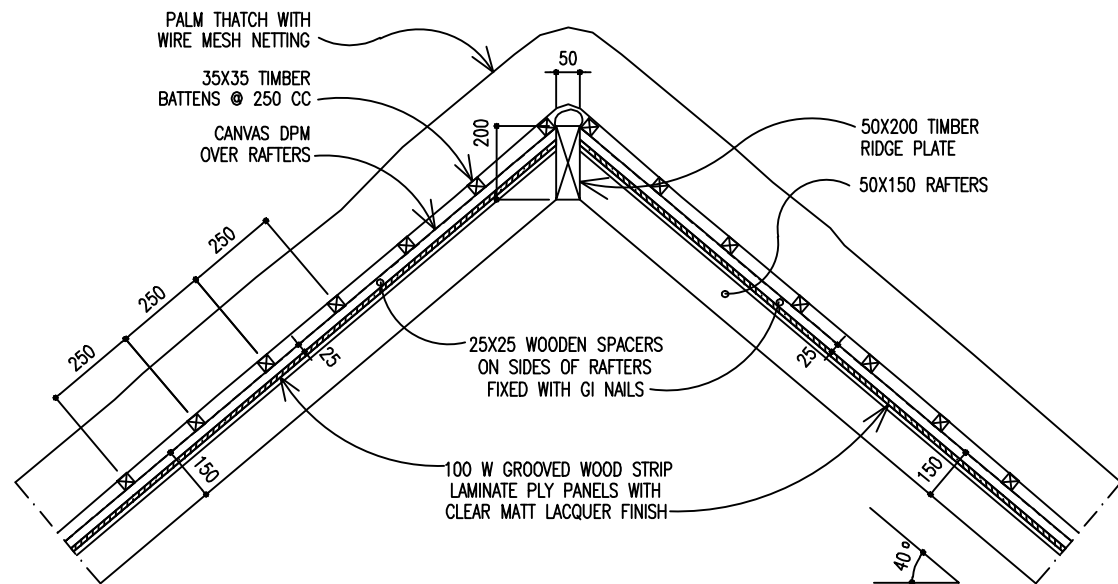

DETAIL A
1:20

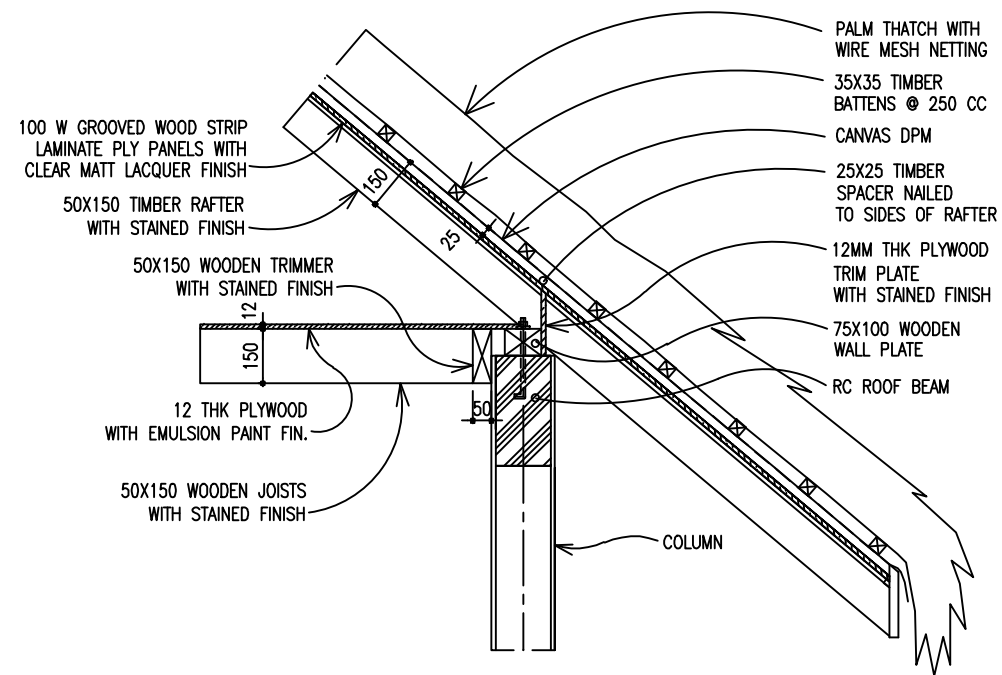

DETAIL B
1:20

H.A.D
architectural service

HUSSAIN
FUVAHMULAH
CITY COUNCIL

PROJECT DETAILS
KANDOVALI FANNU
FUVAHMULAH CITY


11.09.2025

DRAWING TITAL

SEATING 1 DETAILS

DRAWING TITLE:	A3
SCALE:	1:100
PAGE NO:	A-002

SUNSET HUT DETAILS
SCALE 1:20

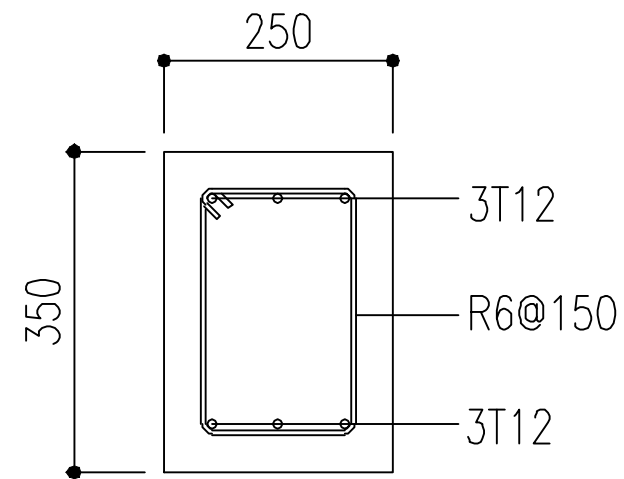

BEAM BOTTOM AT
600 BELOW GR LVL


FB 1

FOUNDATION BEAM

PAD	SIZE	REINFORCEMENT
F1	450X450X250	T10@150 BW, B

FOUNDATION PAD DETAILS

SUNSET HUT DETAILS
SCALE 1:20

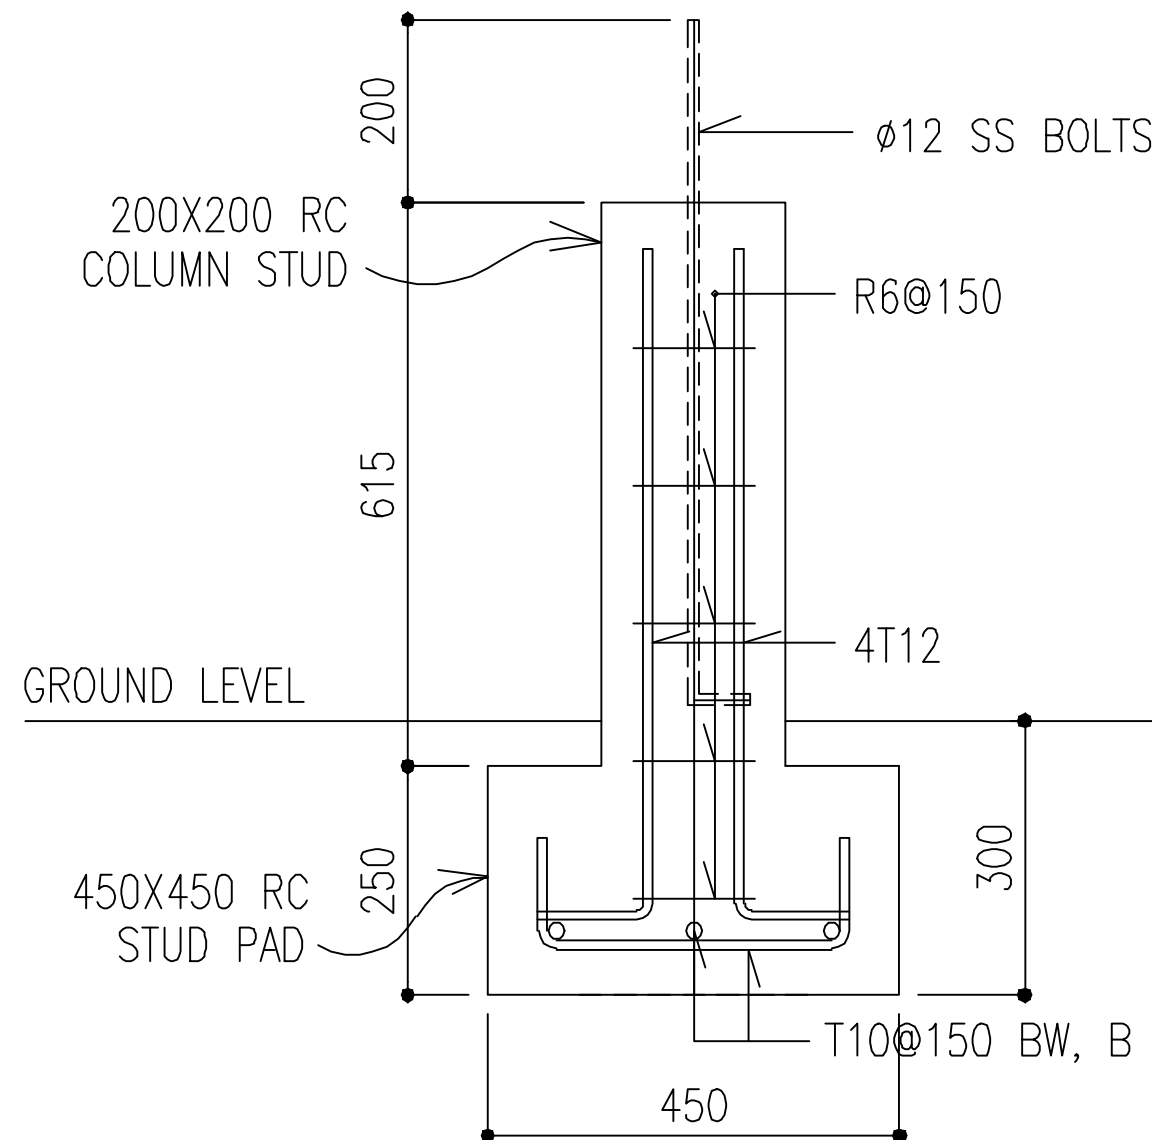

CS FOOTING DETAILS

DO NOT SCALE THE DRAWINGS
ALL THE MEASUREMENTS TO
BE CHECKED BY THE
CONTRACTOR ON SITE. ALL
RIGHTS RESERVED. NO PART
OF THIS DOCUMENT MAY BE
REPRODUCED WITHOUT PRIOR
P E R M I S S I O N

H.A.D
architectural service

HUSSAIN
FUVAHMULAH
CITY COUNCIL


PROJECT DETAILS
KANDOVALI FANNU
FUVAHMULAH CITY

11.09.2025

DRAWING TITAL

SEATING 1 **DETAILS**


DRAWING TITLE: A3
SCALE: 1:100
PAGE NO: A-002

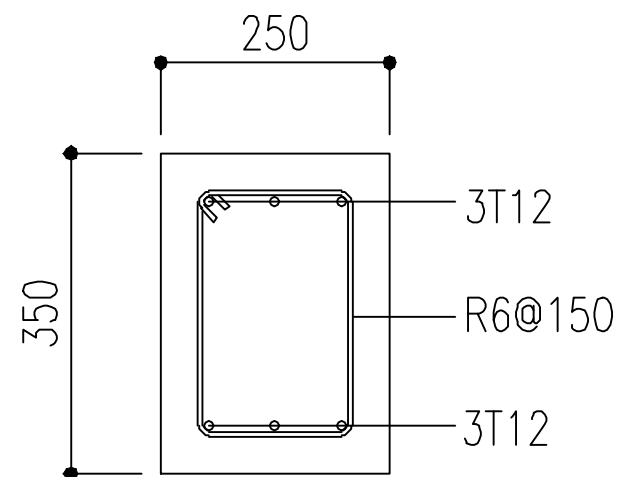

BEAM BOTTOM AT
600 BELOW GR LVL


FB 1

SB DETAILS

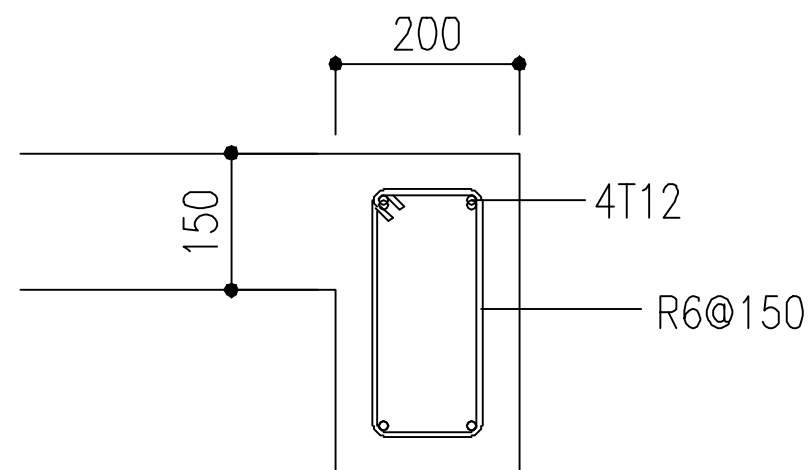


SB

SB DETAILS

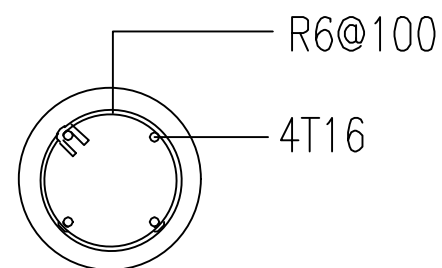

SB DETAILS

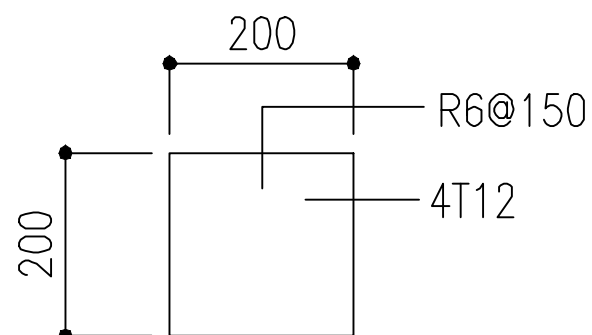

STUD HEIGHT IS 265
ABOVE GROUND LEVEL

CS

COLUMN DETAILS

DO NOT SCALE THE DRAWINGS
ALL THE MEASUREMENTS TO
BE CHECKED BY THE
CONTRACTOR ON SITE. ALL
RIGHTS RESERVED. NO PART
OF THIS DOCUMENT MAY BE
REPRODUCED WITHOUT PRIOR
P E R M I S S I O N

H.A.D

architectural service

HUSSAIN

FUVAHMULAH
CITY COUNCIL

PROJECT DETAILS

KANDOVALI FANNU

FUVAHMULAH CITY


11.09.2025

DRAWING TITAL

SEATING 1 DETAILS

SUNSET HUT DETAILS
SCALE 1:20

DRAWING TITLE:	A3
SCALE:	1:100
PAGE NO:	A-002

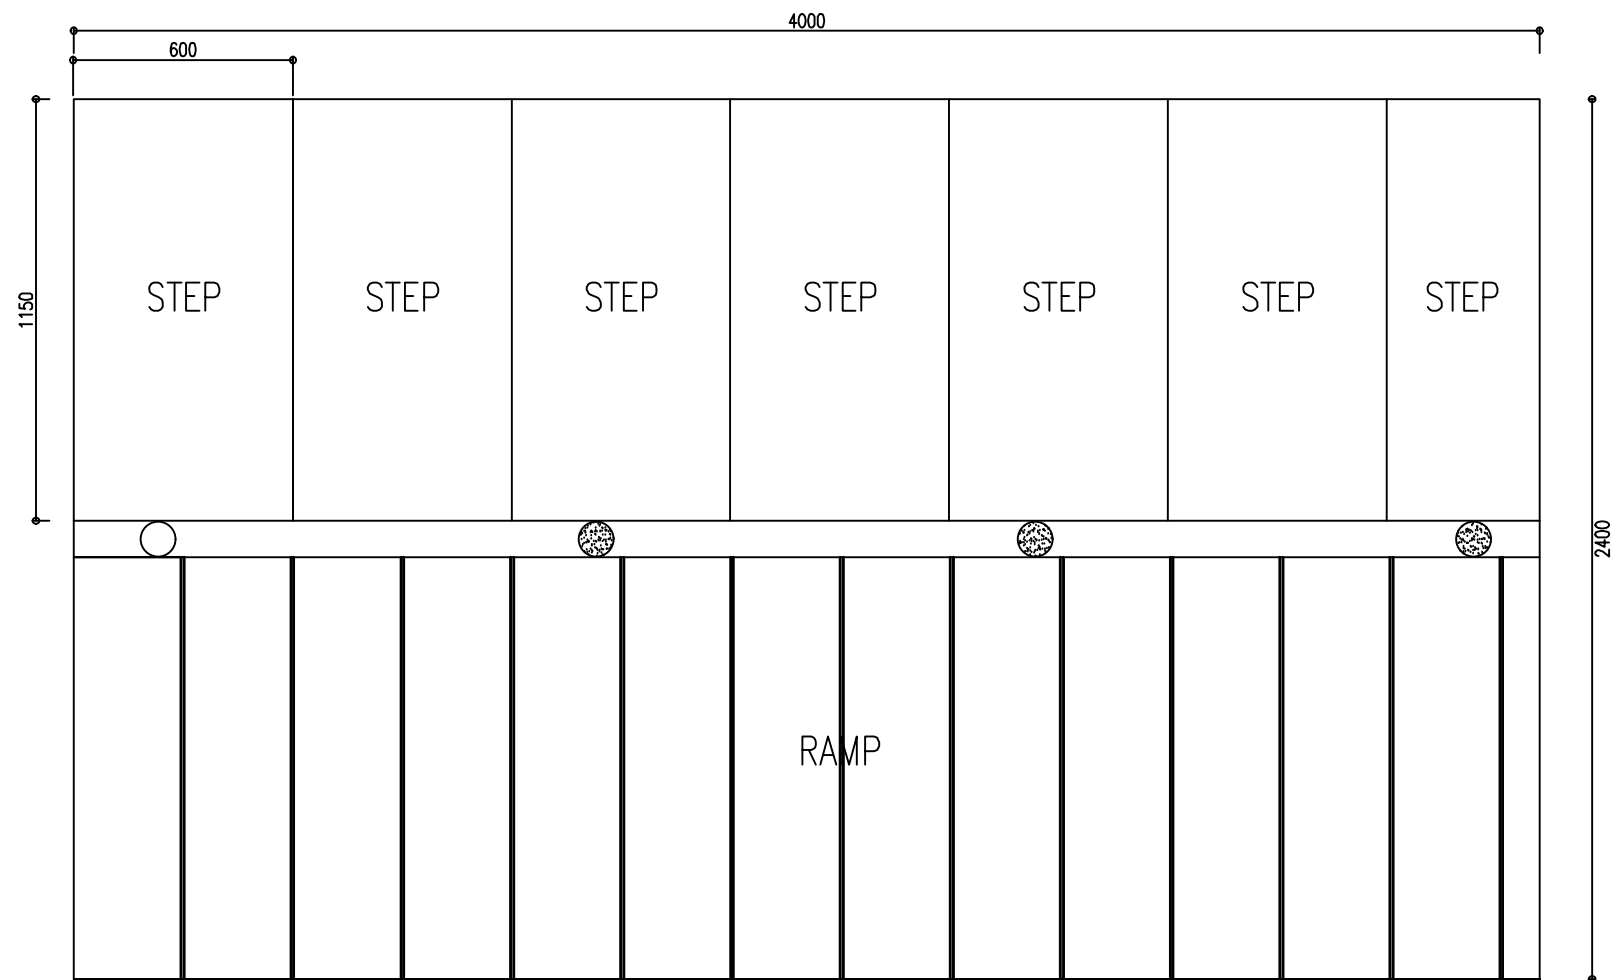

FLOOR PLAN

STAIR AND RAMP
SCALE 1:50

DO NOT SCALE THE DRAWINGS
ALL THE MEASUREMENTS TO
BE CHECKED BY THE
CONTRACTOR ON SITE. ALL
RIGHTS RESERVED. NO PART
OF THIS DOCUMENT MAY BE
REPRODUCED WITHOUT PRIOR
P E R M I S S I O N

H.A.D
architectural service

HUSSAIN
FUVAHMULAH
CITY COUNCIL


PROJECT DETAILS
KANDOVALI FANNU
FUVAHMULAH CITY

11.09.2025


DRAWING TITAL

SEATING 1 DETAILS

DRAWING TITLE: A3
SCALE: 1:100
PAGE NO: A-002

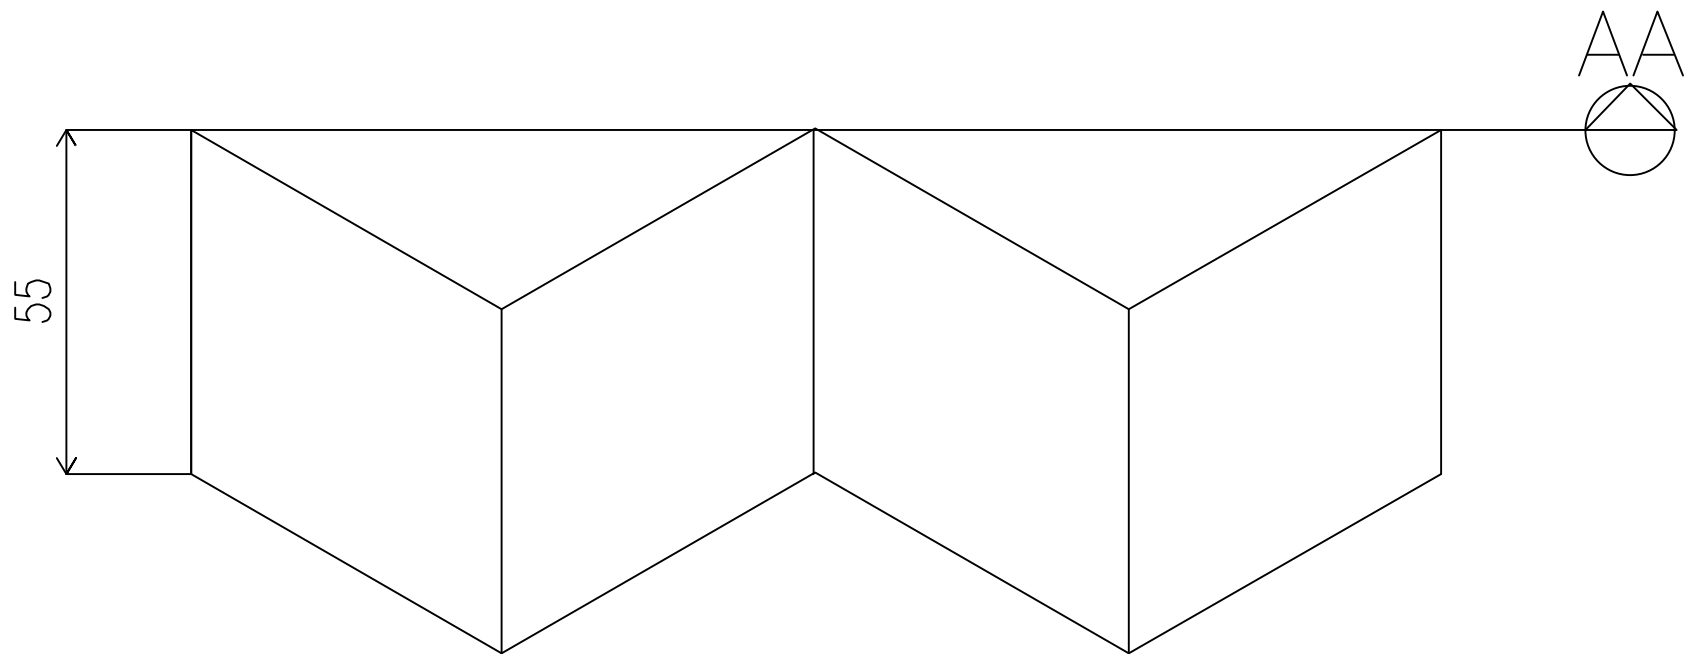

ELEVATION DETAILS

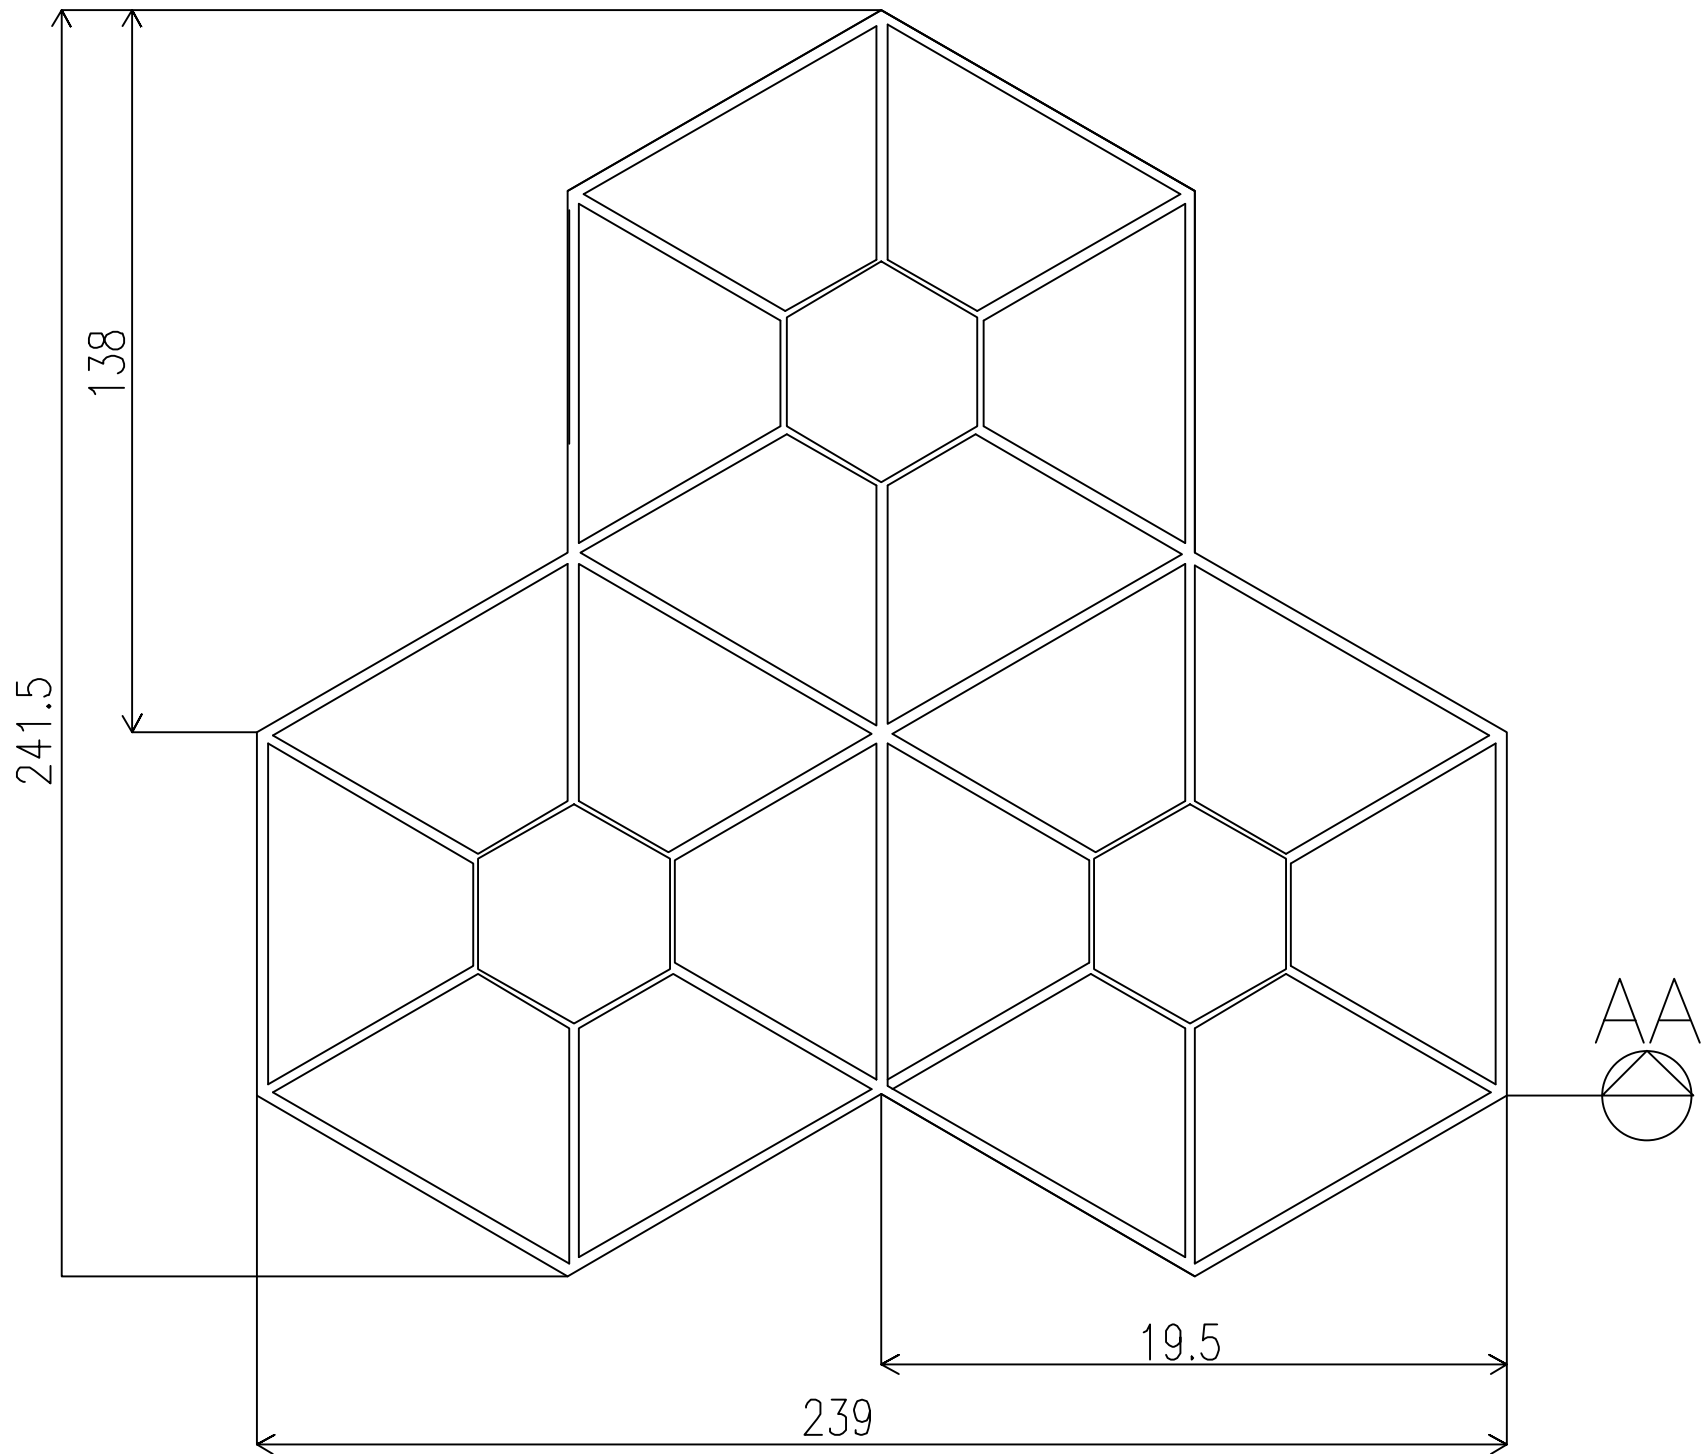

PAVEMENT BRICKS DETAILS
SCALE 1:20

DO NOT SCALE THE DRAWINGS
ALL THE MEASUREMENTS TO
BE CHECKED BY THE
CONTRACTOR ON SITE. ALL
RIGHTS RESERVED. NO PART
OF THIS DOCUMENT MAY BE
REPRODUCED WITHOUT PRIOR
P E R M I S S I O N

H.A.D
architectural service

HUSSAIN
FUVAHMULAH
CITY COUNCIL



PROJECT DETAILS
KANDOVALI FANNU
FUVAHMULAH CITY

11.09.2025

DRAWING TITAL

SEATING 1 DETAILS

DRAWING TITLE:	A3
SCALE:	1:100
PAGE NO:	A-002

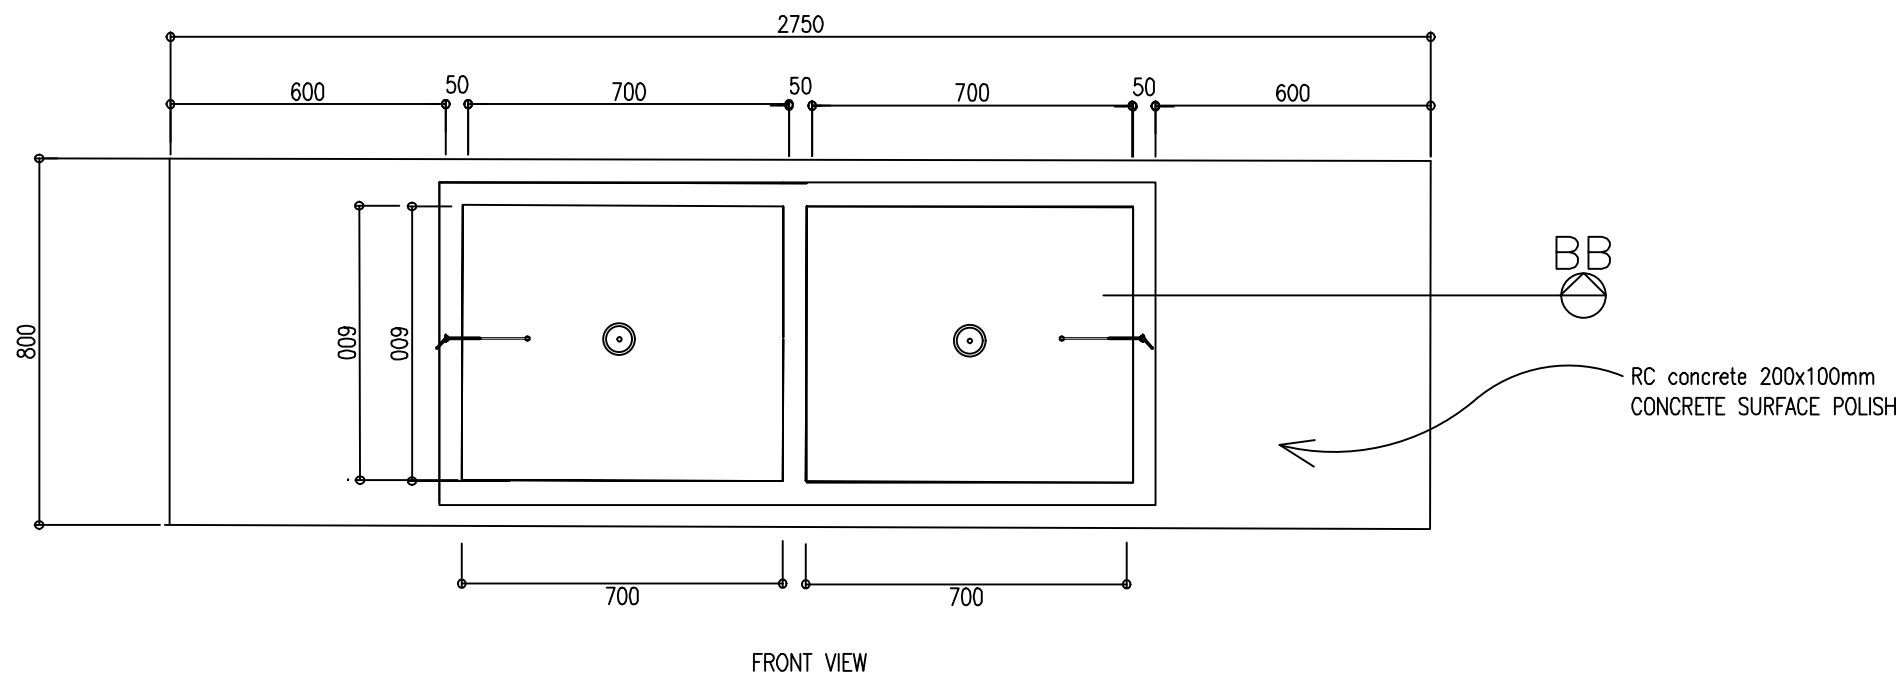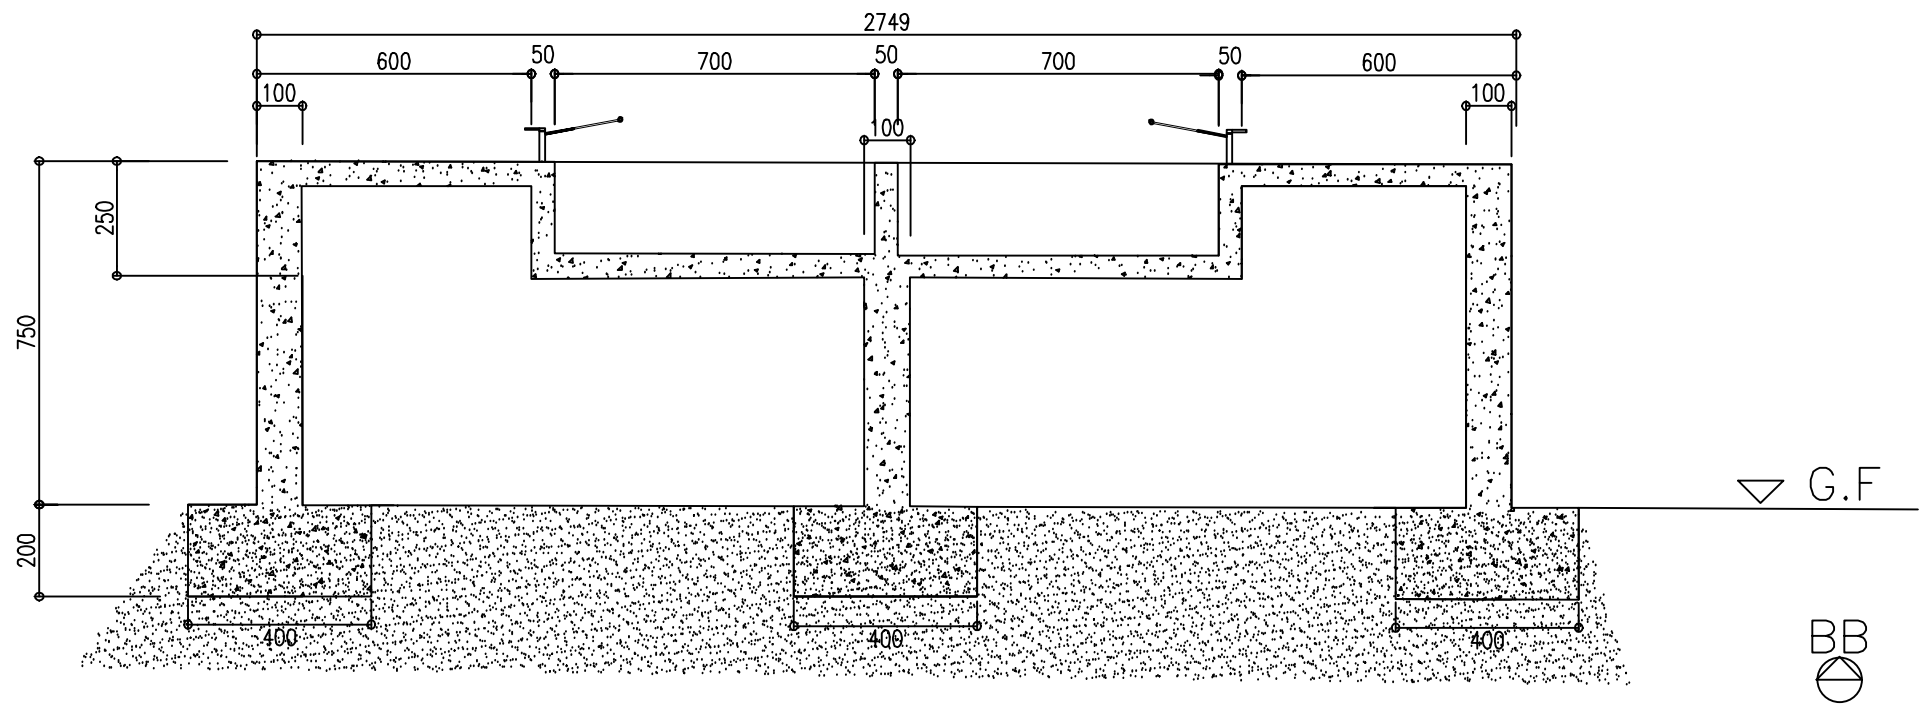

SINK DETAILS
SCALE 1:20

DO NOT SCALE THE DRAWINGS
ALL THE MEASUREMENTS TO
BE CHECKED BY THE
CONTRACTOR ON SITE. ALL
RIGHTS RESERVED. NO PART
OF THIS DOCUMENT MAY BE
REPRODUCED WITHOUT PRIOR
P E R M I S S I O N

H.A.D
architectural service

HUSSAIN
FUVAHMULAH
CITY COUNCIL


PROJECT DETAILS
KANDOVALI FANNU
FUVAHMULAH CITY

11.09.2025

DRAWING TITAL

SEATING 1 DETAILS


DRAWING TITLE: A3
SCALE: 1:100
PAGE NO: A-002

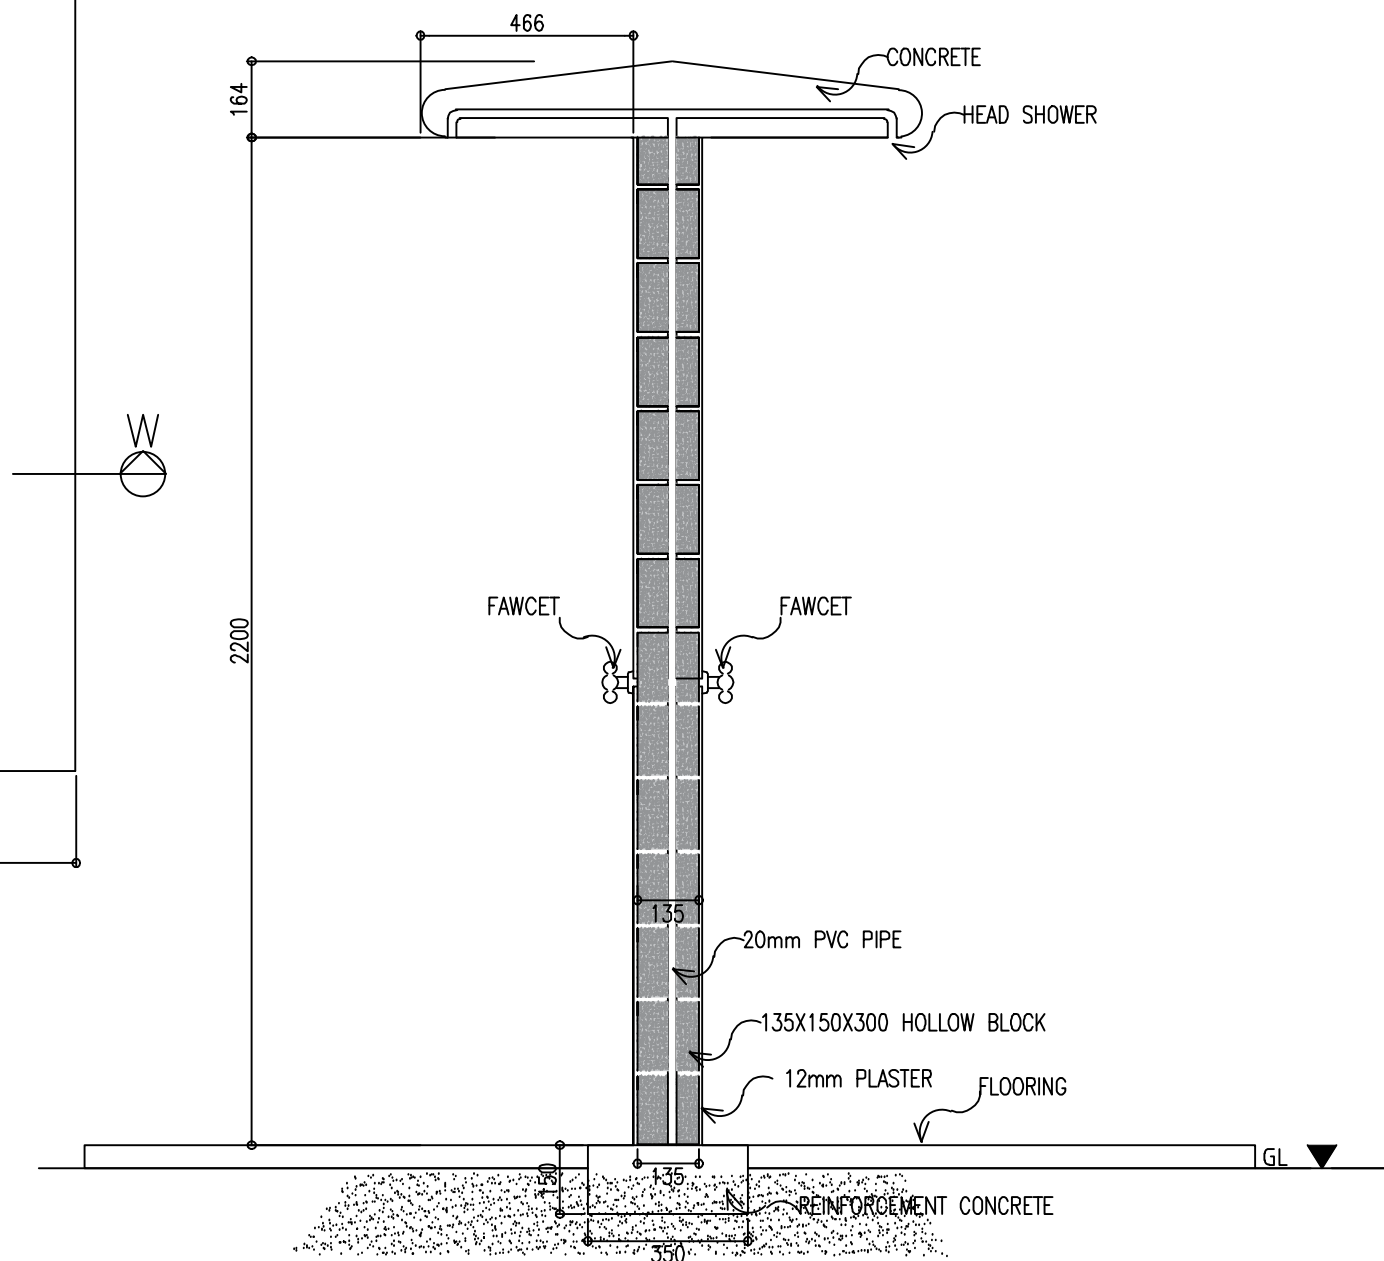


DRAWING TITLE:	A3
SCALE:	1:100
PAGE NO:	A-002

SHOWER AREA DETAILS


SCALE 1:20

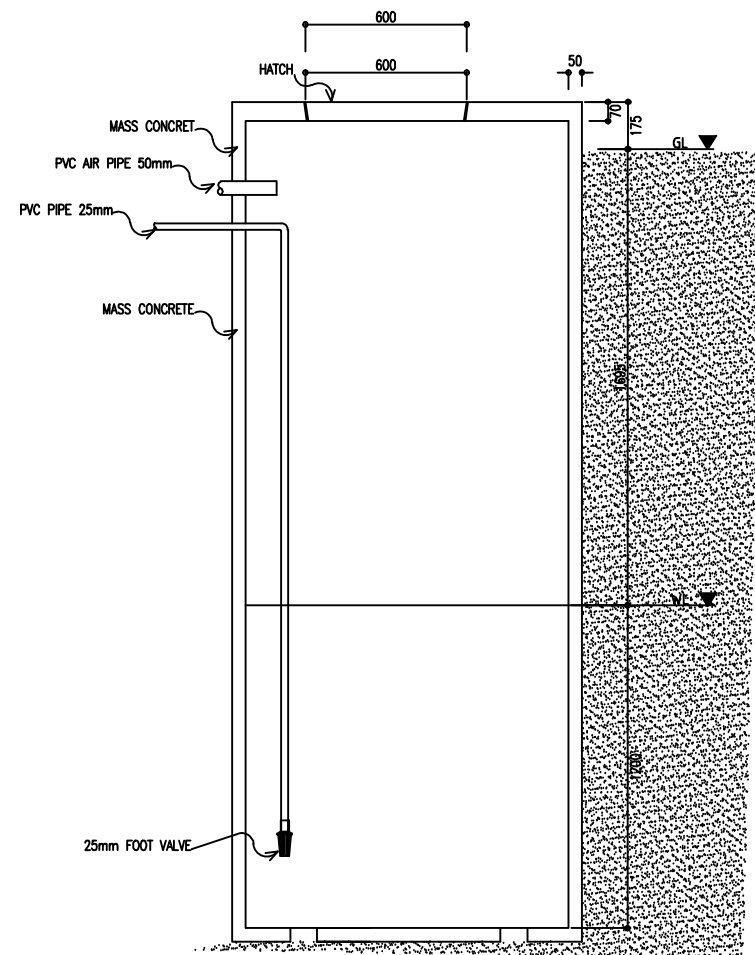


WELL DETAILS WW
1:20

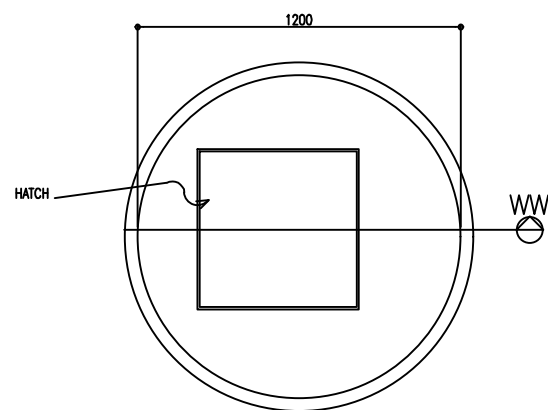

WELL DETAILS
SCALE 1:20

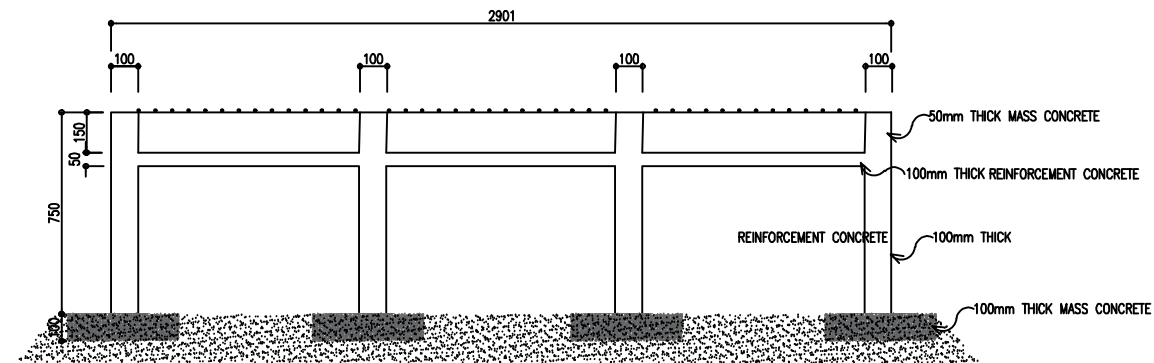

BBQ GRILL DETAILS V
1:20

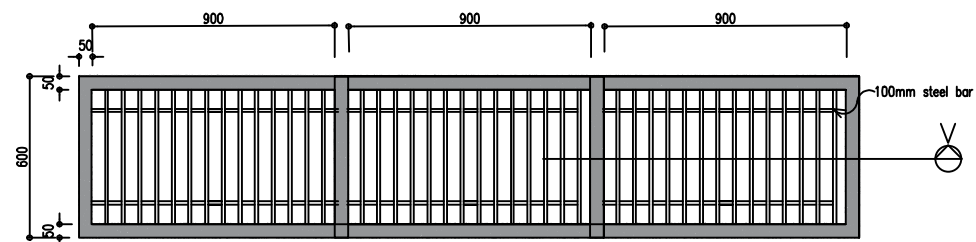

BBQ GRILL DETAILS
SCALE 1:20

DO NOT SCALE THE DRAWINGS
ALL THE MEASUREMENTS TO
BE CHECKED BY THE
CONTRACTOR ON SITE. ALL
RIGHTS RESERVED. NO PART
OF THIS DOCUMENT MAY BE
REPRODUCED WITHOUT PRIOR
P E R M I S S I O N

H.A.D
architectural service

HUSSAIN
FUVAHMULAH
CITY COUNCIL


PROJECT DETAILS
KANDOVALI FANNU
FUVAHMULAH CITY

11.09.2025


DRAWING TITAL

SEATING 1 DETAILS


DRAWING TITLE: A3
SCALE: 1:100
PAGE NO: A-002

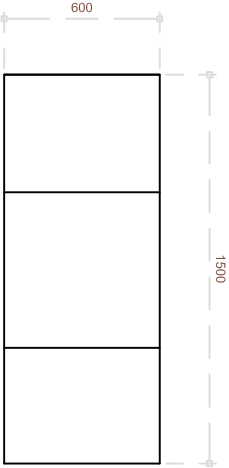


FLOOR PLAN

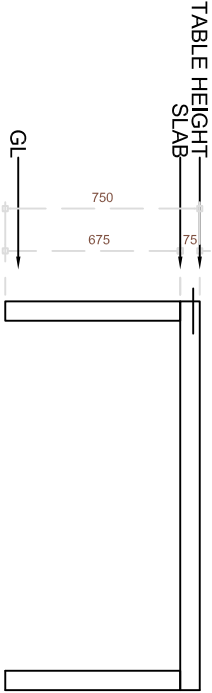

ELEVATION

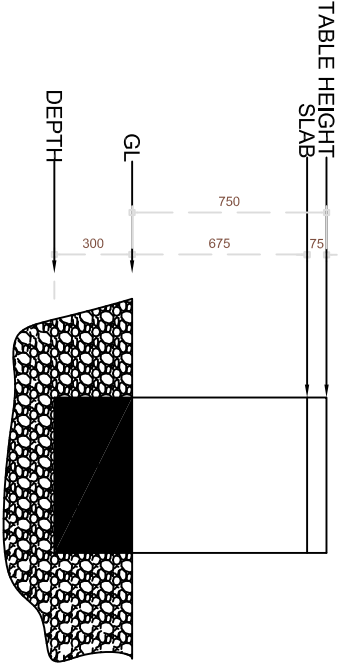

SIDE VIEW SECTION

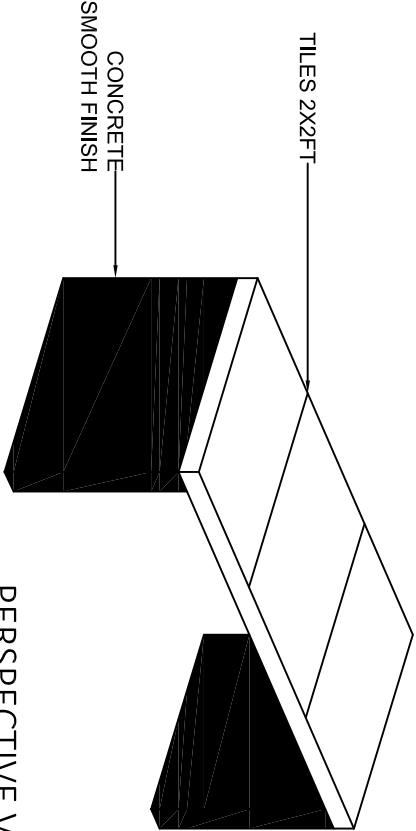

PERSPECTIVE VIEW

DO NOT SCALE THE DRAWINGS
ALL THE MEASUREMENTS TO
BE CHECKED BY THE
CONTRACTOR ON SITE. ALL
RIGHTS RESERVED. NO PART
OF THIS DOCUMENT MAY BE
REPRODUCED WITHOUT PRIOR
P E R M I S S I O N

H.A.D
architectural service

HUSSAIN
FUVAHMULAH
CITY COUNCIL

PROJECT DETAILS
KANDOVALI FANNU
FUVAHMULAH CITY

11.09.2025

DRAWING TITAL

SEATING 1 DETAILS

DRAWING TITLE:	A3
SCALE:	1:100
PAGE NO:	A-002

TABLE
SCALE 1:20

NOTE: ALL THE EDGES HAS TO BE CHAMFERED
ALL THE SURFACE HAS TO FINISHED WITH SANDER