

Proposed Industrial Estate - Lot 1B

Abbotts Road, Kemp's Creek Landscape Development Application


© 2016 Site Image (NSW) Pty Ltd ABN 44 801 262 380 as agent for Site Image NSW Partnership. All rights reserved. This drawing is copyright and shall not be reproduced or copied in any form or by any means (graphic, electronic or mechanical including photocopy) without the written permission of Site Image (NSW) Pty Ltd. Any license, expressed or implied, to use this document for any purpose whatsoever is restricted to the terms of the written agreement between Site Image (NSW) Pty Ltd and the instructing party.

The contractor shall check and verify all work on site (including work by others) before commencing the landscape installation. Any discrepancies are to be reported to the Project Manager or Landscape Architect prior to commencing work. Do not scale this drawing. Any required dimensions not shown shall be referred to the Landscape Architect for confirmation.

Drawing Schedule

Drawing Number	Drawing Title	Scale
L1B_000	Landscape Coversheet - Lot LB	N/A
L1B_101	Landscape Plan - Lot L1B	1:200
L1B_102	Landscape Plan - Lot L1B	1:200
L1B_103	Landscape Plan - Lot L1B	1:200
L1B_104	Landscape Plan - Lot L1B	1:200
L1B_105	Landscape Plan - Lot L1B	1:200
L1B_106	Landscape Plan - Lot L1B	1:200
L1B_501	Landscape Details	As Shown

Plant Schedule							
Botanic Name	Common Name	Mature Size	Pot Size	Density	Qty	ESR List	DCP Tree
Trees							
Ac	<i>Angophora costata</i>	Grey Box	20 x 10	100L	As Shown	2	*
Cm	<i>Corymbia maculata</i>	Forest Red Gum	25 x 15	100L	As Shown	60	*
Em	<i>Eucalyptus moluccana</i>	Grey Box	25 x 8	100L	As Shown	1	*
Epi	<i>Eucalyptus pilularis</i>	Blackbutt	30 x 10	100L	As Shown	2	*
Epu	<i>Eucalyptus punctata</i>	Grey Gum	25 x 8	100L	As Shown	2	*
Et	<i>Eucalyptus tereticornis</i>	Forest Red Gum	35 x 12	100L	As Shown	1	*
Ms	<i>Melaleuca styphelioides</i>	Prickly Paperbark	10 x 4m	100L	As Shown	23	
Shrubs							
Ca	<i>Correa alba</i>	White Correa	1 x 1	300mm	As Shown	90	*
MCT	<i>Melaleuca 'Claret Tops'</i>	Honey Myrtle	1 x 1	300mm	As Shown	420	*
ROP	<i>Rhaphiolepis 'Oriental Pearl'</i>	Indian Hawthorne	0.8 x 1	300mm	As Shown	336	*
Wf	<i>Westringia fruticosa</i>	Coastal Rosemary	1.2 x 1.2	300mm	As Shown	325	*
Grasses and Groundcovers							
Cg	<i>Carpobrotus glaucescens</i>	Pigface	0.3 x 2	150mm	As Shown	997	*
Fg	<i>Festuca glauca</i>	Blue Fescue	0.4 x 0.4	150mm	As Shown	285	*
Gt	<i>Gazania tomentosa</i>	Silver Leaf Gazania	0.1 x 1	150mm	As Shown	2045	*
Lm	<i>Liriope muscari</i>	<i>Liriope 'Evergreen Giant'</i>	0.6 x 0.6	150mm	As Shown	3770	*
LT	<i>Lomandra 'Tanika'</i>	Tanika Mat-Rush	0.6 x 0.6	150mm	As Shown	1699	*
Mp	<i>Myoporum parvifolium</i>	Creeping Boobialla	0.3 x 1	150mm	As Shown	140	*
PR	<i>Pennisetum Rubrum</i>	Fountain Grass	0.9 x 0.6	150mm	As Shown	1413	*
SG	<i>Society Garlic</i>	Tulbaghia violacea	0.3 x 0.3	150mm	As Shown	226	*
Groundcover Planting Matrix							
Cg	<i>Carpobrotus glaucescens</i>	Pigface	0.3 x 2	150mm	As Shown	10639	*
Gt	<i>Gazania tomentosa</i>	Silver Leaf Gazania	0.1 x 1	150mm	As Shown	10639	*
Mp	<i>Myoporum parvifolium</i>	Creeping Boobialla	0.3 x 1	150mm	As Shown	10639	*

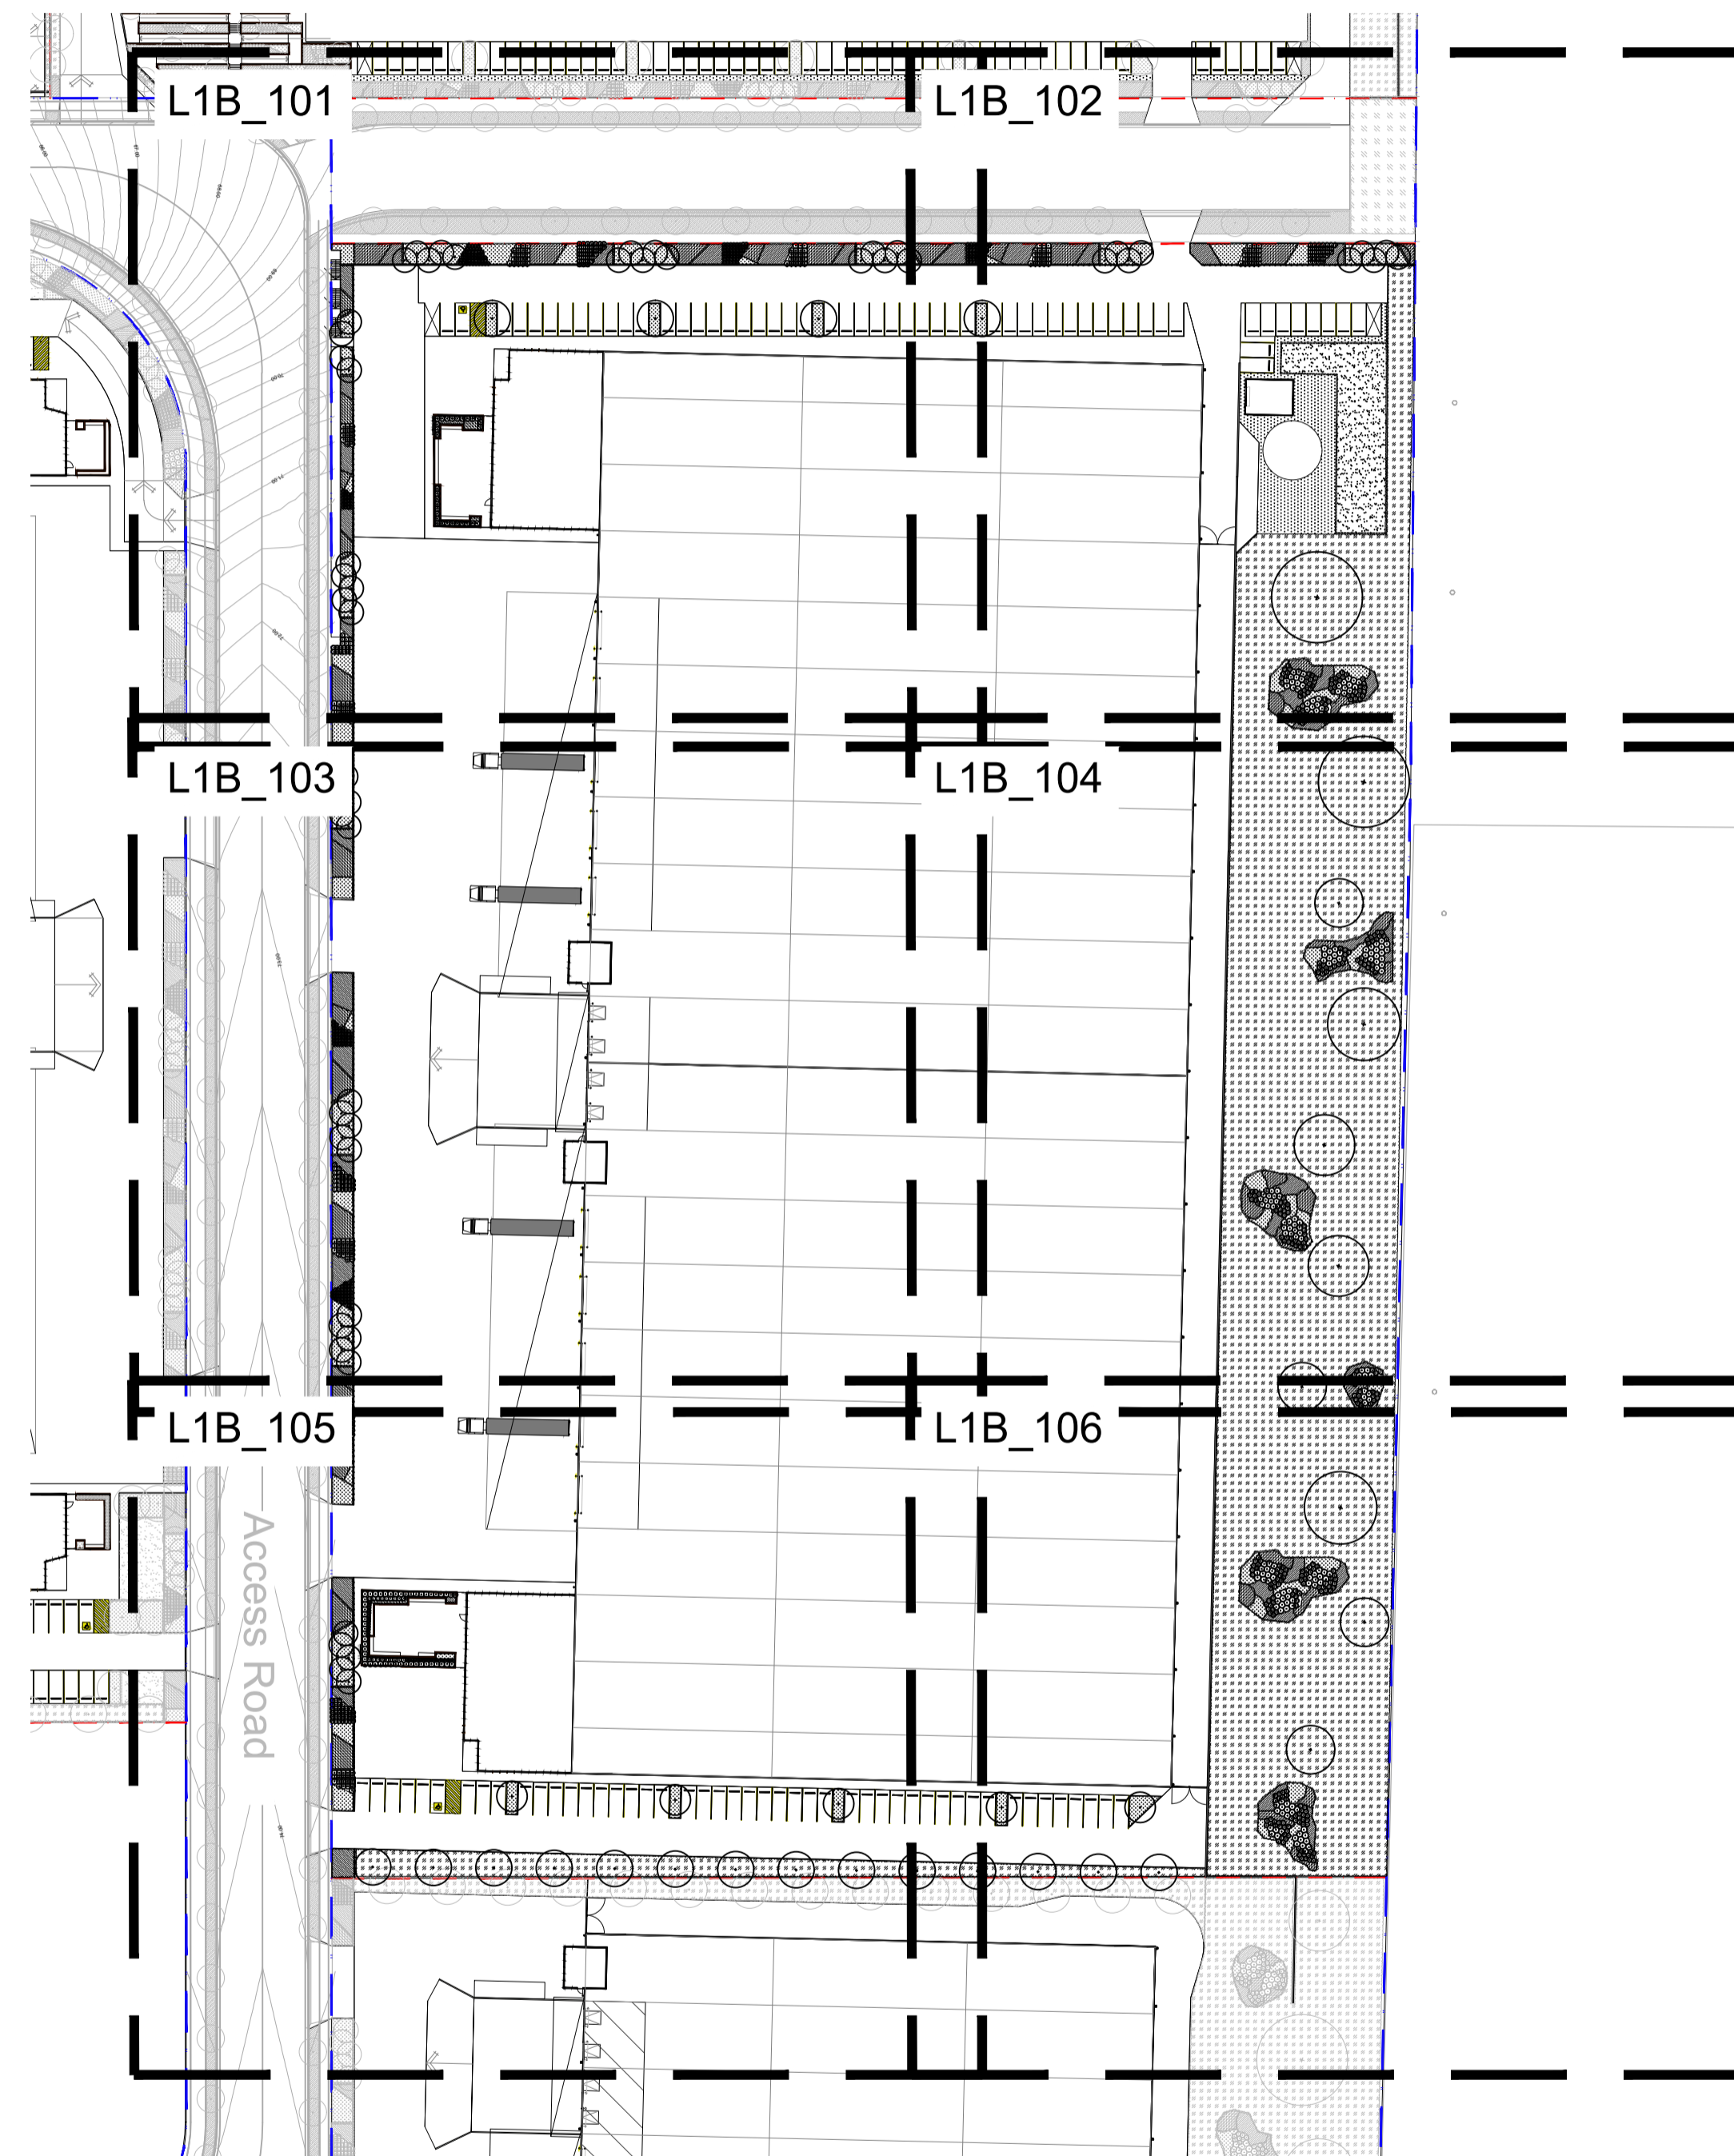

Site Plan | 1:1000

Issue	Revision Description	Drawn	Check	Date
C	Planting Added	RH	NM	12.04.2022
B	Architectural Coordination	RH	NM	28.02.2022
A	For Comment	JW	NM	16.12.2020

LEGEND

Client:
ESR

Project:
Proposed Industrial Estate
Abbotts Road Kemp's Creek

SITE IMAGE
Level 1, 3-5 Baptist Street
Redfern NSW 2016
Australia
Tel: (61 2) 8332 5600
Fax: (61 2) 9698 2877
www.siteimage.com.au
Site Image (NSW) Pty Ltd
ABN 44 801 262 380
Landscape Architects

PRELIMINARY

Drawing Name:
Landscape Cover Sheet
Lot 1B

Scale:
Job Number: Drawing Number: Issue:
SS20-4546 L1B_000 C


NOT FOR CONSTRUCTION

© 2016 Site Image (NSW) Pty Ltd ABN 44 801 262 380 as agent for Site Image NSW Partnership. All rights reserved. This drawing is copyright and shall not be reproduced or copied in any form or by any means (graphic, electronic or mechanical including photocopy) without the written permission of Site Image (NSW) Pty Ltd. Any license, expressed or implied, to use this document for any purpose whatsoever is restricted to the terms of the written agreement between Site Image (NSW) Pty Ltd and the instructing party.

The contractor shall check and verify all work on site (including work by others) before commencing the landscape installation. Any discrepancies are to be reported to the Project Manager or Landscape Architect prior to commencing work. Do not scale this drawing. Any required dimensions not shown shall be referred to the Landscape Architect for confirmation.

C	Planting Added	RH	NM	12.04.2022
B	Architectural Coordination	RH	NM	28.02.2022
A	For Comment	JW	NM	16.12.2020
Issue	Revision Description	Drawn	Check	Date

- LEGEND**
- Estate Boundary
 - Lot Boundary
 - Proposed Trees
 - Proposed Shrubs and Accents
 - Proposed Grasses and Groundcovers
 - Planting Matrix
 - Turf
 - Fence
 - Concrete Edge
 - Decomposed Granite Paving
 - Mulch
 - Groundcover Planting Matrix

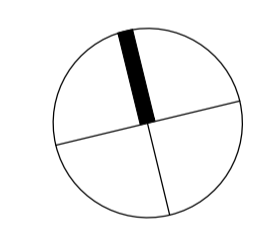

Client:
ESR

Project:
**Proposed Industrial Estate
Abbots Road Kemps Creek**


SITE IMAGE
Level 1, 3-5 Baptist Street
Redfern NSW 2016
Australia
Tel: (61 2) 8332 5600
Fax: (61 2) 9698 2877
www.siteimage.com.au
Site Image (NSW) Pty Ltd
ABN 44 801 262 380



PRELIMINARY


Drawing Name:
**Landscape Plan
Lot 1B**

Scale: 1:200 @ A1

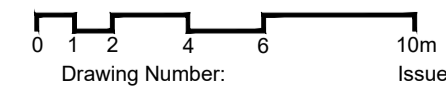

Job Number:
SS20-4546

Issue:
L1B_101 C

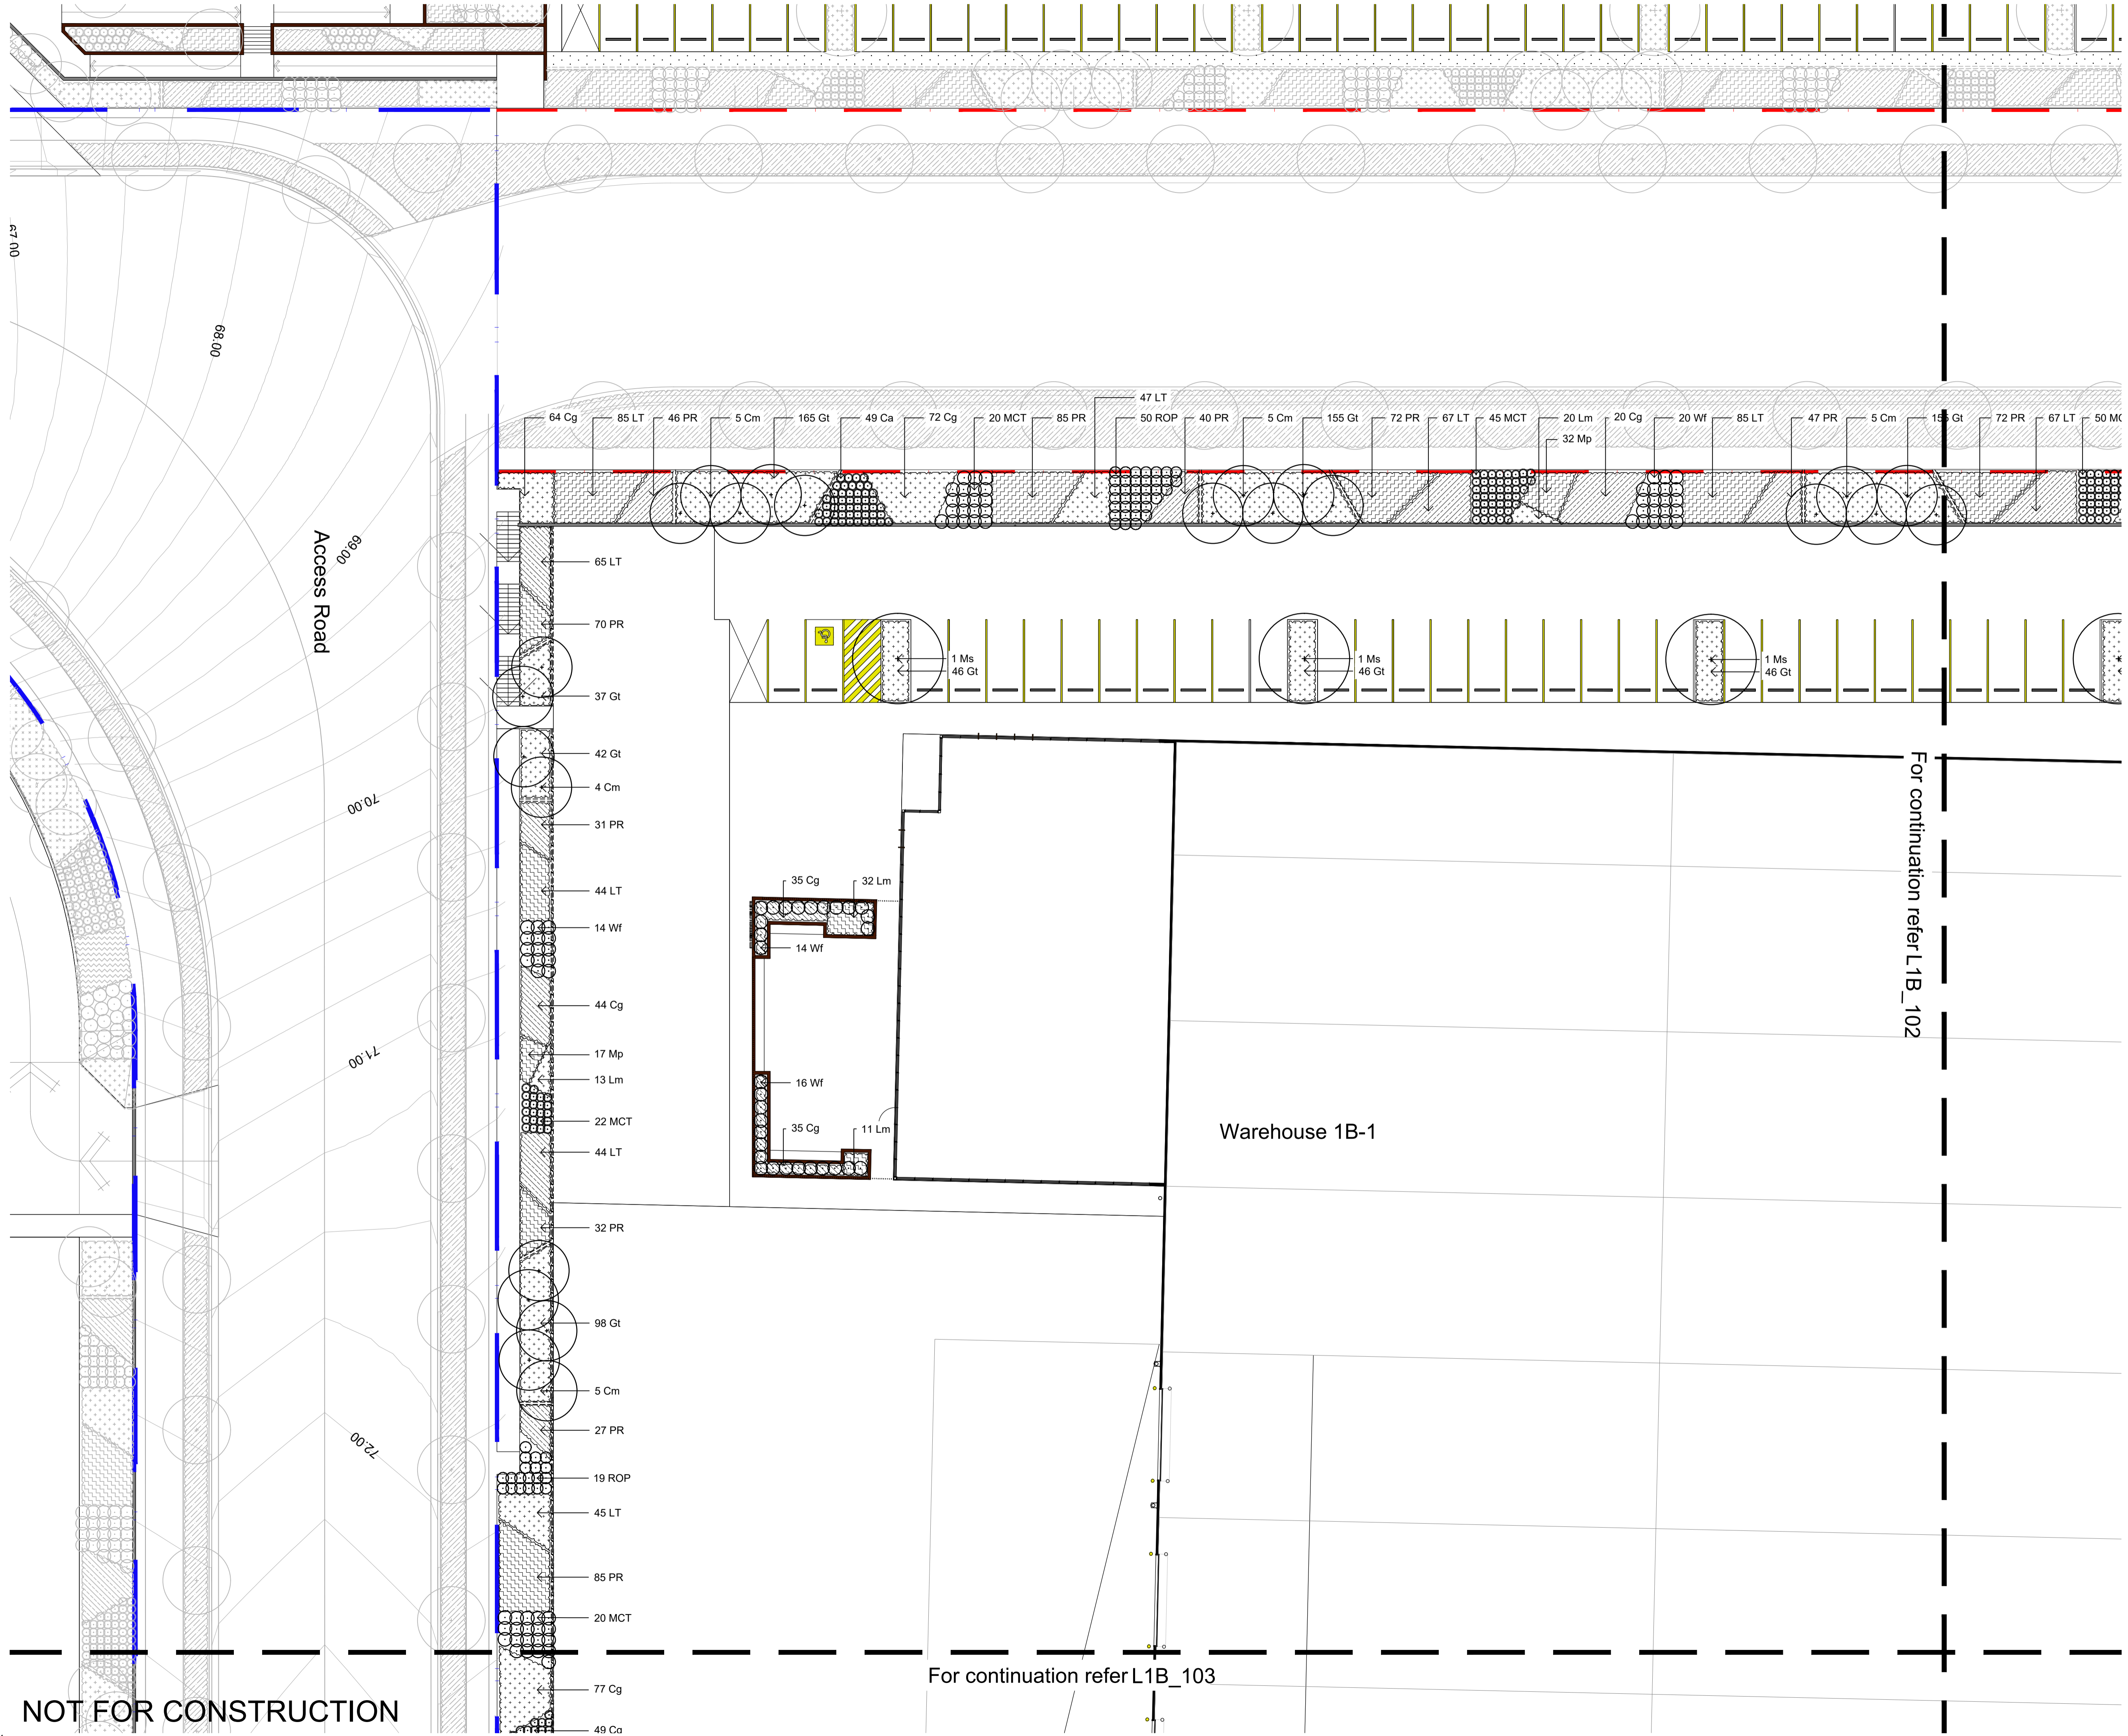


NOT FOR CONSTRUCTION

For continuation refer L1B_103


For continuation refer L1B_102

The contractor shall check and verify all work on site (including work by others) before commencing the landscape installation. Any discrepancies are to be reported to the Project Manager or Landscape Architect prior to commencing work. Do not scale this drawing. Any required dimensions not shown shall be referred to the Landscape Architect for confirmation.

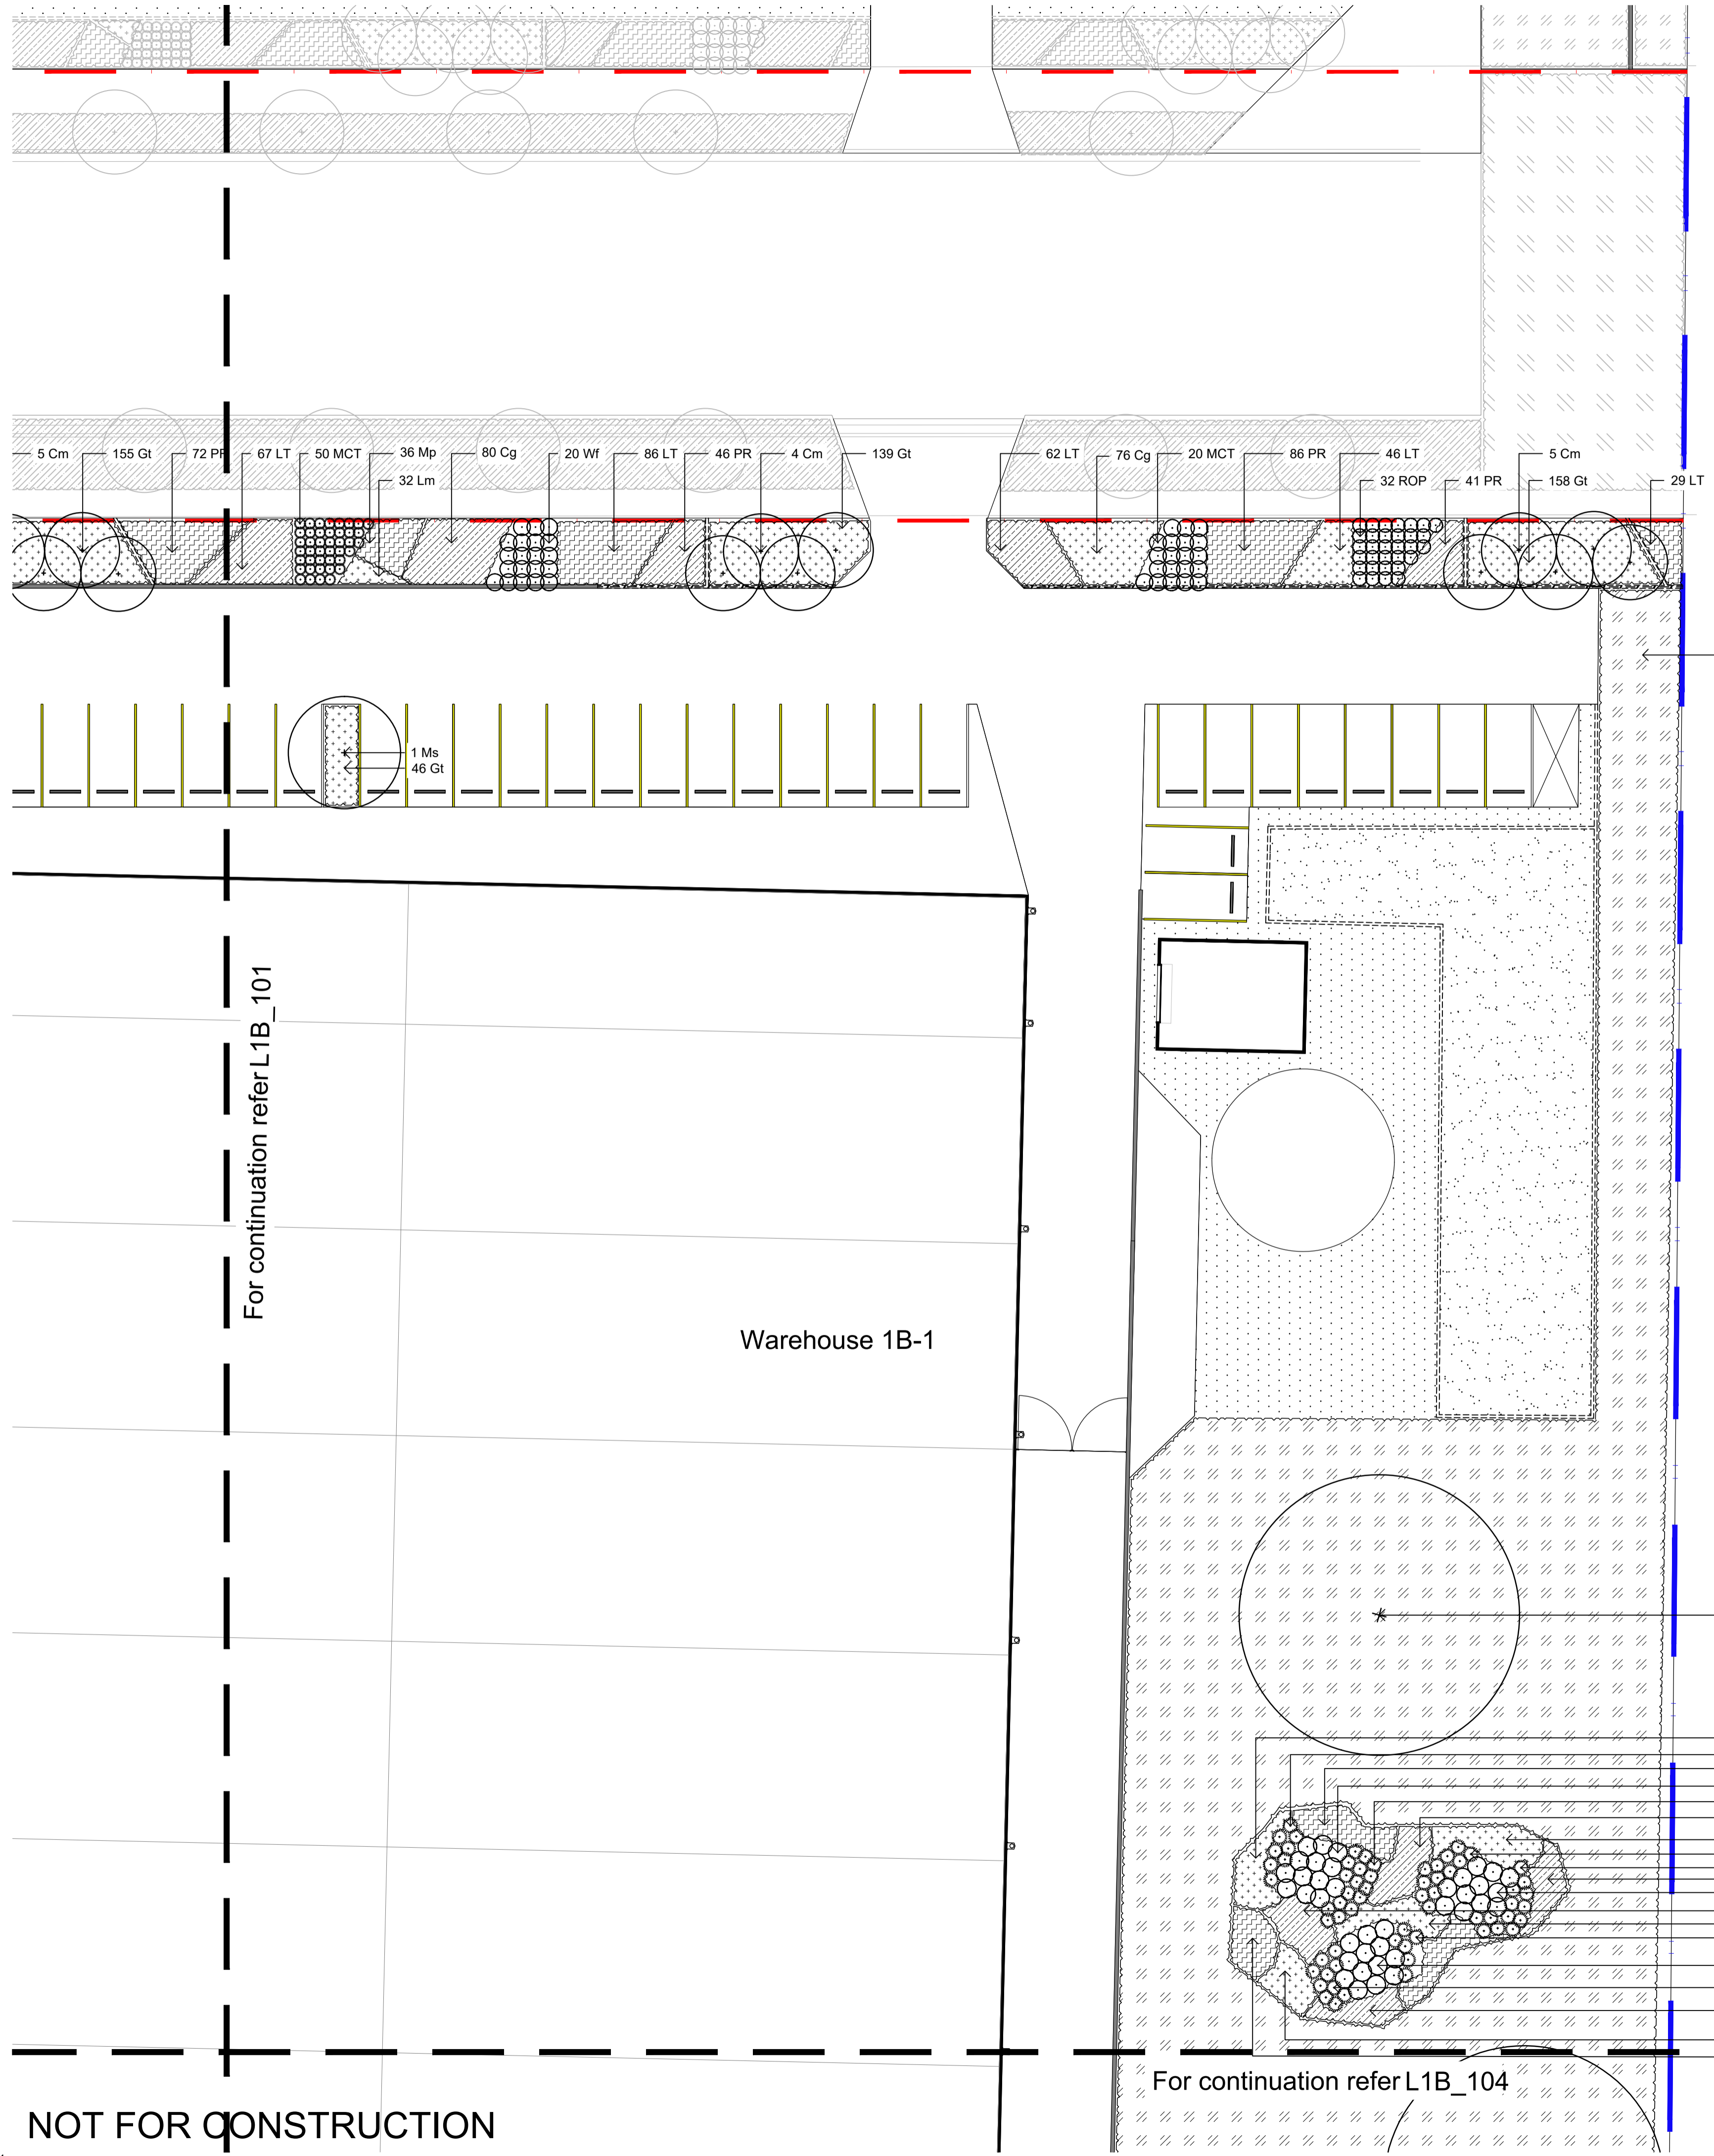

Issue	Revision Description	Drawn	Check	Date
C	Planting Added	RH	NM	12.04.2022
B	Architectural Coordination	RH	NM	28.02.2022
A	For Comment	JW	NM	16.12.2020

- LEGEND**
- Estate Boundary
 - Lot Boundary
 - Proposed Trees
 - Proposed Shrubs and Accents
 - Proposed Grasses and Groundcovers
 - Planting Matrix
 - Turf
 - Fence
 - Concrete Edge
 - Decomposed Granite Paving
 - Mulch
 - Groundcover Planting Matrix

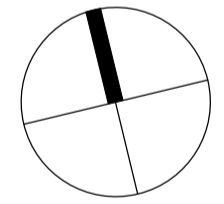

Client:
ESR

Project:
**Proposed Industrial Estate
Abbotts Road Kemp's Creek**

SITE IMAGE
Level 1, 3-5 Baptist Street
Redfern NSW 2016
Australia
Tel: (61 2) 8332 5600
Fax: (61 2) 9698 2877
www.siteimage.com.au
Site Image (NSW) Pty Ltd
ABN 44 801 262 380
Landscape Architects

PRELIMINARY

Drawing Name:
**Landscape Plan
L1B_102**


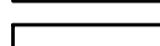

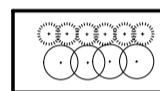

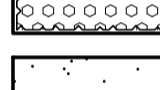
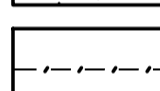
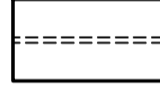
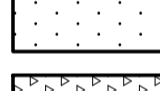



Scale: 1:200 @ A1
Job Number: SS20-4546
Drawing Number: 6
Issue: C

NOT FOR CONSTRUCTION

© 2016 Site Image (NSW) Pty Ltd ABN 44 801 262 380 as agent for Site Image NSW Partnership. All rights reserved. This drawing is copyright and shall not be reproduced or copied in any form or by any means (graphic, electronic or mechanical including photocopy) without the written permission of Site Image (NSW) Pty Ltd. Any license, expressed or implied, to use this document for any purpose whatsoever is restricted to the terms of the written agreement between Site Image (NSW) Pty Ltd and the instructing party.

The contractor shall check and verify all work on site (including work by others) before commencing the landscape installation. Any discrepancies are to be reported to the Project Manager or Landscape Architect prior to commencing work. Do not scale this drawing. Any required dimensions not shown shall be referred to the Landscape Architect for confirmation.

Issue	Revision Description	Drawn	Check	Date
C	Planting Added	RH	NM	12.04.2022
B	Architectural Coordination	RH	NM	28.02.2022
A	For Comment	JW	NM	16.12.2020

- LEGEND**
-  Estate Boundary
 -  Lot Boundary
 -  Proposed Trees
 -  Proposed Shrubs and Accents
 -  Proposed Grasses and Groundcovers
 -  Planting Matrix
 -  Turf
 -  Fence
 -  Concrete Edge
 -  Decomposed Granite Paving
 -  Mulch
 -  Groundcover Planting Matrix

Client:
ESR

Project:
**Proposed Industrial Estate
Abbots Road Kemp's Creek**



SITE IMAGE
Level 1, 3-5 Baptist Street
Redfern NSW 2016
Australia
Tel: (61 2) 8332 5600
Fax: (61 2) 9698 2877
www.siteimage.com.au
Site Image (NSW) Pty Ltd
ABN 44 801 262 380



PRELIMINARY

Drawing Name:
**Landscape Plan
Lot 1B**




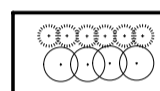

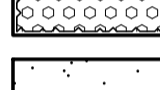
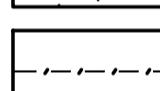
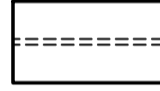
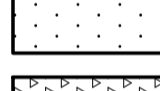


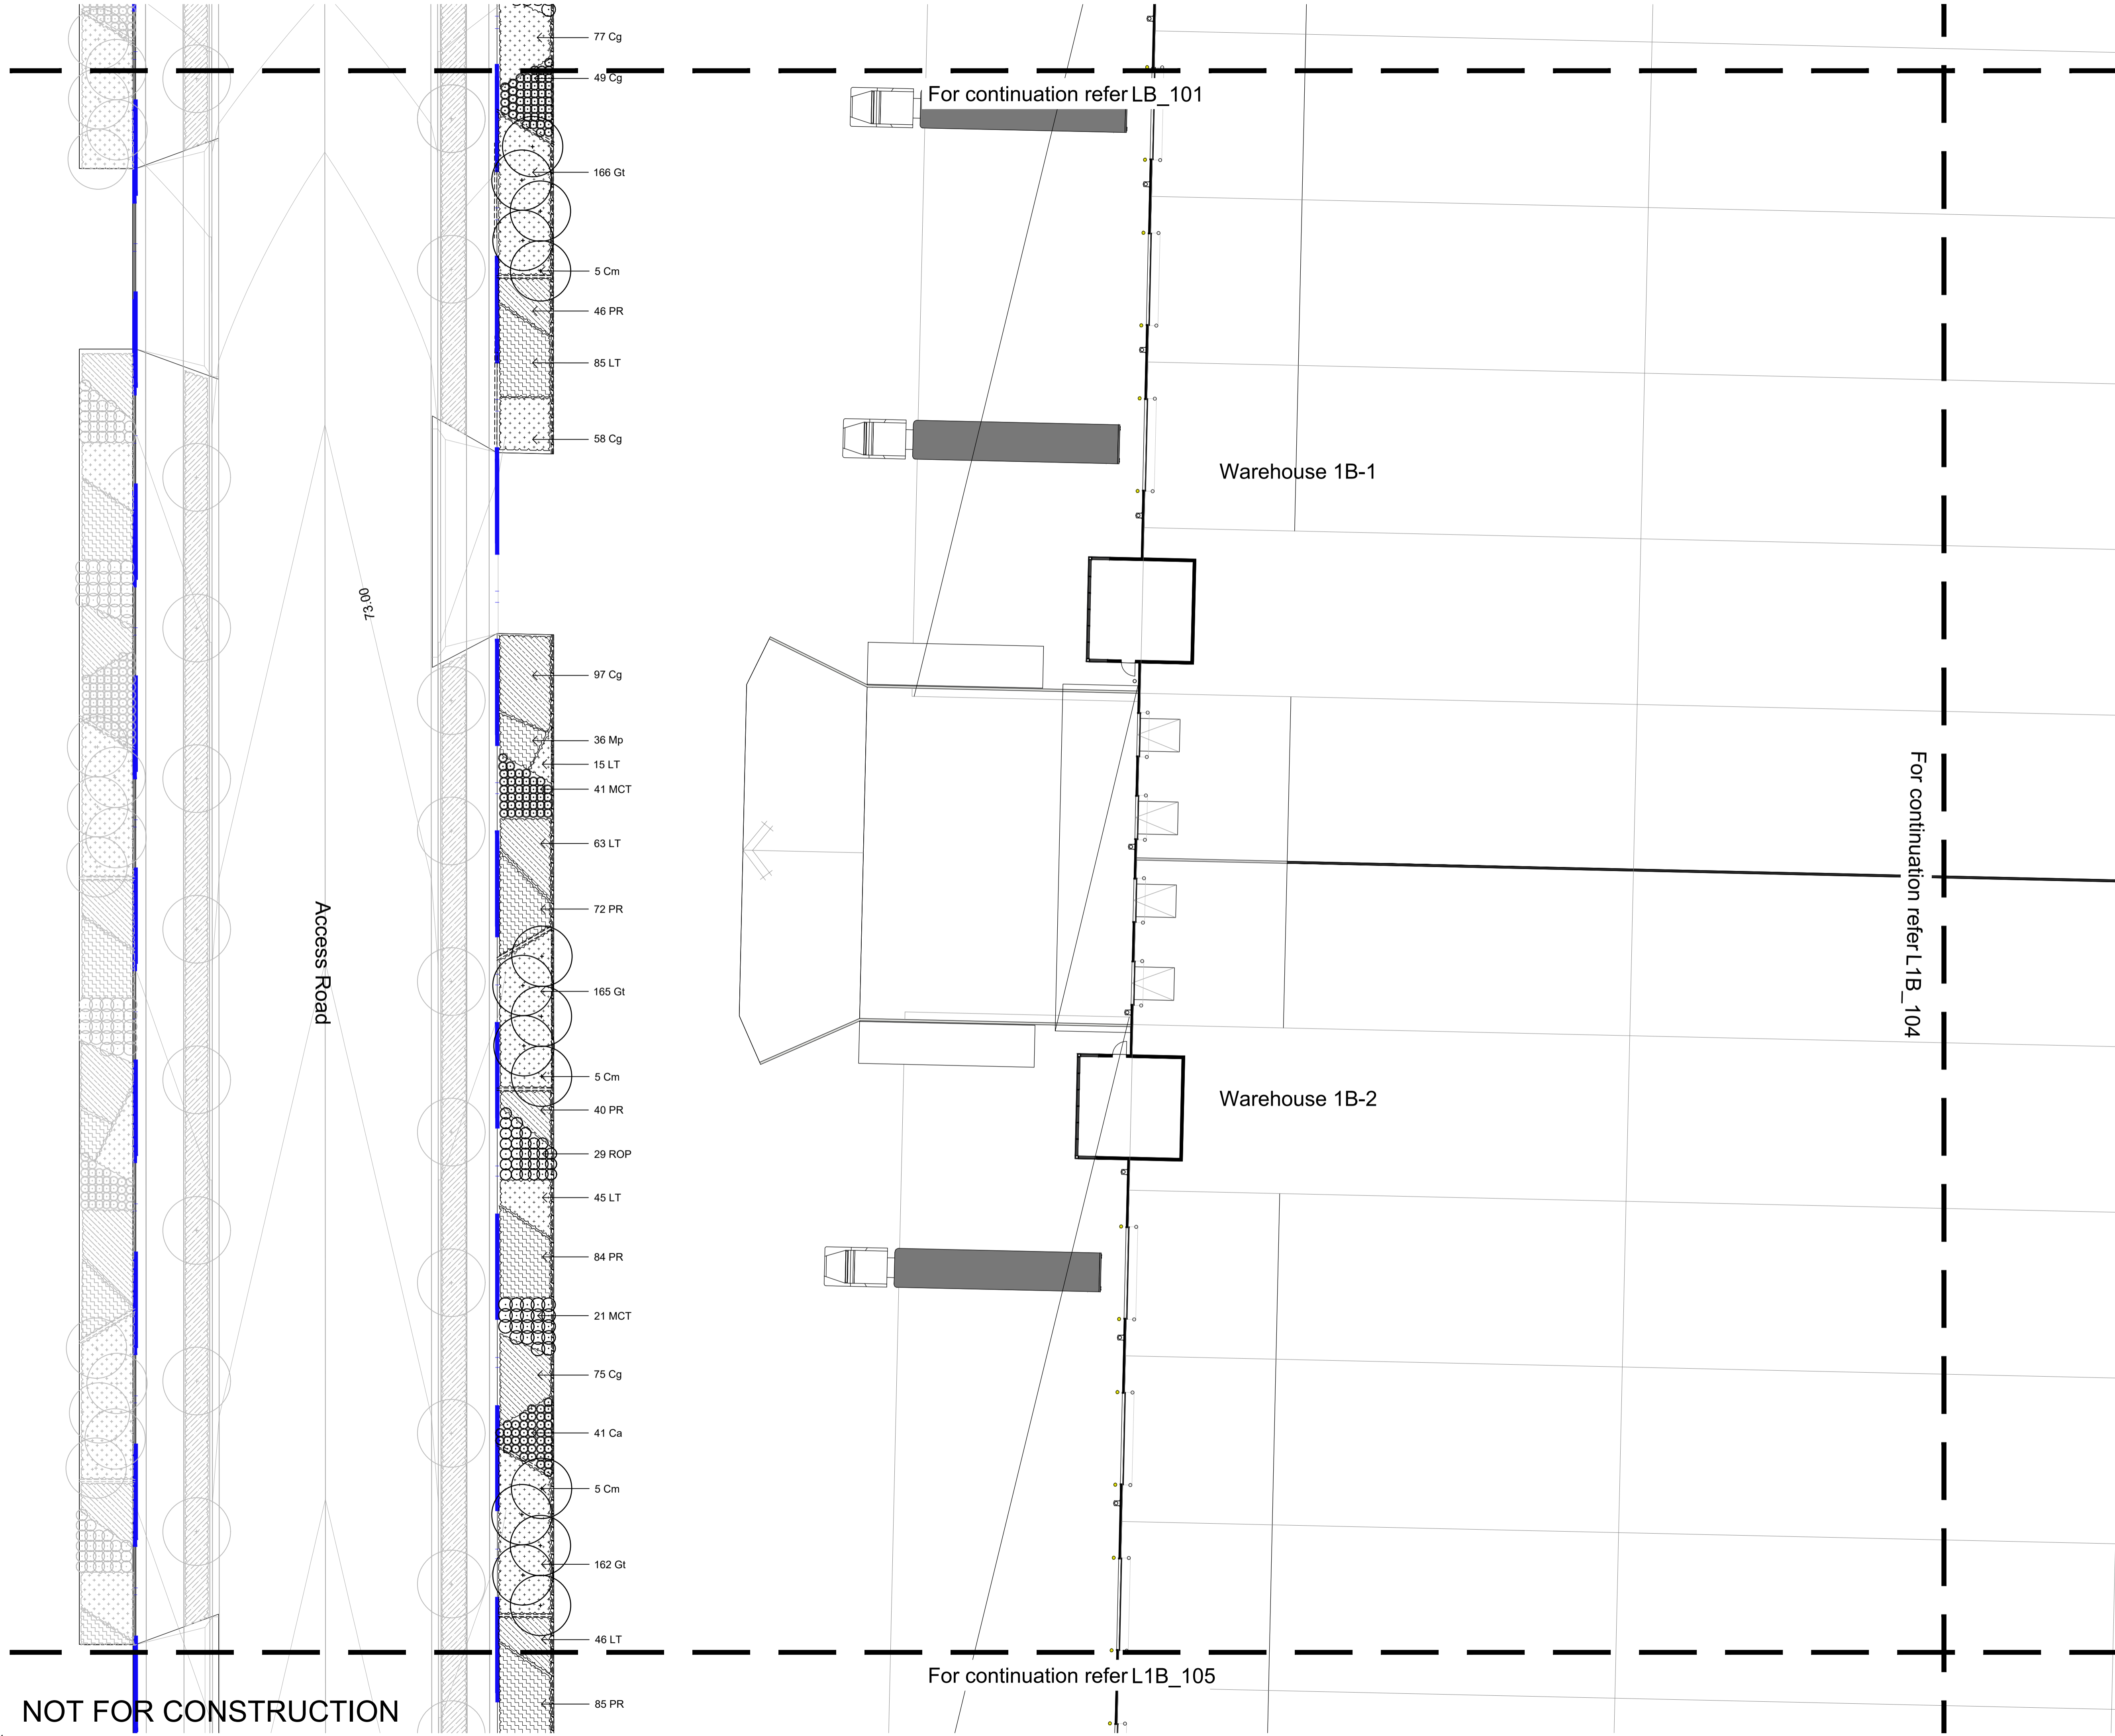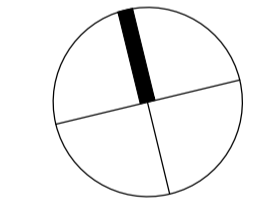
Scale: 1:200 @ A1
Job Number: **SS20-4546**
Drawing Number: **L1B_103**
Issue: **C**




The contractor shall check and verify all work on site (including work by others) before commencing the landscape installation. Any discrepancies are to be reported to the Project Manager or Landscape Architect prior to commencing work. Do not scale this drawing. Any required dimensions not shown shall be referred to the Landscape Architect for confirmation.

Issue	Revision Description	Drawn	Check	Date
C	Planting Added	RH	NM	12.04.2022
B	Architectural Coordination	RH	NM	28.02.2022
A	For Comment	JW	NM	16.12.2020

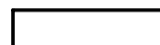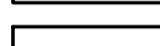LEGEND

-  Estate Boundary
-  Lot Boundary
-  Proposed Trees
-  Proposed Shrubs and Accents
-  Proposed Grasses and Groundcovers
-  Planting Matrix
-  Turf
-  Fence
-  Concrete Edge
-  Decomposed Granite Paving
-  Mulch
-  Groundcover Planting Matrix

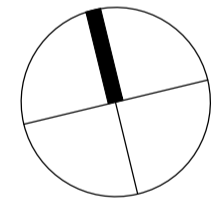

Client:

ESR

Project:

Proposed Industrial Estate
Abbots Road Kemp's Creek

S I T E I M A G E

Level 1, 3-5 Baptist Street
Redfern NSW 2016
Australia
Tel: (61 2) 8332 5600
Fax: (61 2) 9698 2877
www.siteimage.com.au
Site Image (NSW) Pty Ltd
ABN 44 801 262 380




PRELIMINARY

Drawing Name:

Landscape Plan
Lot 1B


Scale: 1:200 @ A1

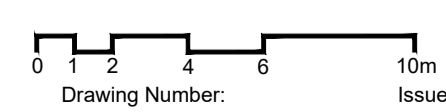

Job Number:

SS20-4546

L1B_104 C

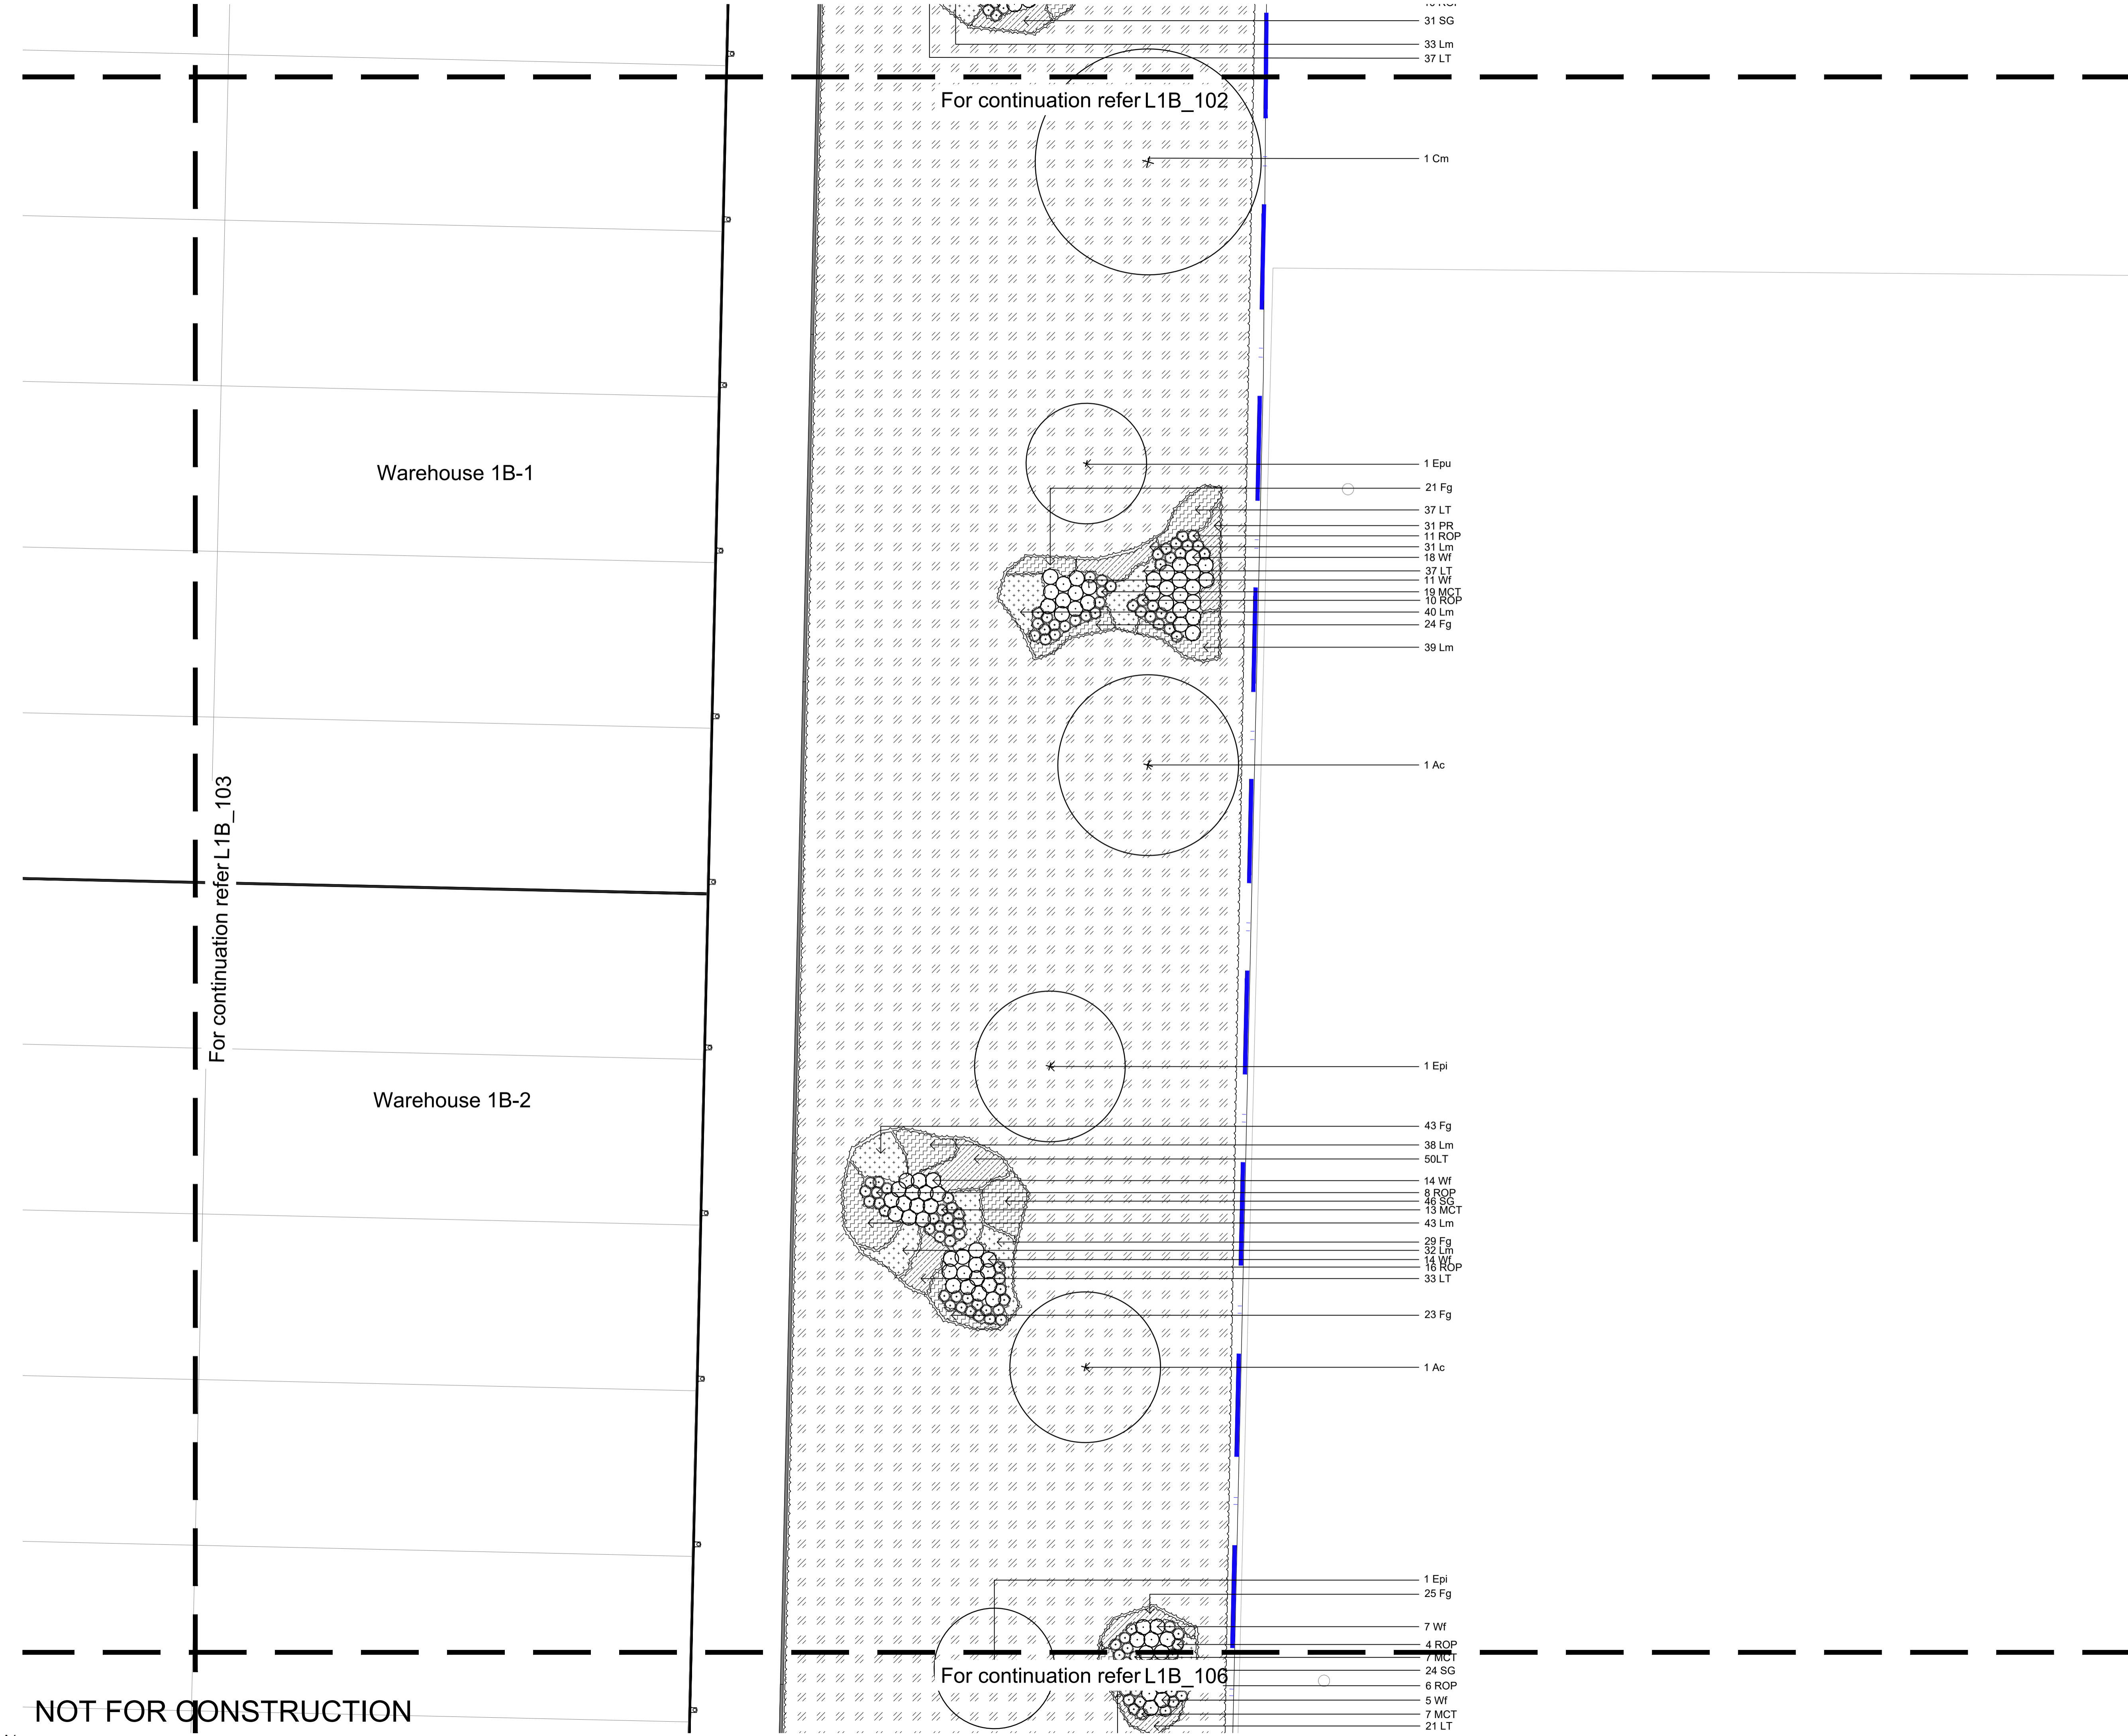

For continuation refer L1B_102


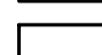
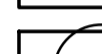

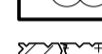

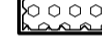
 
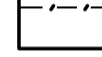
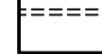
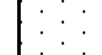

For continuation refer L1B_106

For continuation refer L1B_103

NOT FOR CONSTRUCTION

Issue	Revision Description	Drawn	Check	Date
C	Planting Added	RH	NM	12.04.2022
B	Architectural Coordination	RH	NM	28.02.2022
A	For Comment	JW	NM	16.12.2020

LEGEND

-  Estate Boundary
-  Lot Boundary
-  Proposed Trees
-  Proposed Shrubs and Accents
-  Proposed Grasses and Groundcovers
-  Planting Matrix
-  Turf
-  Fence
-  Concrete Edge
-  Decomposed Granite Paving
-  Mulch
-  Groundcover Planting Matrix

Client:

ESR

Project:

Proposed Industrial Estate
Abbots Road Kemps Creek

SITE IMAGE

Level 1, 3-5 Baptist Street
Redfern NSW 2016
Australia
Tel: (61 2) 8332 5600
Fax: (61 2) 9698 2877
www.siteimage.com.au
Site Image (NSW) Pty Ltd
ABN 44 801 262 380



Landscape Architects

PRELIMINARY

Drawing Name:


Landscape Plan
Lot 1B

Scale: 1:200 @ A1


Job Number: SS20-4546

Drawing Number: 6 Issue: 10m

L1B_105 C

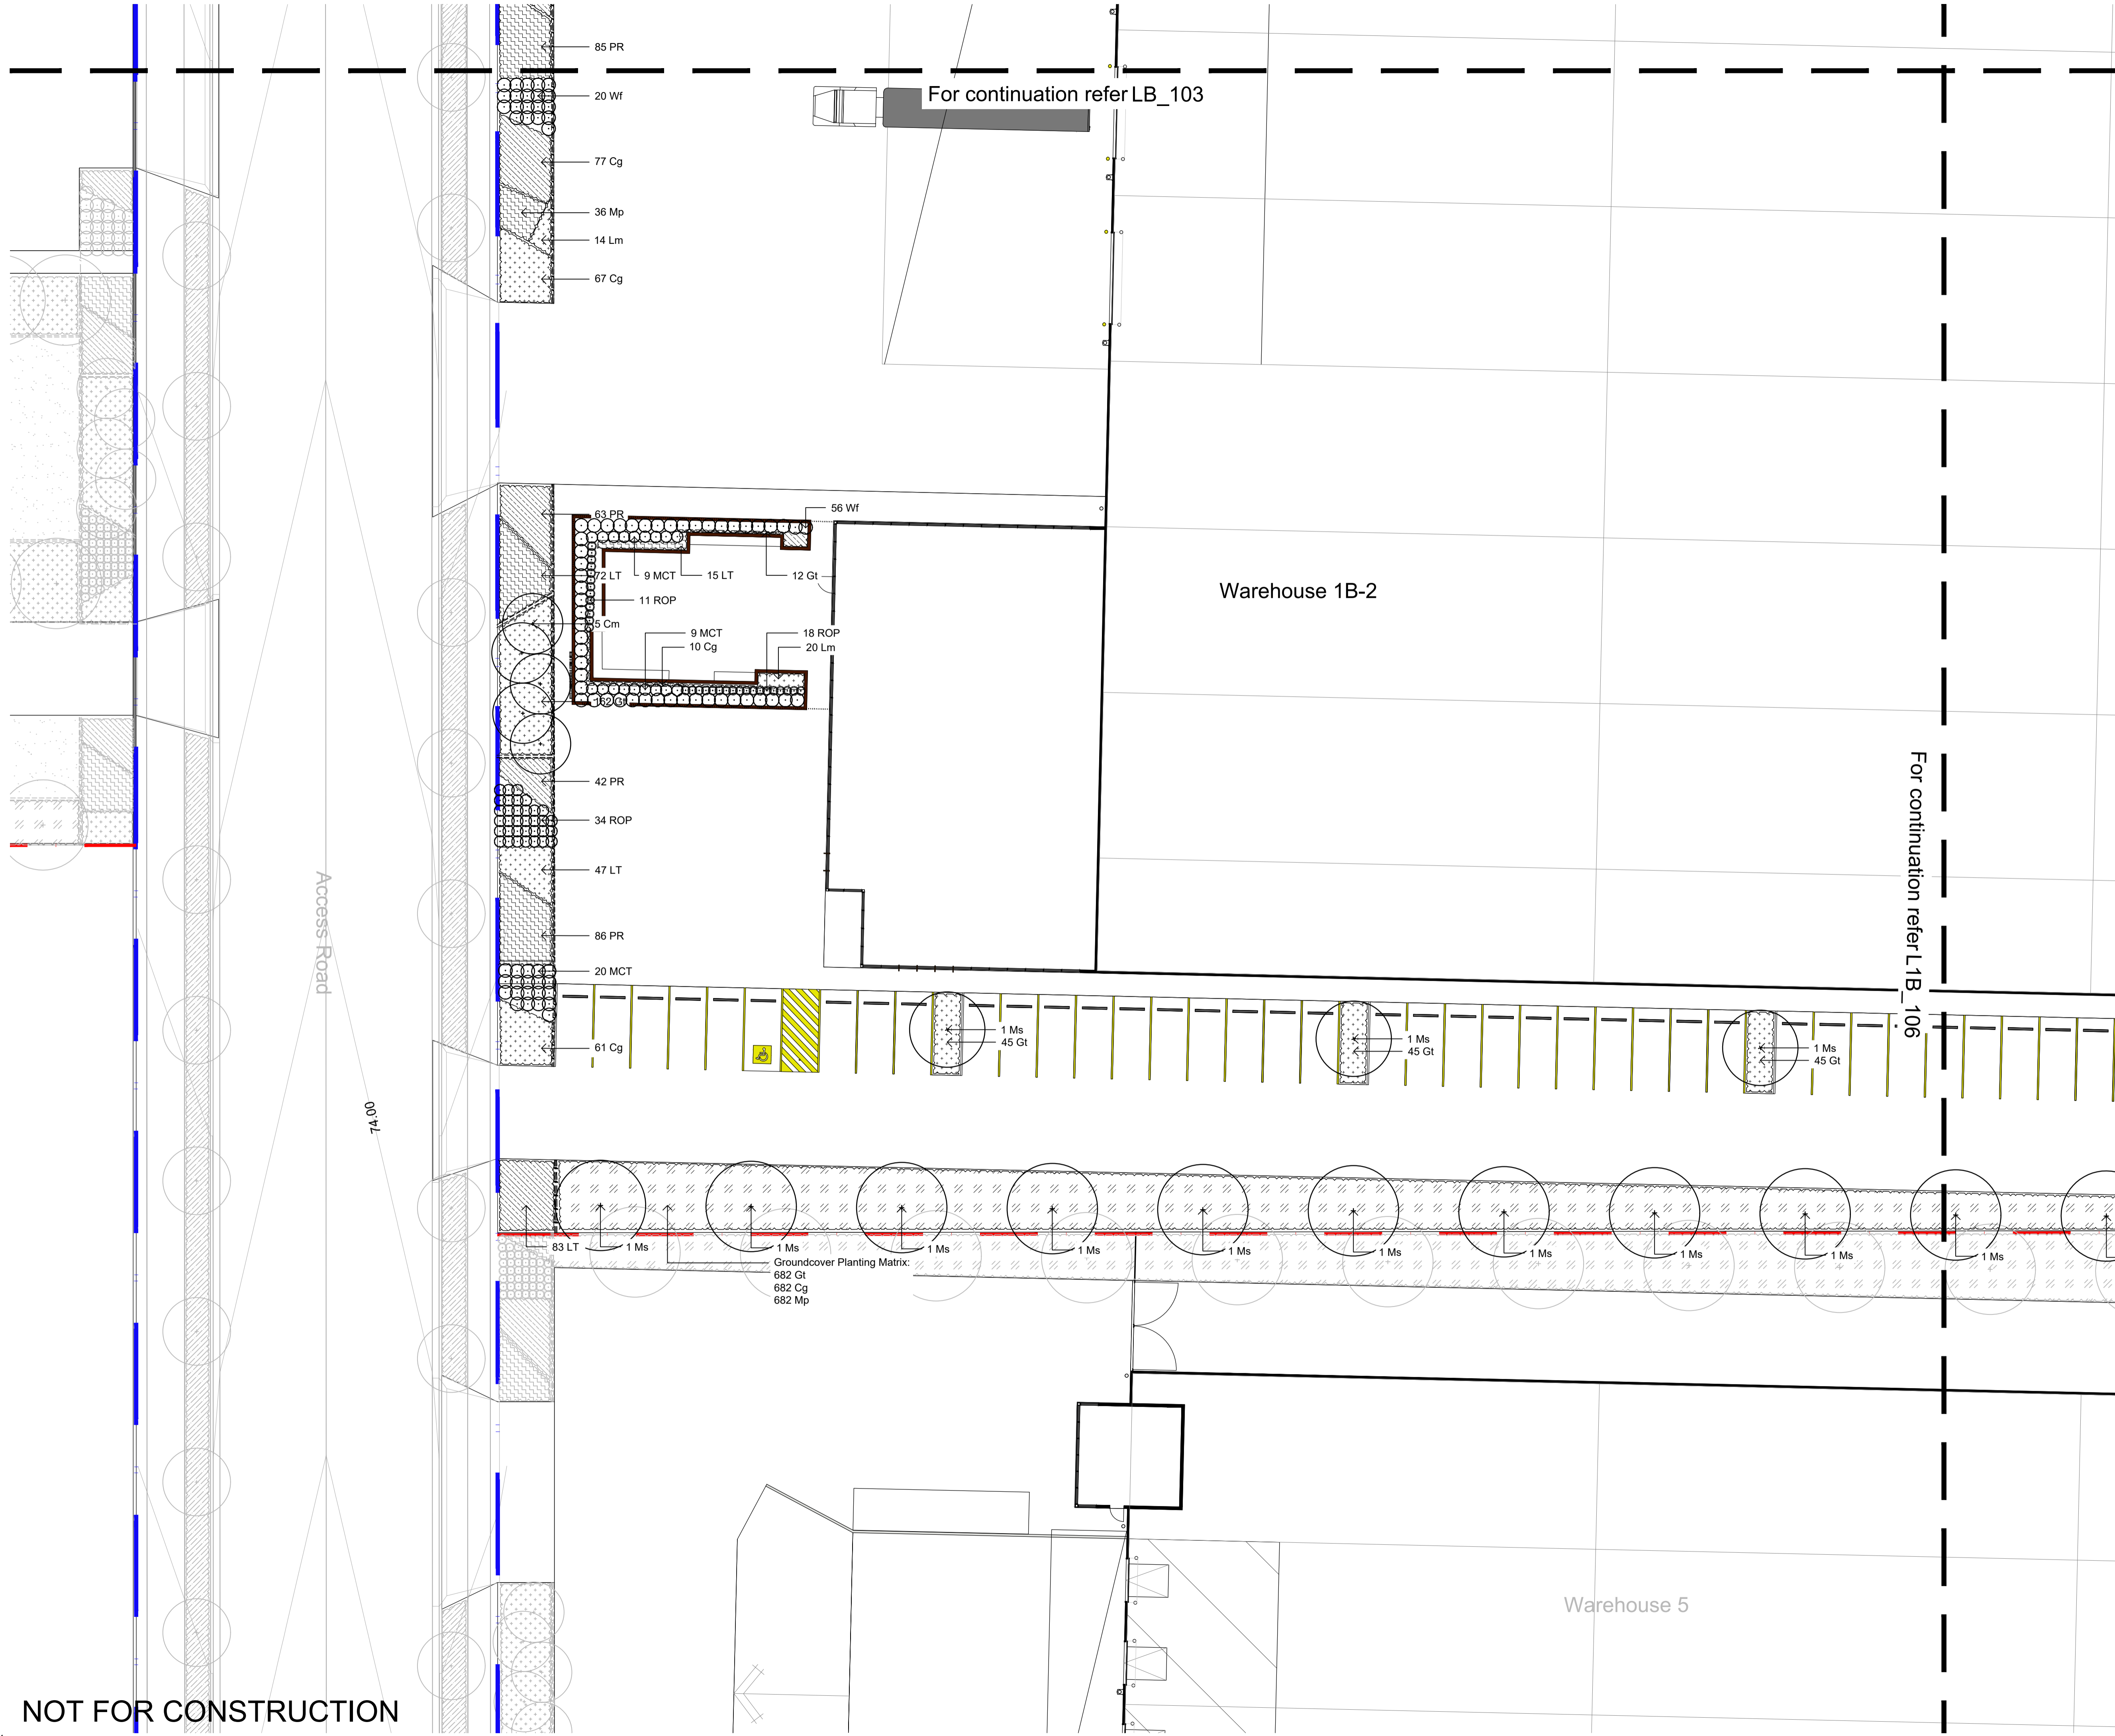

NOT FOR CONSTRUCTION

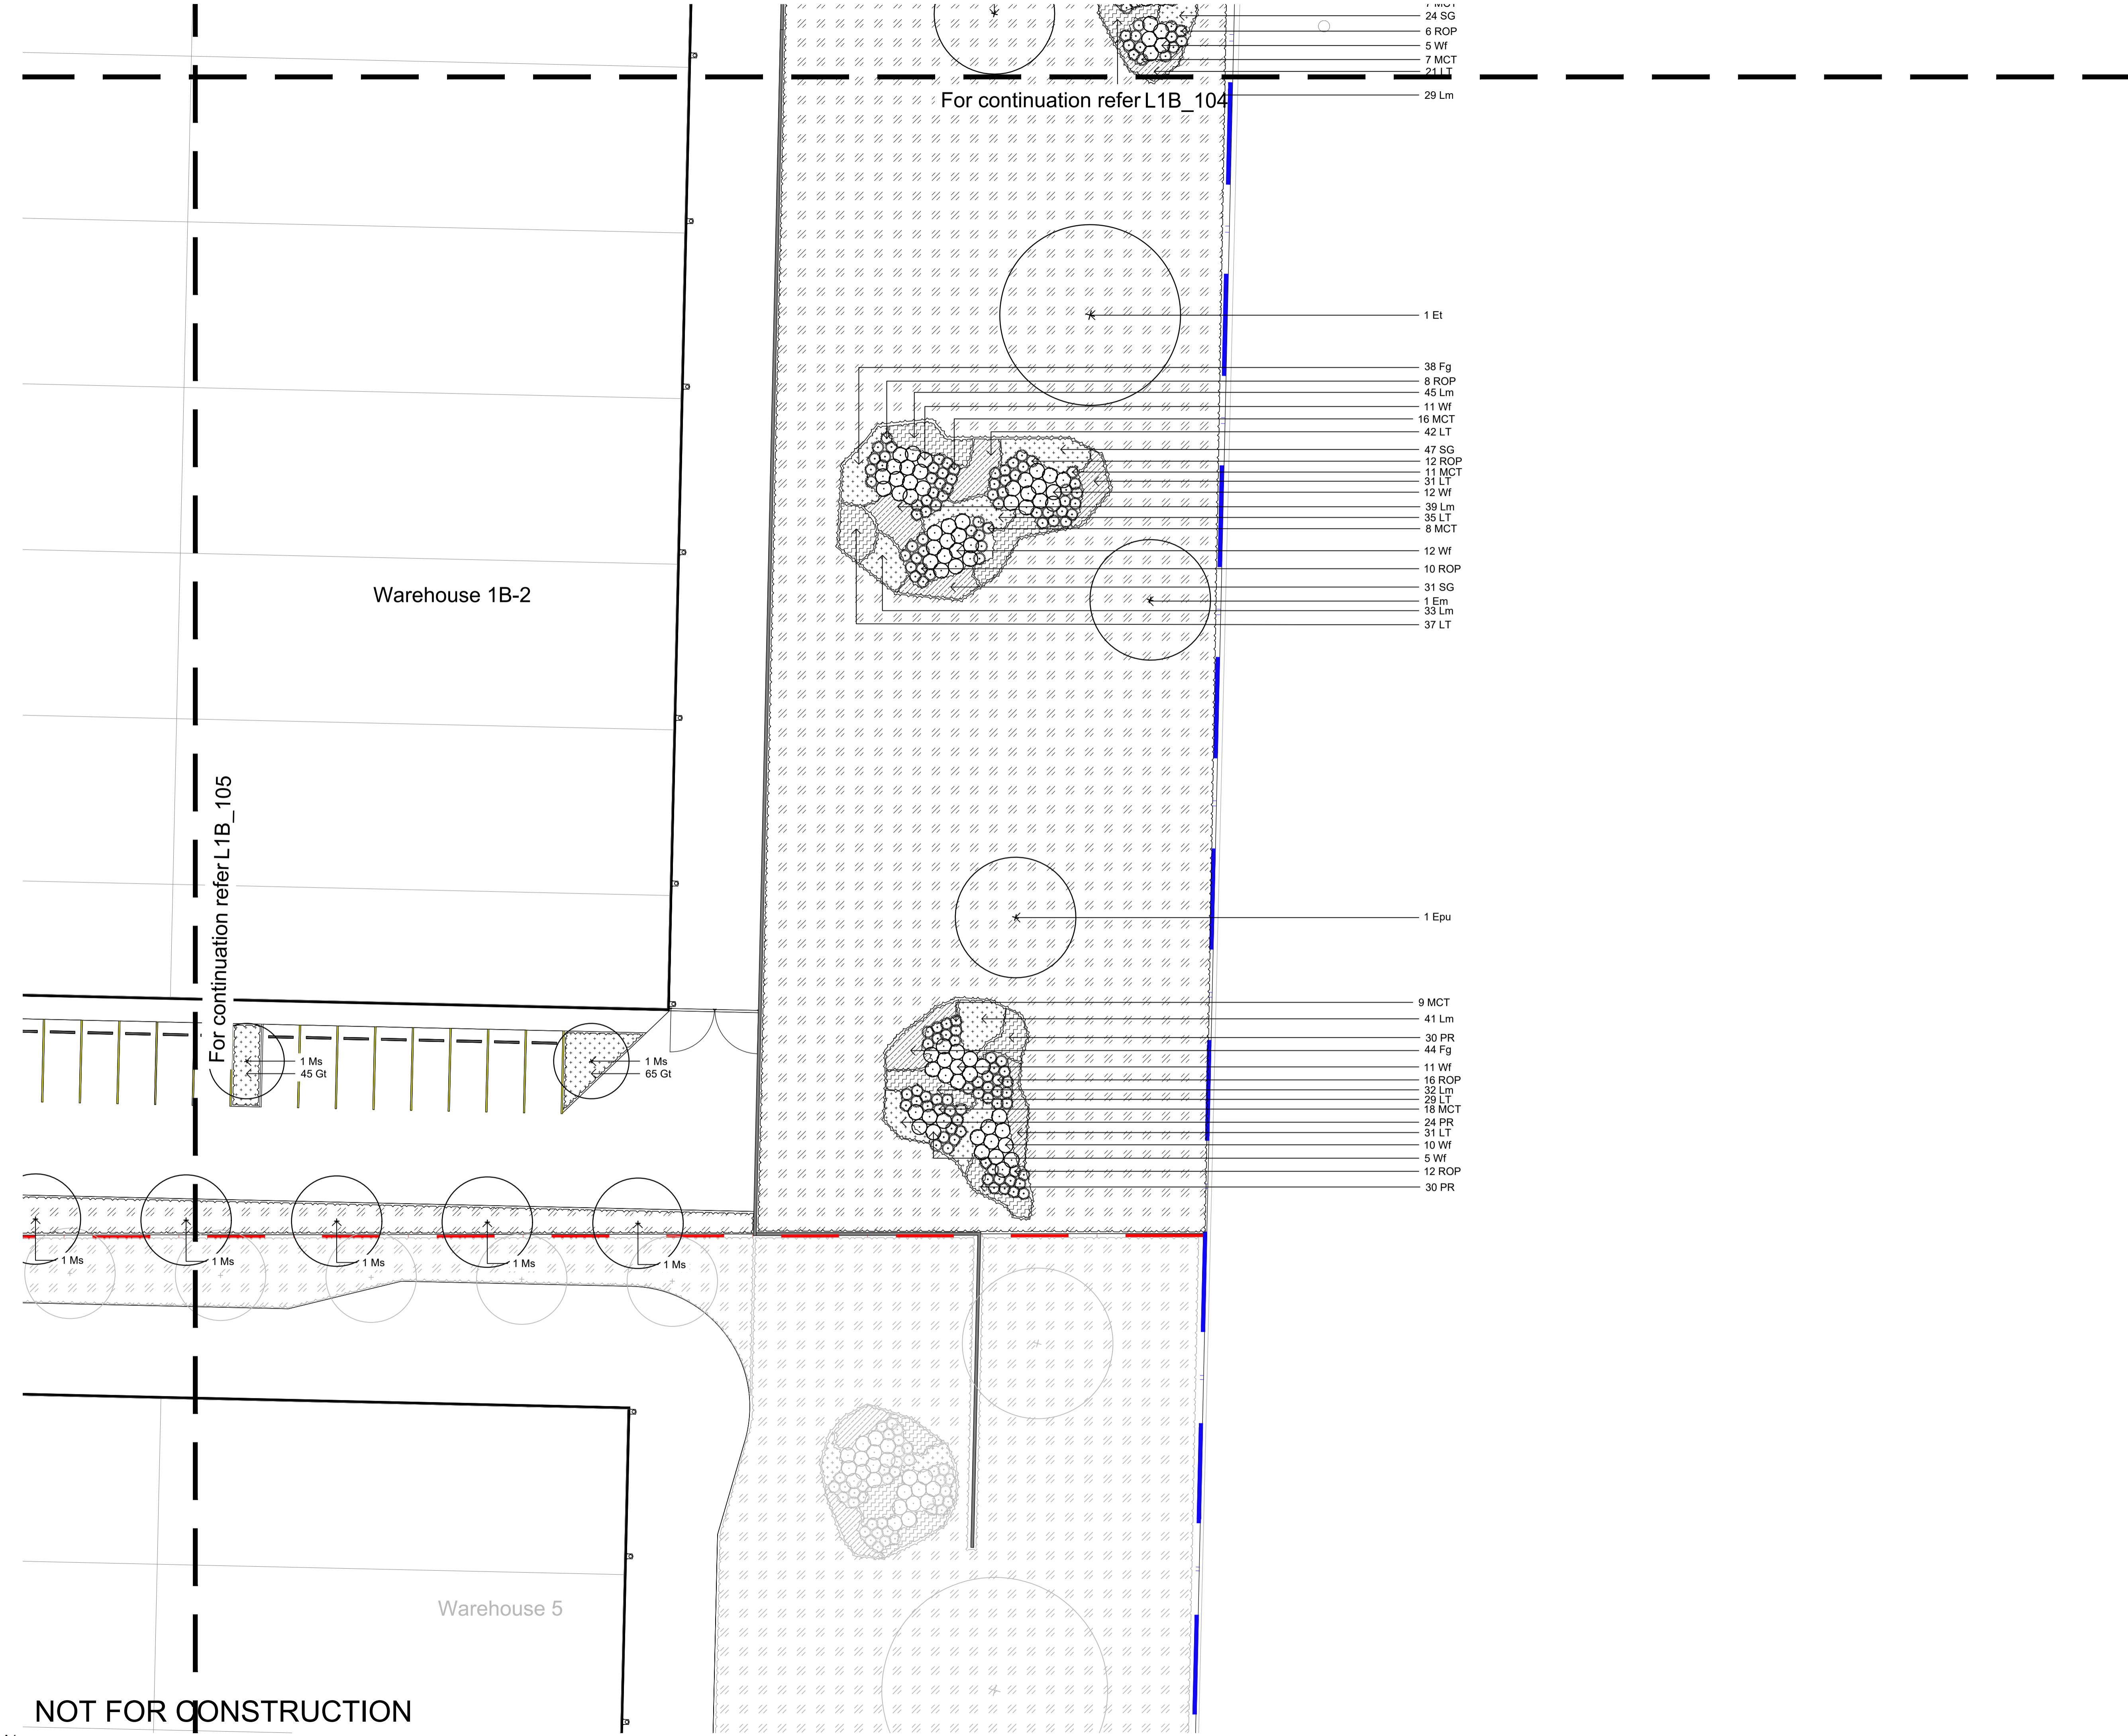

© 2016 Site Image (NSW) Pty Ltd ABN 44 801 262 380 as agent for Site Image NSW Partnership. All rights reserved. This drawing is copyright and shall not be reproduced or copied in any form or by any means (graphic, electronic or mechanical including photocopy) without the written permission of Site Image (NSW) Pty Ltd. Any license, expressed or implied, to use this document for any purpose what so ever is restricted to the terms of the written agreement between Site Image (NSW) Pty Ltd and the instructing party.

The contractor shall check and verify all work on site (including work by others) before commencing the landscape installation. Any discrepancies are to be reported to the Project Manager or Landscape Architect prior to commencing work. Do not scale this drawing. Any required dimensions not shown shall be referred to the Landscape Architect for confirmation.

Issue	Revision Description	Drawn	Check	Date
C	Planting Added	RH	NM	12.04.2022
B	Architectural Coordination	RH	NM	28.02.2022
A	For Comment	JW	NM	16.12.2020

- LEGEND**
- Estate Boundary
 - Lot Boundary
 - Proposed Trees
 - Proposed Shrubs and Accents
 - Proposed Grasses and Groundcovers
 - Planting Matrix
 - Turf
 - Fence
 - Concrete Edge
 - Decomposed Granite Paving
 - Mulch
 - Groundcover Planting Matrix

Client:
ESR

Project:
**Proposed Industrial Estate
Abbots Road Kemp's Creek**

SITE IMAGE
Level 1, 3-5 Baptist Street
Redfern NSW 2016
Australia
Tel: (61 2) 8332 5600
Fax: (61 2) 9698 2877
www.siteimage.com.au
Site Image (NSW) Pty Ltd
ABN 44 801 262 380
Landscape Architects


PRELIMINARY

Drawing Name:
**Landscape Plan
Lot 1B**


Scale: 1:200 @ A1
Job Number: **SS20-4546**
Drawing Number: **L1B_106**
Issue: **C**

The contractor shall check and verify all work on site (including work by others) before commencing the landscape installation. Any discrepancies are to be reported to the Project Manager or Landscape Architect prior to commencing work. Do not scale this drawing. Any required dimensions not shown shall be referred to the Landscape Architect for confirmation.


Issue	Revision	Description	Drawn	Check	Date
C	Planting Added		RH	NM	12.04.2022
B	Architectural Coordination		RH	NM	04.03.2022
A	For Comment		JW	NM	16.12.2020

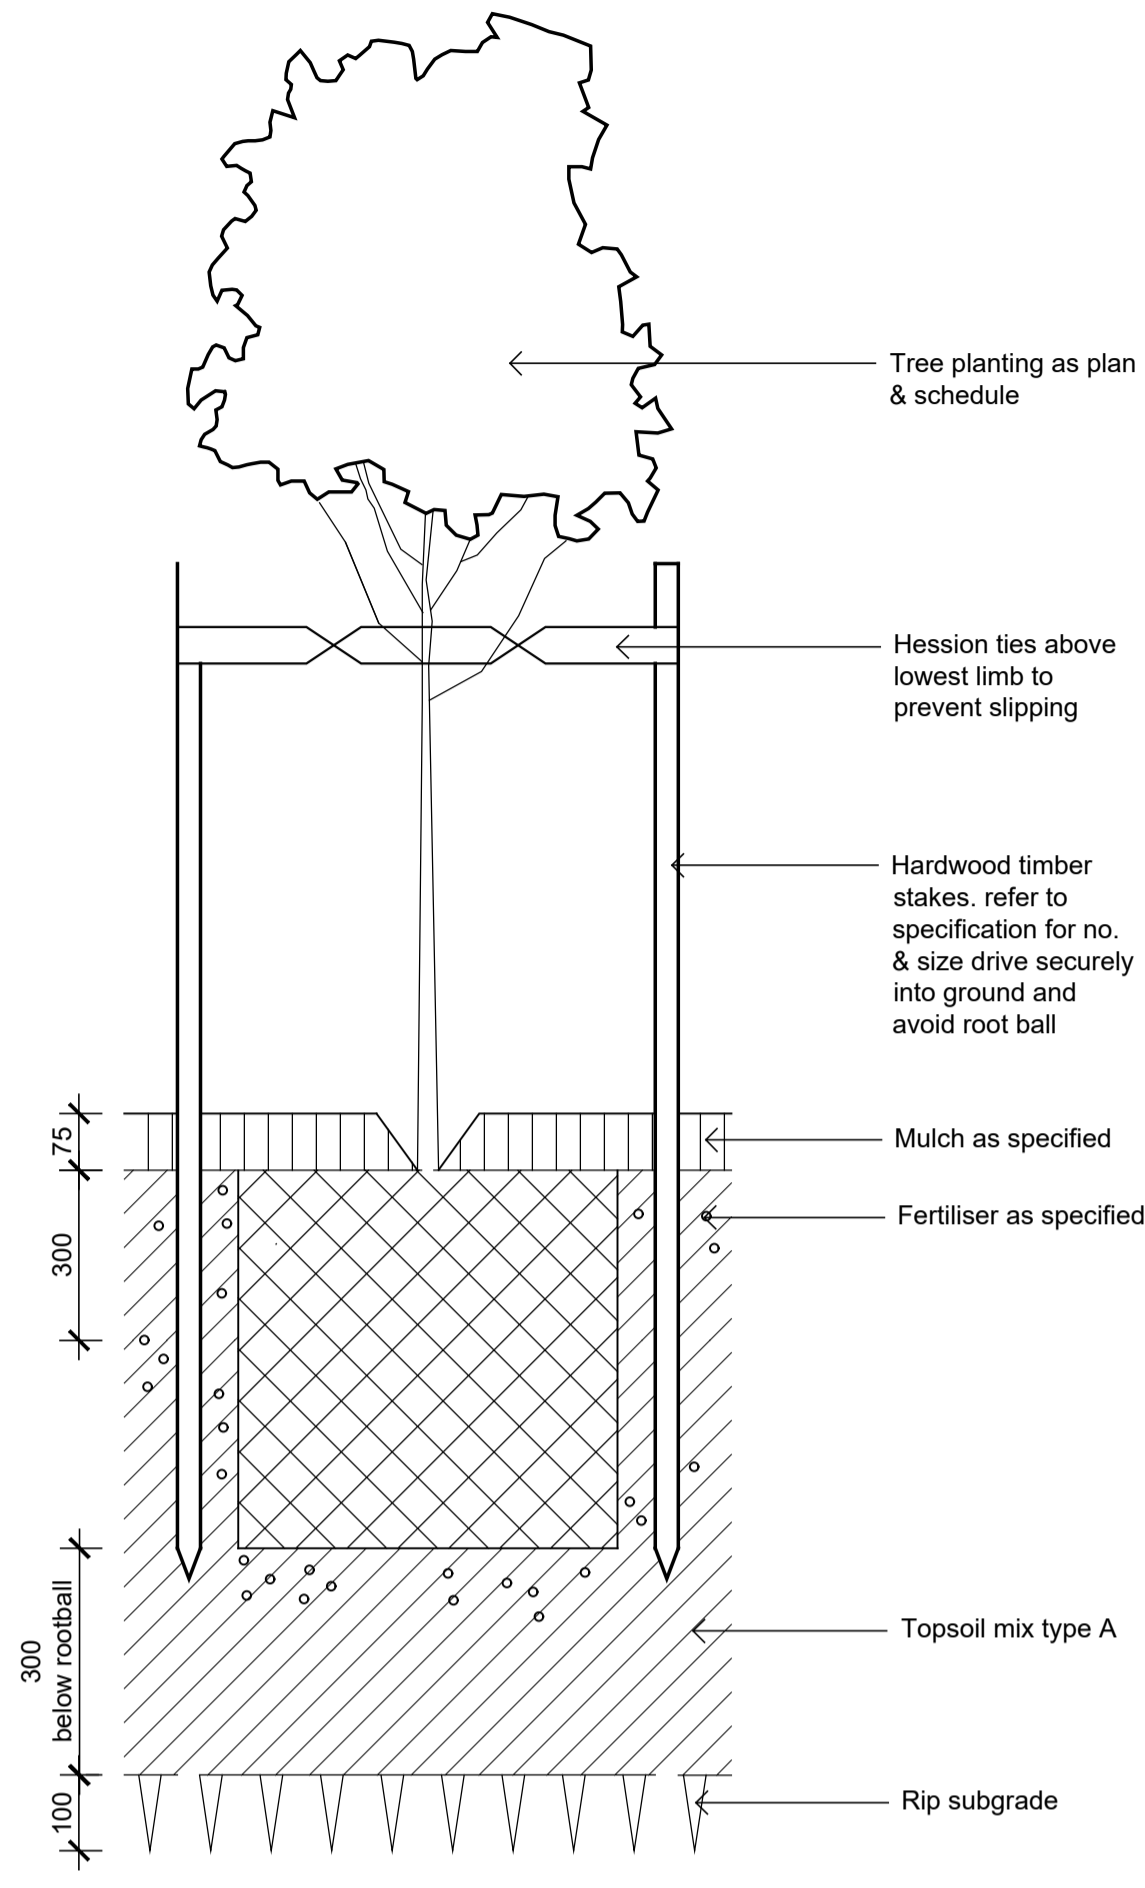


Detail 75-200L Tree Planting on Grade
1:10

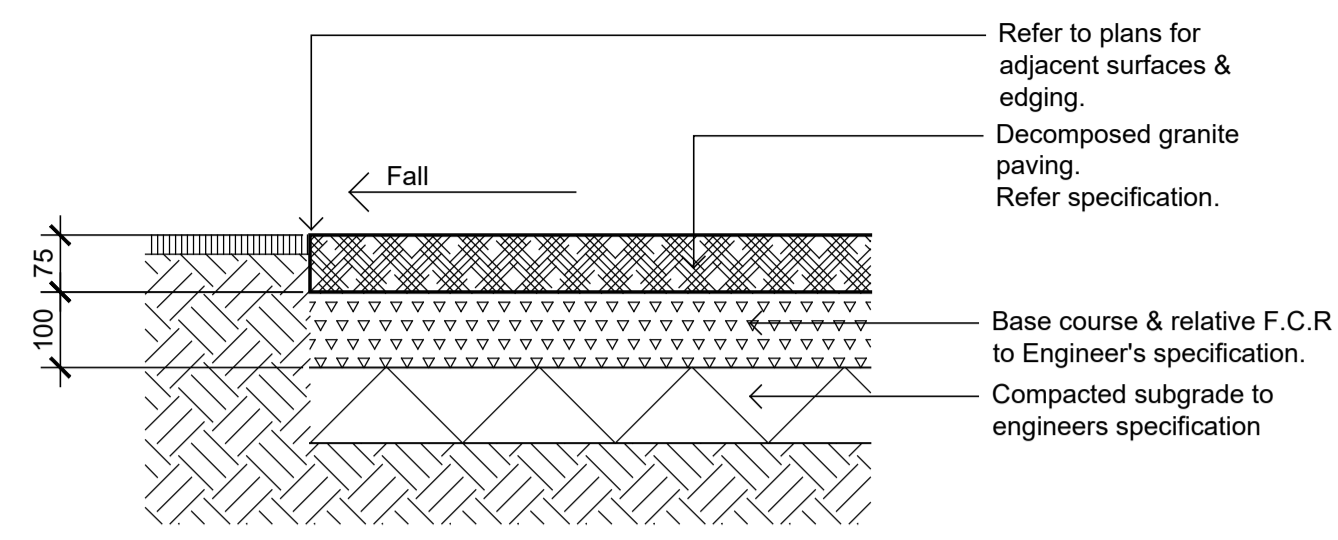


Decomposed Granite Paving on Grade
1:10

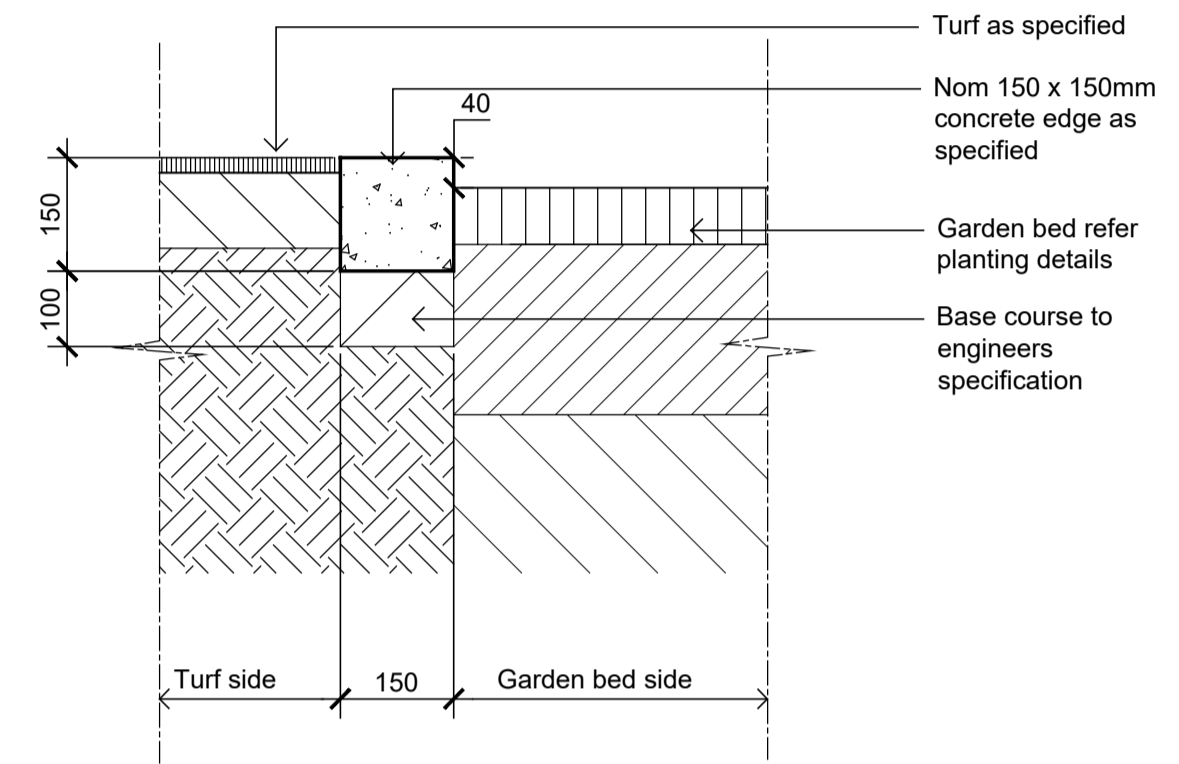


Typical Concrete Edge
1:10

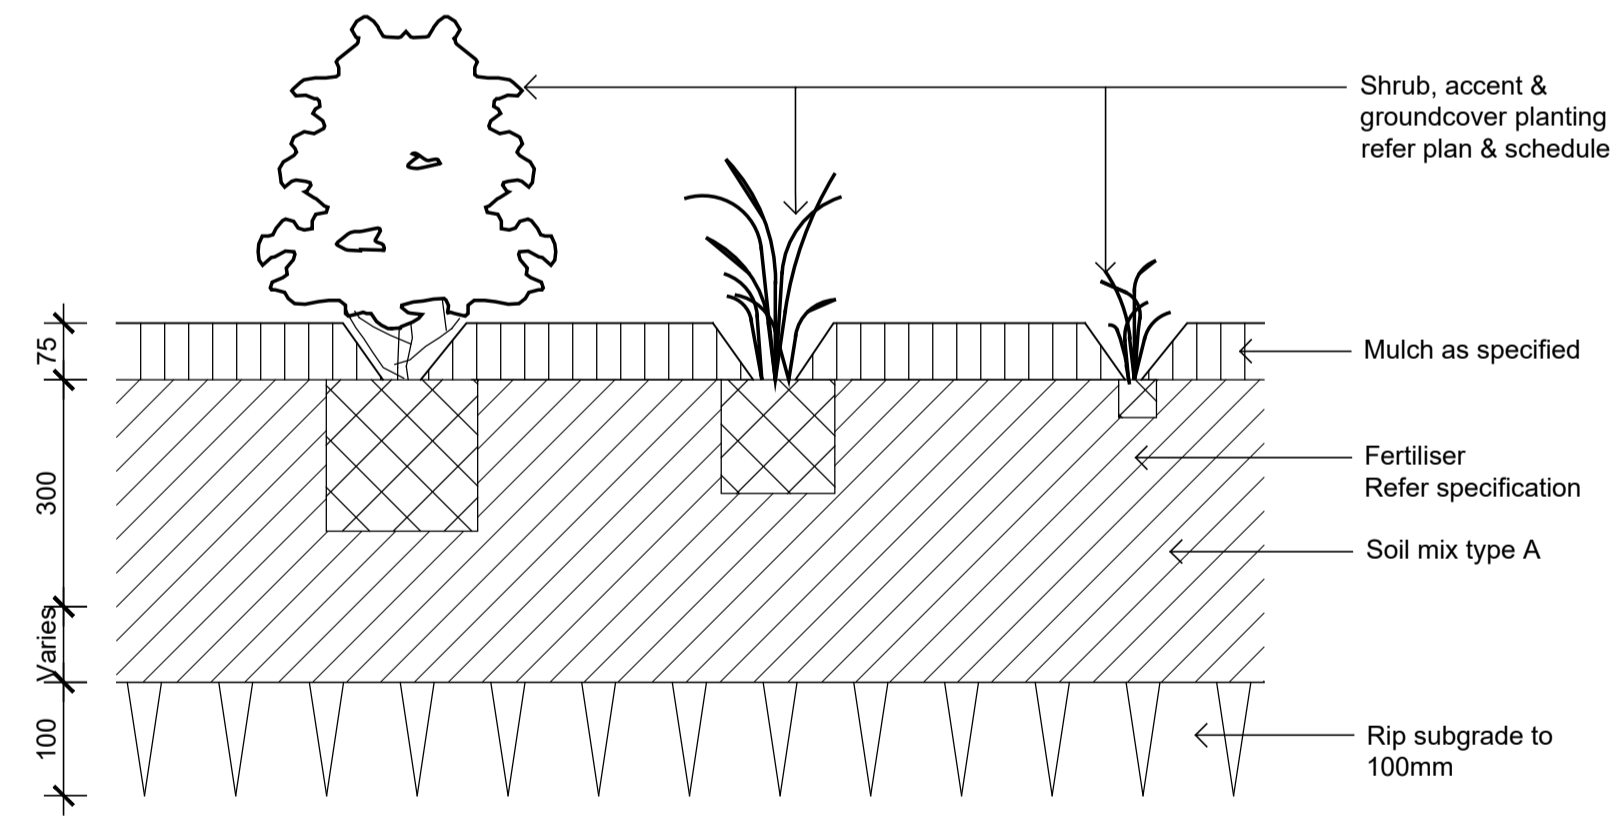

Detail Shrub Accent & Groundcover Planting
1:10

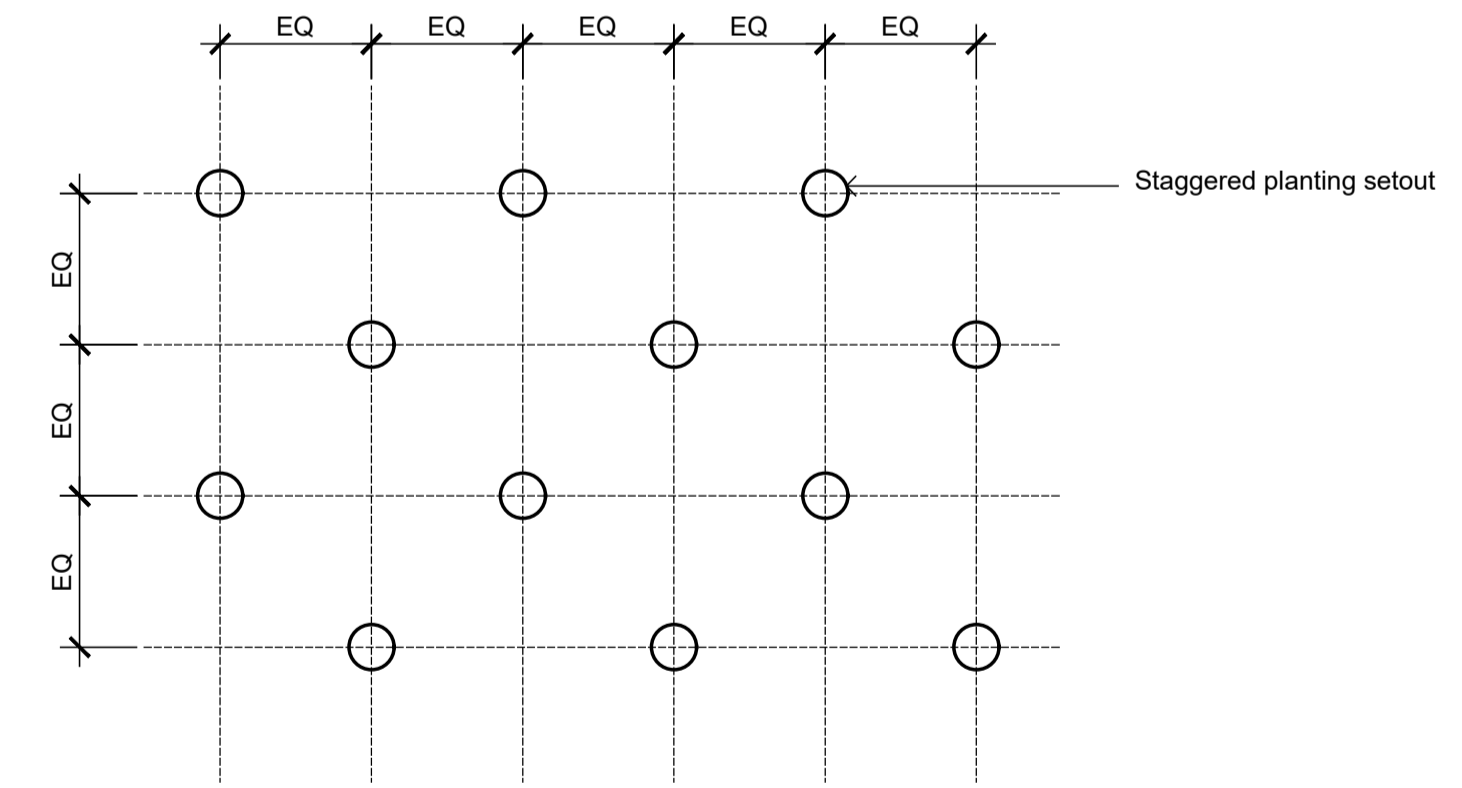

Groundcover Planting Matrix
1:10

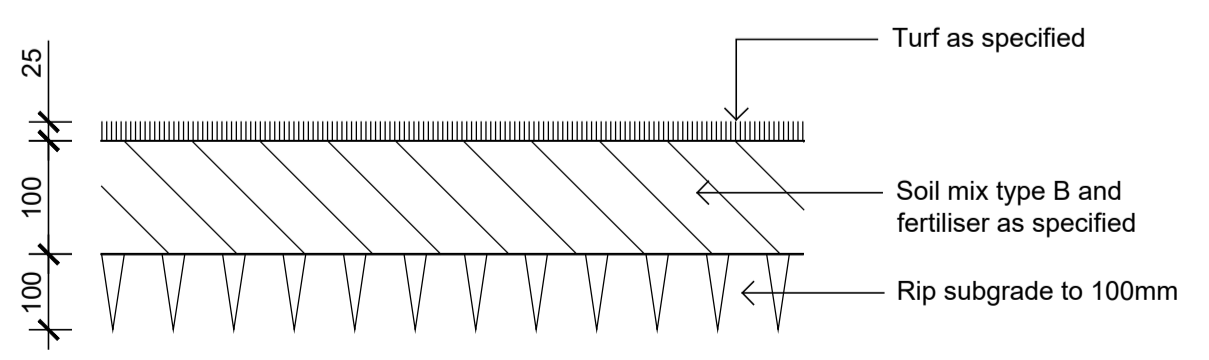

Detail Turf on Even Grade
1:10

Client:
ESR

Project:
**Proposed Industrial Estate
Abbotts Road Kemp's Creek**

SITE IMAGE
Level 1, 3-5 Baptist Street
Redfern NSW 2016
Australia
Tel: (61 2) 8332 5600
Fax: (61 2) 9698 2877
www.siteimage.com.au
Site Image (NSW) Pty Ltd
ABN 44 801 262 380
Landscape Architects

PRELIMINARY

Drawing Name:
Landscape Details

Scale: 1:200 @ A1
Job Number:
Drawing Number:
Issue:

SS20-4546
L1B_501 C

NOT FOR CONSTRUCTION