

Proposed Industrial Estate - Lot 4

Abbotts Road, Kemps Creek Landscape Development Application

© 2016 Site Image (NSW) Pty Ltd ABN 44 801 262 380 as agent for Site Image NSW Partnership. All rights reserved. This drawing is copyright and shall not be reproduced or copied in any form or by any means (graphic, electronic or mechanical including photocopy) without the written permission of Site Image (NSW) Pty Ltd. Any license, expressed or implied, to use this document for any purpose what so ever is restricted to the terms of the written agreement between Site Image (NSW) Pty Ltd and the instructing party.


The contractor shall check and verify all work on site (including work by others) before commencing the landscape installation. Any discrepancies are to be reported to the Project Manager or Landscape Architect prior to commencing work. Do not scale this drawing. Any required dimensions not shown shall be referred to the Landscape Architect for confirmation.

Drawing Schedule

Drawing Number	Drawing Title	Scale
L4_000	Landscape Coversheet - Lot 4	N/A
L4_101	Landscape Plan - Lot 4	1:250
L4_102	Landscape Plan - Lot 4	1:250
L4_103	Landscape Plan - Lot 4	1:250
L4_104	Landscape Plan - Lot 4	1:250
L4_501	Landscape Details	As Shown

Plant Schedule

Botanic Name	Common Name	Mature Size	Pot Size	Density	ESR List	DCP Tree
Trees						
Cm <i>Corymbia maculata</i>	Forest Red Gum	25 x 15	100L	As Shown		*
Md <i>Melaleuca decora</i>	Feather Honeymyrtle	12 x 5m	100L	As Shown		*
Ms <i>Melaleuca styphelioides</i>	Prickly Paperbark	10 x 4m	100L	As Shown		*
Shrubs						
Ca <i>Correa alba</i>	White Correa	1 x 1	300mm	As Shown		*
MCT <i>Melaleuca 'Claret Tops'</i>	Honey Myrtle	1 x 1	300mm	As Shown		*
ROP <i>Rhaphirolepis 'Oriental Pear'</i>	Indian Hawthorne	0.8 x 1	300mm	As Shown		*
WF <i>Westringia fruticosa</i>	Coastal Rosemary	1.2 x 1.2	300mm	As Shown		*
Grasses and Groundcovers						
Cg <i>Carpobrotus glaucescens</i>	Pigface	0.3 x 2	150mm	As Shown		*
Gt <i>Gazania tomentosa</i>	Silver Leaf Gazania	0.1 x 1	150mm	As Shown		*
Hs <i>Hibbertia scandens</i>	Climbing guinea flower	0.3 x 1	150mm	As Shown		*
Lm <i>Liriope muscari</i>	Liriope 'Evergreen Giant'	0.6 x 0.6	150mm	As Shown		*
LT <i>Lomandra 'Tanika'</i>	Tanika Mat-Rush	0.6 x 0.6	150mm	As Shown		*
Mp <i>Myoporum parvifolium</i>	Creeping Boobialla	0.3 x 1	150mm	As Shown		*
PR <i>Pennisetum Rubrum</i>	Fountain Grass	0.9 x 0.6	150mm	As Shown		*
Groundcover Planting Matrix						
Cg <i>Carpobrotus glaucescens</i>	Pigface	0.3 x 2	150mm	As Shown		*
Gt <i>Gazania tomentosa</i>	Silver Leaf Gazania	0.1 x 1	150mm	As Shown		*
Mp <i>Myoporum parvifolium</i>	Creeping Boobialla	0.3 x 1	150mm	As Shown		*

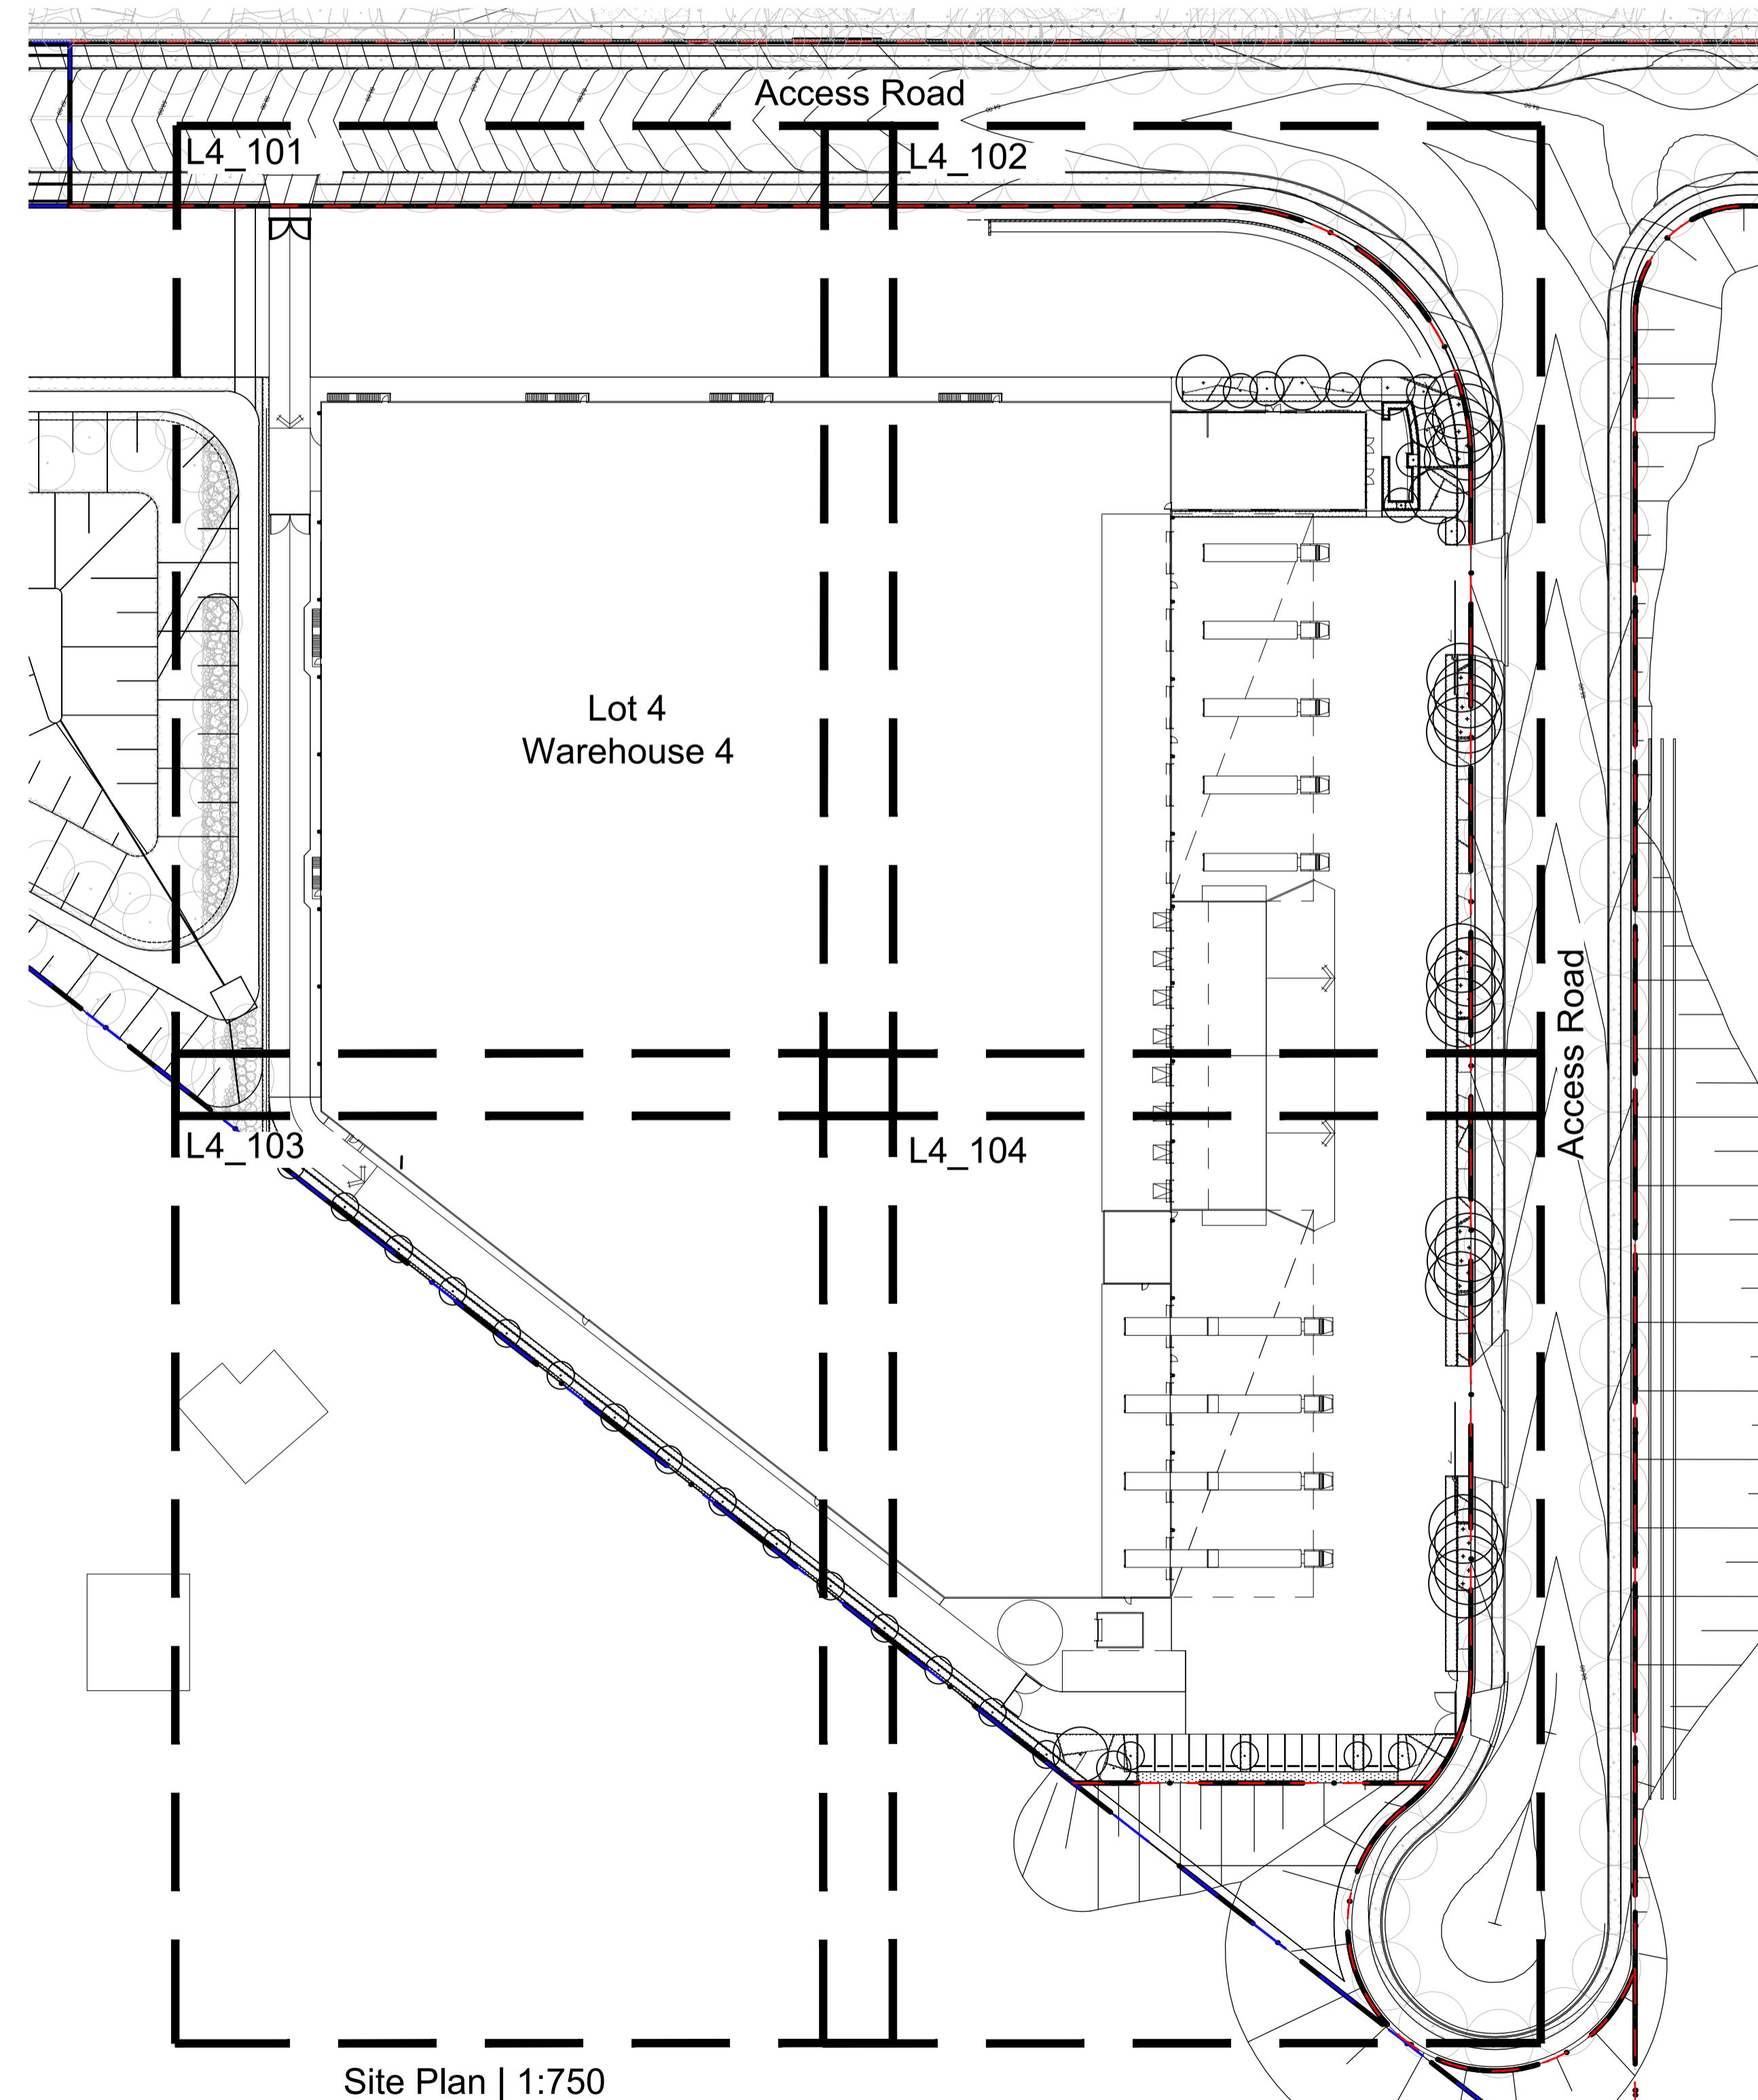

Site Plan | 1:750

Issue	Revision Description	Drawn	Check	Date
04	Architectural Coordination	JW	NM	14.02.2023
03	Architectural Coordination	RH	NM	28.09.2022
02	Architectural Coordination	RH	NM	31.08.2022
01	For Comment	RH	NM	18.08.2022

LEGEND

Client:
ESR

Project:
Proposed Industrial Estate
Abbotts Road Kemps Creek


SITE IMAGE
Level 1, 3-5 Baptist Street
Redfern NSW 2016
Australia
Tel: (61 2) 8332 5600
Fax: (61 2) 9698 2877
www.siteimage.com.au
Site Image (NSW) Pty Ltd
ABN 44 801 262 380
Landscape Architects

PRELIMINARY

Drawing Name:
Landscape Cover Sheet
Lot 4

Scale:
Job Number: Drawing Number: Issue:
SS20-4546 L4-000 04



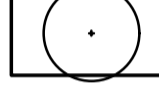
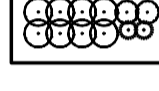

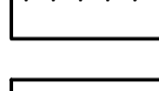
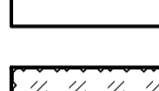
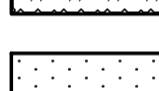

NOT FOR CONSTRUCTION

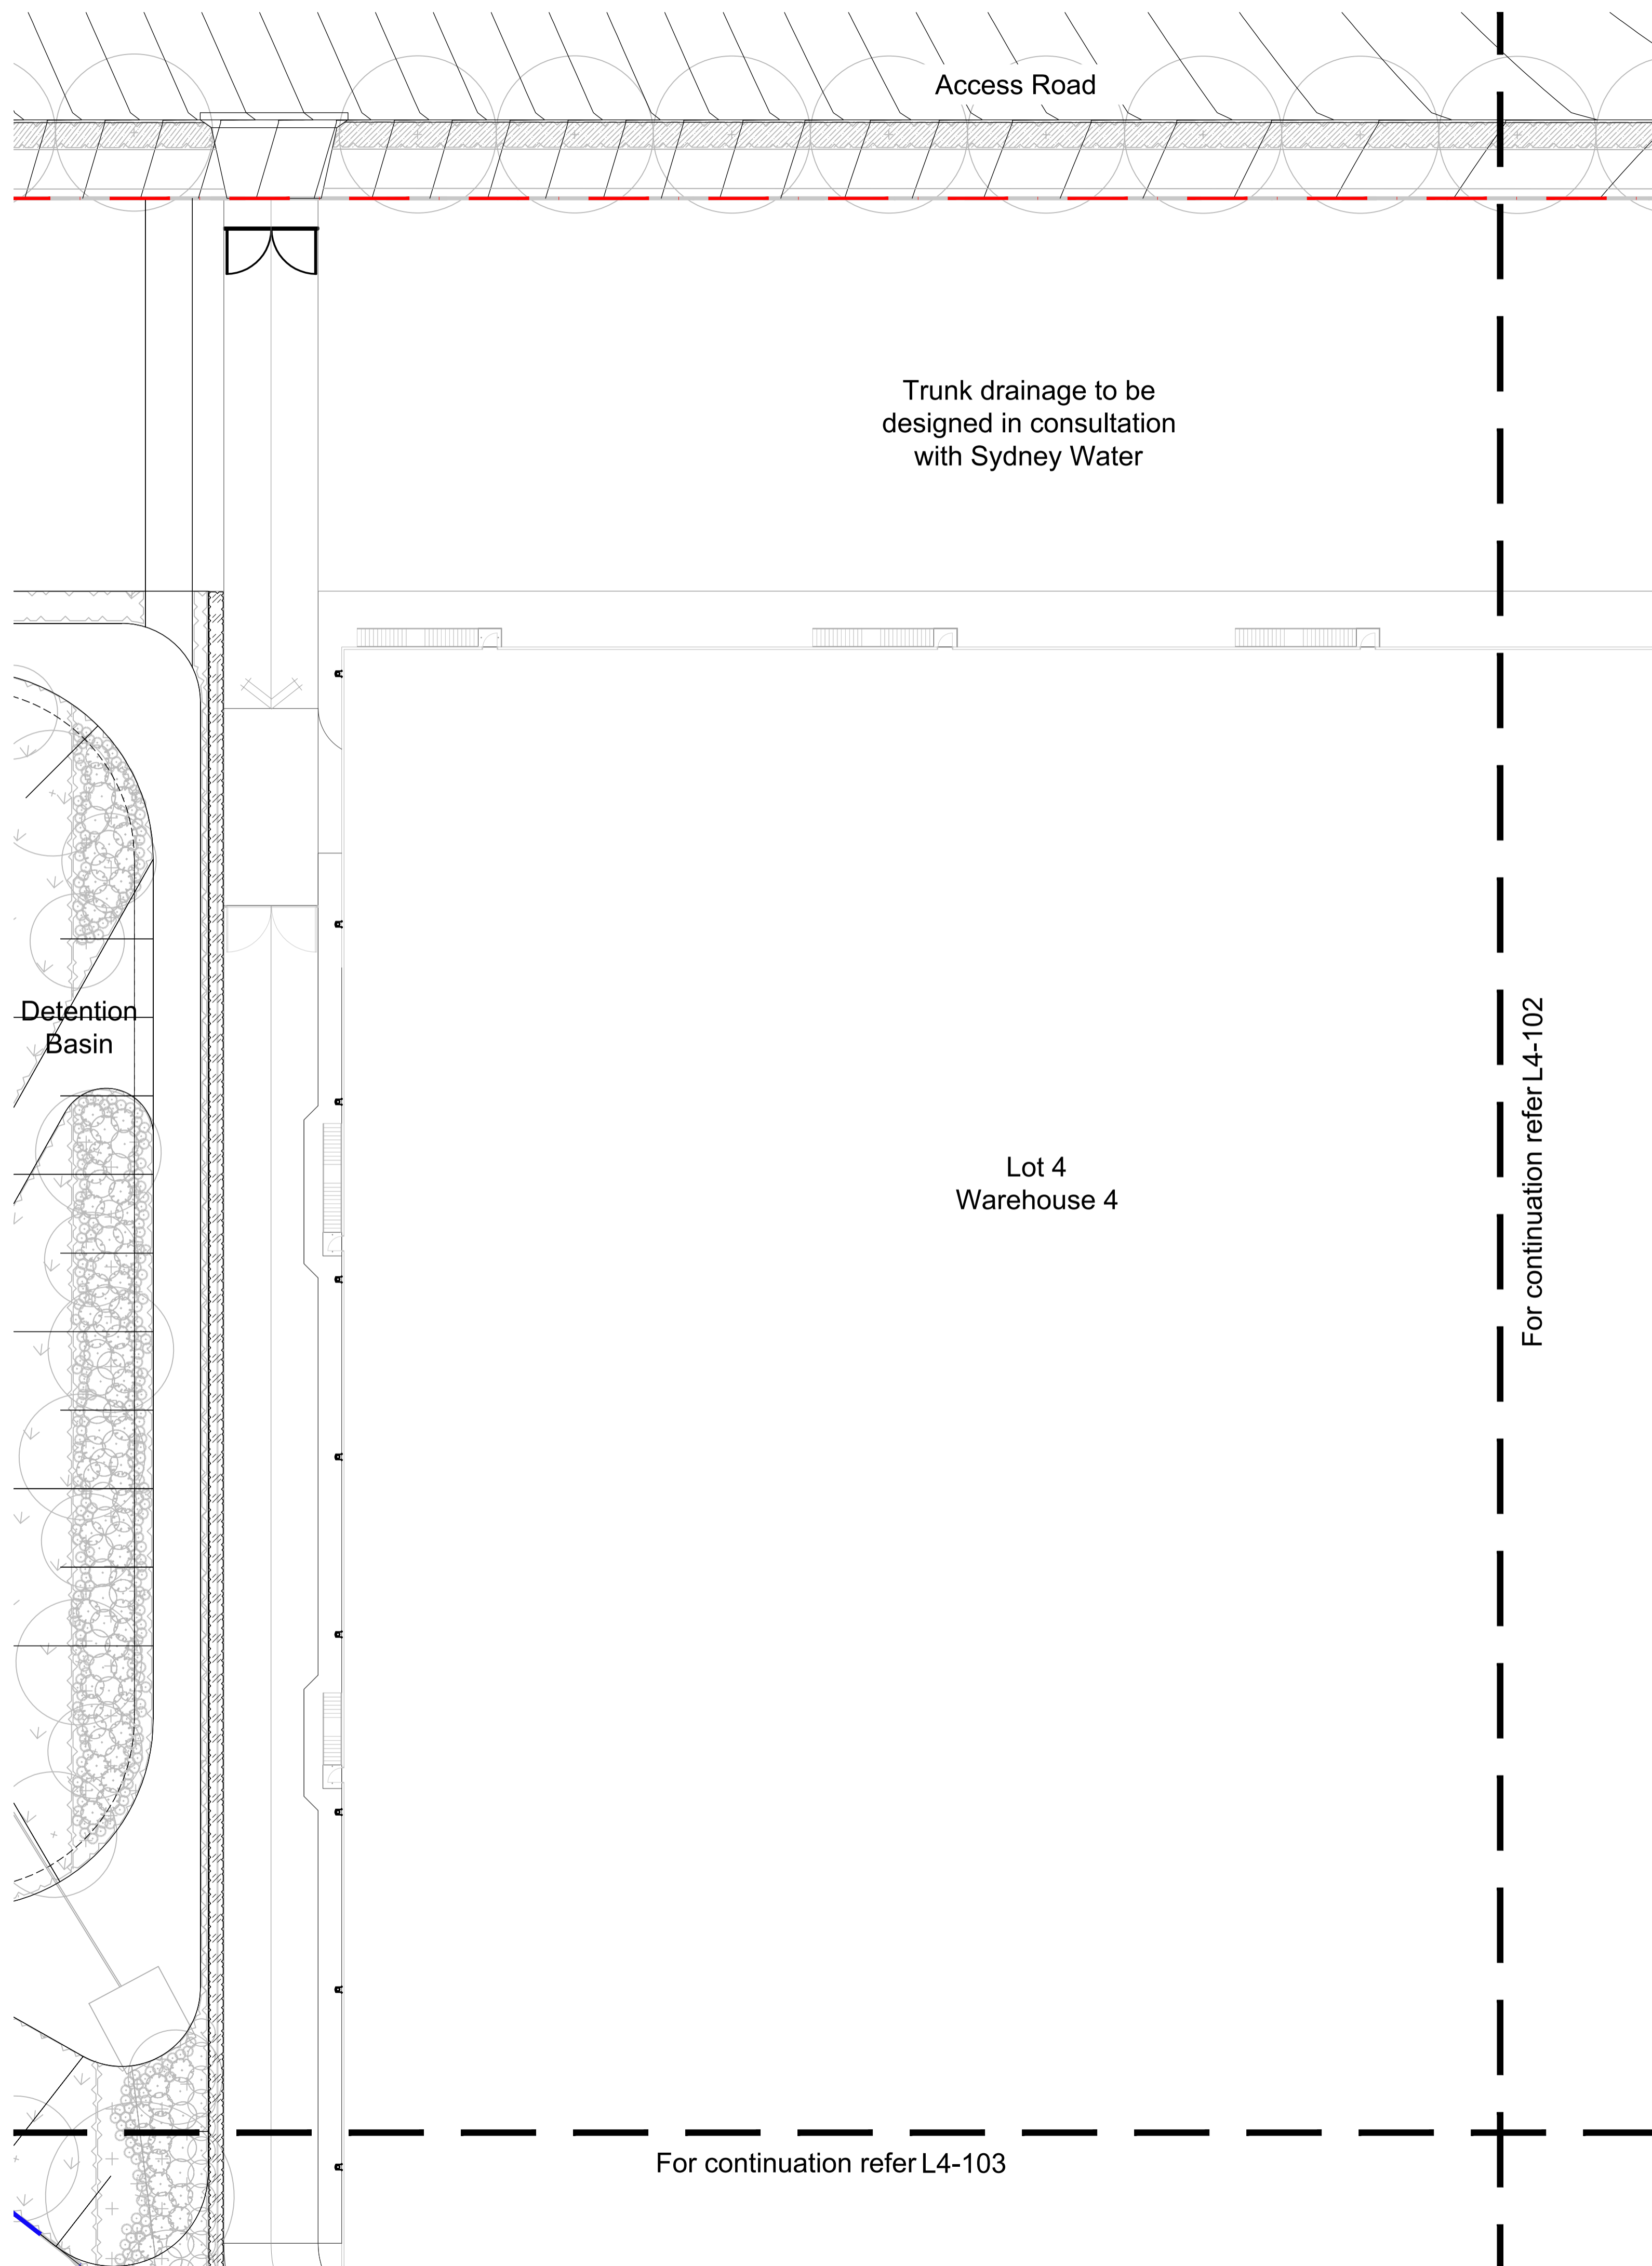


© 2016 Site Image (NSW) Pty Ltd ABN 44 801 262 380 as agent for Site Image NSW Partnership. All rights reserved. This drawing is copyright and shall not be reproduced or copied in any form or by any means (graphic, electronic or mechanical including photocopy) without the written permission of Site Image (NSW) Pty Ltd Any license, expressed or implied, to use this document for any purpose what so ever is restricted to the terms of the written agreement between Site Image (NSW) Pty Ltd and the instructing party.

The contractor shall check and verify all work on site (including work by others) before commencing the landscape installation. Any discrepancies are to be reported to the Project Manager or Landscape Architect prior to commencing work. Do not scale this drawing. Any required dimensions not shown shall be referred to the Landscape Architect for confirmation.

Issue	Revision Description	Drawn	Check	Date
04	Architectural Coordination	JW	NM	14.02.2023
03	Architectural Coordination	RH	NM	26.09.2022
02	Architectural Coordination	RH	NM	31.08.2022
01	For Comment	RH	NM	18.08.2022

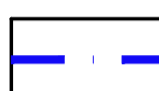- LEGEND**
-  Estate Boundary
 -  Lot Boundary
 -  Proposed Trees
 -  Proposed Shrubs and Accents
 -  Proposed Grasses and Groundcovers
 -  Fence
 -  Concrete Edge
 -  Groundcover Planting Matrix
 -  Decomposed Granite Paving

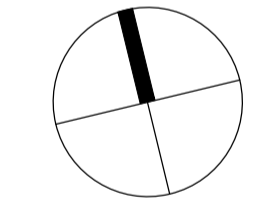

Client:
ESR

Project:
**Proposed Industrial Estate
Abbotts Road Kemp's Creek**


Level 1, 3-5 Baptist Street
Redfern NSW 2016
Australia
Tel: (61 2) 8332 5600
Fax: (61 2) 9698 2877
www.siteimage.com.au
Site Image (NSW) Pty Ltd
ABN 44 801 262 380



PRELIMINARY


Drawing Name:
**Landscape Plan
Lot 4**

Scale: 1:250 @ A1
Job Number:
SS20-4546

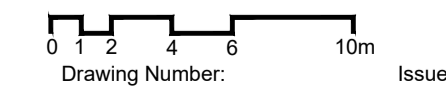

Drawing Number:
L4-101 04



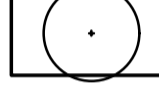
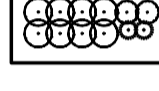

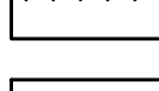
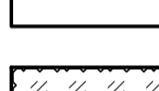
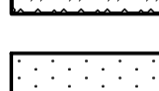

NOT FOR CONSTRUCTION

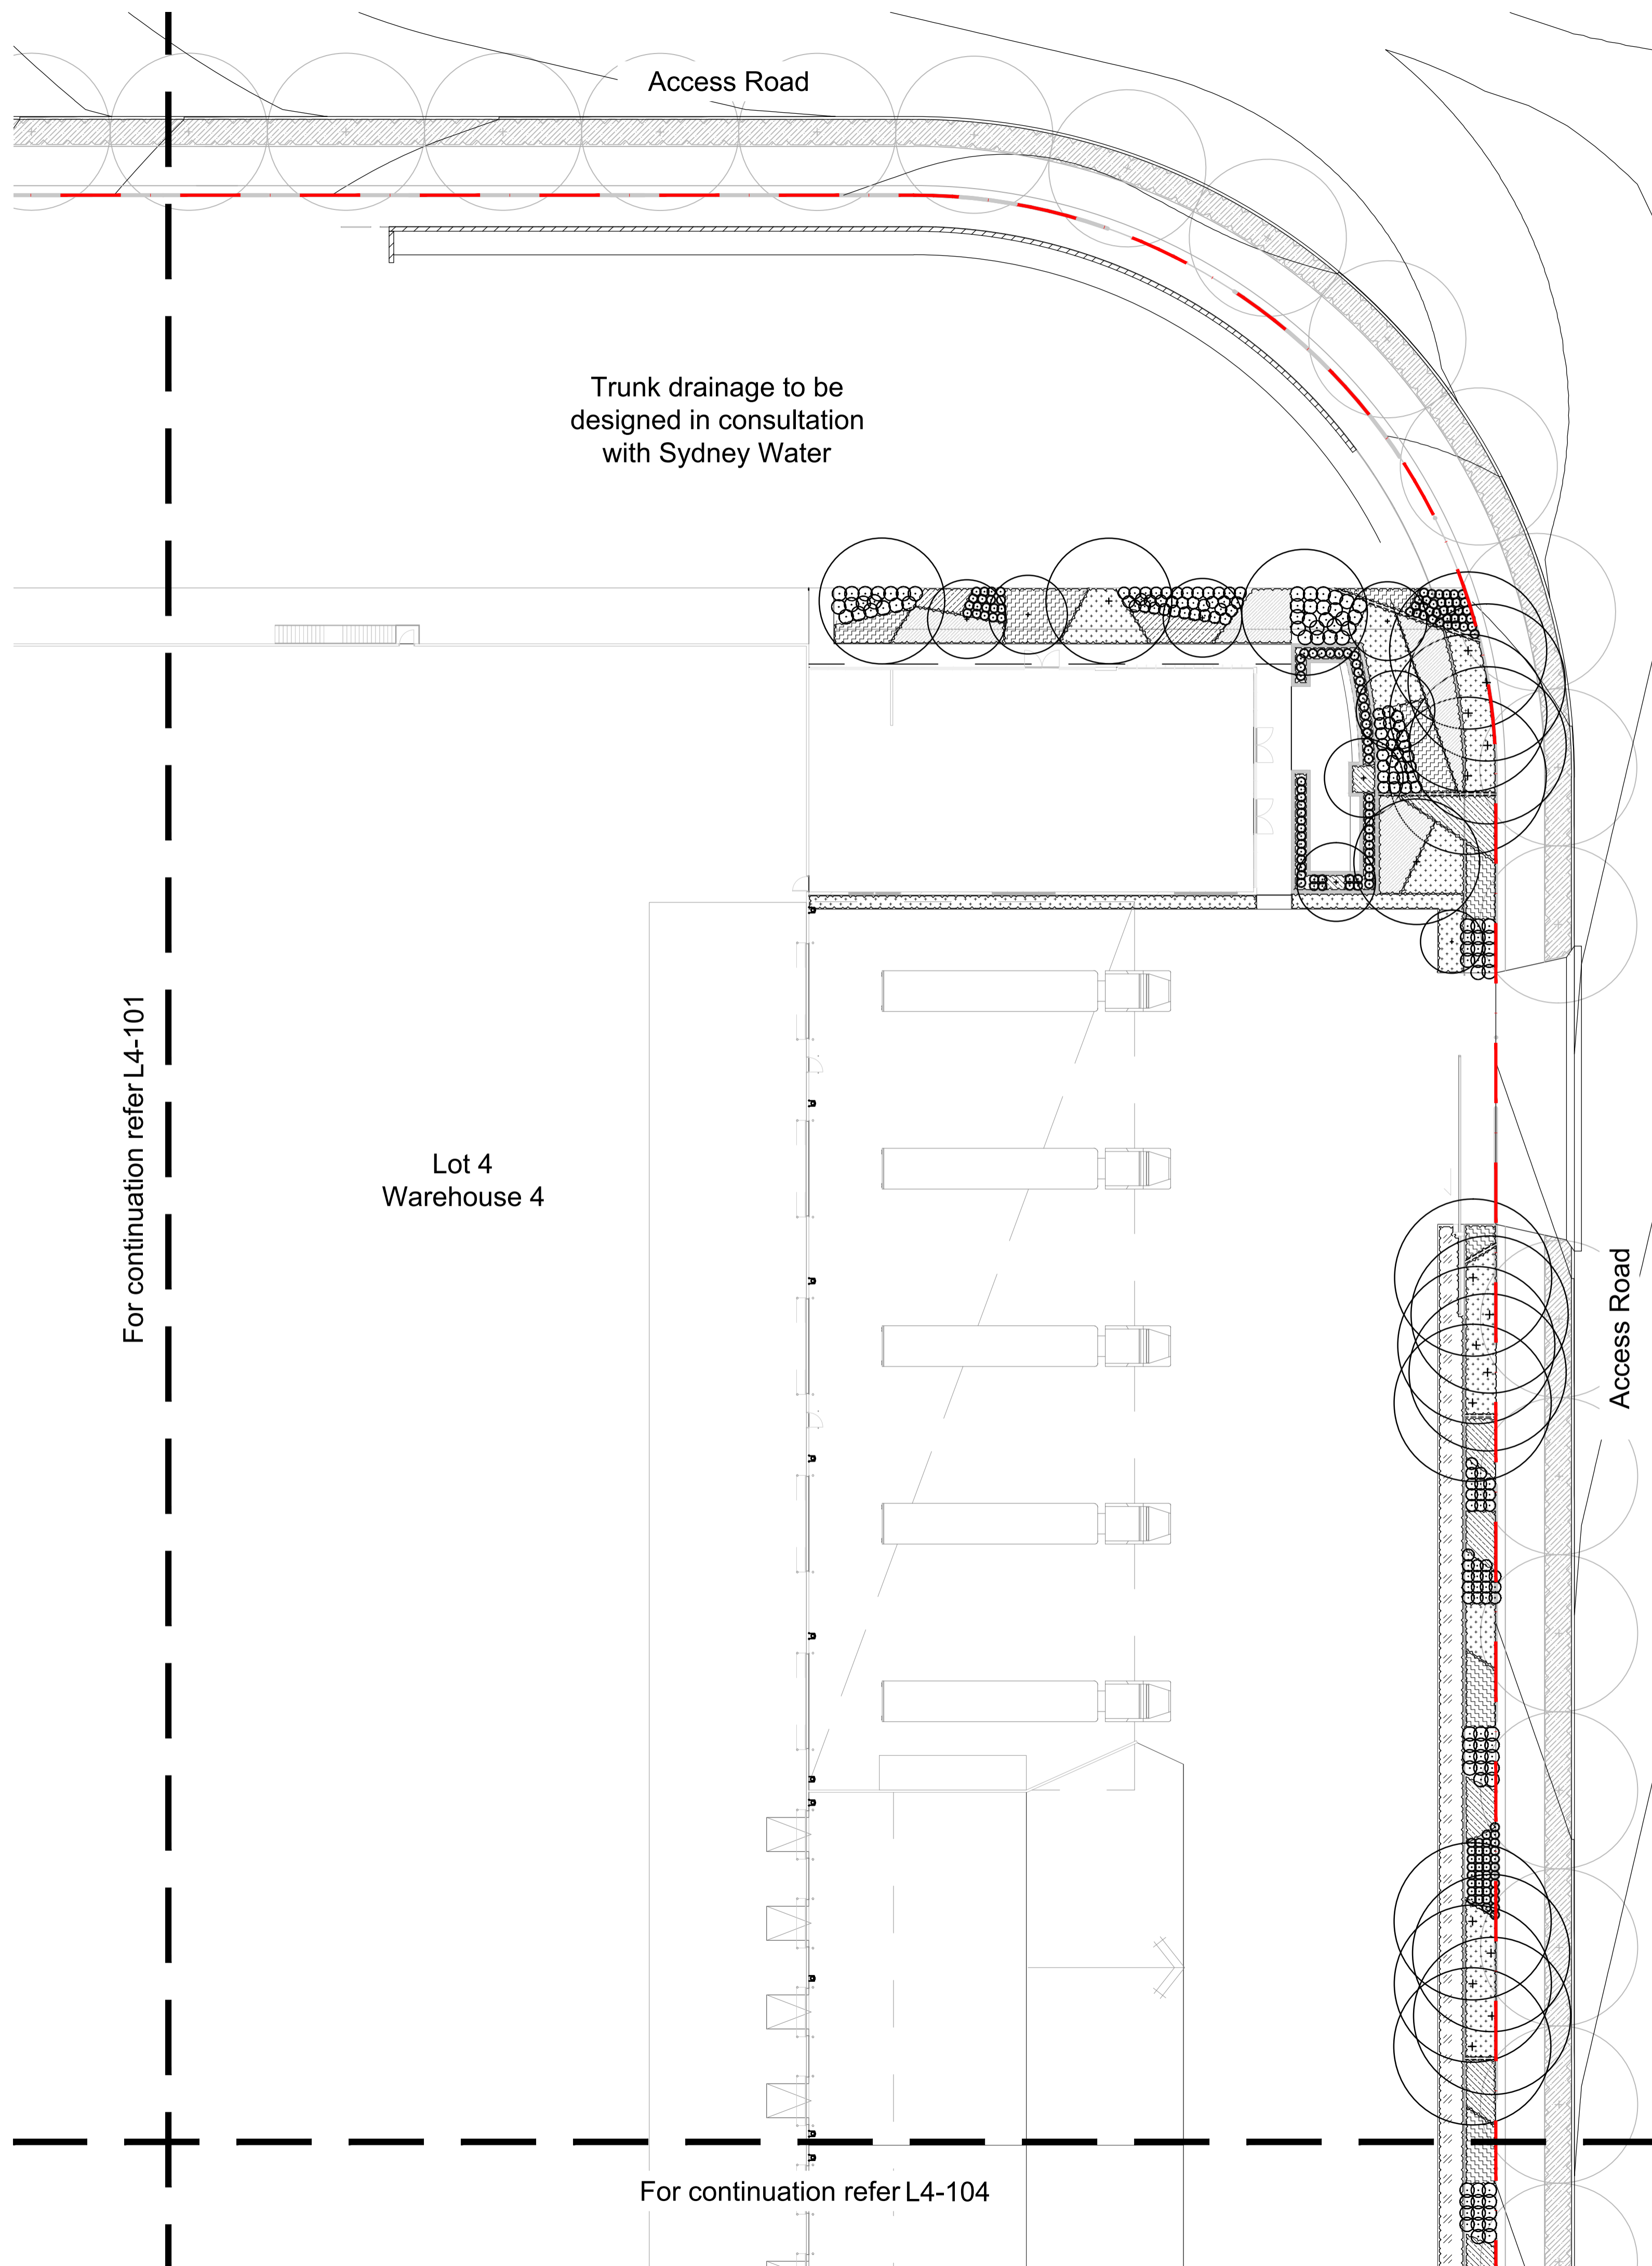


© 2016 Site Image (NSW) Pty Ltd ABN 44 801 262 380 as agent for Site Image NSW Partnership. All rights reserved. This drawing is copyright and shall not be reproduced or copied in any form or by any means (graphic, electronic or mechanical including photocopy) without the written permission of Site Image (NSW) Pty Ltd. Any license, expressed or implied, to use this document for any purpose whatsoever is restricted to the terms of the written agreement between Site Image (NSW) Pty Ltd and the instructing party.

The contractor shall check and verify all work on site (including work by others) before commencing the landscape installation. Any discrepancies are to be reported to the Project Manager or Landscape Architect prior to commencing work. Do not scale this drawing. Any required dimensions not shown shall be referred to the Landscape Architect for confirmation.

Issue	Revision Description	Drawn	Check	Date
04	Architectural Coordination	JW	NM	14.02.2023
03	Architectural Coordination	RH	NM	26.09.2022
02	Architectural Coordination	RH	NM	31.08.2022
01	For Comment	RH	NM	18.08.2022

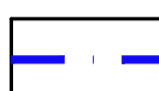- LEGEND**
-  Estate Boundary
 -  Lot Boundary
 -  Proposed Trees
 -  Proposed Shrubs and Accents
 -  Proposed Grasses and Groundcovers
 -  Fence
 -  Concrete Edge
 -  Groundcover Planting Matrix
 -  Decomposed Granite Paving

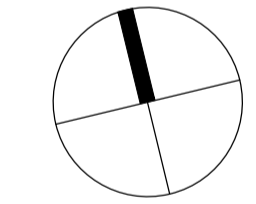

Client:

ESR

Project:

Proposed Industrial Estate
Abbotts Road Kemp's Creek

Level 1, 3-5 Baptist Street
Redfern NSW 2016
Australia
Tel: (61 2) 8332 5600
Fax: (61 2) 9698 2877
www.siteimage.com.au
Site Image (NSW) Pty Ltd
ABN 44 801 262 380

S I T E I M A G E




Landscape Architects

PRELIMINARY

Drawing Name:
Landscape Plan
Lot 4


Scale: 1:250 @ A1

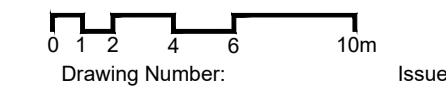

Job Number:
SS20-4546

Issue:
L4-102_04

NOT FOR CONSTRUCTION

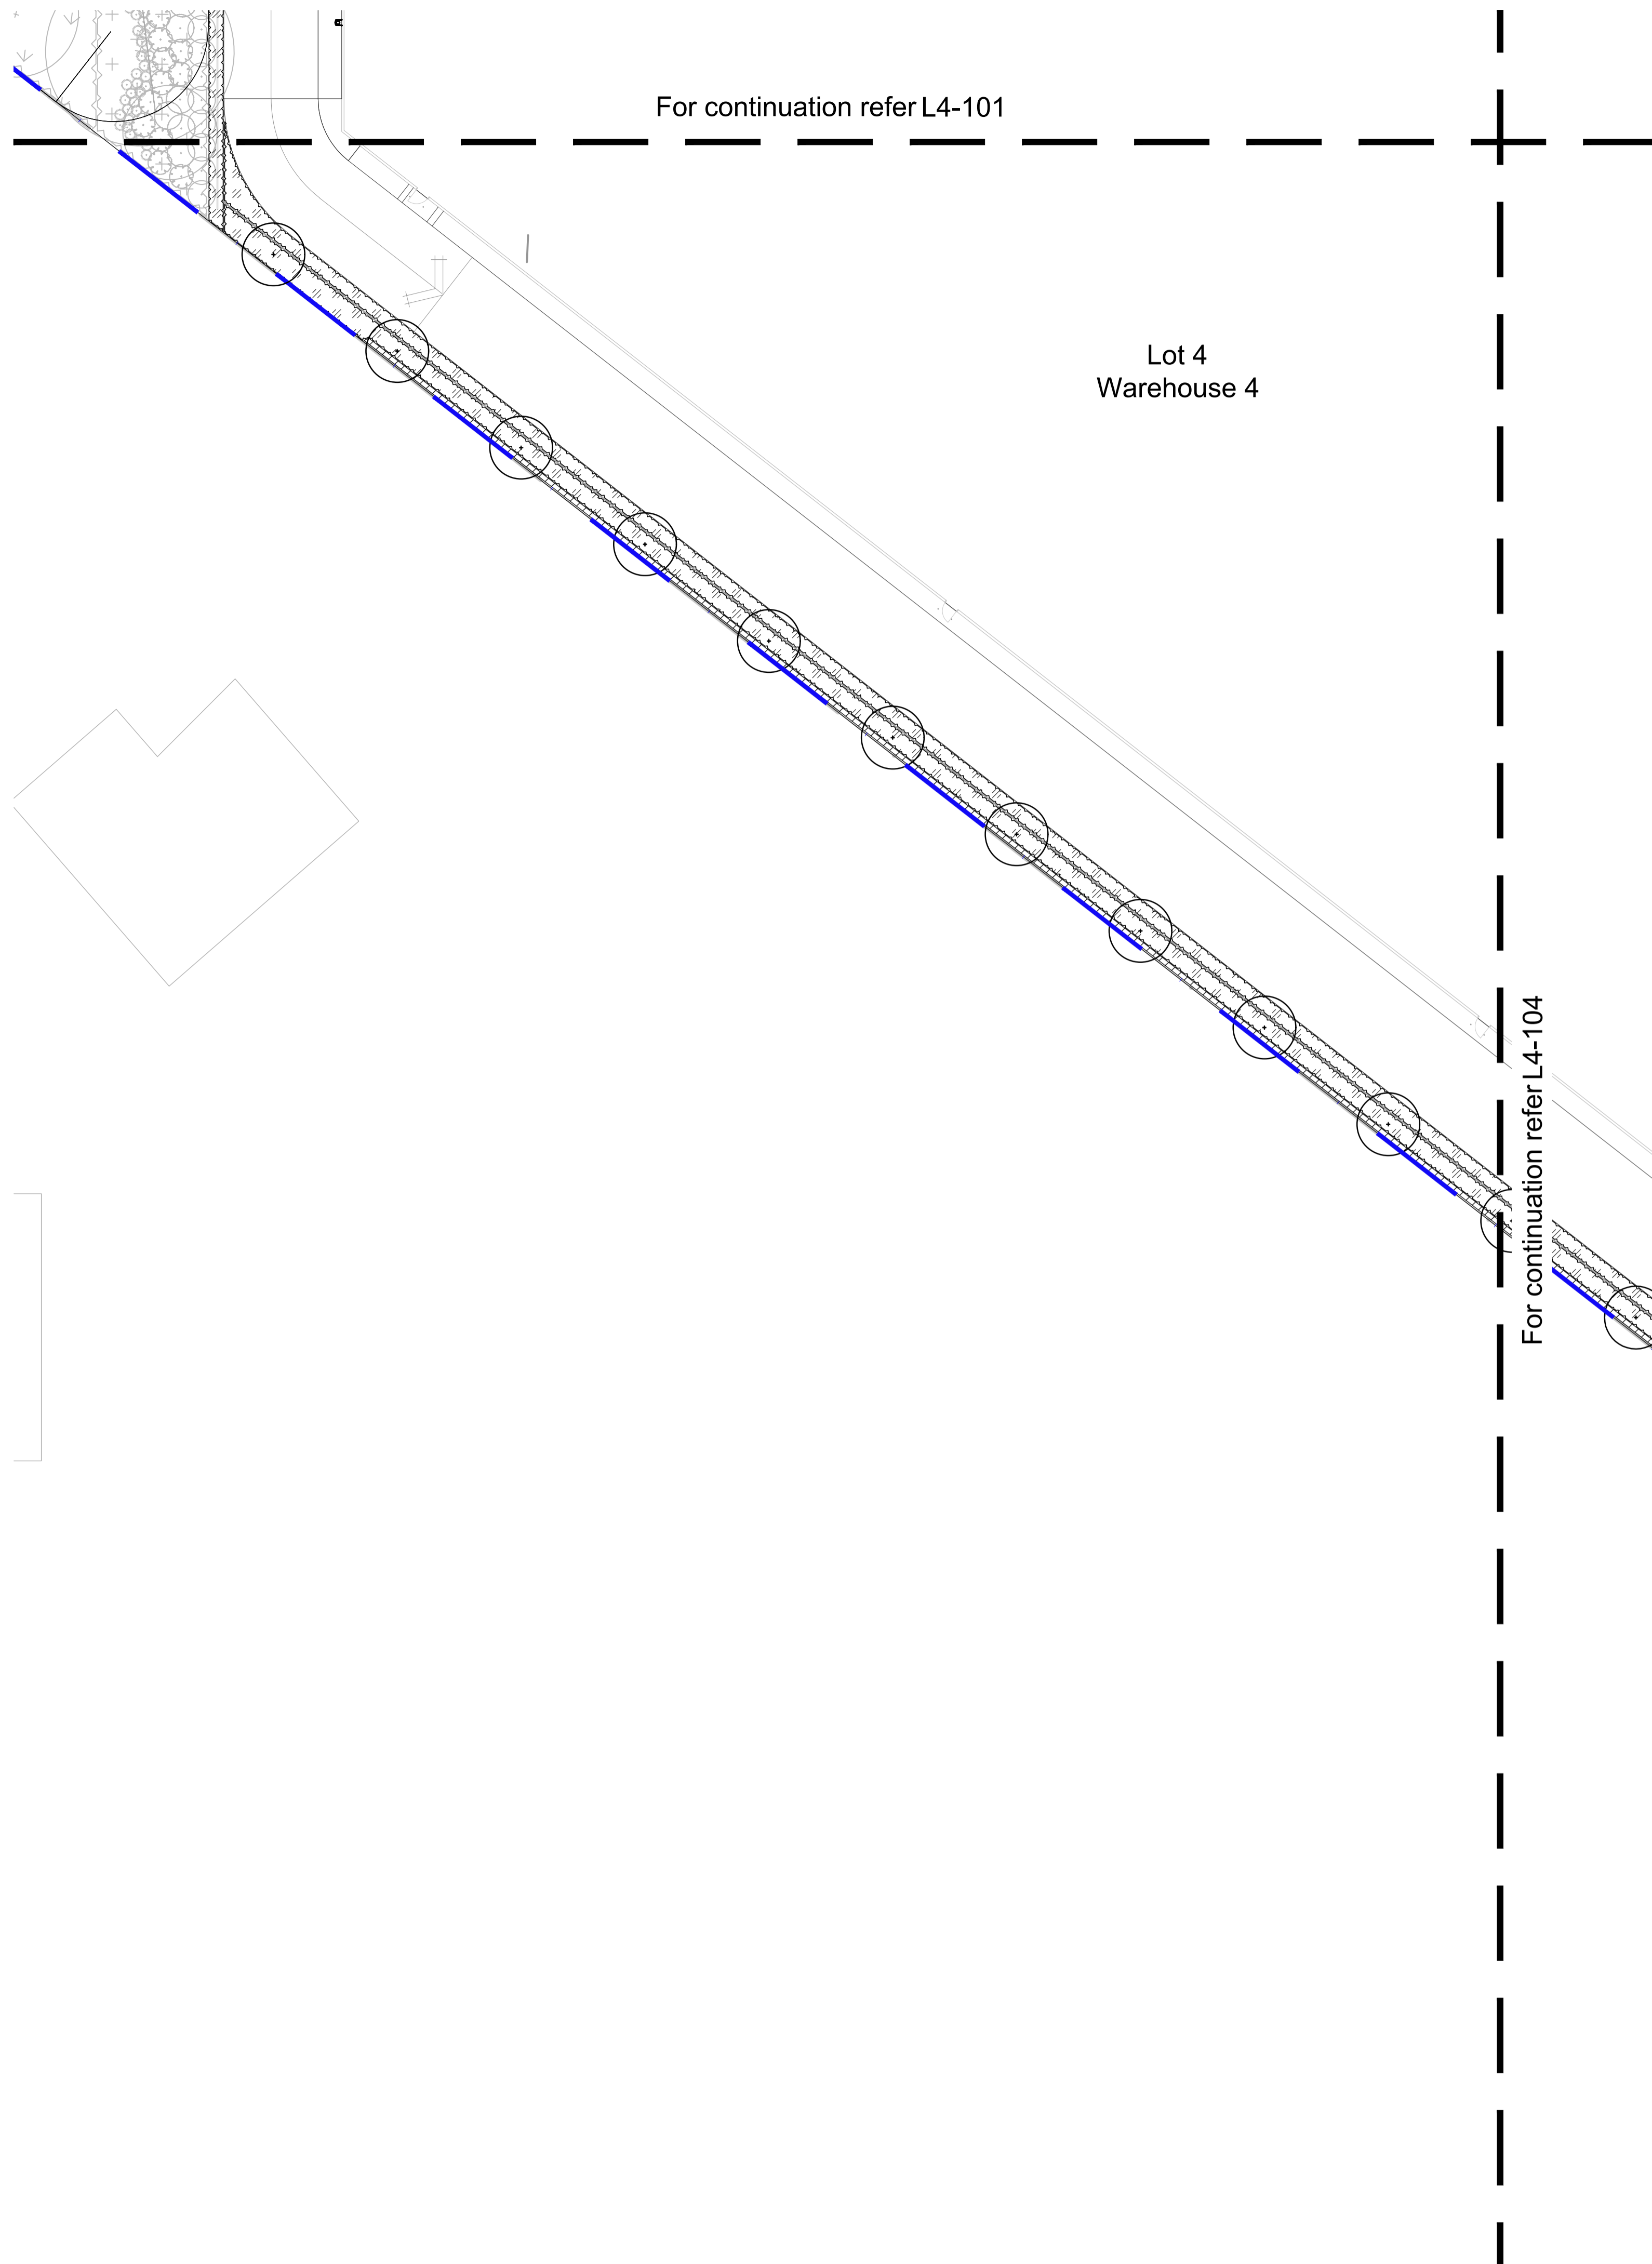

For continuation refer L4-101



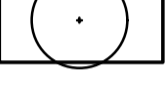
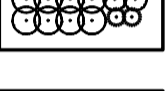

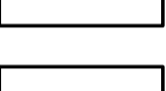
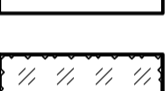
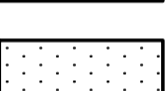

Lot 4
Warehouse 4


For continuation refer L4-104

© 2016 Site Image (NSW) Pty Ltd ABN 44 801 262 380 as agent for Site Image NSW Partnership. All rights reserved. This drawing is copyright and shall not be reproduced or copied in any form or by any means (graphic, electronic or mechanical including photocopy) without the written permission of Site Image (NSW) Pty Ltd. Any license, expressed or implied, to use this document for any purpose what so ever is restricted to the terms of the written agreement between Site Image (NSW) Pty Ltd and the instructing party.

The contractor shall check and verify all work on site (including work by others) before commencing the landscape installation. Any discrepancies are to be reported to the Project Manager or Landscape Architect prior to commencing work. Do not scale this drawing. Any required dimensions not shown shall be referred to the Landscape Architect for confirmation.

04 Architectural Coordination JW NM 14.02.2023
Issue Revision Description Drawn Check Date

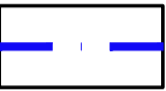- LEGEND**
-  Estate Boundary
 -  Lot Boundary
 -  Proposed Trees
 -  Proposed Shrubs and Accents
 -  Proposed Grasses and Groundcovers
 -  Fence
 -  Concrete Edge
 -  Groundcover Planting Matrix
 -  Decomposed Granite Paving

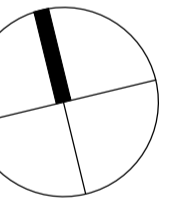

Client:
ESR

Project:
**Proposed Industrial Estate
Abbotts Road Kemp's Creek**


S I T E I M A G E
Level 1, 3-5 Baptist Street
Redfern NSW 2016
Australia
Tel: (61 2) 8332 5600
Fax: (61 2) 9698 2877
www.siteimage.com.au
Site Image (NSW) Pty Ltd
ABN 44 801 262 380
Landscape Architects

PRELIMINARY

Drawing Name:
**Landscape Plan
Lot 4**

Scale: 1:250 @ A1
Job Number: SS20-4546
Drawing Number: L4-103
Issue: 01



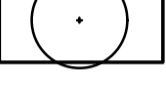
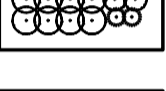

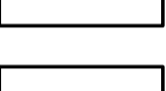
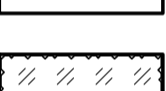
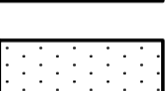

NOT FOR CONSTRUCTION

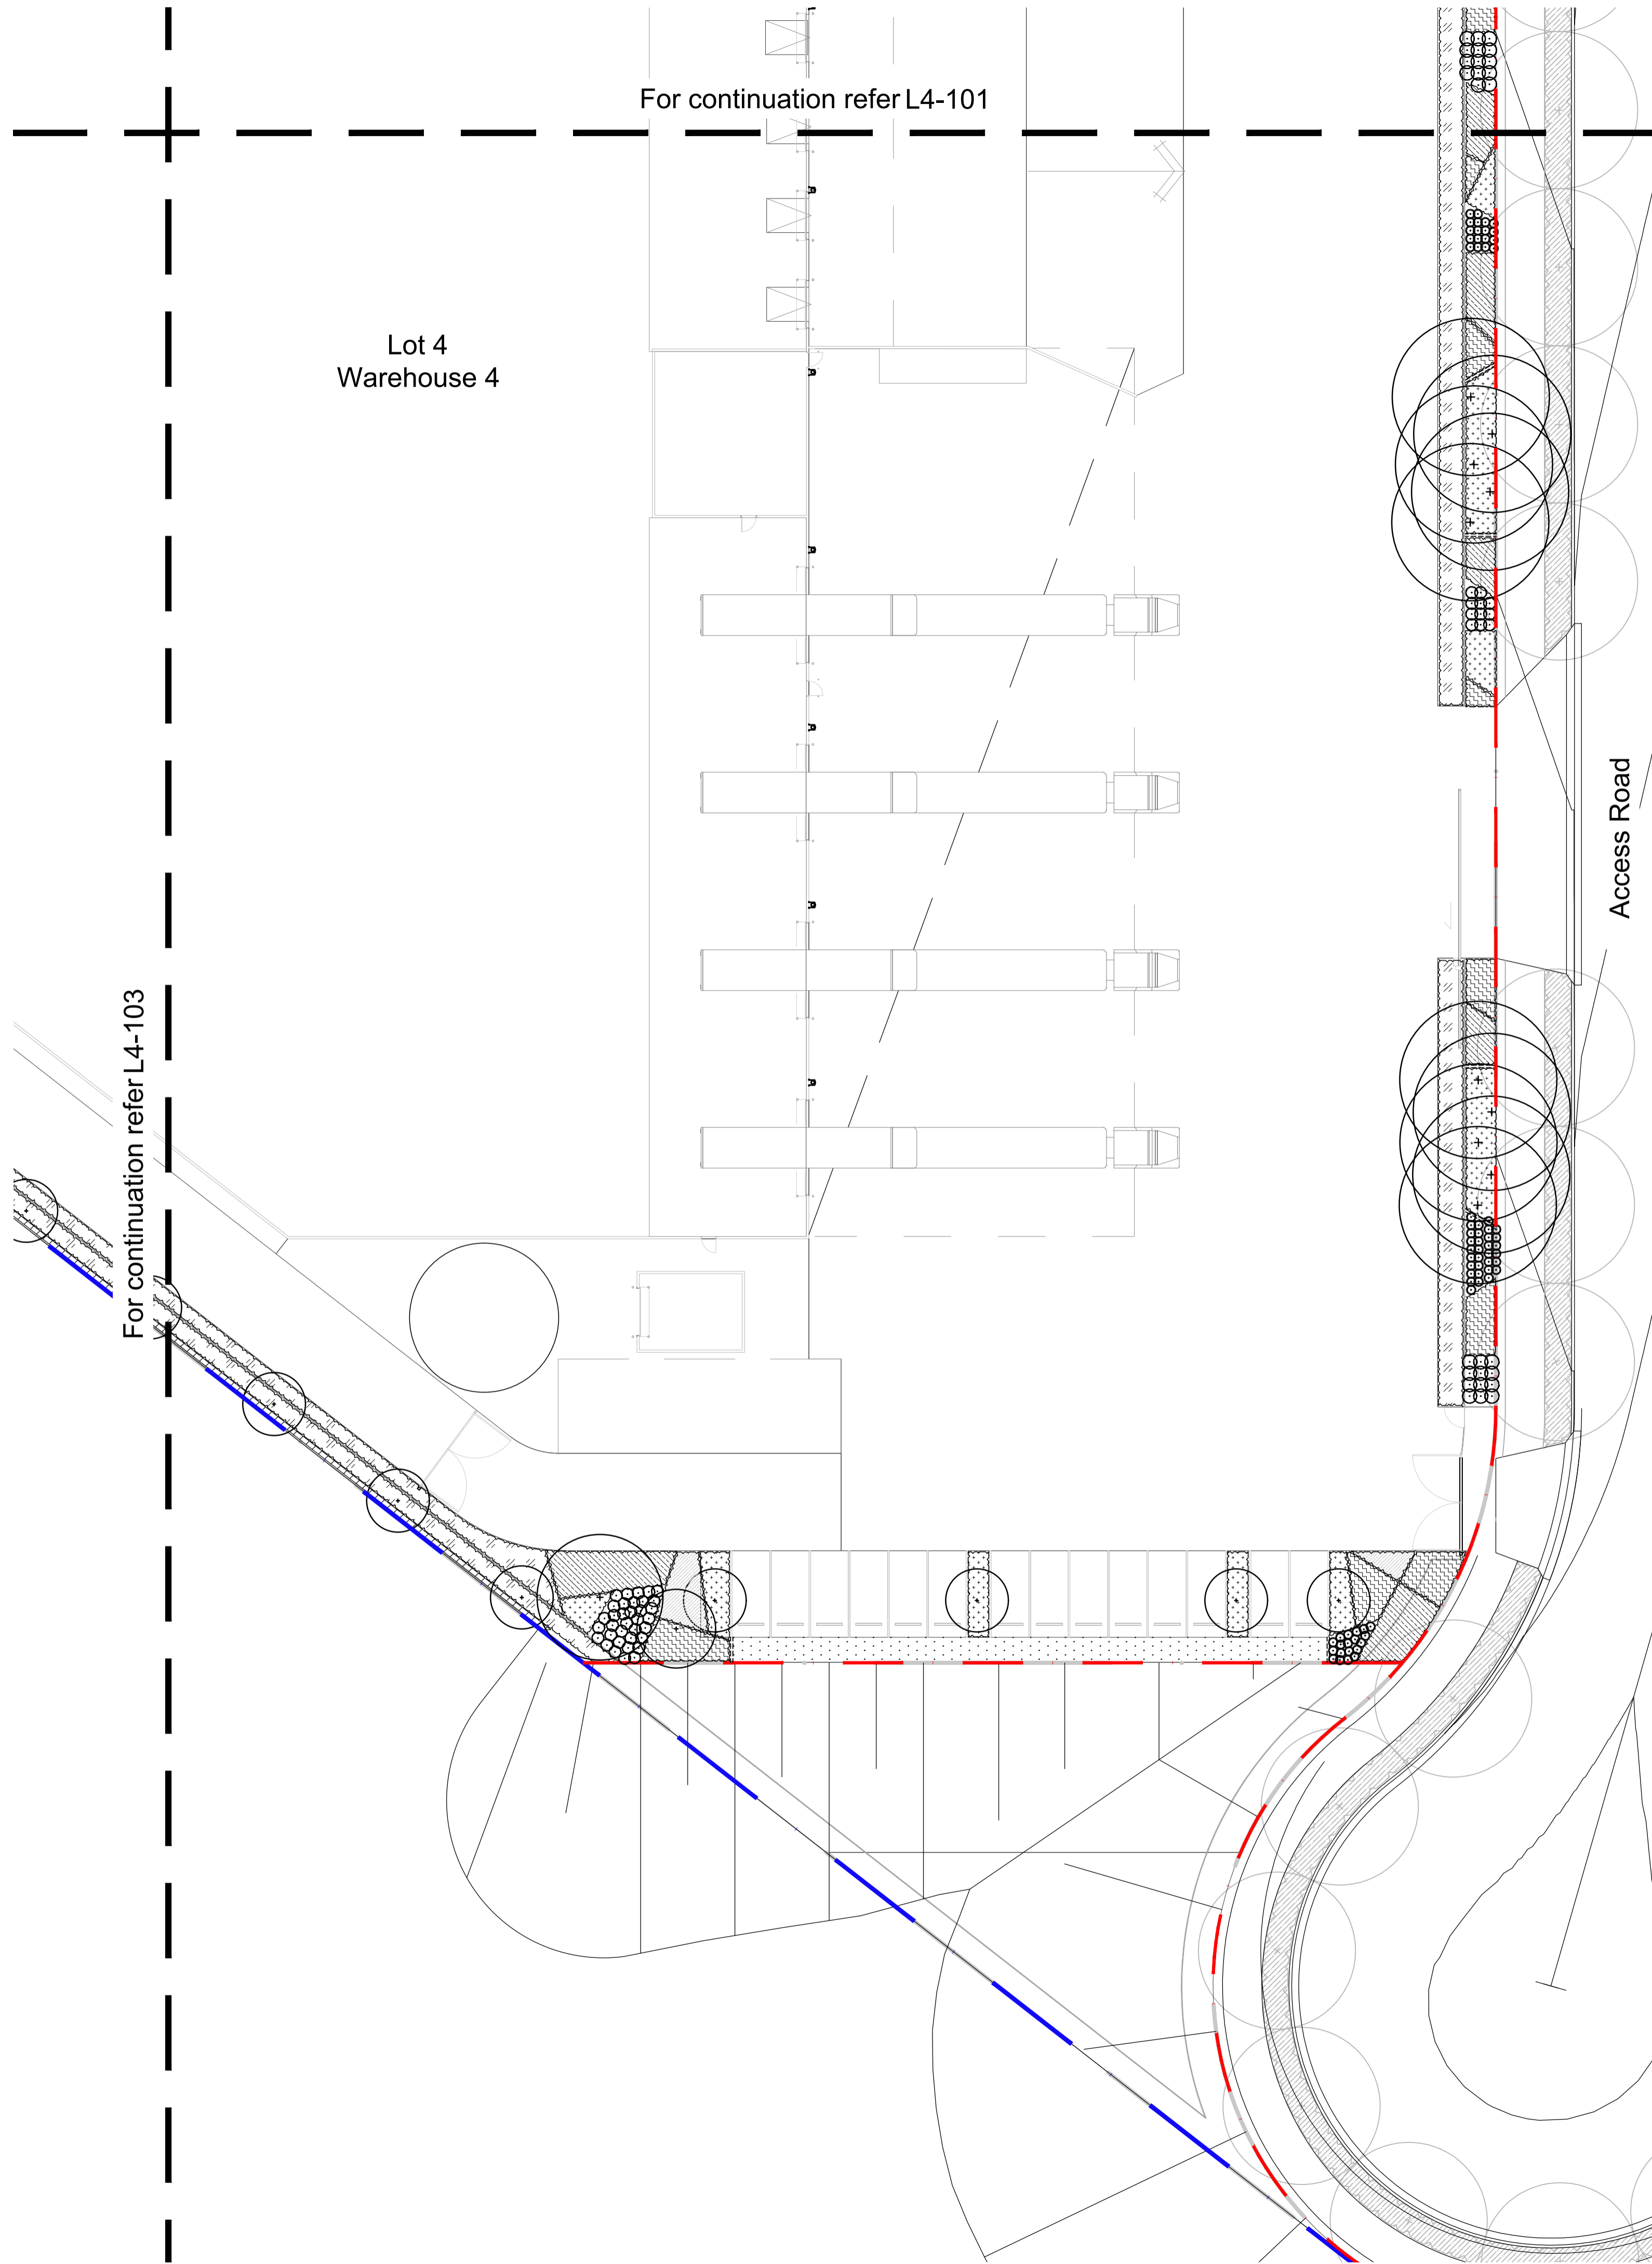


© 2016 Site Image (NSW) Pty Ltd ABN 44 801 262 380 as agent for Site Image NSW Partnership. All rights reserved. This drawing is copyright and shall not be reproduced or copied in any form or by any means (graphic, electronic or mechanical including photocopy) without the written permission of Site Image (NSW) Pty Ltd Any license, expressed or implied, to use this document for any purpose what so ever is restricted to the terms of the written agreement between Site Image (NSW) Pty Ltd and the instructing party.

The contractor shall check and verify all work on site (including work by others) before commencing the landscape installation. Any discrepancies are to be reported to the Project Manager or Landscape Architect prior to commencing work. Do not scale this drawing. Any required dimensions not shown shall be referred to the Landscape Architect for confirmation.

Issue	Revision Description	Drawn	Check	Date
01	Architectural Coordination	JW	NM	14.02.2023

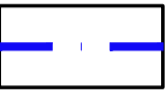- LEGEND**
-  Estate Boundary
 -  Lot Boundary
 -  Proposed Trees
 -  Proposed Shrubs and Accents
 -  Proposed Grasses and Groundcovers
 -  Fence
 -  Concrete Edge
 -  Groundcover Planting Matrix
 -  Decomposed Granite Paving

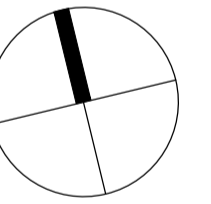

Client:
ESR

Project:
**Proposed Industrial Estate
Abbotts Road Kemp's Creek**

S I T E I M A G E
Level 1, 3-5 Baptist Street
Redfern NSW 2016
Australia
Tel: (61 2) 8332 5600
Fax: (61 2) 9698 2877
www.siteimage.com.au
Site Image (NSW) Pty Ltd
ABN 44 801 262 380

Landscape Architects

PRELIMINARY


Drawing Name:
**Landscape Plan
Lot 4**

Scale: 1:250 @ A1
Job Number: SS20-4546
Drawing Number: L4-104
Issue: 01


NOT FOR CONSTRUCTION

The contractor shall check and verify all work on site (including work by others) before commencing the landscape installation. Any discrepancies are to be reported to the Project Manager or Landscape Architect prior to commencing work. Do not scale this drawing. Any required dimensions not shown shall be referred to the Landscape Architect for confirmation.


02	Architectural Coordination	RH	NM	31.08.2022
01	For Comment	RH	NM	18.08.2022
Issue	Revision Description	Drawn	Check	Date

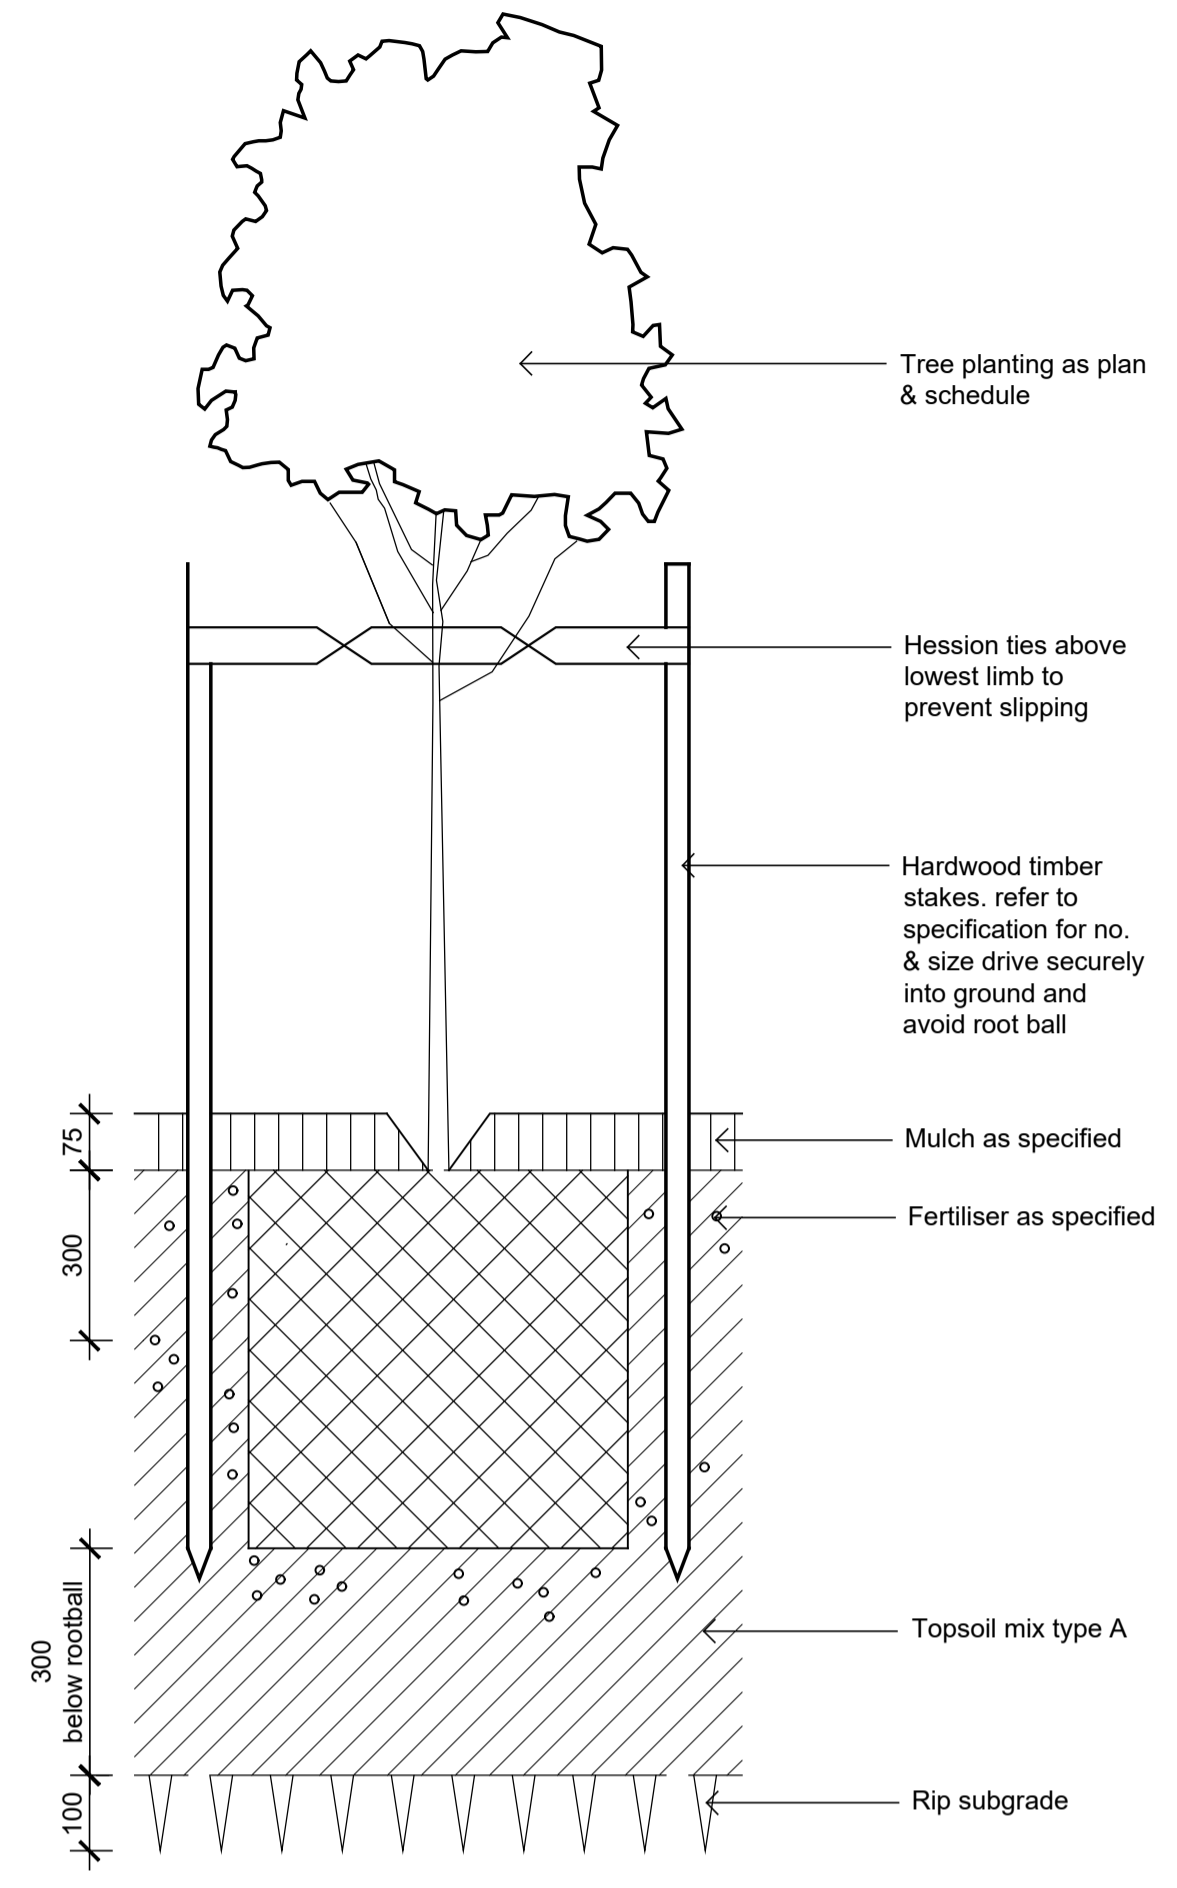


Detail 75-200L Tree Planting on Grade
1:10

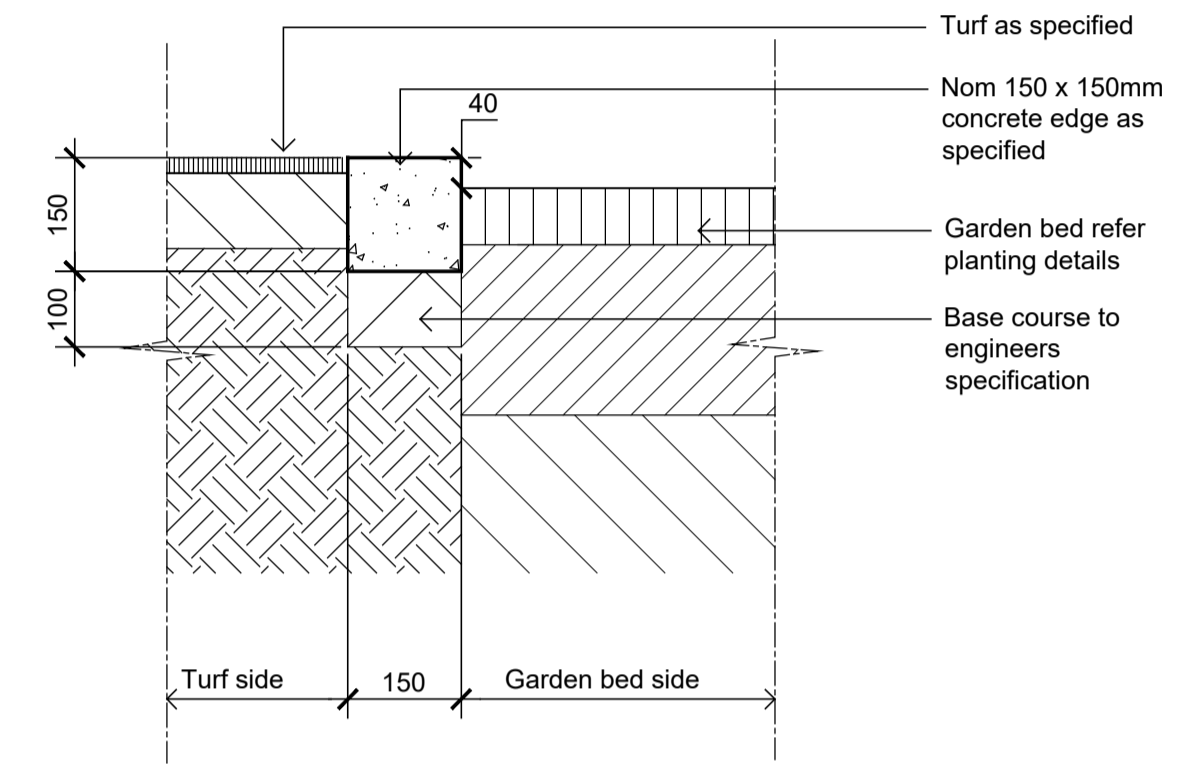


Typical Concrete Edge
1:10

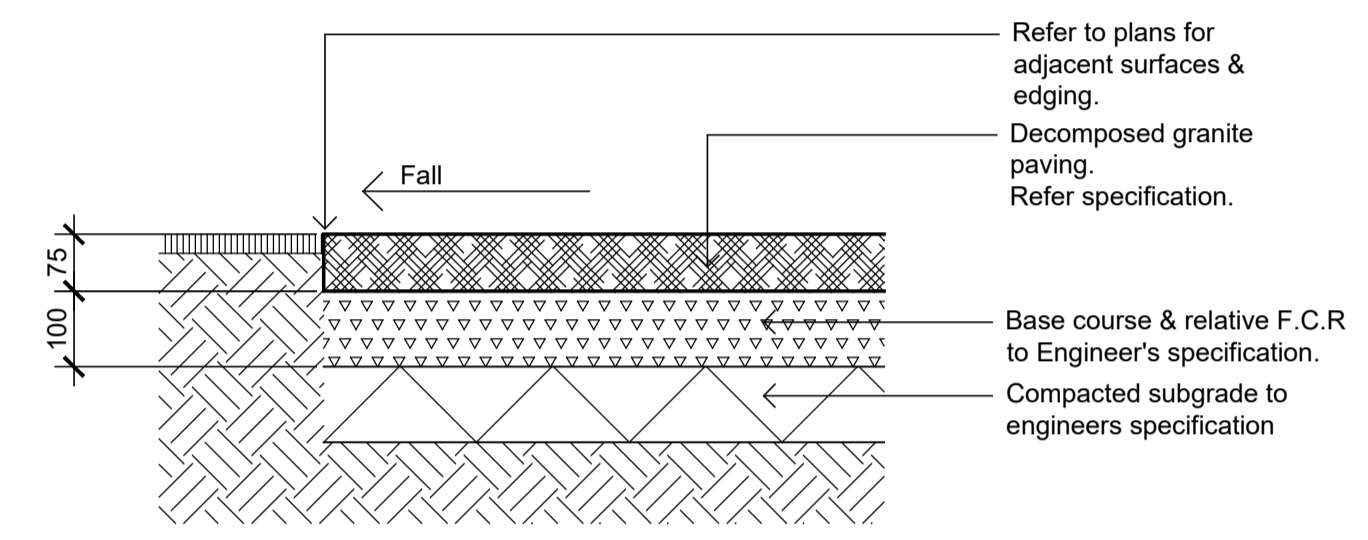

Decomposed Granite Paving on Grade
1:10

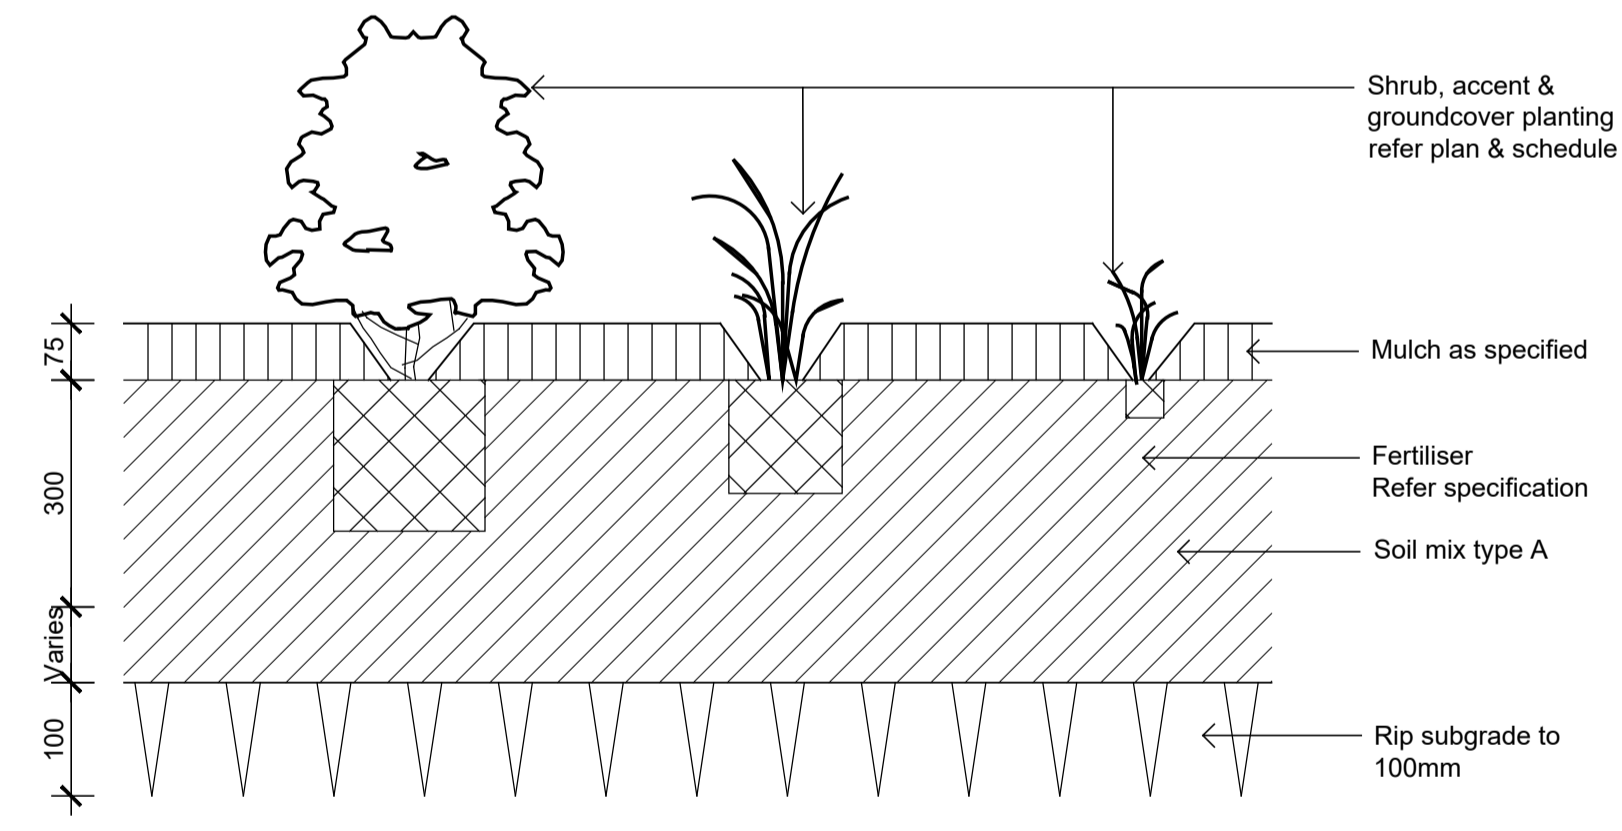

Detail Shrub Accent & Groundcover Planting
1:10

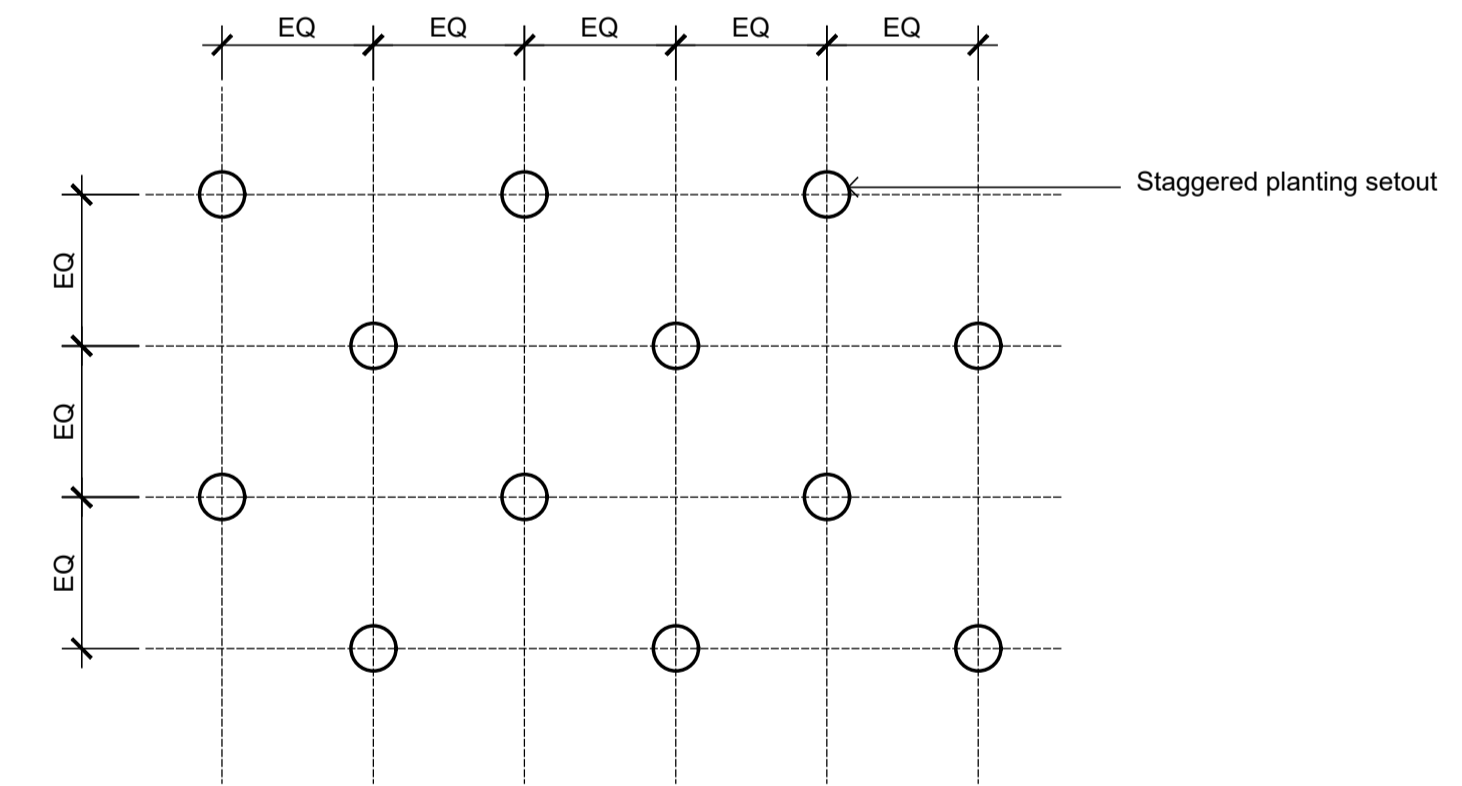

Groundcover Planting Matrix
1:10

Client:
ESR

Project:
**Proposed Industrial Estate
Abbotts Road Kemp's Creek**

SITE IMAGE
Level 1, 3-5 Baptist Street
Redfern NSW 2016
Australia
Tel: (61 2) 8332 5600
Fax: (61 2) 9698 2877
www.siteimage.com.au
Site Image (NSW) Pty Ltd
ABN 44 801 262 380
Landscape Architects

PRELIMINARY
Drawing Name:
Landscape Details

Scale: **As Shown**
Job Number: **SS20-4546**
Drawing Number: **L4-501**
Issue: **02**

NOT FOR CONSTRUCTION