

Proposed Industrial Estate - Lot 3

Abbotts Road, Kemp's Creek Landscape Development Application


© 2016 Site Image (NSW) Pty Ltd ABN 44 801 262 380 as agent for Site Image NSW Partnership. All rights reserved. This drawing is copyright and shall not be reproduced or copied in any form or by any means (graphic, electronic or mechanical including photocopy) without the written permission of Site Image (NSW) Pty Ltd. Any license, expressed or implied, to use this document for any purpose whatsoever is restricted to the terms of the written agreement between Site Image (NSW) Pty Ltd and the instructing party.

The contractor shall check and verify all work on site (including work by others) before commencing the landscape installation. Any discrepancies are to be reported to the Project Manager or Landscape Architect prior to commencing work. Do not scale this drawing. Any required dimensions not shown shall be referred to the Landscape Architect for confirmation.

Drawing Schedule


Drawing Number	Drawing Title	Scale
L3_000	Landscape Coversheet - Lot 3	N/A
L3_101	Landscape Plan - Lot 3	1:200
L3_102	Landscape Plan - Lot 3	1:200
L3_103	Landscape Plan - Lot 3	1:200
L3_501	Landscape Details	As Shown

Plant Schedule							
Botanic Name	Common Name	Mature Size	Pot Size	Density	Qty	ESR List	DCP Tree
Trees							
Cm	<i>Corymbia maculata</i>	Forest Red Gum	25 x 15	100L	As Shown	12	*
Em	<i>Eucalyptus moluccana</i>	Grey Box	25 x 8	100L	As Shown	1	*
Et	<i>Eucalyptus tereticornis</i>	Forest Red Gum	35 x 12	100L	As Shown	2	*
Ms	<i>Melaleuca styphelioides</i>	Prickly Paperbark	10 x 4m	100L	As Shown	48	
Shrubs							
Ca	<i>Correa alba</i>	White Correa	1 x 1	300mm	As Shown	57	*
MCT	<i>Melaleuca 'Claret Tops'</i>	Honey Myrtle	1 x 1	300mm	As Shown	55	*
ROP	<i>Rhaphiolepis 'Oriental Pearl'</i>	Indian Hawthorne	0.8 x 1	300mm	As Shown	84	*
Wf	<i>Westringia fruticosa</i>	Coastal Rosemary	1.2 x 1.2	300mm	As Shown	22	*
Grasses and Groundcovers							
Cg	<i>Carpobrotus glaucescens</i>	Pigface	0.3 x 2	150mm	As Shown	201	*
Gt	<i>Gazania tomentosa</i>	Silver Leaf Gazania	0.1 x 1	150mm	As Shown	822	*
Hs	<i>Hibbertia scandens</i>	Climbing guinea flower	0.3 x 1	150mm	As Shown	24	*
Lm	<i>Liriope muscari</i>	Liriope 'Evergreen Giant'	0.6 x 0.6	150mm	As Shown	105	*
LT	<i>Lomandra 'Tanika'</i>	Tanika Mat-Rush	0.6 x 0.6	150mm	As Shown	284	*
Mp	<i>Mycoporum parvifolium</i>	Creeping Boobialla	0.3 x 1	150mm	As Shown	30	*
PR	<i>Pennisetum Rubrum</i>	Fountain Grass	0.9 x 0.6	150mm	As Shown	252	*
Groundcover Planting Matrix							
Cg	<i>Carpobrotus glaucescens</i>	Pigface	0.3 x 2	150mm	As Shown	2287	*
Gt	<i>Gazania tomentosa</i>	Silver Leaf Gazania	0.1 x 1	150mm	As Shown	2287	*
Mp	<i>Mycoporum parvifolium</i>	Creeping Boobialla	0.3 x 1	150mm	As Shown	2287	*

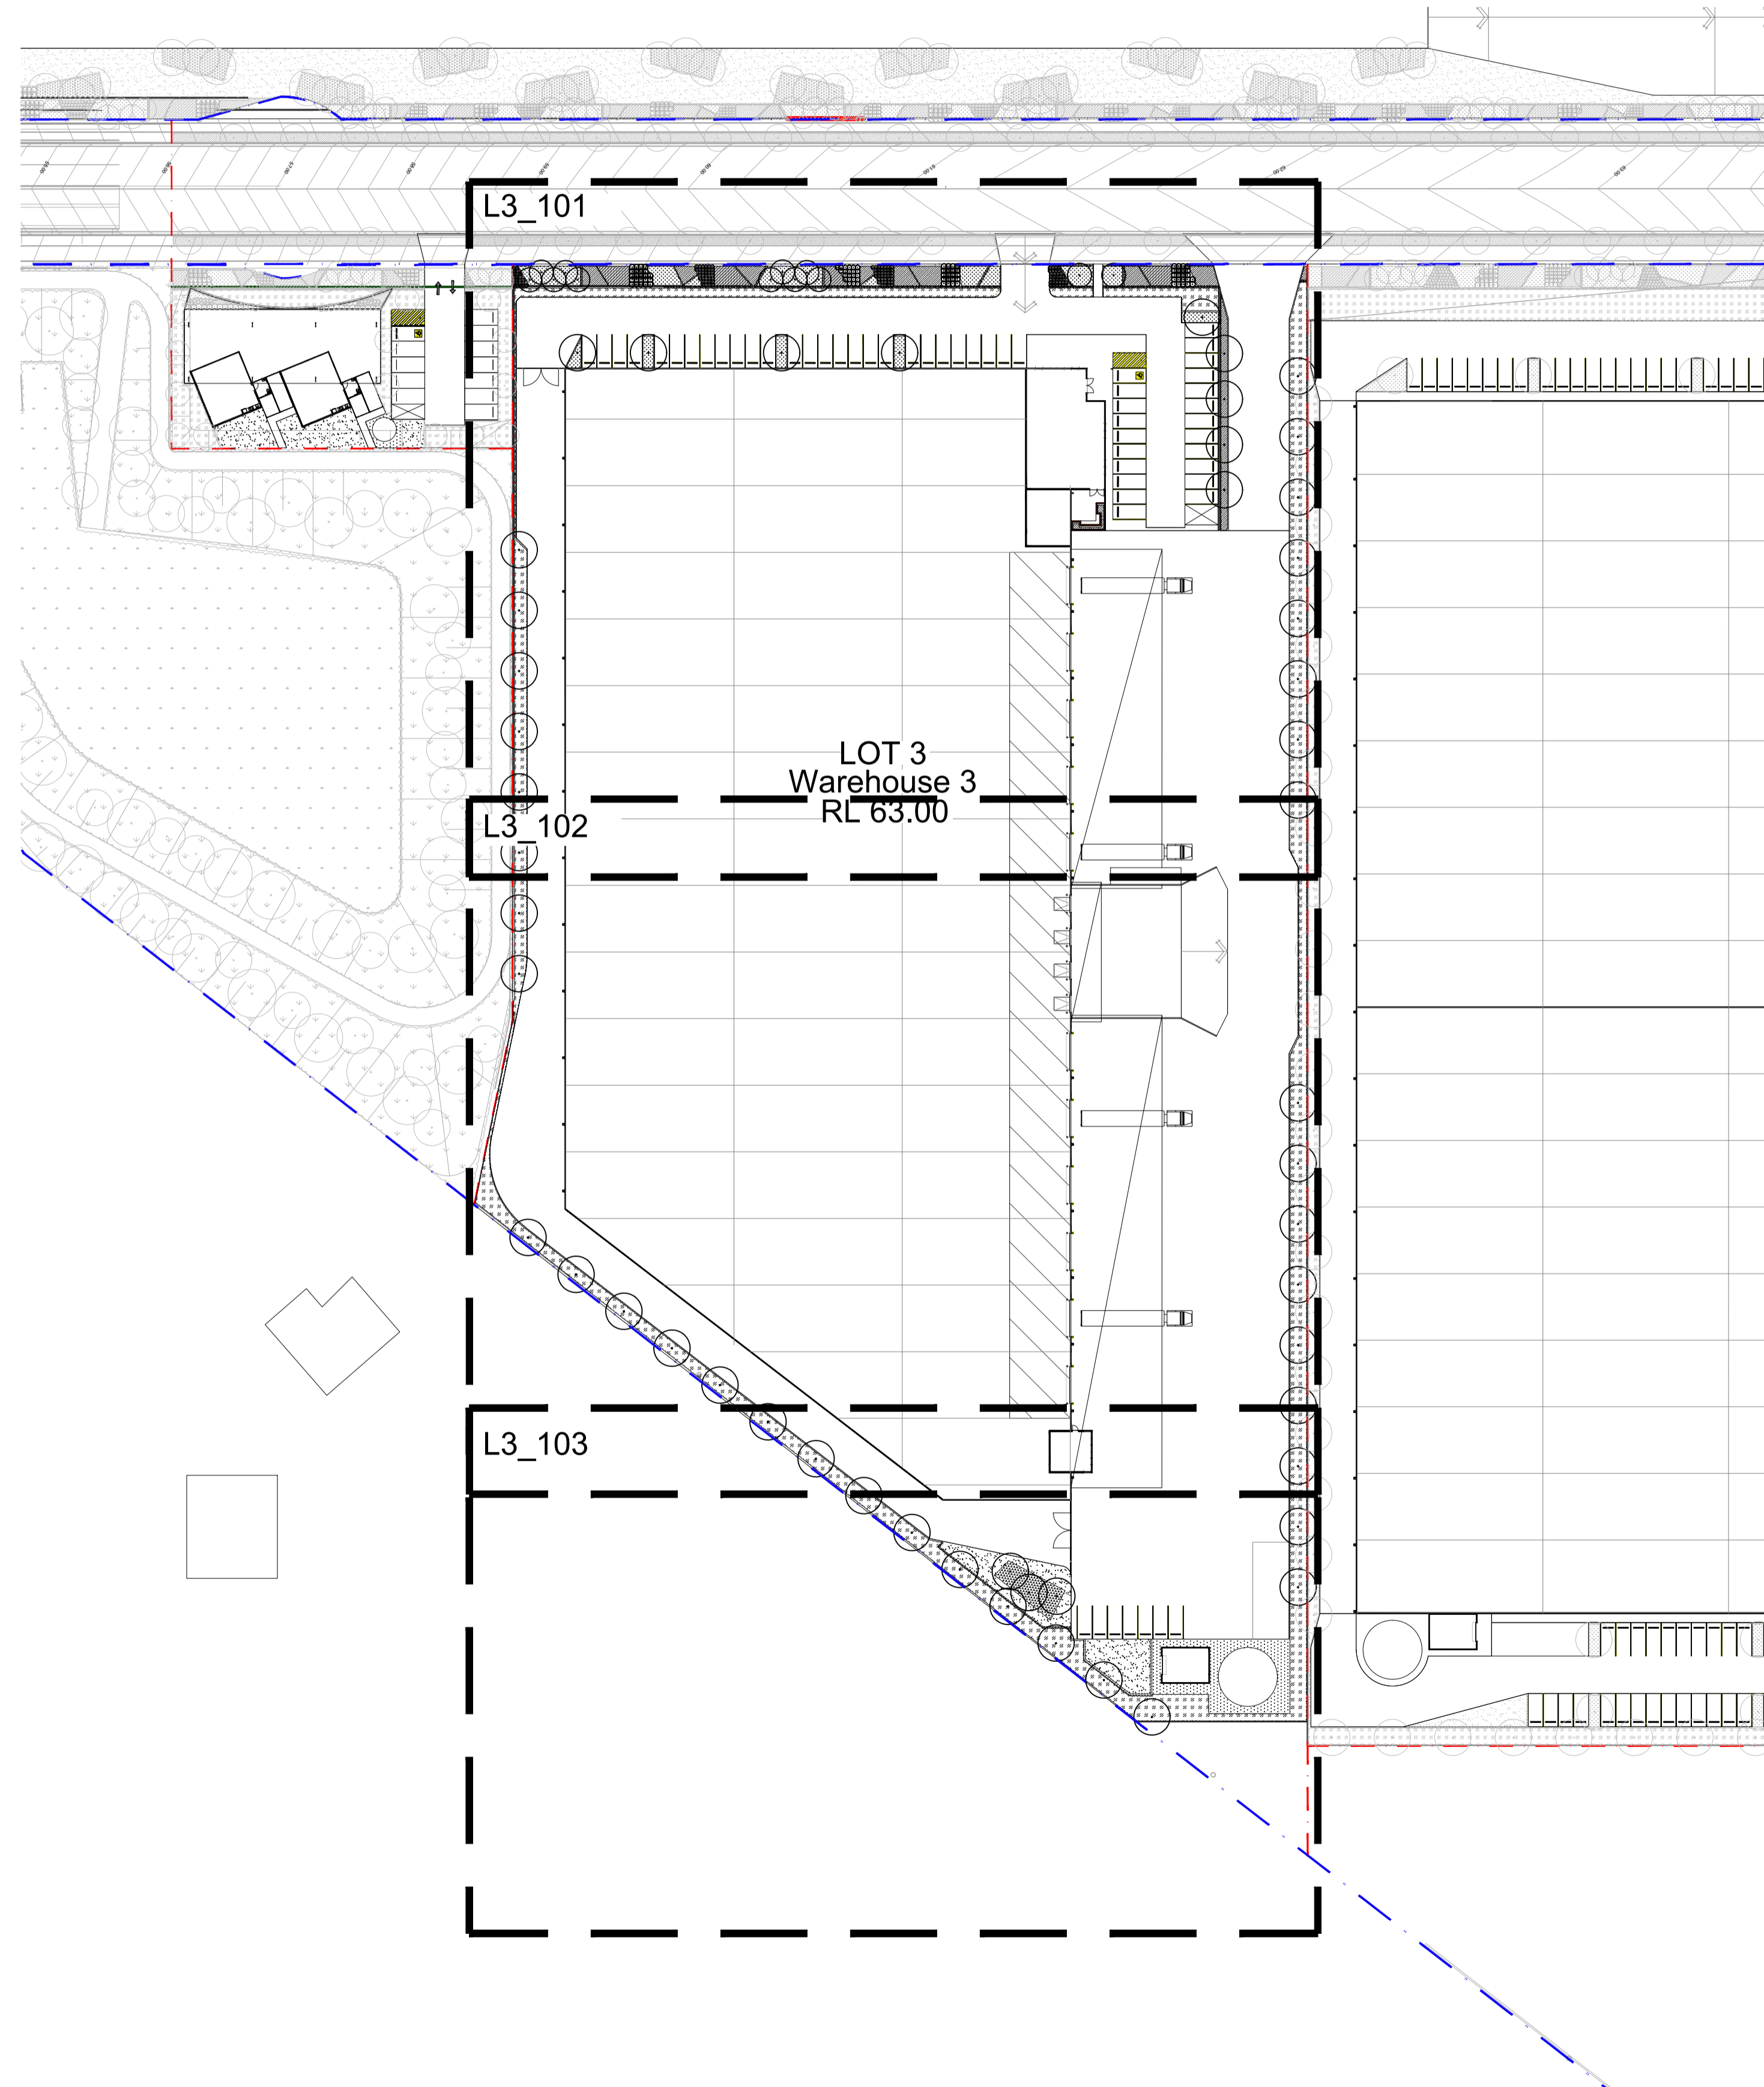

Issue	Revision Description	Drawn	Check	Date
C	Planting Added	RH	NM	12.04.2022
B	Architectural Coordination	RH	NM	28.02.2022
A	For Comment	JW	NM	16.12.2020

LEGEND

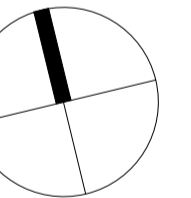

Client:
ESR

Project:
Proposed Industrial Estate
Abbotts Road Kemp's Creek

SITE IMAGE
Level 1, 3-5 Baptist Street
Redfern NSW 2016
Australia
Tel: (61 2) 8332 5600
Fax: (61 2) 9698 2877
www.siteimage.com.au
Site Image (NSW) Pty Ltd
ABN 44 801 262 380
Landscape Architects

PRELIMINARY


Drawing Name:
Landscape Cover Sheet
Lot 3

Scale:
Job Number: SS20-4546
Drawing Number: L3-000
Issue: C

NOT FOR CONSTRUCTION

Site Plan | 1:750

Access Road

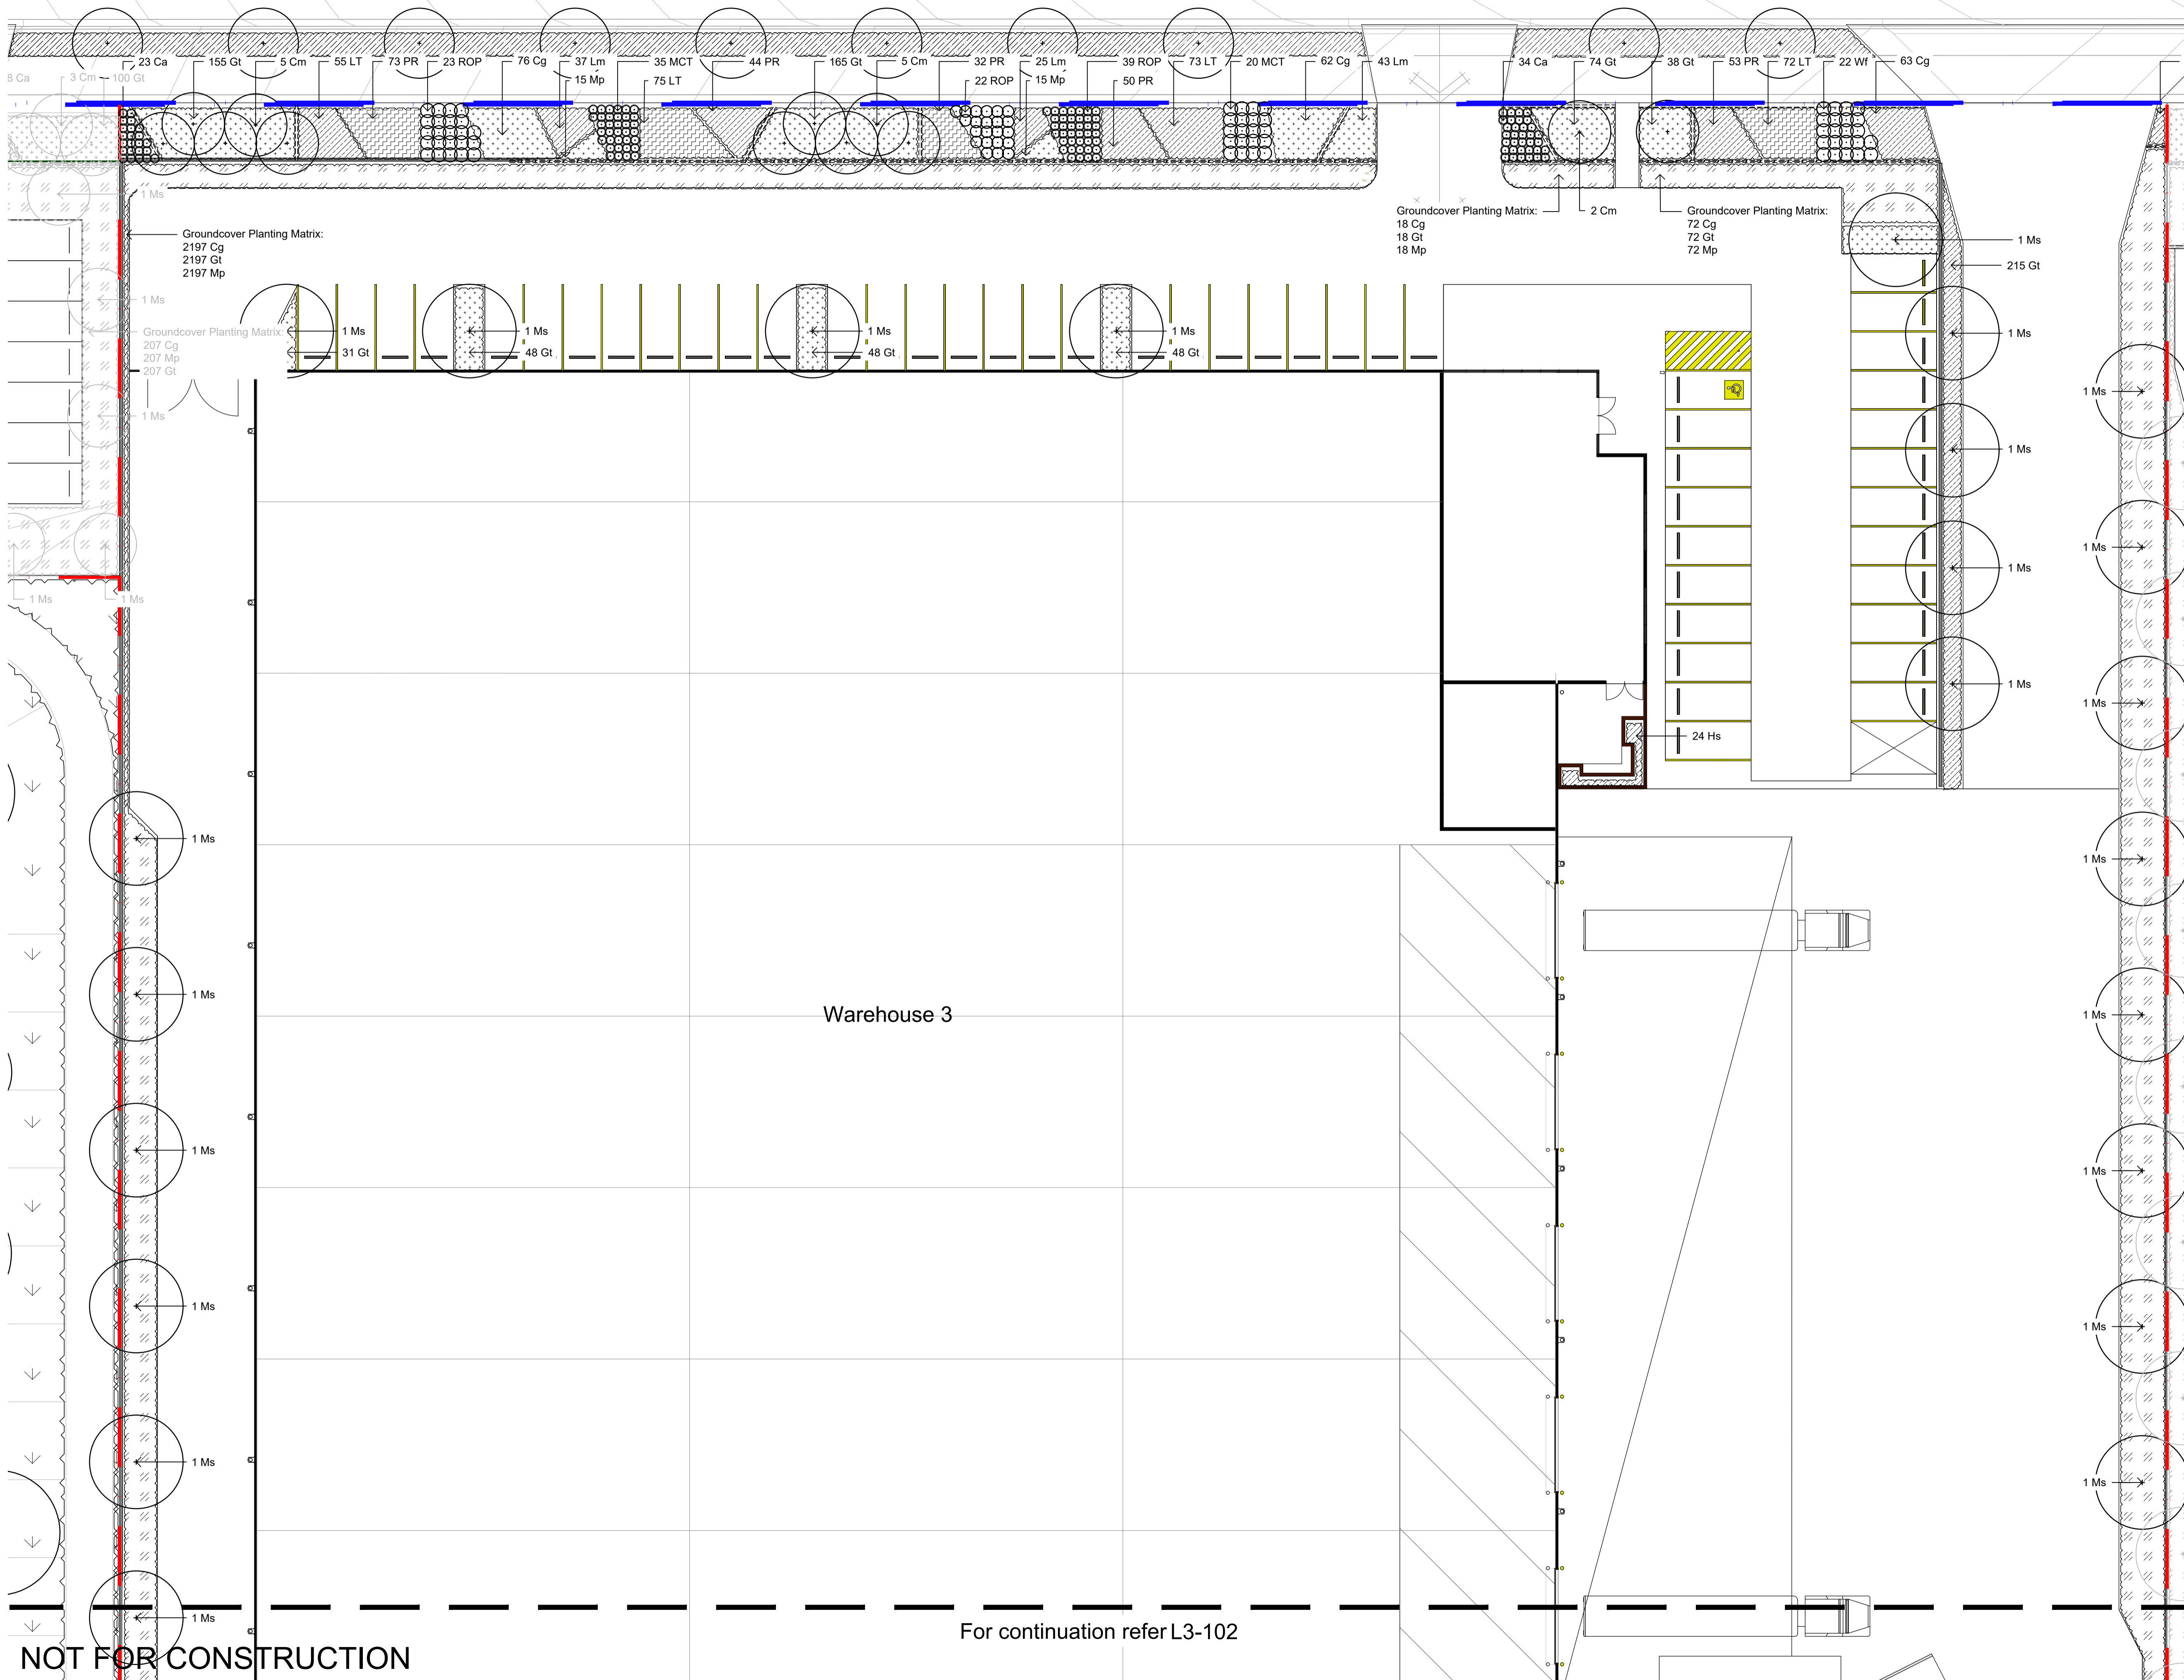

© 2016 Site Image (NSW) Pty Ltd ABN 44 801 262 380 as agent for Site Image NSW Partnership. All rights reserved. This drawing is copyright and shall not be reproduced or copied in any form or by any means (graphic, electronic or mechanical including photocopy) without the written permission of Site Image (NSW) Pty Ltd. Any license, expressed or implied, to use this document for any purpose what so ever is restricted to the terms of the written agreement between Site Image (NSW) Pty Ltd and the instructing party.

The contractor shall check and verify all work on site (including work by others) before commencing the landscape installation. Any discrepancies are to be reported to the Project Manager or Landscape Architect prior to commencing work. Do not scale this drawing. Any required dimensions not shown shall be referred to the Landscape Architect for confirmation.

C	Planting Added	RH	NM	12.04.2022
B	Architectural Coordination	RH	NM	28.02.2022
A	For Comment	JW	NM	16.12.2020
Issue	Revision Description	Drawn	Check	Date

- LEGEND**
- Estate Boundary
 - Lot Boundary
 - Proposed Trees
 - Proposed Shrubs and Accents
 - Proposed Grasses and Groundcovers
 - Planting Matrix
 - Turf
 - Fence
 - Concrete Edge
 - Decomposed Granite Paving
 - Mulch
 - Groundcover Planting Matrix

Client:
ESR

Project:
**Proposed Industrial Estate
Abbotts Road Kemp's Creek**

SITE IMAGE
Level 1, 3-5 Baptist Street
Redfern NSW 2016
Australia
Tel: (61 2) 8332 5600
Fax: (61 2) 9698 2877
www.siteimage.com.au
Site Image (NSW) Pty Ltd
ABN 44 801 262 380
 Landscape Architects

PRELIMINARY
Drawing Name:
**Landscape Plan
Lot 3**
Scale: 1:200 @ A1
Job Number:
SS20-4546
Drawing Number:
L3-101
Issue:
C


 

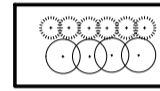

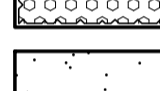
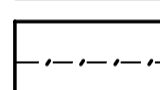
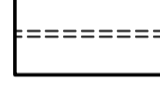




NOT FOR CONSTRUCTION


For continuation refer L3-102

© 2016 Site Image (NSW) Pty Ltd ABN 44 801 262 380 as agent for Site Image NSW Partnership. All rights reserved. This drawing is copyright and shall not be reproduced or copied in any form or by any means (graphic, electronic or mechanical including photocopy) without the written permission of Site Image (NSW) Pty Ltd. Any license, expressed or implied, to use this document for any purpose whatsoever is restricted to the terms of the written agreement between Site Image (NSW) Pty Ltd and the instructing party.

The contractor shall check and verify all work on site (including work by others) before commencing the landscape installation. Any discrepancies are to be reported to the Project Manager or Landscape Architect prior to commencing work. Do not scale this drawing. Any required dimensions not shown shall be referred to the Landscape Architect for confirmation.

Issue	Revision Description	Drawn	Check	Date
C	Planting Added	RH	NM	12.04.2022
B	Architectural Coordination	RH	NM	28.02.2022
A	For Comment	JW	NM	16.12.2020

- LEGEND**
-  Estate Boundary
 -  Lot Boundary
 -  Proposed Trees
 -  Proposed Shrubs and Accents
 -  Proposed Grasses and Groundcovers
 -  Planting Matrix
 -  Turf
 -  Fence
 -  Concrete Edge
 -  Decomposed Granite Paving
 -  Mulch
 -  Groundcover Planting Matrix

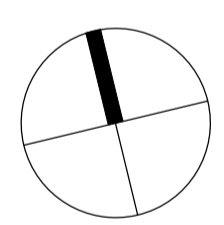

Client:
ESR

Project:
**Proposed Industrial Estate
Abbots Road Kemp's Creek**


Level 1, 3-5 Baptist Street
Redfern NSW 2016
Australia
Tel: (61 2) 8332 5600
Fax: (61 2) 9698 2877
www.siteimage.com.au
Site Image (NSW) Pty Ltd
ABN 44 801 262 380




PRELIMINARY

Drawing Name:
**Landscape Plan
Lot 3**

Scale: 1:200 @ A1
Job Number:
SS20-4546

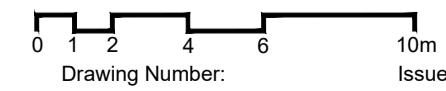

Drawing Number:
L3-102 C

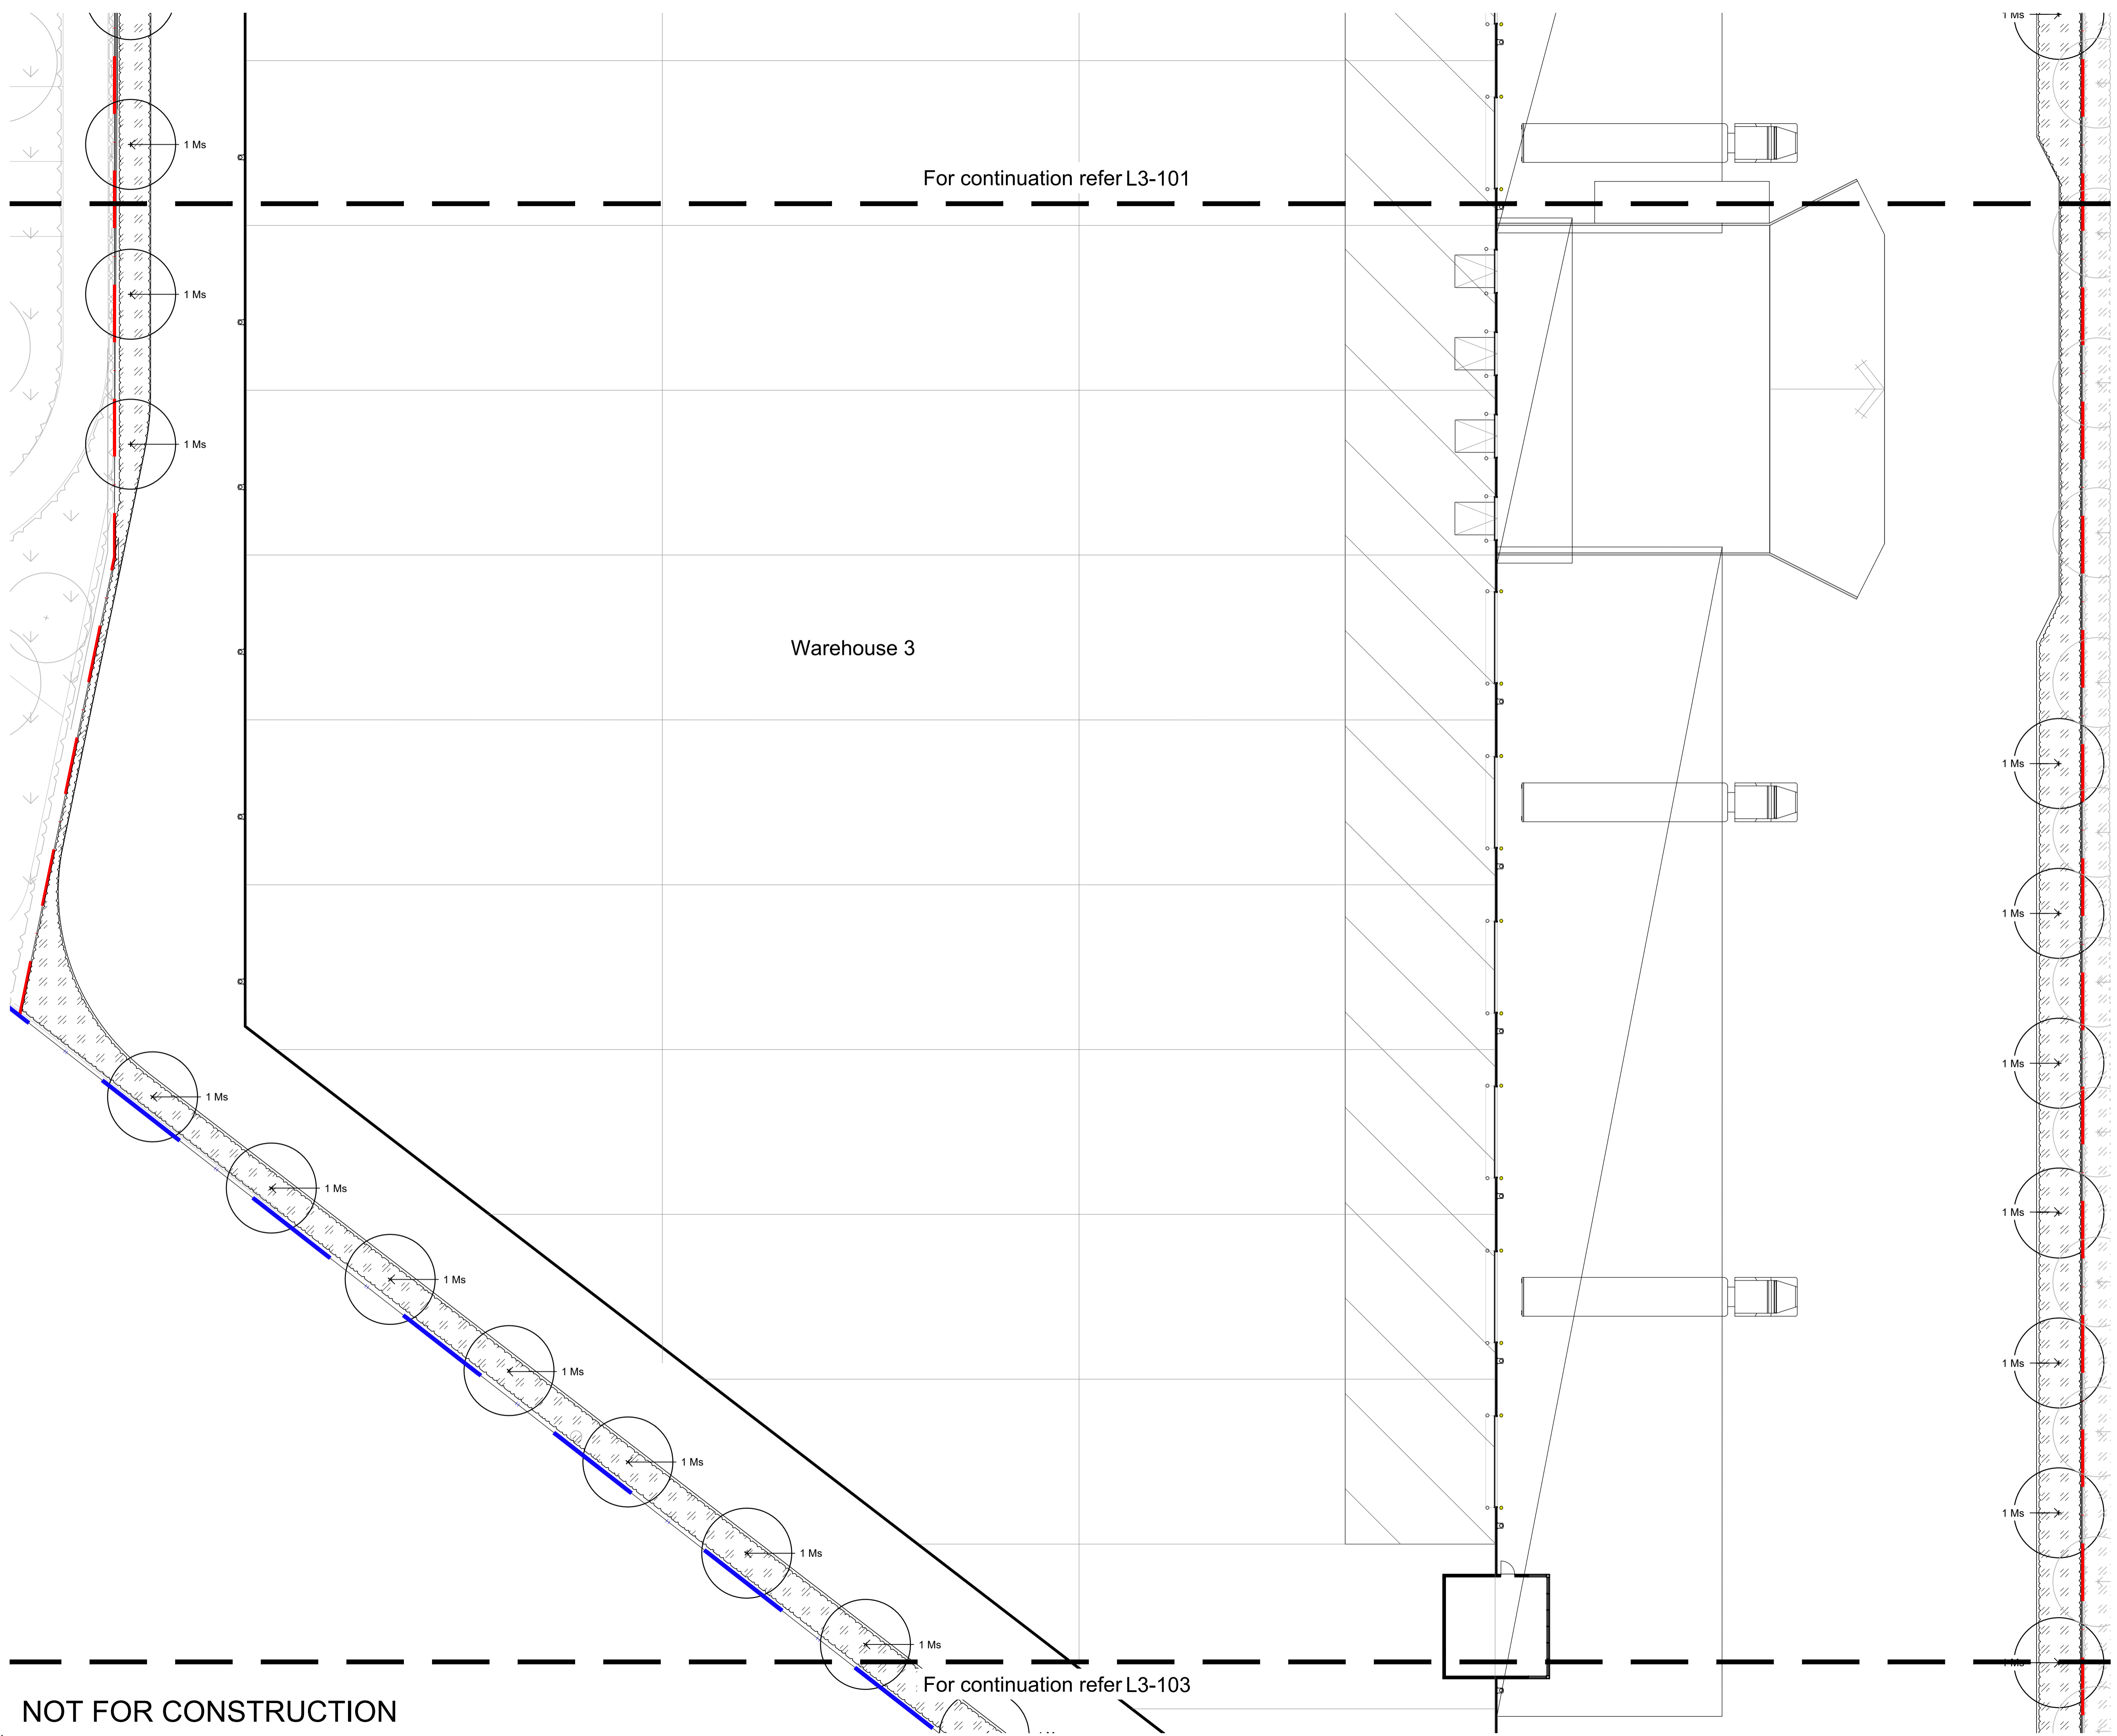

For continuation refer L3-101

Warehouse 3

For continuation refer L3-103

NOT FOR CONSTRUCTION




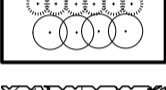

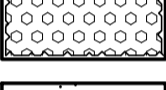
 
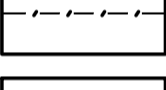
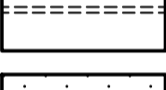
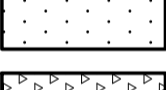


A1


For continuation refer L3-101

© 2016 Site Image (NSW) Pty Ltd ABN 44 801 262 380 as agent for Site Image NSW Partnership. All rights reserved. This drawing is copyright and shall not be reproduced or copied in any form or by any means (graphic, electronic or mechanical including photocopy) without the written permission of Site Image (NSW) Pty Ltd Any license, expressed or implied, to use this document for any purpose what so ever is restricted to the terms of the written agreement between Site Image (NSW) Pty Ltd and the instructing party.

The contractor shall check and verify all work on site (including work by others) before commencing the landscape installation. Any discrepancies are to be reported to the Project Manager or Landscape Architect prior to commencing work. Do not scale this drawing. Any required dimensions not shown shall be referred to the Landscape Architect for confirmation.

Issue	Revision Description	Drawn	Check	Date
C	Planting Added	RH	NM	12.04.2022
B	Architectural Coordination	RH	NM	28.02.2022
A	For Comment	JW	NM	16.12.2020

- LEGEND**
-  Estate Boundary
 -  Lot Boundary
 -  Proposed Trees
 -  Proposed Shrubs and Accents
 -  Proposed Grasses and Groundcovers
 -  Planting Matrix
 -  Turf
 -  Fence
 -  Concrete Edge
 -  Decomposed Granite Paving
 -  Mulch
 -  Groundcover Planting Matrix

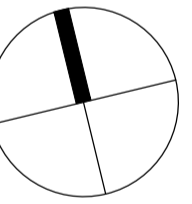

Client:
ESR

Project:
**Proposed Industrial Estate
Abbots Road Kemp's Creek**

SITE IMAGE

Level 1, 3-5 Baptist Street
Redfern NSW 2016
Australia

Tel: (61 2) 8332 5600
Fax: (61 2) 9698 2877
www.siteimage.com.au


Site Image (NSW) Pty Ltd
ABN 44 801 262 380

 Landscape Architects

PRELIMINARY

Drawing Name:
**Landscape Plan
Lot 3**


Scale: 1:200 @ A1
Job Number: SS20-4546
Drawing Number: L3-103
Issue: C

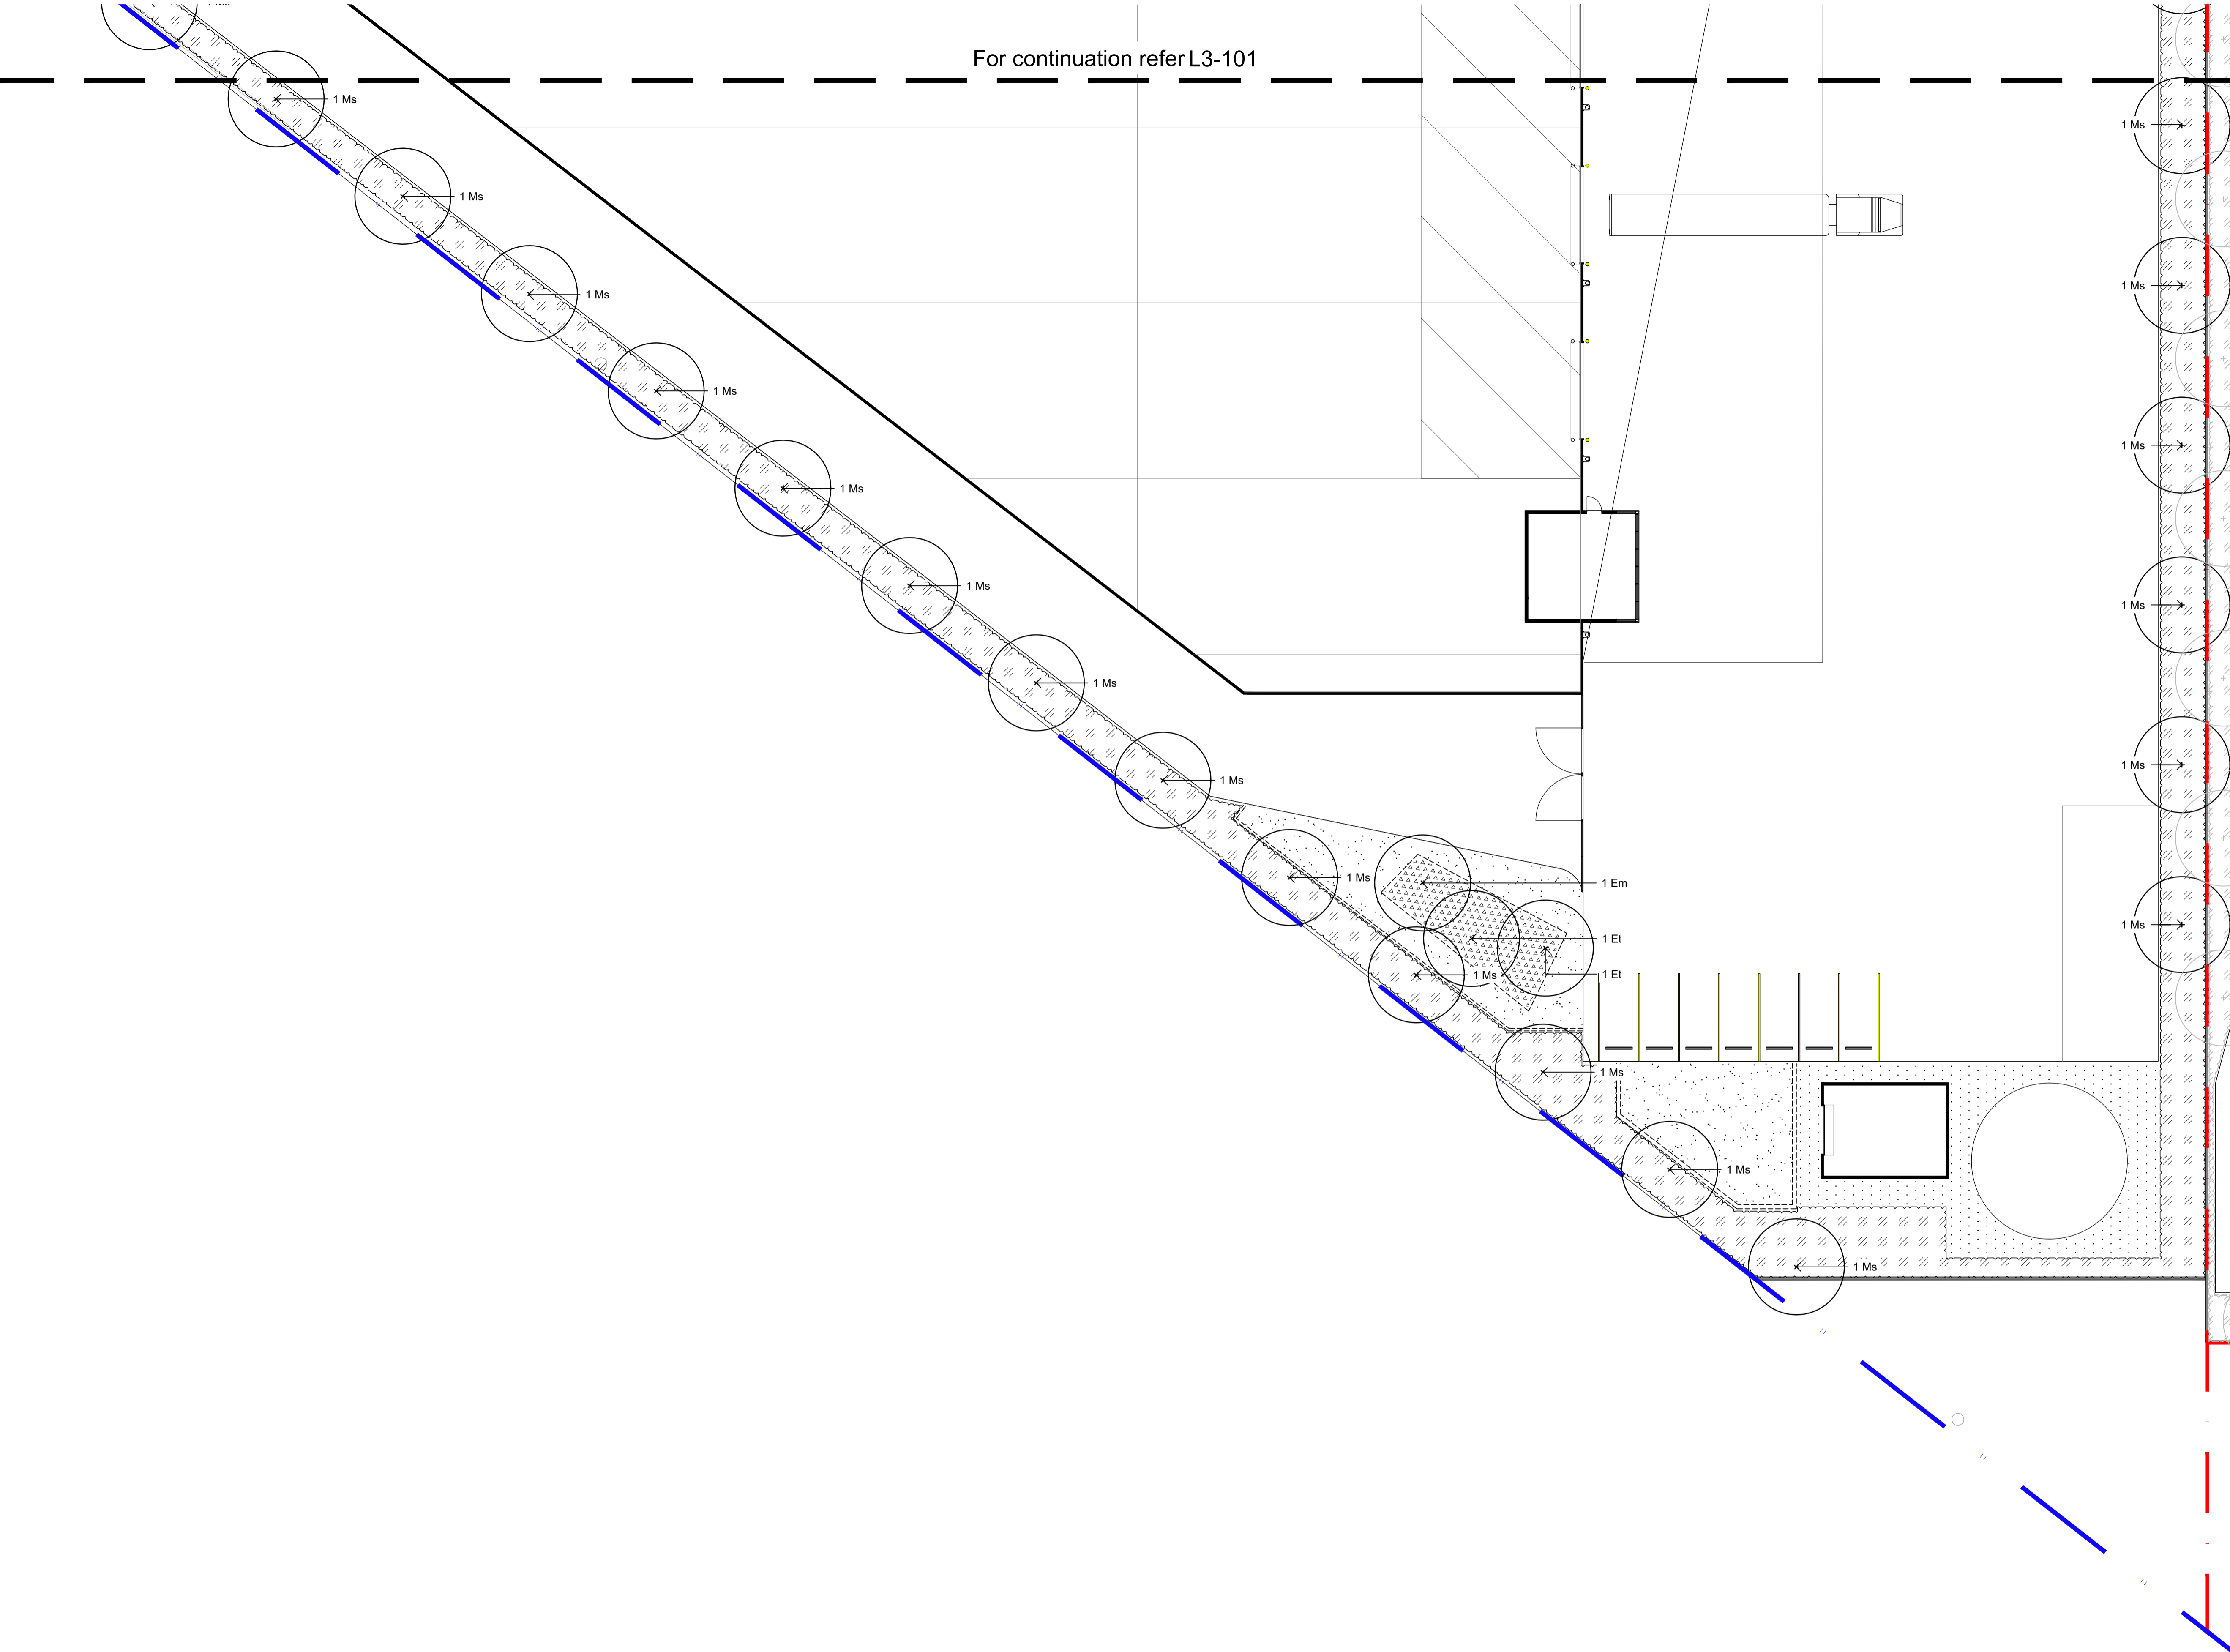


NOT FOR CONSTRUCTION

The contractor shall check and verify all work on site (including work by others) before commencing the landscape installation. Any discrepancies are to be reported to the Project Manager or Landscape Architect prior to commencing work. Do not scale this drawing. Any required dimensions not shown shall be referred to the Landscape Architect for confirmation.


C	Planting Added	RH	NM	12.04.2022
B	Architectural Coordination	RH	NM	04.03.2022
A	For Comment	JW	NM	16.12.2020
Issue	Revision Description	Drawn	Check	Date

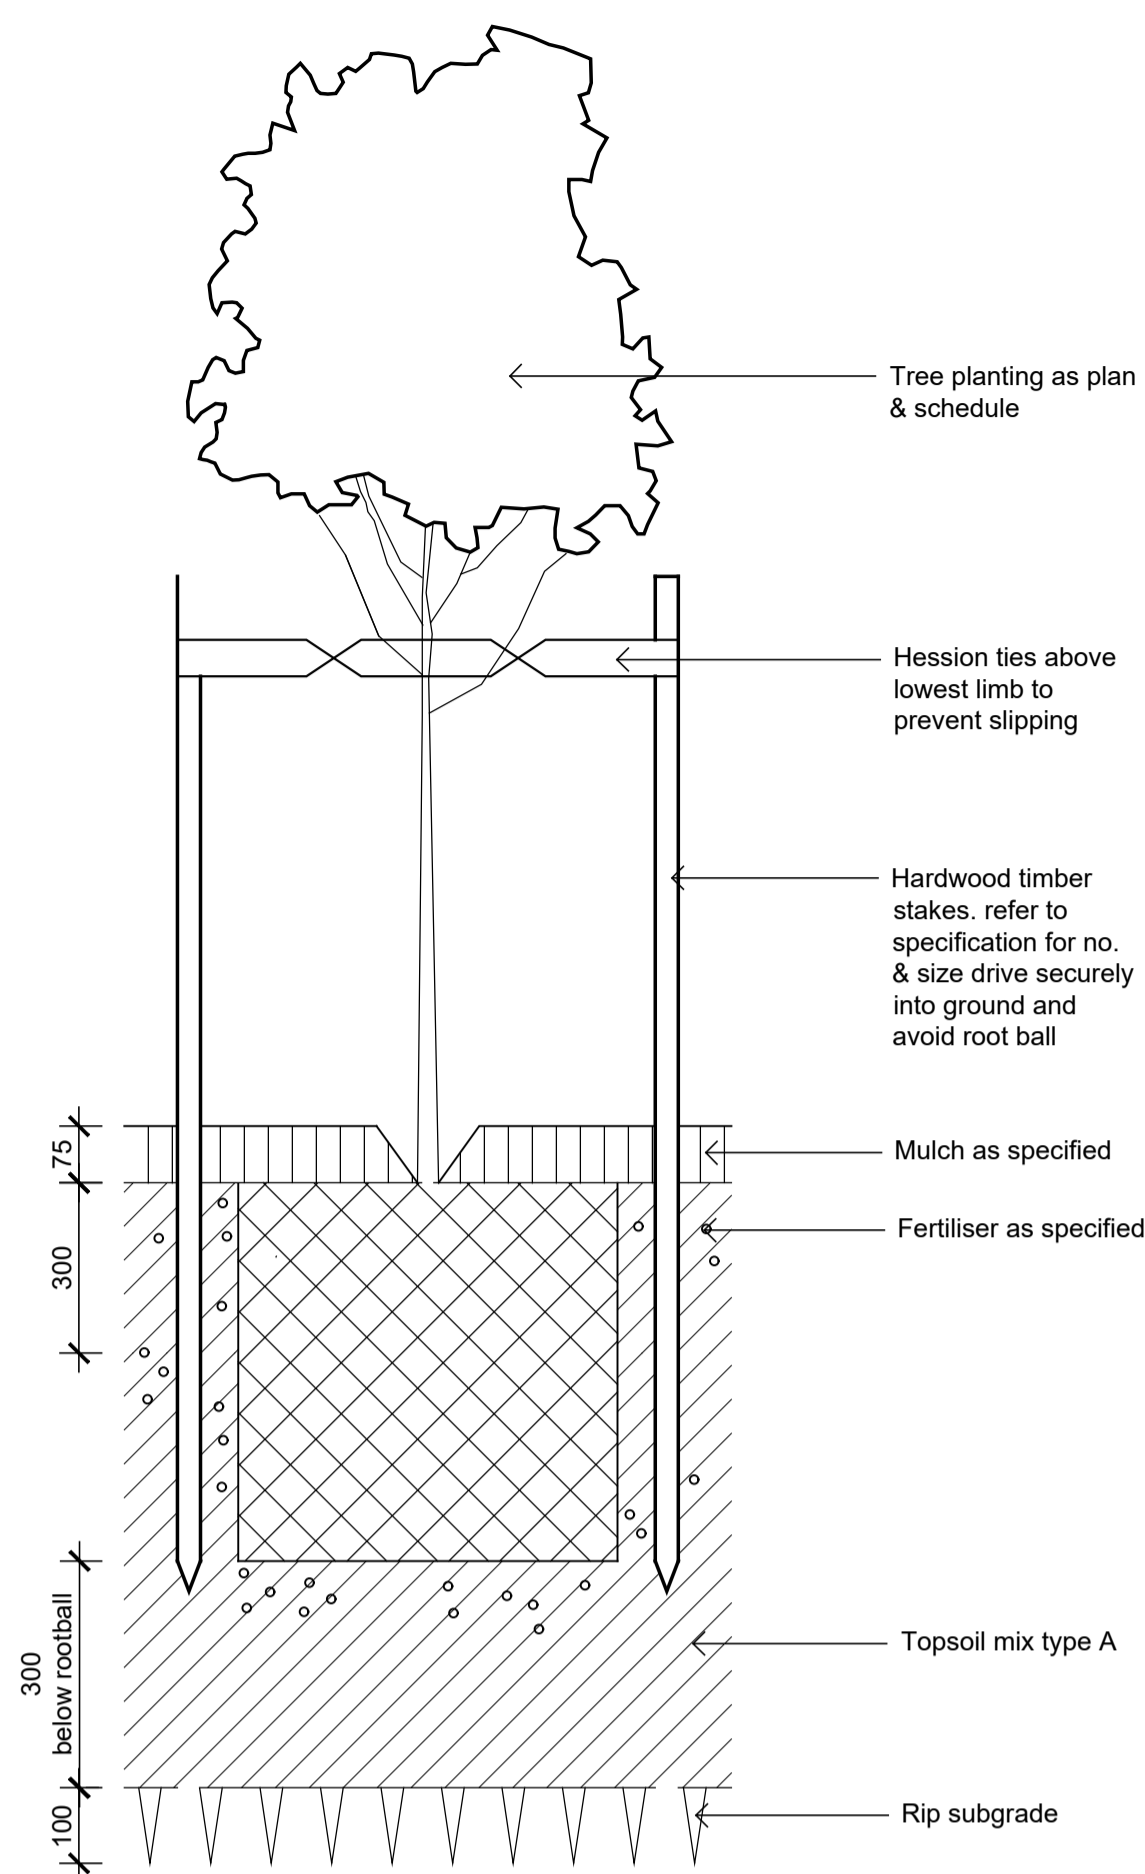


Detail 75-200L Tree Planting on Grade
1:10

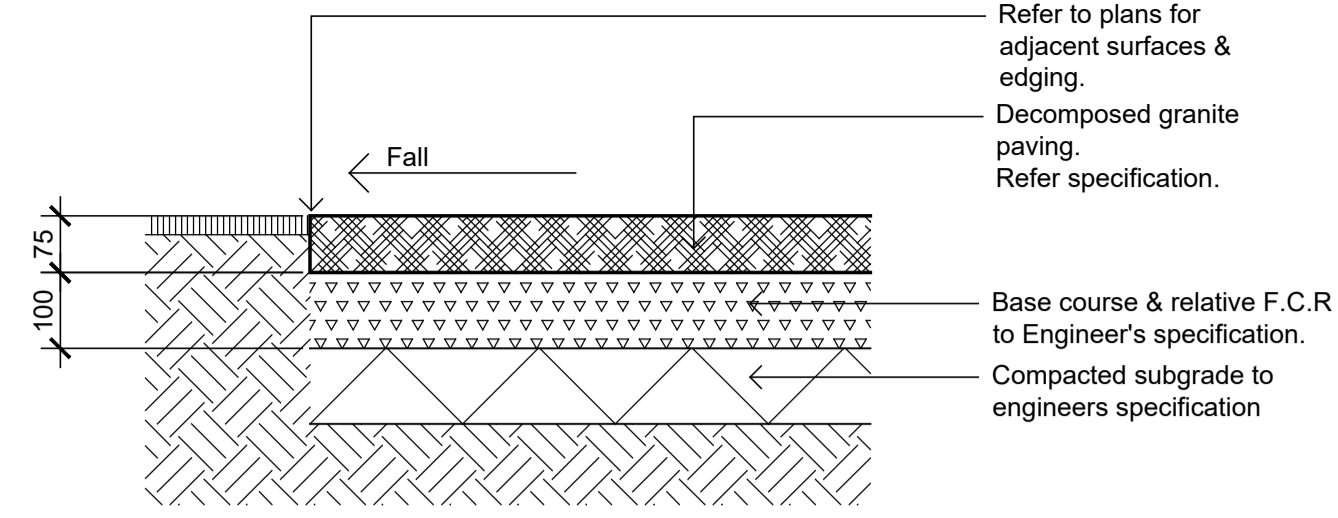


Decomposed Granite Paving on Grade
1:10

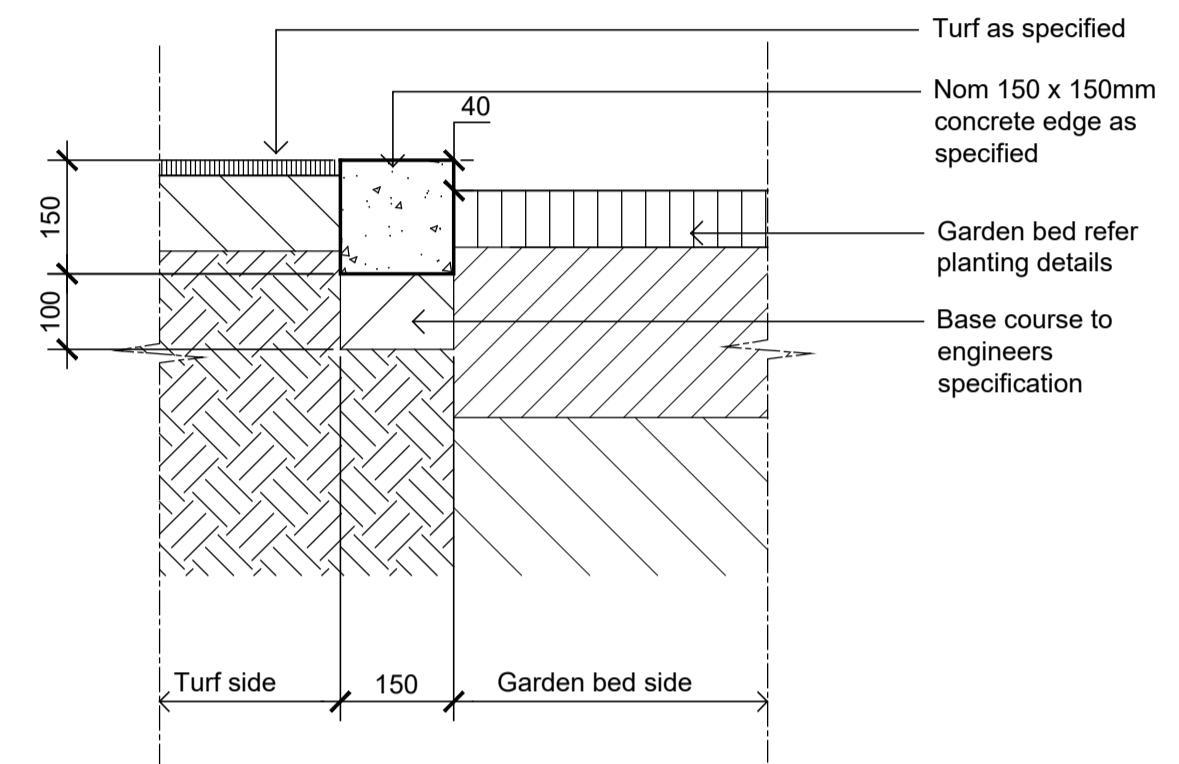


Typical Concrete Edge
1:10

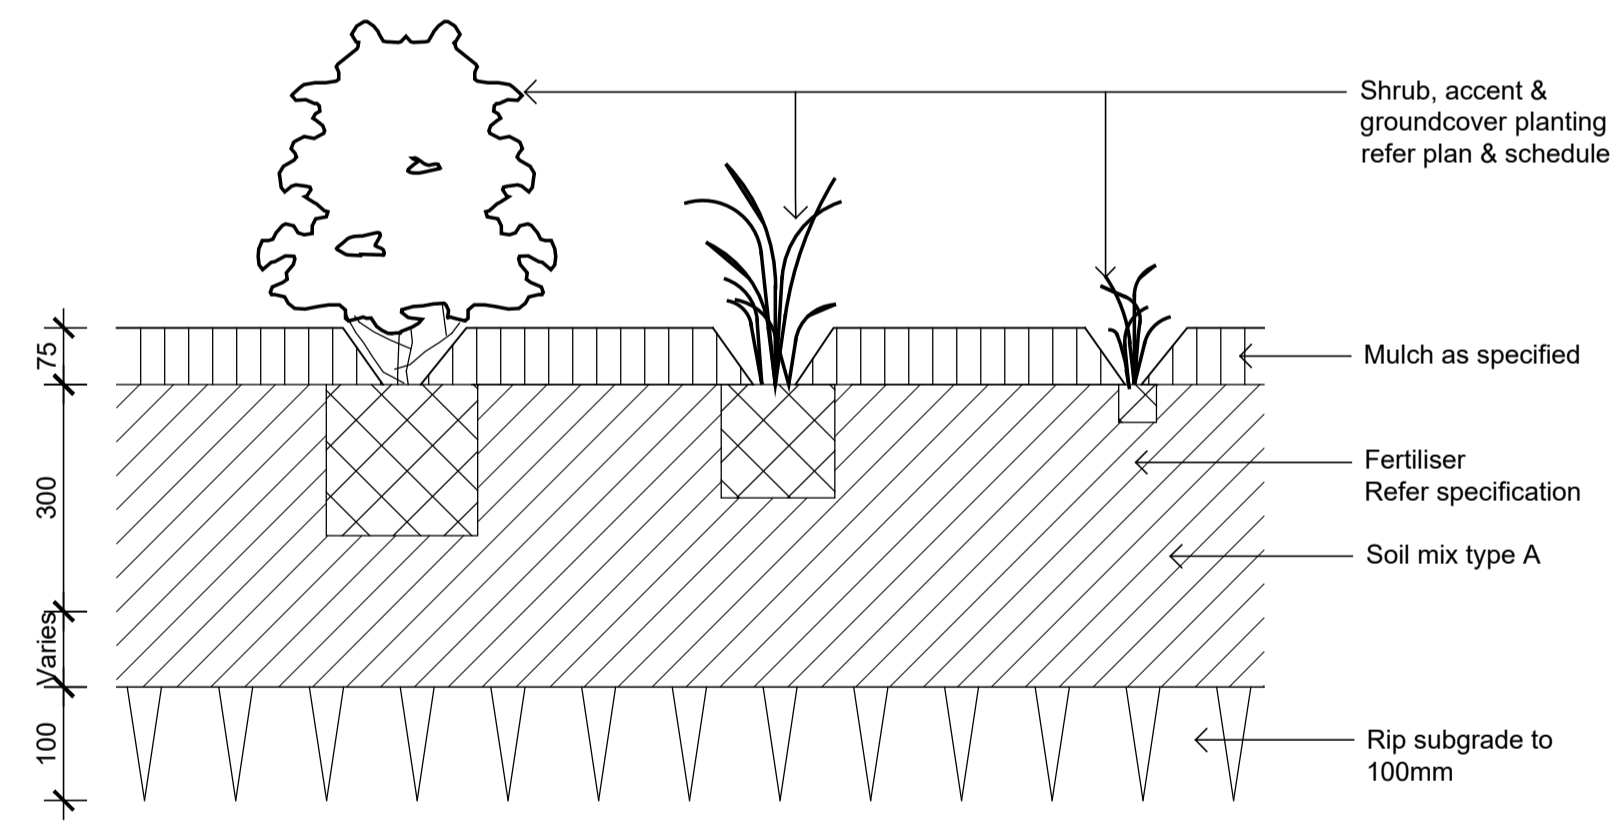

Detail Shrub Accent & Groundcover Planting
1:10

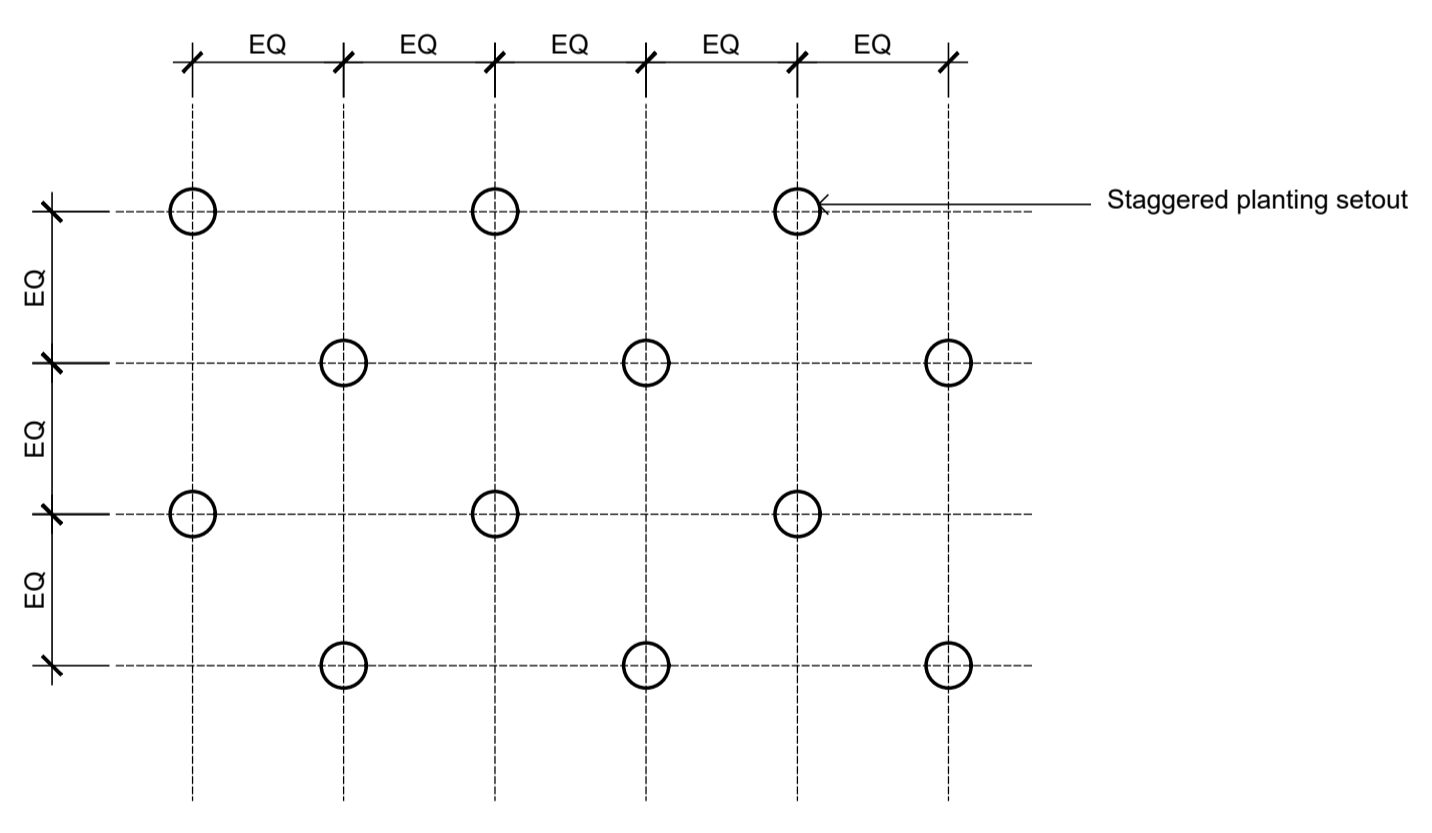

Groundcover Planting Matrix
1:10

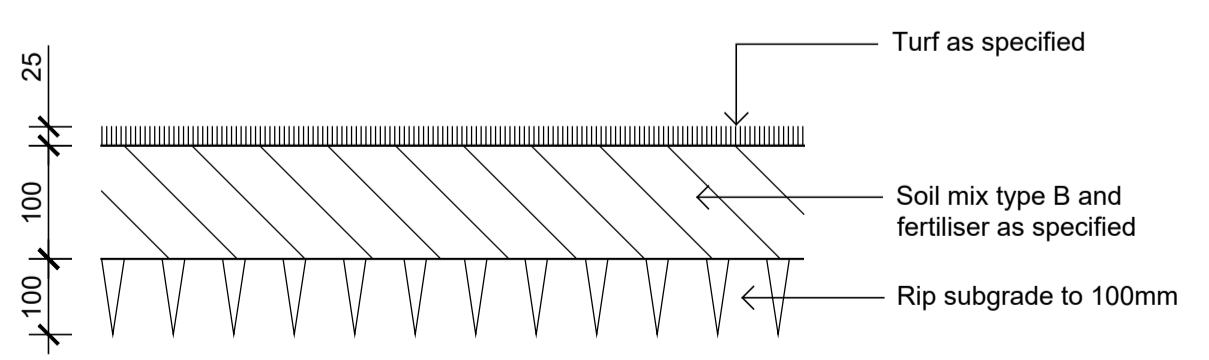

Detail Turf on Even Grade
1:10

Client:
ESR

Project:
**Proposed Industrial Estate
Abbots Road Kemp's Creek**


Level 1, 3-5 Baptist Street
Redfern NSW 2016
Australia
Tel: (61 2) 8332 5600
Fax: (61 2) 9698 2877
www.siteimage.com.au
Site Image (NSW) Pty Ltd
ABN 44 801 262 380



PRELIMINARY

Drawing Name:
Landscape Details

Scale: 1:200 @ A1
Job Number:
Drawing Number:
Issue:

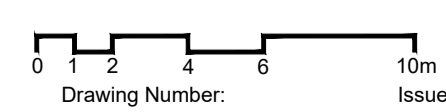

SS20-4546

L3-501 C

NOT FOR CONSTRUCTION