

Lot 201, Horsley Logistics Park Horsley Park, NSW 2175

Landscape Construction

Drawing Schedule


Drawing Number	Drawing Title	Scale
SI-LA-201-000	Landscape Coversheet	N/A
SI-LA-201-101	Landscape Plan	1:250
SI-LA-201-102	Landscape Plan	1:250
SI-LA-201-103	Landscape Plan	1:250
SI-LA-201-104	Landscape Plan	1:250
SI-LA-201-105	Landscape Plan	1:250
SI-LA-201-501	Landscape Details	AS SHOWN

© 2021 Site Image (NSW) Pty Ltd ABN 44 801 262 380 as agent for Site Image NSW Partnership. All rights reserved. This drawing is copyright and shall not be reproduced or copied in any form or by any means (graphic, electronic or mechanical including photocopy) without the written permission of Site Image (NSW) Pty Ltd Any license, expressed or implied, to use this document for any purpose what so ever is restricted to the terms of the written agreement between Site Image (NSW) Pty Ltd and the instructing party.

The contractor shall check and verify all work on site (including work by others) before commencing the landscape installation. Any discrepancies are to be reported to the Project Manager or Landscape Architect prior to commencing work. Do not scale this drawing. Any required dimensions not shown shall be referred to the Landscape Architect for confirmation.

Issue	Revision Description	Drawn	Check	Date
08	Response to Comment	RH	NM	03.05.22
07	Architectural Coordination	RH	NM	27.04.22
06	Plant Schedule Revisions	JW	NM	22.04.22
05	Plant Schedule Revisions	JW	NM	24.06.21
04	Issue For Construction	JW	NM	25.06.21
03	Architectural Coordination	JW	NM	12.05.21
02	Minor Landscape Amendments	JW	NM	07.05.21
01	For Comment	JW	NM	28.04.21

PLANT SCHEDULE						
Symbol	Botanic Name	Common Name	Mature Size (Height x Width)	Pot size	Spacing	Quantity
TREES						
As	<i>Angophora subvelutina</i>	Broadleaved Apple	15 x 8	100L	As Shown	10
Bp	<i>Brachychiton populneus</i>	Kurrajong	20 x 6m	100L	As Shown	7
Cm	<i>Corymbia maculata</i>	Spotted Gum	30 x 8m	100L	As Shown	4
Et	<i>Eucalyptus tereticornis</i>	Forest Red Gum	30 x 8m	100L	As Shown	10
Lt	<i>Liriodendron tulipifera</i>	Tulip Tree	13 x 8m	100L	As Shown	1
Ms	<i>Melaleuca styphelioides</i>	Prickly Paperbark	10 x 6m	100L	As Shown	14
TIL	<i>Tristanlopsis laurina 'Luscious'</i>	Water Gum Tree	10 x 7m	100L	As Shown	7
WGA	<i>Waterhousea floribunda 'Green Avenue'</i>	Weeping Lilly Pilly	10 x 5m	100L	As Shown	30
SHRUBS						
AL	<i>Acacia 'Limelight'</i>	Limelight Acacia	1 x 1.2m	200mm	As Shown	40
AAM	<i>Acmena 'Allyn Magic'</i>	Lilly Pilly	0.5 x 1m	200mm	As Shown	110
Cg	<i>Correa glabra</i>	Rock Correa	1.5 x 1.5m	200mm	As Shown	70
CpC	<i>Correa pulchella 'Crimson Tide'</i>	Crimson Tide Correa	0.5 x 2m	200mm	As Shown	41
De	<i>Doryanthes excelsa</i>	Gynea Lilly	2 x 2m	200mm	As Shown	59
OdR	<i>Ozothamnus diosmifolius 'Radiance'</i>	Native Rice Flower	1.8 x 1m	200mm	As Shown	50
PGB	<i>Pittosporum 'Golf Ball'</i>	Golf Ball Pittosporum	0.5 x 0.5m	200mm	As Shown	28
Ia	<i>Indigofera australis</i>	Australian Indigo	1.5 x 1.5m	200mm	As Shown	63
WBG	<i>Westringia 'Blue Gem'</i>	Native Rosemary	1.5 x 1.3m	200mm	As Shown	205
GRASSES AND GROUNDCOVERS						
BmW	<i>Brachyscobe multifida 'White Delight'</i>	Rock Daisy	0.3 x 1m	140mm	5/m2	132
Ca	<i>Carex appressa</i>	Tall Sedge	0.75 x 0.75	Tubestock	5/m2	2013
CrW	<i>Carpobrotus rossii 'White Hot'</i>	Native Pigface	0.2 x 3m	140mm	5/m2	411
DI	<i>Dianella longifolia</i>	Pale Flax-lily	1.2 x 0.7m	Tubestock	5/m2	1407
Ju	<i>Juncus usitatus</i>	Common Rush	0.6 x 0.5m	Tubestock	5/m2	1108
LPP	<i>Loropetalum 'Purple Pixie'</i>	Purple Loropetuum	0.5 x 1.2m	140mm	5/m2	318
PI	<i>Poa labillardieri</i>	Tussock Grass	1 x 0.5m	Tubestock	5/m2	2382
Sm	<i>Senecio mandraliscae</i>	Blue Chalksticks	0.4 x 0.75m	140mm	5/m2	563
Ta	<i>Themeda australis</i>	Kangaroo Grass	1 x 0.3m	140mm	5/m2	528

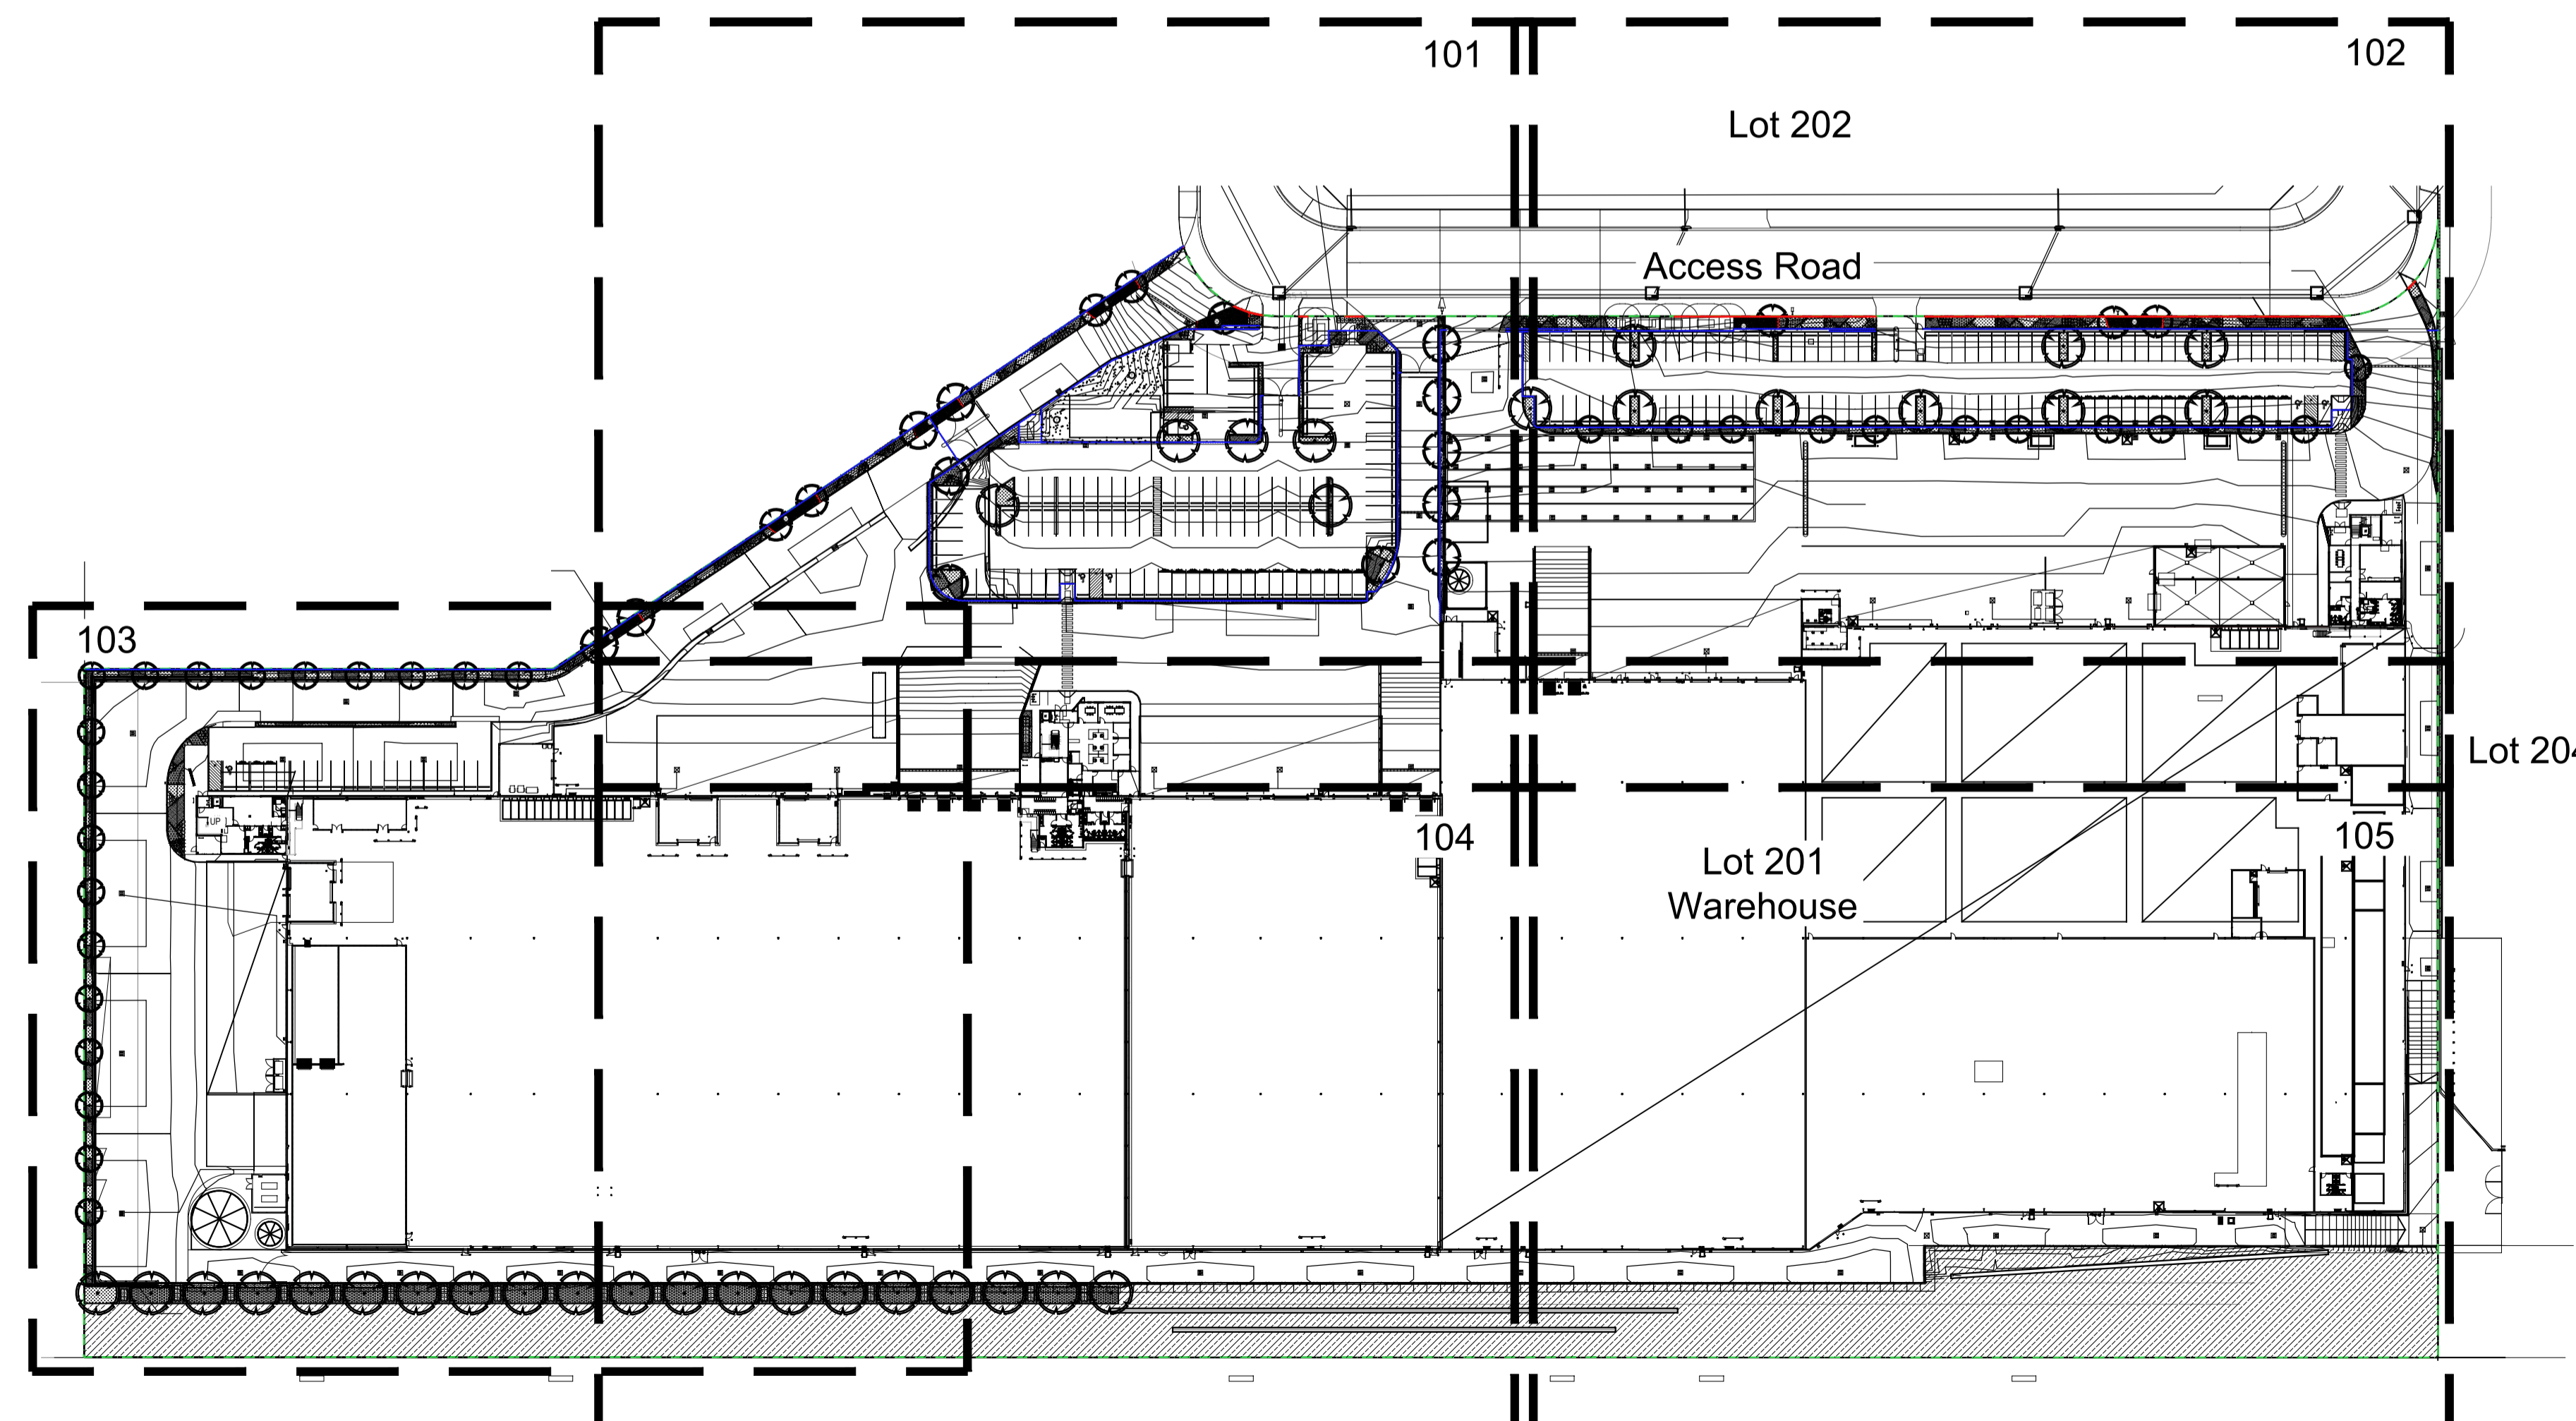

Site Plan | 1:1000

Client:
ESR

Project:
Lot 201, Horsley Park NSW 2175

SITE IMAGE
Level 1, 3-5 Baptist Street
Redfern NSW 2016
Australia
Tel: (61 2) 8332 5600
Fax: (61 2) 9698 2877
www.siteimage.com.au
Site Image (NSW) Pty Ltd
ABN 44 801 262 380



CONSTRUCTION

Drawing Name:
Landscape Coversheet

Scale:
Job Number: SS20-4538
Drawing Number: SI-LA-201-000
Issue: 08

The contractor shall check and verify all work on site (including work by others) before commencing the landscape installation. Any discrepancies are to be reported to the Project Manager or Landscape Architect prior to commencing work. Do not scale this drawing. Any required dimensions not shown shall be referred to the Landscape Architect for confirmation.


Lot 202

Issue	Revision Description	Drawn	Check	Date
07	Response to Comment	RH	NM	03.05.22
06	Architectural Coordination	RH	NM	27.04.22
05	Plant Schedule Revisions	JW	NM	22.04.22
04	Plant Schedule Revisions	JW	NM	24.08.21
03	Issue For Construction	JW	NM	25.06.21
02	Architectural Coordination	JW	NM	12.05.21
01	For Comment	JW	NM	28.04.21

LEGEND

- Property Boundary
- Proposed Trees
- Proposed Shrubs and Accents
- Proposed Grasses and Groundcovers
- Concrete Edge
- Decomposed Granite Paving
- Landscape Buffer Managed by Others
- Fence Type 1: Palisade Fence
- Fence Type 2: Chain Wire Fence
- Turf

Key Plan:

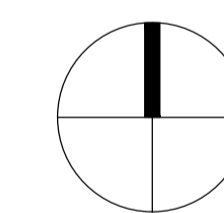

Client:

ESR

Project:

Lot 201, Horsley Park NSW 2175

Level 1, 3-5 Baptist Street
Redfern NSW 2016
Australia

Tel: (61 2) 8332 5600
Fax: (61 2) 9698 2877
www.siteimage.com.au

Site Image (NSW) Pty Ltd
ABN 44 801 262 380

SITE IMAGE



Landscape Architects

CONSTRUCTION

Drawing Name:

Landscape Plan

Scale: 1:250 @ A1

Job Number:


SS20-4538

0 1 2 4 8 16m

Drawing Number:

SI-LA-201- 101 07

Issue:

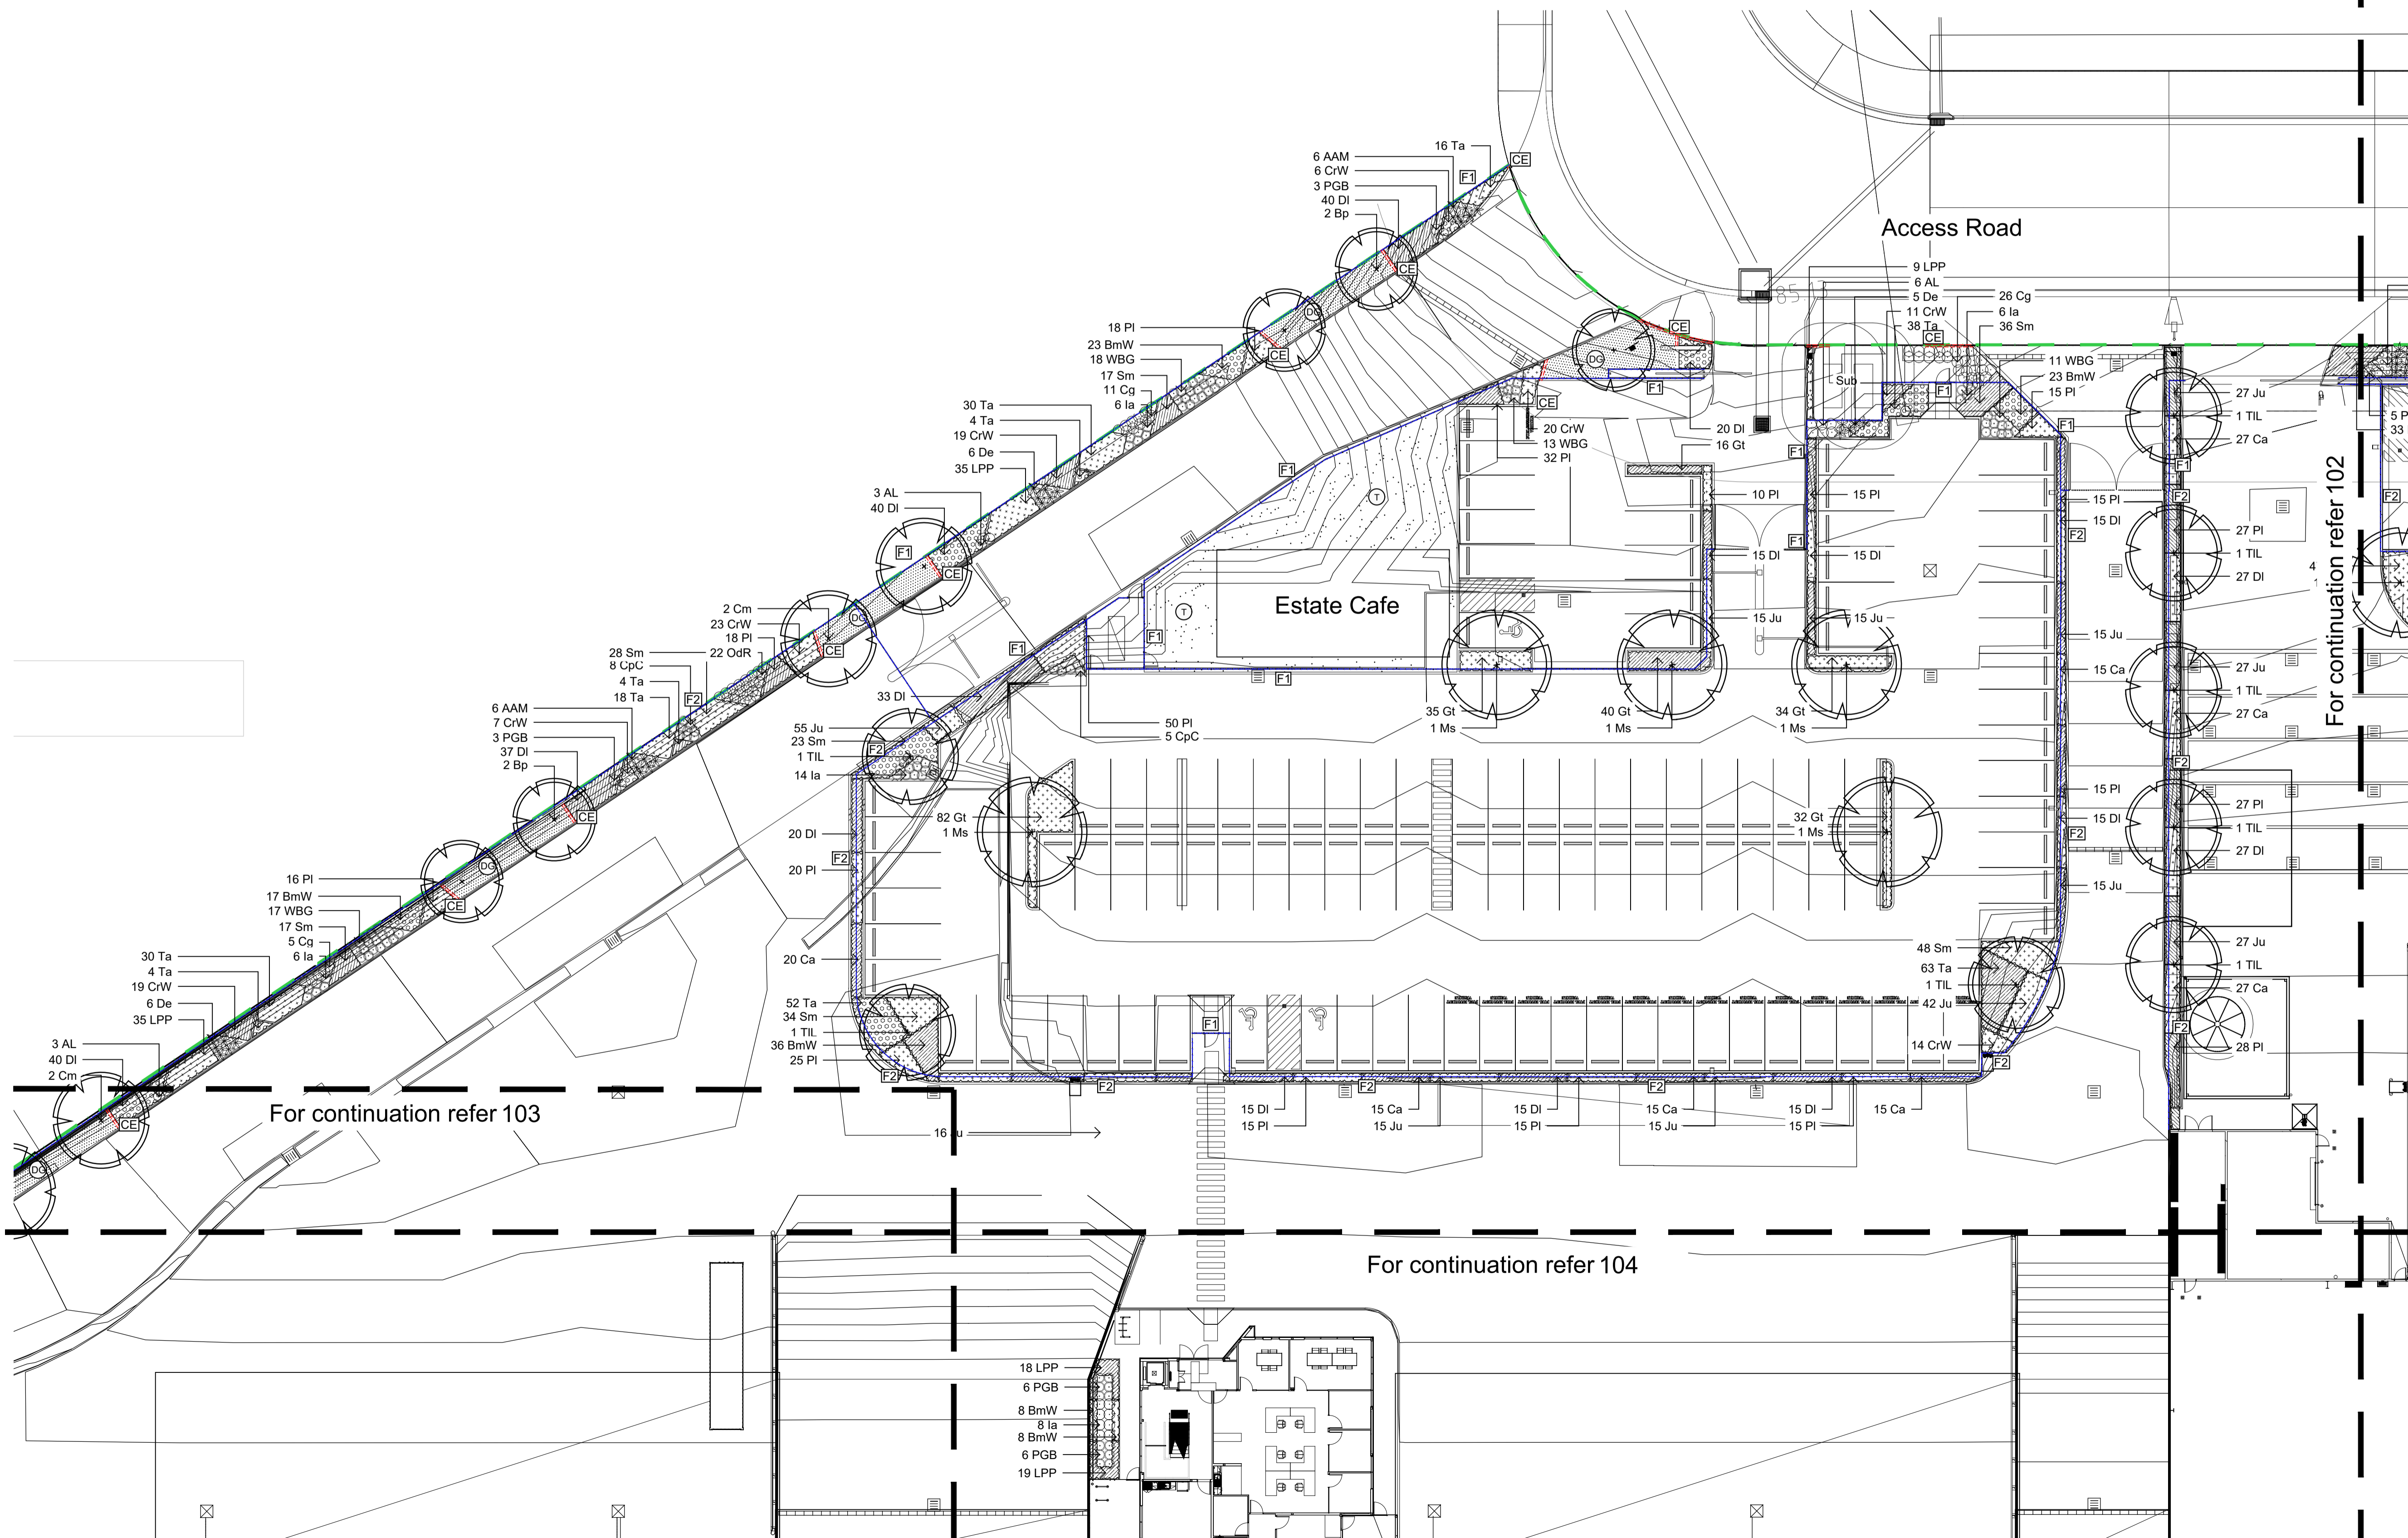

The contractor shall check and verify all work on site (including work by others) before commencing the landscape installation. Any discrepancies are to be reported to the Project Manager or Landscape Architect prior to commencing work. Do not scale this drawing. Any required dimensions not shown shall be referred to the Landscape Architect for confirmation.

Issue	Revision Description	Drawn	Check	Date
07	Response to Comment	RH	NM	03.05.22
06	Architectural Coordination	RH	NM	27.04.22
05	Plant Schedule Revisions	JW	NM	22.04.22
04	Plant Schedule Revisions	JW	NM	24.08.21
03	Issue For Construction	JW	NM	25.06.21
02	Architectural Coordination	JW	NM	12.05.21
01	For Comment	JW	NM	28.04.21

- LEGEND**
- Property Boundary
 - Proposed Trees
 - Proposed Shrubs and Accents
 - Proposed Grasses and Groundcovers
 - Concrete Edge
 - Decomposed Granite Paving
 - Landscape Buffer Managed by Others
 - Fence Type 1: Palisade Fence
 - Fence Type 2: Chain Wire Fence
 - Turf

Key Plan:

Client:

B&R

Project:

Lot 201, Horsley Park NSW 2175

Level 1, 3-5 Baptist Street
Redfern NSW 2016
Australia

Tel: (61 2) 8332 5600
Fax: (61 2) 9698 2877
www.siteimage.com.au

Site Image (NSW) Pty Ltd
ABN 44 801 262 380

SITE IMAGE



Landscape Architects

CONSTRUCTION

Drawing Name:

Landscape Plan

Scale: 1:250 @ A1

Job Number:


SS20-4538

Drawing Number:

SI-LA-201- 102

Issue:

07

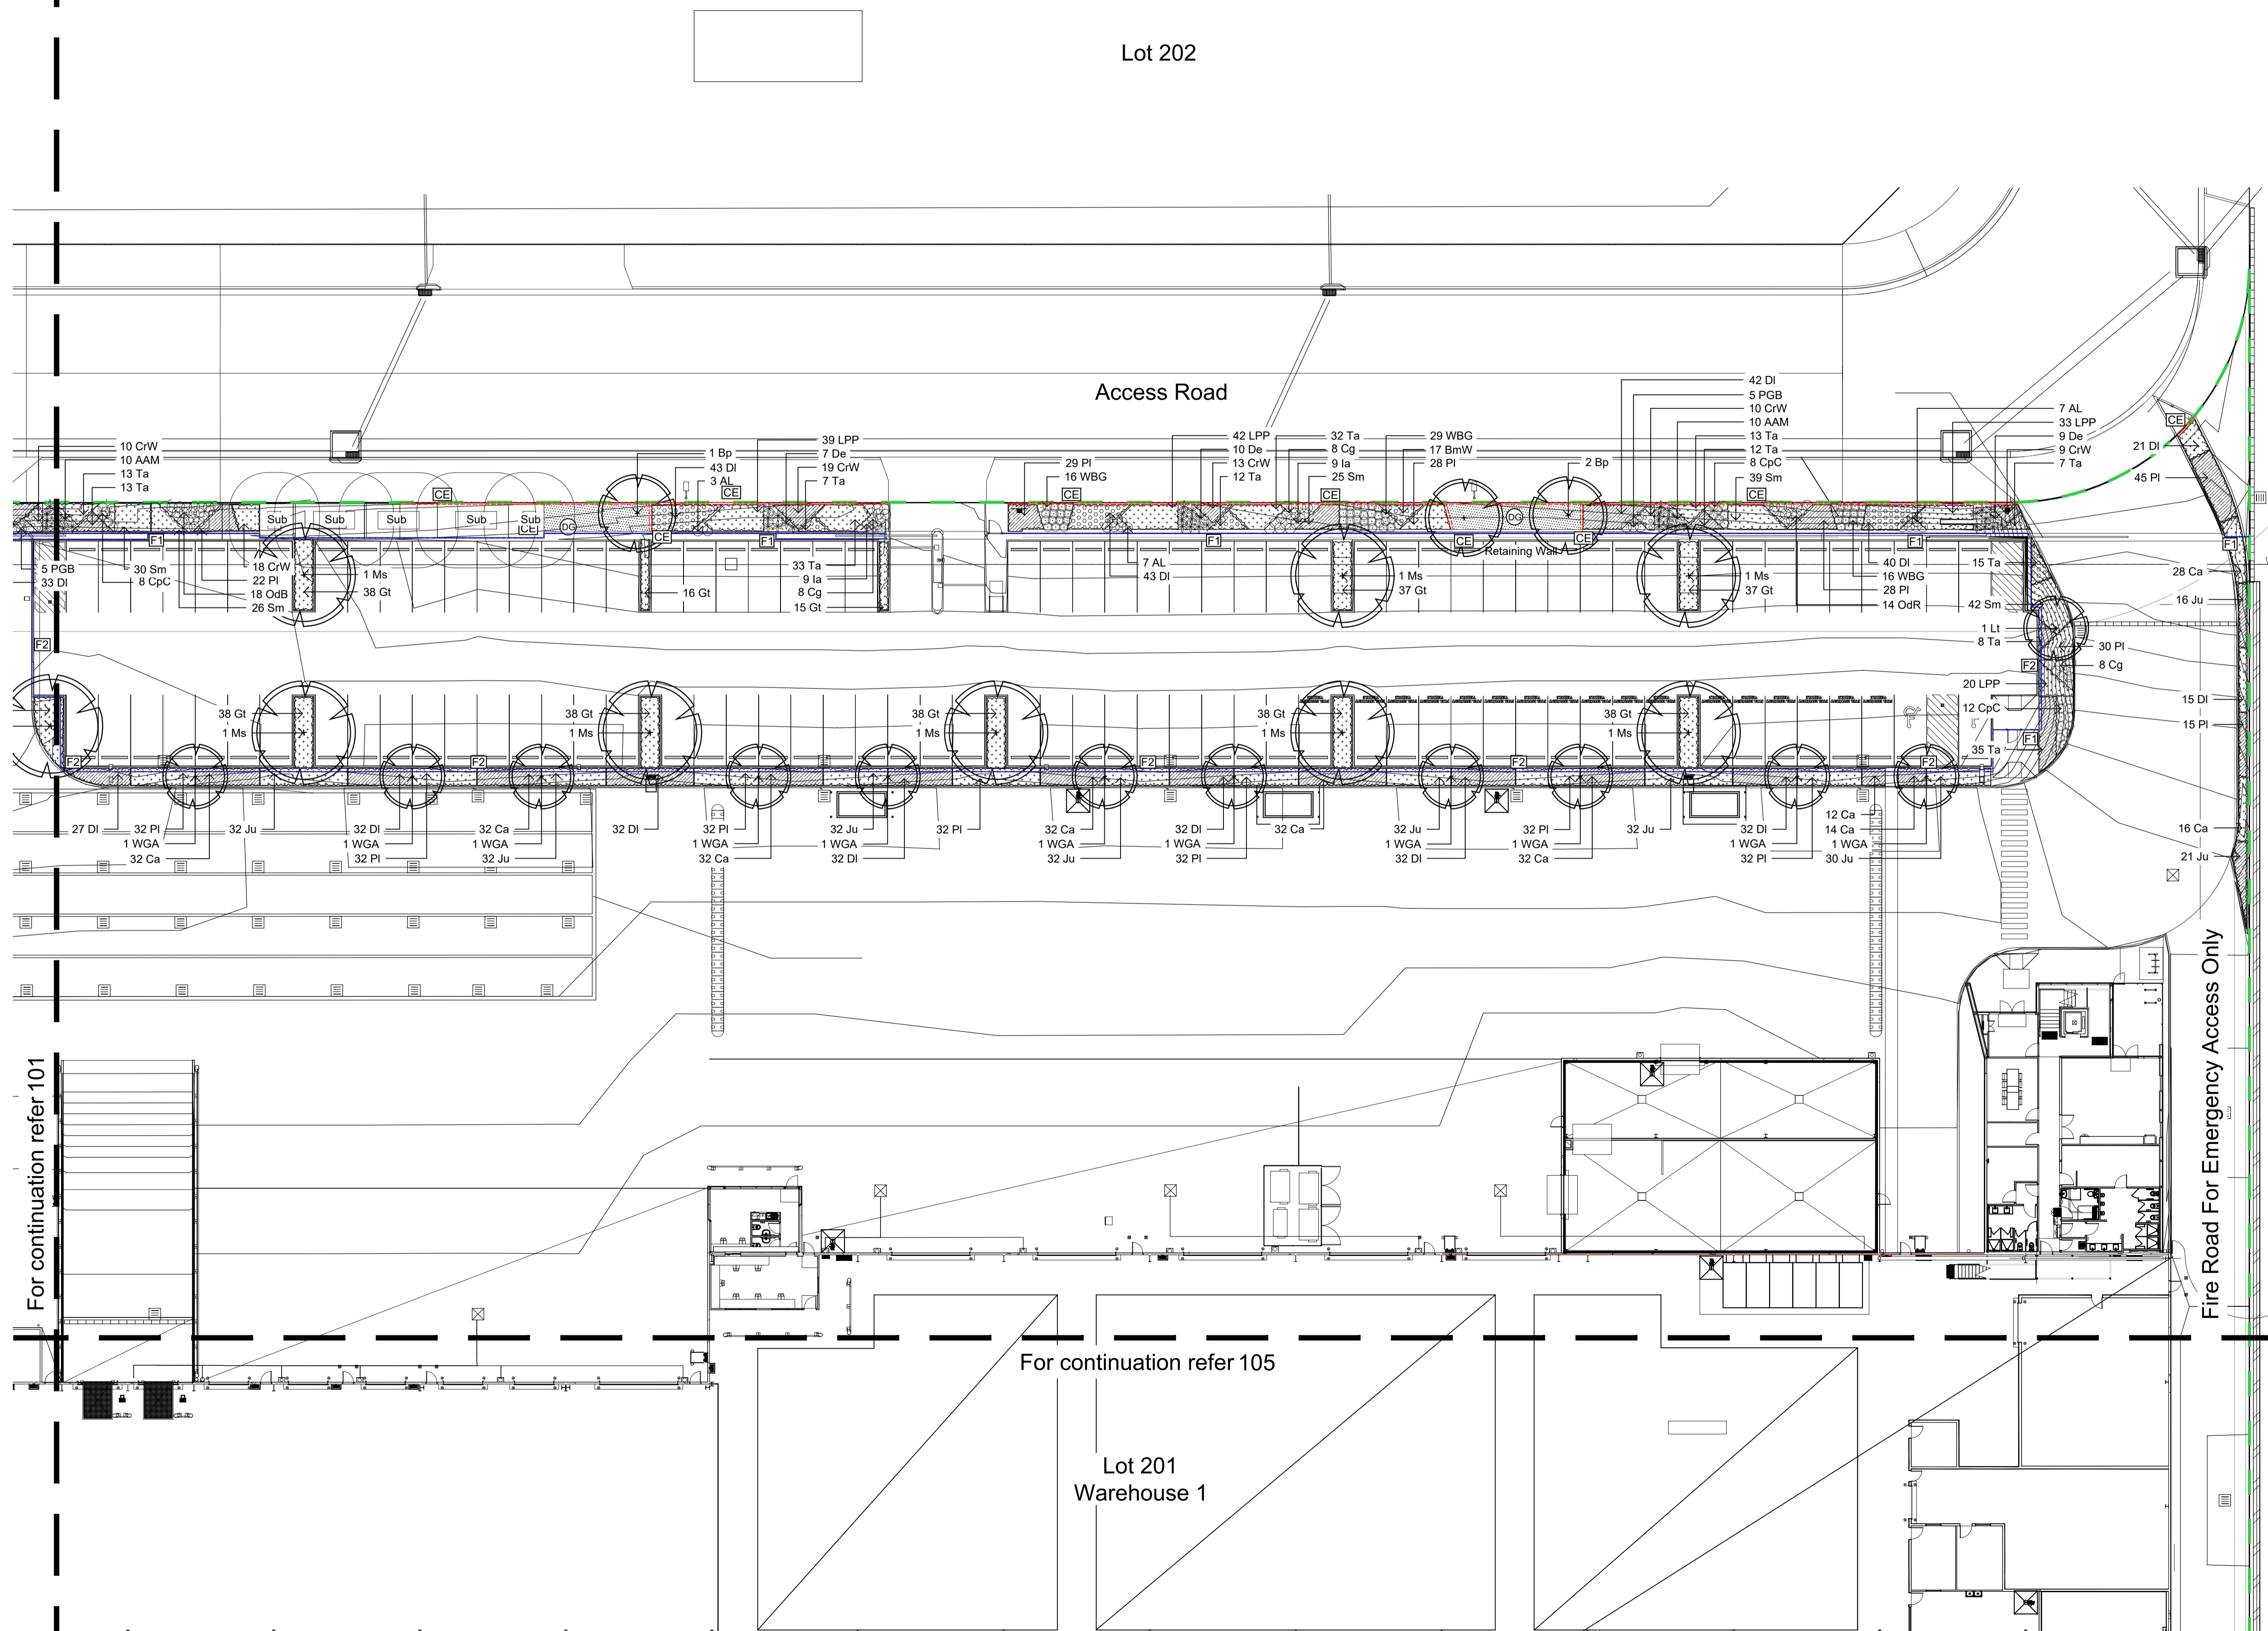

Lot 202


Access Road

For continuation refer 105

Lot 201
Warehouse 1

For continuation refer 101

Fire Road For Emergency Access Only

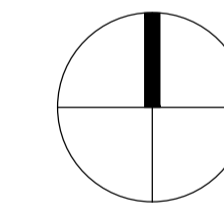

The contractor shall check and verify all work on site (including work by others) before commencing the landscape installation. Any discrepancies are to be reported to the Project Manager or Landscape Architect prior to commencing work. Do not scale this drawing. Any required dimensions not shown shall be referred to the Landscape Architect for confirmation.

Issue	Revision Description	Drawn	Check	Date
08	Response to Comment	RH	NM	03.05.22
07	Architectural Coordination	RH	NM	27.04.22
06	Plant Schedule Revisions	JW	NM	22.04.22
05	Plant Schedule Revisions	JW	NM	24.06.21
04	Issue For Construction	JW	NM	25.06.21
03	Architectural Coordination	JW	NM	12.05.21
02	Minor Landscape Amendments	JW	NM	07.05.21
01	For Comment	JW	NM	28.04.21

LEGEND

- Property Boundary
- Proposed Trees
- Proposed Shrubs and Accents
- Proposed Grasses and Groundcovers
- Concrete Edge
- Decomposed Granite Paving
- Landscape Buffer Managed by Others
- Fence Type 1: Palisade Fence
- Fence Type 2: Chain Wire Fence
- Turf

Key Plan:

Client:
ESR

Project:
Lot 201, Horsley Park NSW 2175

Level 1, 3-5 Baptist Street
Redfern NSW 2016
Australia
Tel: (61 2) 8332 5600
Fax: (61 2) 9698 2877
www.siteimage.com.au
Site Image (NSW) Pty Ltd
ABN 44 801 262 380



CONSTRUCTION


Drawing Name:
Landscape Plan

Scale: 1:250 @ A1

Job Number:
Drawing Number: 10m

SS20-4538

SI-LA-201- 103 08

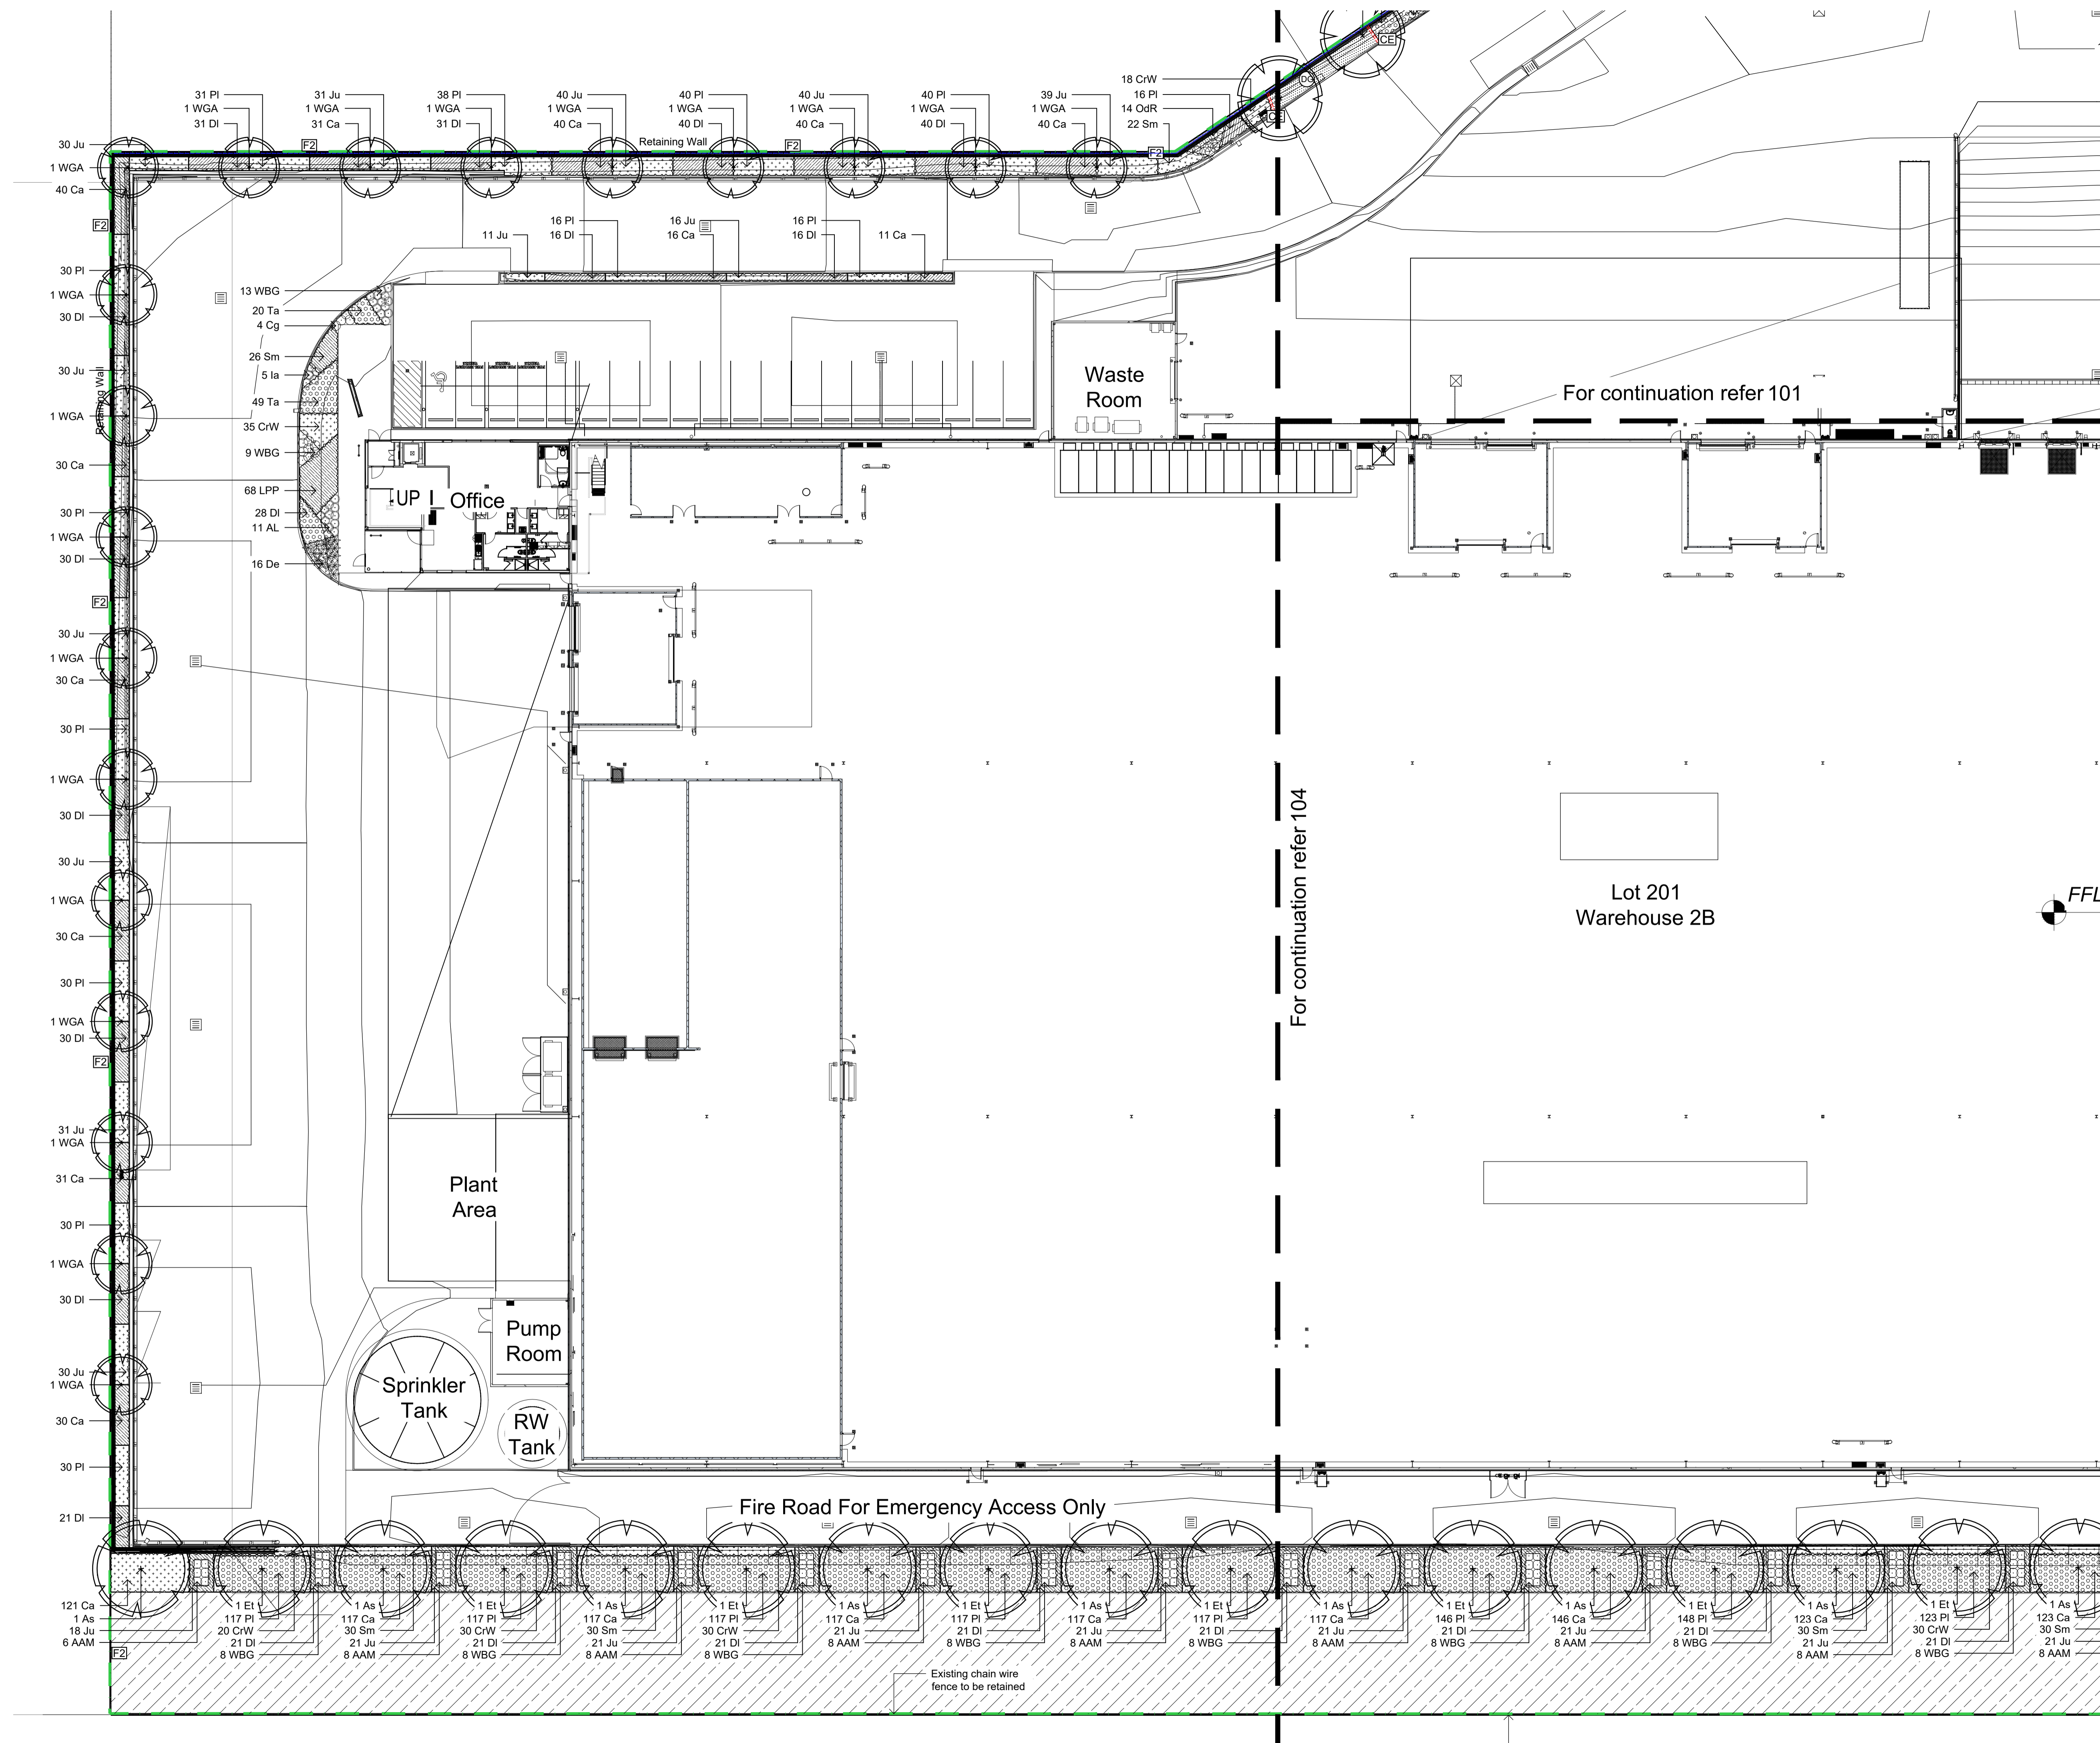

© 2021 Site Image (NSW) Pty Ltd ABN 44 801 262 380 as agent for Site Image NSW Partnership. All rights reserved. This drawing is copyright and shall not be reproduced or copied in any form or by any means (graphic, electronic or mechanical including photocopy) without the written permission of Site Image (NSW) Pty Ltd Any license, expressed or implied, to use this document for any purpose whatsoever is restricted to the terms of the written agreement between Site Image (NSW) Pty Ltd and the instructing party.


The contractor shall check and verify all work on site (including work by others) before commencing the landscape installation. Any discrepancies are to be reported to the Project Manager or Landscape Architect prior to commencing work. Do not scale this drawing. Any required dimensions not shown shall be referred to the Landscape Architect for confirmation.

Issue	Revision Description	Drawn	Check	Date
08	Response to Comment	RH	NM	03.05.22
07	Architectural Coordination	RH	NM	27.04.22
06	Plant Schedule Revisions	JW	NM	22.04.22
05	Plant Schedule Revisions	JW	NM	24.06.21
04	Issue For Construction	JW	NM	25.06.21
03	Architectural Coordination	JW	NM	12.05.21
02	Minor Landscape Amendments	JW	NM	07.05.21
01	For Comment	JW	NM	28.04.21

LEGEND

	Property Boundary
	Proposed Trees
	Proposed Shrubs and Accents
	Proposed Grasses and Groundcovers
	Concrete Edge
	Decomposed Granite Paving
	Landscape Buffer Managed by Others
	Fence Type 1: Palisade Fence
	Fence Type 2: Chain Wire Fence
	Turf

Key Plan:

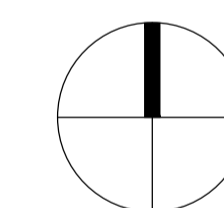

Client:
ESR

Project:
Lot 201, Horsley Park NSW 2175

Level 1, 3-5 Baptist Street
Redfern NSW 2016
Australia
Tel: (61 2) 8332 5600
Fax: (61 2) 9698 2877
www.siteimage.com.au
Site Image (NSW) Pty Ltd
ABN 44 801 262 380

SITE IMAGE



Landscape Architects


CONSTRUCTION

Drawing Name:
Landscape Plan

Scale: 1:250 @ A1

Job Number: SS20-4538 Drawing Number: SI-LA-201-104 Issue: 08

0 1 2 4 6 10m

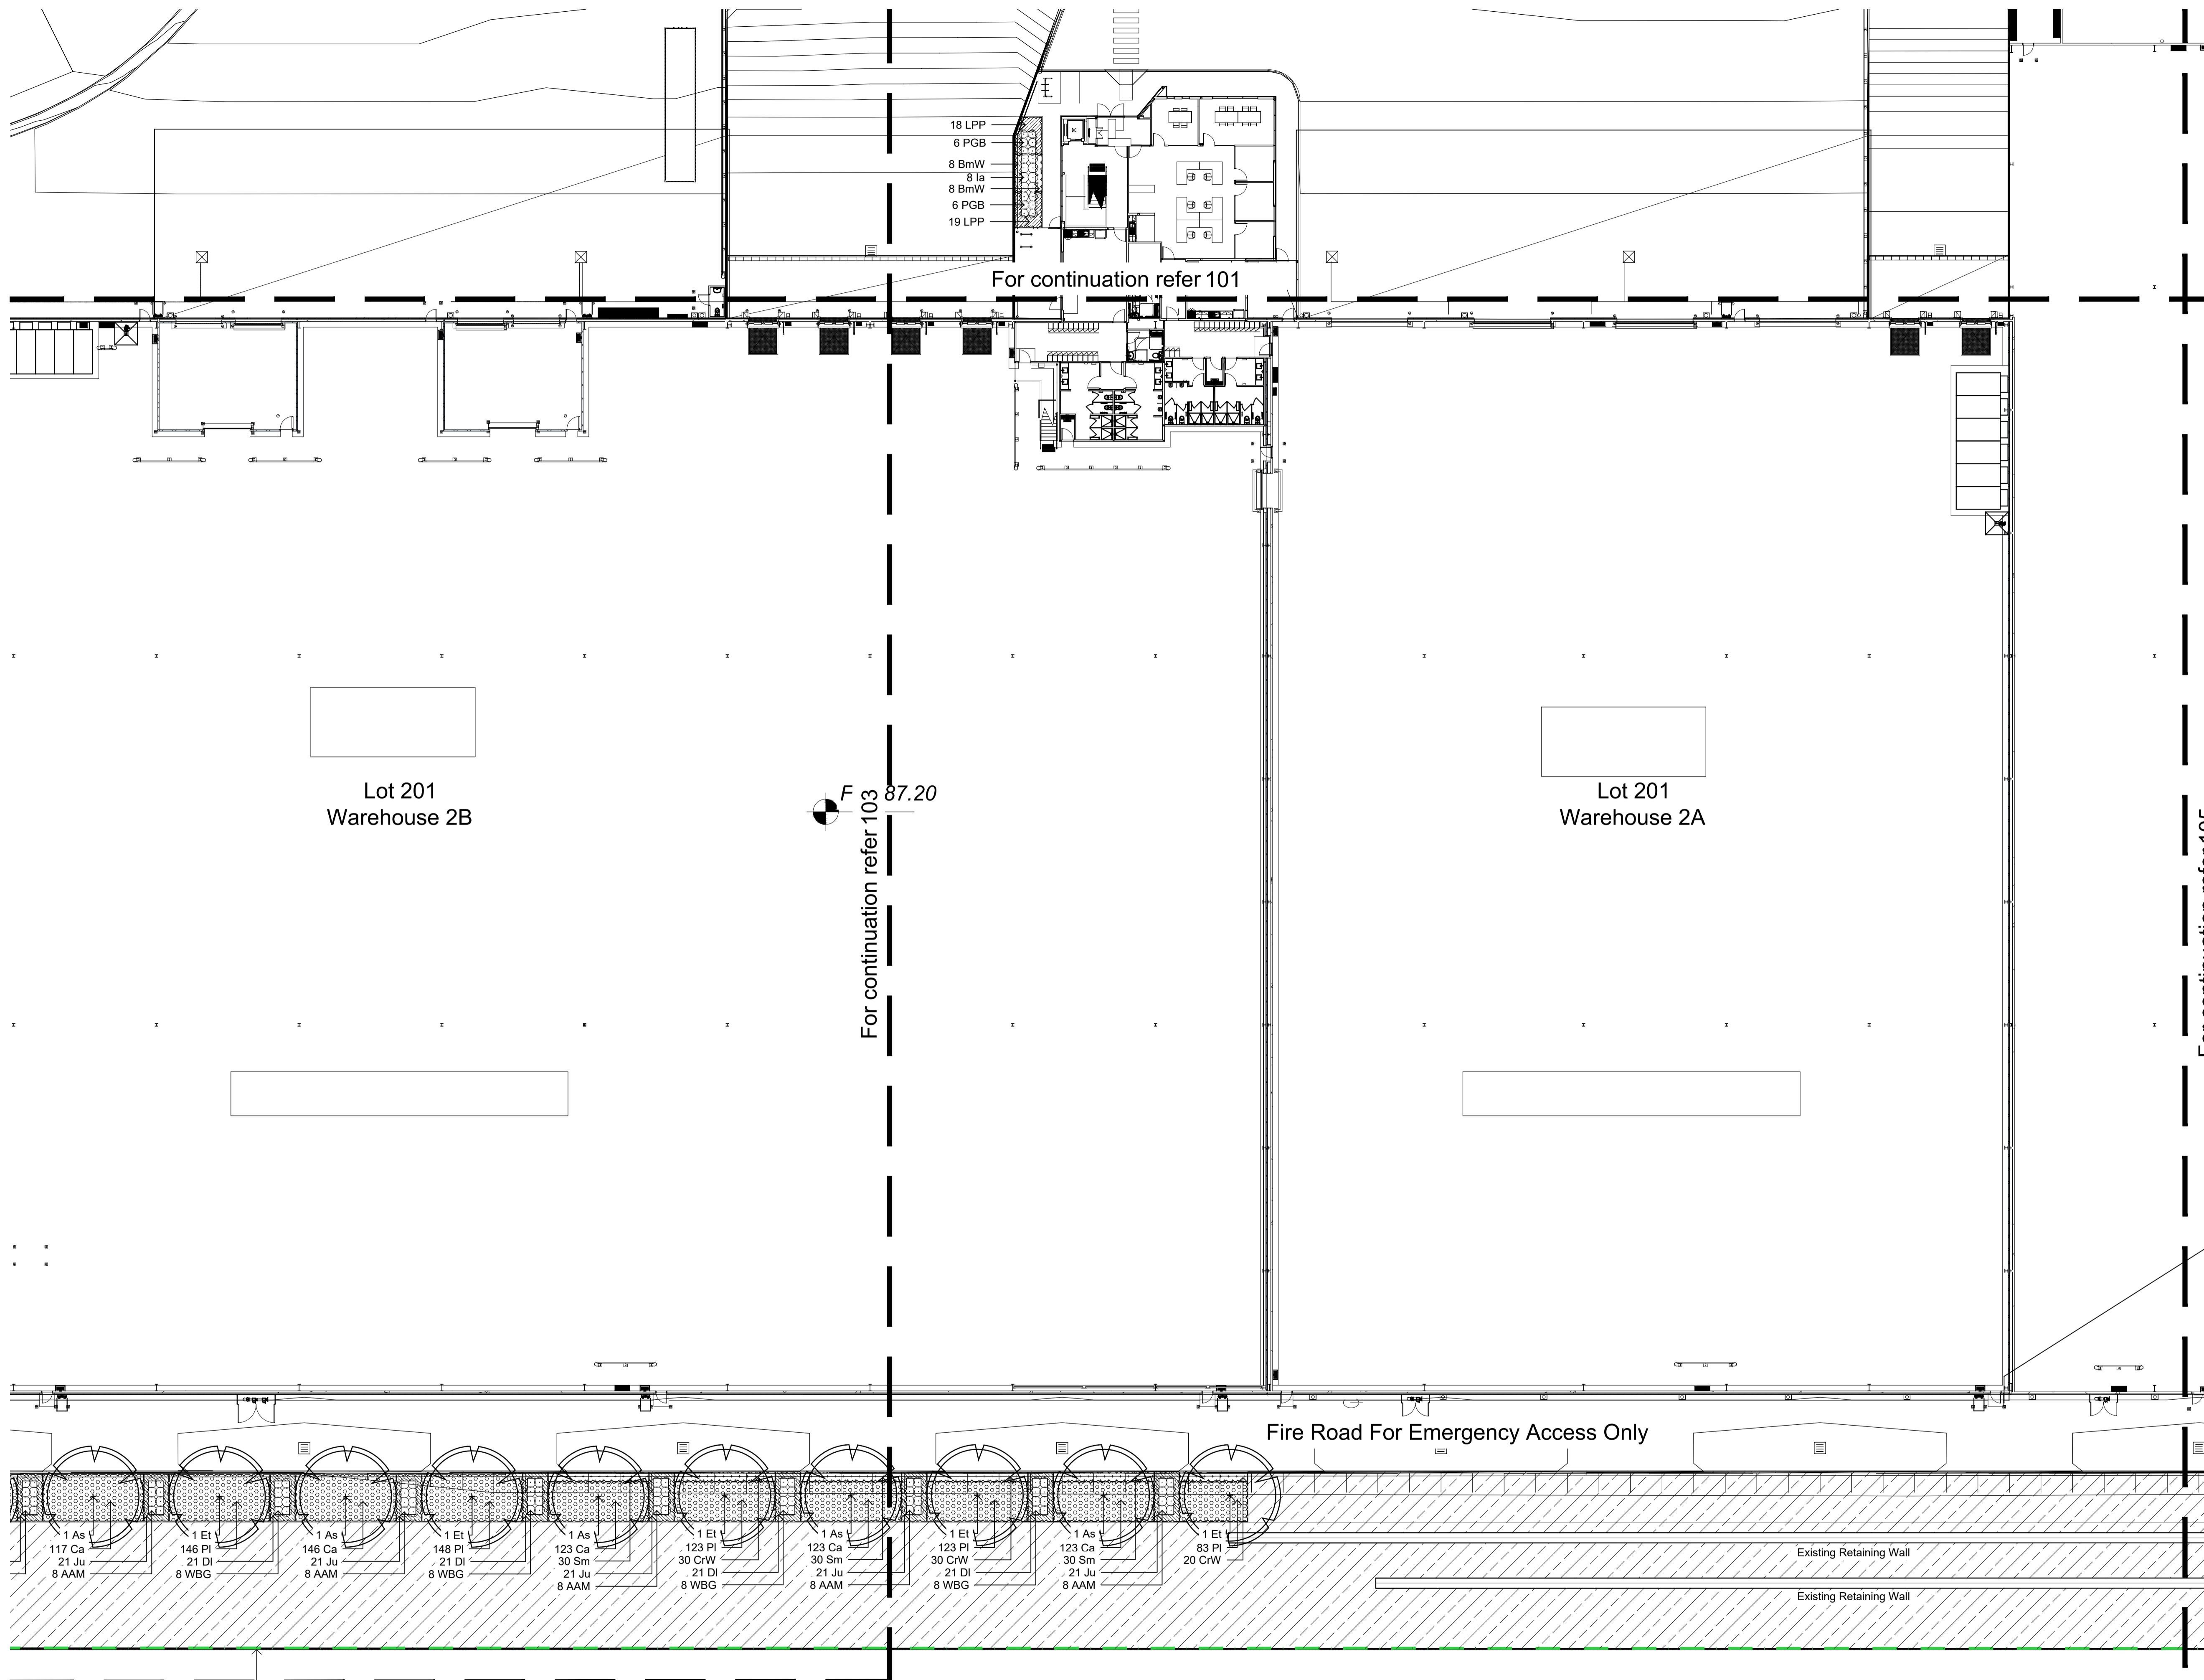

Lot 201
Warehouse 2B

Lot 201
Warehouse 2A

For continuation refer 103
87.20

For continuation refer 105

Fire Road For Emergency Access Only






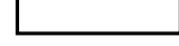



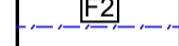
Existing chain wire fence to be retained

Existing Retaining Wall
Existing Retaining Wall


© 2021 Site Image (NSW) Pty Ltd ABN 44 801 262 380 as agent for Site Image NSW Partnership. All rights reserved. This drawing is copyright and shall not be reproduced or copied in any form or by any means (graphic, electronic or mechanical including photocopy) without the written permission of Site Image (NSW) Pty Ltd. Any license, expressed or implied, to use this document for any purpose whatsoever is restricted to the terms of the written agreement between Site Image (NSW) Pty Ltd and the instructing party.

The contractor shall check and verify all work on site (including work by others) before commencing the landscape installation. Any discrepancies are to be reported to the Project Manager or Landscape Architect prior to commencing work. Do not scale this drawing. Any required dimensions not shown shall be referred to the Landscape Architect for confirmation.

Issue	Revision Description	Drawn	Check	Date
07	Response to Comment	RH	NM	03.05.22
06	Architectural Coordination	RH	NM	27.04.22
05	Plant Schedule Revisions	JW	NM	22.04.22
04	Plant Schedule Revisions	JW	NM	24.08.21
03	Issue For Construction	JW	NM	25.06.21
02	Architectural Coordination	JW	NM	12.05.21
01	For Comment	JW	NM	28.04.21

- LEGEND**
-  Property Boundary
 -  Proposed Trees
 -  Proposed Shrubs and Accents
 -  Proposed Grasses and Groundcovers
 -  Concrete Edge
 -  Decomposed Granite Paving
 -  Landscape Buffer Managed by Others
 -  Fence Type 1: Palisade Fence
 -  Fence Type 2: Chain Wire Fence
 -  Turf

Key Plan:

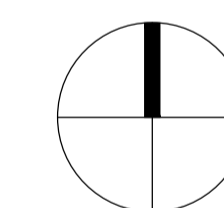

Client:
ESR

Project:
Lot 201, Horsley Park NSW 2175

Level 1, 3-5 Baptist Street
Redfern NSW 2016
Australia
Tel: (61 2) 8332 5600
Fax: (61 2) 9698 2877
www.siteimage.com.au
Site Image (NSW) Pty Ltd
ABN 44 801 262 380





CONSTRUCTION

Drawing Name:
Landscape Plan

Scale: 1:250 @ A1
Job Number: SS20-4538


Drawing Number: SI-LA-201- 105
Issue: 07

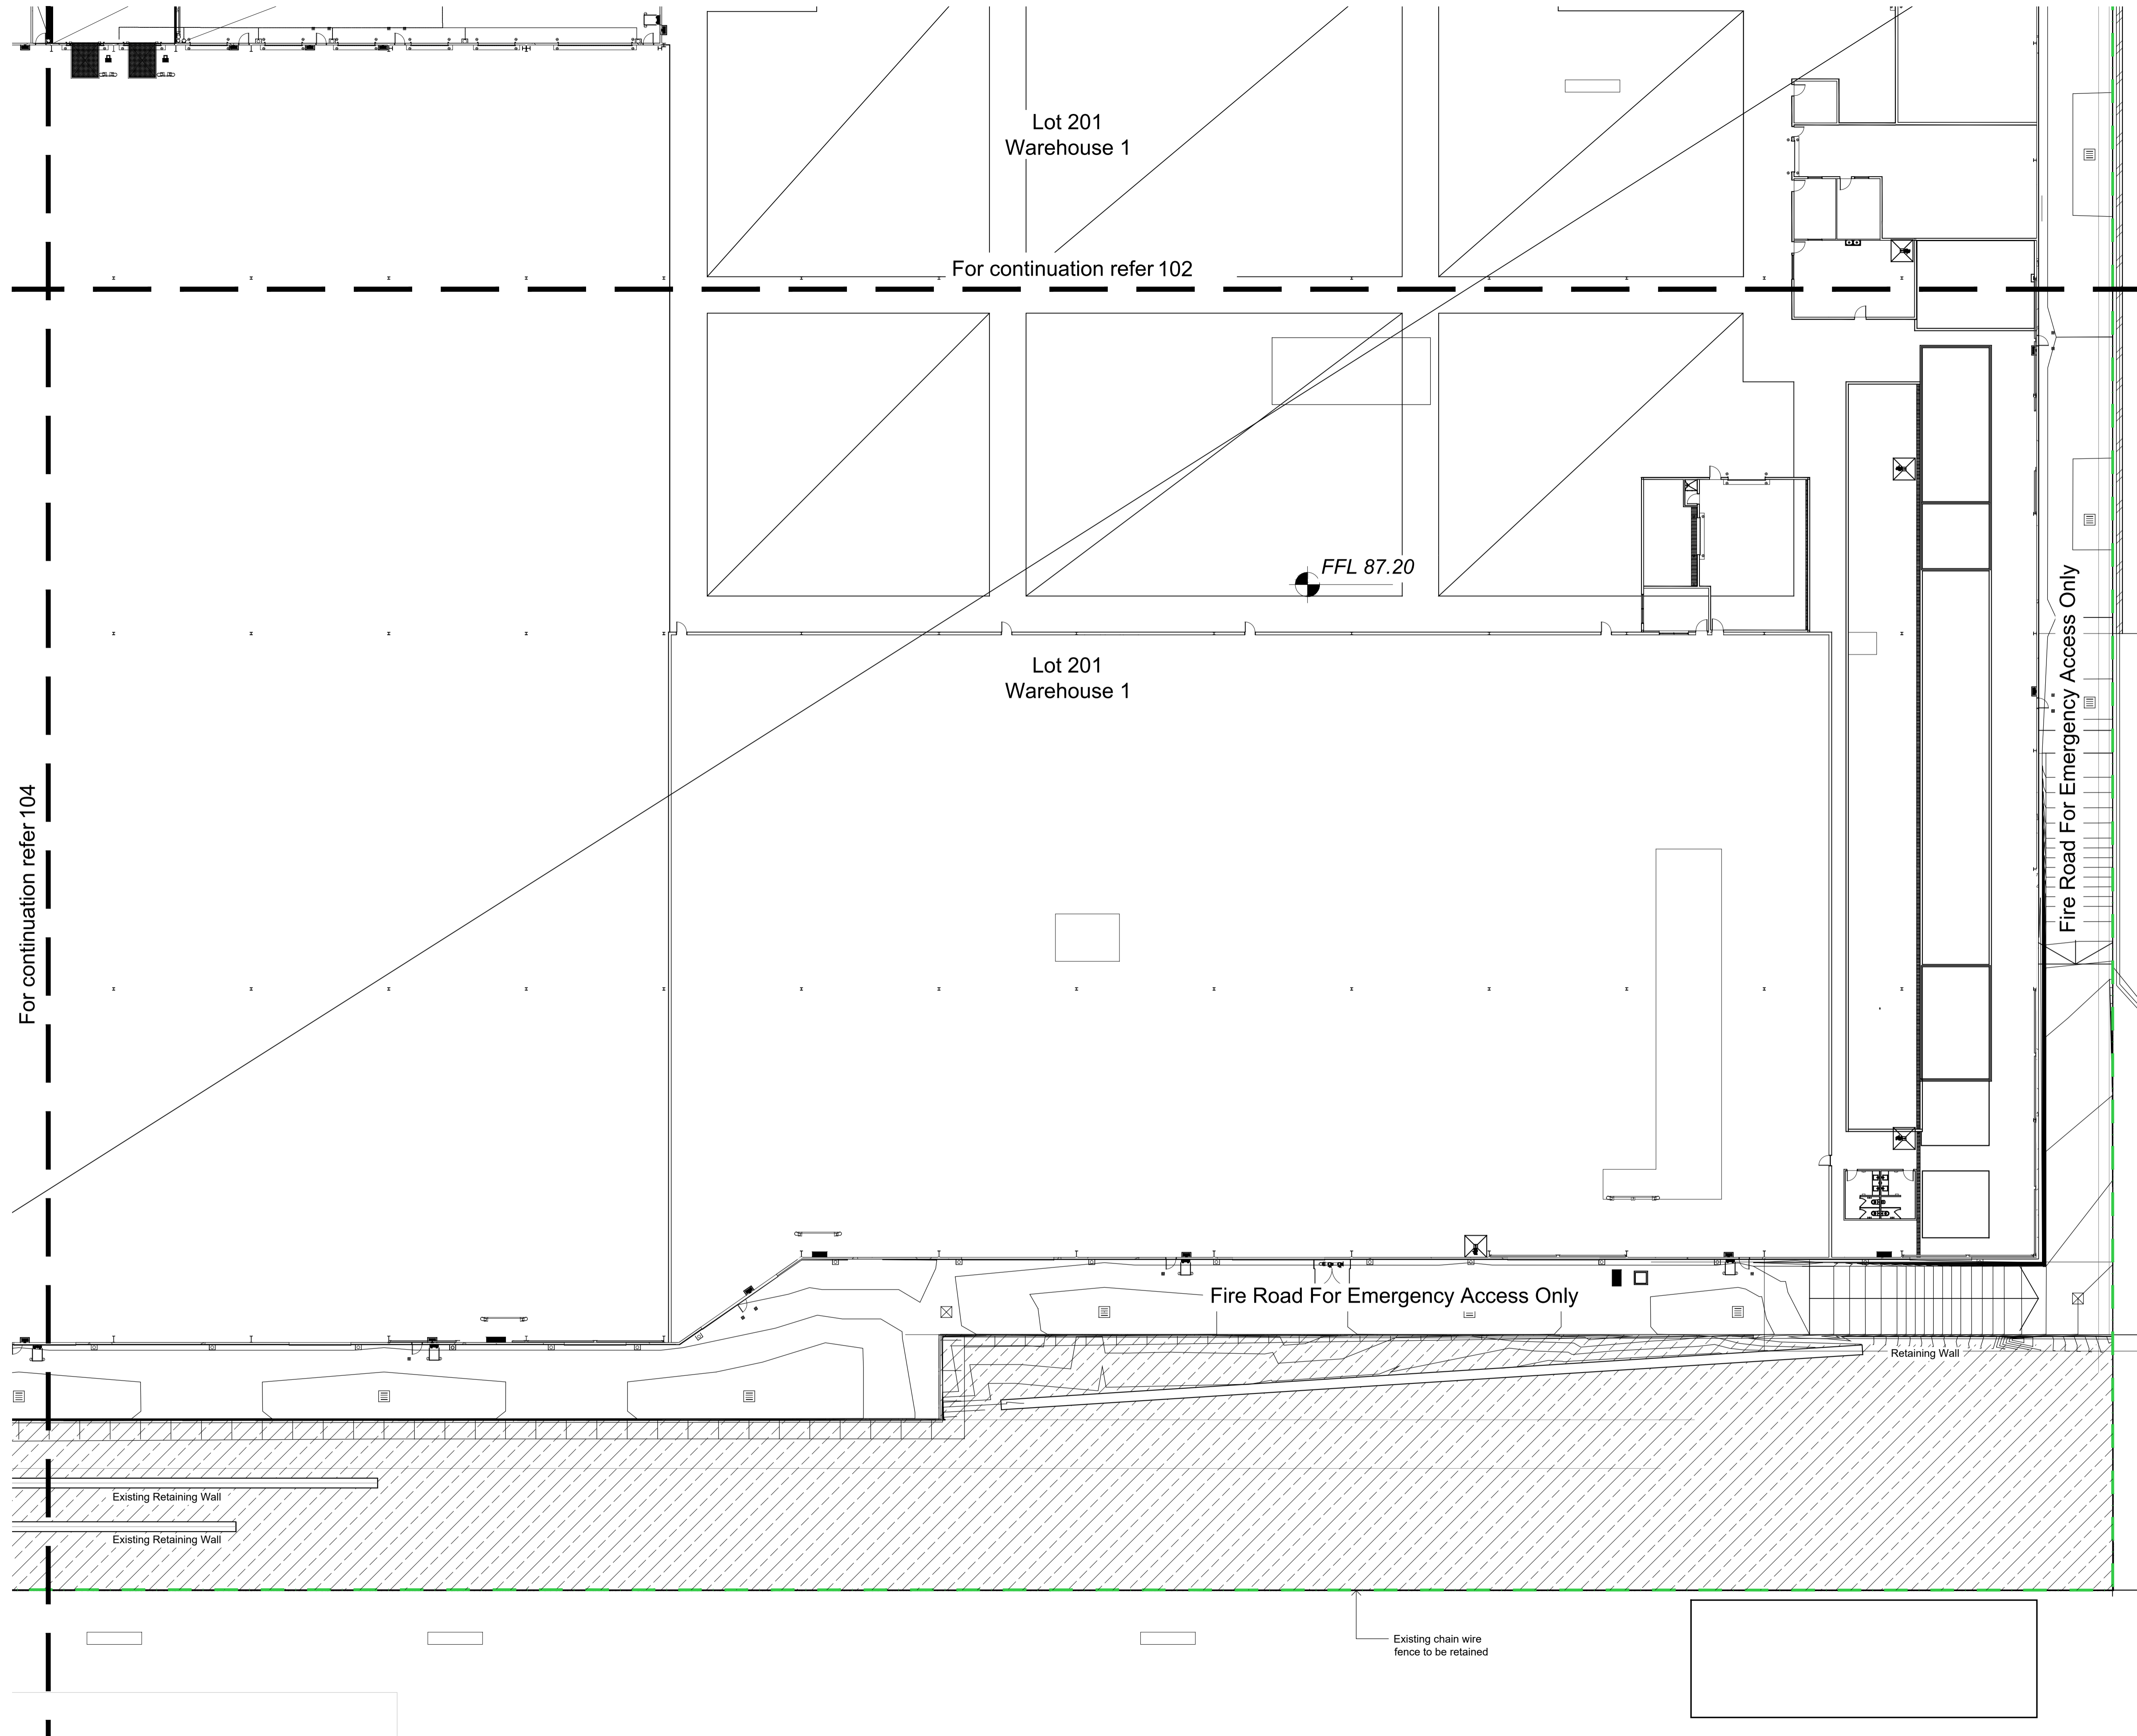

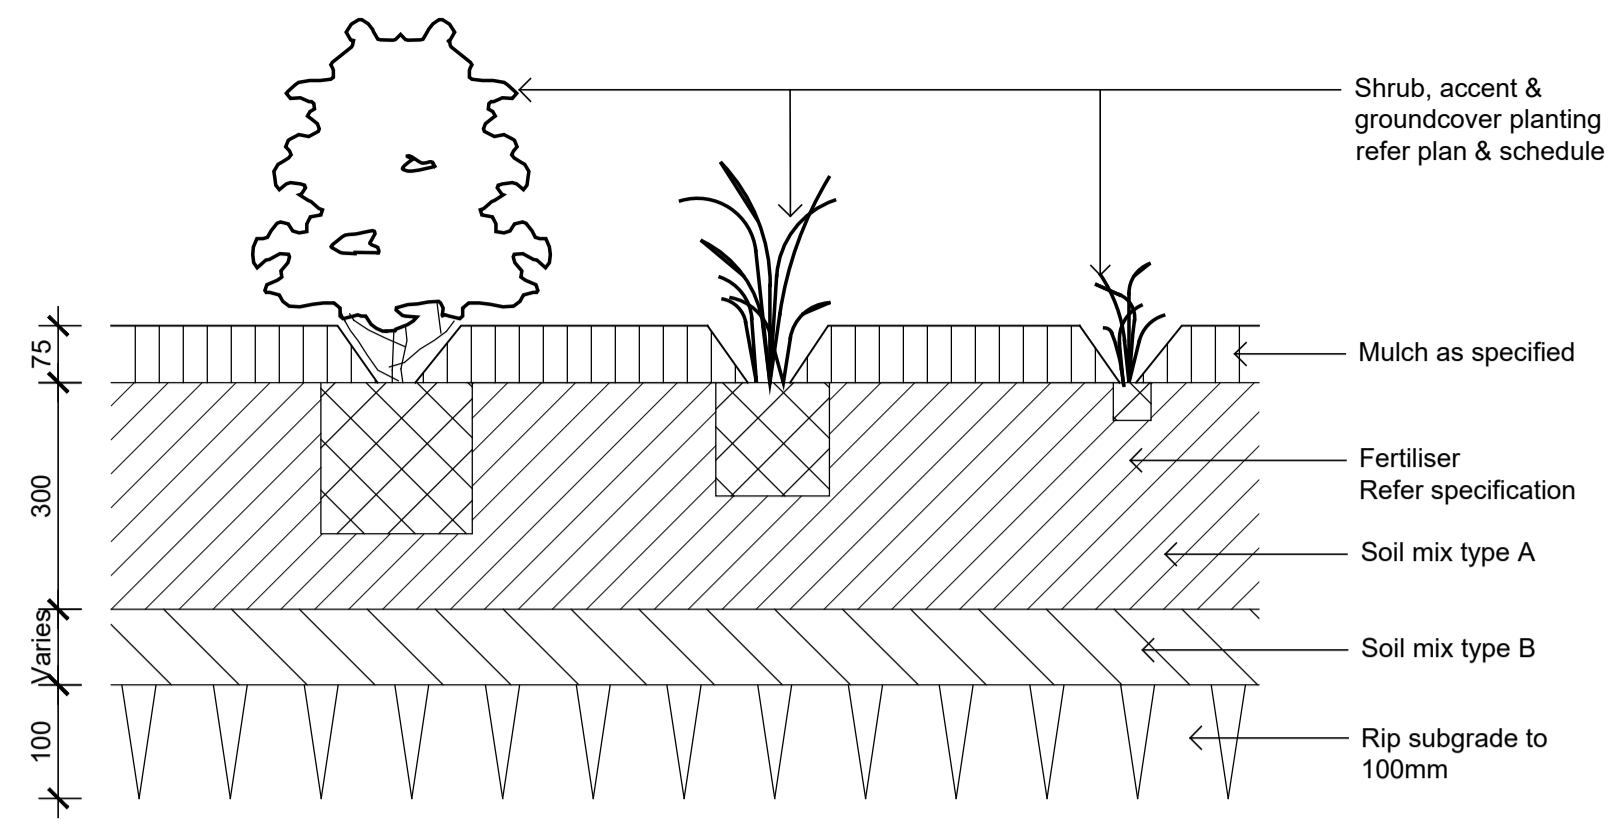


01 Shrub & Groundcover Planting on Grade

1:10

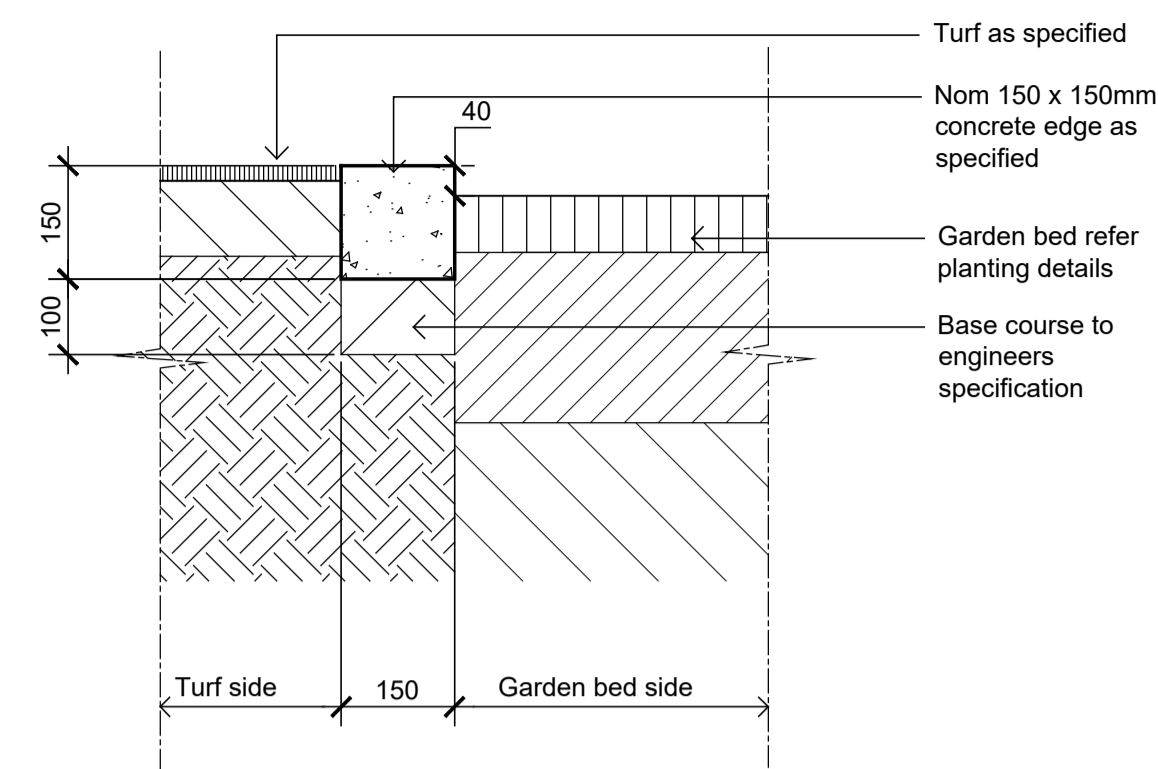


03 CE - Typical Concrete Edge

1:10

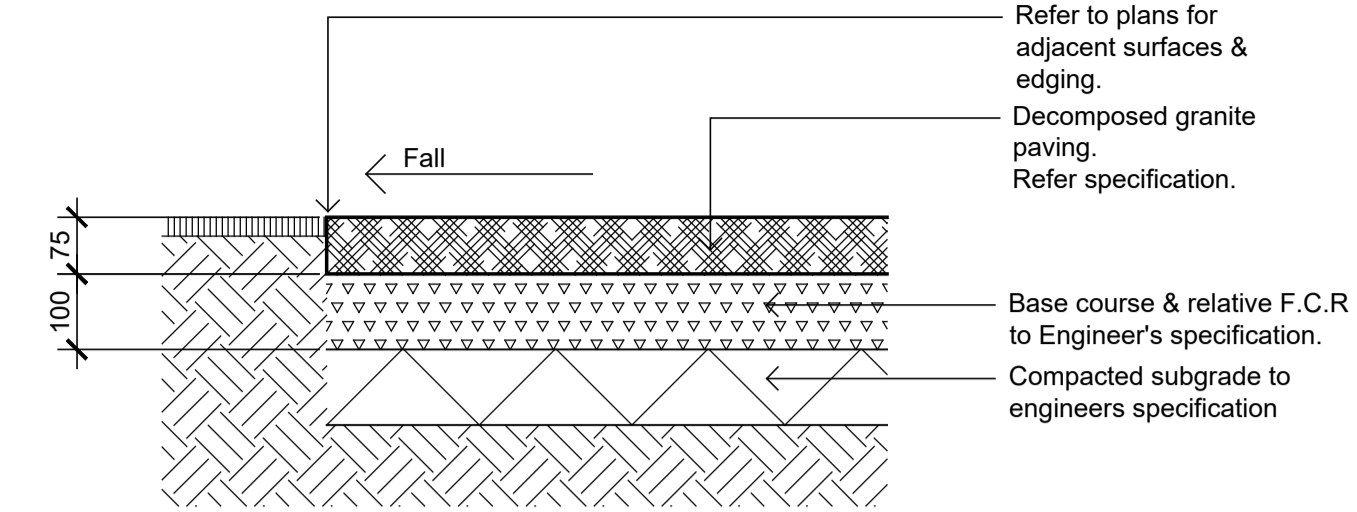


04 DG - Decomposed Granite Paving on Grade

1:10

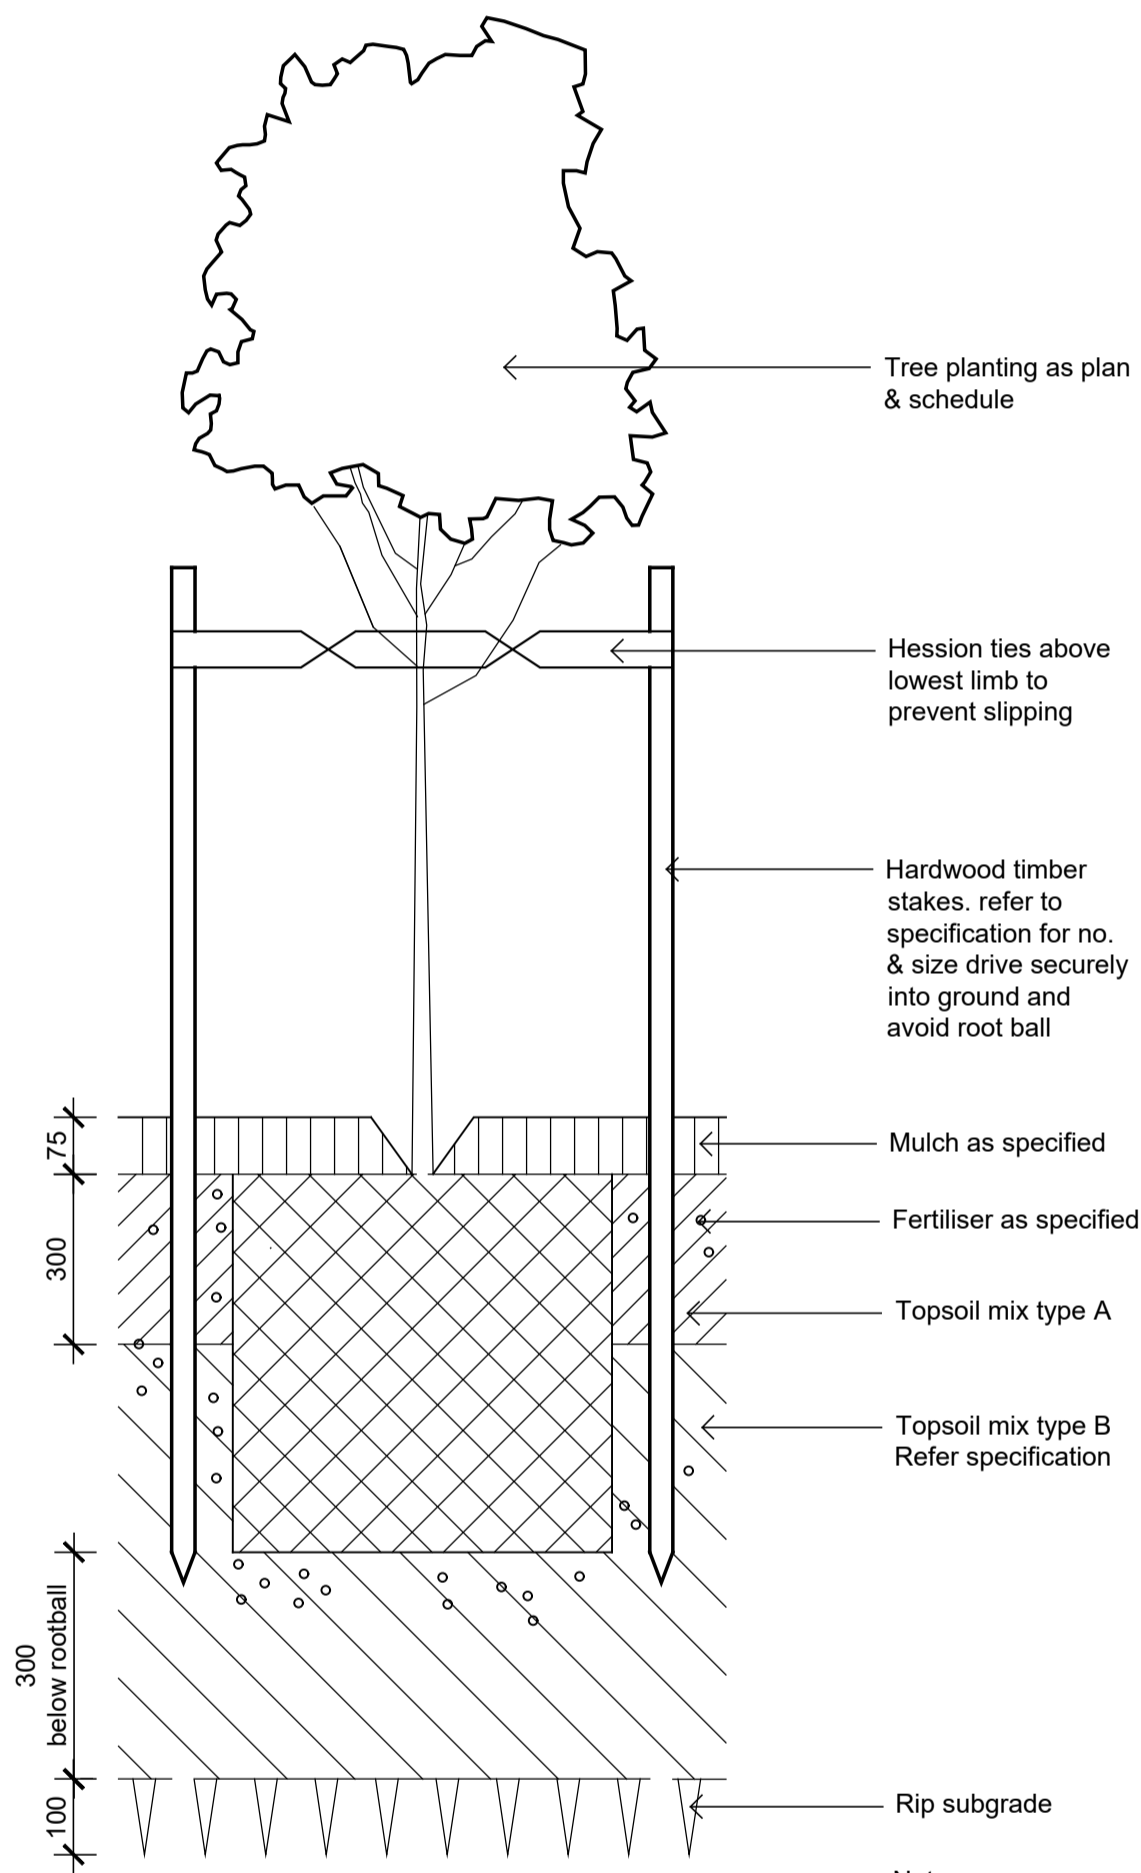

02 Detail 75-200L Tree Planting on Grade

1:10

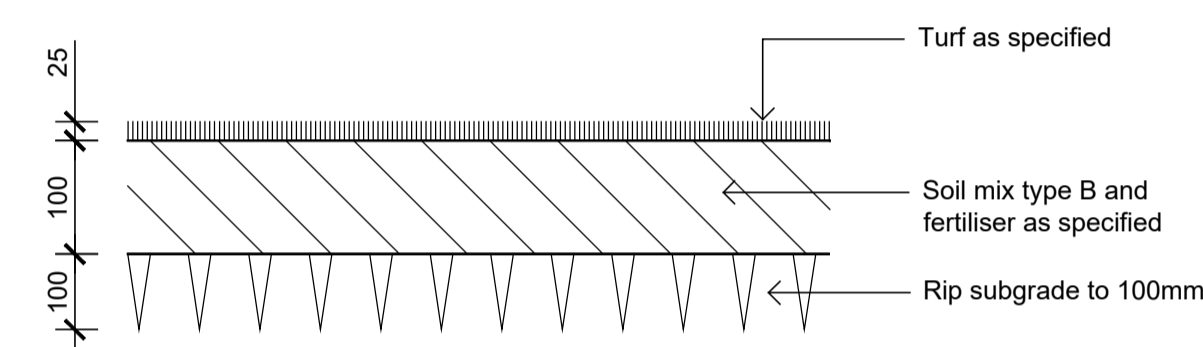

05 Detail Turf on Even Grade

1:10

© 2021 Site Image (NSW) Pty Ltd ABN 44 801 262 380 as agent for Site Image NSW Partnership. All rights reserved. This drawing is copyright and shall not be reproduced or copied in any form or by any means (graphic, electronic or mechanical including photocopy) without the written permission of Site Image (NSW) Pty Ltd. Any license, expressed or implied, to use this document for any purpose whatsoever is restricted to the terms of the written agreement between Site Image (NSW) Pty Ltd and the instructing party.

The contractor shall check and verify all work on site (including work by others) before commencing the landscape installation. Any discrepancies are to be reported to the Project Manager or Landscape Architect prior to commencing work. Do not scale this drawing. Any required dimensions not shown shall be referred to the Landscape Architect for confirmation.

Issue	Revision Description	Drawn	Check	Date
03	Issue For Construction	JW	NM	25.06.21
02	Architectural Coordination	JW	NM	12.05.21
01	For Comment	JW	NM	28.04.21

Client:

ESR

Project:

Lot 201, Horsley Park NSW 2175

SITE IMAGE
 Level 1, 3-5 Baptist Street
 Redfern NSW 2016
 Australia
 Tel: (61 2) 8332 5600
 Fax: (61 2) 9698 2877
 www.siteimage.com.au
 Site Image (NSW) Pty Ltd
 ABN 44 801 262 380
 Landscape Architects

CONSTRUCTION

Drawing Name:

Landscape Details

Scale: As Shown

Job Number:

Drawing Number:

Issue:

SS20-4538

SI-LA-201-501 03