





**EVANS & SCHMIDT ARCHITECTS**  
284 MEETING ST., CHARLESTON, S.C. 29401 (843) 723-5495

**MEMMINGER AUDITORIUM**  
CHARLESTON, SOUTH CAROLINA

revisions:  
  
project no: 11.102  
date: 6-23-2011  
drawn by: RAF  
checked by: JDS/WDE/RAF

L-1

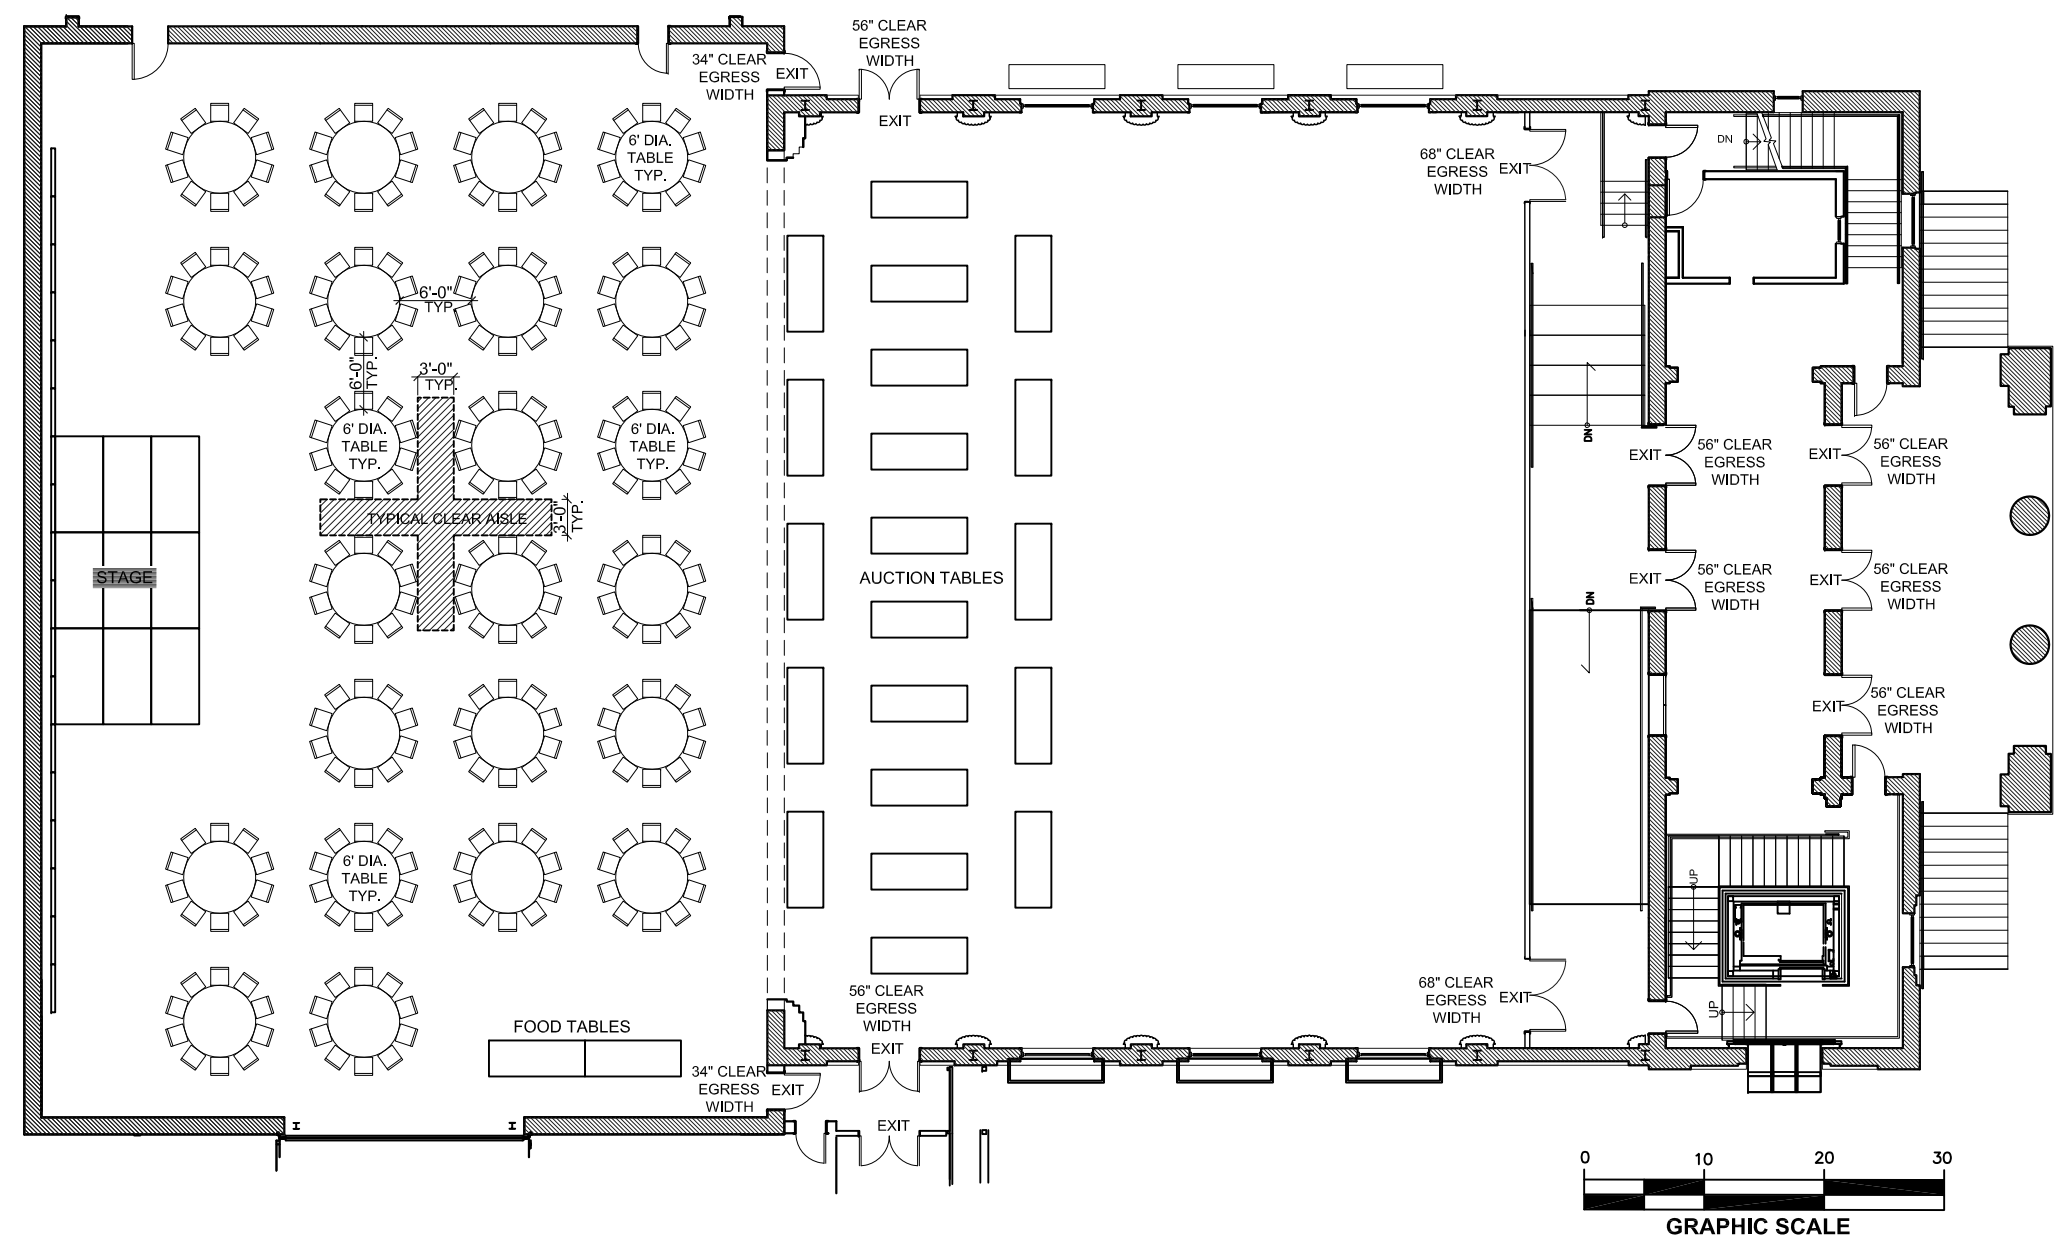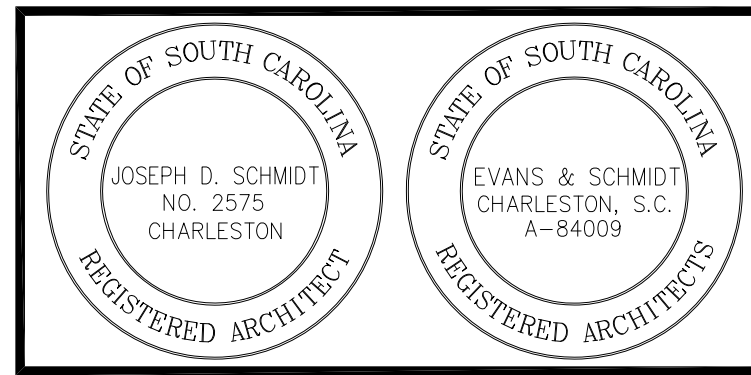

THIS LAYOUT IS BASED ON AN AUCTION / DINNER FUNDRAISER WITH STAGE. IT UTILIZES UP TO TWENTY THREE TABLES OF 10 PERSONS EACH, FOR A TOTAL PATRON MAXIMUM COUNT OF 230.  
THERE IS NO OTHER SIMULTANEOUS FUNCTION ALLOWED IN THE AUDITORIUM DURING THIS USE.

**1 SEATING LAYOUT #1 - 230 PATRONS**  
SCALE: 1/16" = 1'-0"






**EVANS & SCHMIDT ARCHITECTS**  
 284 MEETING ST., CHARLESTON, S.C. 29401 (843) 723-5495

**MEMMINGER AUDITORIUM**  
 CHARLESTON, SOUTH CAROLINA

revisions:  
 project no: 11.102  
 date: 6-21-2011  
 drawn by: RAF  
 checked by: JDS/WDE/RAF

**L-2**

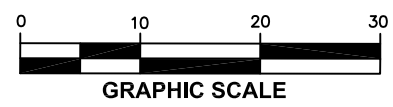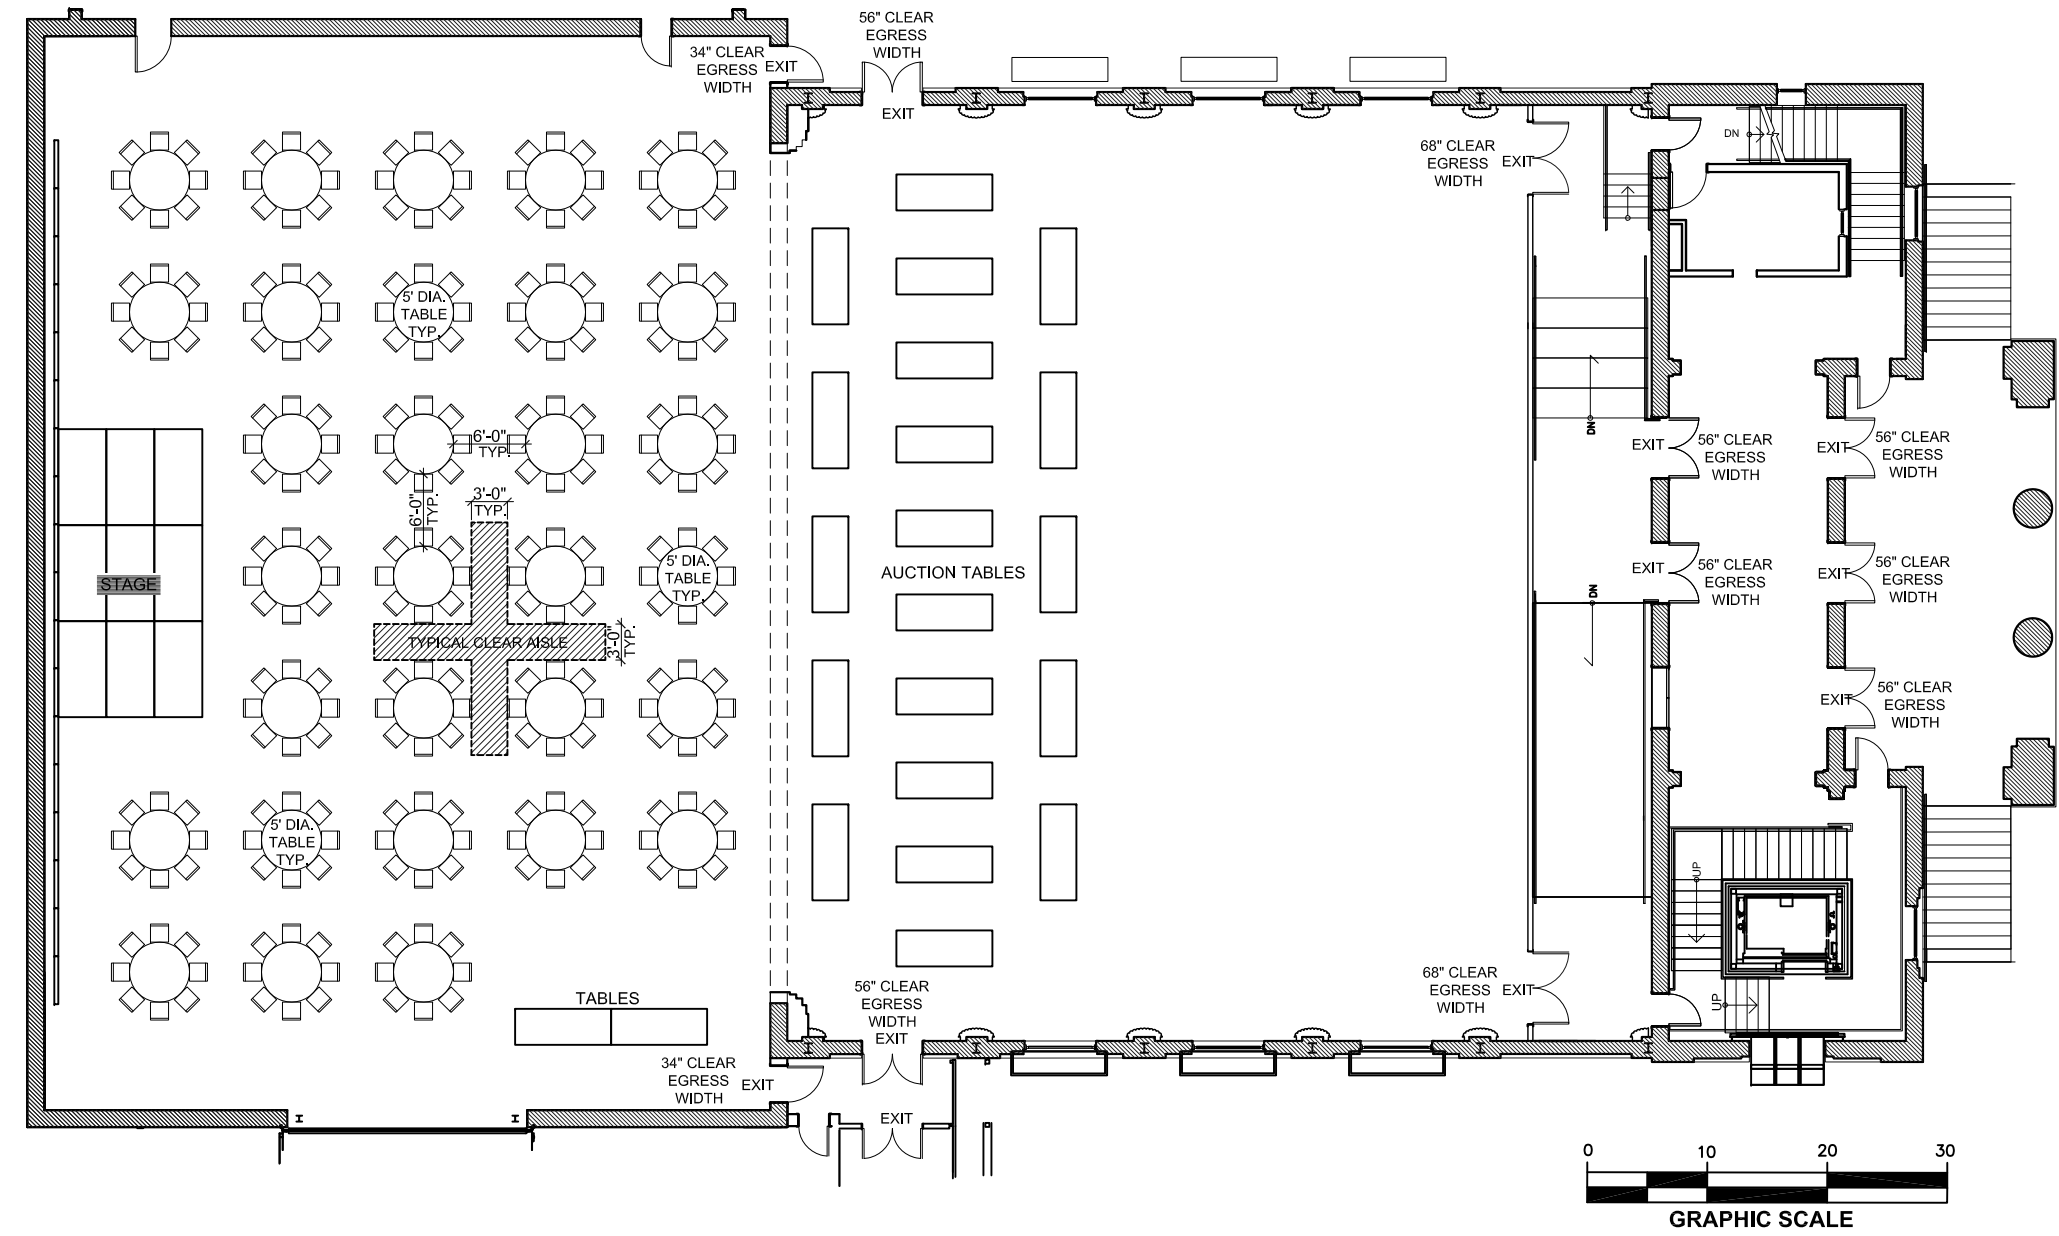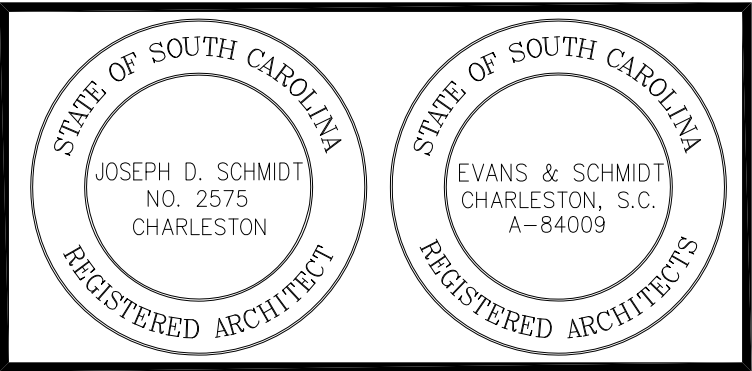

THIS LAYOUT IS BASED ON AN AUCTION / DINNER FUNDRAISER WITH STAGE. IT UTILIZES UP TO THIRTY TABLES OF 8 PERSONS EACH, FOR A TOTAL PATRON MAXIMUM COUNT OF 240.  
 THERE IS NO OTHER SIMULTANEOUS FUNCTION ALLOWED IN THE AUDITORIUM DURING THIS USE.

**1 SEATING LAYOUT #2 - 240 PATRONS**  
 SCALE: 1/16" = 1'-0"





**EVANS & SCHMIDT ARCHITECTS**  
 284 MEETING ST., CHARLESTON, S.C. 29401 (843) 723-5495

**MEMMINGER AUDITORIUM**  
 CHARLESTON, SOUTH CAROLINA

revisions:  
 project no: 11.102  
 date: 6-21-2011  
 drawn by: RAF  
 checked by: JDS/WDE/RAF

**L-8**

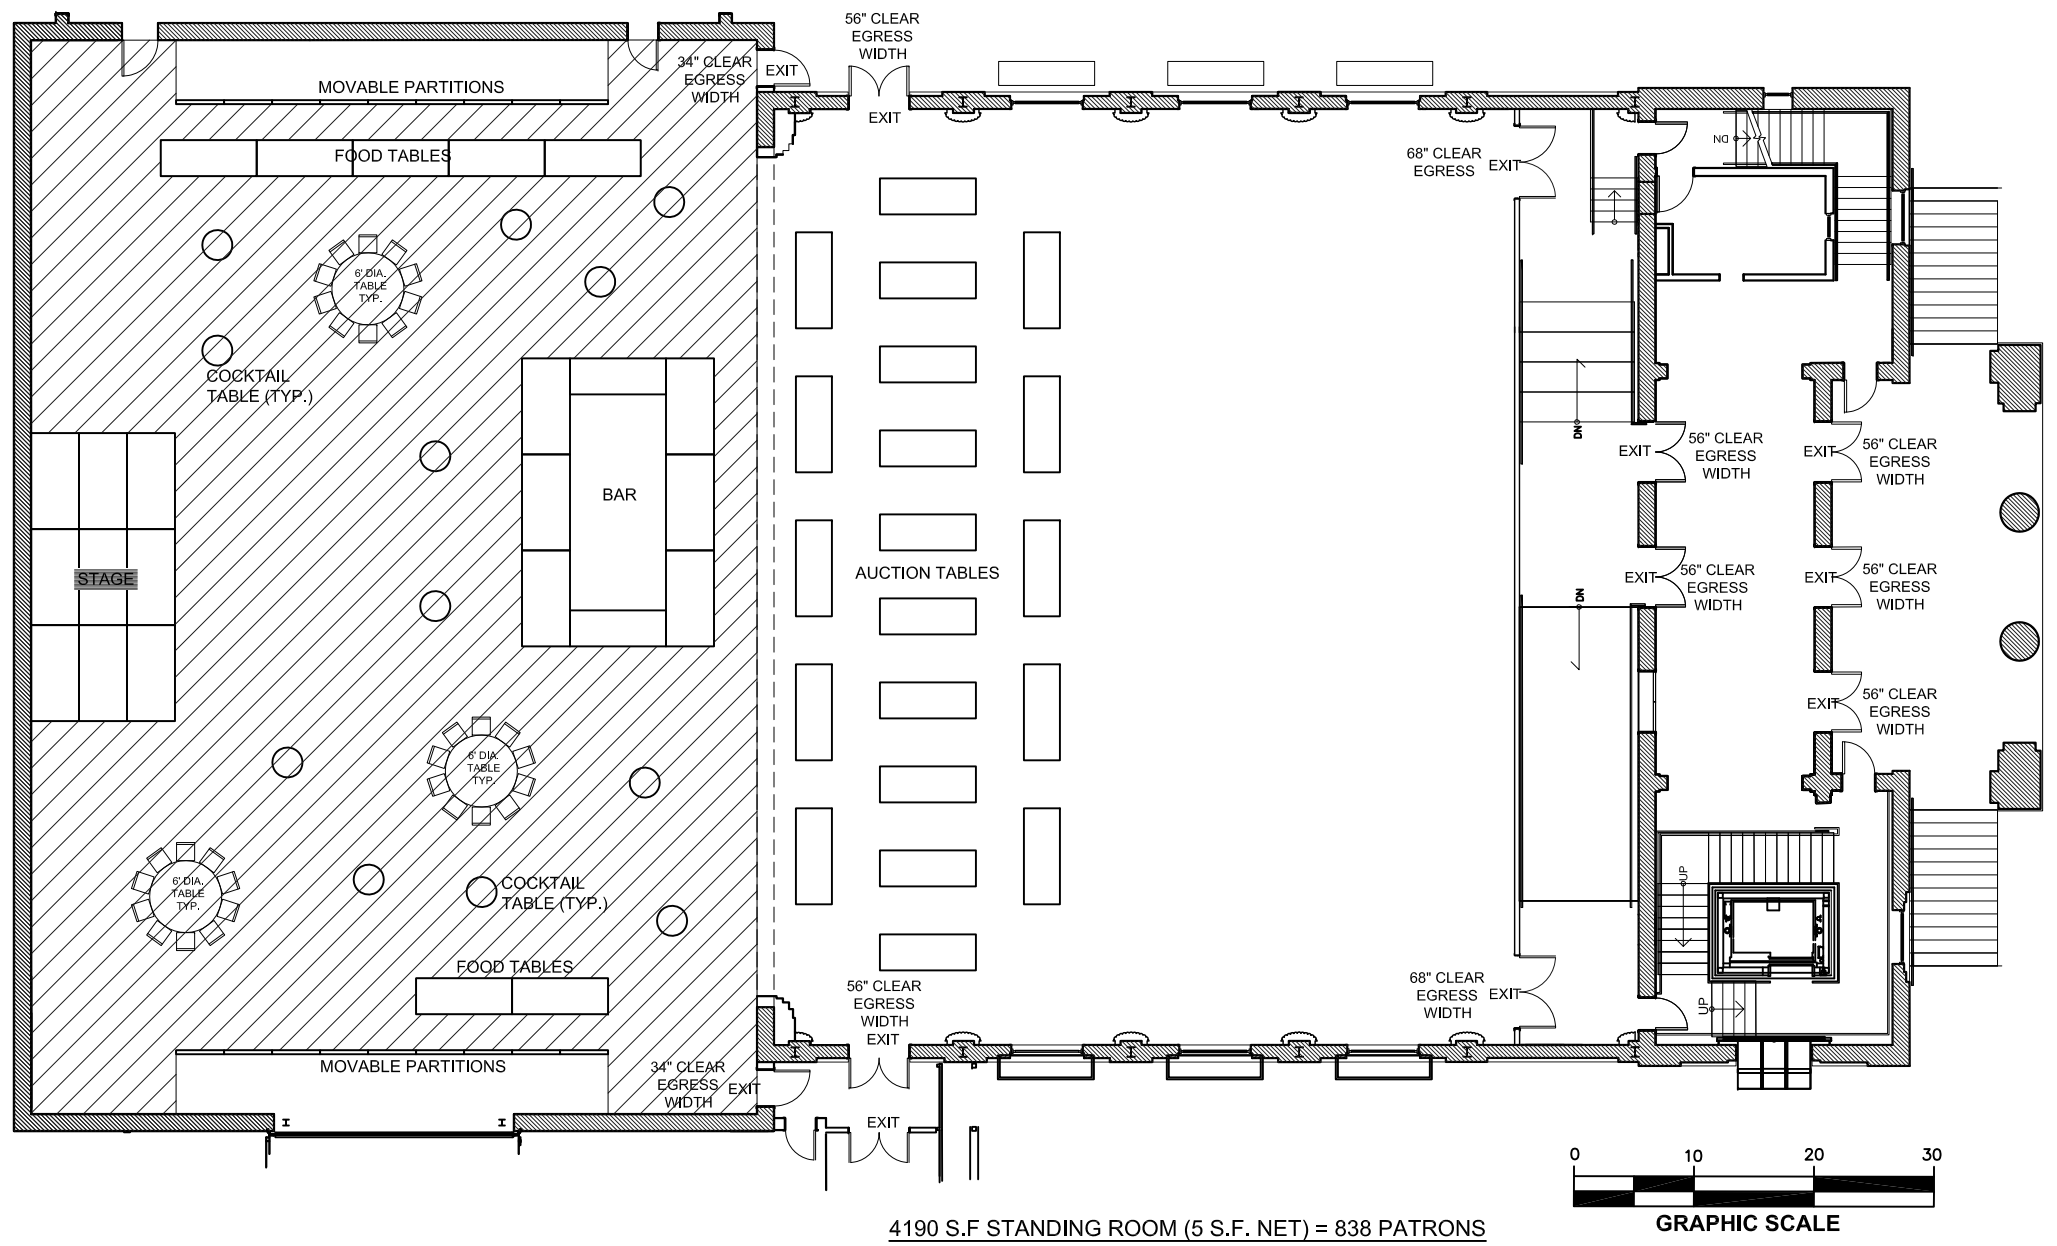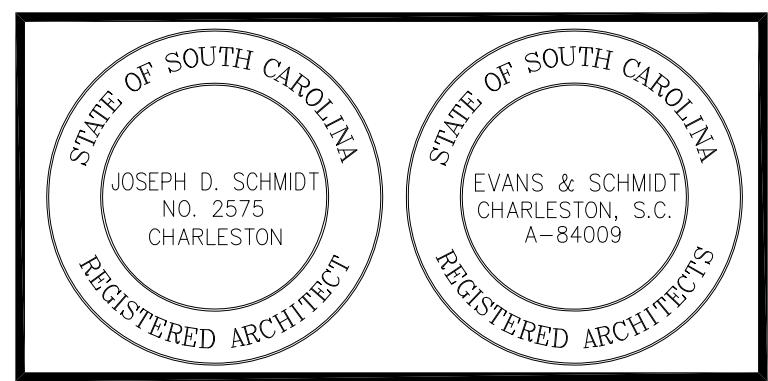

THIS LAYOUT IS BASED ON A STAND UP AUCTION FUNDRAISING EVENT WITH STAGE. THE MAXIMUM NUMBER OF PATRONS SHALL NOT EXCEED 838 TICKET HOLDERS.  
 THERE IS NO OTHER SIMULTANEOUS FUNCTION ALLOWED IN THE AUDITORIUM DURING THIS USE. MAINTAIN 3 CLEAR EXITS AT ALL TIMES.

**1 SEATING LAYOUT #8 - 838 PATRONS**  
 SCALE: 1/16" = 1'-0"