





**EVANS & SCHMIDT ARCHITECTS**  
 284 MEETING ST., CHARLESTON, S.C. 29401 (843) 723-5495

**MEMMINGER AUDITORIUM**  
 CHARLESTON, SOUTH CAROLINA

revisions:


project no: 11.102  
 date: 6-23-2011  
 drawn by: RAF  
 checked by: JDS/WDE/RAF

**L-10**

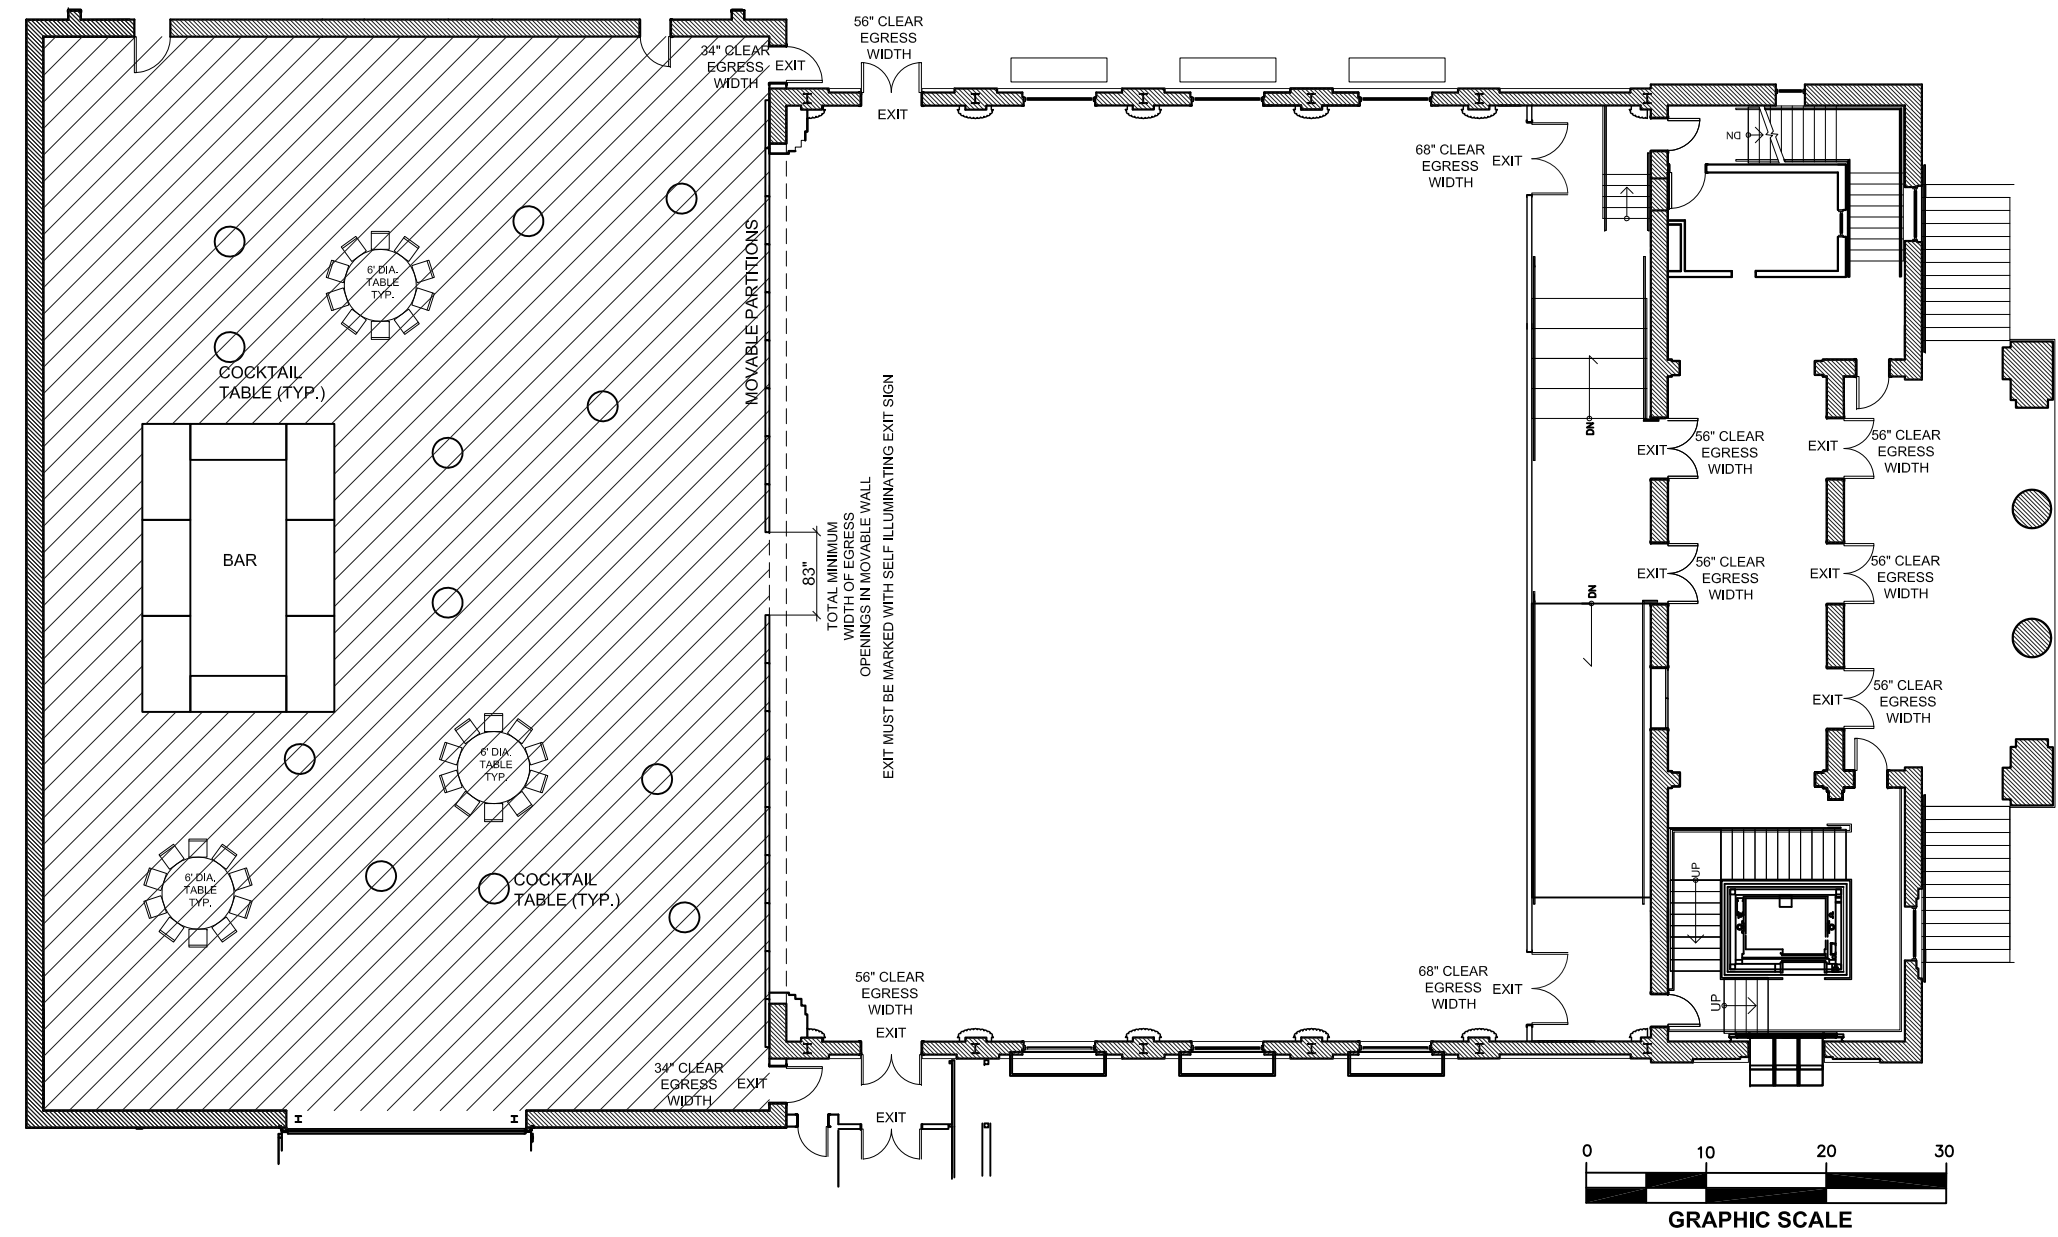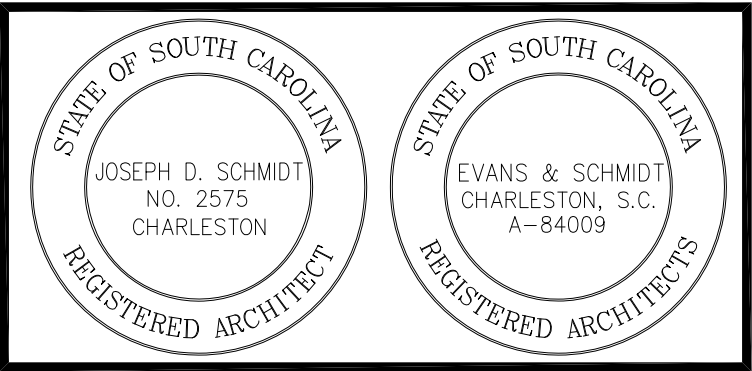

THIS LAYOUT IS BASED ON A STANDING ROOM EVENT UTILIZING THE "STAGE" PORTION OF THE AUDITORIUM. THE TOTAL MAXIMUM OCCUPANCY SHALL NOT EXCEED 1000 INCLUDING PATRONS AND STAFF.  
 THERE IS NO OTHER SIMULTANEOUS FUNCTION ALLOWED IN THE AUDITORIUM DURING THIS USE. MAINTAIN 3 CLEAR EXITS AT ALL TIMES.

**1 SEATING LAYOUT #10 - 1000 PATRONS**  
 SCALE: 1/16" = 1'-0"