





EVANS & SCHMIDT ARCHITECTS
 284 MEETING ST., CHARLESTON, S.C. 29401 (843) 723-5495

MEMMINGER AUDITORIUM
 CHARLESTON, SOUTH CAROLINA

revisions:
 project no: 11.102
 date: 6-21-2011
 drawn by: RAF
 checked by: JDS/WDE/RAF

L-3

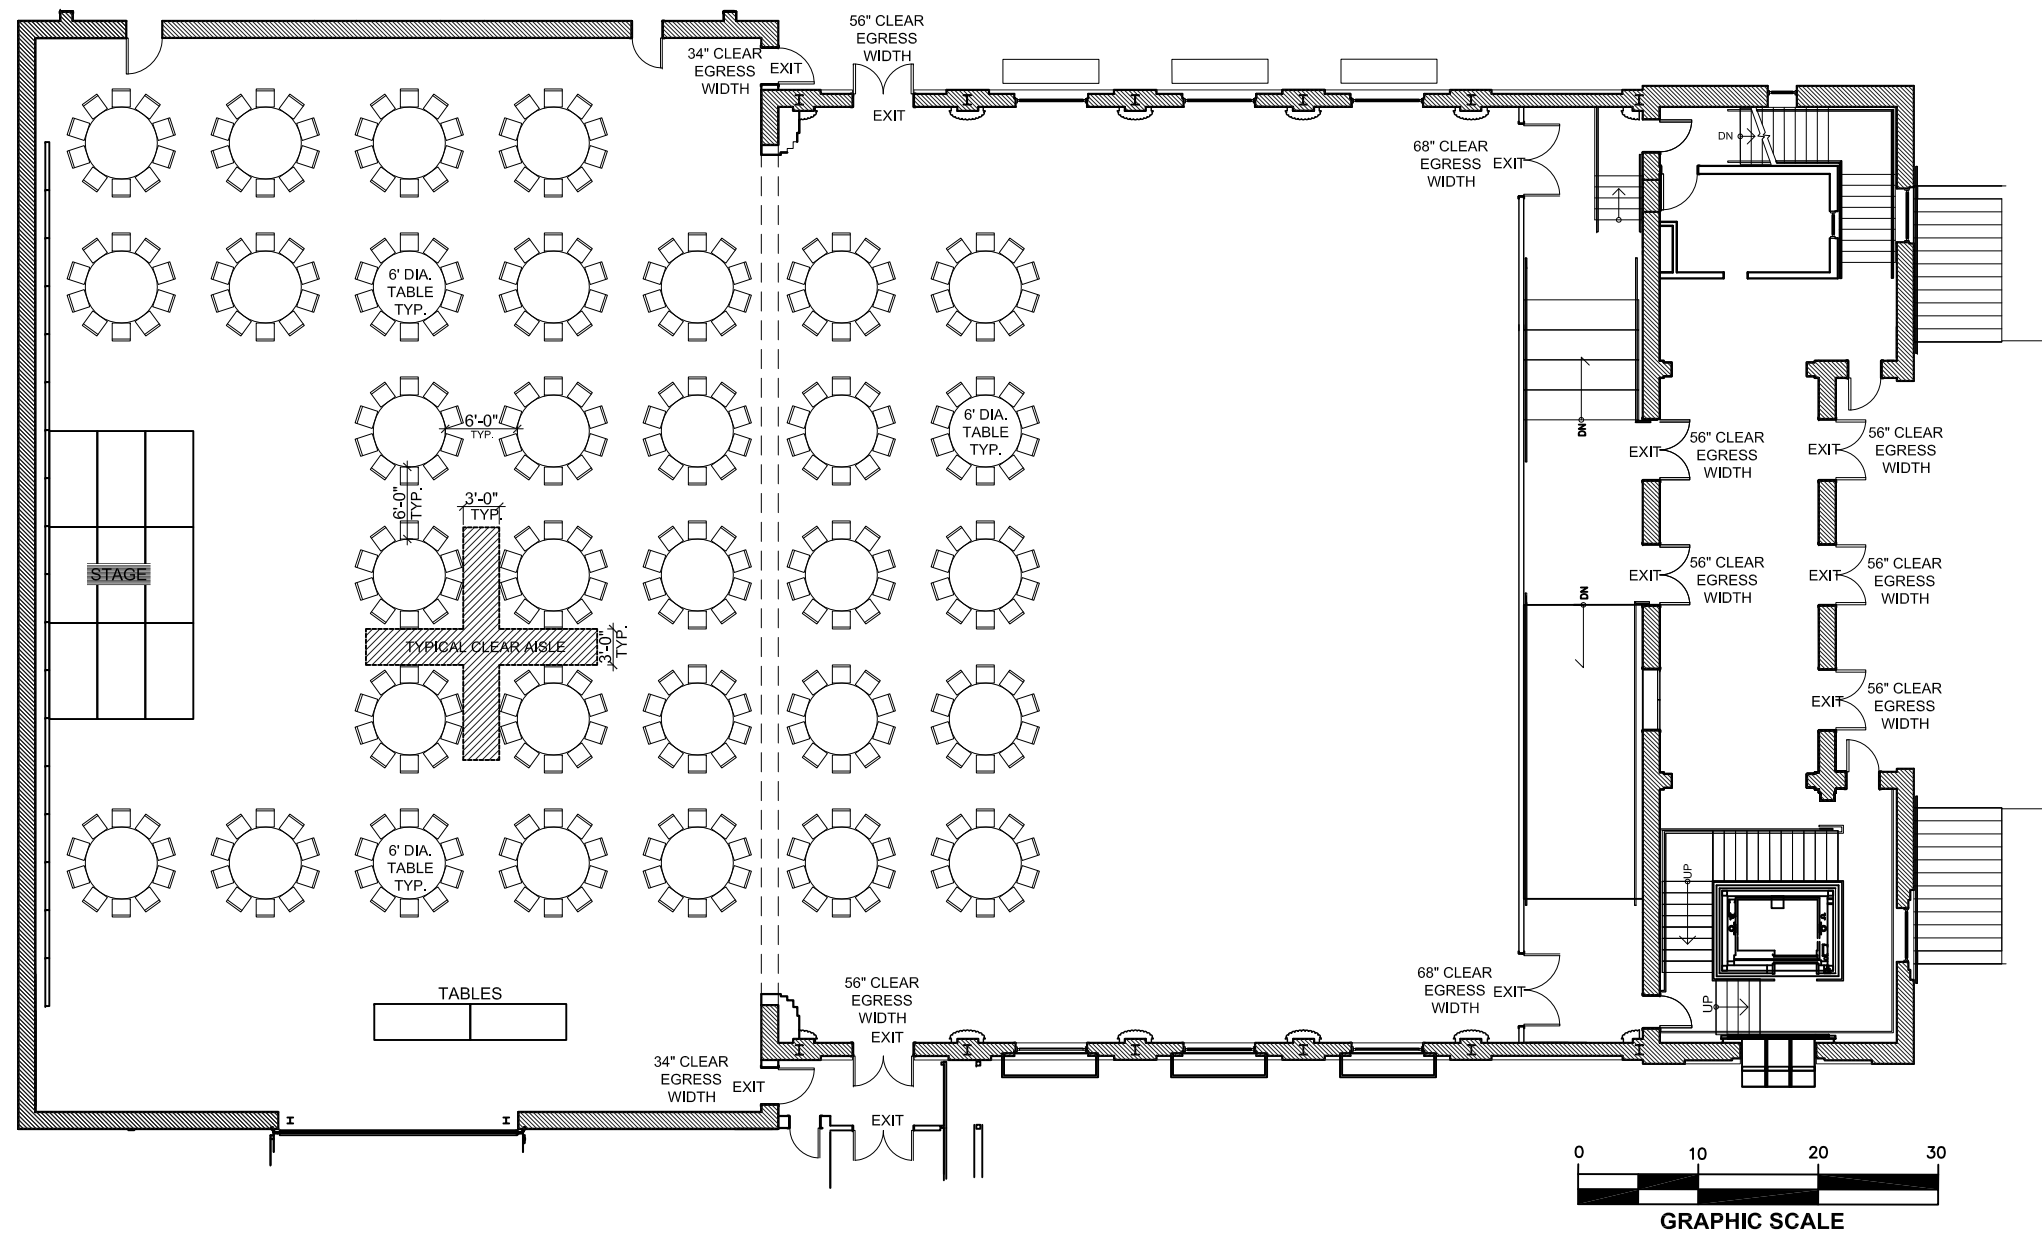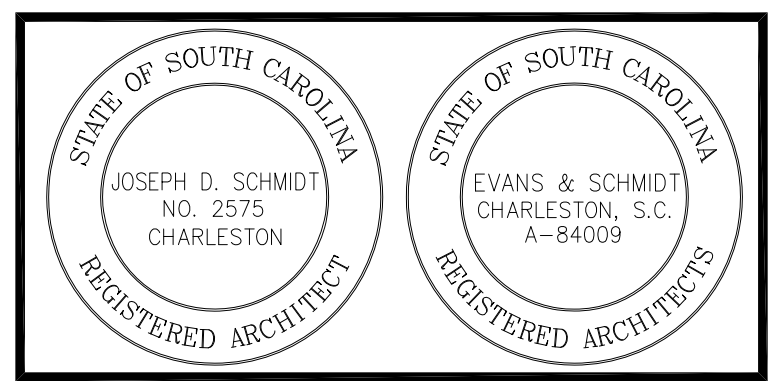

THIS LAYOUT IS BASED ON A SIT DOWN FUNCTION WITH STAGE. IT UTILIZES UP TO THIRTY THREE TABLES OF 10 PERSONS EACH, FOR A TOTAL PATRON MAXIMUM COUNT OF 330.
 THERE IS NO OTHER SIMULTANEOUS FUNCTION ALLOWED IN THE AUDITORIUM DURING THIS USE.

1 SEATING LAYOUT #3 - 330 PATRONS
 SCALE: 1/16" = 1'-0"





EVANS & SCHMIDT ARCHITECTS
284 MEETING ST., CHARLESTON, S.C. 29401 (843) 723-5495

MEMMINGER AUDITORIUM
CHARLESTON, SOUTH CAROLINA

revisions:
project no: 11.102
date: 6-21-2011
drawn by: RAF
checked by: JDS/WDE/RAF

L-4

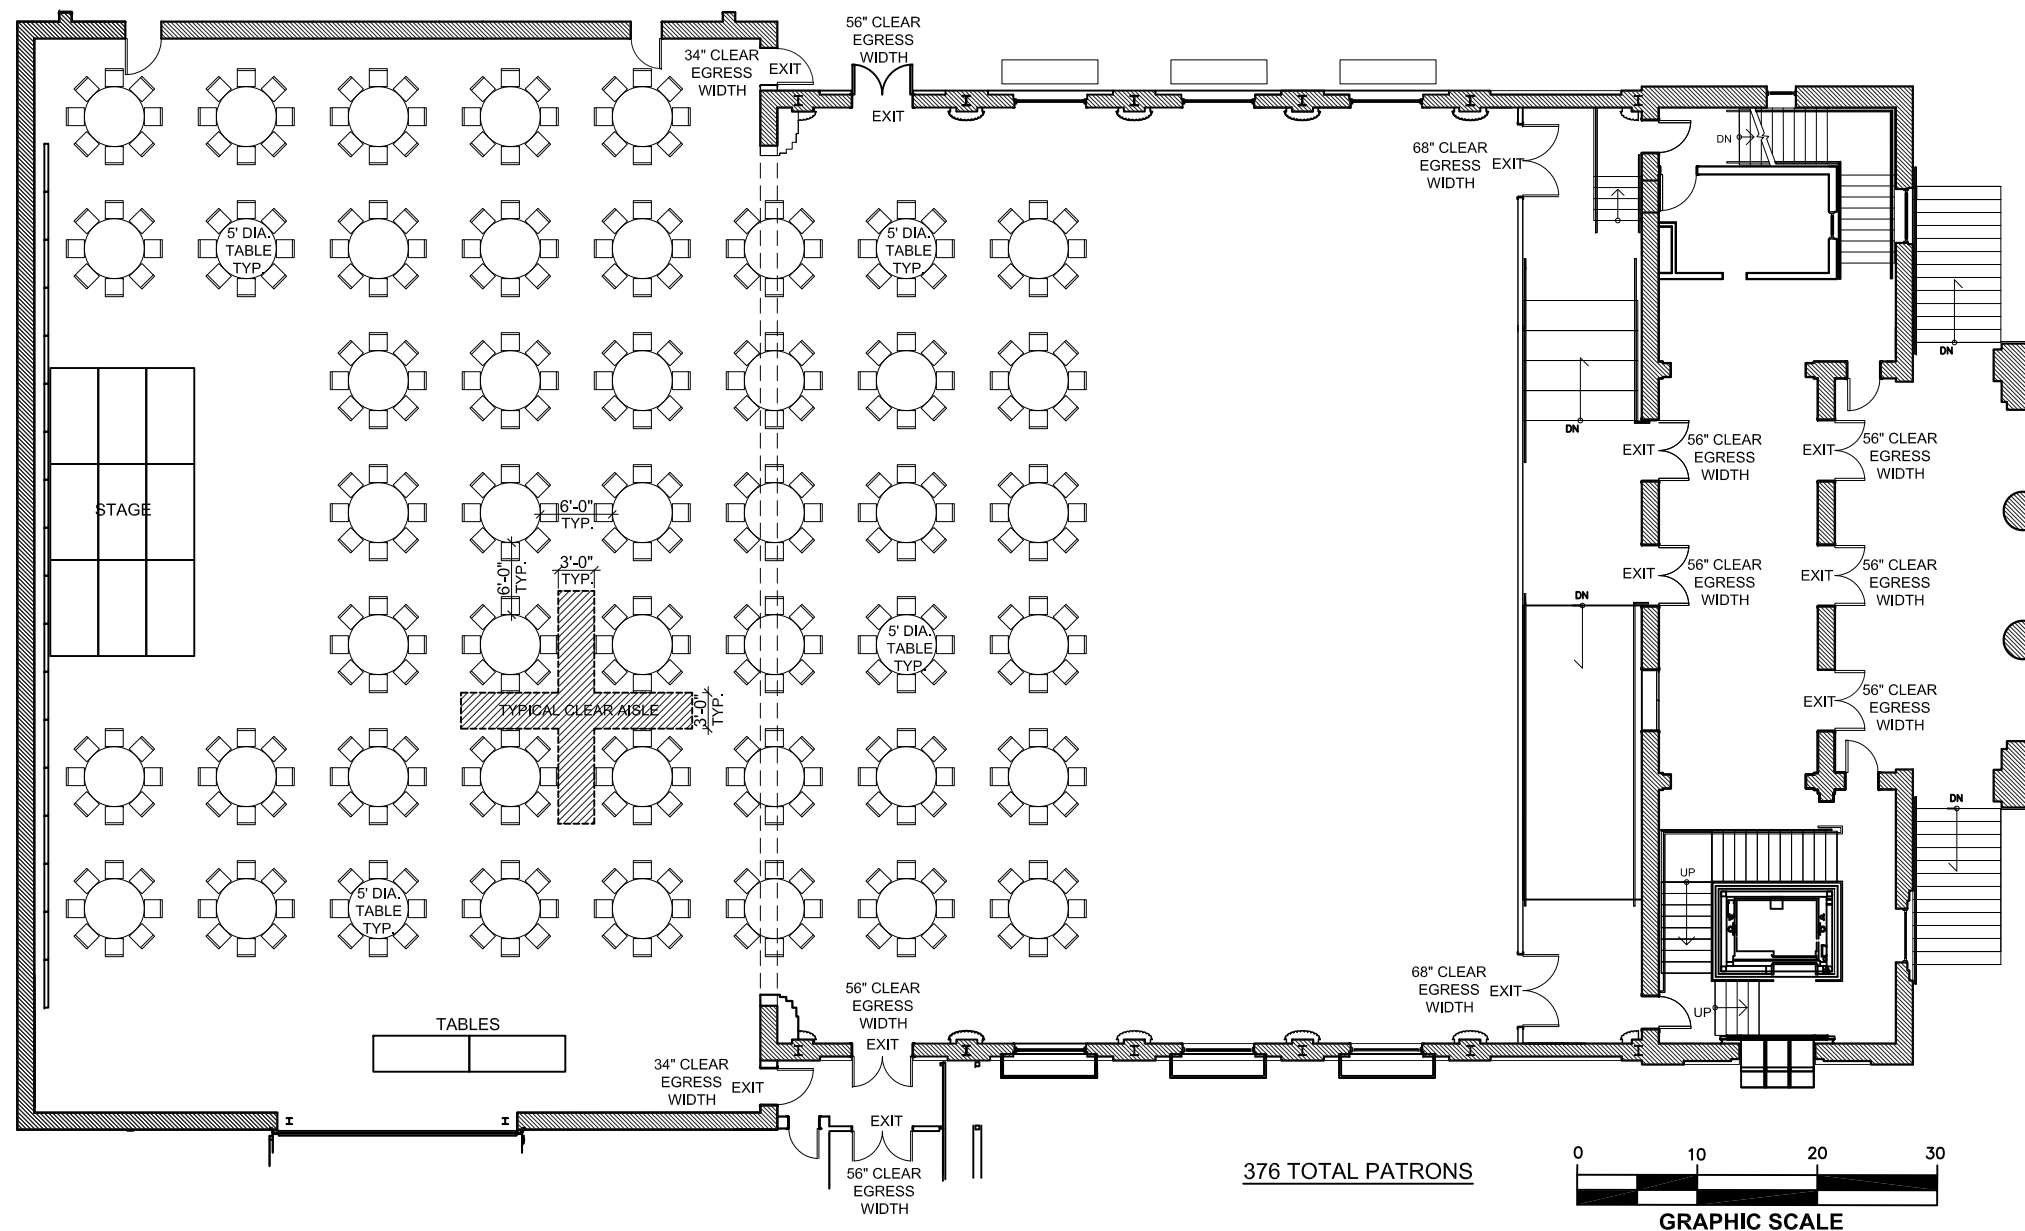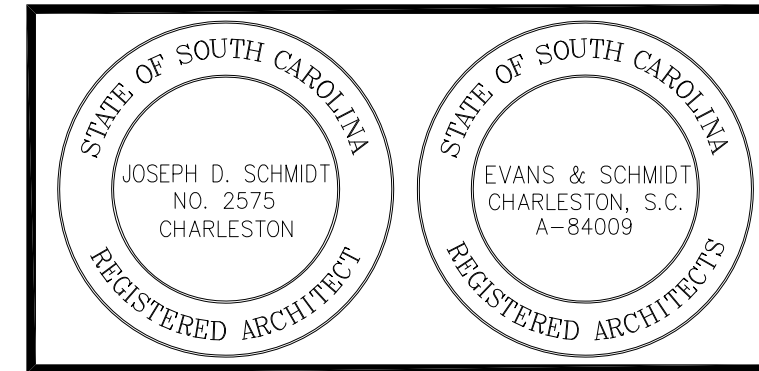

THIS LAYOUT IS BASED ON A SIT DOWN FUNCTION WITH STAGE. IT UTILIZES UP TO FORTY SEVEN TABLES OF 8 PERSONS EACH, FOR A TOTAL PATRON MAXIMUM COUNT OF 376.
THERE IS NO OTHER SIMULTANEOUS FUNCTION ALLOWED IN THE AUDITORIUM DURING THIS USE.

1

SEATING LAYOUT #4 - 376 PATRONS

SCALE: 1/16" = 1'-0"





EVANS & SCHMIDT ARCHITECTS
 284 MEETING ST., CHARLESTON, S.C. 29401 (843) 723-5495

MEMMINGER AUDITORIUM
 CHARLESTON, SOUTH CAROLINA

revisions:

project no: 11.102
 date: 6-21-2011
 drawn by: RAF
 checked by: JDS/WDE/RAF

L-5

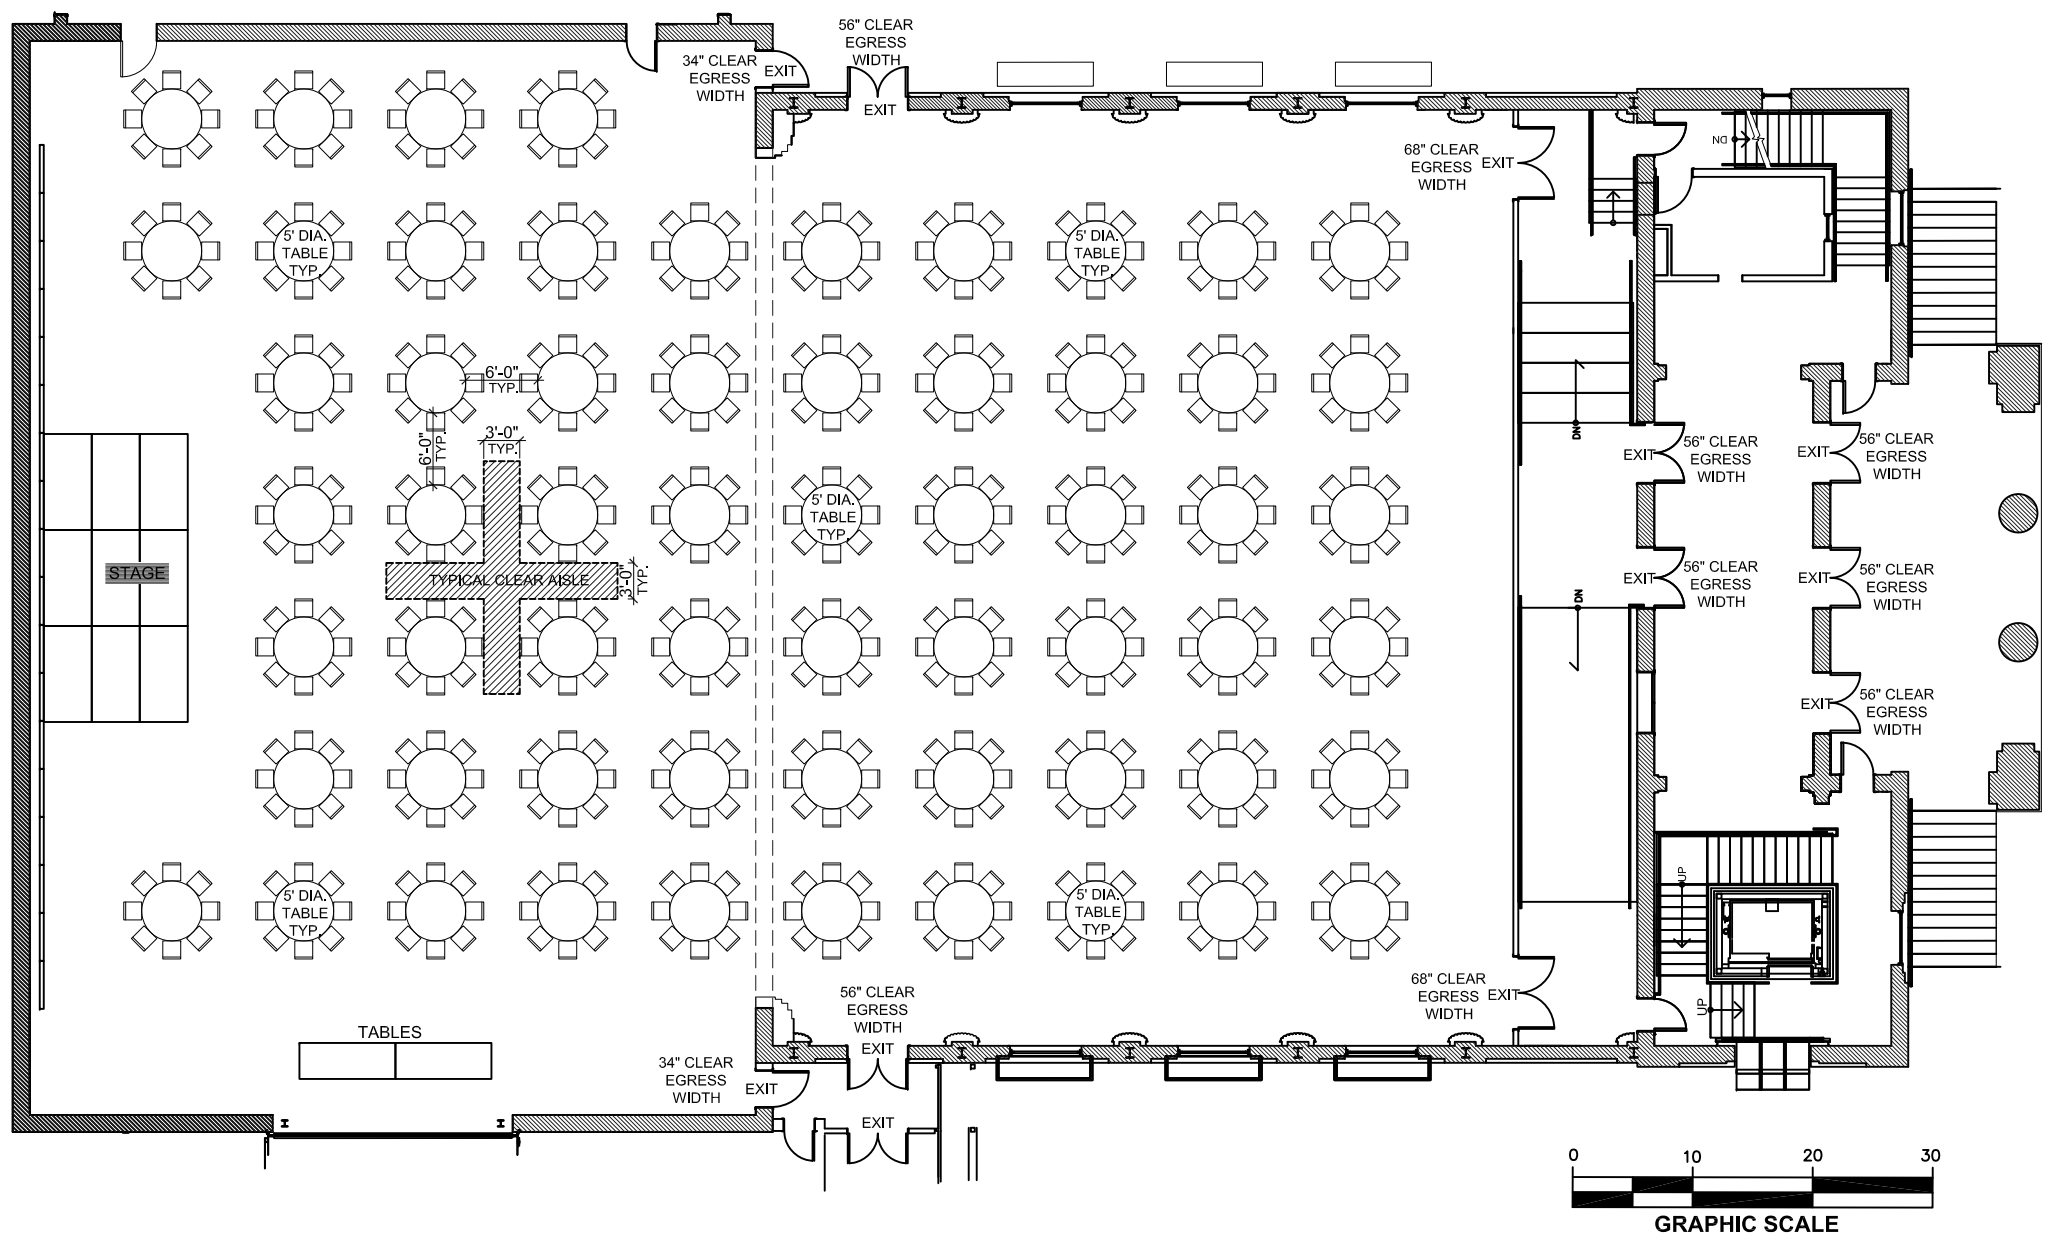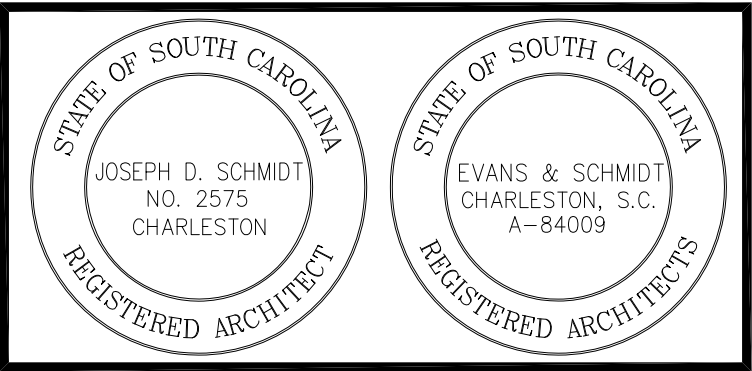

THIS LAYOUT IS BASED ON A SIT DOWN FUNCTION WITH STAGE. IT UTILIZES UP TO SIXTY TABLES OF 8 PERSONS EACH, FOR A TOTAL PATRON MAXIMUM COUNT OF 480.
 THERE IS NO OTHER SIMULTANEOUS FUNCTION ALLOWED IN THE AUDITORIUM DURING THIS USE.

1 SEATING LAYOUT #5 - 480 PATRONS
 SCALE: 1/16" = 1'-0"





EVANS & SCHMIDT ARCHITECTS
284 MEETING ST., CHARLESTON, S.C. 29401 (843) 723-5495

MEMMINGER AUDITORIUM
CHARLESTON, SOUTH CAROLINA

revisions:

project no: 11.102
date: 6-21-2011
drawn by: RAF
checked by: JDS/WDE/RAF

L-6

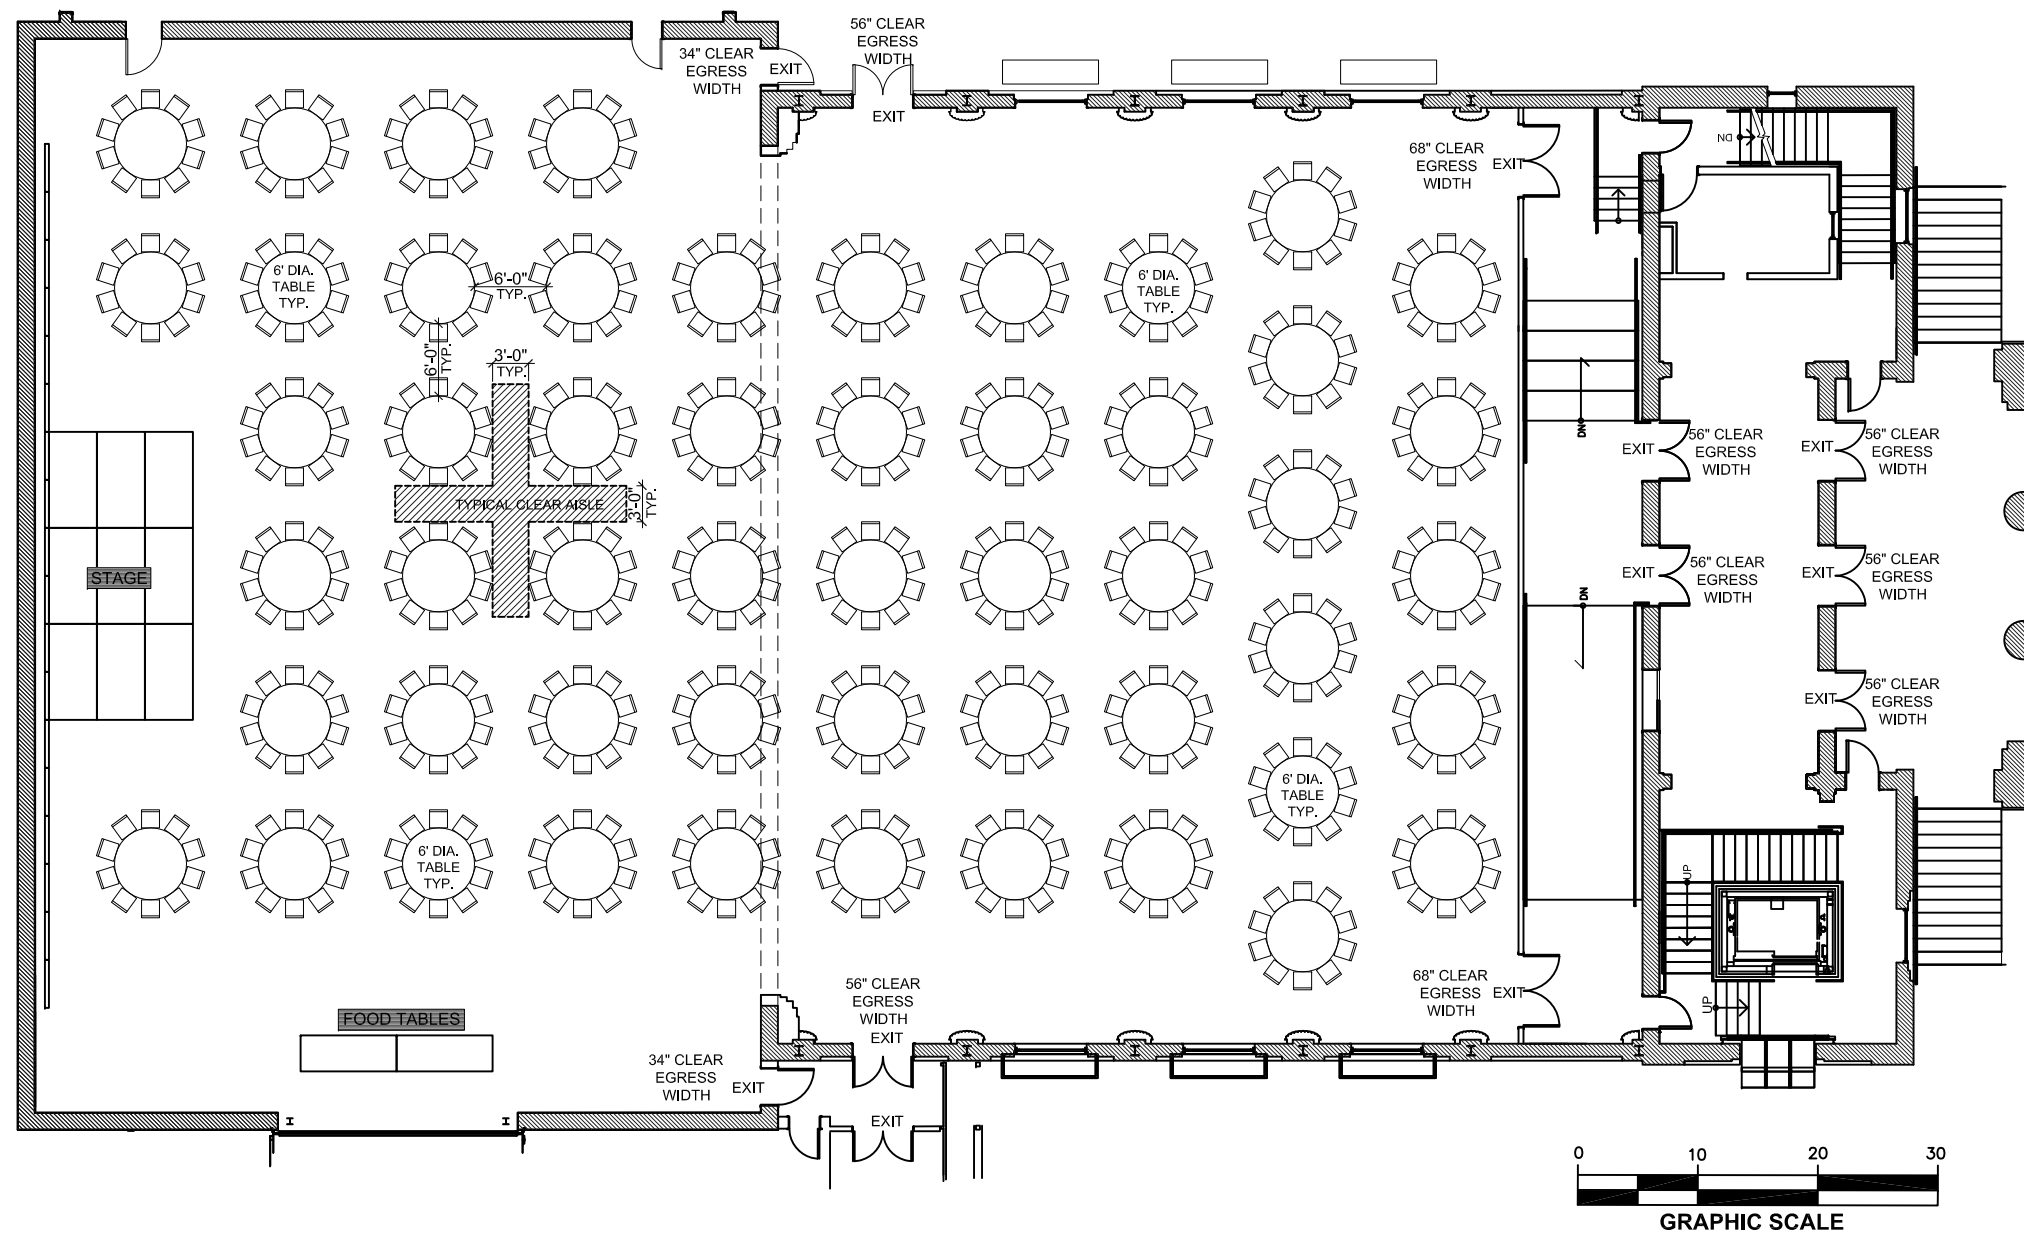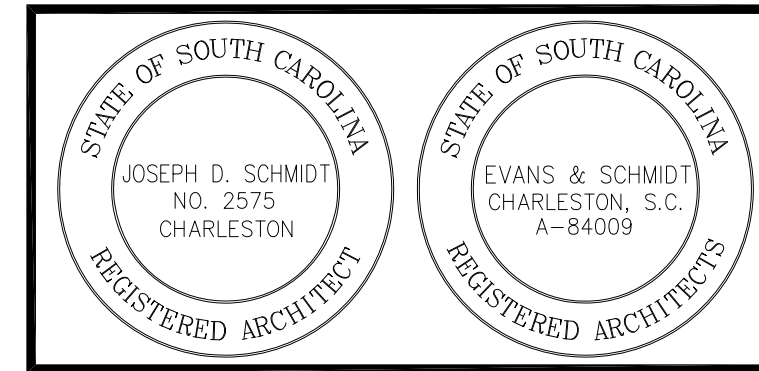

THIS LAYOUT IS BASED ON A SIT DOWN FUNCTION WITH STAGE. IT UTILIZES UP TO 52 TABLES OF 10 PERSONS EACH, FOR A TOTAL PATRON MAXIMUM COUNT OF 520.
THERE IS NO OTHER SIMULTANEOUS FUNCTION ALLOWED IN THE AUDITORIUM DURING THIS USE. MAINTAIN 3 CLEAR EXITS AT ALL TIMES.

1 SEATING LAYOUT #6 - 520 PATRONS
SCALE: 1/16" = 1'-0"