





EVANS & SCHMIDT ARCHITECTS
284 MEETING ST., CHARLESTON, S.C. 29401 (843) 723-5495

MEMMINGER AUDITORIUM
CHARLESTON, SOUTH CAROLINA


revisions:

project no: 11.102
date: 6-21-2011
drawn by: RAF
checked by: JDS/WDE/RAF

L-7

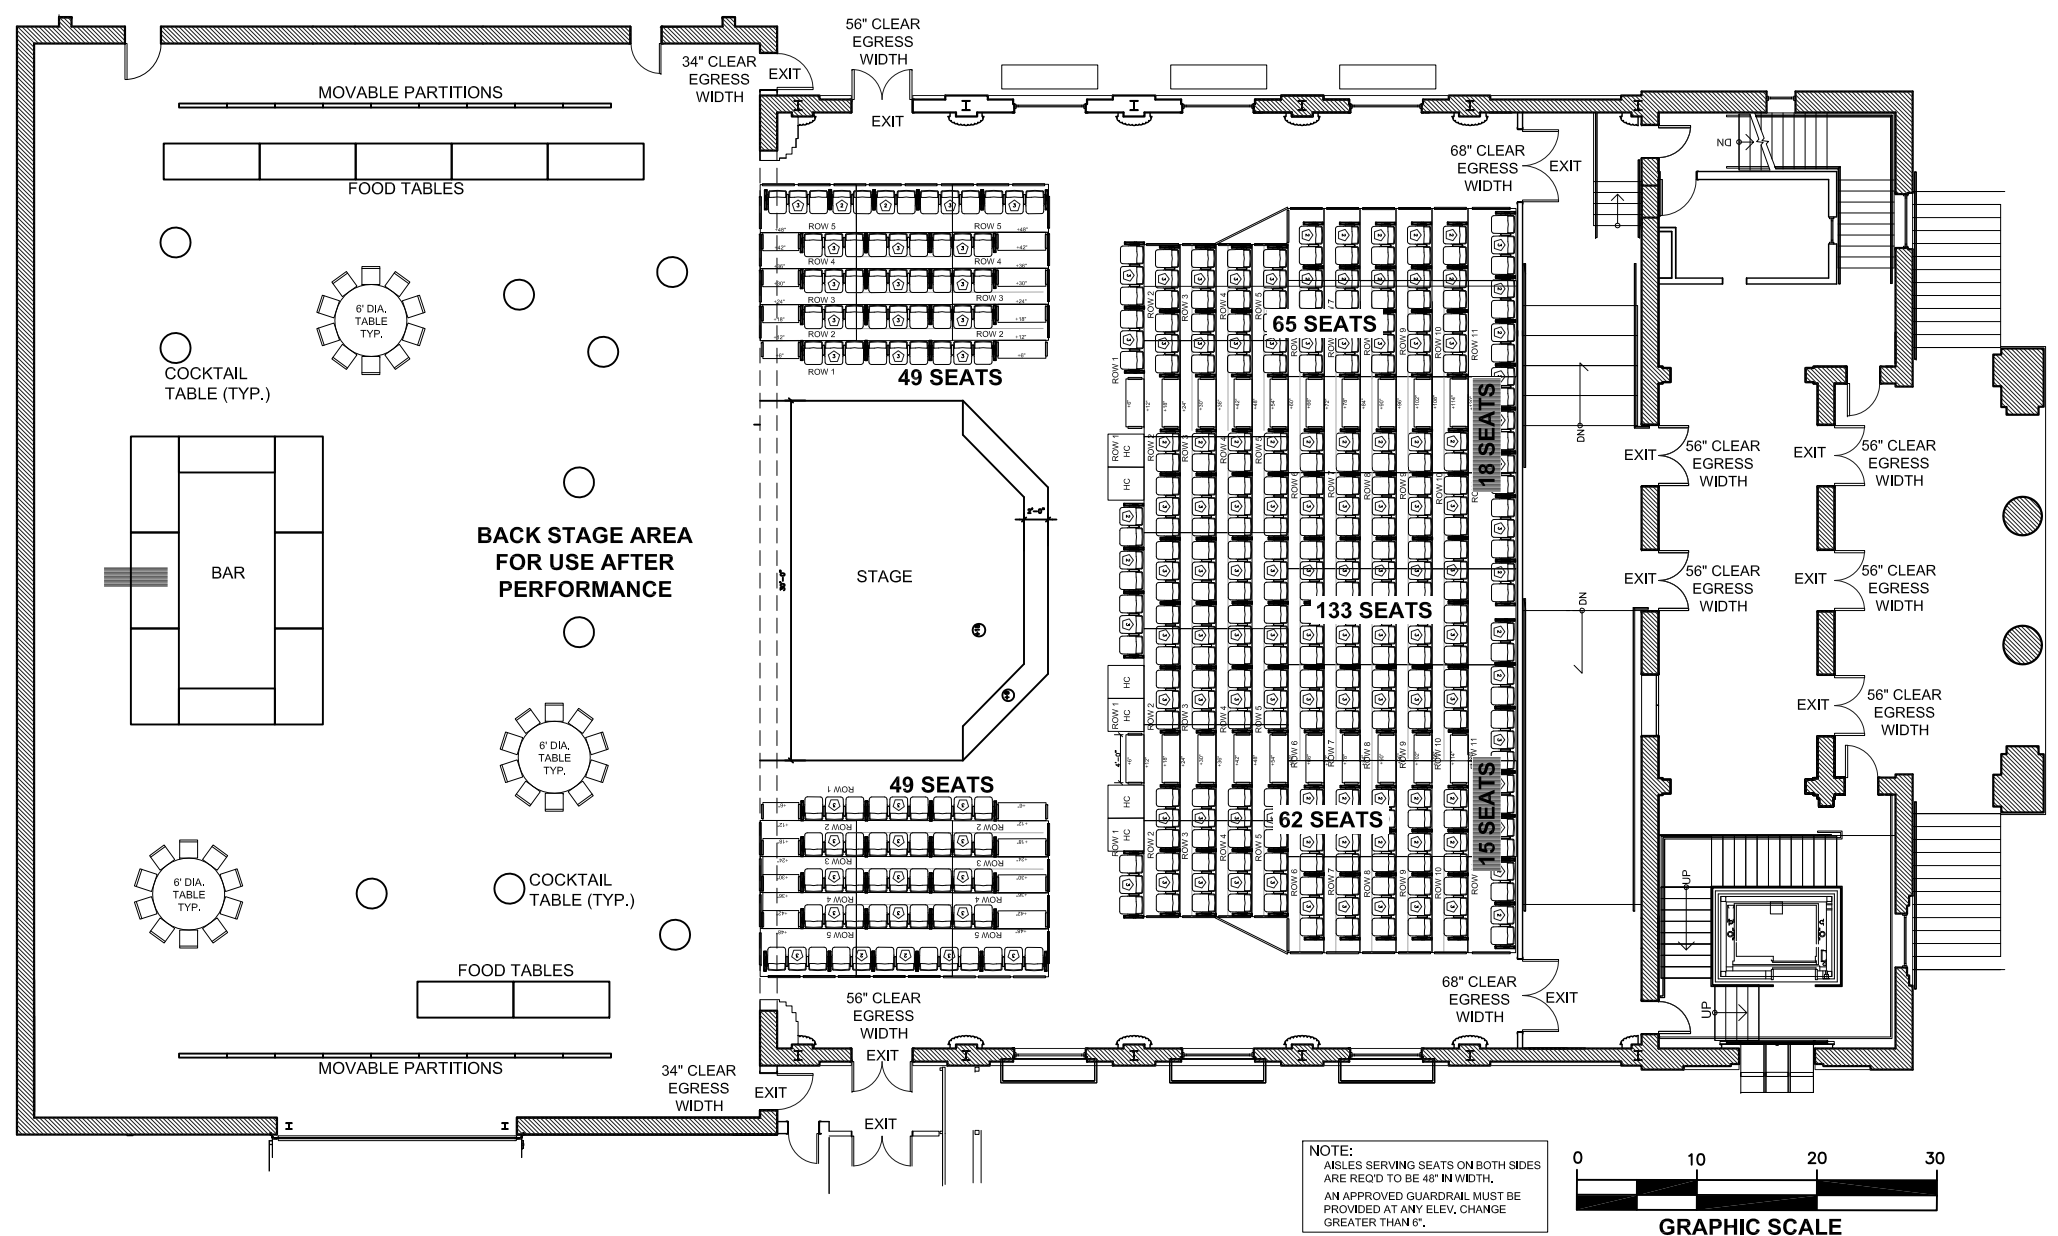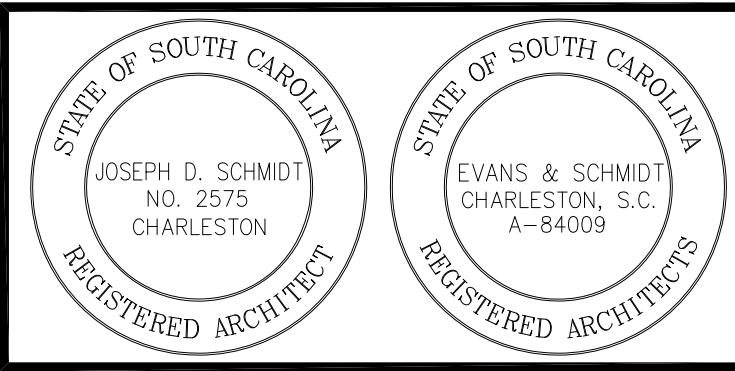

NOTE:
AISLES SERVING SEATS ON BOTH SIDES
ARE REQUIRED TO BE 48" IN WIDTH.
AN APPROVED GUARDRAIL MUST BE
PROVIDED AT ANY ELEV. CHANGE
GREATER THAN 6".

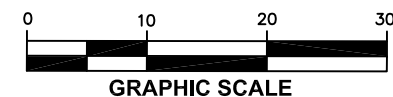

THERE IS NO OTHER SIMULTANEOUS FUNCTION ALLOWED IN THE AUDITORIUM DURING THIS USE.

1 SEATING LAYOUT #7 - 397 PATRONS

SCALE: 1/16" = 1'-0"





EVANS & SCHMIDT ARCHITECTS
284 MEETING ST., CHARLESTON, S.C. 29401 (843) 723-5495

MEMMINGER AUDITORIUM
CHARLESTON, SOUTH CAROLINA

revisions:
project no: 11.102
date: 6-23-2011
drawn by: RAF
checked by: JDS/WDE/RAF

L-9

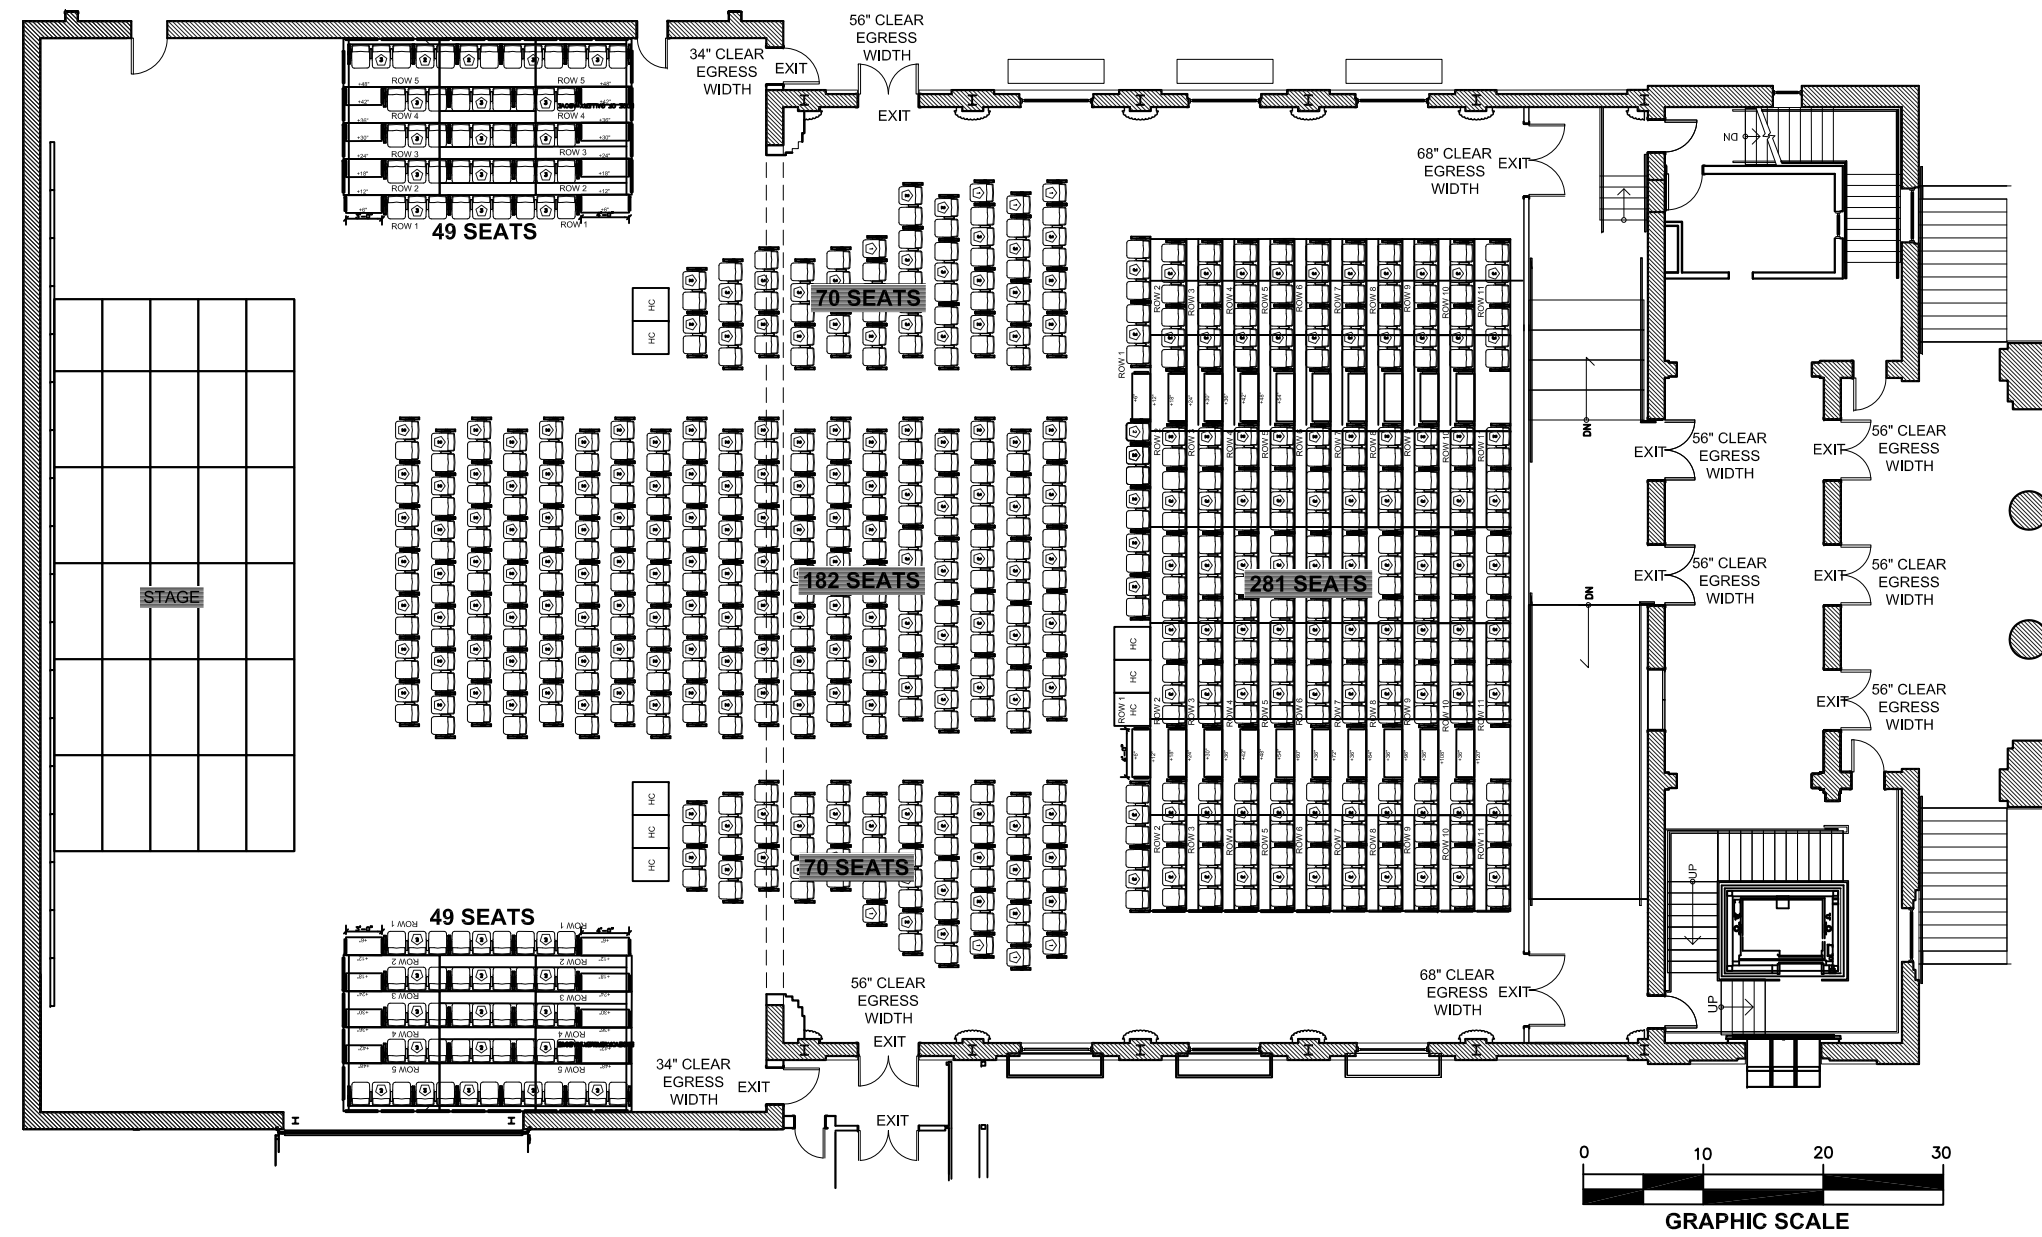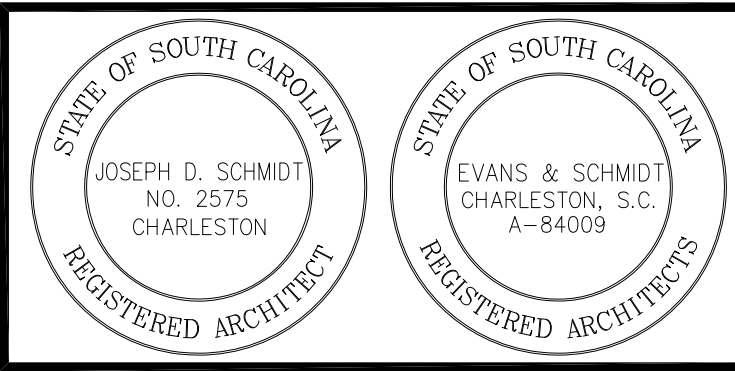

THERE IS NO OTHER SIMULTANEOUS FUNCTION ALLOWED IN THE AUDITORIUM DURING THIS USE. MAINTAIN 3 CLEAR EXITS AT ALL TIMES.

1 SEATING LAYOUT #9 - 709 PATRONS
SCALE: 1/16" = 1'-0"