



RADCLIFFE HOUSE

Bardsey, Between Wetherby and Leeds

Carter Jonas

RADCLIFFE HOUSE, 3 MAPLE GARDENS, BARDSEY, LS17 9PB

Harrogate – 14 miles

Leeds – 8 miles

Wetherby – 5 miles

A1(M) – 4 miles

An early inspection of this beautiful family home is essential to appreciate.

Bardsey itself is conveniently placed for ease of access to Yorkshire principal centres including those of Leeds, Harrogate and York, is steeped in history with a church dating back to the 9th Century and a public house reputed to be one of the oldest Inns in England. The neighbouring village of Collingham offers good shopping facilities, and the market town of Wetherby is only some ten minutes away. The area is also well served by a variety of schools including The Grammar School at Leeds and Gateways Schools some 10 minutes away and there are excellent sporting facilities close by including a number of highly regarded golf clubs. The A1(M) motorway is readily accessible for those wishing to travel further afield and Leeds Bradford Airport is within easy reach.

The accommodation briefly comprises an impressive reception hall with a turned staircase leading up to a galleried landing, built in store cupboard and a guest cloakroom and WC. The formal sitting room doubles as a cinema room with projector and concealed drop down screen and has sliding patio doors opening into the rear garden. A fitted home office with furniture by Hammonds leads through into a large conservatory, as does the separate dining room, providing an excellent entertaining space. The family breakfast kitchen has a comprehensive range of bespoke units by Jeremy Wood and a light living / dining area with three roof lights and folding doors opening into the garden room having direct access to the garden with retractable roof and side panel.

AN EXCEPTIONAL DETACHED FAMILY HOME BEING ONE OF ONLY THREE IN A DISCREET CUL DE SAC WITHIN THE SOUGHT AFTER VILLAGE OF BARDSEY, SET IN PRIVATE ENCLOSED GARDENS OF APPROXIMATELY ½ ACRE WHICH INCLUDES A SUPERB SEPARATE HOME OFFICE/GYMNASIUM WITH ADJACENT DECKING AND HOT TUB.



Leading off the kitchen is a walk in pantry and a fitted utility room with separate staircase leading up to a teenage/guest bedroom suite with en suite shower room. This sits above the double garage which could be incorporated to form a two storey self contained annex for a dependent relative if required.

The first floor is accessed from the spacious galleried landing with sitting area and includes the principal bedroom with fitted dressing room and en suite shower room. There are then three further bedrooms, one with an en suite shower room and a house bath/shower room with travertine tiling.

Outside the property is approached through electric entrance gates opening into an extensive forecourt with ample parking spaces for several cars and in turn providing access to the integral double garage with automatic up and over door.

The well established gardens are completely enclosed and enjoy a high degree of privacy, principally lawned with mature trees and high screening boundary hedges creating a perfect and safe environment for young children and pets. Set in a slightly elevated position at the top of the rear garden is a superb contemporary summer house/ gymnasium/home office perfect for those looking to work from home and with adjacent decking area and hot tub. In total the grounds extend to approximately half an acre with scope for further extension if required and subject to planning approval.



ADDITIONAL INFORMATION

Tenure: We are advised that the property is freehold with vacant possession given on legal completion.

Services: We are advised that all mains services are installed.

Viewings: By appointment through the selling agents – Carter Jonas – 01423 523423.

Directions - LS17 9PB: Travelling from Wetherby in the direction of Leeds along the A58, continue through Collingham village and after approximately 1 ½ miles upon entering Bardsey, take the fourth turning on the right into Second Avenue. Take the next turning left into Maple gardens and Radcliffe House is on the left hand side of the cul de sac.





Radcliffe House, 3 Maple Gardens, Bardsey


Approximate Gross Internal Area

Main House = 3,559 sq ft / 330 sq m

Garage = 333 sq ft / 31 sq m

Garden Room = 352 sq ft / 33 sq m

Total = 4,244 sq ft / 394 sq m

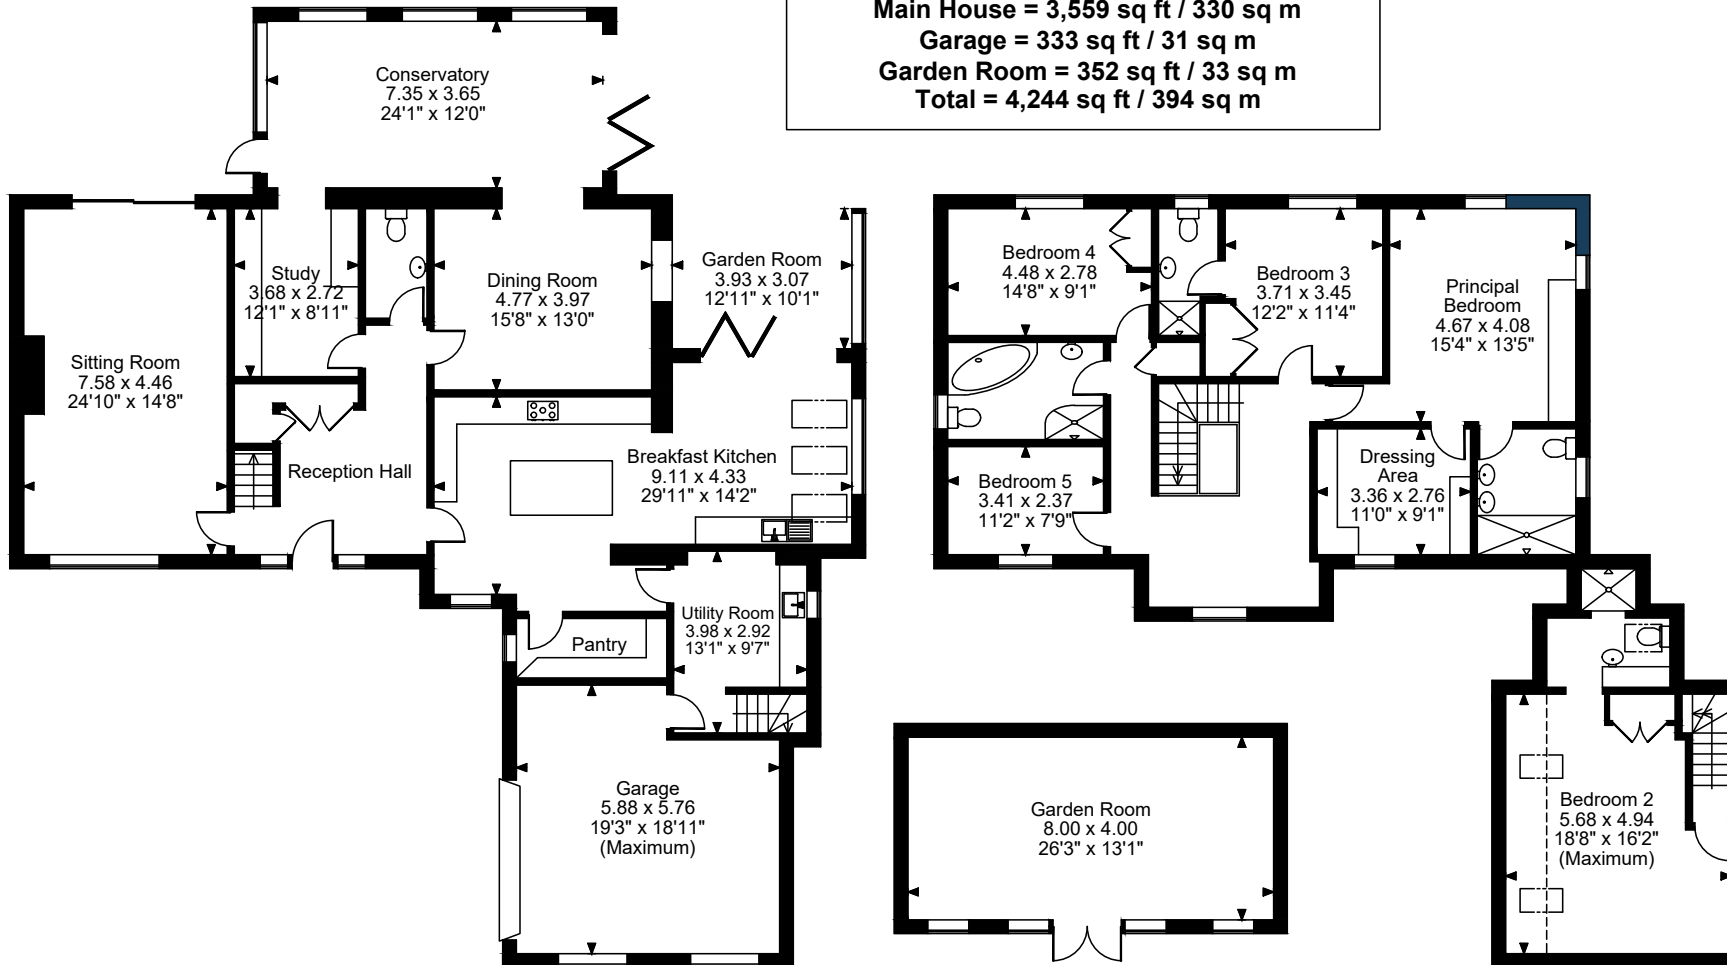


FOR ILLUSTRATIVE PURPOSES ONLY - NOT TO SCALE

The position & size of doors, windows, appliances and other features are approximate only.

□ □ □ □ Denotes restricted head height

© ehouse. Unauthorised reproduction prohibited. Drawing ref. dig/8683767/SS

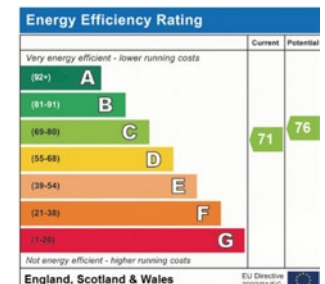



Harrogate & Leeds 01423 523423

harrogate@carterjonas.co.uk

Regent House, 13-15 Albert Street, Harrogate, HG1 1JX

carterjonas.co.uk

Offices throughout the UK

Exclusive UK affiliate of

CHRISTIE'S
INTERNATIONAL REAL ESTATE

IMPORTANT INFORMATION

These particulars are for general information purposes only and do not represent an offer of contract or part of one. Carter Jonas has made every attempt to ensure that the particulars and other information provided are as accurate as possible and are not intended to amount to advice on which you should rely as being factually accurate. You should not assume that the property has all necessary planning, building regulations or other consents and Carter Jonas have not tested any services, facilities or equipment. Any measurements and distances given are approximate only. Purchasers must satisfy themselves of all of the aforementioned by independent inspection or otherwise. Although we make reasonable efforts to update our information, neither Carter Jonas LLP nor anyone in its employment or acting on its behalf makes any representations warranties or guarantees, whether express or implied, in relation to the property, or that the content in these particulars is accurate, complete or up to date. Our images only represent part of the property as it appeared at the time they were taken. If you require further information please contact us.