



SYDNEY FARMHOUSE, BATH ROAD, COLERNE, SN14 8AU
£3,750 per month*

Carter Jonas

- 4 Bedrooms
- 3 bathrooms
- 2 reception rooms
- kitchen/breakfast room
- Cloakroom with shower
- Garden
- Off-street parking
- Marvellous views
- Newly refurbished

THE PROPERTY

A handsome detached period farmhouse occupying an elevated position on the edge of the sought-after village of Colerne, enjoying far-reaching views across the surrounding Wiltshire countryside. Sydney Farmhouse is an attractive stone-built home of considerable character, offering beautifully proportioned accommodation arranged over three floors. Two reception rooms, kitchen/dining room, 4 bedrooms, 3 bathrooms. The property combines period architectural features with modern family living, creating a comfortable and versatile home in an exceptional rural setting. The house has been newly refurbished throughout.

Outside, the rear garden enjoys the most wonderful panoramic south facing rural views and consists of terrace and lawn. There is off street parking adjacent to the house. The position affords a rare combination of edge of village convenience and rural tranquillity.

EPC Rating E. Council Tax Band F (please see Wiltshire Council website for current cost)

Mains electric, LPG gas and mains water.

Septic tank drainage.

Parking: for two cars adjacent to the house.

Internet & Mobile: Further information on availability and speeds can be found on the Ofcom website.

A handsome, newly refurbished, detached, double fronted, period house situated in Colerne, approx. 6 miles to the north east of Bath city centre with the most wonderful panoramic rural views.




At a rent of £3750.00 per calendar month:
Holding deposit of 1 week's rent £865.38
Security deposit of 5 weeks rent £4326.92

ADDITIONAL INFORMATION

Viewing Strictly by appointment

Local - Council Tax Band F
Authority

Directions .

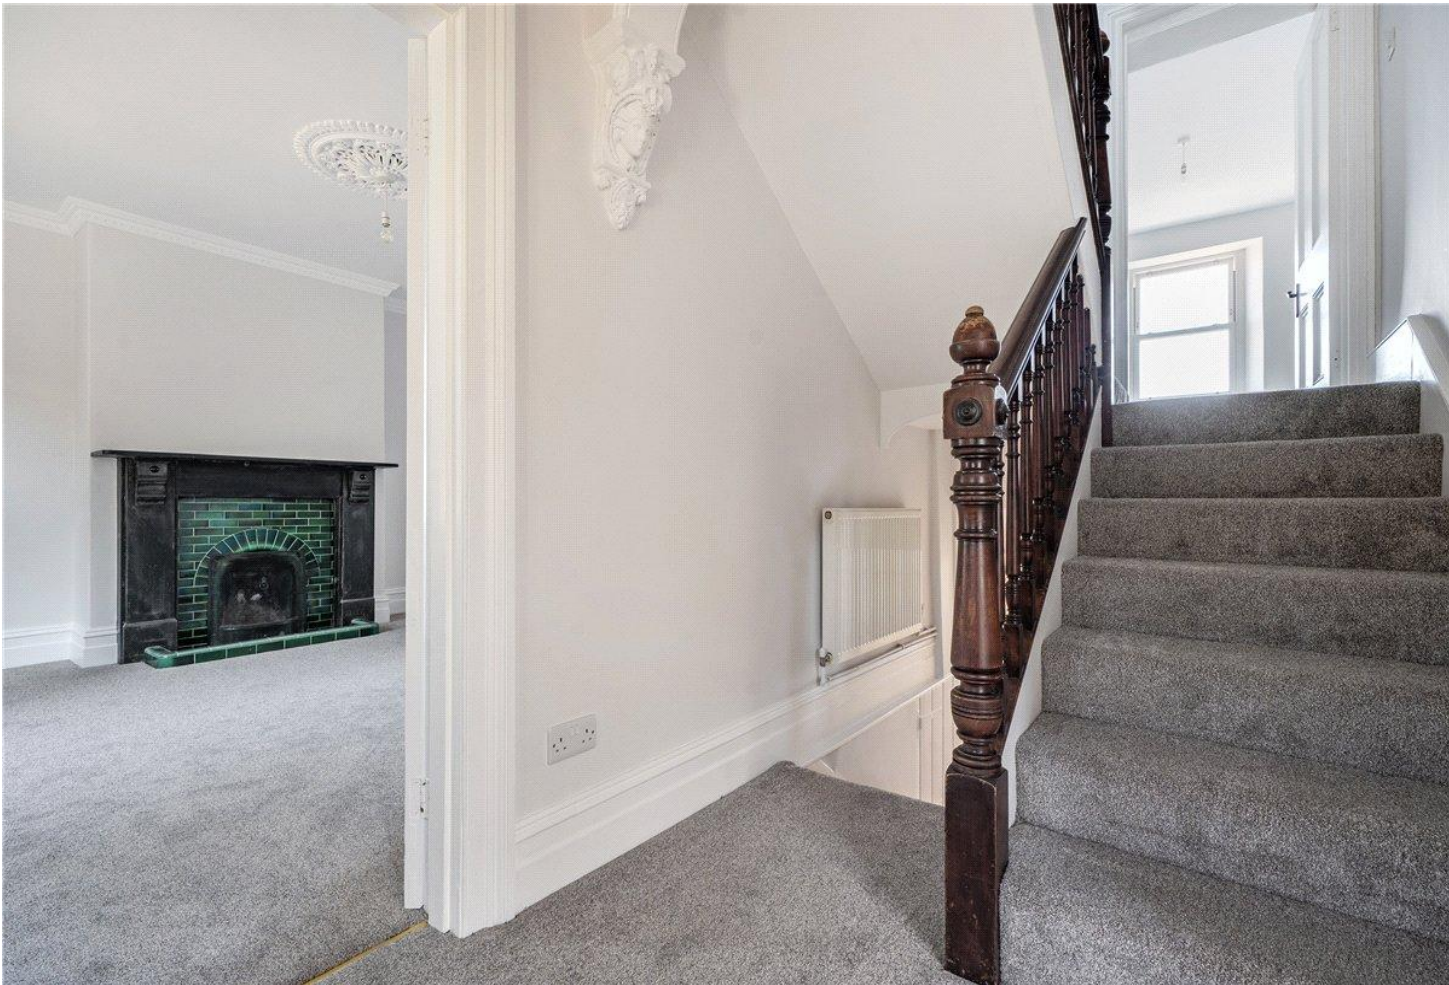


Bath Road, Colerne, Chippenham, SN14

Approximate Area = 2026 sq ft / 188.2 sq m


Outbuilding = 50 sq ft / 4.6 sq m

Total = 2076 sq ft / 192.8 sq m


For identification only - Not to scale

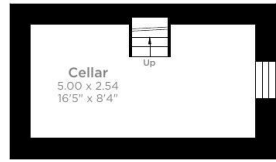


Lower Ground Floor

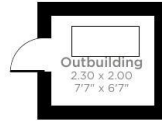


Outbuilding

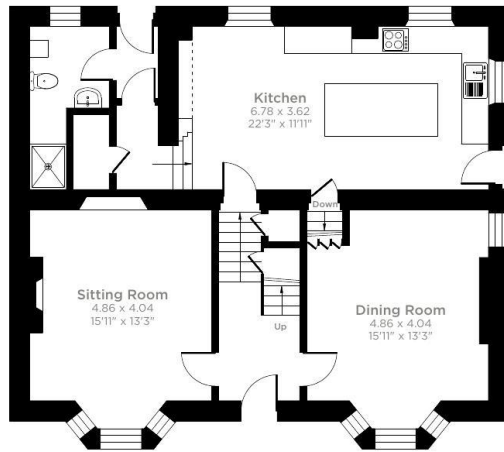

Ground Floor

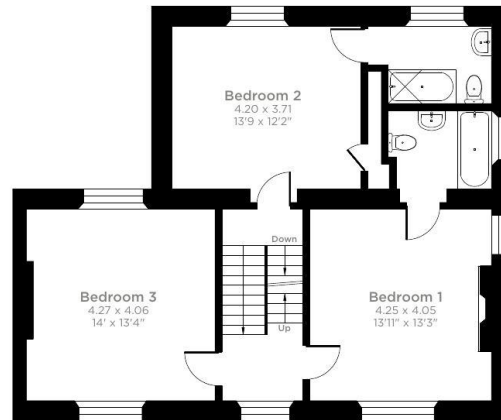


First Floor

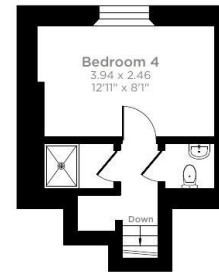

Second Floor



Floor plan produced in accordance with RICS Property Measurement 2nd Edition, Incorporating International Property Measurement Standards (IPMS2 Residential). © nichecom 2026. Produced for Carter Jonas. REF: 1502446

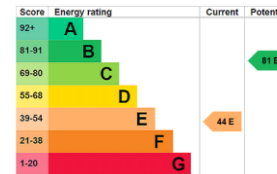

T: 01225 747250

5-6 Wood Street, Bath, BA1 2JQ

E: bath.enquiries@carterjonas.co.uk



Exclusive UK affiliate of

CHRISTIE'S
INTERNATIONAL REAL ESTATE

Classification L2 - Business Data

IMPORTANT INFORMATION

These particulars are for general information purposes only and do not represent an offer or contract or part of one. Carter Jonas or anyone in their employment has made every attempt to ensure that the particulars and other information provided are as accurate as possible and they are not intended to amount to advice on which you should rely as being factually accurate. Full information which may be relevant to your decision regarding the property can be found on the property listing on carterjonas.co.uk or a separately available material information sheet, and we would advise you to confirm the details of any material information prior to any offer being submitted. You should not assume that the property has all necessary planning, building regulations or other consents and Carter Jonas has not tested any services, facilities, or equipment. Any measurements and distances given are approximate only. Where Carter Jonas has been provided with a floorplan by a third party, we cannot guarantee that the floorplan has been measured in accordance with IPMS. Purchasers or prospective tenants must satisfy themselves of all of the aforementioned by independent inspection or otherwise. Our images only represent part of the property as it appeared at the time they were taken and do not represent the furnishings included; these are confirmed in a separate inventory. If you require further information, please contact us. *Administration fees may apply depending on tenancy type. Please contact your local branch for this information.