



**Bath Road Business Centre
Devizes
Wiltshire
SN10 1XA**

Individual Offices, Workshops & Storage Units
From 274 - 7,597 SqFt (25.46 - 705.77 SqM)

- Roadside Position.
- Good Car Parking.
- Variety of Units available.
- Well situated to serve Devizes, Chippenham and the local area.

LOCATION

The property is situated on the popular Bath Road Business Centre, fronting the A361 Bath Road on the north east side of Devizes, approximately 1/2 a mile from the town centre.

Devizes has a population of approximately 13,500 and is readily accessible to the county town of Trowbridge (11 miles), Chippenham (11 miles) and the cities of Bath (21 miles) and Salisbury (24 miles). The M4 motorway is approximately 14 miles to the north.

DESCRIPTION

Bath Road Business Centre comprises a range individual offices, workshops and storage units situated in a well maintained pleasant working environment.

The workshops and storage areas provide good open plan space with loading facilities together with WC and kitchenette.

SERVICE CHARGE

There is a service charge arrangement in place that covers the pro-rata costs to the estate of external repairs, building insurance, cleaning, maintenance of common parts and management costs.

VAT

All figures are exclusive of VAT, if applicable.

ACCOMMODATION

The floor areas for the units that are available are noted below:-

	Sq M	Sq Ft
Office C	25.46	274
Unit 1	432.50	4,655
Unit 2	89.74	966
Unit 7	177.72	1,913
Units D & E (Office/studio)	126.71	1,364
Units F & G (Office/studio)	88.26	950
Unit J	197.88	2,130

TENURE

The units are available by way of a new leases on flexible lease terms.

QUOTING RENTS

Unit	Rent / Annum	Estimated Service Charge
Office C	£3,000	£2,110 / annum
Unit 1	£31,000	£8,240 / annum
Unit 2	£6,500	£1,000 / annum
Unit 7	£12,000	£3,380 / annum
Units D & E	£11,500	£7,350 / annum
Units F & G	£8,000	£5,230 / annum
Unit J	£6,500	Not Applicable

BUSINESS RATES

Occupiers are encouraged to make their own enquiries regarding the rates that are payable through the valuation office website.

www.gov.uk/government/organisations/valuation-

EPC

Energy Performance Certificates are available through Carter Jonas Managing Agents Contact Sophie Salvidge Tel 01865 404482 or 07980891410.

VIEWINGS

Access for viewings can be provided however, in order to maintain safety for all parties prospective tenants are requested to strictly adhere to the latest government guidance concerning all Covid 19 rules.



SUBJECT TO CONTRACT

[illegible][illegible][illegible]

04	2020030	HIGHLIGHTED ROOM UNITS REMOVED	AWC	A
2	2020030	OFFICE F.I.D.F HIGHLIGHTED	AWC	A
1	2020030	UNITS IN ACCORD	AWC	A
REV	DATE	DESCRIPTION		

Carter Jones


Project : LEASE PLAN

Scale: 1:300 (S.A.) Date: 19/03/2019

Checked by: AMO Date: 100354

Checked by: ANO	Dwg No: J002400-12-01
-----------------	-----------------------



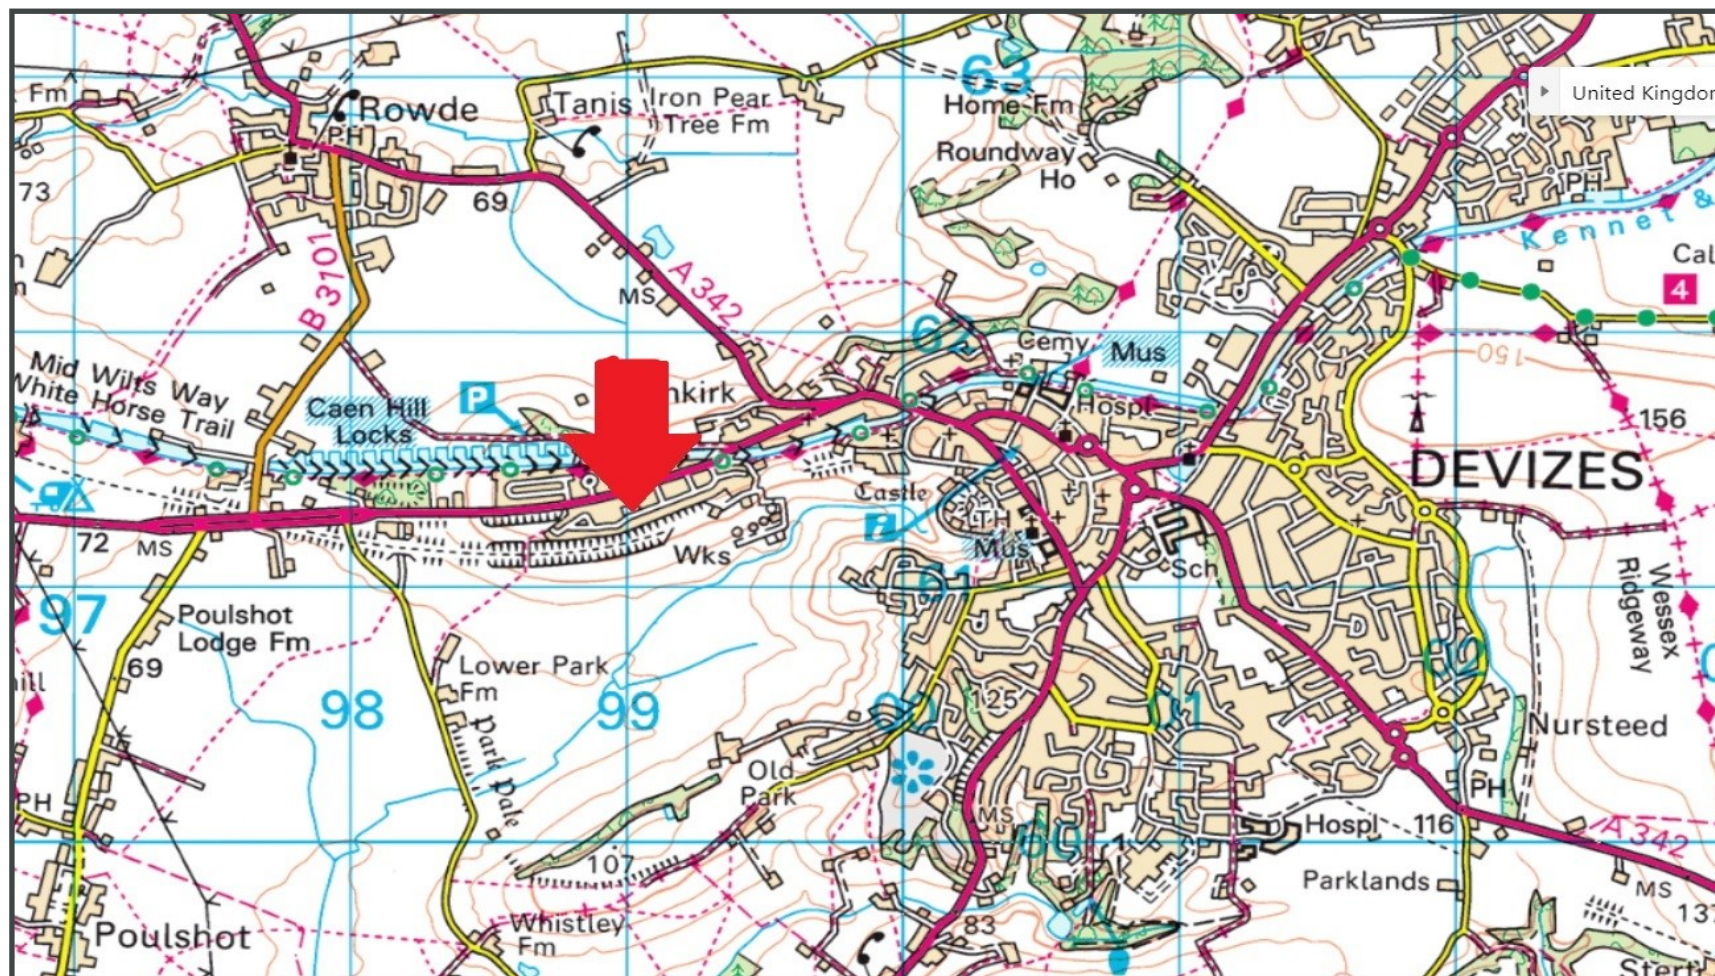

FURTHER INFORMATION

Should you require further information please contact:

carterjonas.co.uk

Colin Scragg FRICS

011225 747268 | 07974 399432

colin.scragg@carterjonas.co.uk

St Catherine's Court, Berkeley Place, Bristol, BS8 1BQ

Sophie Salvidge FARLA

01865 404482 | 07980891410

sophie.salvidge@carterjonas.co.uk

Mayfield House, 256 Banbury Road, Summertown, OX2 7DE

IMPORTANT INFORMATION

These particulars are for general information purposes only and do not represent an offer of contract or part of one. Carter Jonas has made every attempt to ensure that the particulars and other information provided are as accurate as possible and are not intended to amount to advice on which you should rely as being factually accurate. You should not assume that the property has all necessary planning, building regulations or other consents and Carter Jonas have not tested any services, facilities or equipment. Any measurements and distances given are approximate only. Purchasers must satisfy themselves of all of the aforementioned by independent inspection or otherwise. Although we make reasonable efforts to update our information, neither Carter Jonas LLP nor anyone in its employment or acting on its behalf makes any representations warranties or guarantees, whether express or implied, in relation to the property, or that the content in these particulars is accurate, complete or up to date. Our images only represent part of the property as it appeared at the time they were taken. If you require further information please contact us.

Carter Jonas