



CHARLEVILLE COURT, CHARLEVILLE ROAD, W14
£2,350 per month*

Carter Jonas

CHARLEVILLE COURT, CHARLEVILLE ROAD, W14

A charming one bedroom flat located in West Kensington in a purpose built block on the ground floor. EPC rating D


- One bedroom
- One bathroom
- Fifth floor
- Lift
- Wood floors
- West Kensington

THE PROPERTY

A charming one bedroom flat in the heart of West Kensington comprising of a spacious and bright living room, bedroom, separate kitchen and a bathroom.

LOCATION

Charleville Road is located in the grid of West Kensington and a short walk to both Barons Court and West Kensington underground stations it is also within easy access of all the shops, bars and restaurants the area has to offer.

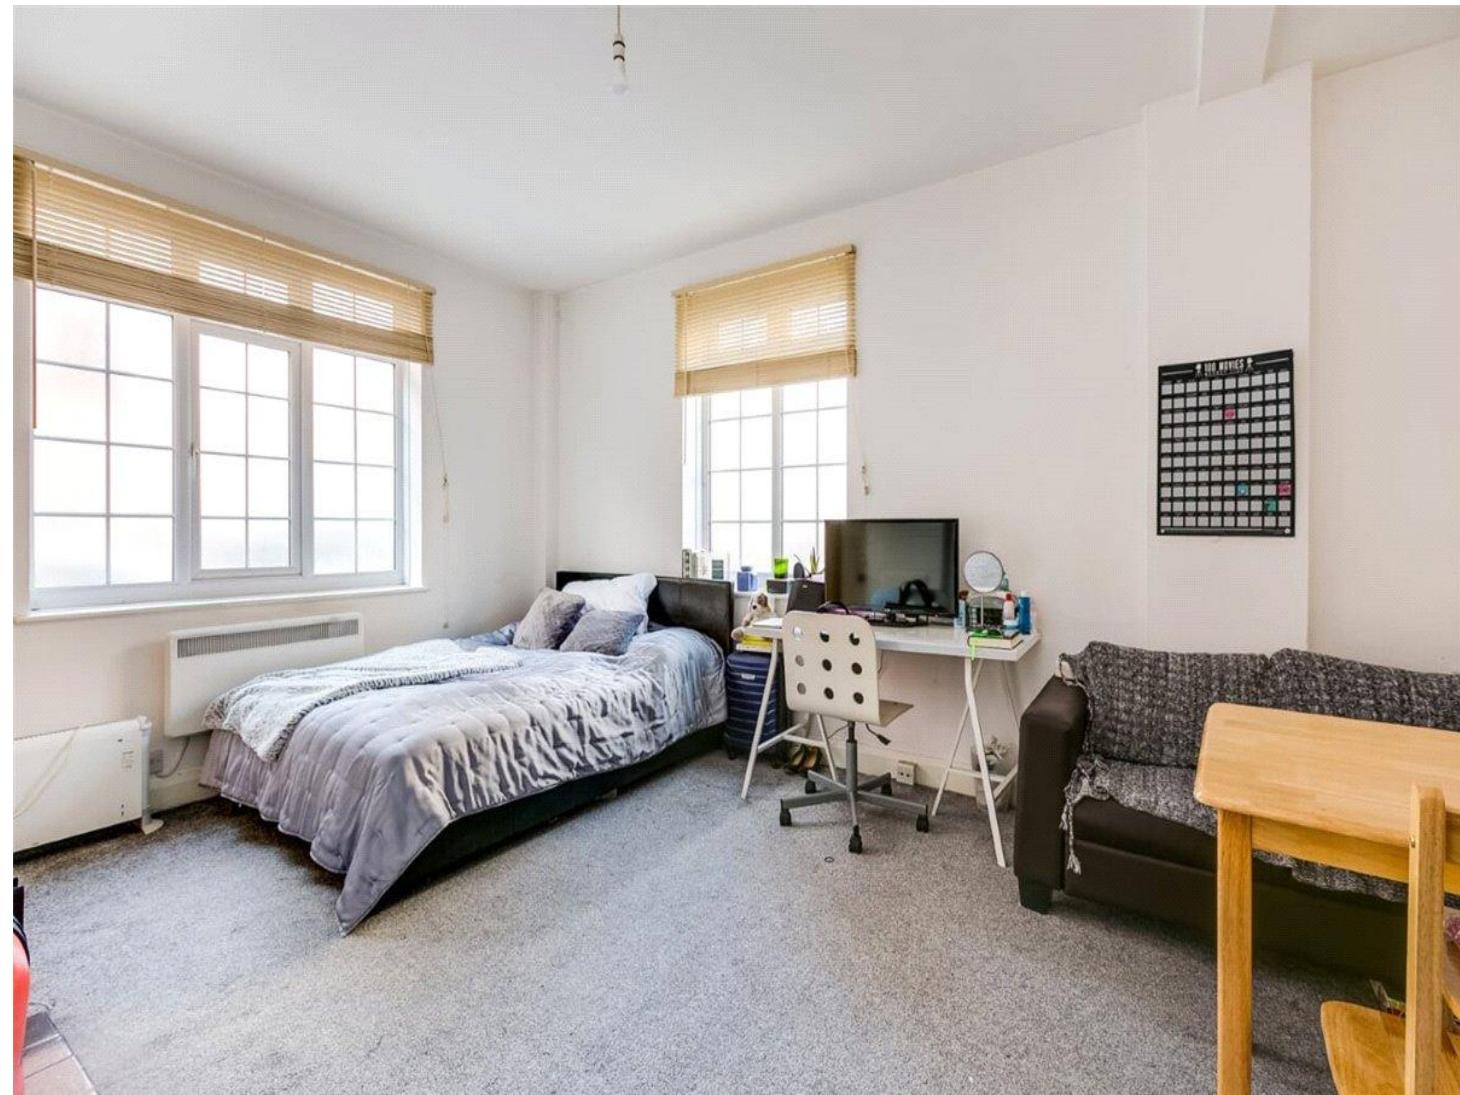

Holding deposit = 1 weeks rent
Security deposit = 5 weeks rent
Council tax band: D
Minimum term: 12 months

ADDITIONAL INFORMATION


Offers	Available for a minimum term of 12 months longer terms will be considered
Viewing	Strictly by appointment
Local Authority	Hammersmith & Fulham – band D



Charleville Court, W14

Approximate gross internal area

44.13 sq m / 475 sq ft

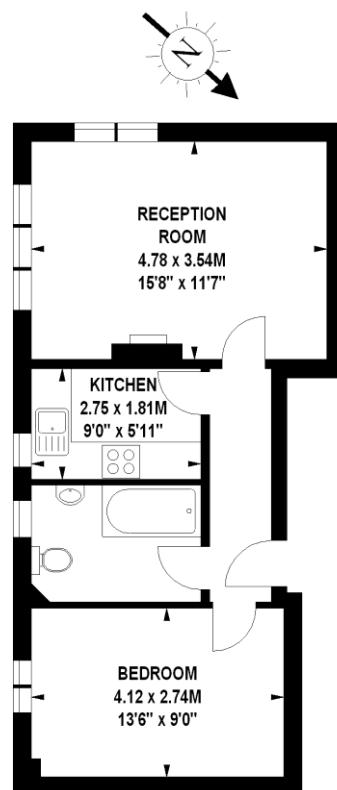


Ground Floor

The floor plan is not to scale and measurements and areas shown are approximate and therefore should be used for illustrative purposes. The plan has been prepared in accordance with the RICS code of Measuring and whilst we have confidence in the information produced, it must not be relied on.

If there is any aspect of particular importance, you should carry out or commission your own inspection of the property.

Copyright of FeaturePRO.

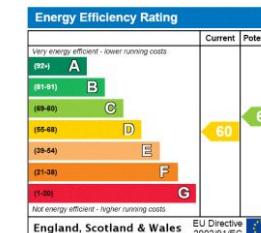

T: 020 7751 8898

361 Fulham Palace Road, London, SW6 6TA

E: parsonsgreen.residential.lettings@carterjonas.co.uk

carterjonas.co.uk
Offices throughout the UK

A member of

Classification L2 - Business Data

IMPORTANT INFORMATION

Our property particulars do not represent an offer or contract, or part of one. The information given is without responsibility on the part of the agents, seller(s) or lessor(s) and you should not rely on the information as being factually accurate about the property, its condition or its value. Neither Carter Jonas LLP nor anyone in its employment or acting on its behalf has authority to make any representation or warranty in relation to this property. We have not carried out a detailed survey, nor tested the services, appliances or fittings at the property. The images shown may only represent part of the property and are as they appeared at the time of being photographed. The areas, measurements and distances are approximate only. Any reference to alterations or use does not mean that any necessary planning permission, building regulation or other consent has been obtained. The VAT position relating to the property may change without notice. Administration fees may apply depending on tenancy type. Please contact your local branch for this information.