



STRATTON STREET, LONDON, W1J
£2,076.92 per week*

Carter Jonas

FLAT 3, STRATTON STREET, LONDON, W1J

A luxurious two-bedroom, two-bathroom lateral apartment in a prestigious red brick building on Stratton Street, Mayfair.

- Air conditioning
- Lift
- Porter
- Modern
- Newly renovated
- Prime location
- Furnished
- Ground floor

THE PROPERTY


Situated on the highly coveted Stratton Street in the heart of Mayfair, this spacious and impeccably presented two-bedroom, two-bathroom lateral apartment offers elegant living within a striking red brick period building. Just moments from the open green spaces of Green Park and the refined surroundings of Berkeley Square, this exceptional residence combines classic architectural detail with modern-day luxury.

The apartment boasts a generous layout, featuring two large double bedrooms, each complemented by stylish en-suite bathrooms finished to a high standard. A separate guest WC adds further convenience, while the expansive lateral configuration ensures a seamless flow throughout the property.

The light-filled reception room provides an impressive space for entertaining or relaxing, with high ceilings and large windows that create a bright and inviting atmosphere. The fully integrated kitchen is equipped with premium appliances, sleek cabinetry, and ample storage, offering both functionality and elegance.

Designed with comfort in mind, the apartment also benefits from air conditioning, lift access, and a daytime porter, ensuring a secure and hassle-free lifestyle. The décor is neutral and sophisticated throughout, allowing incoming residents to personalise the space with ease.

Perfectly positioned on one of Mayfair's most discreet and desirable streets, the apartment enjoys immediate access to an array of world-class dining, luxury shopping, and exclusive private members' clubs. Green Park Underground Station (Jubilee, Piccadilly, and Victoria lines) is just a short walk away, offering fast and convenient links across Central London and beyond.

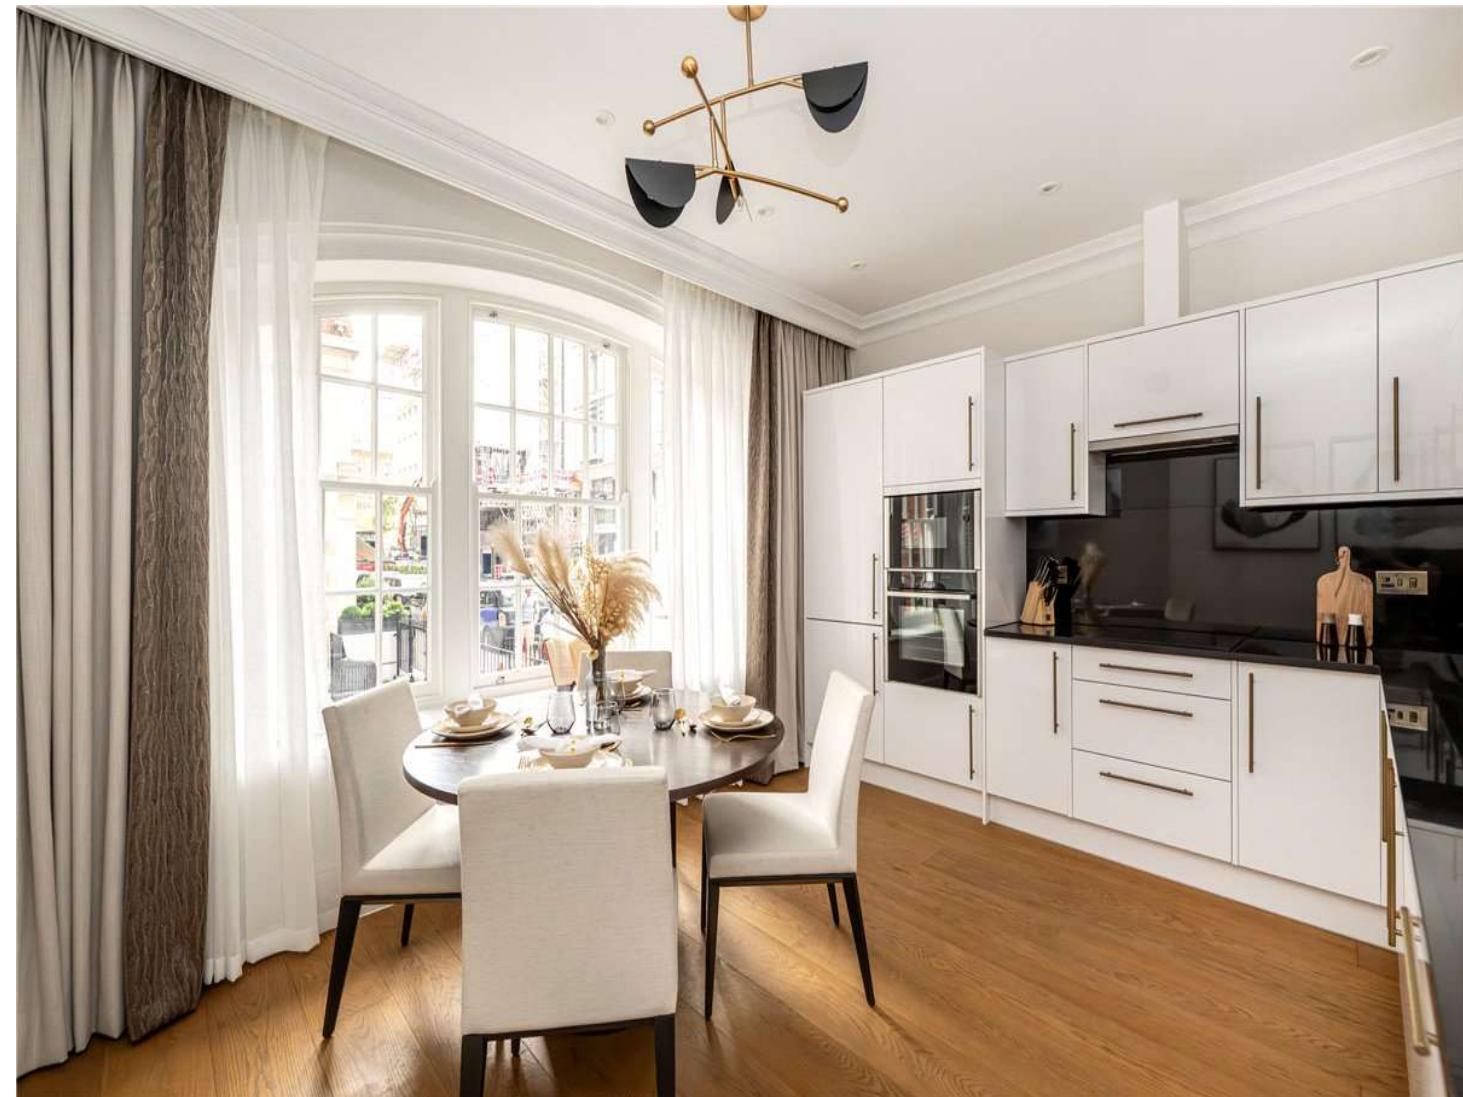

ADDITIONAL INFORMATION

Offers	Available for a minimum term of 12 months longer terms will be considered
Viewing	Strictly by appointment
Local Authority	- Council Tax Band

NHA

The deposit will be £12,461.52 at a rental value of £2,076.92 (asking price). Holding deposit = 1 weeks rent of £2,076.92

Deposit is 6 weeks rent (£2,076.92 pw = £12,461.52 deposit)

Minimum Term 12 months





Closest tube: Green Park

Council Tax Band H

Local Authority: City of Westminster


Main heating: Warm air, Electric

Copper Broadband

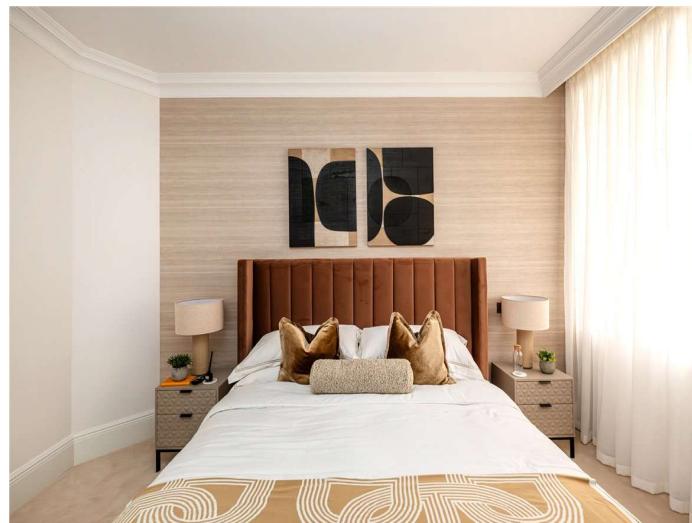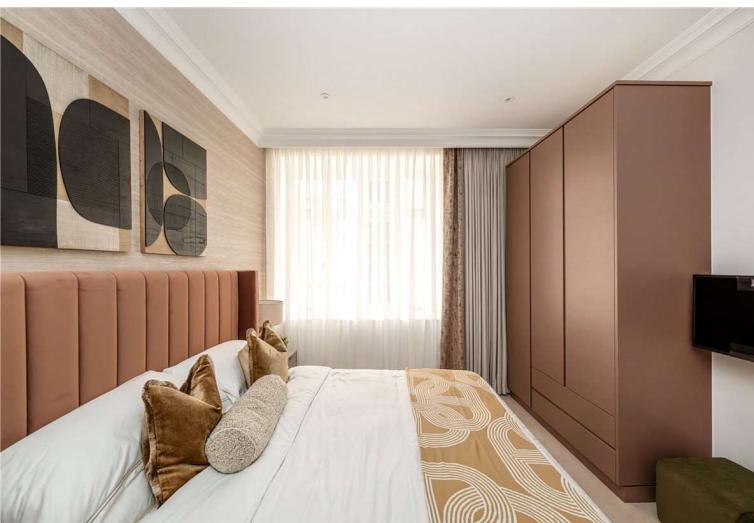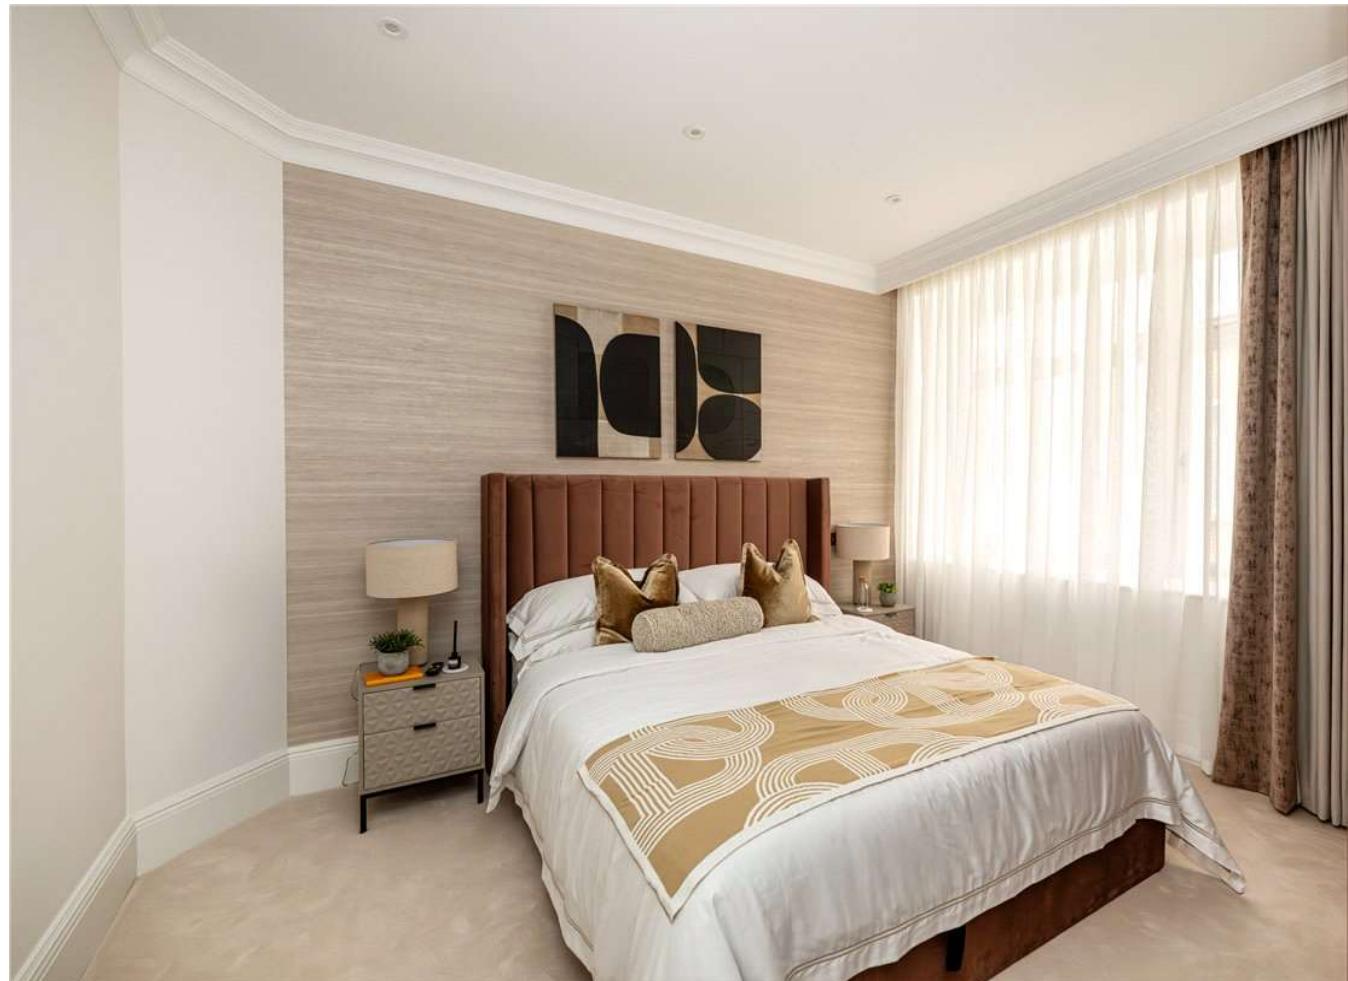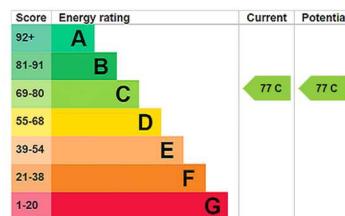

Stratton Street, W1J

Approx. Gross Internal Area 1158 Sq Ft - 107.58 Sq M

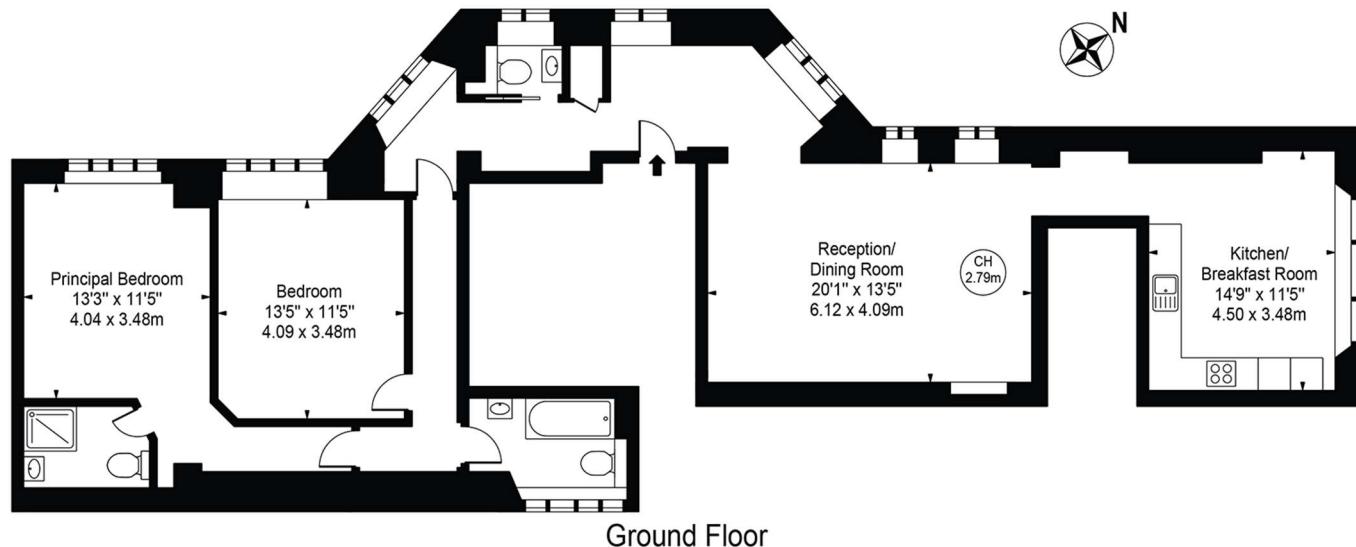

For Illustration Purposes Only - Not To Scale

This floor plan should be used as a general outline for guidance only and does not constitute in whole or in part an offer or contract. Any intending purchaser or lessee should satisfy themselves by inspection, searches, enquiries and full survey as to the correctness of each statement. Any areas, measurements or distances quoted are approximate and should not be used to value a property or be the basis of any sale or let.

Copyright Morriarti Photography & Design LTD



T: 020 7493 0676

18 Davies Street, Mayfair, London, W1K 3DS

E: mayfair@carterjonas.co.uk

A member of



Exclusive UK affiliate of

CHRISTIE'S
INTERNATIONAL REAL ESTATE

IMPORTANT INFORMATION

These particulars are for general information purposes only and do not represent an offer or contract or part of one. Carter Jonas or anyone in their employment has made every attempt to ensure that the particulars and other information provided are as accurate as possible and they are not intended to amount to advice on which you should rely as being factually accurate. Full information which may be relevant to your decision regarding the property can be found on the property listing on carterjonas.co.uk or a separately available material information sheet, and we would advise you to consult the details of any material information prior to any offer being submitted. You should not assume that the property has all necessary planning, building regulations or other consents and Carter Jonas has not tested any services, facilities, or equipment. Any measurements and distances given are approximate only. Where Carter Jonas has not provided a floorplan by a third party, we cannot guarantee that the floorplan has been measured in accordance with IPMS. Purchasers or prospective tenants must satisfy themselves of all of the aforementioned by independent inspection or otherwise. Our images only represent part of the property as it appeared at the time they were taken and do not represent the furnishings included; these are confirmed in a separate inventory. If you require further information, please contact us. *Administration fees may apply depending on tenancy type. Please contact your local branch for this information.