



SEYMOUR MEWS, MARYLEBONE, W1H
£885 per week*

Carter Jonas

SEYMOUR MEWS MARYLEBONE LONDON W1H 6BE

- Professionally managed by The Portman Estate
- Modern finish
- One Bedroom
- One Bathroom
- Open plan kitchen and reception
- First floor
- Wooden flooring
- Built in storage
- Unfurnished or furnished (at separate cost)

THE PROPERTY

Boasting a well-proportioned reception room with direct access to a semi open-plan kitchen, this apartment offers excellent space for both lounge and dining arrangements.

The property is professionally managed by The Portman Estate.

Seymour Mews is located near the vibrant Hyde Park Estate, one of the world's most famous urban parks. Mayfair and Knightsbridge are both within a leisurely stroll, as are the West End, Marylebone, and Portman Village. It is conveniently located near Paddington stations, which serve the Heathrow Express, National Rail, Circle, District, Bakerloo, Crossrail, and Hammersmith & City Lines, as well as Marble Arch Underground Station, which serves the Central line.

The Portman Estate is a prestigious property portfolio located in the heart of central London,

covering 110 acres of prime real estate in Marylebone. Renting through The Portman Estate comes with the advantage of an in-house property management team, providing responsive, hands-on service to ensure residents' needs are met quickly and efficiently. This dedicated team helps maintain the quality of living, handling everything from routine maintenance to emergency repairs, making the rental experience hassle-free.

A superbly presented apartment located within easy access of Marylebone High Street and local transport links.



Holding deposit is 1 week's rent = £885 (at asking price)

Security deposit is 5 week's rent = £4,425 (at asking price)


Council Tax Band E

For the latest information on broadband and mobile coverage, please visit [/checker](#). Ofcom for the most up-to-date details

ADDITIONAL INFORMATION


Viewing	Strictly by appointment
---------	-------------------------

Local Authority	Westminster City Council - Council Tax Band E
-----------------	---

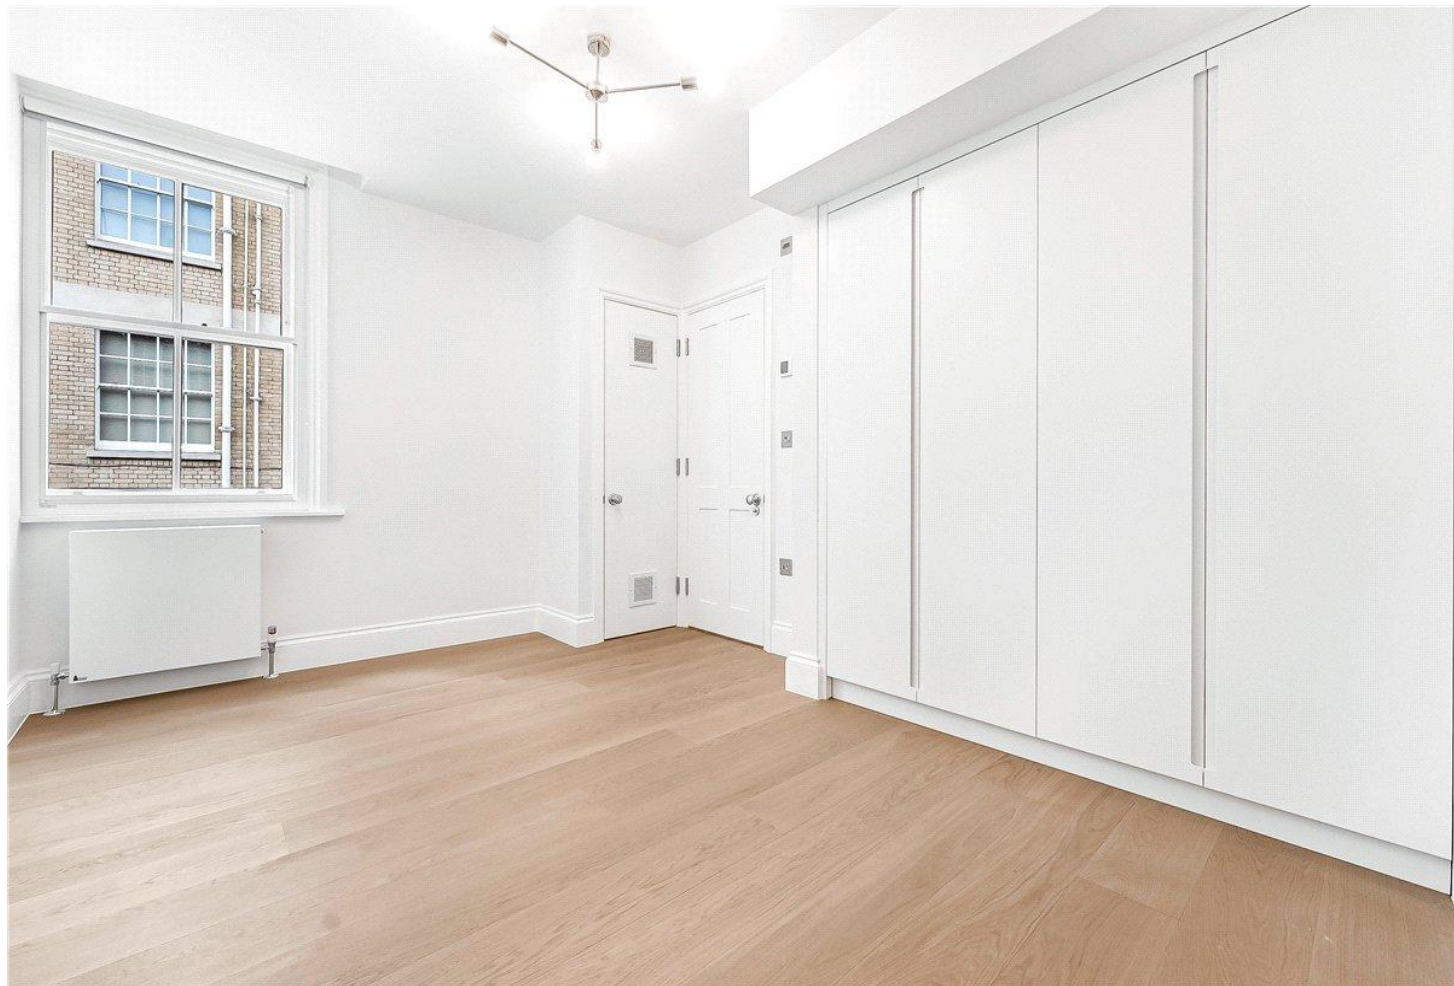

Seymour Mews W1H

Approx. Gross Internal Area 647 Sq Ft - 60.11 Sq M

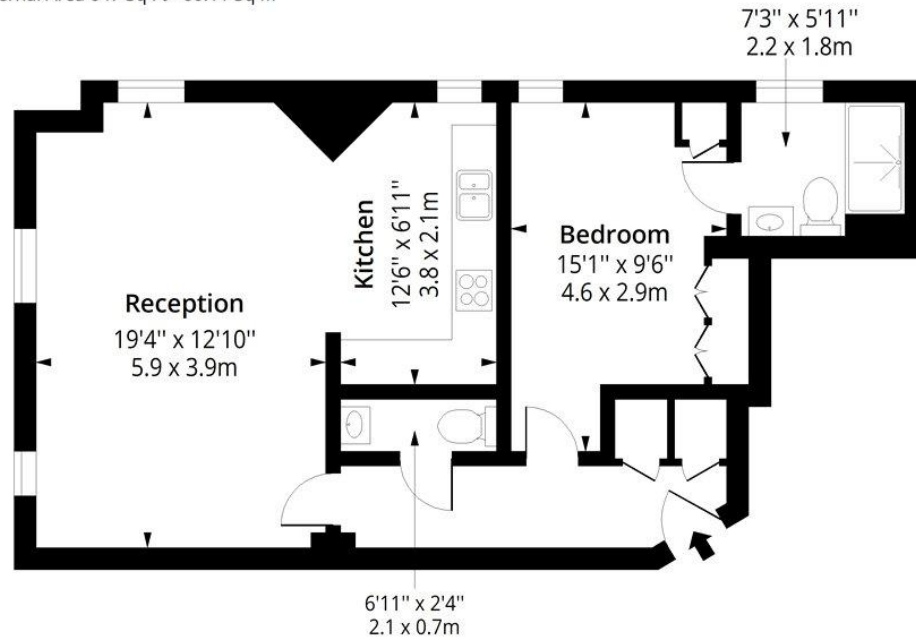

First Floor

Floor Area 647 Sq Ft - 60.11 Sq M



Measured according to RICS IPMS2. Floor plan is for illustrative purposes only and is not to scale. Every attempt has been made to ensure the accuracy of the floor plan shown, however all measurements, fixtures, fittings and data shown are an approximate interpretation for illustrative purposes only. 1 sq m = 10.76 sq feet.

lpaplus.com

Date: 19/8/2026

T: 020 7486 8866

37 New Cavendish Street, London, W1G 9TL

E: marylebone.lettings@carterjonas.co.uk

A member of



Exclusive UK affiliate of

CHRISTIE'S
INTERNATIONAL REAL ESTATE

Classification L2 - Business Data



IMPORTANT INFORMATION

These particulars are for general information purposes only and do not represent an offer or contract or part of one. Carter Jonas or anyone in their employment has made every attempt to ensure that the particulars and other information provided are as accurate as possible and they are not intended to amount to advice on which you should rely as being factually accurate. Full information which may be relevant to your decision regarding the property can be found on the property listing on carterjonas.co.uk or a separately available material information sheet, and we would advise you to confirm the details of any material information prior to any offer being submitted. You should not assume that the property has all necessary planning, building regulations or other consents and Carter Jonas has not tested any services, facilities, or equipment. Any measurements and distances given are approximate only. Where Carter Jonas has been provided with a floorplan by a third party, we cannot guarantee that the floorplan has been measured in accordance with IPMS. Purchasers or prospective tenants must satisfy themselves of all of the aforementioned by independent inspection or otherwise. Our images only represent part of the property as it appeared at the time they were taken and do not represent the furnishings included; these are confirmed in a separate inventory. If you require further information, please contact us. *Administration fees may apply depending on tenancy type. Please contact your local branch for this information.