



LONDON ROAD, CHATTERIS, PE16  
£599,500

Carter Jonas

# LONDON ROAD, CHATTERIS, PE16

The Coach House is a fully restored and extended four bedroom detached house, with contemporary interior yet maintaining many beautiful original features such as arch windows and impressive oak beams.

The welcoming entrance hall is flooded with natural light through the newly added skylight. Leading off to the right is the kitchen/dining room with French doors opening onto the garden. The kitchen is a contemporary style with quartz worktops and integrated appliances to include double oven, full height fridge and freezer, dishwasher, wine fridge and hot water tap.


To the left of the entrance hall is an impressive dining room with double height ceiling. A useful utility room leads to the ground floor shower room featuring an archway window and sink basin within what was the original fireplace.

Two double bedrooms with built in wardrobes sit just off the generously sized living room which features floor to ceiling windows and a soft engineered oak floor.

Upstairs the principle suite is a calming place to retreat to. With en-suite bathroom, dressing area and original oak beams this has to be seen to be fully appreciated. An impressive family bathroom, study/fourth bedroom and large storage room complete this one of a kind home.

Outside is a private garden, with oak framed cart lodge for up to 3 cars.


**THIS BEAUTIFUL FOUR BEDROOM DETACHED HOME HAS BEEN CAREFULLY RESTORED TO CREATE A CONTEMPORARY FAMILY HOME OFFERING VERSATILE ACCOMODATION.**

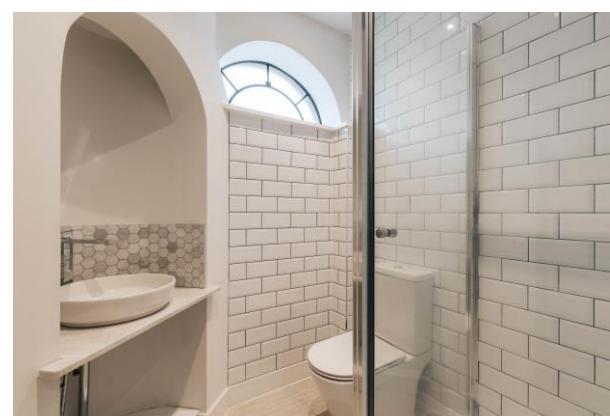


Classification L2 - Business Data

## AMENITIES

- 10 Year New Home Warranty
- Fully Restored and Extended
- Contemporary Kitchen with Central Island
- High Specification Finish Throughout
- Enclosed Garden to Rear
- Oak Framed Cartlodge with EV Charger
- Versatile Accommodation
- Popular Location

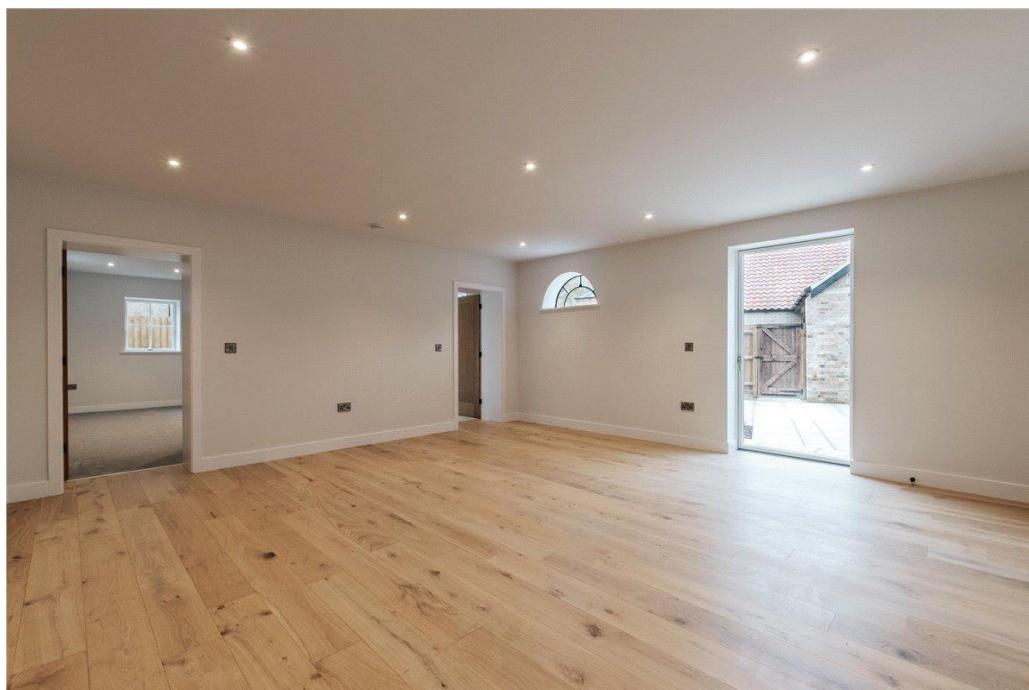

## Coach House

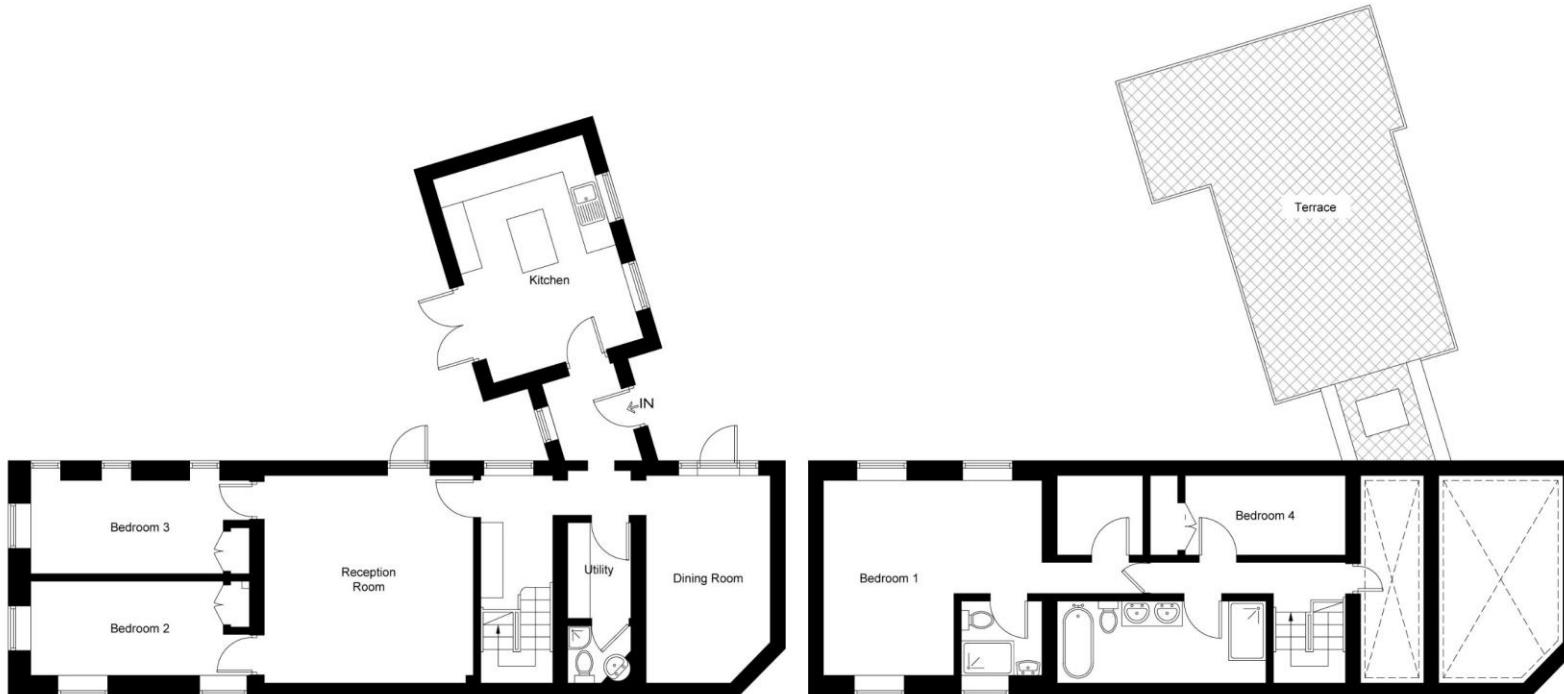

This plan is not to scale and must be used as layout guidance only. All measurements and areas are approximate and should not be relied upon to provide accurate information. This plan must not be relied upon when making property valuations, design considerations or any other such relevant decisions. We accept no responsibility or liability (whether in contract, tort or otherwise) in relation to any loss whatsoever arising from or in connection with any use of this plan or the adequacy, accuracy or completeness of it or any information within it.

**Cambridge New Homes 01223 403330**

cambridge@carterjonas.co.uk  
The Marque, 141 Hills Road, Cambridge, CB2 8RJ

**carterjonas.co.uk**  
Offices throughout the UK

*Exclusive UK affiliate of*

**CHRISTIE'S**  
INTERNATIONAL REAL ESTATE

### IMPORTANT INFORMATION

These particulars are for general information purposes only and do not represent an offer of contract or part of one. Carter Jonas has made every attempt to ensure that the particulars and other information provided are as accurate as possible and are not intended to amount to advice on which you should rely as being factually accurate. You should not assume that the property has all necessary planning, building regulations or other consents and Carter Jonas have not tested any services, facilities or equipment. Any measurements and distances given are approximate only. Purchasers must satisfy themselves of all of the aforementioned by independent inspection or otherwise. Although we make reasonable efforts to update our information, neither Carter Jonas LLP nor anyone in its employment or acting on its behalf makes any representations warranties or guarantees, whether express or implied, in relation to the property, or that the content in these particulars is accurate, complete or up to date. Our images only represent part of the property as it appeared at the time they were taken. If you require further information please contact us.