



STRATTON STREET, LONDON, W1J
£4,385 per week*

Carter Jonas

FLAT 7, STRATTON STREET, LONDON, W1J 8LH

LOCATION

Stratton Street offers a peaceful and discreet setting in the heart of Mayfair, while placing London's finest amenities within easy reach. Residents enjoy proximity to Green Park, Berkeley Square, Bond Street's designer boutiques, world-class restaurants, and exclusive members' clubs. Green Park Underground Station (Jubilee, Piccadilly, and Victoria lines) is just a short walk away, providing excellent transport links across the capital.

THE PROPERTY

Located on the highly sought-after Stratton Street in the heart of Mayfair, this exceptional three-bedroom, three-bathroom duplex penthouse offers a unique combination of classic period charm and contemporary living. Set within a distinguished red brick building, the property provides a luxurious, private residence in one of London's most prestigious addresses.

Arranged over two floors, the apartment boasts a thoughtful layout that maximises space, light, and functionality. The reception area is bright and inviting, perfect for both relaxing and entertaining, while the fully fitted, high-specification kitchen offers integrated appliances and generous storage. Three spacious double bedrooms each benefit from their own en-suite bathroom, ensuring comfort and privacy for residents and guests. A separate guest WC adds further convenience.

Throughout, the penthouse has been finished to an exacting standard, with neutral, elegant décor, comfort cooling, and premium fixtures and fittings. Lift access, a welcoming day porter, and a secure, well-maintained building contribute to a superior living experience.

NHA

The deposit will be £26,307.72 at a rental value of £4,384.62 (asking price).

Holding deposit = 1 weeks rent of £4,384.62

A stunning three-bedroom, three-bathroom duplex penthouse on the prestigious Stratton Street, Mayfair. Set within a distinguished period building. Moments from Green Park, Bond Street, and top dining.



Deposit is 6 weeks rent (£4,384.62 pw = £26,307.72 deposit)

Minimum Term 12 months

Main heating: Warm air, Electric

Hot water: Electric immersion


Parking: None included with apartment / On street may be available:
For eligibility for resident parking permits, please refer to the
Westminster council website <https://www.westminster.gov.uk/parking>
website for further details.

Mobile phone coverage and speeds can be checked here:
checker.ofcom.org.uk, however, all providers are predicted to have
good levels of service inside at this property.

Broadband speeds can be checked here: checker.ofcom.org.uk.

ADDITIONAL INFORMATION

Offers	Available for a minimum term of 12 months longer terms will be considered
Viewing	Strictly by appointment
Local Authority	Westminster City Council - Council Tax Band H

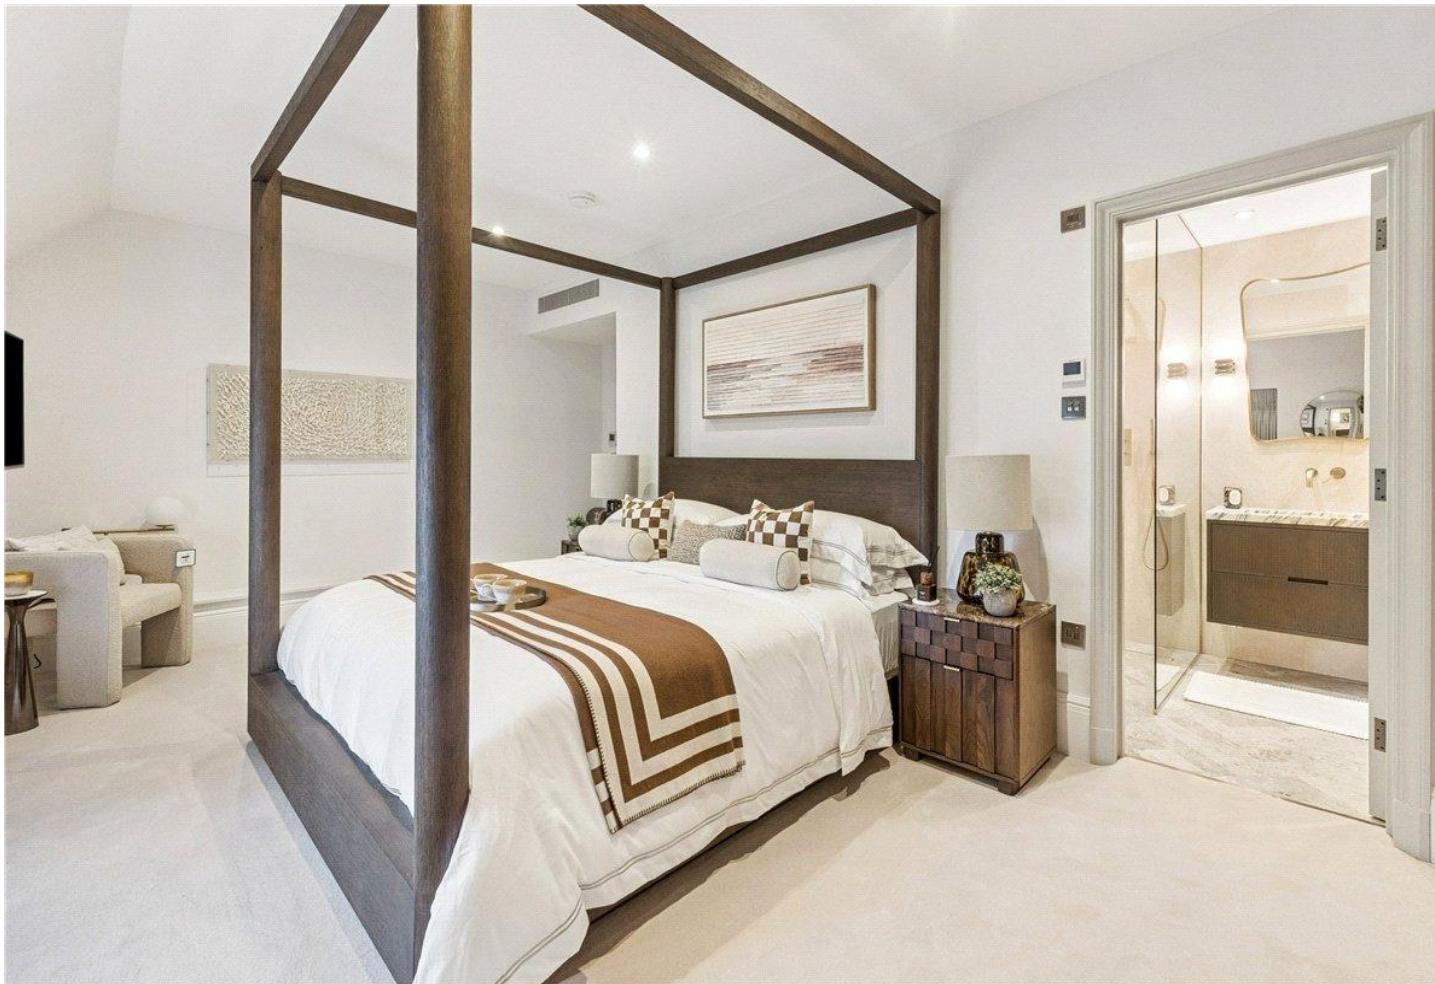

Stratton Street, W1J


Gross internal area (approx)

167.58 sq m (1,804 sq ft)


For Identification purposes Only. Not To Scale.

All Calculations include Any/All Areas Under 1.5 m Head Height.

* As Defined by RICS - Code of Measuring Practice.

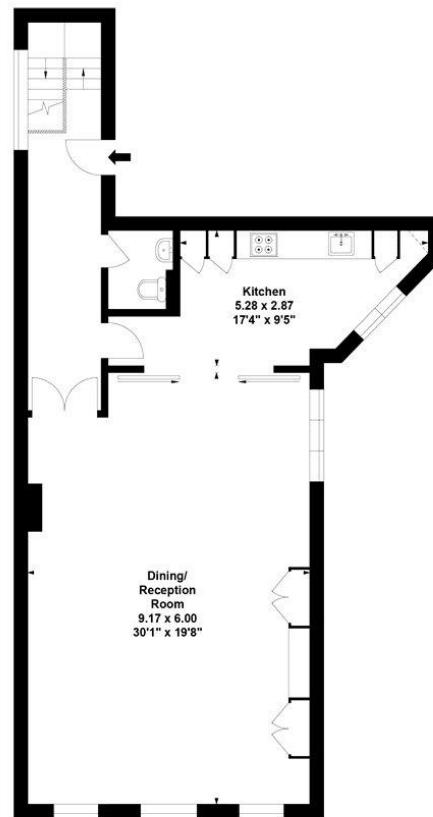

Fourth Floor

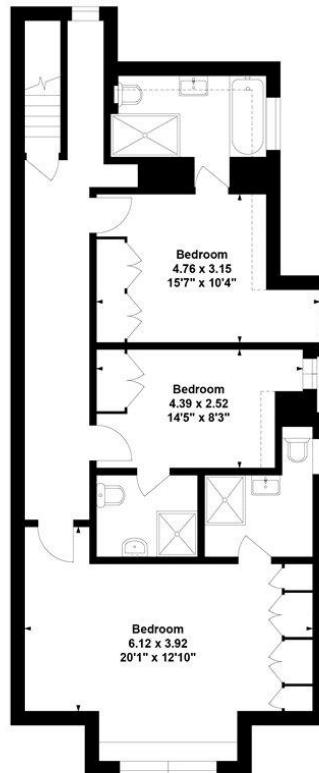

Fifth Floor



T: 020 7493 0676

18 Davies Street, Mayfair, London, W1K 3DS

E: mayfair@carterjonas.co.uk

A member of



Exclusive UK affiliate of

CHRISTIE'S
INTERNATIONAL REAL ESTATE

IMPORTANT INFORMATION

These particulars are for general information purposes only and do not represent an offer or contract or part of one. Carter Jonas or anyone in their employment has made every attempt to ensure that the particulars and other information provided are as accurate as possible and they are not intended to amount to advice on which you should rely as being factually accurate. Full information which may be relevant to your decision regarding the property can be found on the property listing on carterjonas.co.uk or a separately available material information sheet, and we would advise you to confirm the details of any material information prior to any offer being submitted. You should not assume that the property has all necessary planning, building regulations or other consents and Carter Jonas has not tested any services, facilities, or equipment. Any measurements and distances given are approximate only. Where Carter Jonas has been provided with a floorplan by a third party, we cannot guarantee that the floorplan has been measured in accordance with IPMS. Purchasers or prospective tenants must satisfy themselves of all of the aforementioned by independent inspection or otherwise. Our images only represent part of the property as it appeared at the time they were taken and do not represent the furnishings included; these are confirmed in a separate inventory. If you require further information, please contact us. *Administration fees may apply depending on tenancy type. Please contact your local branch for this information.