



**DEVONSHIRE PLACE, MARYLEBONE, W1G**  
£1,995 per week\*

**Carter Jonas**

# **GROUND AND LOWER GROUND FLOOR FLAT, DEVONSHIRE PLACE, MARYLEBONE, LONDON, W1G 6JT**

- 4 Bedrooms
- 3 Bathrooms (2 en-suite)
- Open-plan Kitchen/Reception
- Guest WC
- Utility Room
- Balcony
- Courtyard

## **THE PROPERTY**

The apartment comprises of a modern, open plan kitchen/reception room, four bedrooms, of which the master has an ensuite bathroom and another has an ensuite shower room, an additional shower room, a guest WC and a utility room.

The property benefits from wooden flooring throughout, plenty of built in storage, a balcony and a private courtyard.

The property is professionally managed by the Howard de Walden Estate.

Available for long term rental on an unfurnished basis or furnished (at separate cost).

Fibre Optic broadband provided by G Network is installed in the property for the tenant's use, as a complimentary service provided by the Howard de Walden Estate.

Holding deposit is 1 week's rent = £1,995 (at asking price)

Security deposit is 5 week's rent = £9,975 (at asking price £1,995pw)

Minimum Term 12 months

Council Tax Band F



## **Extremely spacious four-bedroom apartment located on a prime street in the heart of Marylebone Village.**



Marylebone still looks and feels something like the village it was 400 years ago and the handsome Georgian development it was 250 years ago. Its High Street in particular is a pleasure to visit; the atmosphere is a bit more cosmopolitan than other parts of the city, and at the same time, a little more relaxed. A pristine haven a short walk from Oxford Circus filled with squares of tall, beautifully proportioned Georgian houses.



## ADDITIONAL INFORMATION

Offers	Available for a minimum term of 12 months longer terms will be considered
Viewing	Strictly by appointment
Local Authority	Westminster City Council - Council Tax Band F

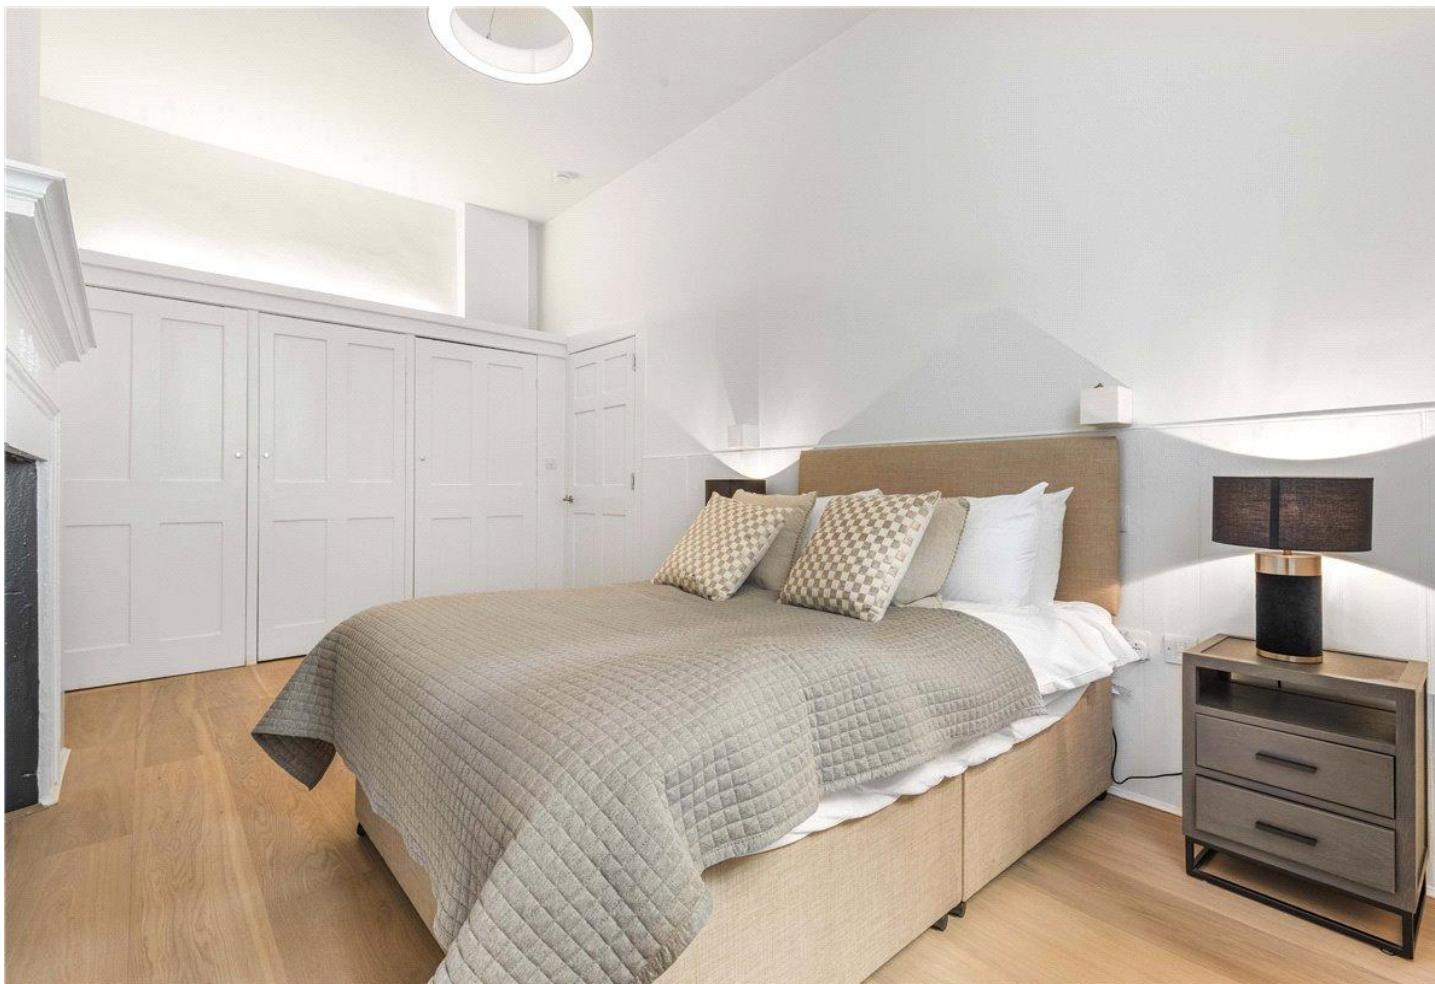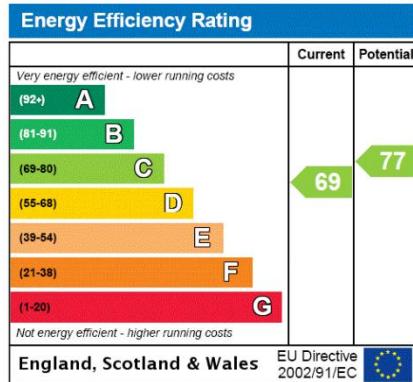

## Devonshire Place

Approximate Gross Internal Area = 2034 sq ft / 188.9 sq m

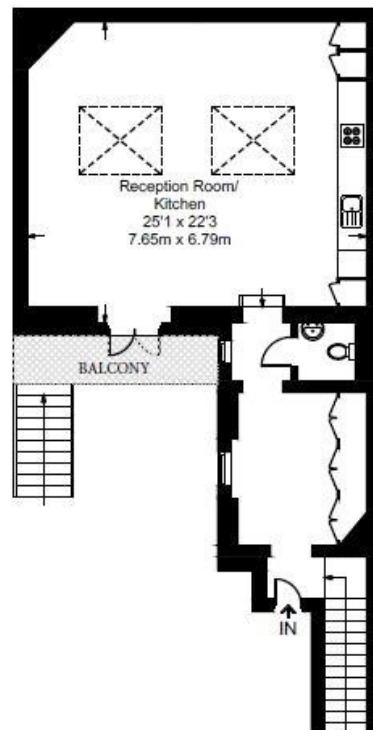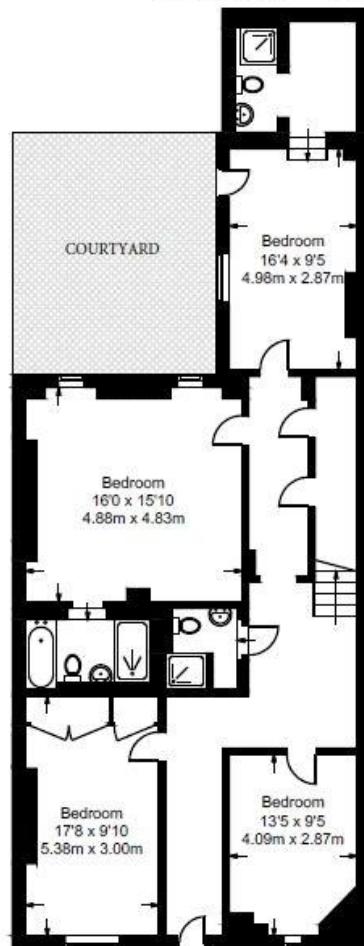

Not to scale, for guidance only and must not be relied upon as a statement of fact.  
All measurements and areas are approximate only and have been prepared in accordance with the current edition of the RICS Code of Measuring Practice.

**T: 020 7486 8866**

37 New Cavendish Street, London, W1G 9TL  
E: marylebone.lettings@carterjonas.co.uk


A member of



Classification L2 - Business Data

Exclusive UK affiliate of

**CHRISTIE'S**  
INTERNATIONAL REAL ESTATE

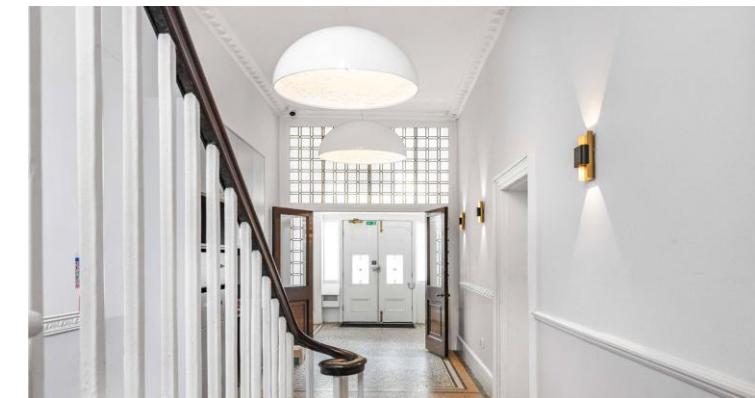

### IMPORTANT INFORMATION

These particulars are for general information purposes only and do not represent an offer or contract or part of one. Carter Jonas or anyone in their employment has made every attempt to ensure that the particulars and other information provided are as accurate as possible and they are not intended to amount to advice on which you should rely as being factually accurate. Full information which may be relevant to your decision regarding the property can be found on the property listing on [carterjonas.co.uk](http://carterjonas.co.uk) or a separately available material information sheet, and we would advise you to confirm the details of any material information prior to any offer being submitted. You should not assume that the property has all necessary planning, building regulations or other consents and Carter Jonas has not tested any services, facilities, or equipment. Any measurements and distances given are approximate only. Where Carter Jonas has been provided with a floorplan by a third party, we cannot guarantee that the floorplan has been measured in accordance with IPMS. Purchasers or prospective tenants must satisfy themselves of all of the aforementioned by independent inspection or otherwise. Our images only represent part of the property as it appeared at the time they were taken and do not represent the furnishings included; these are confirmed in a separate inventory. If you require further information, please contact us. **Administration fees may apply depending on tenancy type.** Please contact your local branch for this information.