

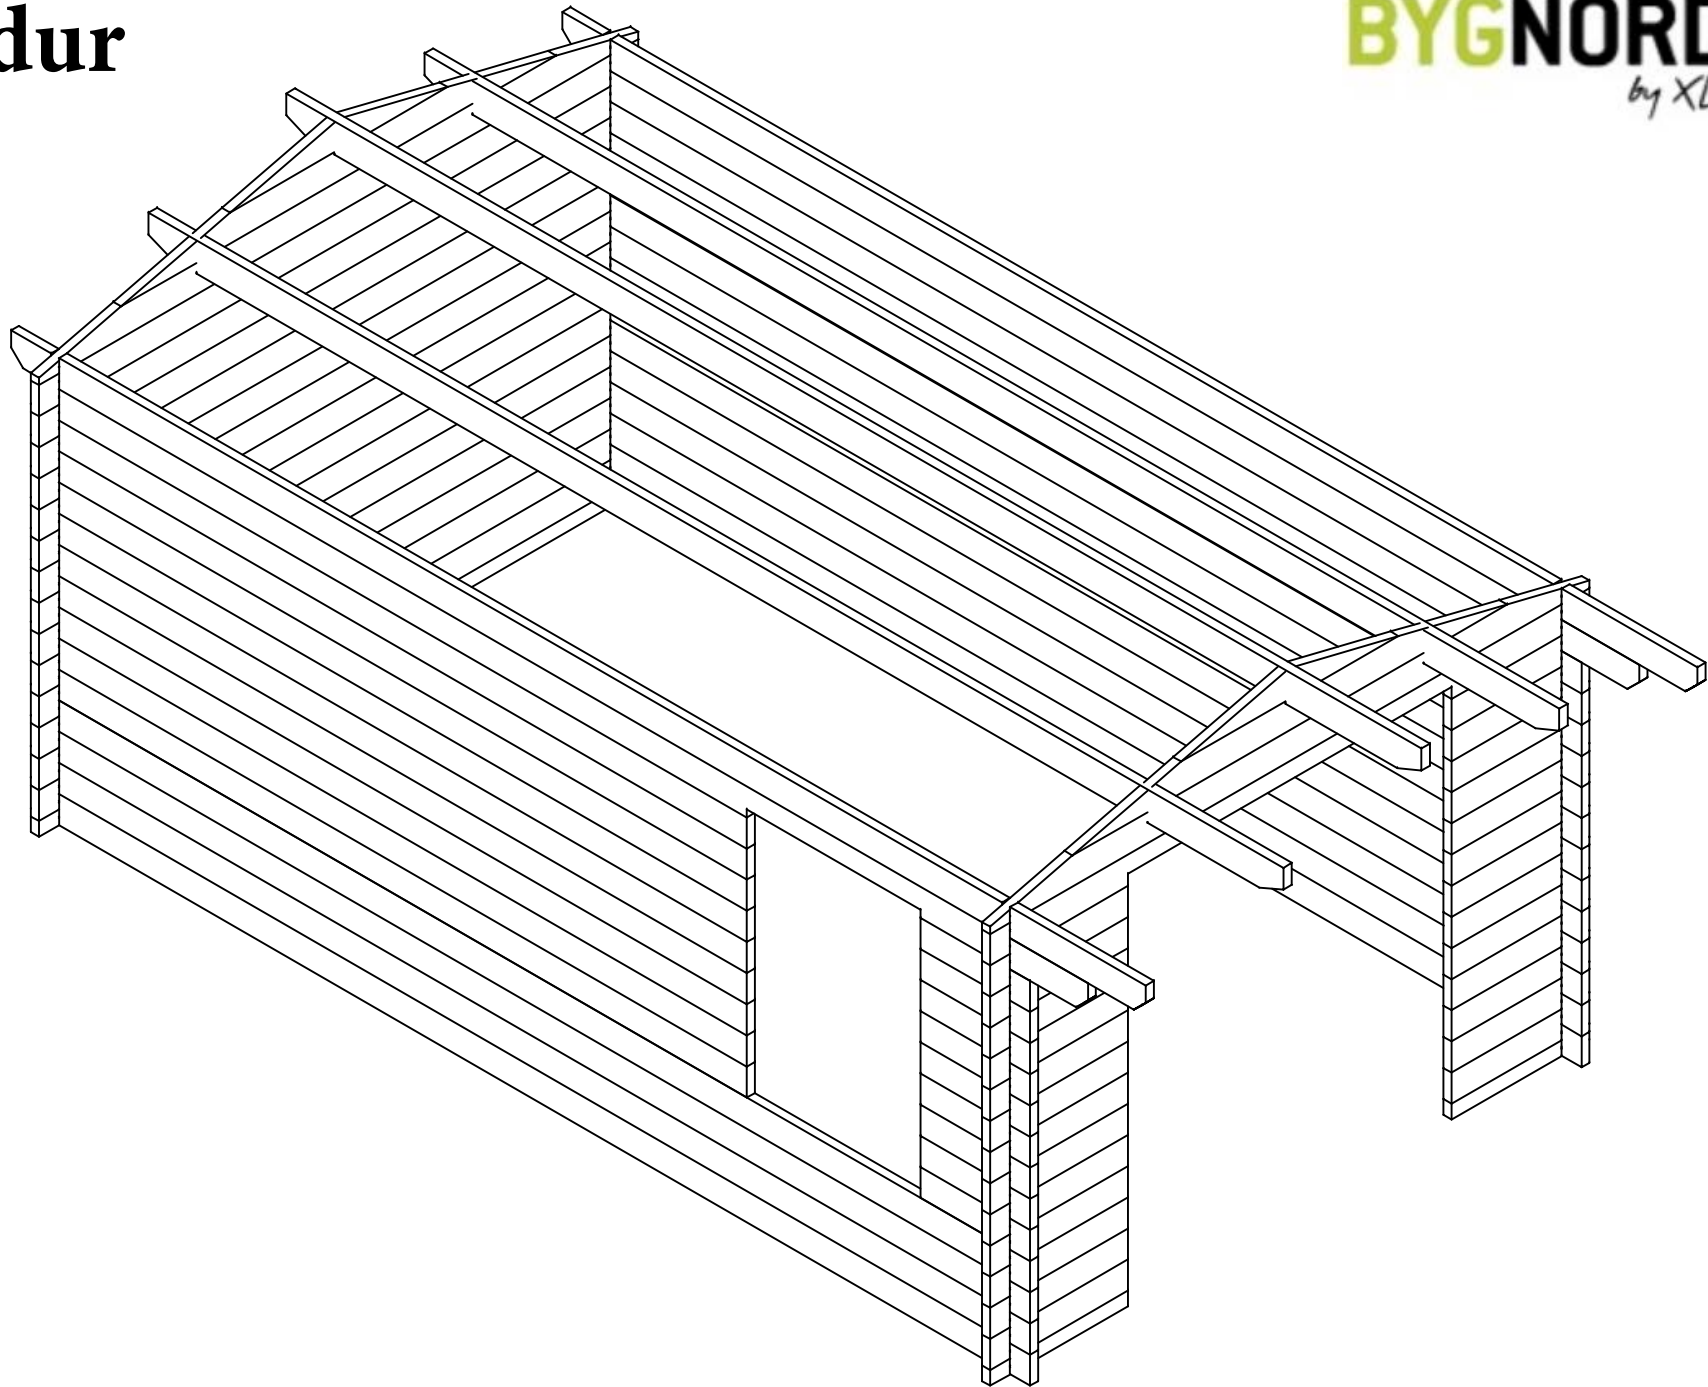




Hildur

BYGNORDIC
by XL-BYG

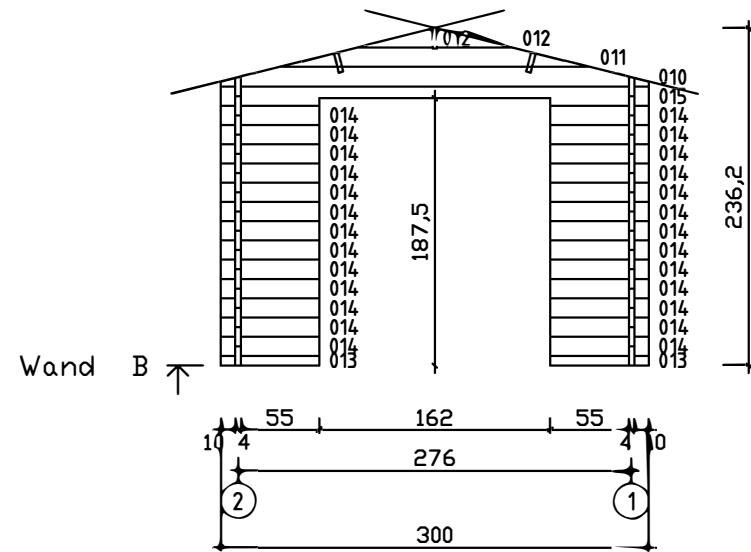


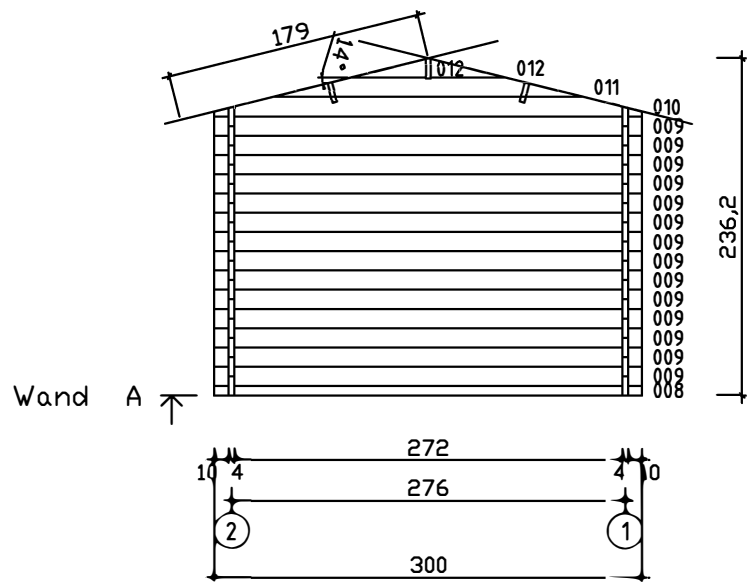


















Kood	Hildur	Leht	2
Joonis	Wand A	Mootkava	1:50
Materjal	4,0x13,5	Kuup.	03.05.2016
Joonestas	File		

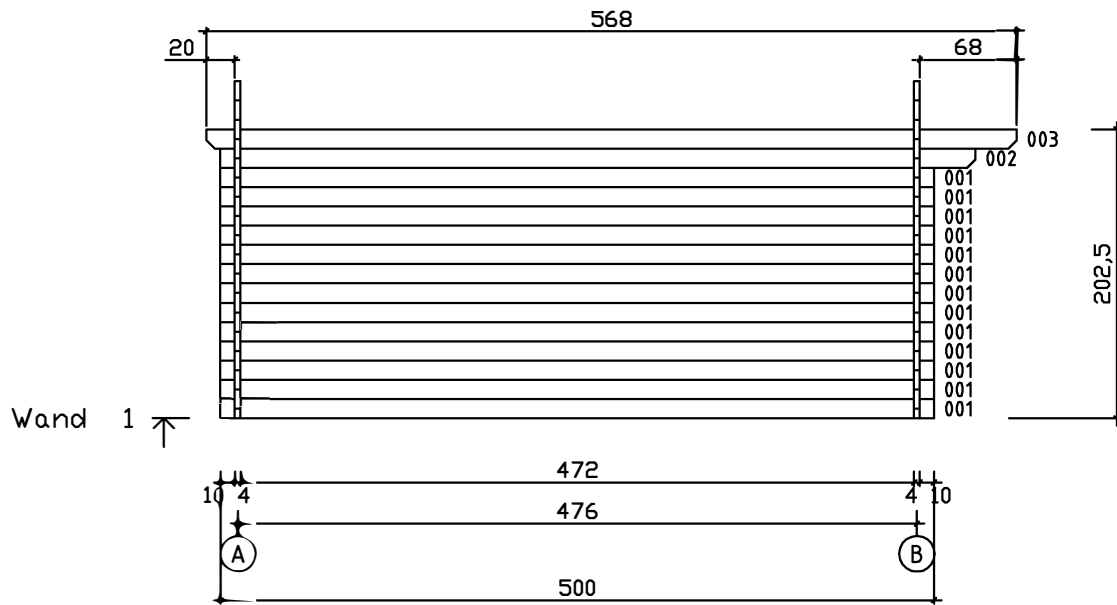
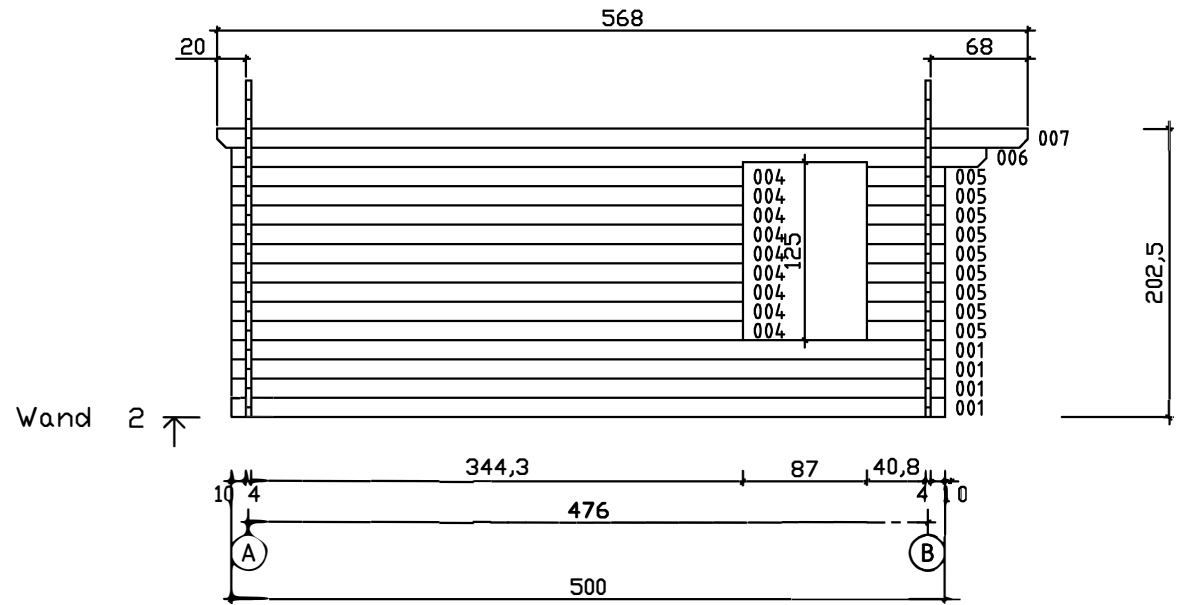




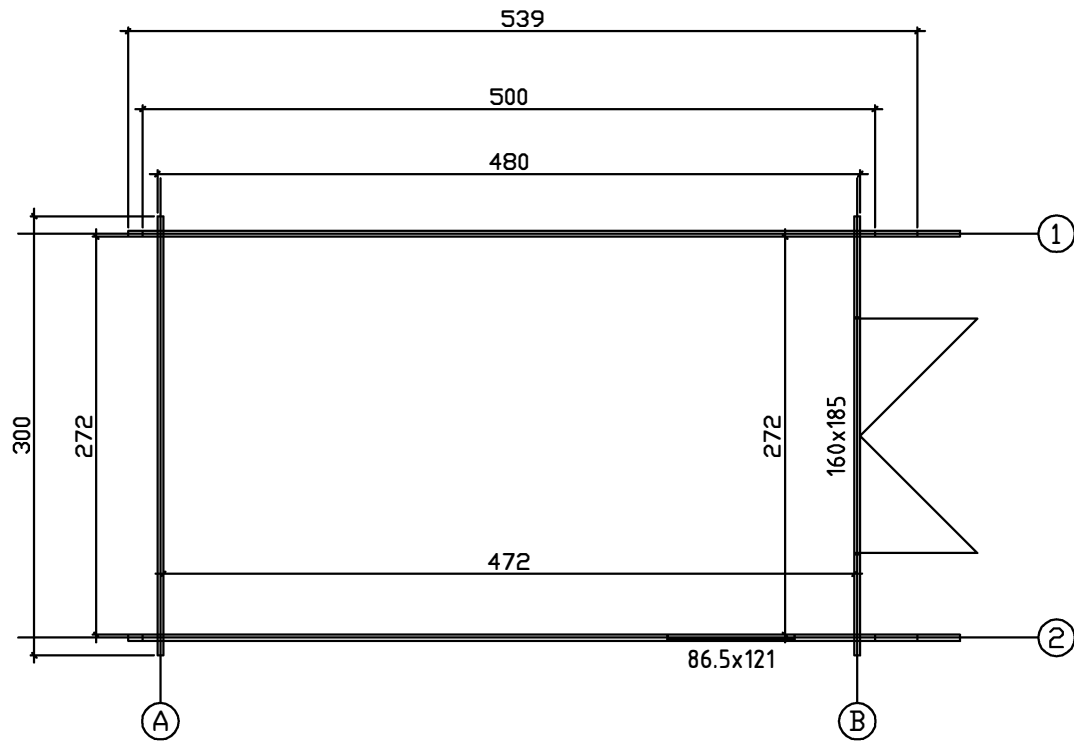

Hildur	Leht 4
Joonis Wand 1	Mootkava 1:50
Materjal 4,0x13,5	Kuup. 03.05.2016
Joonestas	

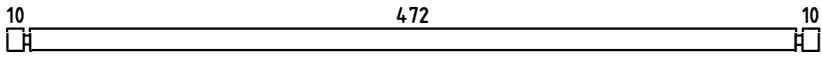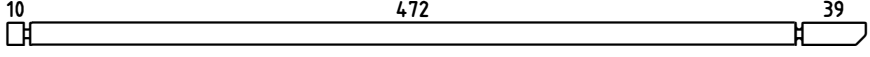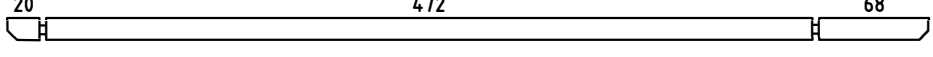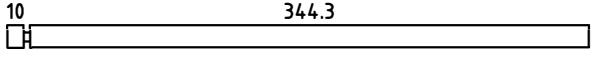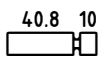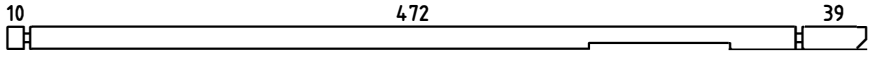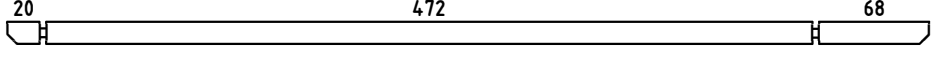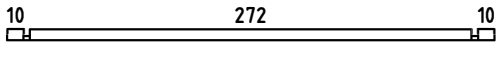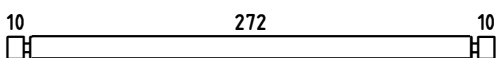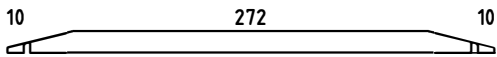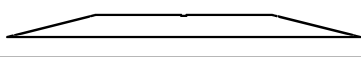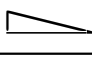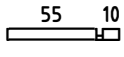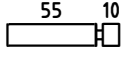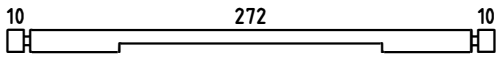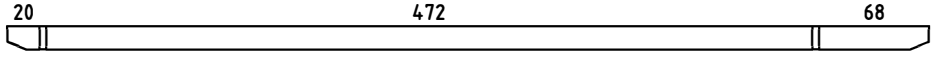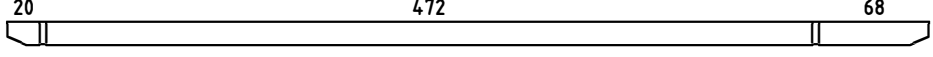

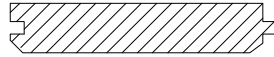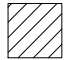Hildur	Leht
Joonis	Mootkava 1:50
Materjal 4,0 × 13,5	Kuup. 03.05.2016
Joonestas	

Pos	Drawing Hildur	Pcs	Profile (cm)	Length (cm)
001		17	4x13.5	500
002		1	4x13.5	529
003		1	4x13.5	568
004		9	4x13.5	358.3
005		9	4x13.5	54.8
006		1	4x13.5	529
007		1	4x13.5	568
008		1	4x6.8	300
009		14	4x13.5	300
010		2	4x13.5	300
011		2	4x13.5	217.6
012		4	4x13.1	52.7
013		2	4x6.8	69
014		26	4x13.5	69
015		1	4x13.5	300
PR1		2	4.3x14.5	568
PR2		1	4.3x14.5	568
	WINDOW 86.5x121	1		
	DOOR 160x185	1		
Kood Julia		Materjal		File Julia.dwg
				Leht 1/2

Pos	Drawing Hildur	Pcs	Profile (cm)	Length (cm)
018	ROOF BOARDS/DACHBRETTER/VOLIGE 	102 84	11.2x1.6 13.7x1.6	179 179
019	ROOF EDGE REINFORCEMENT/TRAUFENLEISTE/TASSEAU 	2	2.6x3.2	568
020	ROOF SIDE BOARDS/TRAUFENBRETT/PLANCHE DE RIVE 	2	1.8x6	568
021	FASCIA BOARD/GIEBELBLENDE/PLANCHE DE RIVE (FACADE) 	4	1.8x12.0	183
022	FASCIA BOARD/GIEBELBLENDE/PLANCHE DE RIVE (FACADE) 	4	1.8x6.0	183
023	DIAMOND/RAUTE/DIAMANT 	2	1.8x12	120
Kood	Materjal	File	Leht 2/2	