

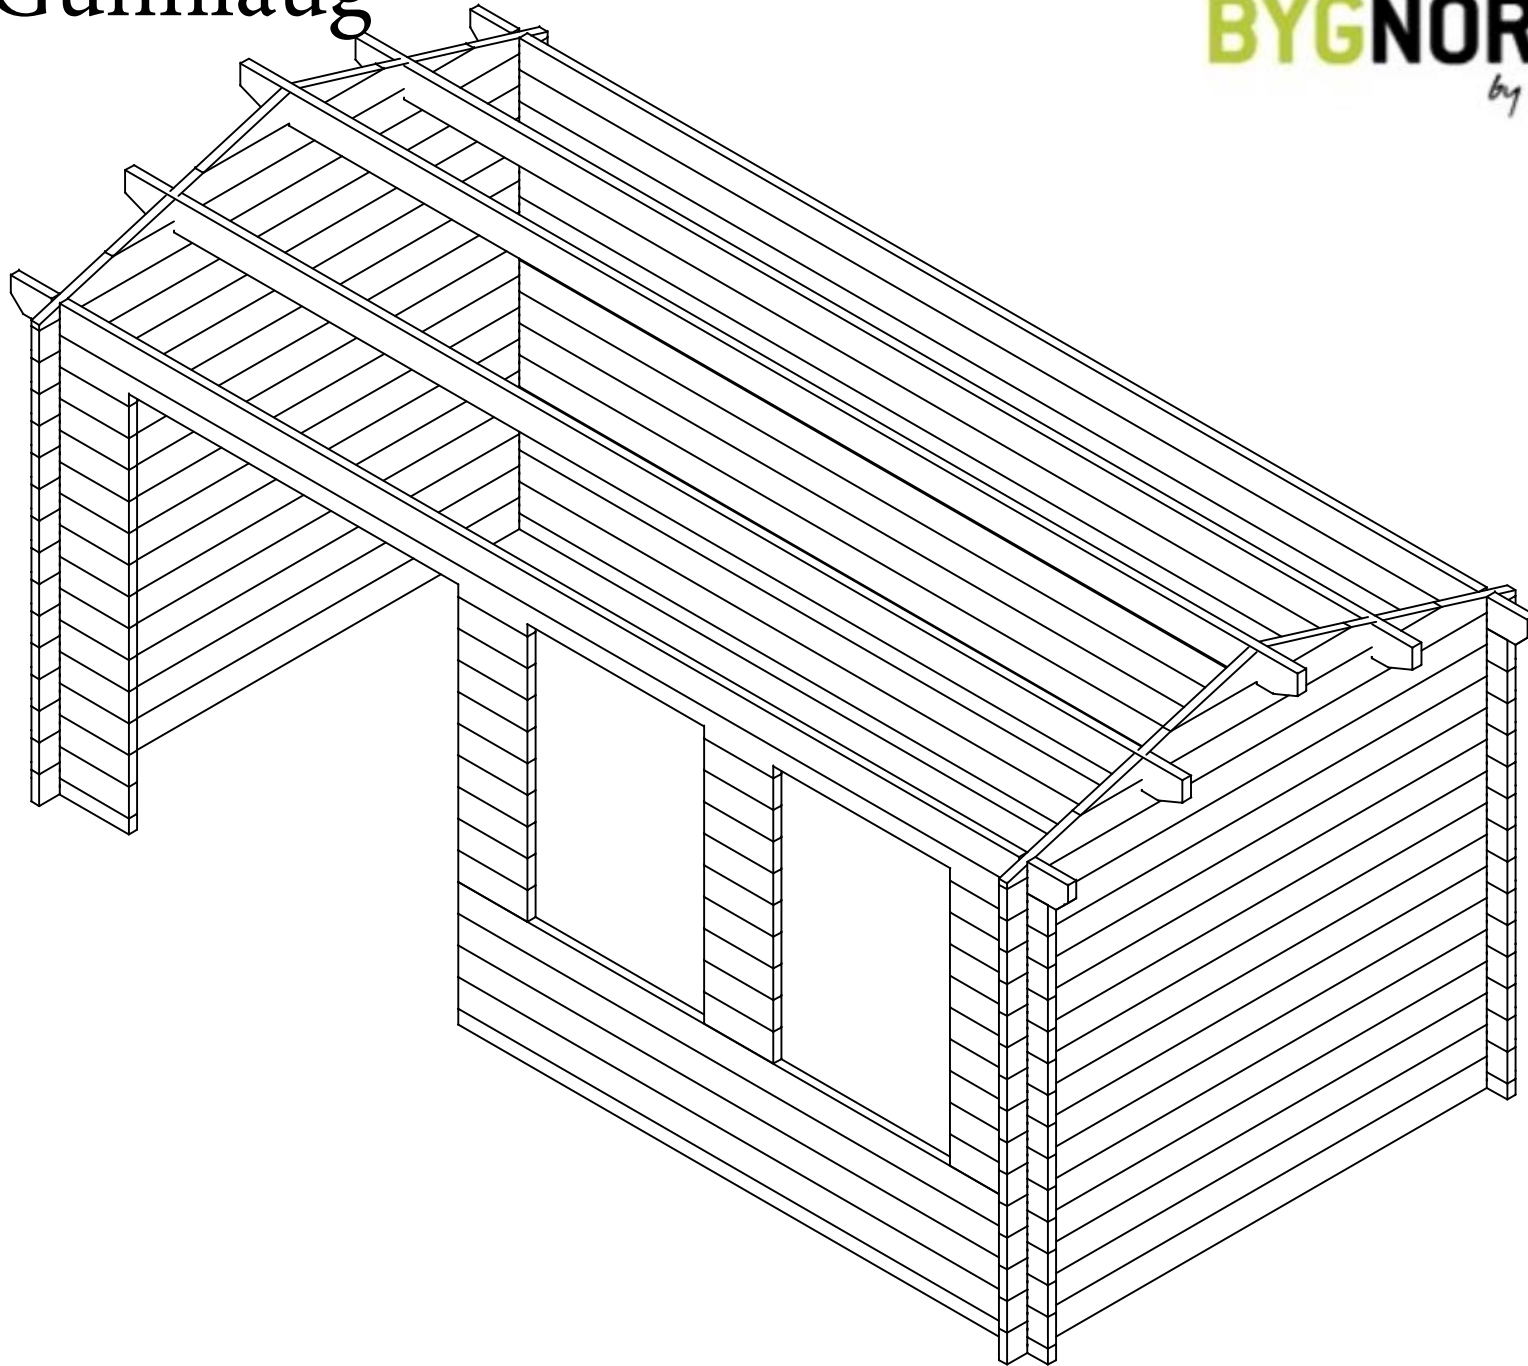


Model Gunnlaug



BYGNORDIC
by XL-BYG

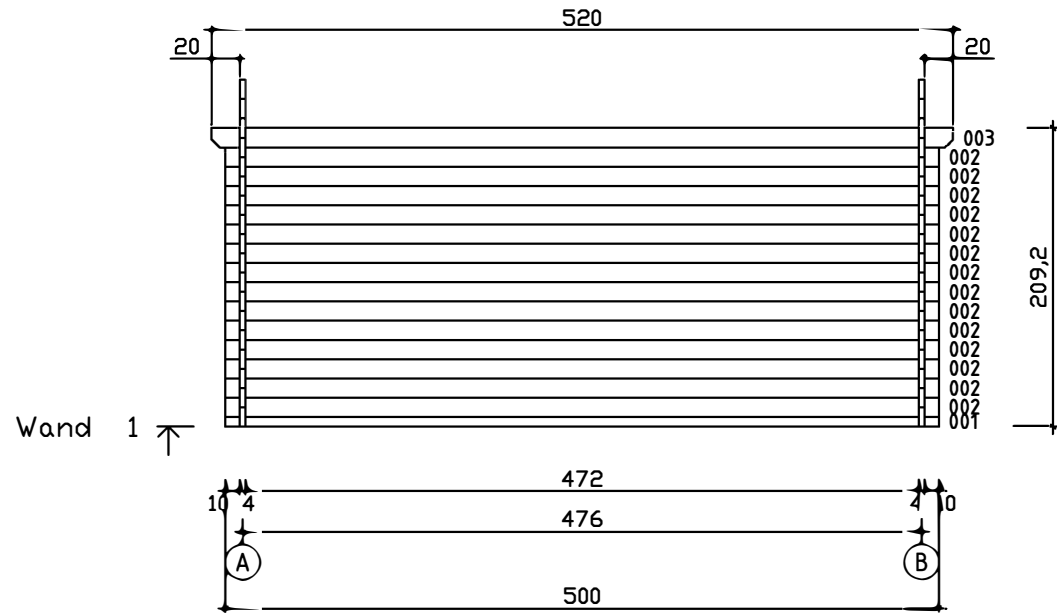

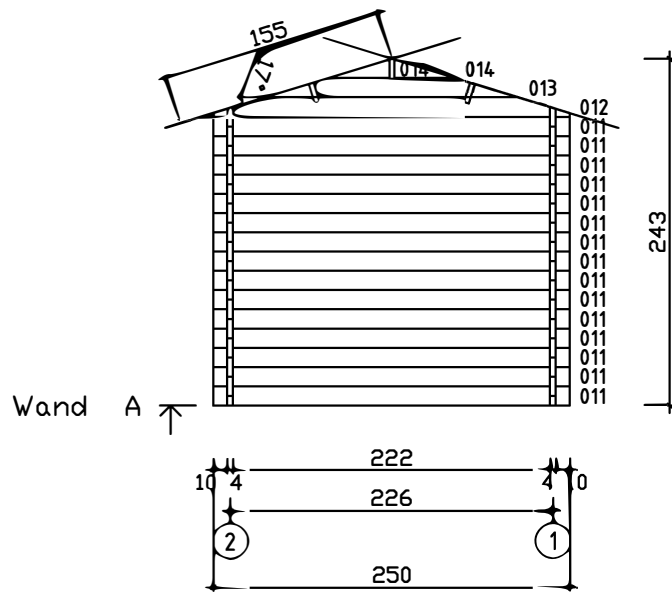


Keed	Leht 2
Gunnlaug	Mootkava 1:50
Joonis Wand A	Kuup. 03.05.2016
Materjal 4.0x13.5	

















Joonestas

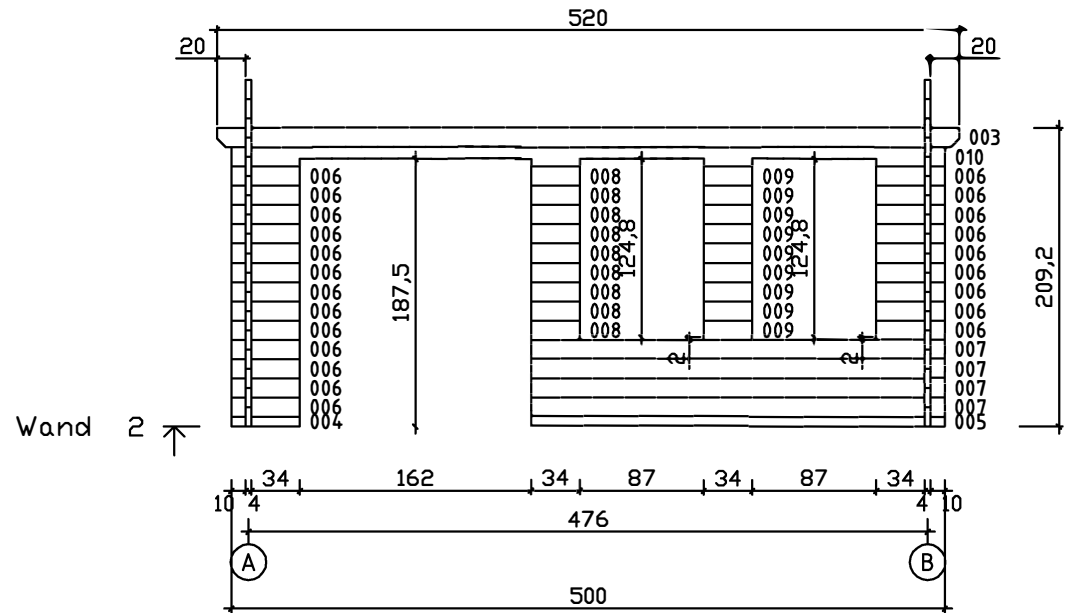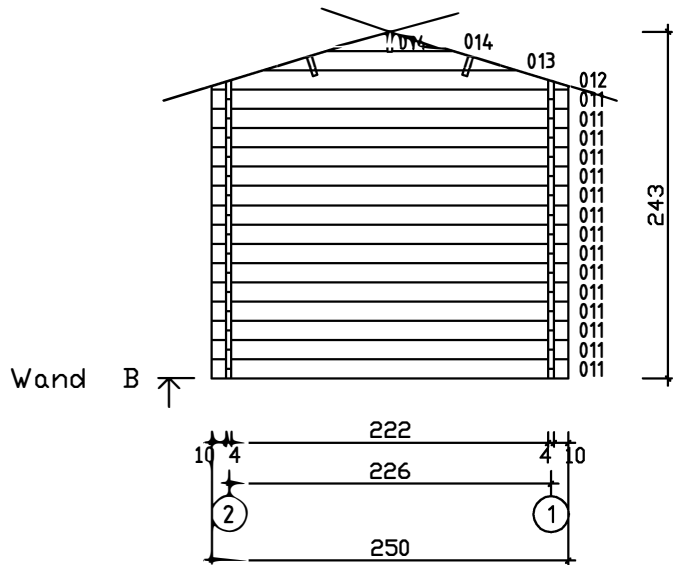




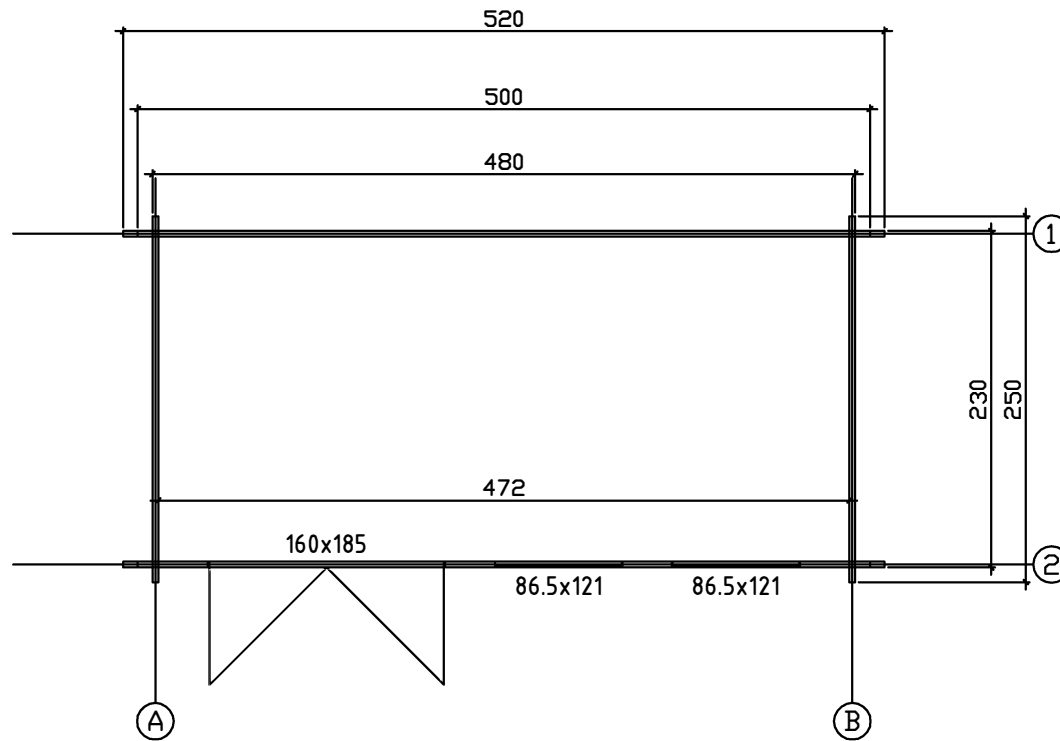


Kood Gunnaug	Leht 5
Joonis Wand 2	Mootkava 1:50
Materjal 4.0x13.5	Kuup. 03.05.2016
Joonestas	File

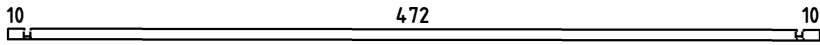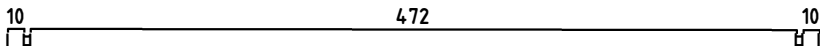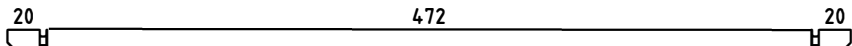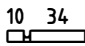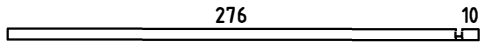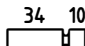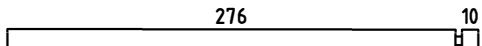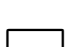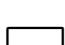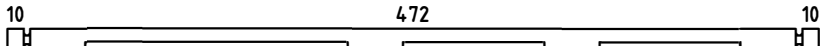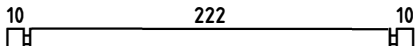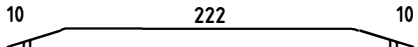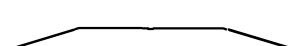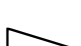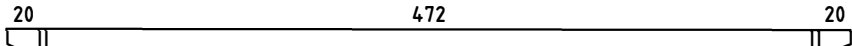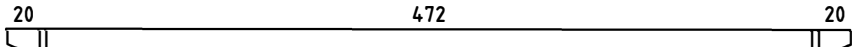

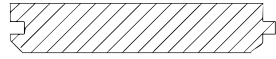Kood	Gunnlau9	Leht
Joonis		Mootkava 1:50
Materjal	4,0 x 13,5	Kuup. 03.05.2016
Joonestas		

Pos	Drawing	Pcs	Profile (cm)	Length (cm)
001		1	4x6.8	500
002		14	4x13.5	500
003		2	4x13.5	520
004		1	4x6.8	48
005		1	4x6.8	290
006		22	4x13.5	48
007		4	4x13.5	290
008		9	4x13.5	34
009		9	4x13.5	34
010		1	4x13.5	500
011		30	4x13.5	250
012		2	4x13.5	250
013		2	4x13.5	177.6
014		4	4x13	42.7
PR1		2	4.3x14.5	520
PR2		1	4.3x14.5	520
	WINDOW 86.5x121	2		
	DOOR 160x185	1		
Gunnlaug		Materjal		Leht 1/2

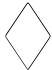Pos	Drawing Gunnlaug	Pcs	Profile (cm)	Length (cm)
018	ROOF BOARDS/DACHBRETTER/VOLIGE 	94 77	11.2x1.6 13.7x1.6	155 155
019	ROOF EDGE REINFORCEMENT/TRAUFFENLEISTE/TASSEAU 	2	2.6x3.2	520
020	ROOF SIDE BOARDS/TRAUFFENBRETT/PLANCHE DE RIVE 	2	1.8x6	520
021	FASCIA BOARD/GIEBELBLENDE/PLANCHE DE RIVE (FACADE) 	4	1.8x12.0	159
022	FASCIA BOARD/GIEBELBLENDE/PLANCHE DE RIVE (FACADE) 	4	1.8x6.0	159
023	DIAMOND/RAUTE/DIAMANT 	2	1.8x12	120
Materjal			Leht 2/2	