
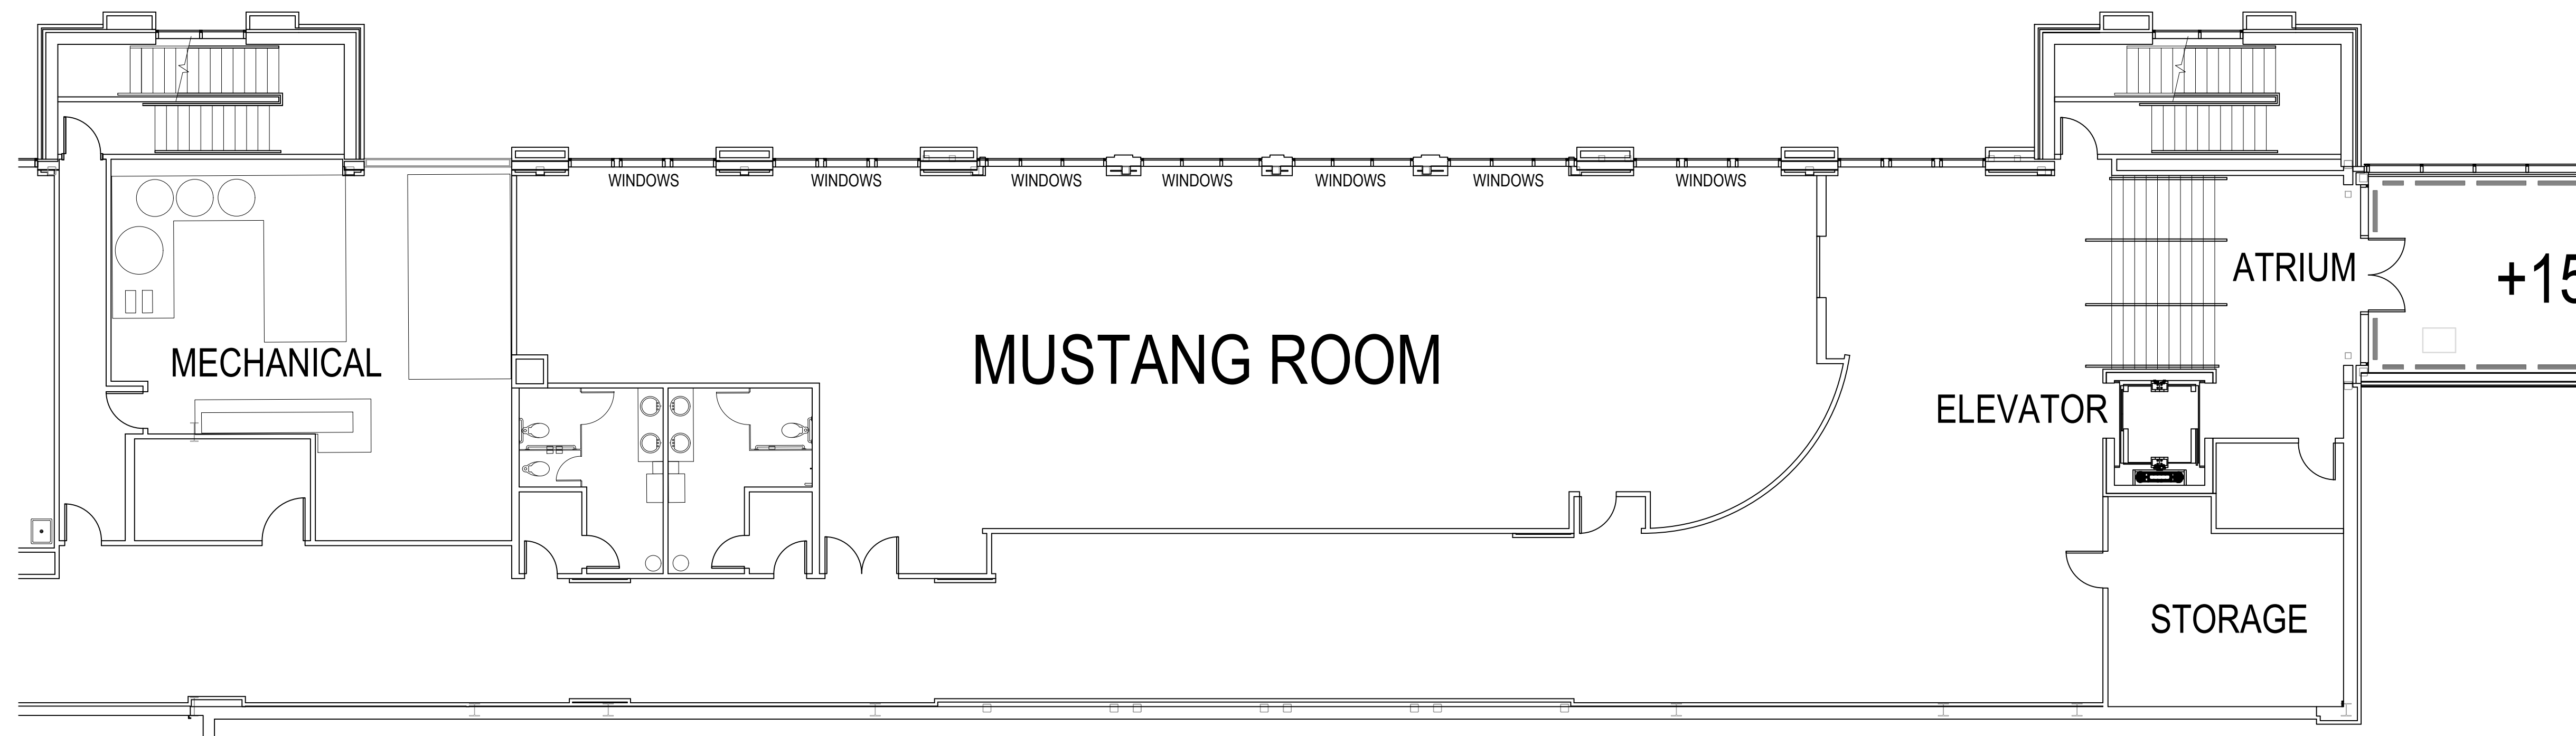


NOTES

MUSTANG EVENT SPACE DETAILS

MUSTANG ROOM
 SIZE: 28'-4" x 104.4" (8.9m x 31.8m)
 AREA: 2765 ft² (253 m²)
 HEIGHT: 18' - 4" (5.6m) to u/s of Bulkhead
 15' - 5" (4.7m) to u/s of Chandeliers

ATRIUM
 SIZE: 342.3 ft² (31.8 m²)
 AREA: 243.5 ft² (22.6 m²)

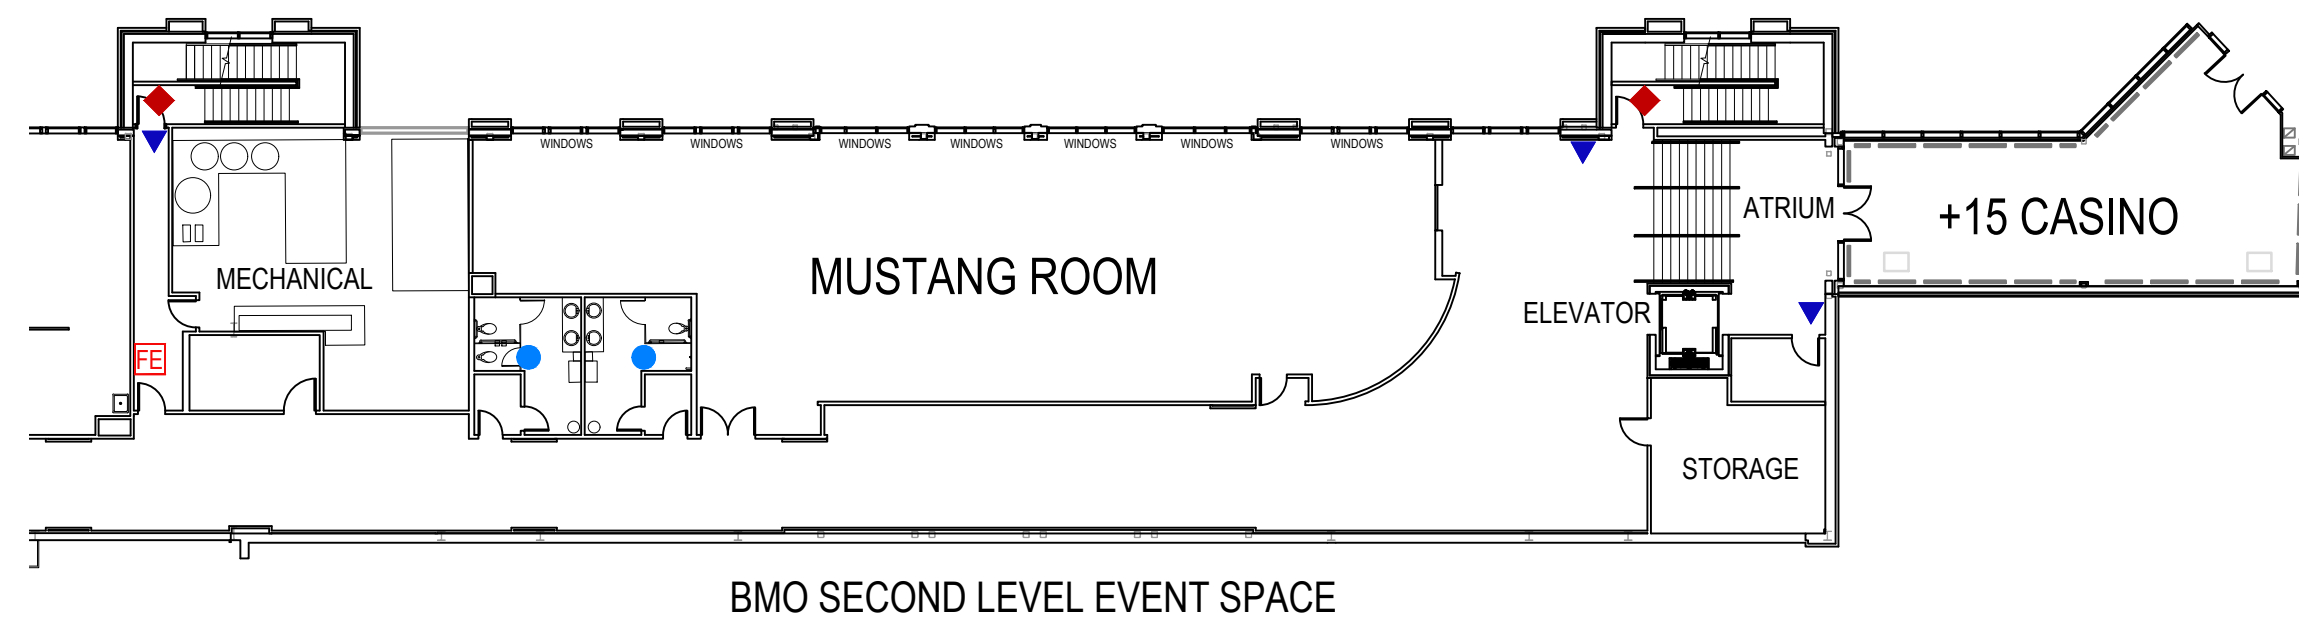

PROJECT


STAMPEDE PARK

BMO CENTRE SECOND LEVEL
 MUSTANG ROOM
 EVENT SPACE

STAMPEDE PARK CALGARY, AB D. KLASSEN
 10.12.2021

Legend

- ◆ Fire Hose / Fire Cabinet ▼ Pull Station # Data Outlet in Floor
- FE Fire Extinguisher ● Washrooms --- Airwall

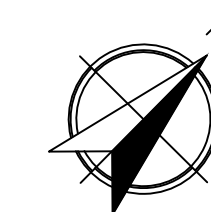

METRIC

1:25