


Horizontal Reinforcement continuous around corner, subject to Structural Engineer's design


Open jaws of Full Length Standard Unit (V2) facing junction to allow for poured concrete to achieve maximum bond.

Temporary Shuttering to allow formation of corner

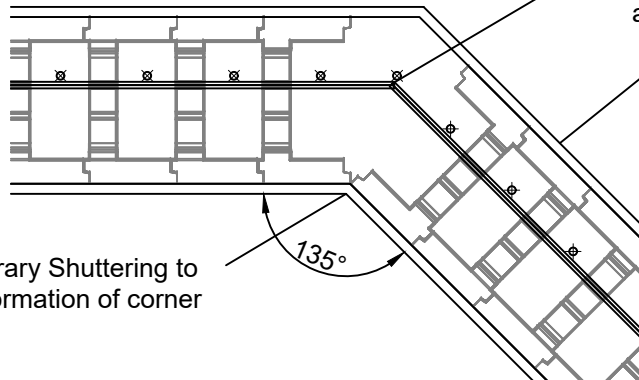

Temporary Shuttering to allow formation of corner

135°

Project 256mm Stepoc - Standard Details			 Anderton
Title NON 90° CORNER DETAIL			
Drawing Number ST - 256 - NON90		Rev	Units 1 & 2, Cosgrove Business Park Soot Hill, Anderton Northwich Cheshire CW9 6AA Tel: 0333 234 3434 www.andertonconcrete.co.uk Anderton Concrete Ltd. 2019 ©
Drawn By TJF	Date 21.05.2019	Scale NTS	
Approved By	Date	Drawing is supplied by Anderton Concrete Ltd and must not be reproduced or shown to others without prior written consent.	