




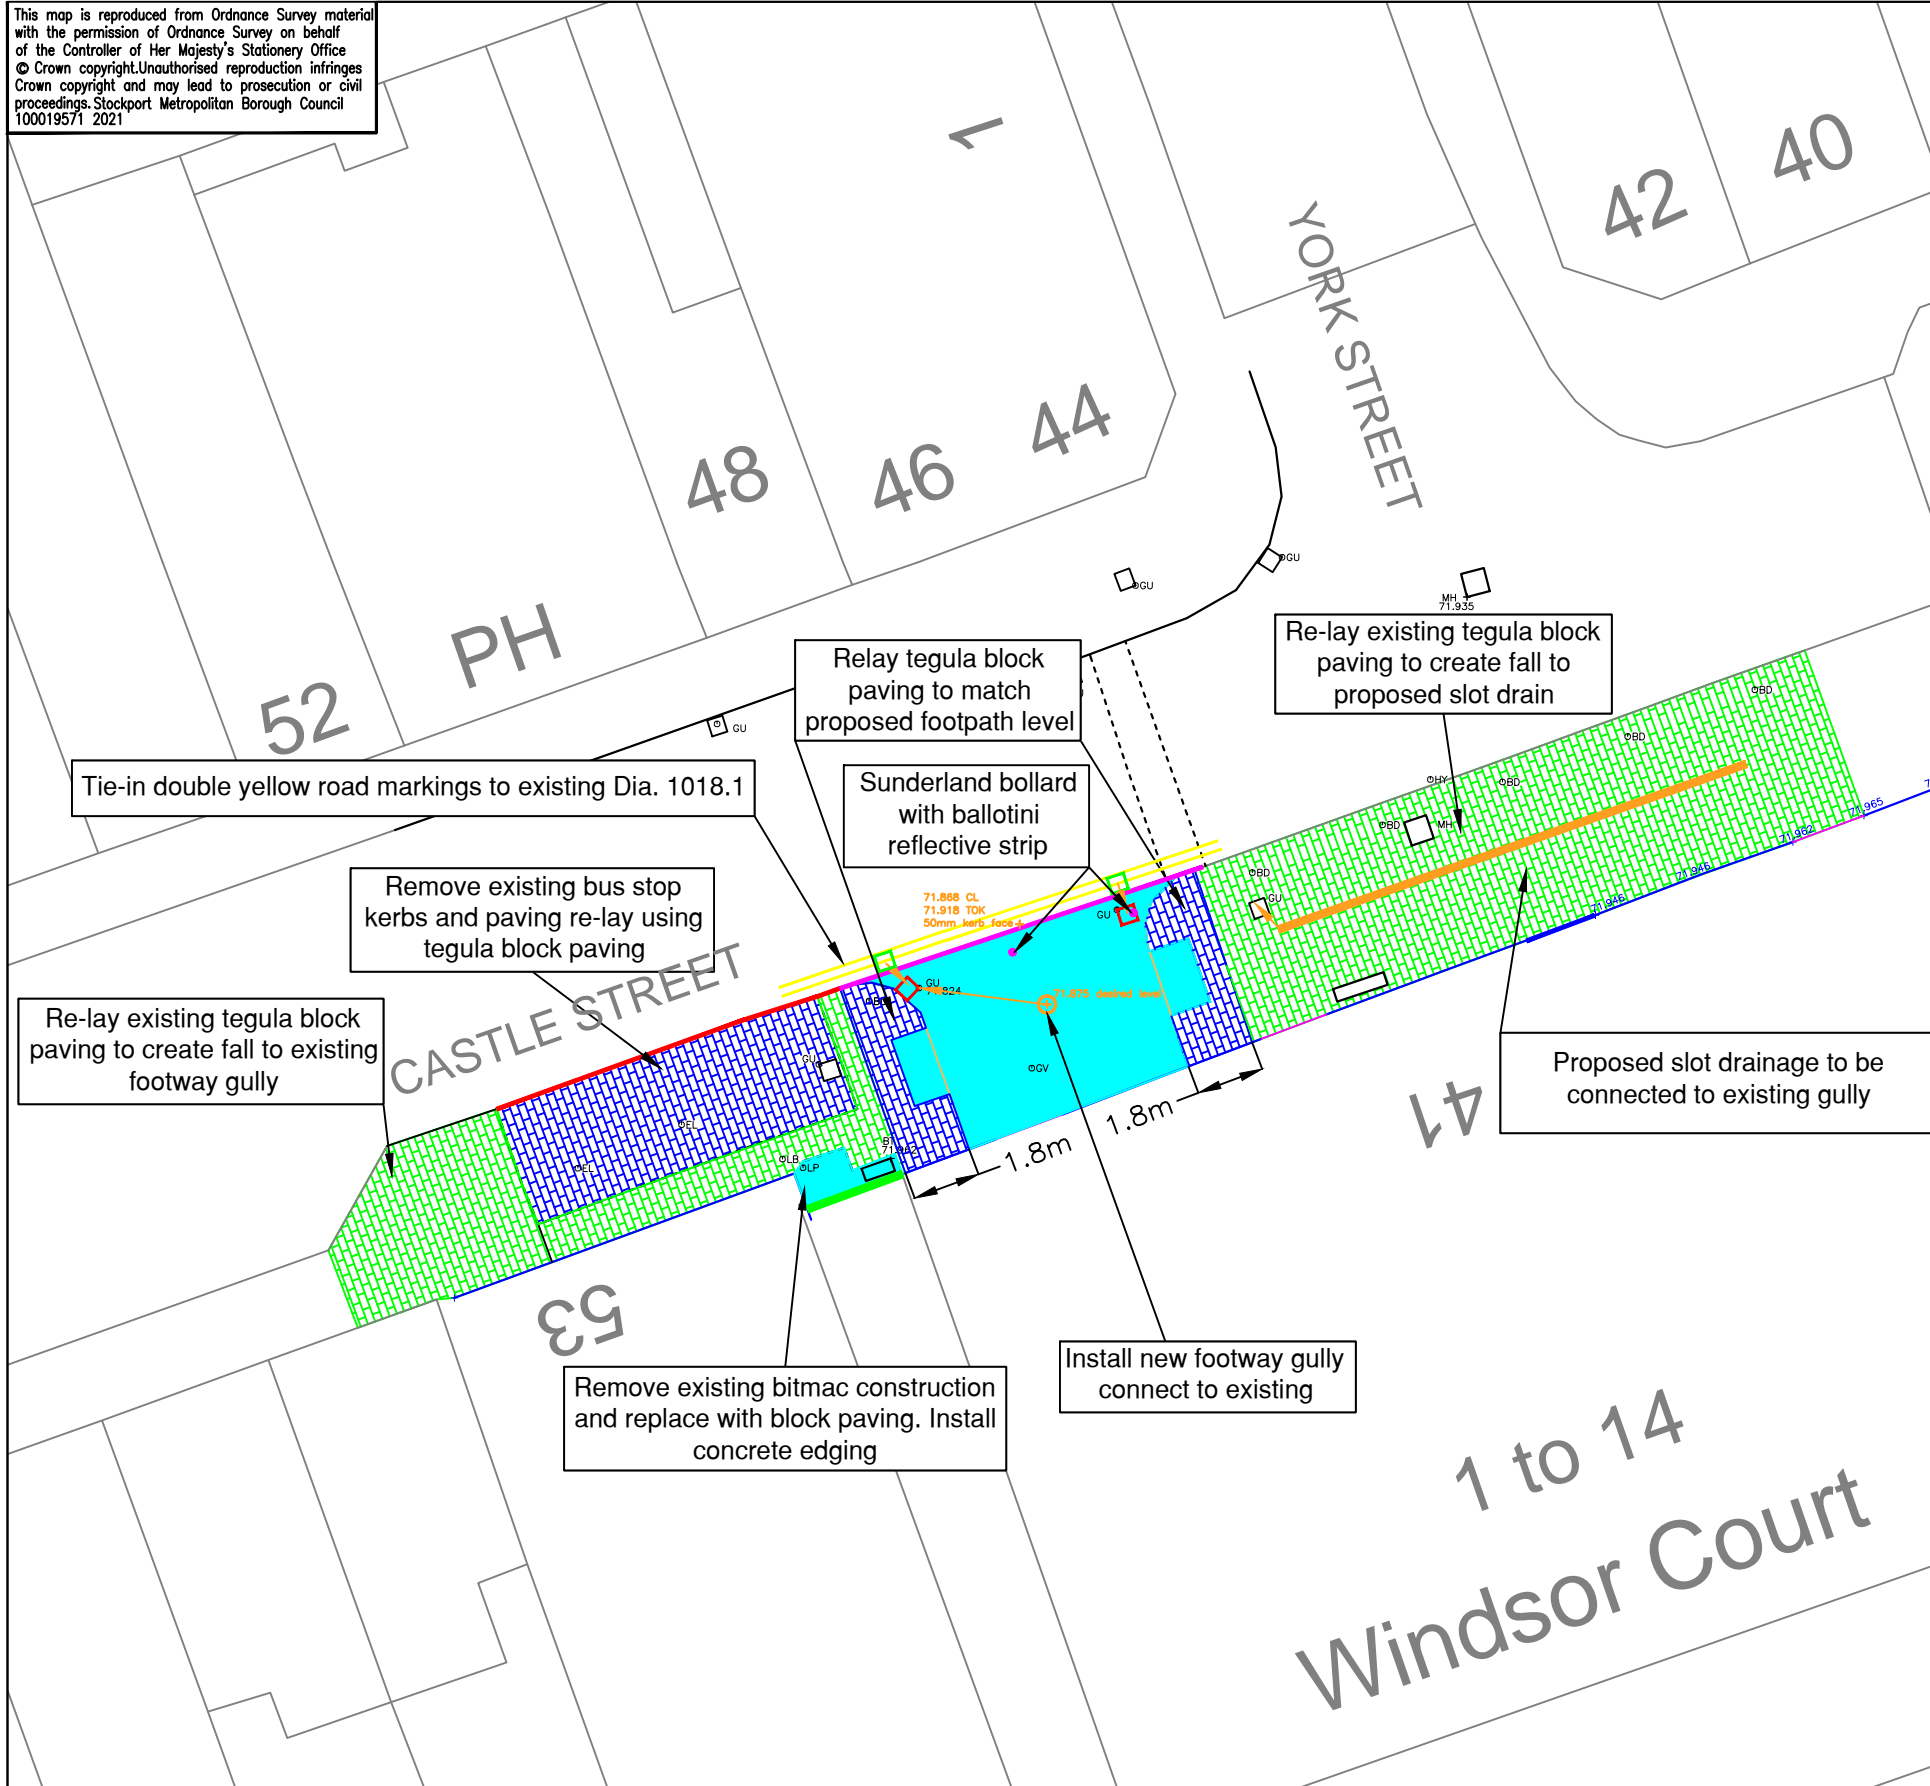

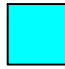


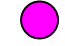


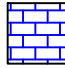

This map is reproduced from Ordnance Survey material with the permission of Ordnance Survey on behalf of the Controller of Her Majesty's Stationery Office © Crown copyright. Unauthorised reproduction infringes Crown copyright and may lead to prosecution or civil proceedings. Stockport Metropolitan Borough Council 100019571 2021



Key:

-  Remove existing tarmac surfacing construct footpath using tegula traditional block paving laid on 30mm sharp sand bed
Quantity = 40m²
-  Provide and lay tegula traditional block paving on 30mm sand bed and 100mm Type 1 recycled Sub base
Quantity = 45m²
-  Take up and re-lay existing tegula block paving to create fall to proposed slot drain
Quantity = 105m²
-  Proposed ACO Multidrain channel 1,2,3,4,5,6,7,8,9,10,11,12,13 with inbuilt fall along with Brickslot D400 slot grating to be connected to existing footpath gully subject to no STATs obstruction
Quantity = 13no. individual units
-  Install conservation kerb to STP/H/07
Quantity = 11lin.m
-  Remove bus stop kerb and replace with conservation kerb to STP/H/07, 125mm kerb face
Quantity = 10lin.m
-  Provide and lay standard concrete edging to standard detail STP/H/07
Quantity = 3lin.m
-  Proposed gully location. Gully to be connected to existing gully leg
Quantity = 2no.
-  Remove existing gully pot
Quantity = 2no.
-  Sunderland bollard with ballotini reflective strip
Quantity = 2no.
-  Install new footway gully to standard detail STP/D/05
Quantity = 1no.
-  Tie-in double yellow marking to existing Dia 1018.1
Quantity = 13lin.m



STOCKPORT
METROPOLITAN BOROUGH COUNCIL
HIGHWAYS AND TRANSPORTATION
STOPFORD HOUSE
STOCKPORT SK1 3XE
Tel : 0161 474

CAROLINE SIMPSON
DEPUTY CHIEF EXECUTIVE

AMENDMENTS					
DRAWN	CHECKED	DATE	No	AMENDMENT	

JOB TITLE
CASTLE STREET

DRAWING TITLE
GENERAL ARRANGEMENT

Drawn JK	Engineer JK	Checked SHL	Approved MDJ
Date 17/03/2021	Date 17/03/2021	Date 17/03/2021	Date 17/03/2021
Scale 1:200 @ A3			
Drawing No. D/7012_D4/0100/001			Revision