


This map is reproduced from Ordnance Survey material with the permission of Ordnance Survey on behalf of the Controller of Her Majesty's Stationery Office © Crown copyright. Unauthorised reproduction infringes Crown copyright and may lead to prosecution or civil proceedings. Stockport Metropolitan Borough Council AC0000804794 2025

No loading  
at any time

Proposed 'No Loading at Any Time'  
sign to Diag 638 to be mounted  
on lighting column No 9

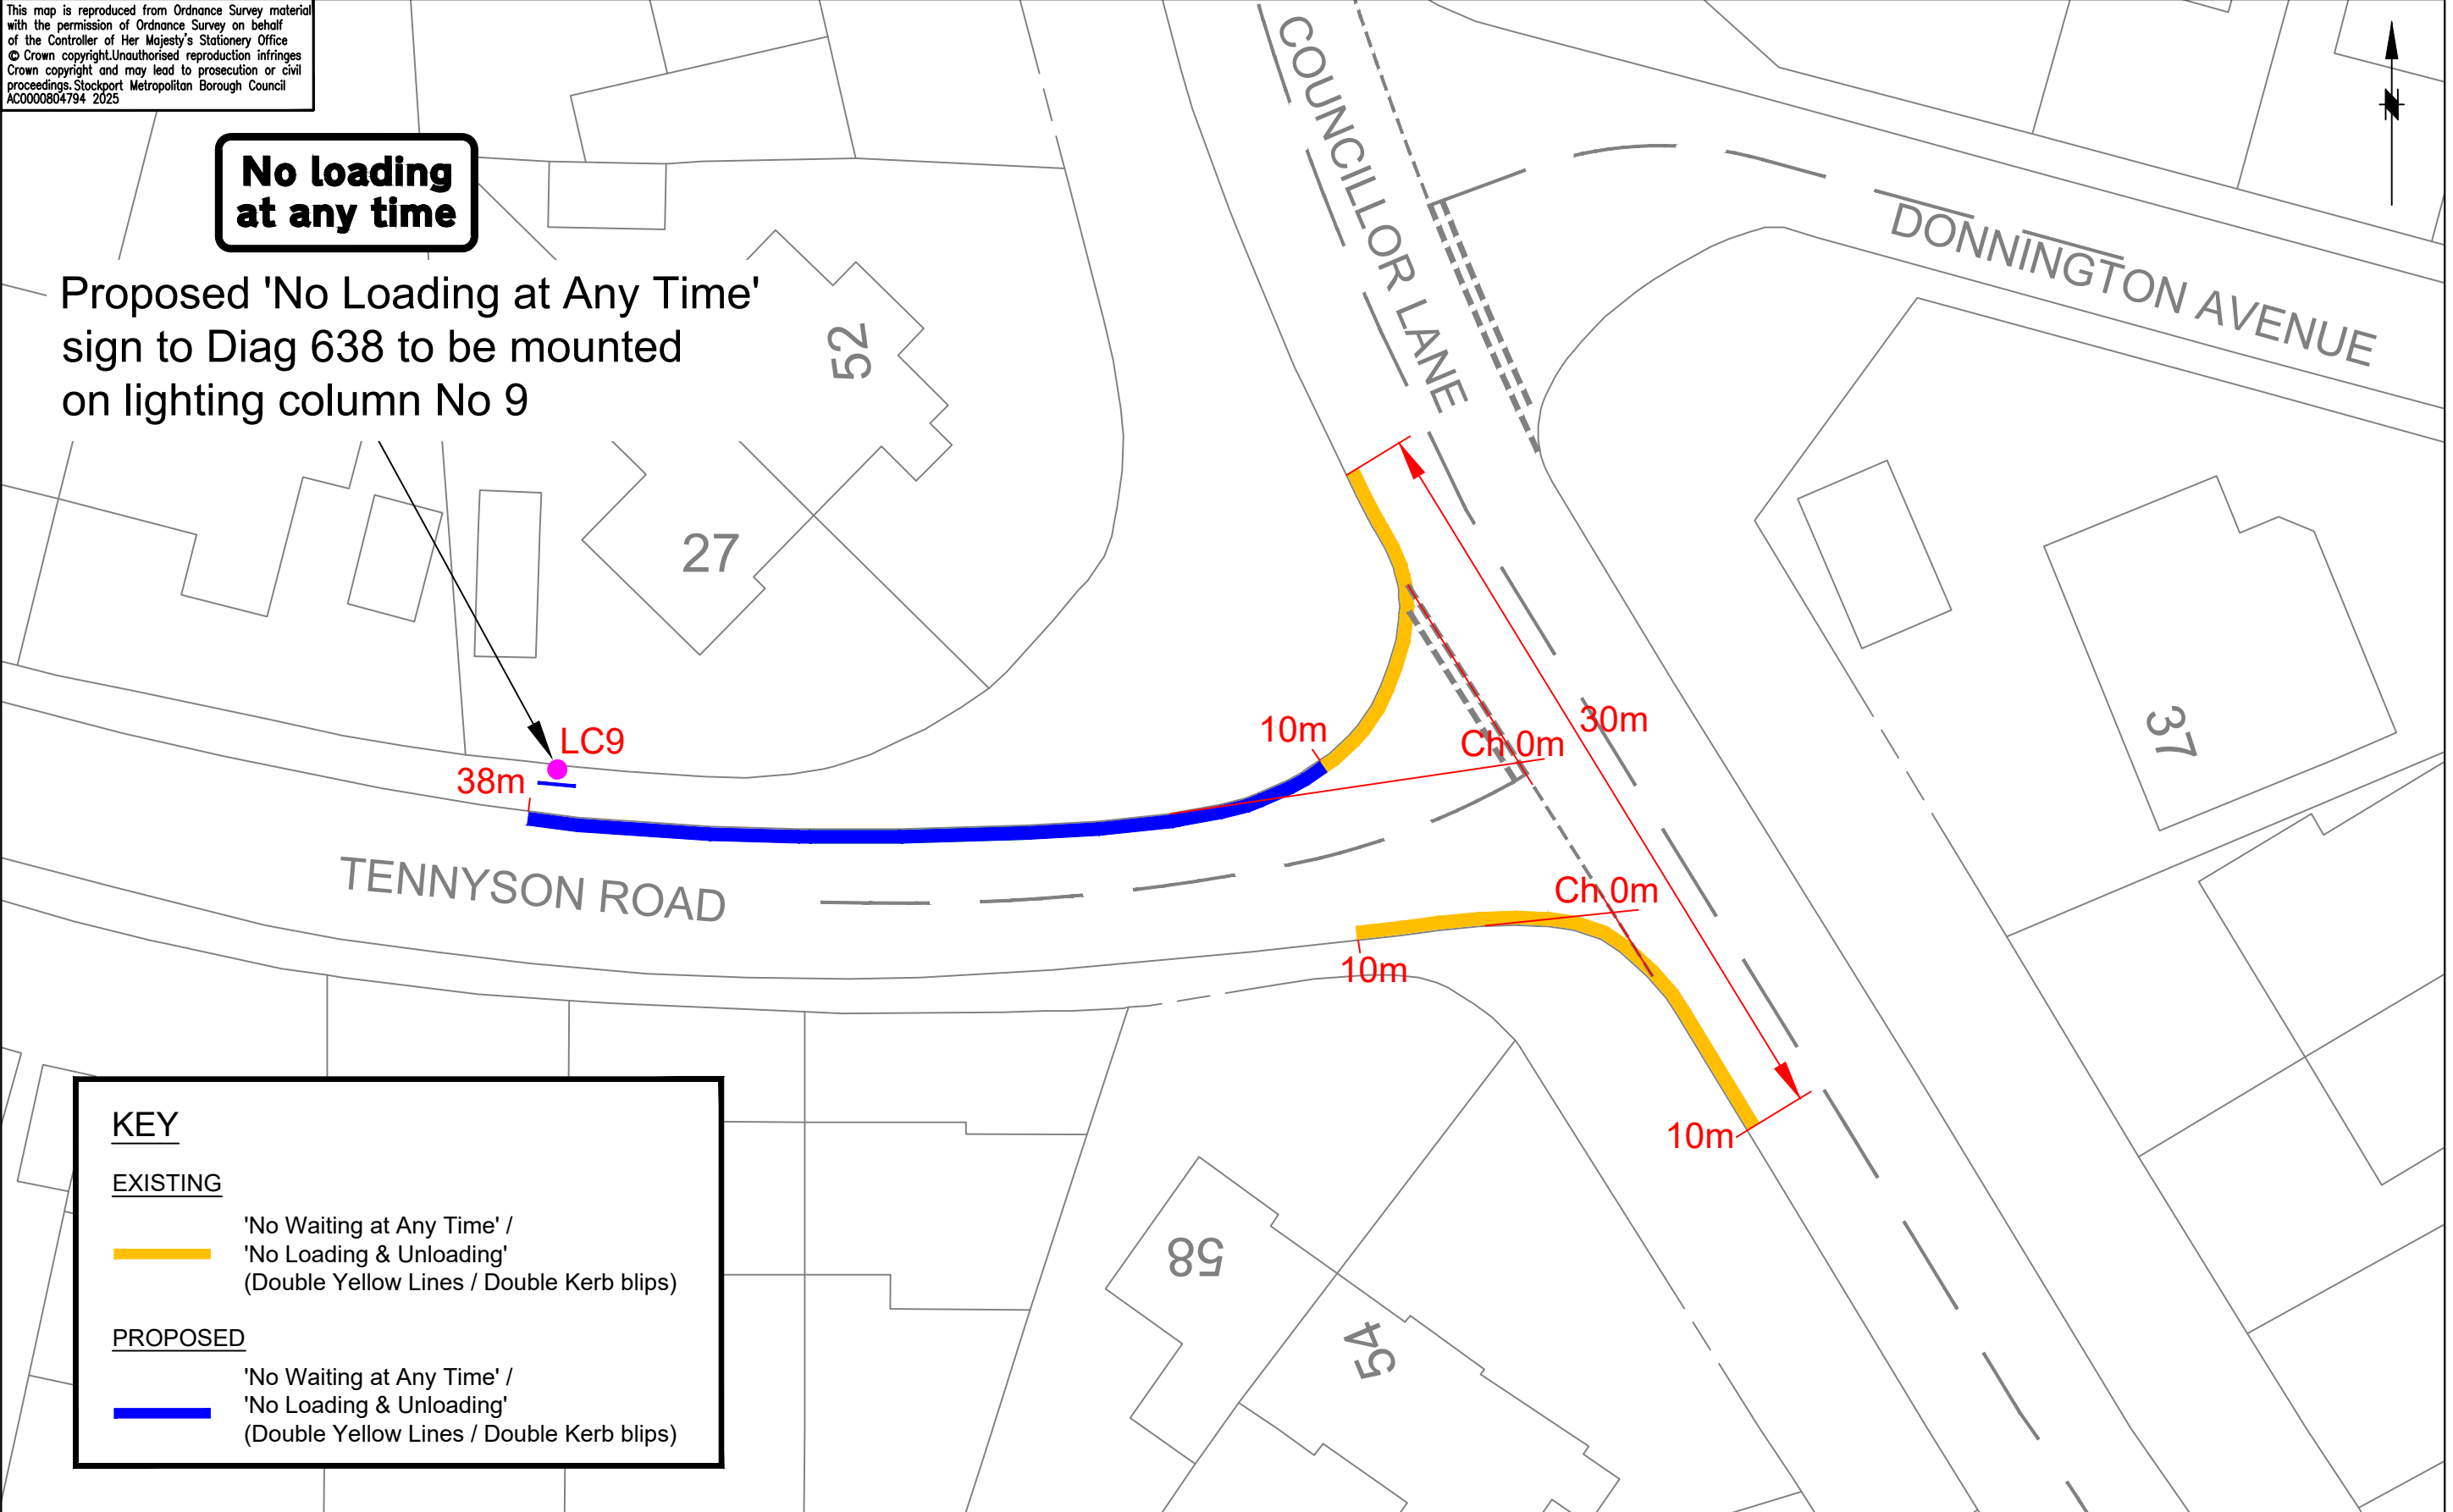

KEY

EXISTING



'No Waiting at Any Time' /  
'No Loading & Unloading'  
(Double Yellow Lines / Double Kerb blips)

PROPOSED



'No Waiting at Any Time' /  
'No Loading & Unloading'  
(Double Yellow Lines / Double Kerb blips)



STOCKPORT  
METROPOLITAN BOROUGH COUNCIL  
HIGHWAYS AND TRANSPORTATION  
STOPFORD HOUSE  
STOCKPORT SK1 3XE

MARK GLYNN  
DIRECTOR OF PLACE MANAGEMENT

AMENDMENTS

| DRAWN | CHECKED | DATE | No | AMENDMENT |
|-------|---------|------|----|-----------|
|       |         |      |    |           |

JOB TITLE

Tennyson Road, Cheadle, Stockport

DRAWING TITLE

Extension of a Traffic Regulation Order  
'No Waiting at Any Time' / 'No Loading & Unloading'

|                                |                    |                    |                    |
|--------------------------------|--------------------|--------------------|--------------------|
| Drawn<br>CP                    | Engineer<br>DK     | Checked<br>NR      | Approved<br>AM     |
| Date<br>24/04/2025             | Date<br>24/04/2025 | Date<br>24/04/2025 | Date<br>24/04/2025 |
| Scale<br>1:250@A3              |                    |                    |                    |
| Drawing No.<br>NM8 - 5282 - 01 |                    |                    | Revision<br>A      |