


This map is reproduced from Ordnance Survey material with the permission of Ordnance Survey on behalf of the Controller of Her Majesty's Stationery Office
© Crown copyright. Unauthorised reproduction infringes Crown copyright and may lead to prosecution or civil proceedings. Stockport Metropolitan Borough Council 100019571 2017

KEY

- New Kerbline
- New Edging Kerb
- Footway Resurfacing
- New Footway
- New Tactile Paving
- New Rose Bed
- New Speed Table
- New Carriageway
- Carriageway Resurfacing
- Grassed Area
- Segregated cycle / pedestrian paving
- Tree Pits
- New Trees
- New Beech Hedge

A	HJ	MJ	22.06.18	Value Engineering
Rev.	Drawn	Checked	Date	Revision Details

AMENDMENTS

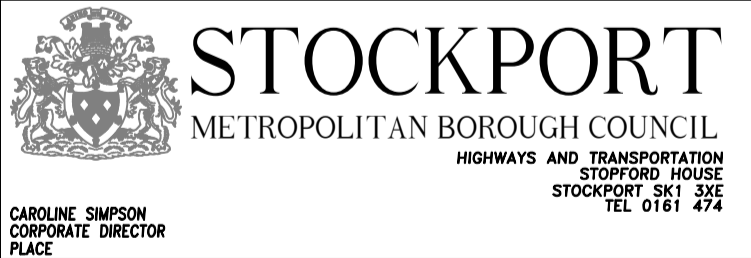

Job Title
CHEADLE AND MARPLE COLLEGE

Drawing Title
**GENERAL ARRANGEMENT
Sheet 1 of 2**

Drawn DP	Engineer HJ	Checked SH	Approved MDJ
Date 23/03/18	Date 23/03/18	Date 17/05/18	Date 17/05/18
Size A1	Scale 1:250		
Drawing No. C/5083/0100/214-01			Revision A

FOR CONSTRUCTION


This map is reproduced from Ordnance Survey material with the permission of Ordnance Survey on behalf of the Controller of Her Majesty's Stationery Office
© Crown copyright. Unauthorised reproduction infringes Crown copyright and may lead to prosecution or civil proceedings. Stockport Metropolitan Borough Council 100019571 2017

KEY

- New Kerbline
- New Edging Kerb
- Footway Resurfacing
- New Footway
- New Tactile Paving
- New Rose Bed
- New Speed Table
- New Carriageway
- Carriageway Resurfacing
- Grassed Area
- Segregated cycle / pedestrian paving
- Tree Pits
- New Trees
- New Beech Hedge

A	HJ	MJ	22.06.18	Value Engineering
Rev.	Drawn	Checked	Date	Revision Details

AMENDMENTS



STOCKPORT
METROPOLITAN BOROUGH COUNCIL
HIGHWAYS AND TRANSPORTATION
STOCKPORT HOUSE
STOCKPORT SK1 3SE
TEL 0161 474

CAROLINE SIMPSON
CORPORATE DIRECTOR
PLACE

CHEADLE AND MARPLE COLLEGE

GENERAL ARRANGEMENT
Sheet 2 of 2

Drawn DP	Engineer HJ	Checked SH	Approved MDJ
Date 23/03/18	Date 23/03/18	Date 17/05/18	Date 17/05/18
Size A1	Scale 1:250		

Drawing No. C/5083/0100/214-02	Revision A
-----------------------------------	---------------