


This map is reproduced from Ordnance Survey material with the permission of Ordnance Survey on behalf of the Controller of Her Majesty's Stationery Office © Crown copyright. Unauthorised reproduction infringes Crown copyright and may lead to prosecution or civil proceedings. Stockport Metropolitan Borough Council AC0000804794 2024

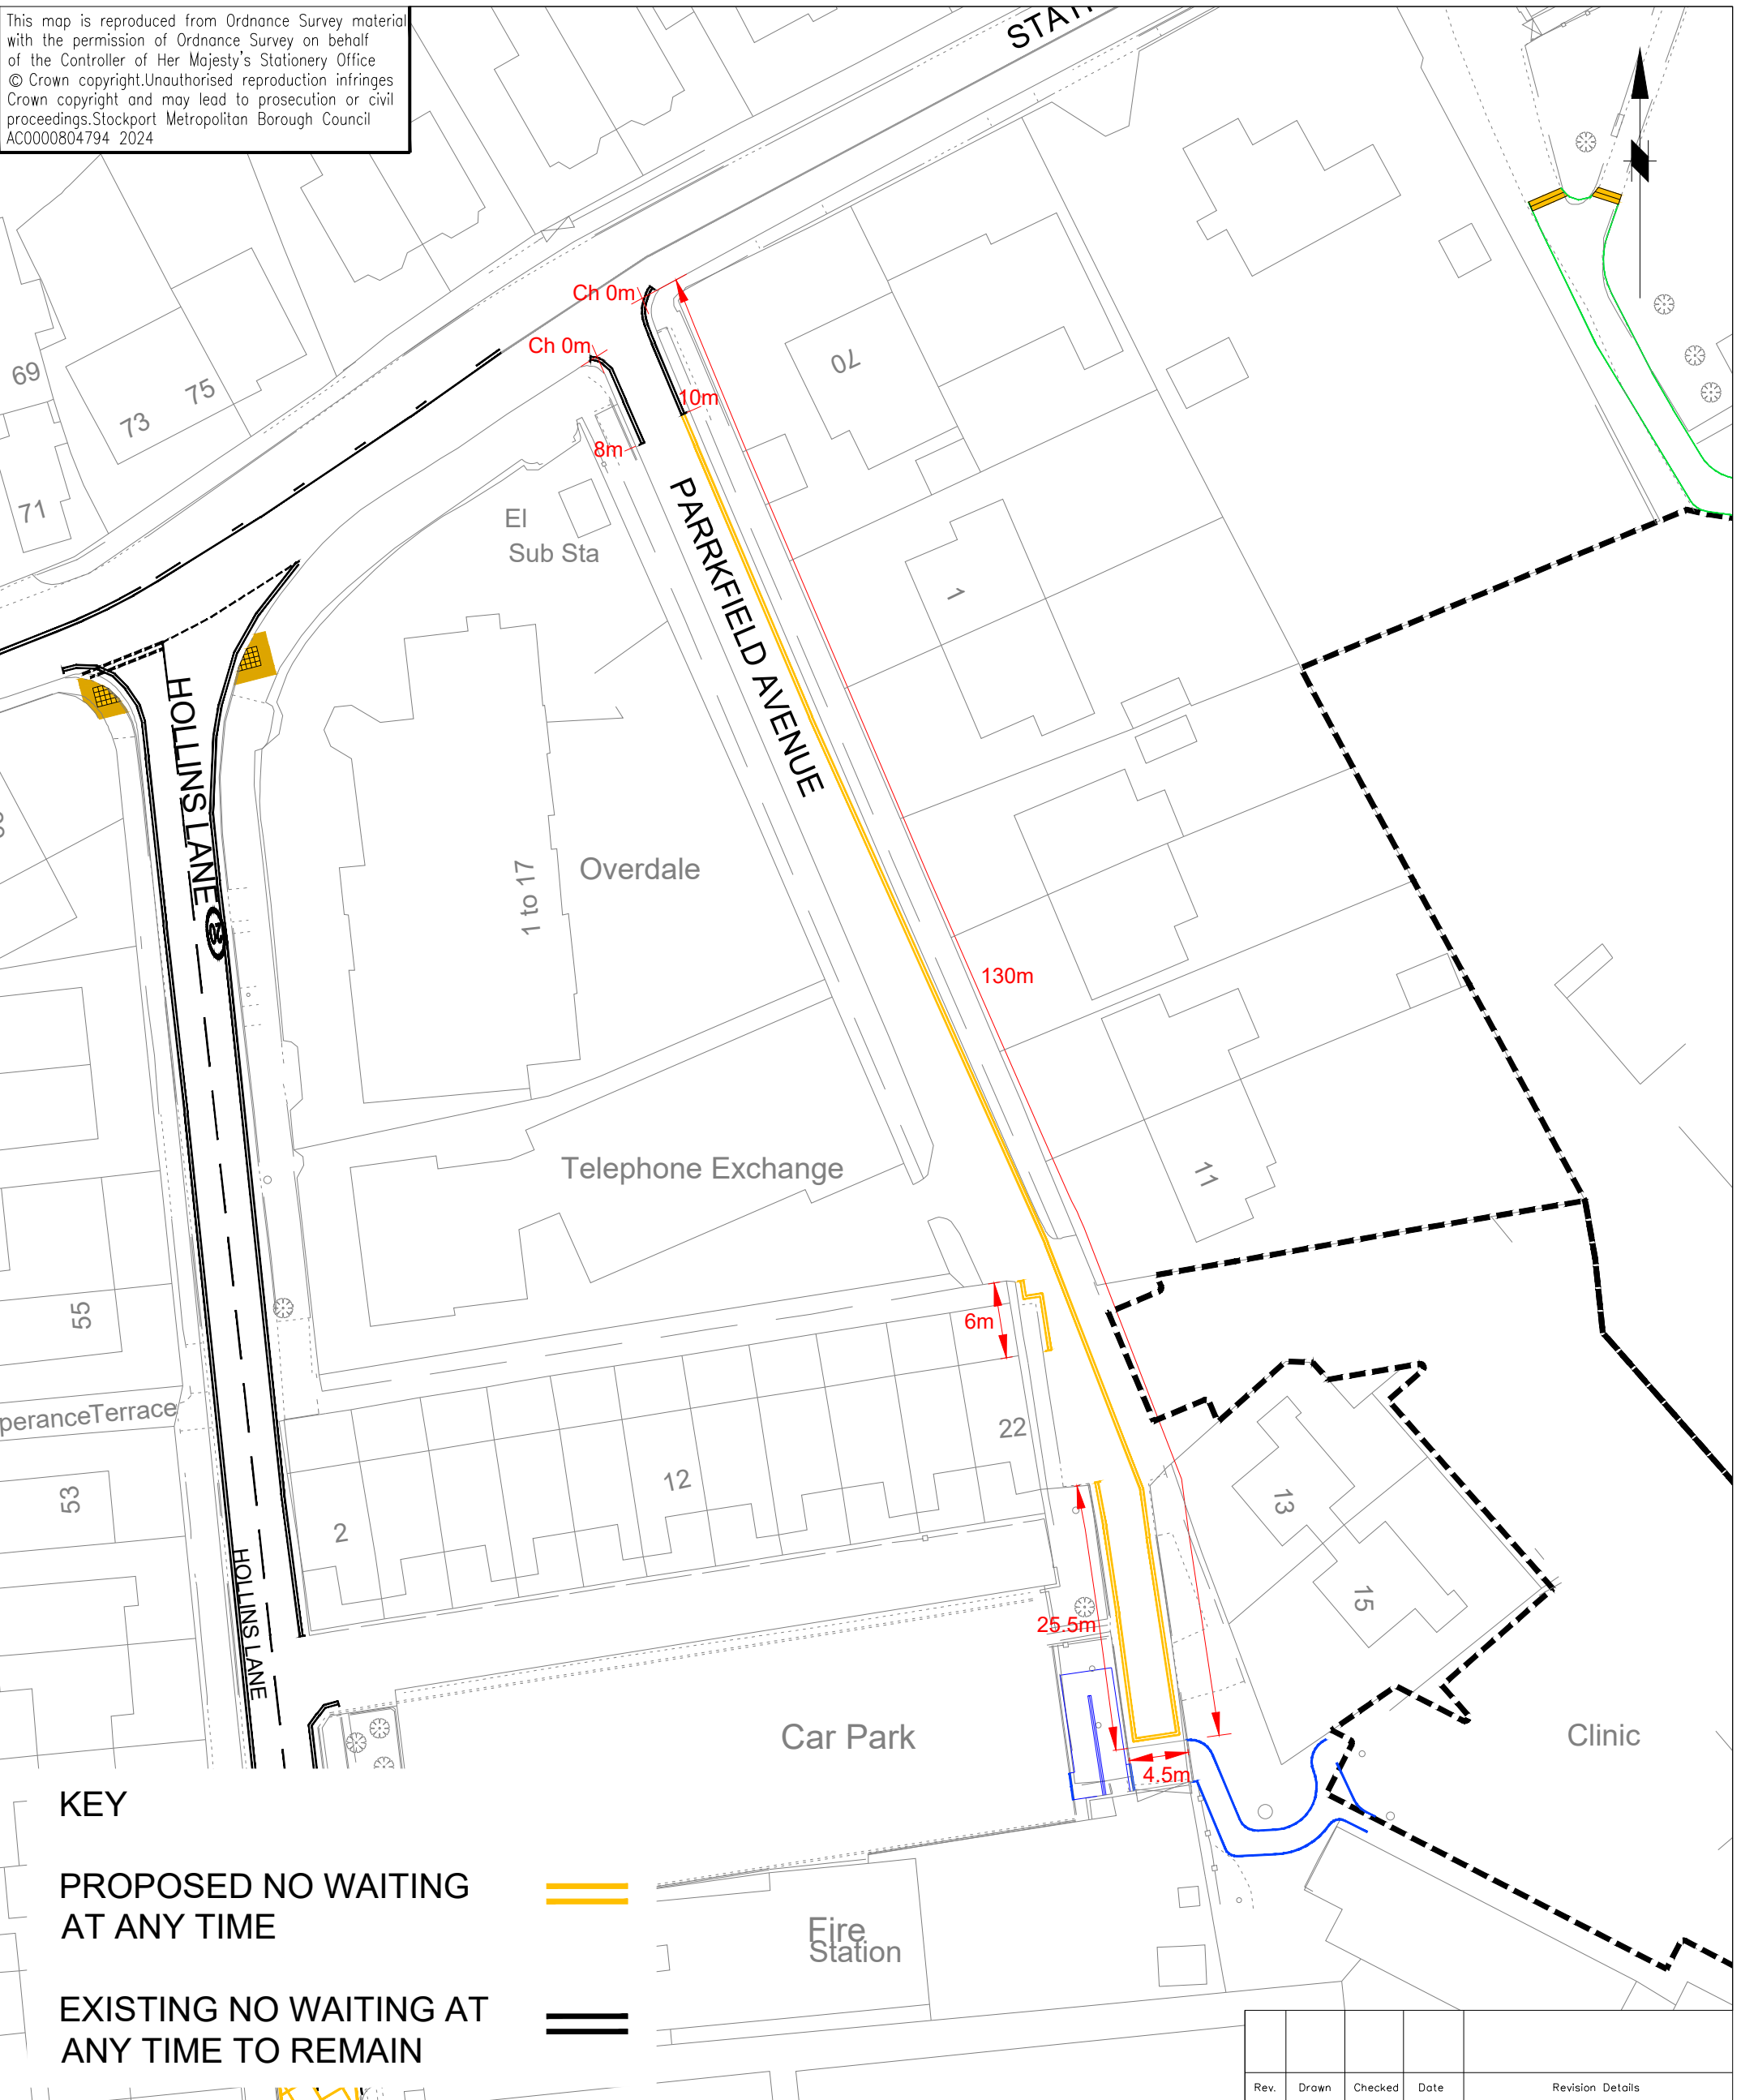

KEY

- PROPOSED NO WAITING AT ANY TIME
- EXISTING NO WAITING AT ANY TIME TO REMAIN

Rev.	Drawn	Checked	Date	Revision Details



STOCKPORT
METROPOLITAN BOROUGH COUNCIL

HIGHWAYS AND TRANSPORTATION
STOPFORD HOUSE
STOCKPORT SK1 3XE

MARK GLYNN
DIRECTOR OF PLACE MANAGEMENT

JOB TITLE
MARPLE HUB TROs

DRAWN SA	ENGINEER SA	CHECKED CAS	APPROVED NDW
DATE 16/10/25	DATE 16/10/25	DATE 16/10/25	DATE 16/10/25
SCALE 1:500 @ A3		SCG No.	
DRAWING NUMBER 5194 - MARPLEHUB - TRO - 04			Revision A
DRAWING TITLE PARKFIELD AVENUE - Waiting restrictions			