
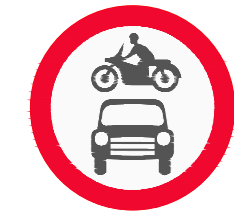


This map is reproduced from Ordnance Survey material with the permission of Ordnance Survey on behalf of the Controller of Her Majesty's Stationery Office. © Crown copyright. Unauthorised reproduction infringes Crown copyright and may lead to prosecution or civil proceedings. Stockport Metropolitan Borough Council AC0000804794 2025

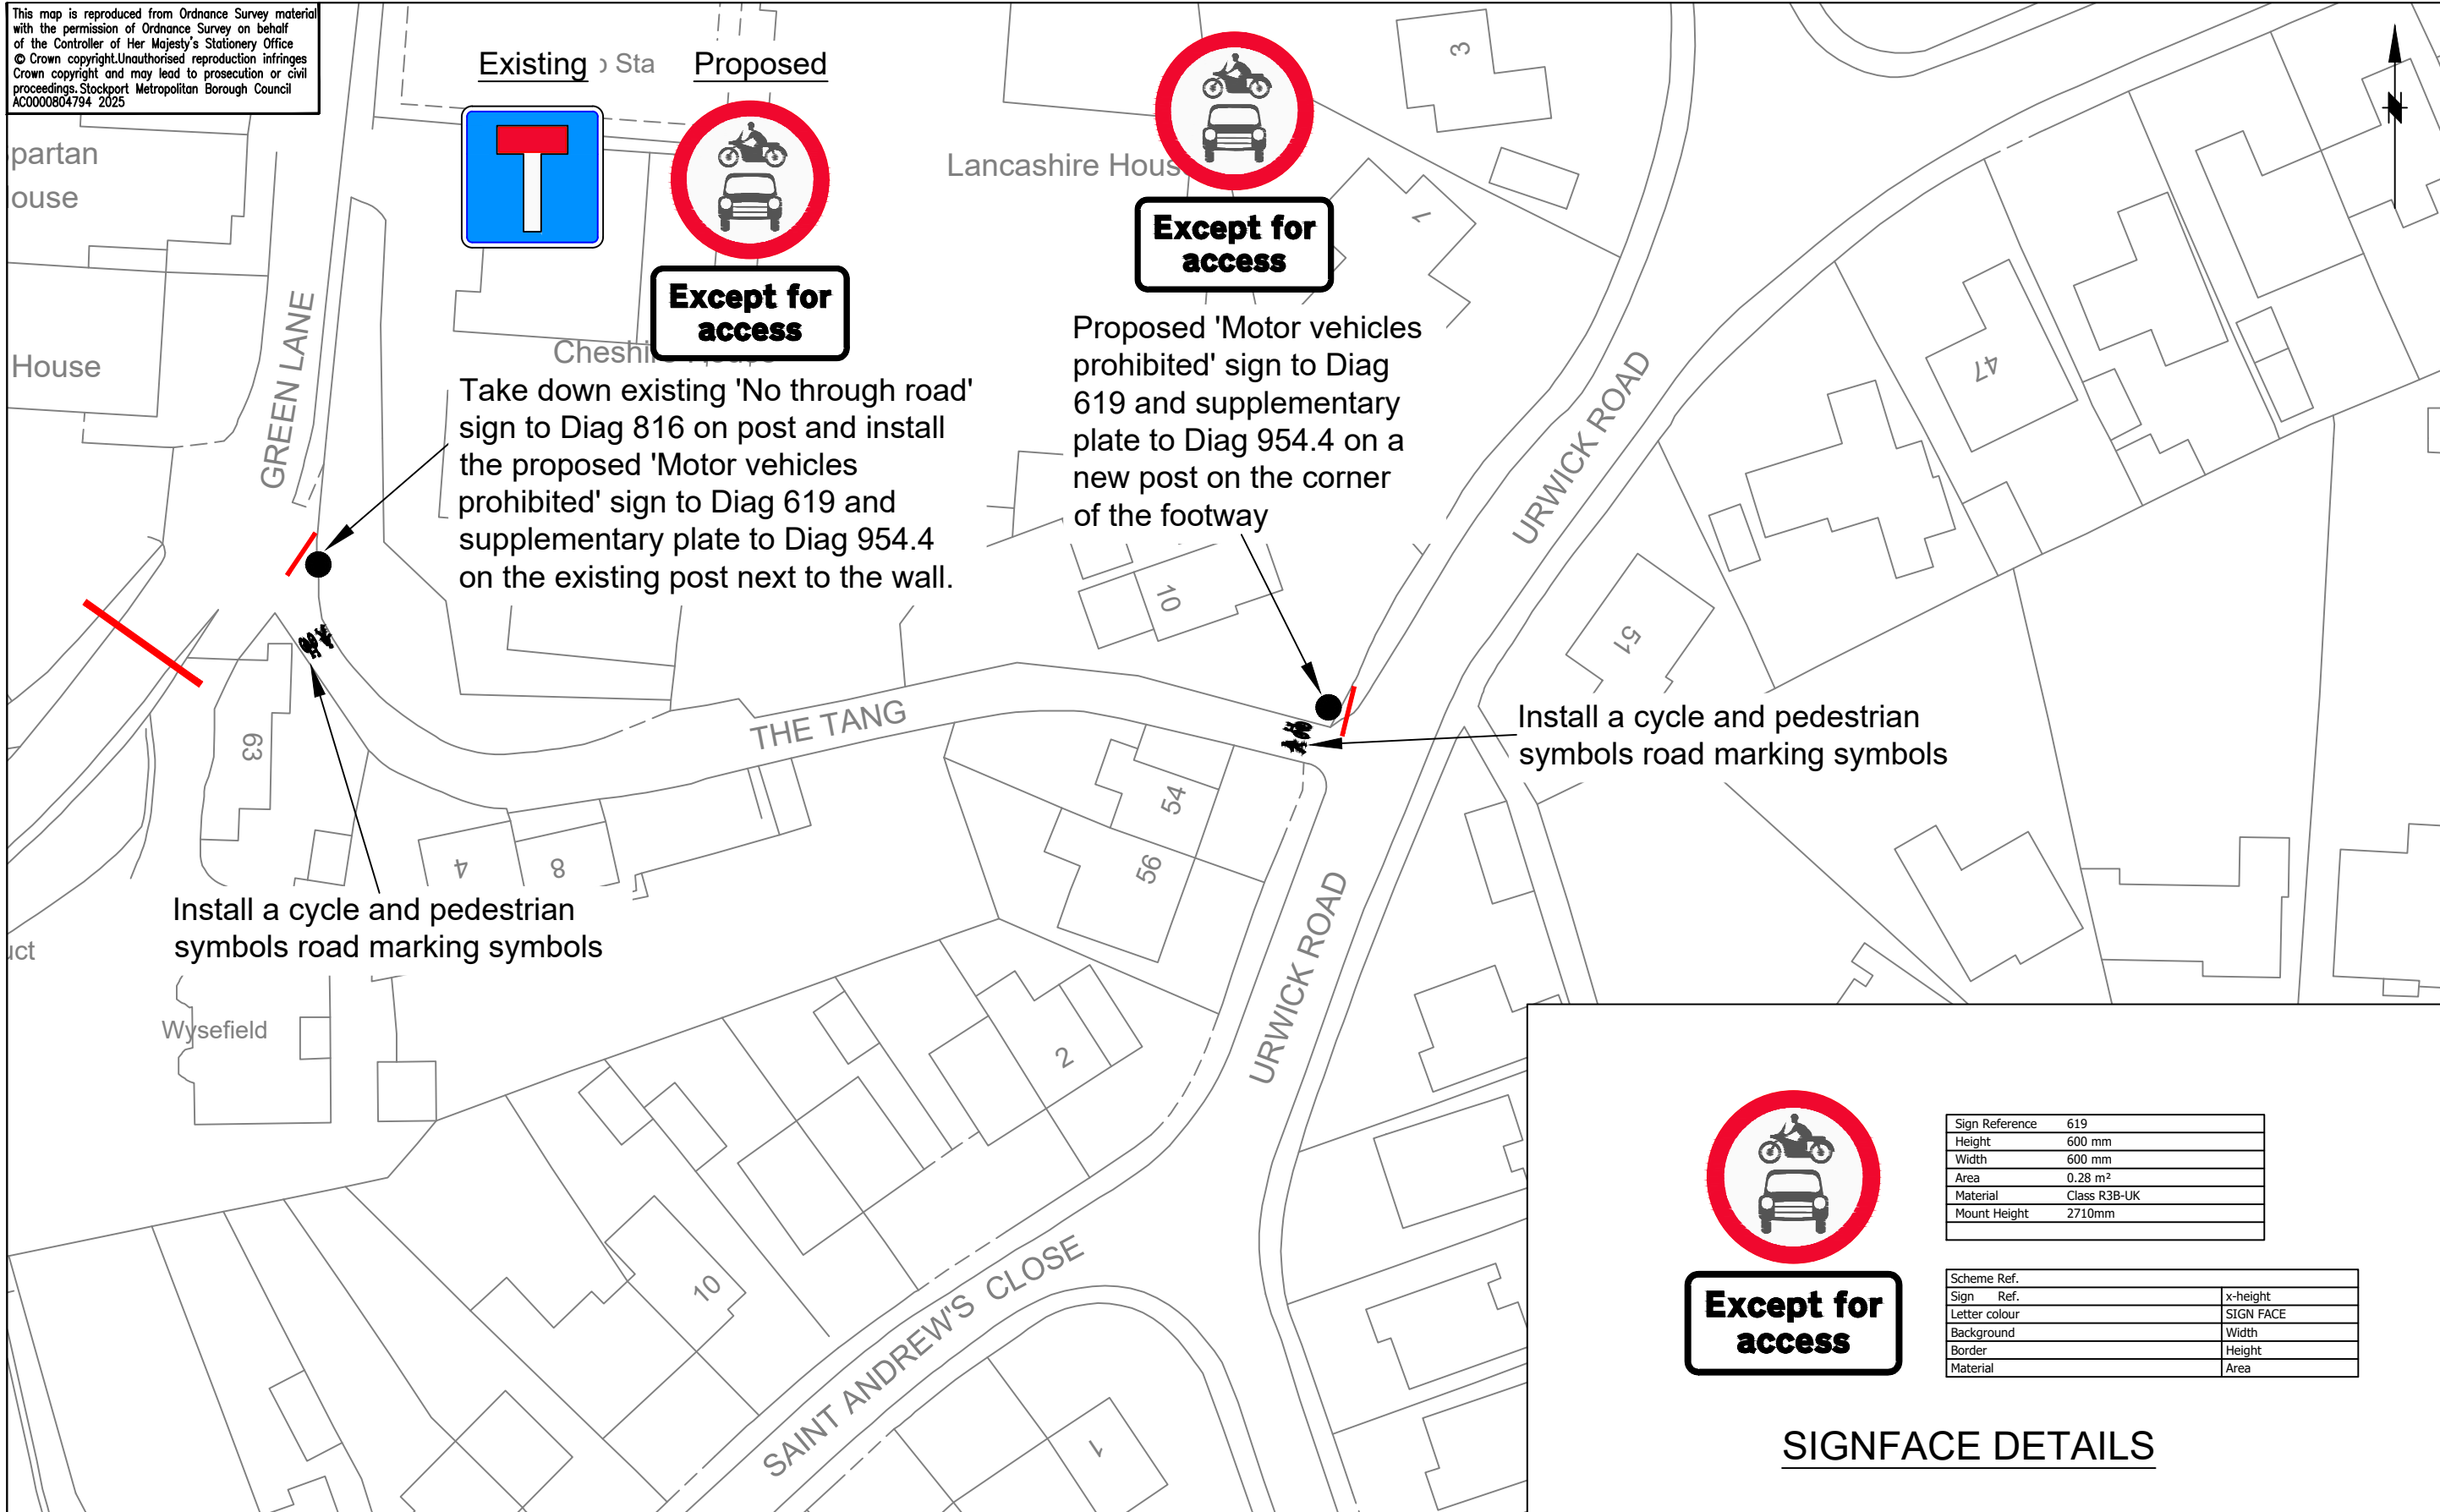

Except for access

Sign Reference	619
Height	600 mm
Width	600 mm
Area	0.28 m ²
Material	Class R3B-UK
Mount Height	2710mm

Scheme Ref.	
Sign Ref.	x-height
Letter colour	SIGN FACE
Background	Width
Border	Height
Material	Area

SIGNFACE DETAILS

STOCKPORT
METROPOLITAN BOROUGH COUNCIL
HIGHWAYS AND TRANSPORTATION
STOPFORD HOUSE
STOCKPORT SK1 3XE

MARK GLYNN
DIRECTOR OF PLACE MANAGEMENT

AMENDMENTS				
DRAWN	CHECKED	DATE	No	AMENDMENT

JOB TITLE
The Tang, Romiley, Stockport

DRAWING TITLE
Proposed 'No Vehicles Except Access' signage / Lining Works Location Plan

Drawn	Engineer	Checked	Approved
CP	GB	SL	AM
Date	Date	Date	Date
19/11/2025	19/11/2025	19/11/2025	19/11/2025
Scale	1:500@A3		
Drawing No.	NM8 - 5306 - 01		Revision