


This map is reproduced from Ordnance Survey material with the permission of Ordnance Survey on behalf of the Controller of Her Majesty's Stationery Office
© Crown copyright. Unauthorised reproduction infringes Crown copyright and may lead to prosecution or civil proceedings. Stockport Metropolitan Borough Council
AC000804794 2025

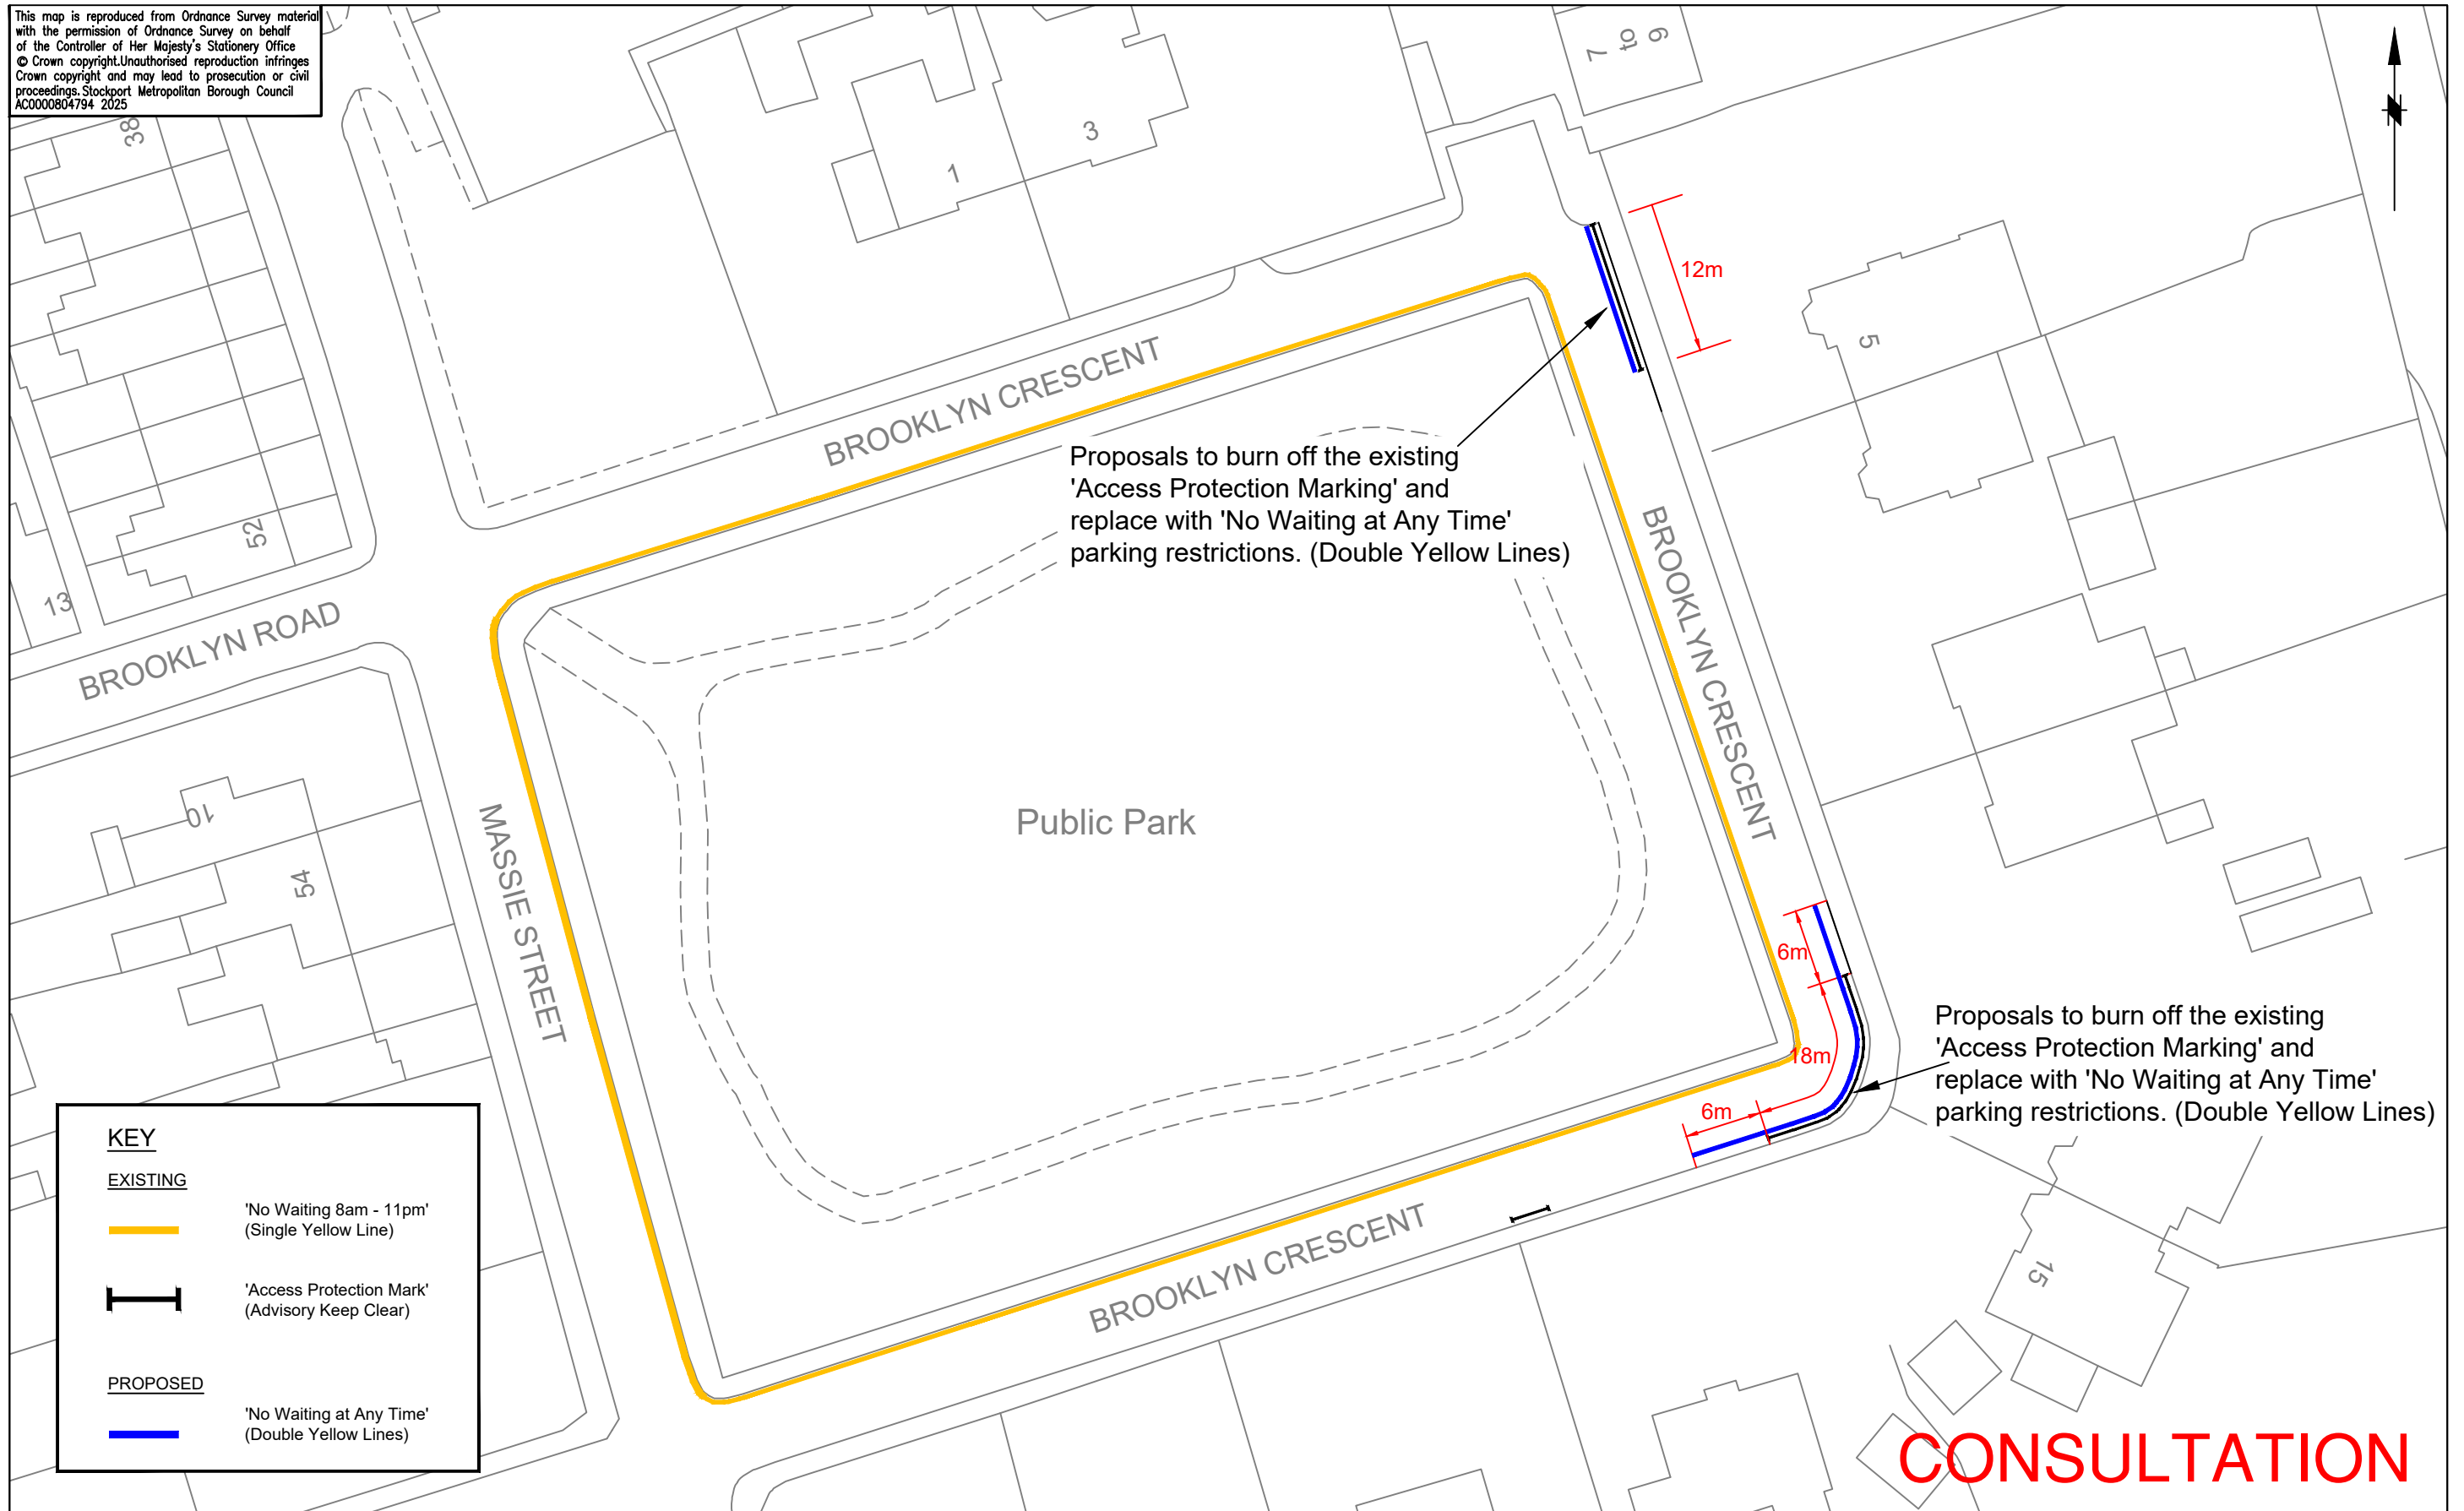

STOCKPORT
METROPOLITAN BOROUGH COUNCIL
HIGHWAYS AND TRANSPORTATION
STOPFORD HOUSE
STOCKPORT SK1 3XE

MARK GLYNN
DIRECTOR OF PLACE MANAGEMENT

AMENDMENTS				
DRAWN	CHECKED	DATE	No	AMENDMENT

JOB TITLE

Brooklyn Crescent, Cheadle, Stockport

DRAWING TITLE

Proposed 'No Waiting at Any Time'
parking restrictions (Double Yellow Lines)

Drawn CP	Engineer DK	Checked NR	Approved AM
Date 03/07/2025	Date 03/07/2025	Date 03/07/2025	Date 03/07/2025
Scale 1:500@A3			
Drawing No. NM8 - 5293 - 01			Revision