

This map is reproduced from Ordnance Survey material with the permission of Ordnance Survey on behalf of the Controller of Her Majesty's Stationery Office © Crown copyright. Unauthorised reproduction infringes Crown copyright and may lead to prosecution or civil proceedings. Stockport Metropolitan Borough Council 100019571 2021

CONTINUED ON SHEET 2
CONTINUED ON SHEET 3

CONTINUED ON SHEET 5
CONTINUED ON SHEET 3

PROPOSED RELOCATION OF PARK GATES

PROPOSED TOUCAN CROSSING AND FOOTWAY BUILDOUT

PERMITTED CYCLING THROUGH HALLAM PARK ON EXISTING 3m PATH

CONTINUED ON SHEET 3
CONTINUED ON SHEET 4

PROPOSED ONE WAY WESTBOUND AND EXISTING RAISED TABLE TO BE REVIEWED

REMOVE EXISTING PEDESTRIAN GUARDRAIL



EXISTING BUS STOP TO BE RELOCATED AND UPGRADED, SHELTER TO REMAIN IN EXISTING LOCATION

EXISTING PARKING BAY TO BE REVOKED

EXISTING BUS SHELTER

FOR APPROVAL

- KEY**
- EXISTING ROAD MARKINGS
 - PROPOSED KERBS
 - PROPOSED FOOTWAY
 - PROPOSED SHARED USE FOOTWAY
 - PROPOSED CARRIAGEWAY
 - CONTROLLED TACTILE PAVING
 - UNCONTROLLED TACTILE PAVING
 - EXISTING NO WAITING AT ANY TIME
 - PROPOSED NO WAITING AT ANY TIME
 - EXISTING BOLLARD
 - PROPOSED BOLLARD

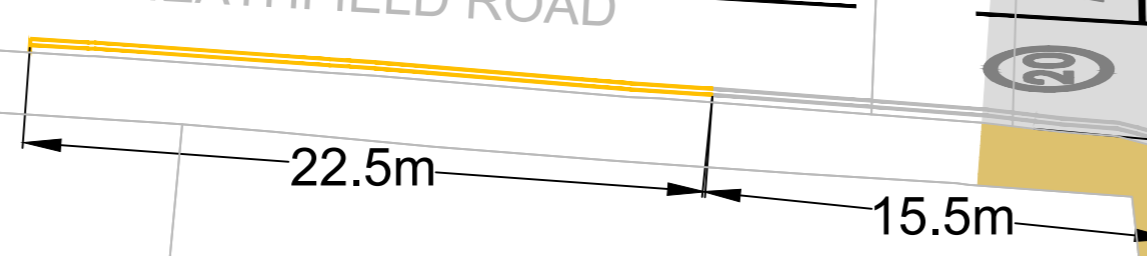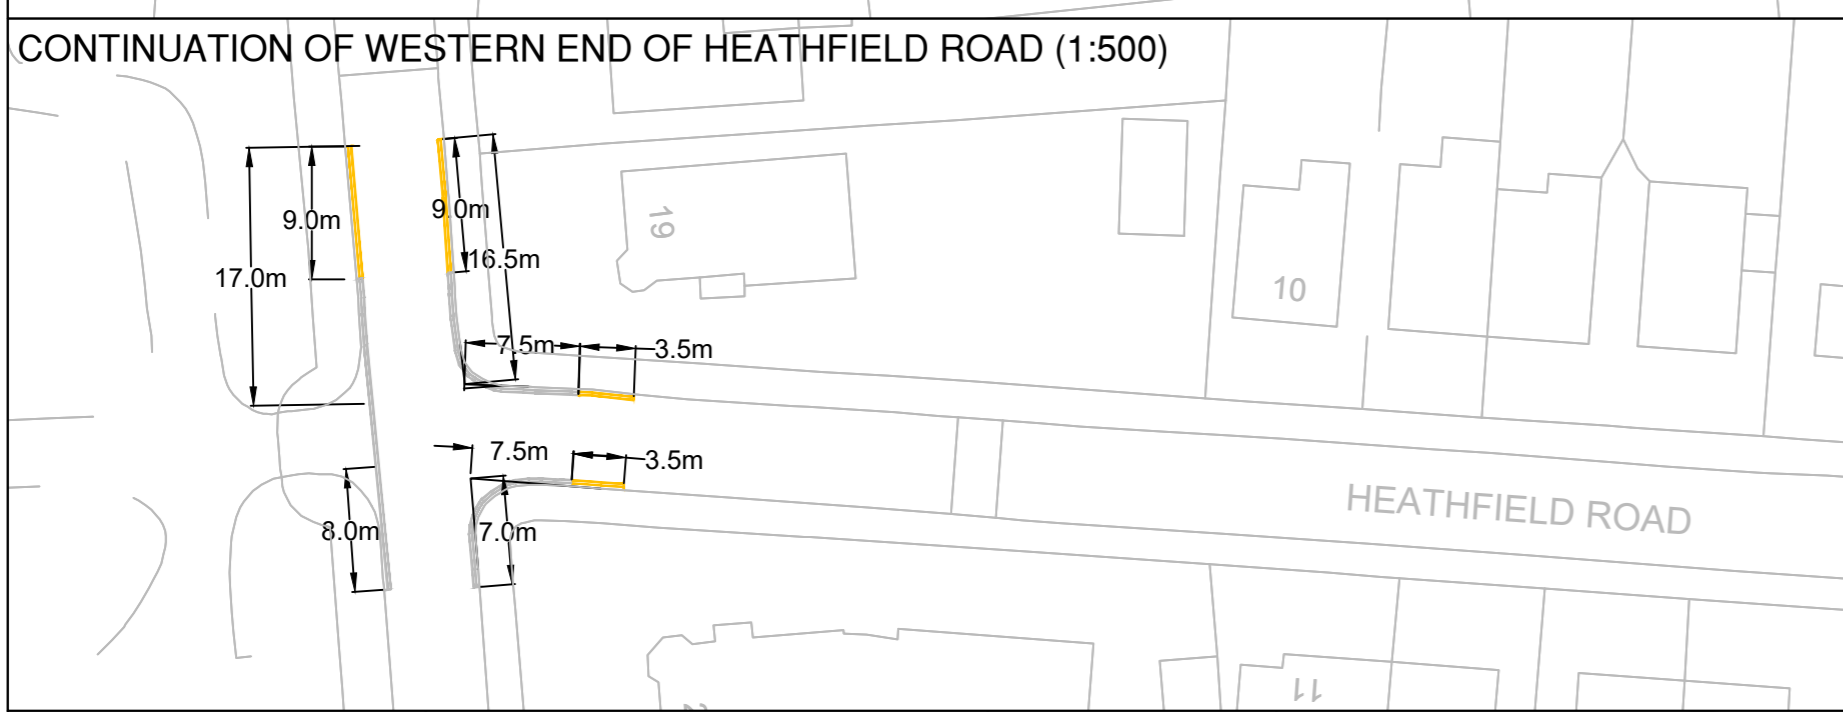

STOCKPORT
METROPOLITAN BOROUGH COUNCIL
HIGHWAYS AND TRANSPORTATION
STOPFORD HOUSE
STOCKPORT SK1 3XE
Tel: 0161 474

CAROLINE SIMPSON
DEPUTY CHIEF EXECUTIVE

JOB TITLE **BUS PINCH POINTS**

Rev.	Drawn	Checked	Date	Revision Details
A	TOG	CAS	13/02/23	PROPOSED NO WAITING AT ANY TIME PROPOSED TOUCAN CROSSING LOCATION PROPOSED PARK IMPROVEMENTS TWO OVERHUNG ASSES HEATHFIELD ROAD / HEATHFIELD ROAD IMPROVEMENTS

DRAWN	TOG	ENGINEER	TOG	CHECKED	KF	APPROVED	NW	
DATE	21/02/23	DATE	21/02/23	DATE	21/02/23	DATE		
SCALE	1:250@A1							
DRAWING NUMBER	F-0700-002-03						Revision	A
DRAWING TITLE	BRAMHALL LANE TO A6 IMPROVEMENTS - SHEET 3 OF 5							