



This map is reproduced from Ordnance Survey material with the permission of Ordnance Survey on behalf of the Controller of Her Majesty's Stationery Office © Crown copyright. Unauthorised reproduction infringes Crown copyright and may lead to prosecution or civil proceedings. Stockport Metropolitan Borough Council 100019571 2022

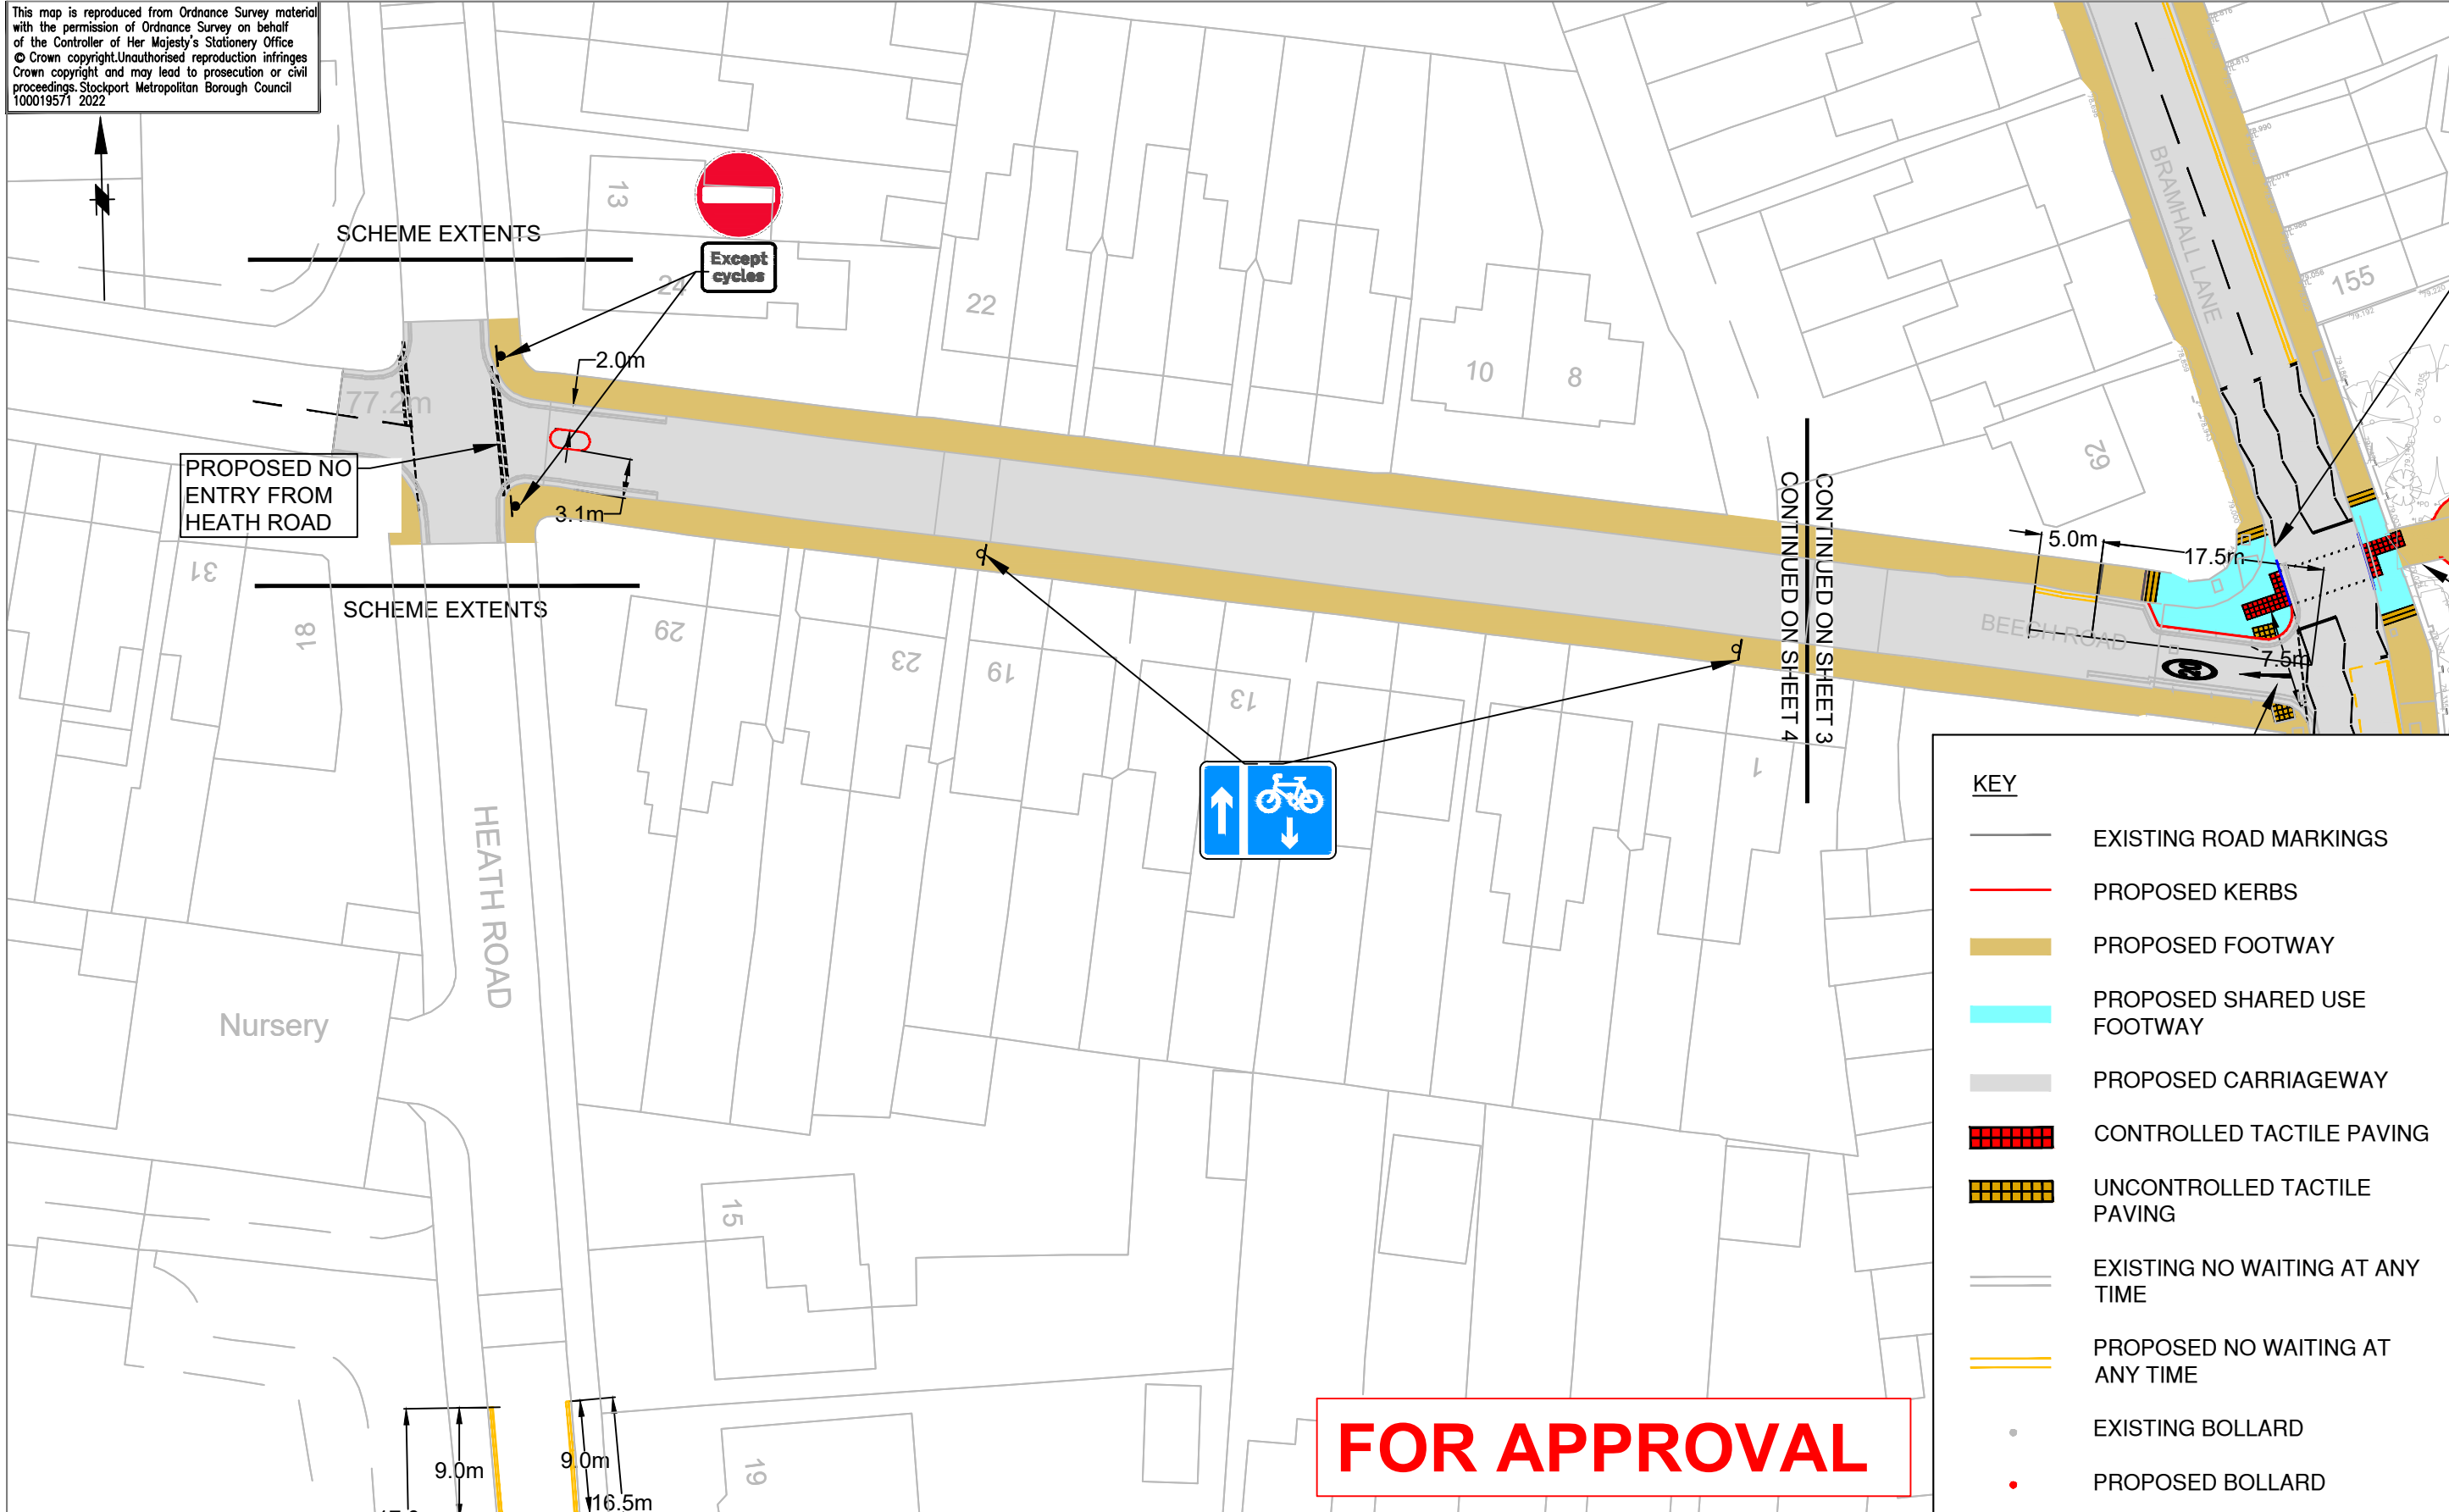

KEY	
	EXISTING ROAD MARKINGS
	PROPOSED KERBS
	PROPOSED FOOTWAY
	PROPOSED SHARED USE FOOTWAY
	PROPOSED CARRIAGEWAY
	CONTROLLED TACTILE PAVING
	UNCONTROLLED TACTILE PAVING
	EXISTING NO WAITING AT ANY TIME
	PROPOSED NO WAITING AT ANY TIME
	EXISTING BOLLARD
	PROPOSED BOLLARD

FOR APPROVAL



STOCKPORT
METROPOLITAN BOROUGH COUNCIL
HIGHWAYS AND TRANSPORTATION
STOPFORD HOUSE
STOCKPORT SK1 3XE
TEL

SERVICES TO PLACE

AMENDMENTS				
DRAWN	CHECKED	DATE	No	AMENDMENT
TOG	CAS	13.06.23	A	PROPOSED SIGNAGE, ROAD MARKINGS AND PEDESTRIAN REFUGE TRO DIMENSIONS ADDED

JOB TITLE
BUS PINCH POINTS

DRAWING TITLE
**BRAMHALL LANE TO A6 IMPROVEMENTS
SHEET 4 OF 5**

Drawn TOG	Engineer TOG	Checked CAS	Approved NW
Date 21/02/23	Date 21/02/23	Date 21/02/23	Date .
Scale 1:500			
Drawing No. F-0700-002-04			Revision A