



This map is reproduced from Ordnance Survey material with the permission of Ordnance Survey on behalf of the Controller of Her Majesty's Stationery Office © Crown copyright. Unauthorised reproduction infringes Crown copyright and may lead to prosecution or civil proceedings. Stockport Metropolitan Borough Council 100019571 2018

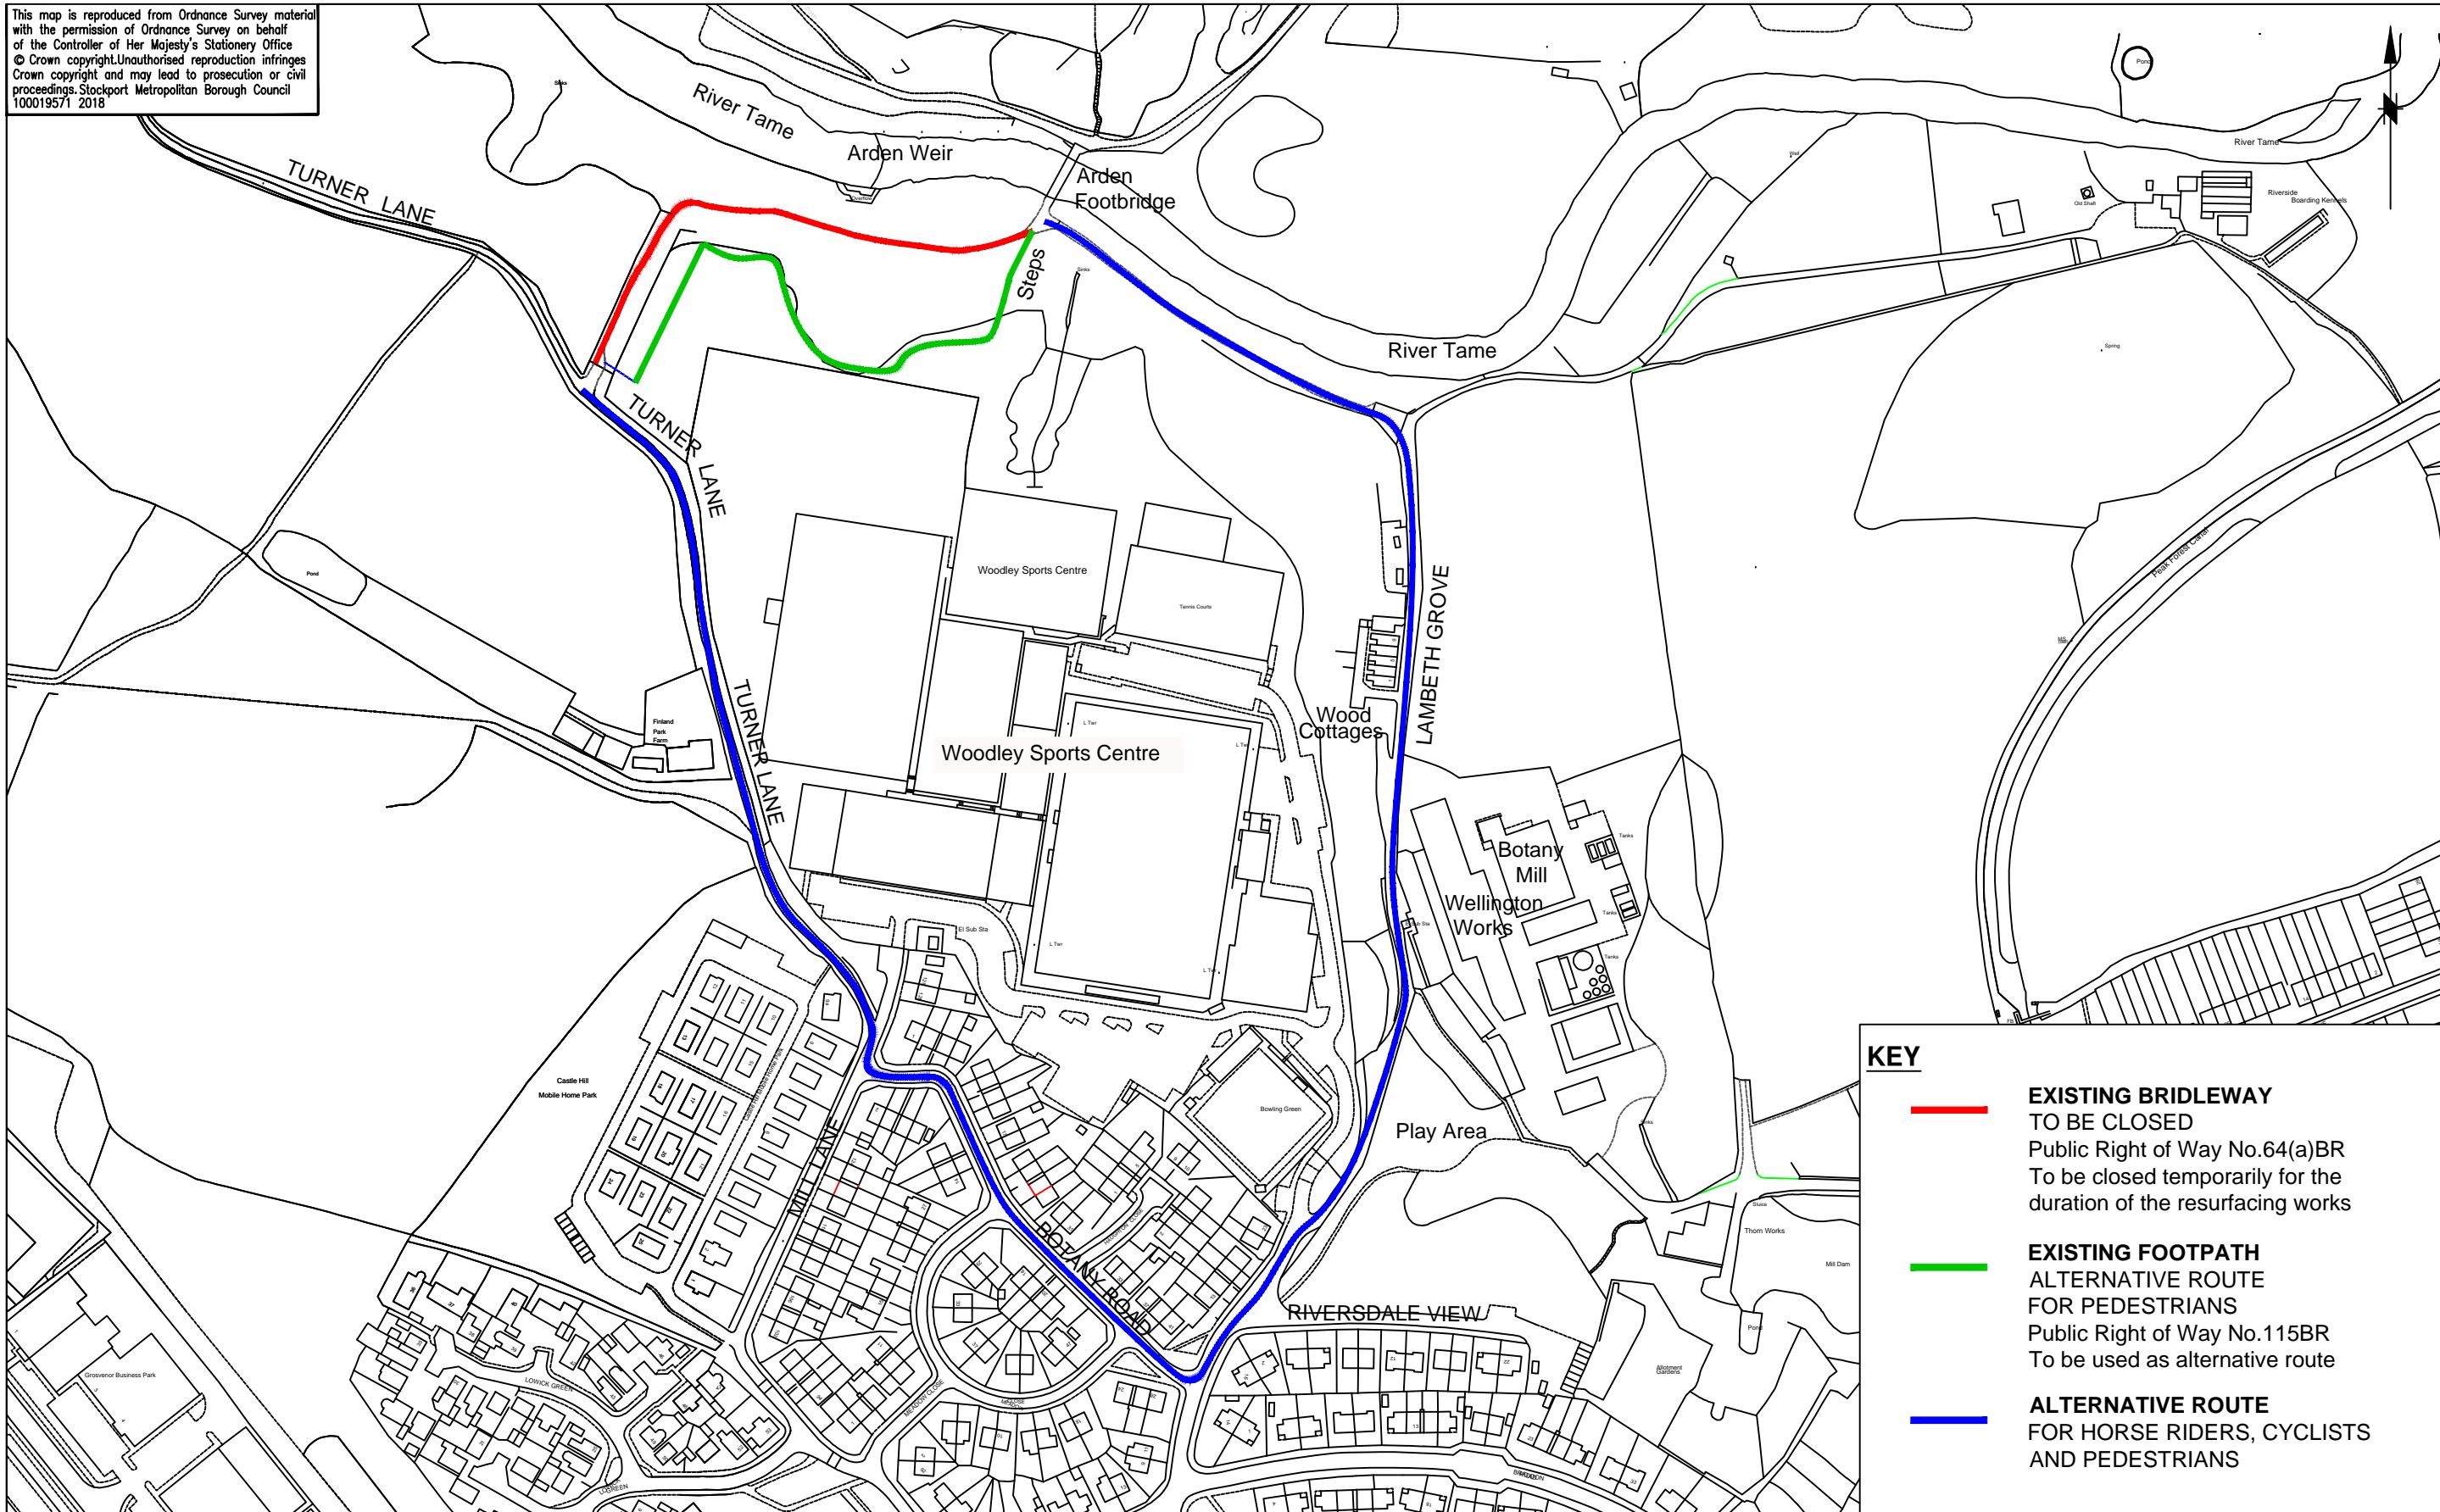

KEY

- **EXISTING BRIDLEWAY TO BE CLOSED**
Public Right of Way No.64(a)BR
To be closed temporarily for the duration of the resurfacing works
- **EXISTING FOOTPATH ALTERNATIVE ROUTE FOR PEDESTRIANS**
Public Right of Way No.115BR
To be used as alternative route
- **ALTERNATIVE ROUTE FOR HORSE RIDERS, CYCLISTS AND PEDESTRIANS**



STOCKPORT
METROPOLITAN BOROUGH COUNCIL
HIGHWAYS AND TRANSPORTATION
STOPFORD HOUSE
STOCKPORT SK1 3XE
Tel : 0161 474 4503

AMENDMENTS					
DRAWN	CHECKED	DATE	No	AMENDMENT	

JOB TITLE
8002 - ARDEN FOOTBRIDGE APPROACH

DRAWING TITLE
TEMPORARY CLOSURE ORDER: Location Plan

Drawn TAB	Engineer TAB	Checked AS	Approved AS
Date 11/02/19	Date 11/02/19	Date 11/02/19	Date 11/02/19
Scale 1:1250			
Drawing No. 8002/01			Revision A