


© Crown copyright and database rights 2014  
Ordnance Survey 100019571

SCALE 1:1,250

DATE 20/10/2018

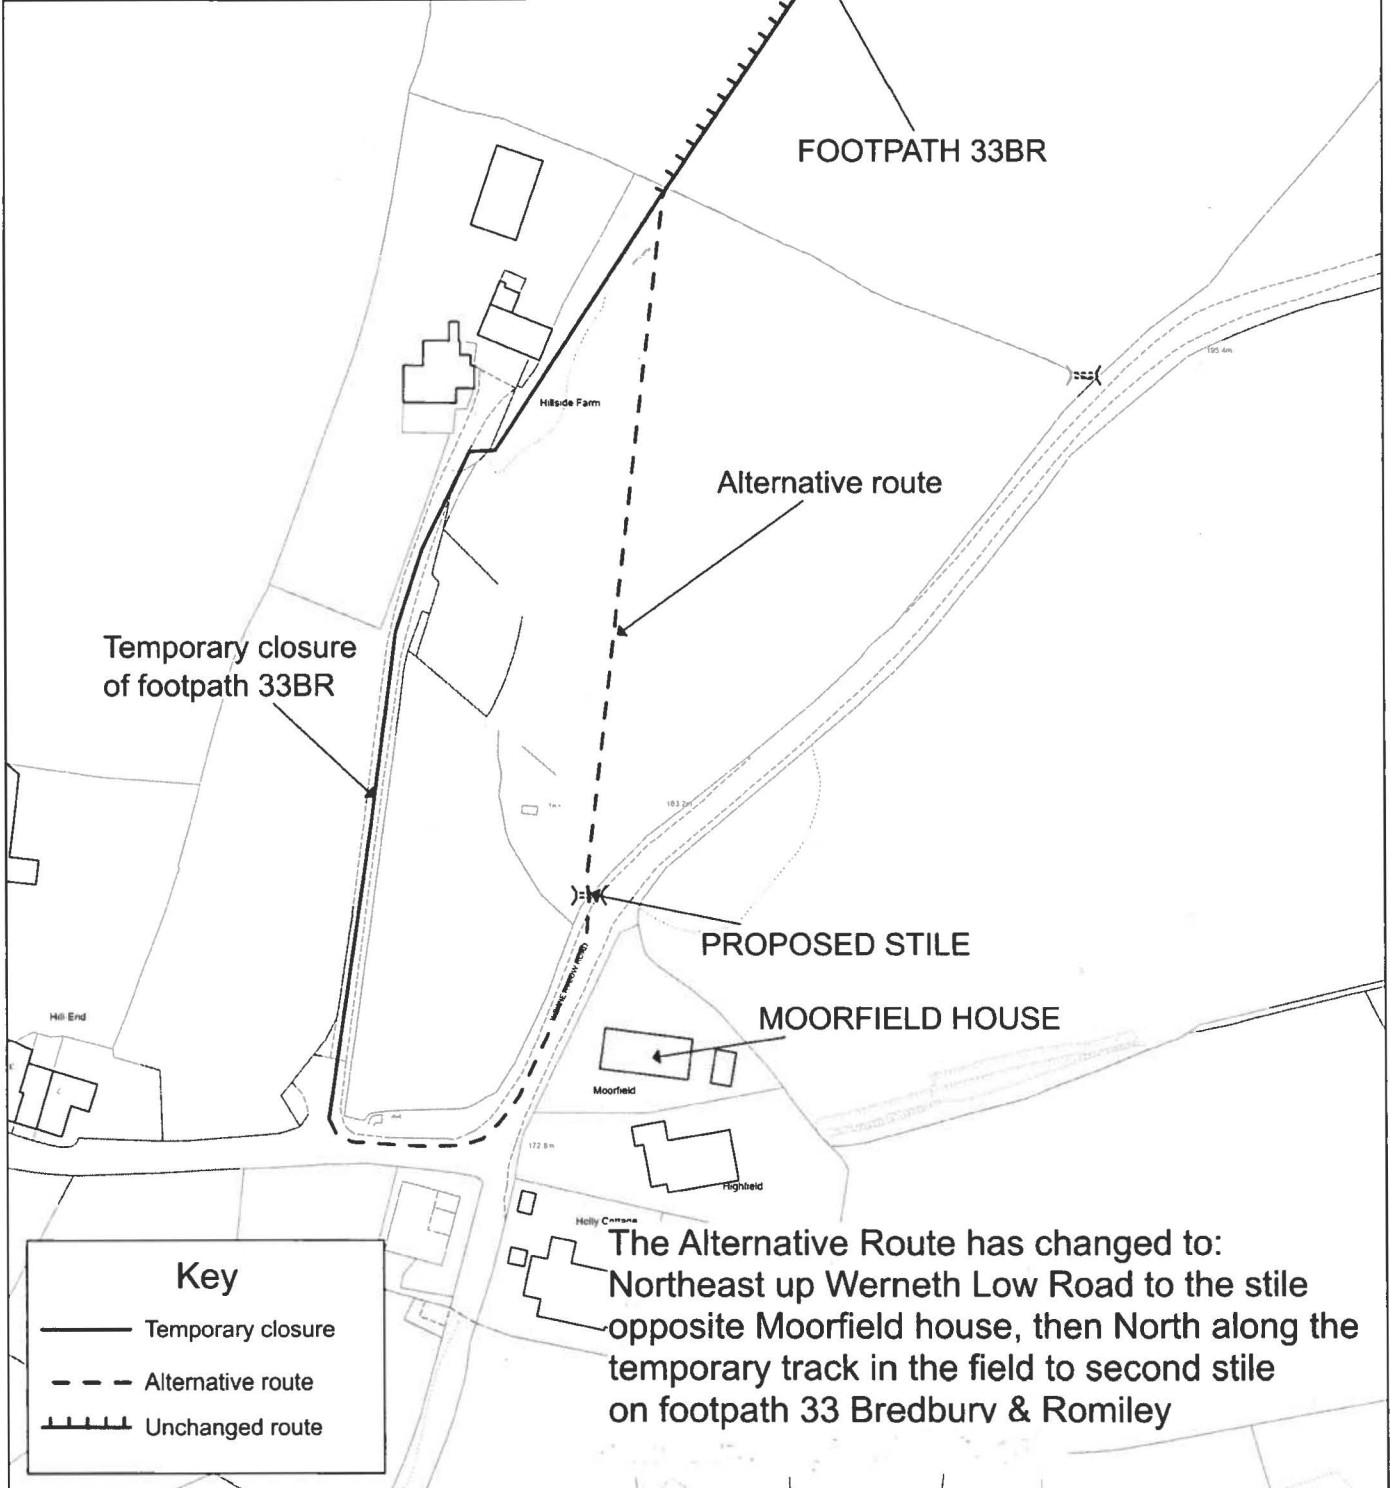

Temporary closure of footpath 33BR

FOOTPATH 33BR

Alternative route

PROPOSED STILE

MOORFIELD HOUSE

**Key**

- Temporary closure
- - - Alternative route
- ▨ Unchanged route

The Alternative Route has changed to:  
Northeast up Werneth Low Road to the stile  
opposite Moorfield house, then North along the  
temporary track in the field to second stile  
on footpath 33 Bredbury & Romiley



**STOCKPORT**  
METROPOLITAN BOROUGH COUNCIL

Caroline Simpson  
Corporate Director, Services to Place

PUBLIC RIGHTS OF WAY  
Endeavour House  
Bredbury Parkway Bredbury  
Stockport SK6 2SN  
Tel: 0161 218 1555  
FAX 0161 474 4856

Prepared by Rights Of Way Section using MapInfo

|       |    |     |    |         |    |          |    |
|-------|----|-----|----|---------|----|----------|----|
| DRAWN | TP | CAD | TP | CHECKED | IW | APPROVED | EN |
|-------|----|-----|----|---------|----|----------|----|

|       |         |      |            |
|-------|---------|------|------------|
| SCALE | 1:1,250 | DATE | 27/03/2018 |
|-------|---------|------|------------|

|                |          |
|----------------|----------|
| DRAWING NUMBER | 2017.012 |
|----------------|----------|

|           |               |
|-----------|---------------|
| JOB TITLE | Temporary TRO |
|-----------|---------------|

|               |                       |
|---------------|-----------------------|
| DRAWING TITLE | PART OF FOOTPATH 33BR |
|---------------|-----------------------|