


This map is reproduced from Ordnance Survey material with the permission of Ordnance Survey on behalf of the Controller of Her Majesty's Stationery Office © Crown copyright. Unauthorised reproduction infringes Crown copyright and may lead to prosecution or civil proceedings. Stockport Metropolitan Borough Council 100019571 2015

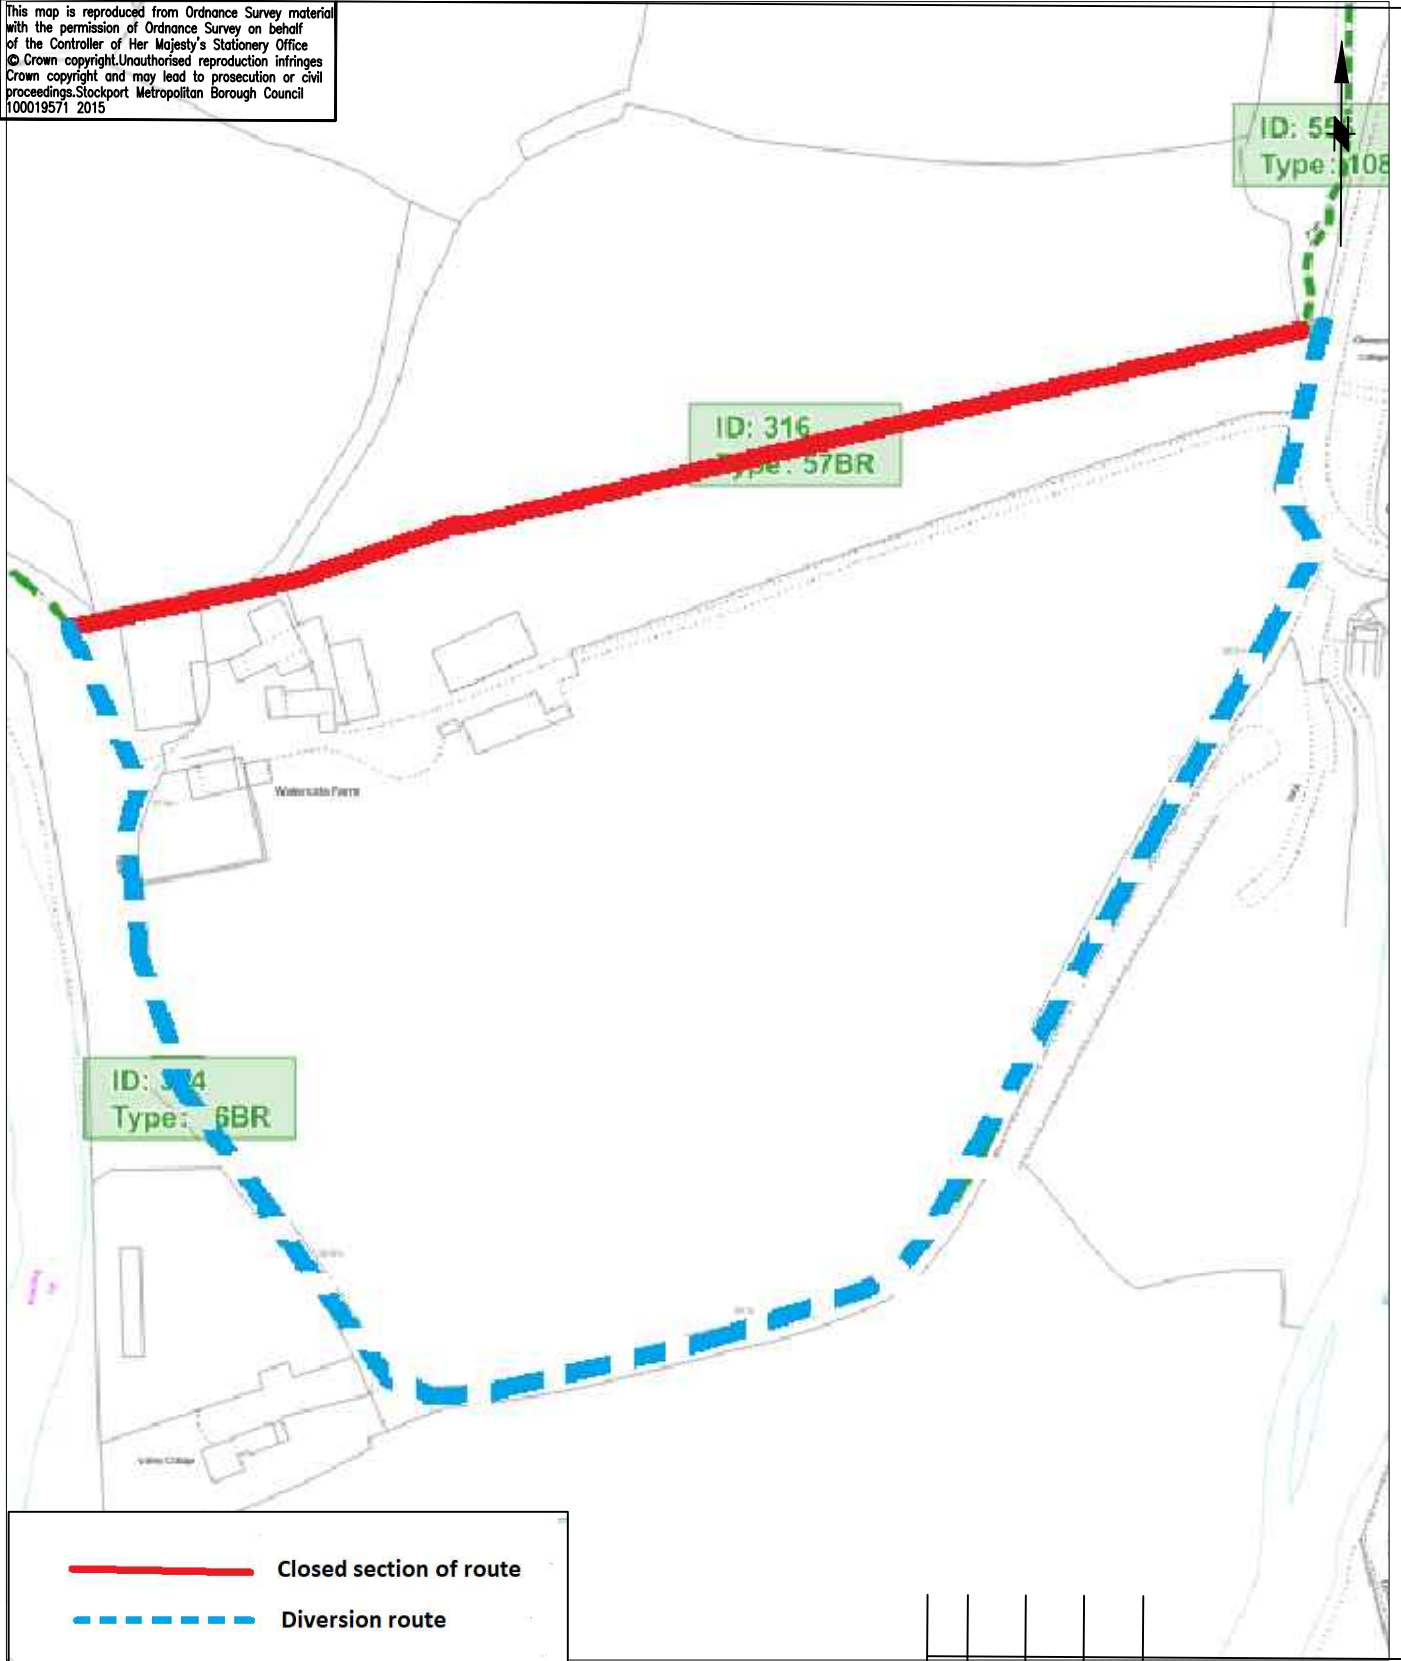

 Closed section of route
 Diversion route

Rev.	Drawn	Checked	Date	Revision Details



STOCKPORT
 METROPOLITAN BOROUGH COUNCIL
 HIGHWAYS AND TRANSPORTATION
 STOPFORD HOUSE
 STOCKPORT SK1 3XE
 Tel: 0161 474
 FAX: 0161

CAROLINE SIMPSON
 CORPORATE DIRECTOR
 PLACE

DRAWN NMR	ENGINEER	CHECKED	APPROVED GOC
DATE 13/5/2019	DATE	DATE	DATE
SCALE		SCG No.	
DRAWING NUMBER			Revision

JOB TITLE
 Balfour Beatty footpath closure 1

DRAWING TITLE
 57 BR closure and diversion