


- KEY**
- New Conservation Kerbing
 - New P.C.C Kerbing
 - New Cycleway Demarcation Block
 - New Conservation Edgings
- Tactile Crossing**
- Buff Tactile Paving
 - Red Tactile Paving
 - Buff Tactile Block Paving
- Footway**
- Footway Paving - Marshalls Perfecta Traffica concrete paving
 - Footway Block Paving - Tegula blocks
 - Footway Block Paving (Vehicular Access) - Tegula blocks
 - Footway Paving on Carriageway - Marshalls Perfecta Traffica concrete paving
 - Segregated Cycleway Resurfacing - Ultracolor SMA10
 - Footway Resurfacing
- Carriageway**
- Carriageway Resurfacing
 - Carriageway - Junction Table
- Miscellaneous**
- Morpeth Bollards (with white ballotini ring)
 - Morpeth Type Bollards (with white ballotini ring) and pedestrian / cycle plaque
 - Existing Lighting Column to be Relocated
 - New Massey and Harris Benches, positions to be agreed with District Centre Manager
 - Sheffield Type Cycle Parking Stands, positions to be agreed with District Centre Manager

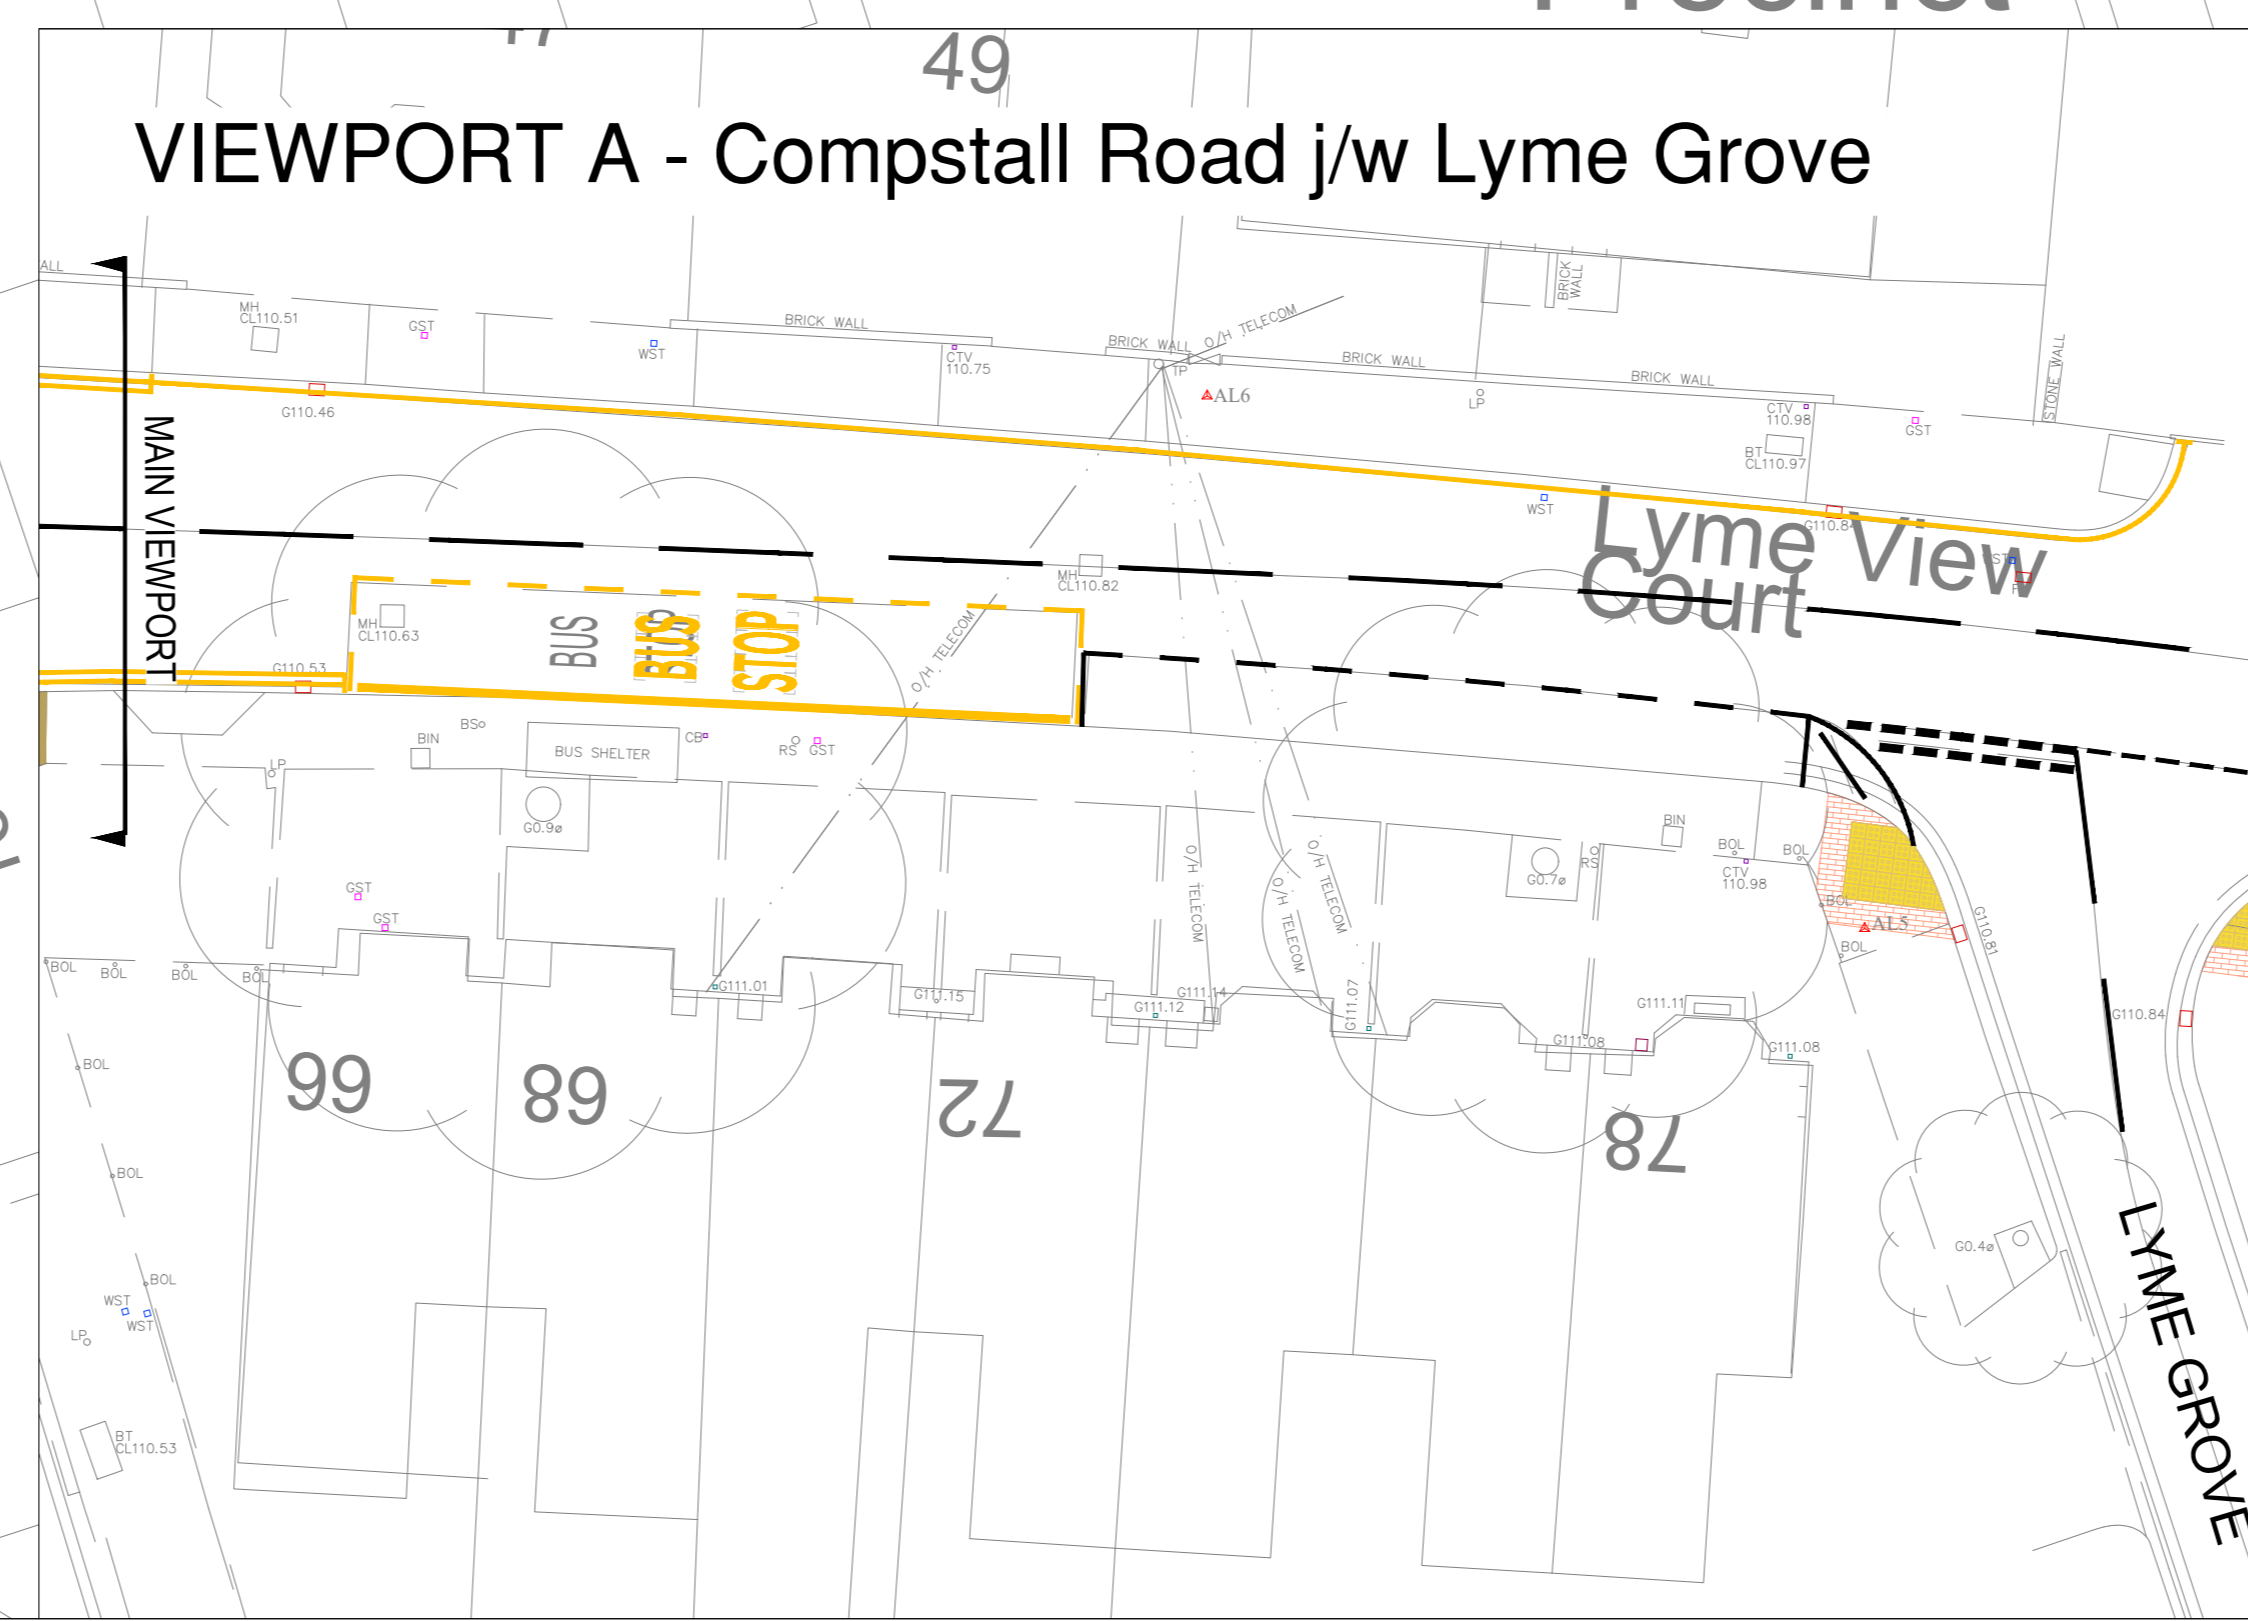

| Rev | Drawn | Checked | Date | Revision Details |
|-----|-------|---------|----------|---|
| A | ATG | HJ | 25/07/23 | Complete Plan, note added for CCTV camera |

AMENDMENTS

STOCKPORT
METROPOLITAN BOROUGH COUNCIL
ROADS AND TRANSPORTATION SERVICES
STOCKPORT SAI SITE

MARK OWEN
DIRECTOR OF PLACE MANAGEMENT
Job Title

ATF4 ROMILEY

Drawing Title

**SCHEME C
GENERAL ARRANGEMENT**

| Drawn | Engineer | Checked | Approved |
|----------|----------|----------|----------|
| Date | Date | Date | Date |
| AK | AK | HJ | BJD |
| 01/12/23 | 01/12/23 | 06/12/23 | 06/12/23 |

Scale: AD 1:200

Drawing No. C_0284C_0100_001

Revision A

FOR CONSTRUCTION