



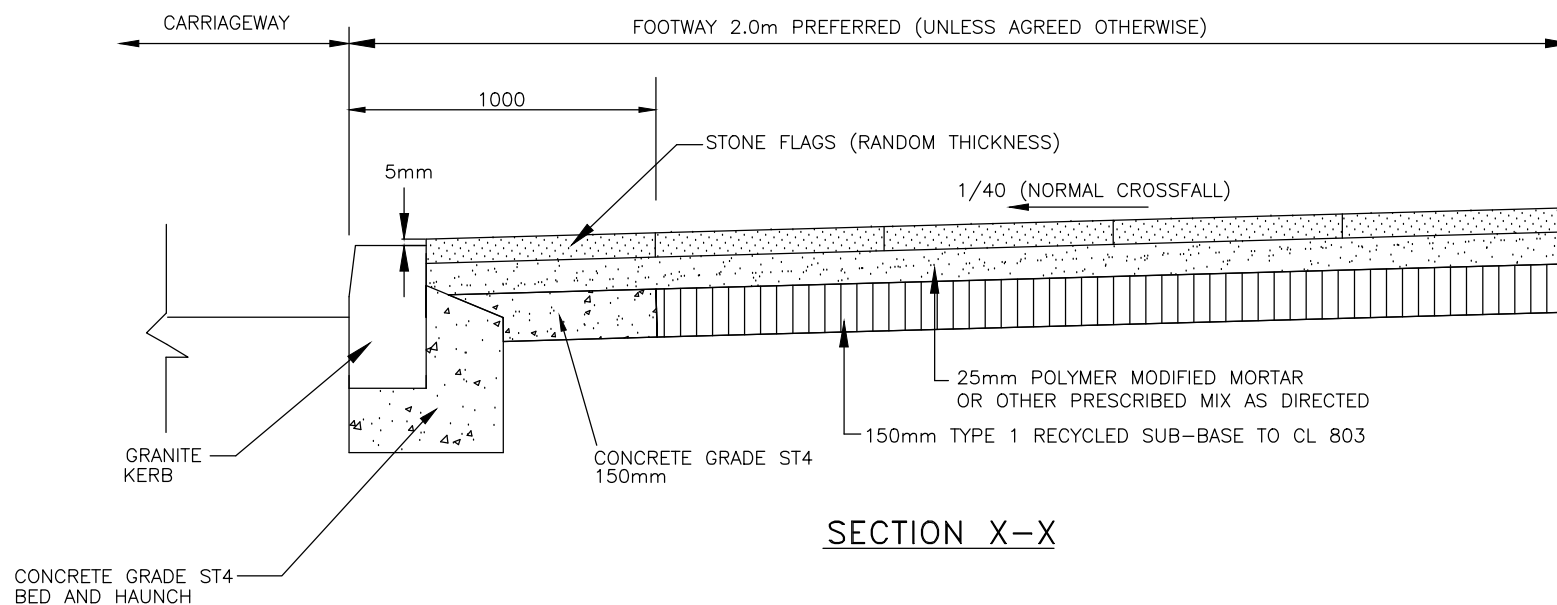

NOTES

1. ALL DIMENSIONS ARE IN MILLIMETRES.
2. ALL CLAUSE ARE FROM THE SPECIFICATION OF HIGHWAY WORKS VOLUME 1.
3. JOINTS – RIVEN / RECLAIMED FLAGS TO BE BRUSH FILLED WITH WET MIX SAND/CEMENT MORTAR AND WHEN THIS HAS SET, POINTED WITH DRY MIX SAND/CEMENT MORTAR AS DIRECTED BY THE PUBLIC REALM MANAGER/ HIGHWAY DESIGN TEAM
JOINTS – STANDARD THICKNESS CUT FLAGS TO BE BRUSH FILLED WITH DRY SILICA SAND.
4. WHERE REQUIRED EDGE FLAGS TO BE CUT TO ACHIEVE FOOTWAY WIDTH AS SPECIFIED.
5. NORMAL CROSSFALL TO BE 1/40 AS SHOWN THIS MAY VARY TO SUIT EXISTING THRESHOLDS/ EXISTING BACK OF FOOTWAY LEVELS (SUBJECT TO WRITTEN CONFIRMATION FROM SMBC).
6. FLAGS TO BE ARRANGED AS SUCH AS TO AVOID SMALL CUT PIECES.
7. PAVING TO BE LAID IN ACCORDANCE WITH BS7533 PART 4.
8. MINIMUM WIDTH OF CUT FLAGS TO BE 250mm WIDE.
9. CONCRETE TO COMPLY WITH BS EN 206–1/BS 8500

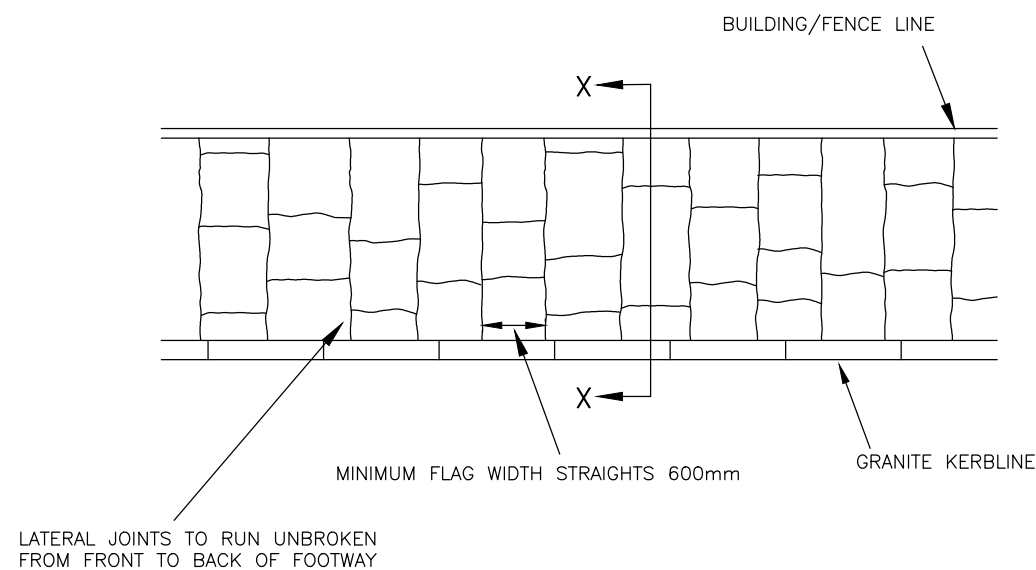

12&13	No Change
11	Alliance Manager / Supervisor amended to Public Realm Manager / Highway Design Team
10	Note removed for Section 38 Schemes.
9	Note added for Section 38 Schemes.
8	Note 3 amended–Shot Sawn flags changed to standard thickness cut
4,5,6,7	No Change
2 – 3	No Changes
1	New.
ISSUE	AMENDMENT
AMENDMENTS	

SCG JOB No.



STOCKPORT
METROPOLITAN BOROUGH COUNCIL
HIGHWAYS AND TRANSPORTATION
STOPFORD HOUSE
STOCKPORT SK1 3XE
Tel : 0161 474 4824

CAROLINE SIMPSON
CORPORATE DIRECTOR
PLACE

AMENDMENTS

DRAWN	CHECKED	DATE	No	AMENDMENT

JOB TITLE

NATURAL STONE FLAG DETAIL

DRAWING TITLE

STANDARD DETAIL (ISSUE 13)

Filename

Drawn DP	Engineer SH	Checked SD	Approved BJD
Date 07/07/17	Date 07/07/17	Date 07/07/17	Date 07/07/17
Scale NTS			
Drawing No. STP/H/03			Revision 13