

This map is reproduced from Ordnance Survey material with the permission of Ordnance Survey on behalf of the Controller of Her Majesty's Stationery Office. © Crown copyright. Unauthorised reproduction infringes Crown copyright and may lead to prosecution or civil proceedings. Stockport Metropolitan Borough Council AC0000804794 2026



The Institute

Proposed installation of 2 No 'Morpeth' bollards with Ballotini rings to be positioned 0.45m back from the kerb edge  
Exact positions to be marked out by The Engineer

**KEY**


Existing

- 'No Waiting at Any Time' restrictions (Double Yellow Lines)
- No Waiting Monday to Saturday 8am - 8pm / No Loading Monday to Friday 8am - 9.30am & 4.30pm - 6.30pm / Saturday 8am - 9.30am & 11.30am - 1.30pm
- LC46 Lighting Column (Ref No)
- Bollard
- Adopted Highway

Proposed

- 'No Waiting at Any Time' restrictions (Double Yellow Lines)
- Bollard

**Note:-**  
Approval from Conservation Officers to install the proposed 'No Waiting at Any Time' will be required as the area is in a Conservation Area

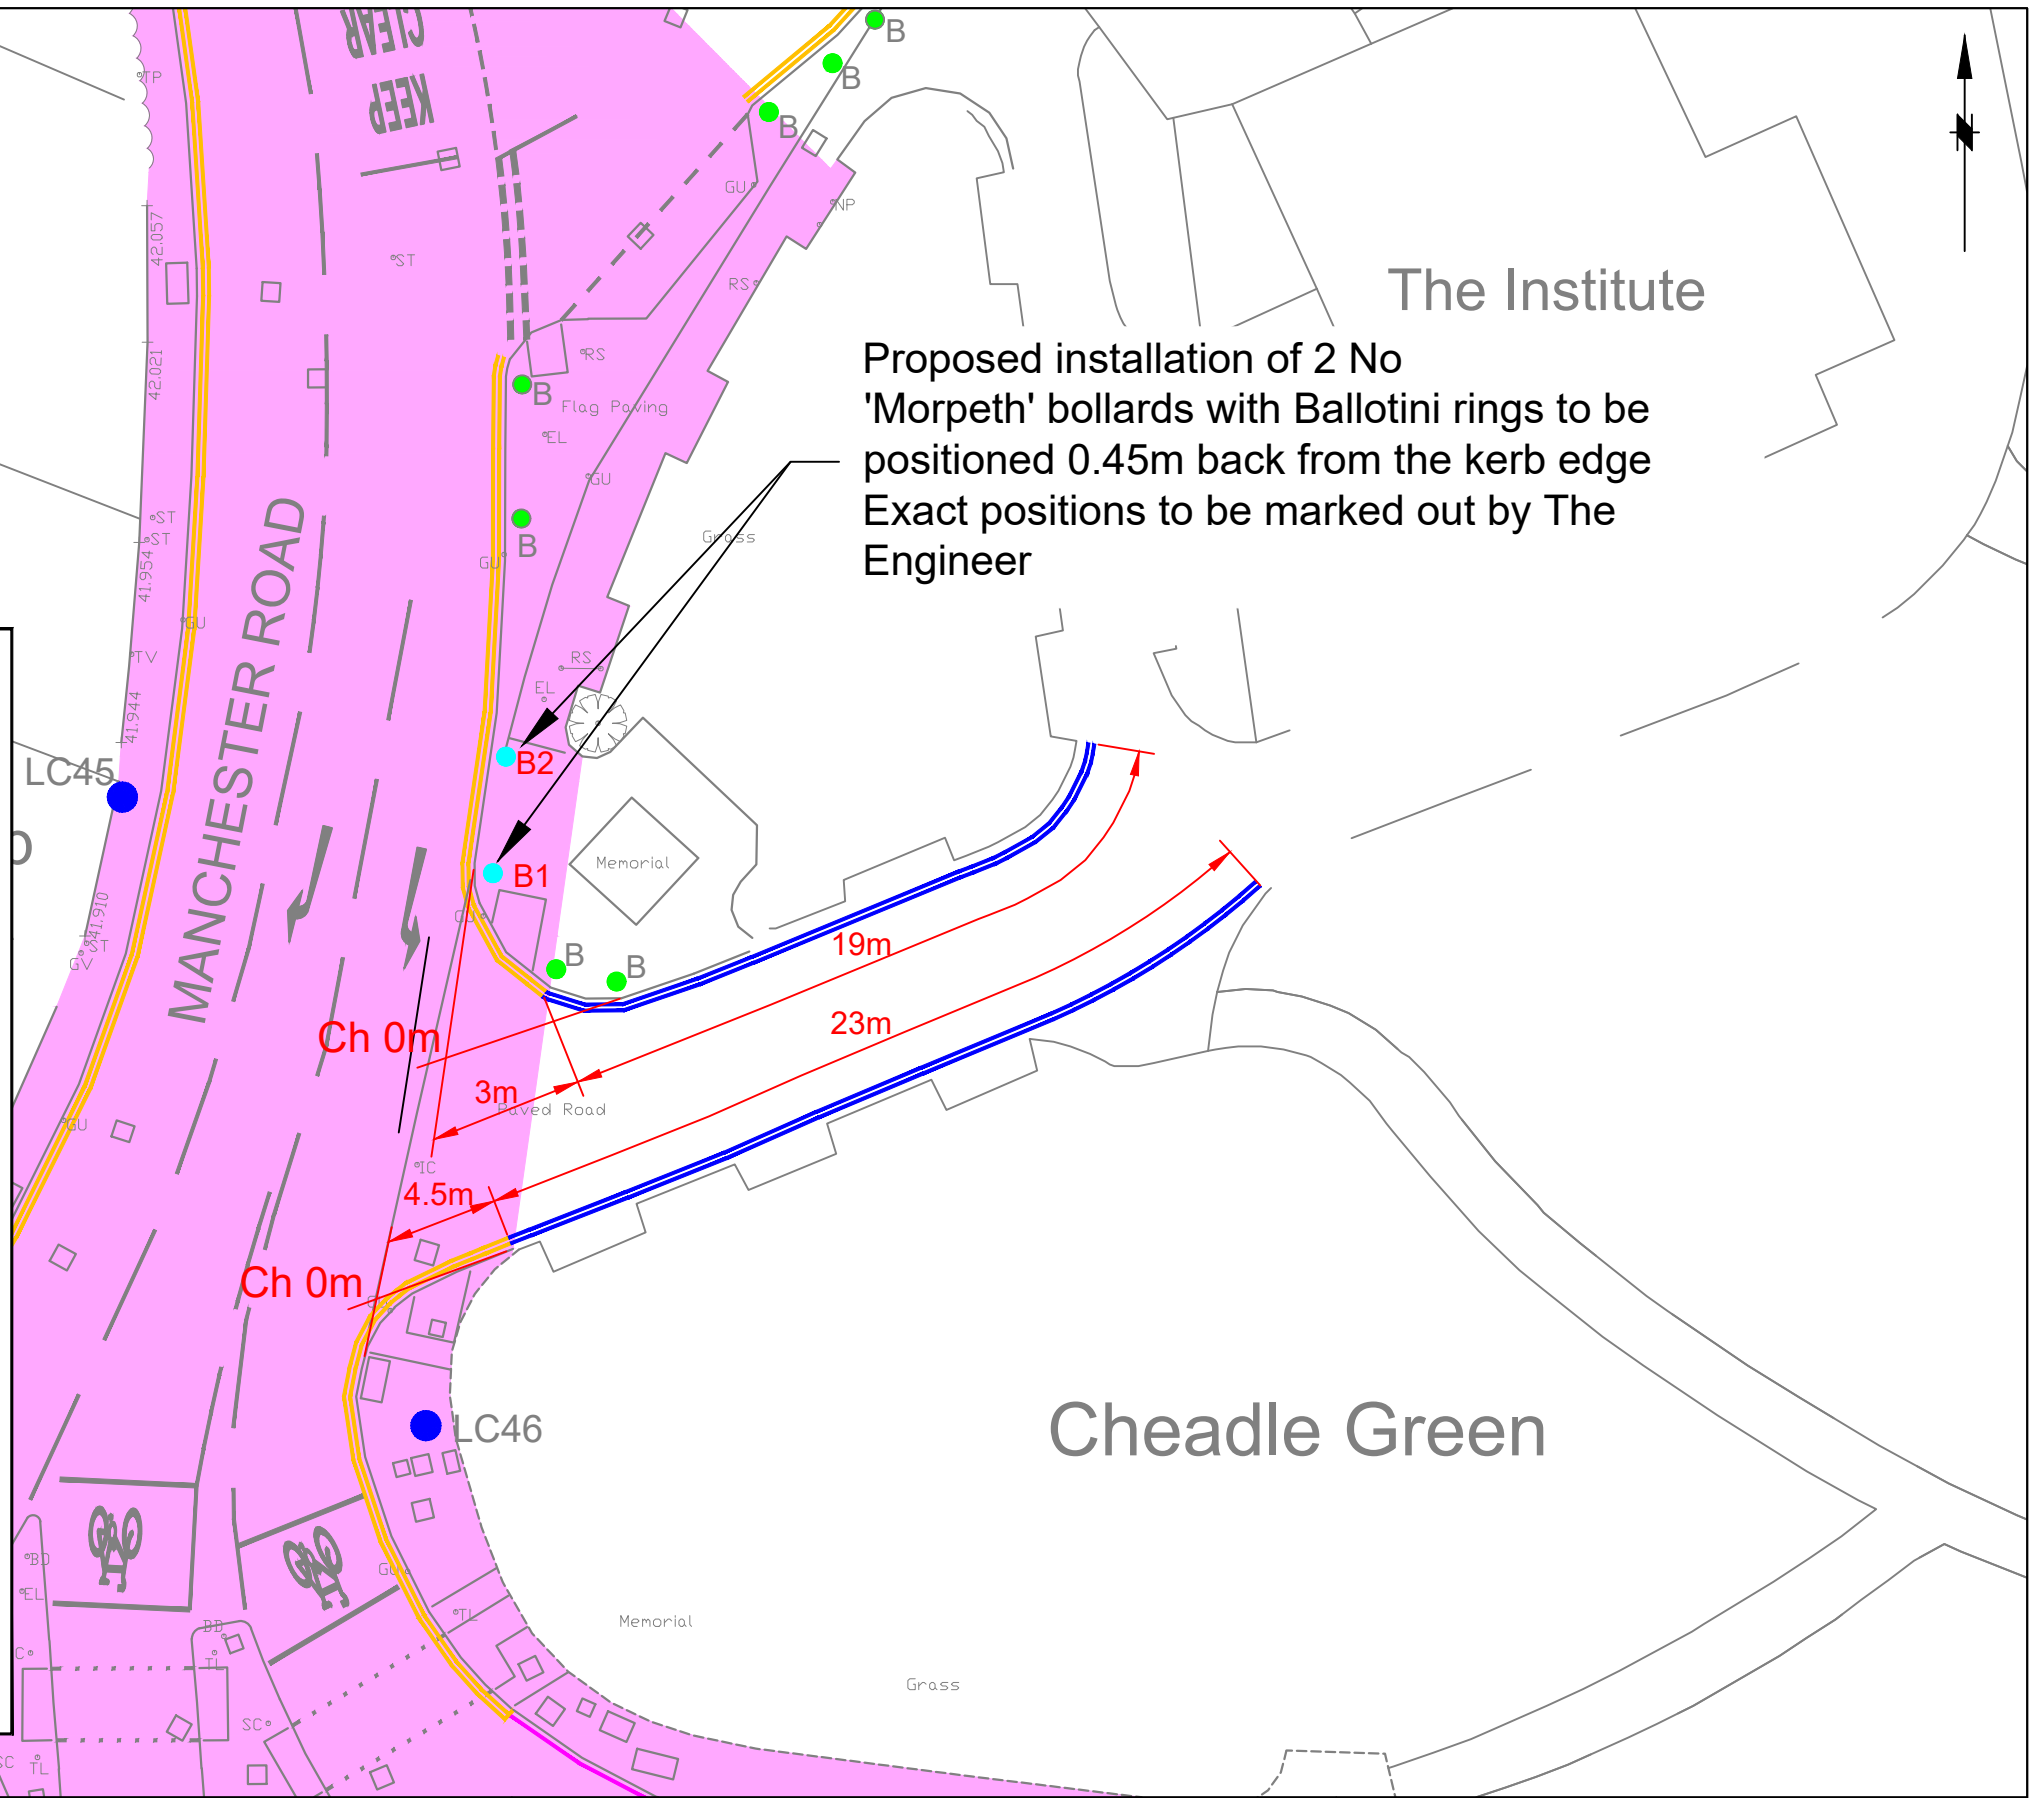

Cheadle Green

**STOCKPORT**  
METROPOLITAN BOROUGH COUNCIL  
HIGHWAYS AND TRANSPORTATION  
STOFFORD HOUSE  
STOCKPORT SK1 3XE

MARK GLYNN  
DIRECTOR OF PLACE MANAGEMENT

AMENDMENTS				
DRAWN	CHECKED	DATE	No	AMENDMENT

**JOB TITLE**  
Cheadle Green, Manchester Road, Cheadle

**DRAWING TITLE**  
Proposed 'No Waiting at Any Time'  
and Installation of Bollards Location Plan

Drawn CP	Engineer DK	Checked SL	Approved AM
Date 08/06/2026	Date 08/06/2026	Date 08/06/2026	Date 08/06/2026
Scale 1:250@A3			
Drawing No. NM8 - 5332 - 01			Revision