


This map is reproduced from Ordnance Survey material with the permission of Ordnance Survey on behalf of the Controller of Her Majesty's Stationery Office © Crown copyright. Unauthorised reproduction infringes Crown copyright and may lead to prosecution or civil proceedings. Stockport Metropolitan Borough Council 100019571 2021

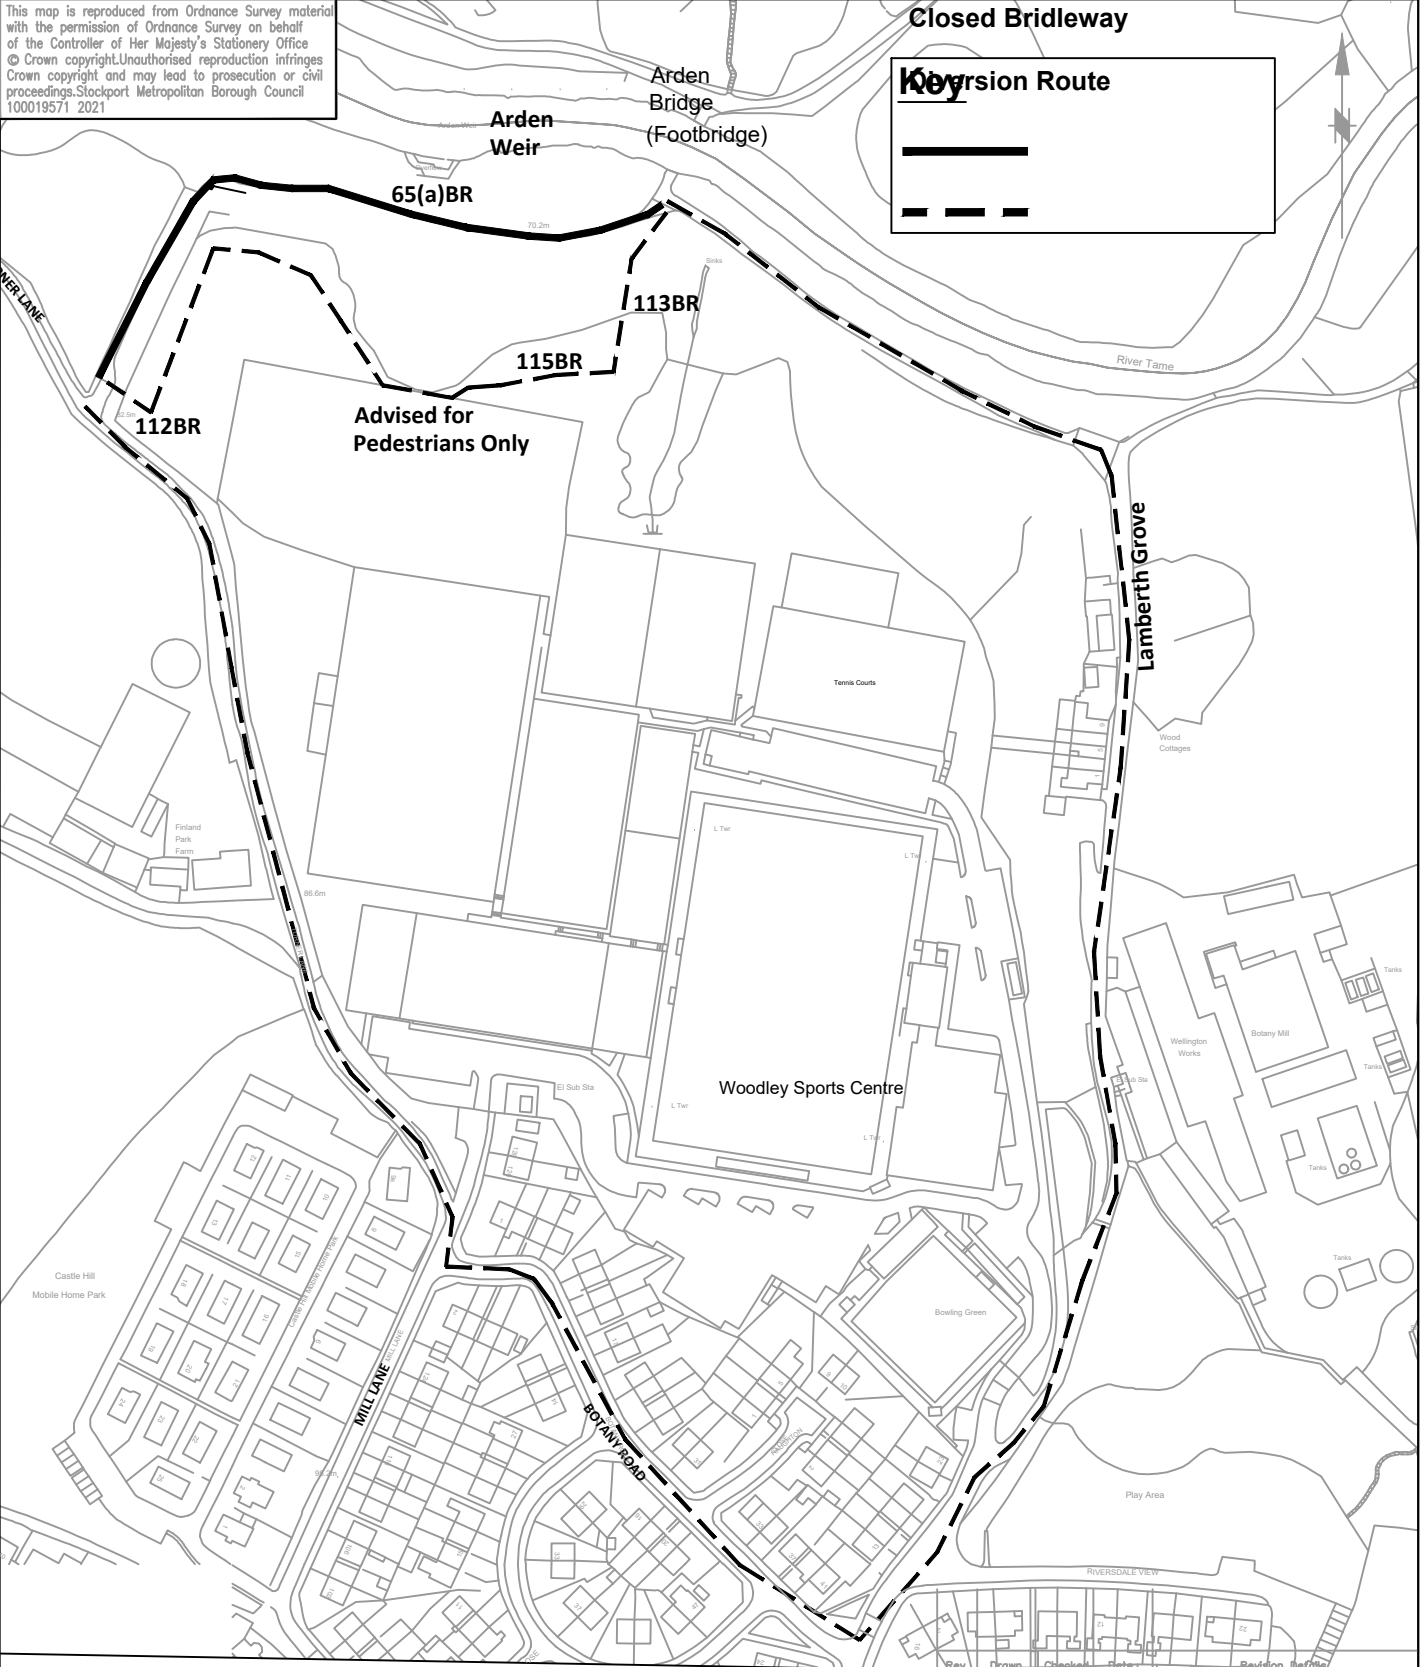

STOCKPORT

METROPOLITAN BOROUGH COUNCIL

HIGHWAYS AND TRANSPORTATION
STOPFORD HOUSE
STOCKPORT SK1 3XE
Tel: 0161 474
FAX: 0161

CAROLINE SIMPSON
DEPUTY CHIEF EXECUTIVE

JOB TITLE

BREDBURY AND ROMILEY PROW

DRAWN HJ	ENGINEER HJ	CHECKED AV	APPROVED AV
DATE 23/02/21	DATE 23/02/21	DATE 02/03/21	DATE 02/03/21
SCALE NTS		SCG No.	
DRAWING NUMBER D_8009_0100_005			Revision

DRAWING TITLE

TEMP PROW CLOSURE