


This map is reproduced from Ordnance Survey material with the permission of Ordnance Survey on behalf of the Controller of Her Majesty's Stationery Office
© Crown copyright. Unauthorised reproduction infringes Crown copyright and may lead to prosecution or civil proceedings. Stockport Metropolitan Borough Council 100019571 2021

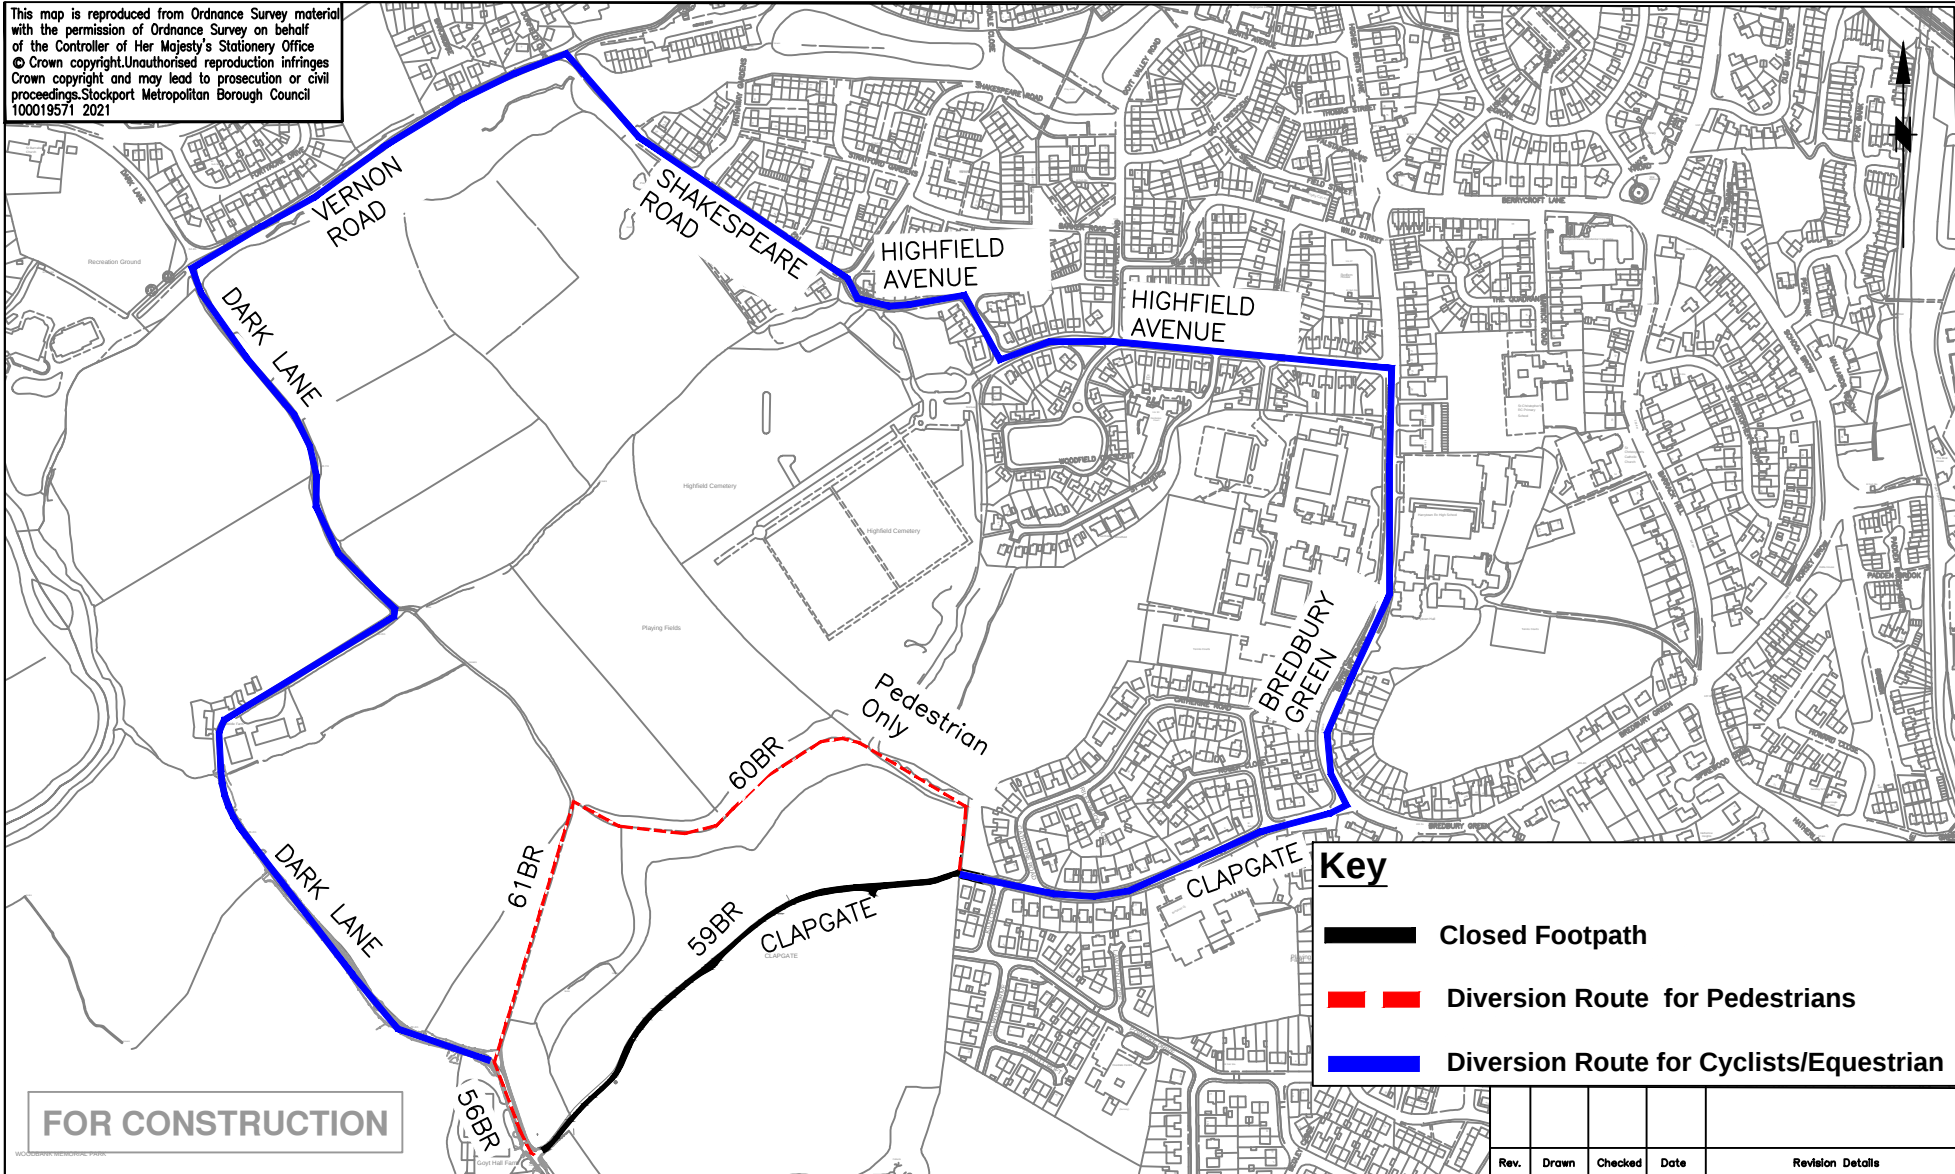

JOB TITLE

GOYT HALL FARM

DRAWING TITLE

TEMPORARY DIVERSION PLAN



STOCKPORT
METROPOLITAN BOROUGH COUNCIL

HIGHWAYS AND TRANSPORTATION
STOCKPORT SK1 5XE
Tel: 0161 474

CAROLINE SIMPSON
DEPUTY CHIEF EXECUTIVE

Drawn	HJ	Engineer	HJ	Checked	MDJ	Approved	MDJ
Date	23/02/21	Date	23/02/21	Date	02/03/21	Date	02/03/21
Scale	NTS						
Drawing No.	D/0257B/0100/005						
Revision							