


- 1. ALL DIMENSIONS ARE IN MILLIMETRES.
- 2. ALL CLAUSES ARE FROM THE SPECIFICATION OF HIGHWAY WORKS VOLUME 1.
- 3. NORMAL CROSSFALL TO BE 1/40 AS SHOWN. THIS MAY VARY TO SUIT EXISTING THRESHOLDS/ BACK OF FOOTWAY LEVELS (SUBJECT TO WRITTEN CONFIRMATION FROM SMBC).

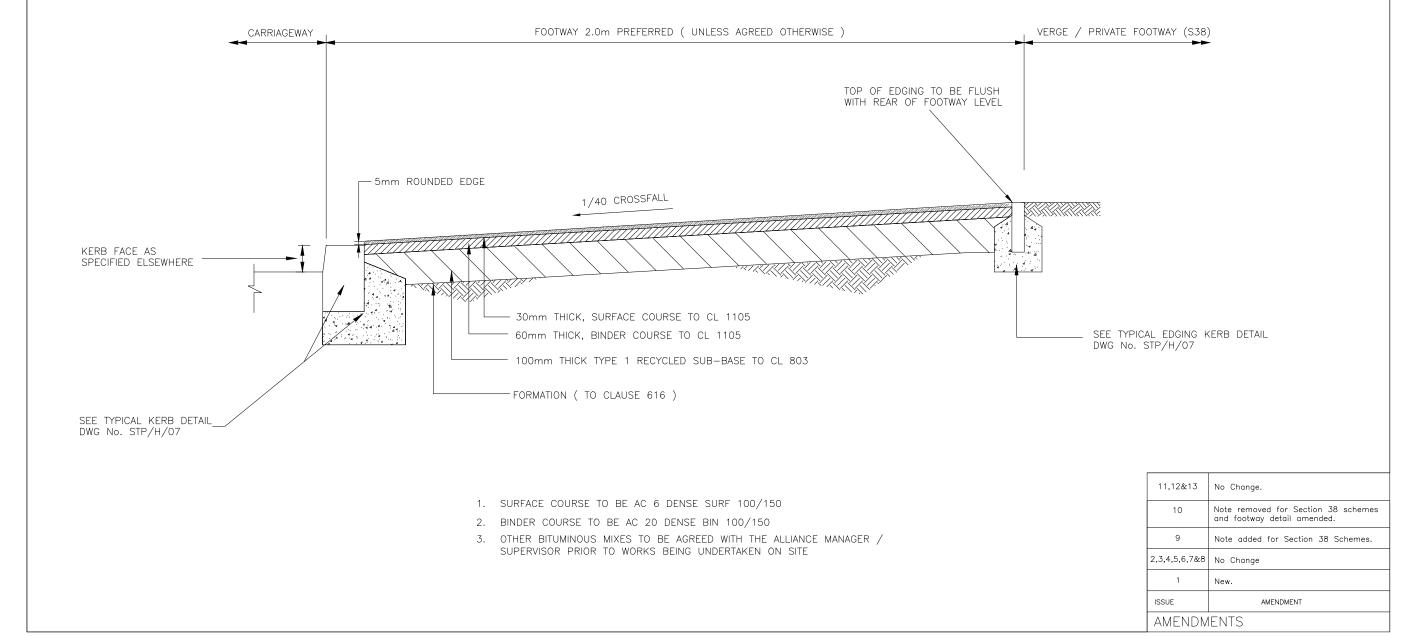

SCG JOB No.

13



CAROLINE SIMPSON CORPORATE DIRECTOR

PLACE

7	AMEN	1DME1	NTS								
	DRAWN	CHECKED	DATE	No	AMENDMENT						
_											
V 											
4											

	JOB TITLE	Filename	
FLEXIBLE FOOTWAY	Drawn DP	Engineer SH	
		Date 07/07/17	Date 07/07
	STANDADD DETAIL (ISSUE 12)	Scale NTS	
		Drawing No.	P/H/01

Filename								
Drawn	Engineer	Checked	Approved					
DP	SH	SD	BJD					
^{Date} 07/07/17	07/07/17	^{Date} 07/07/17	Date 07/07/17					
Scale NTS								