


This map is reproduced from Ordnance Survey material with the permission of Ordnance Survey on behalf of the Controller of Her Majesty's Stationery Office
© Crown copyright. Unauthorised reproduction infringes Crown copyright and may lead to prosecution or civil proceedings. Stockport Metropolitan Borough Council
AC0000804794 2026

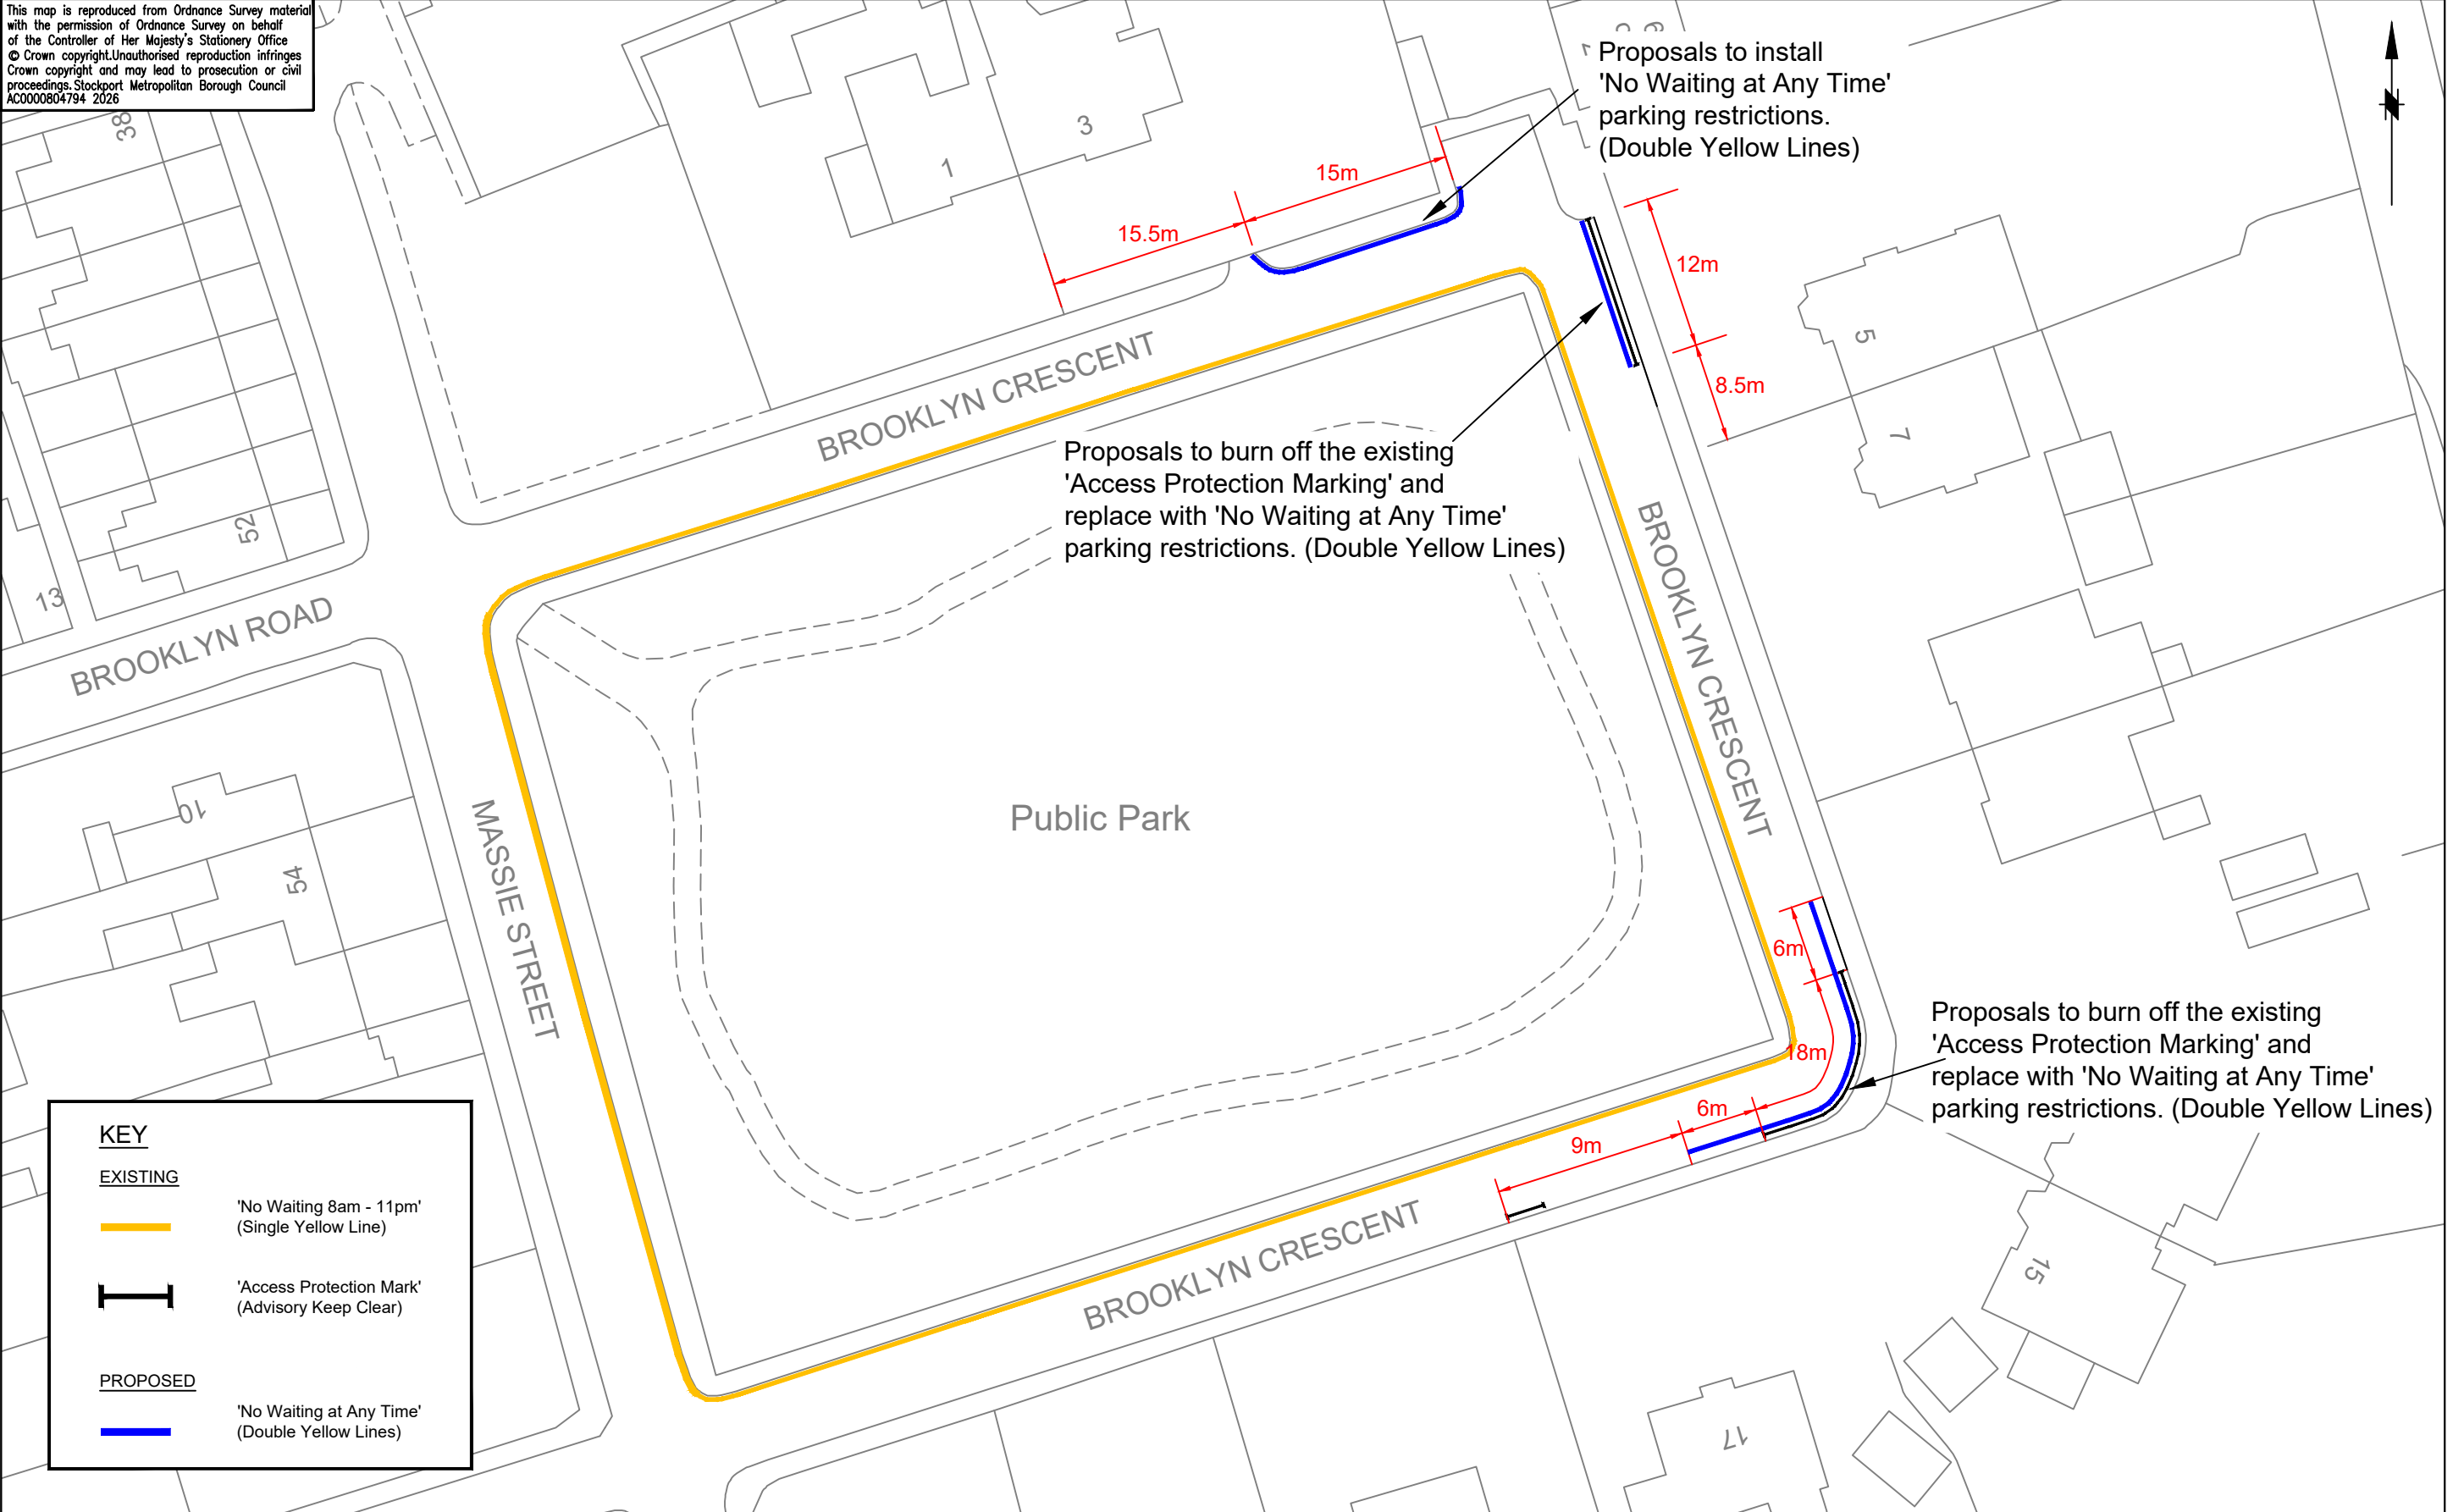

 STOCKPORT METROPOLITAN BOROUGH COUNCIL HIGHWAYS AND TRANSPORTATION STOPFORD HOUSE STOCKPORT SK1 3XE MARK GLYNN DIRECTOR OF PLACE MANAGEMENT	AMENDMENTS					JOB TITLE					
	DRAWN	CHECKED	DATE	No	AMENDMENT	Brooklyn Crescent, Cheadle, Stockport		Drawn	Engineer	Checked	Approved
								CP	DK	SL	AM
						DRAWING TITLE		Date	Date	Date	Date
						Proposed 'No Waiting at Any Time' additional parking restrictions (Double Yellow Lines)		08/12/2025	08/12/2025	08/12/2025	08/12/2025
								Scale 1:500@A3			
								Drawing No. NM8 - 5293 - 02		Revision A	